



OFFICE

Album

by




2025

LIST OF DRAWINGS:

Head	0001
List of Drawings	0002
First Floor-Floor Plan	0003
First Floor Wall Elevation	0004 - 0043
Second Floor-Floor Plan	0044
Second Floor Wall Elevation	0044 - 0080
First Floor-Floor Plan	0081
Second Floor-Floor Plan	0082
First and Second Floor - Floor Plan - Details	0083 - 0085
First Floor-Ceiling Plan	0086
Second Floor-Ceiling Plan	0087
First and Second Floor - Ceiling Plan - Details	0088
First Floor-Wall Plan	0089
Second Floor-Wall Plan	0090
First and Second Floor - Wall Plan - Details	0091 - 0092
Staicase	0093 - 0100
Electrical	0101 - 0121
Mechanical	0122 - 0135

Rev.05 - First Floor

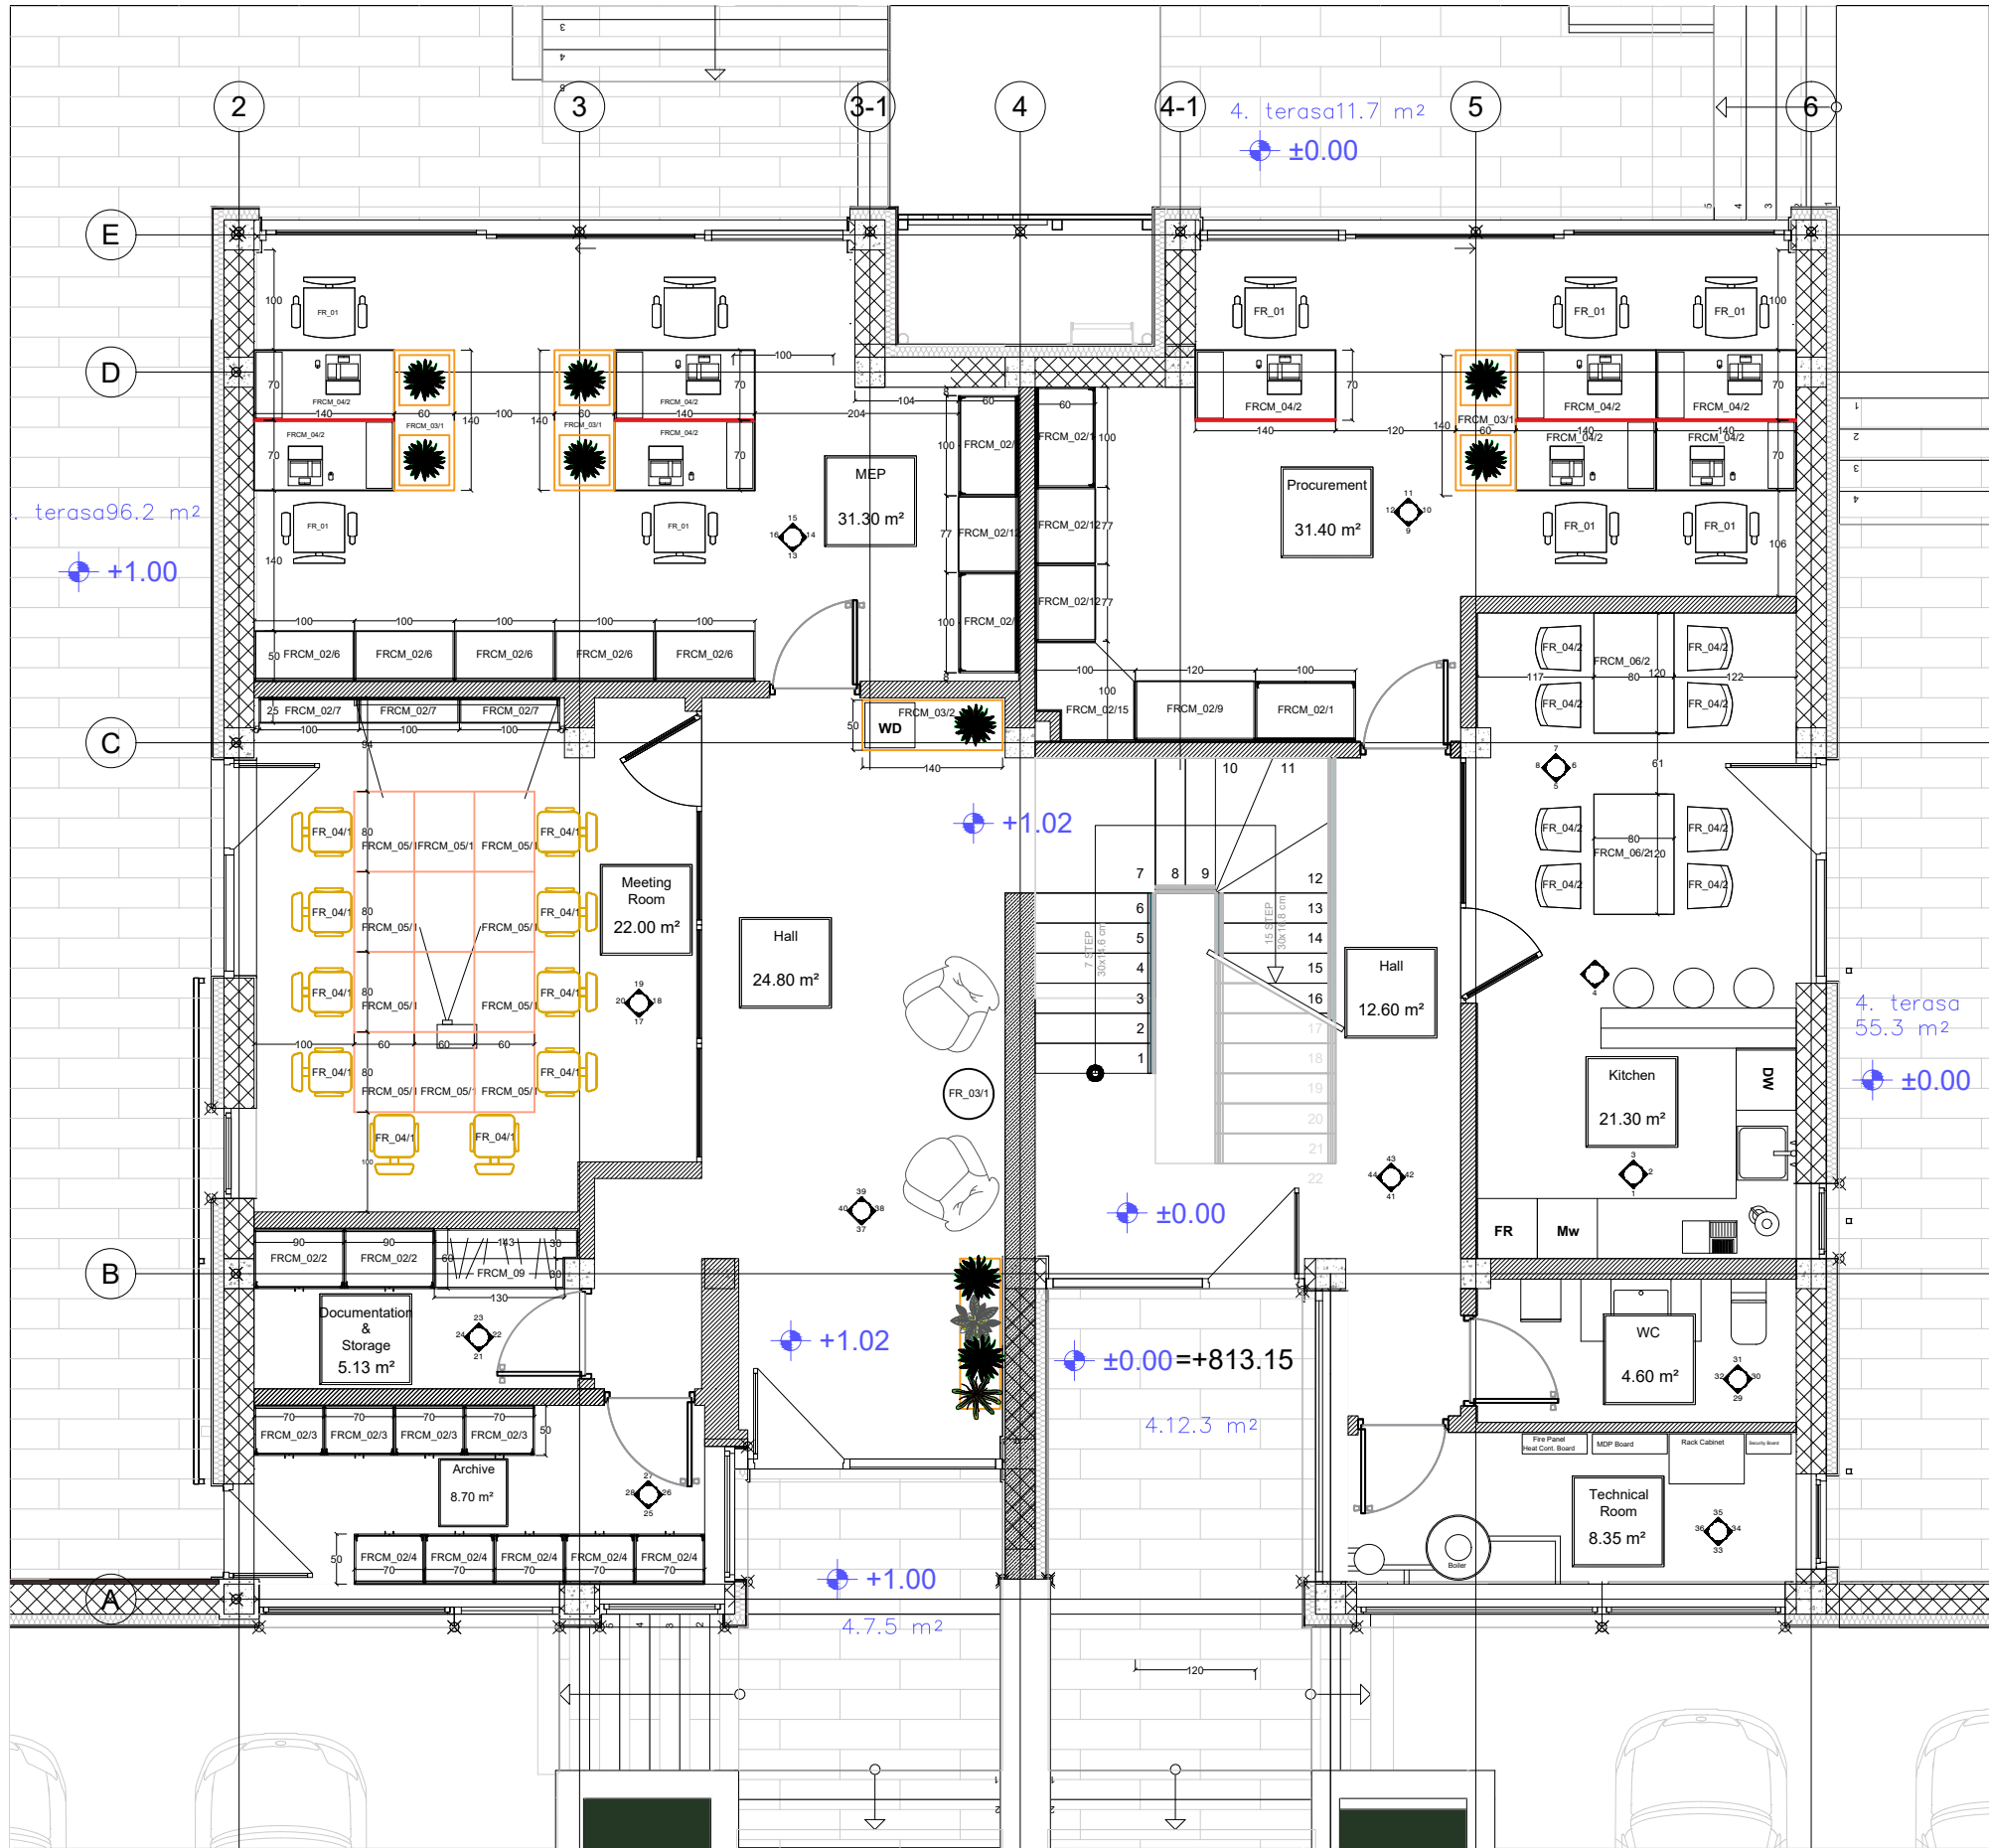

Revision notes:

On the 1st floor

The door opening on the 1st floor, in the kitchen has been corrected.
Free standing Fridge has change in to Built-in Fridge.

CLIENT



ARCHITECTURAL DESIGN



info@loratasarim.com

0 (538) 508 56 62

CONSULTANTS

Client Notes

PROJECT TITLE
Tbilisi Hills Office Project
TBILISI - GEORGIA

Georgia Tbilisi, Saburtalo İskele Khvichia Street No:21
info@loratasarim.com
tel(Tbilisi) +995 595 123 399
tel(Turkey) +90 543 554 99 66

PROJECT:
Tbilisi Hills Office Project



TITLE:
First Floor plan

SEAL:	DRAWN BY: MS	APPROVED BY: MS
	FILE:	PROJECT NO:
	SCALE: 2.75	SHEET NO: 0003
	REV: 05	BT:

DRAWING NO:
0003

DATE:
14/08
2023

Rev.05 - First Floor

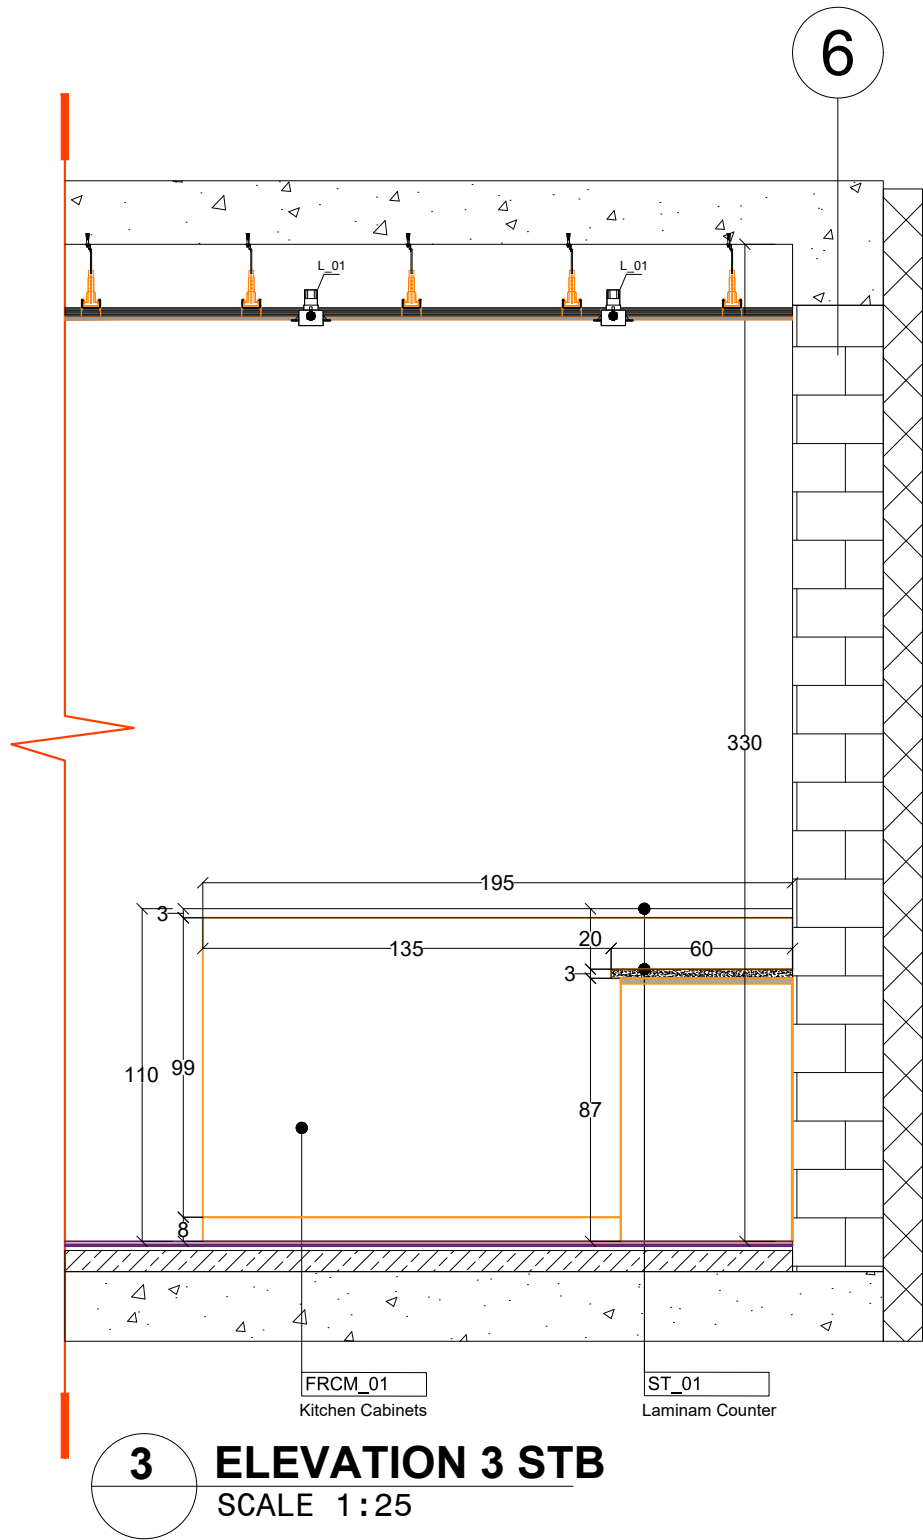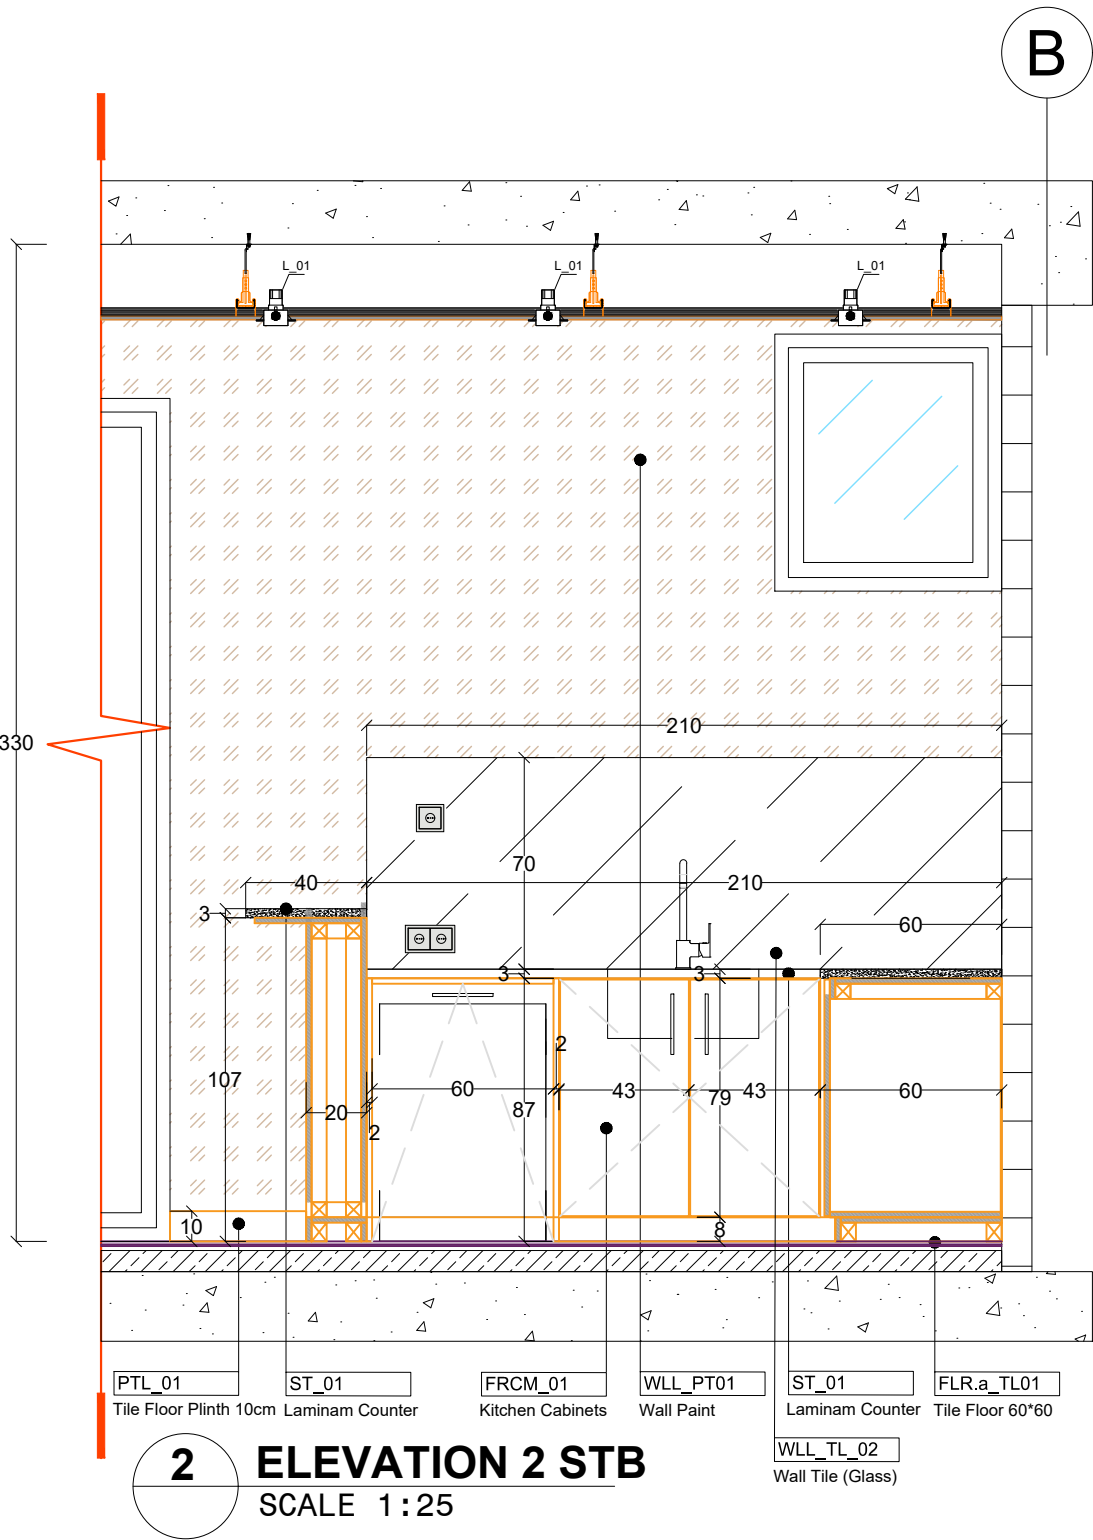

CLIENT

TBILISI HILLS

TBILISI HILLS DEVELOPMENT AND CONSTRUCTION

WWW.TBILISIHILLS.COM

ARCHITECTURAL DESIGN

IRA

Kizilcaşar Mahallesi 1200. cadde İncek Avlu Sitesi
(İncek Şehit Savcı Mehmet Selim Kiraz Bulvarı)

info@icratasarim.com

0 (538) 508 56 62

CONSULTANTS

Client Notes

PROJECT TITLE

Tbilisi Hills Office Project
TBILISI - GEORGIA

Georgia Tbilisi - Saburtalo İskele Kibrikli Street No:21
info@icratasarim.com
info@icratasarim.com
info@icratasarim.com

PROJECT:

Tbilisi Hills Office Project

TITLE:

Kitchen wall elevation - 2; 3

SEAL:

DESIGN BY

APPROVED BY

FILE:

PROJECT NO.

SCALE:

SHEET NO.

REV.


DATE

DRAWING NO:


0005

14/08
2025

Rev.05 - First Floor

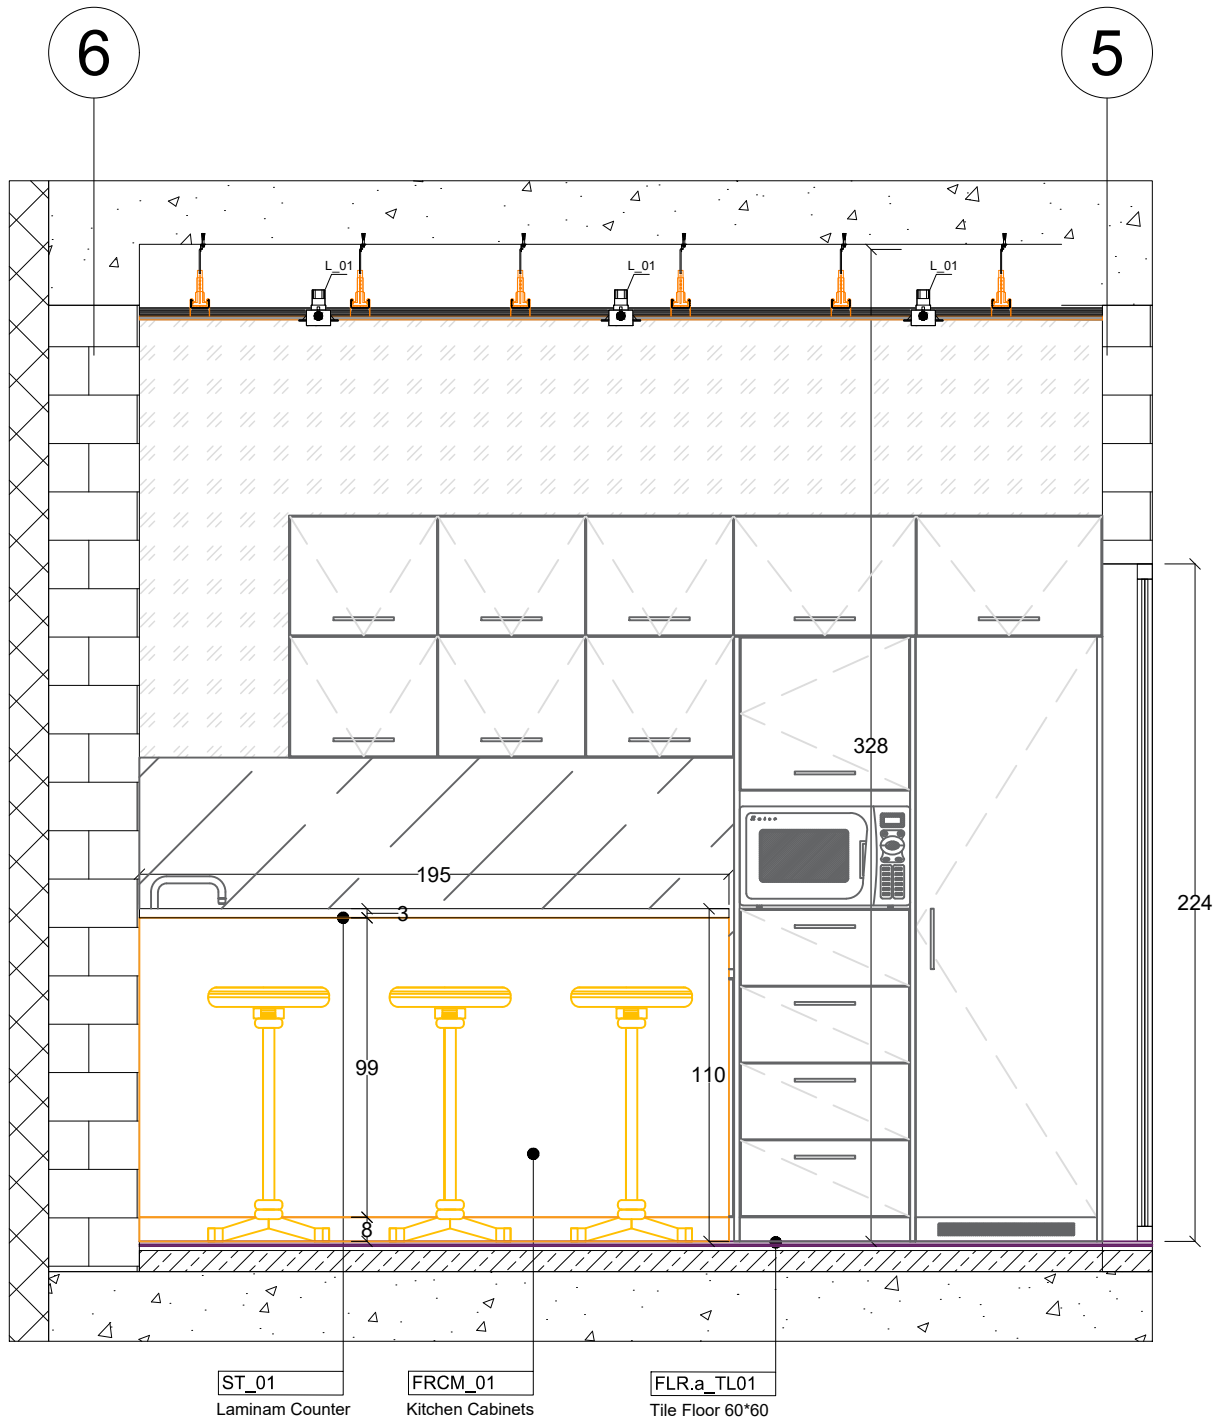

4 ELEVATION 4 STB
SCALE 1:25

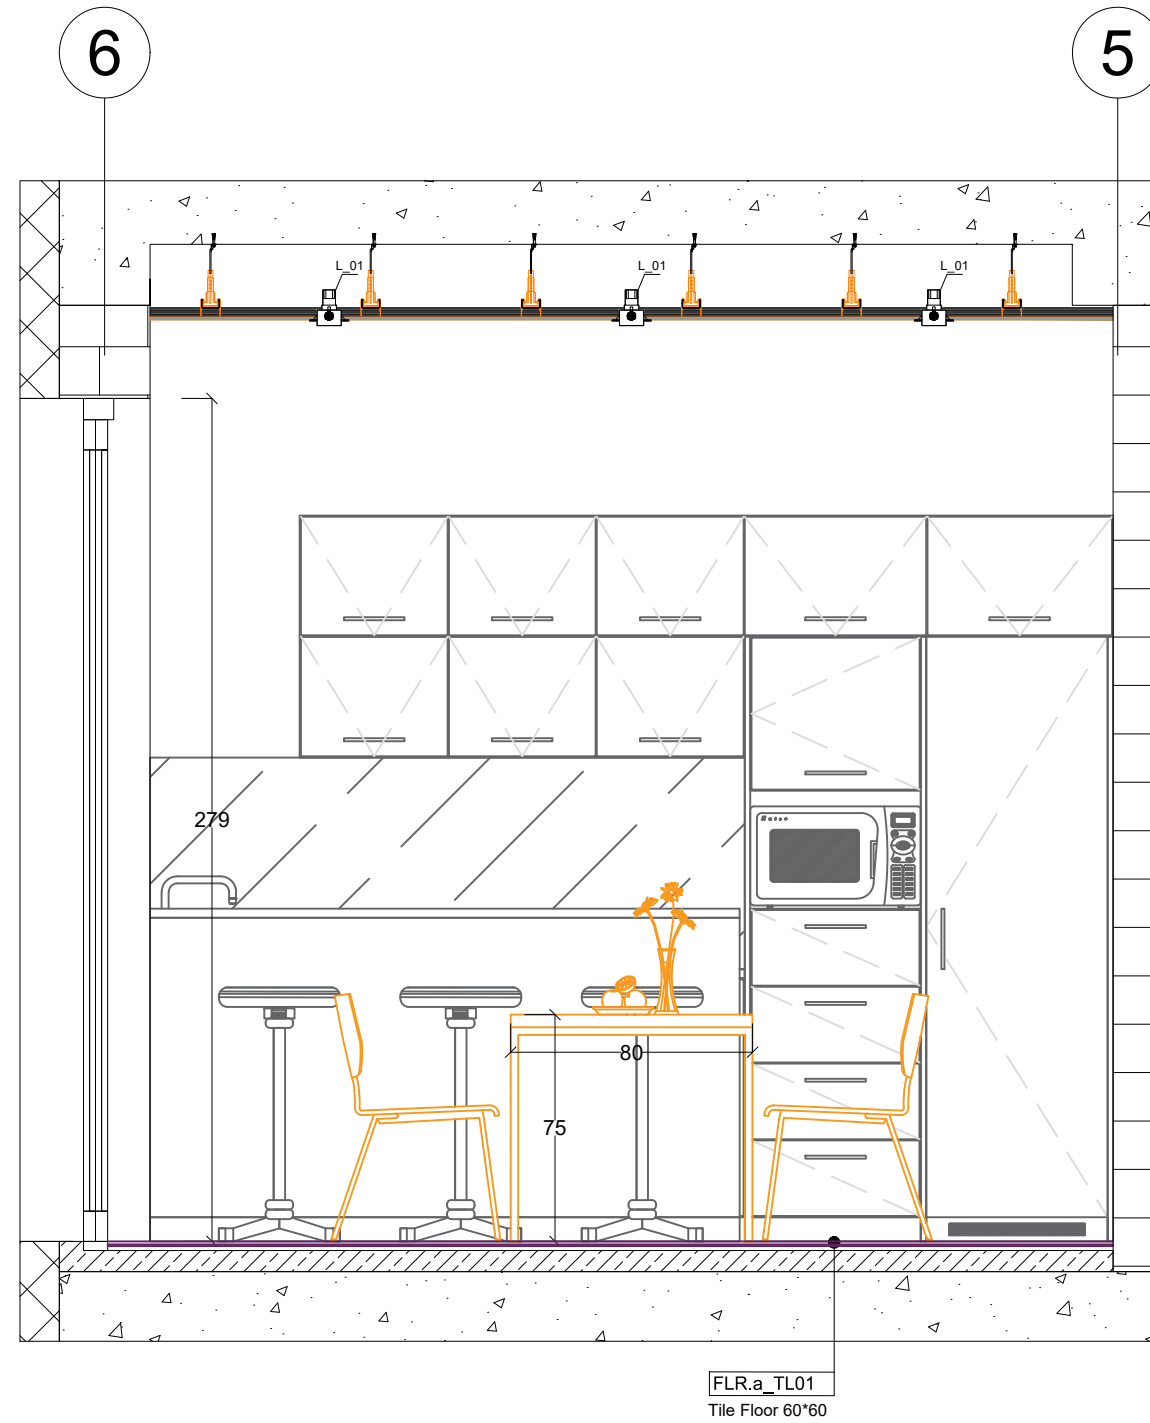

5 ELEVATION 5 STB
SCALE 1:25

CLIENT

TBILISI HILLS

■■■■

TBILISI HILLS DEVELOPMENT AND CONSTRUCTION
WWW.TBILISHILLS.COM

ARCHITECTURAL DESIGN



Kızılcasaz Mahallesi 1209. cadde İncek Avlu Sitesi
(İncek Şehit Savcı Mehmet Selim Kiraz Bulvarı)

info@loratasarim.com

0 (538) 508 56 62

CONSULTANTS

[illegible]

Client Notes

PROJECT TITLE

Tbilisi Hills Office Project
TBILISI - GEORGIA

Georgia Tbilisi , Saburtalo Ipolite Khvichia Street No:23
info@diaphanous-construction.com
Tel(Georgia): +995-599-123-209
Tel(Turkiye): +90-543-554-99-66

PROJECT:

Tbilisi Hills Office Project

TITLE:

Kitchen wall elevation - 4; 5

SEAL:

	MS	MG
--	----	----


FILE:	PROJECT NO:
-------	-------------

SCALE:	SHEET NO:	REV:	ST:
1:25	0006	05	

DRAWING NO:	DATE
0006	14/08

0000	2025
------	------

Rev.05 - First Floor

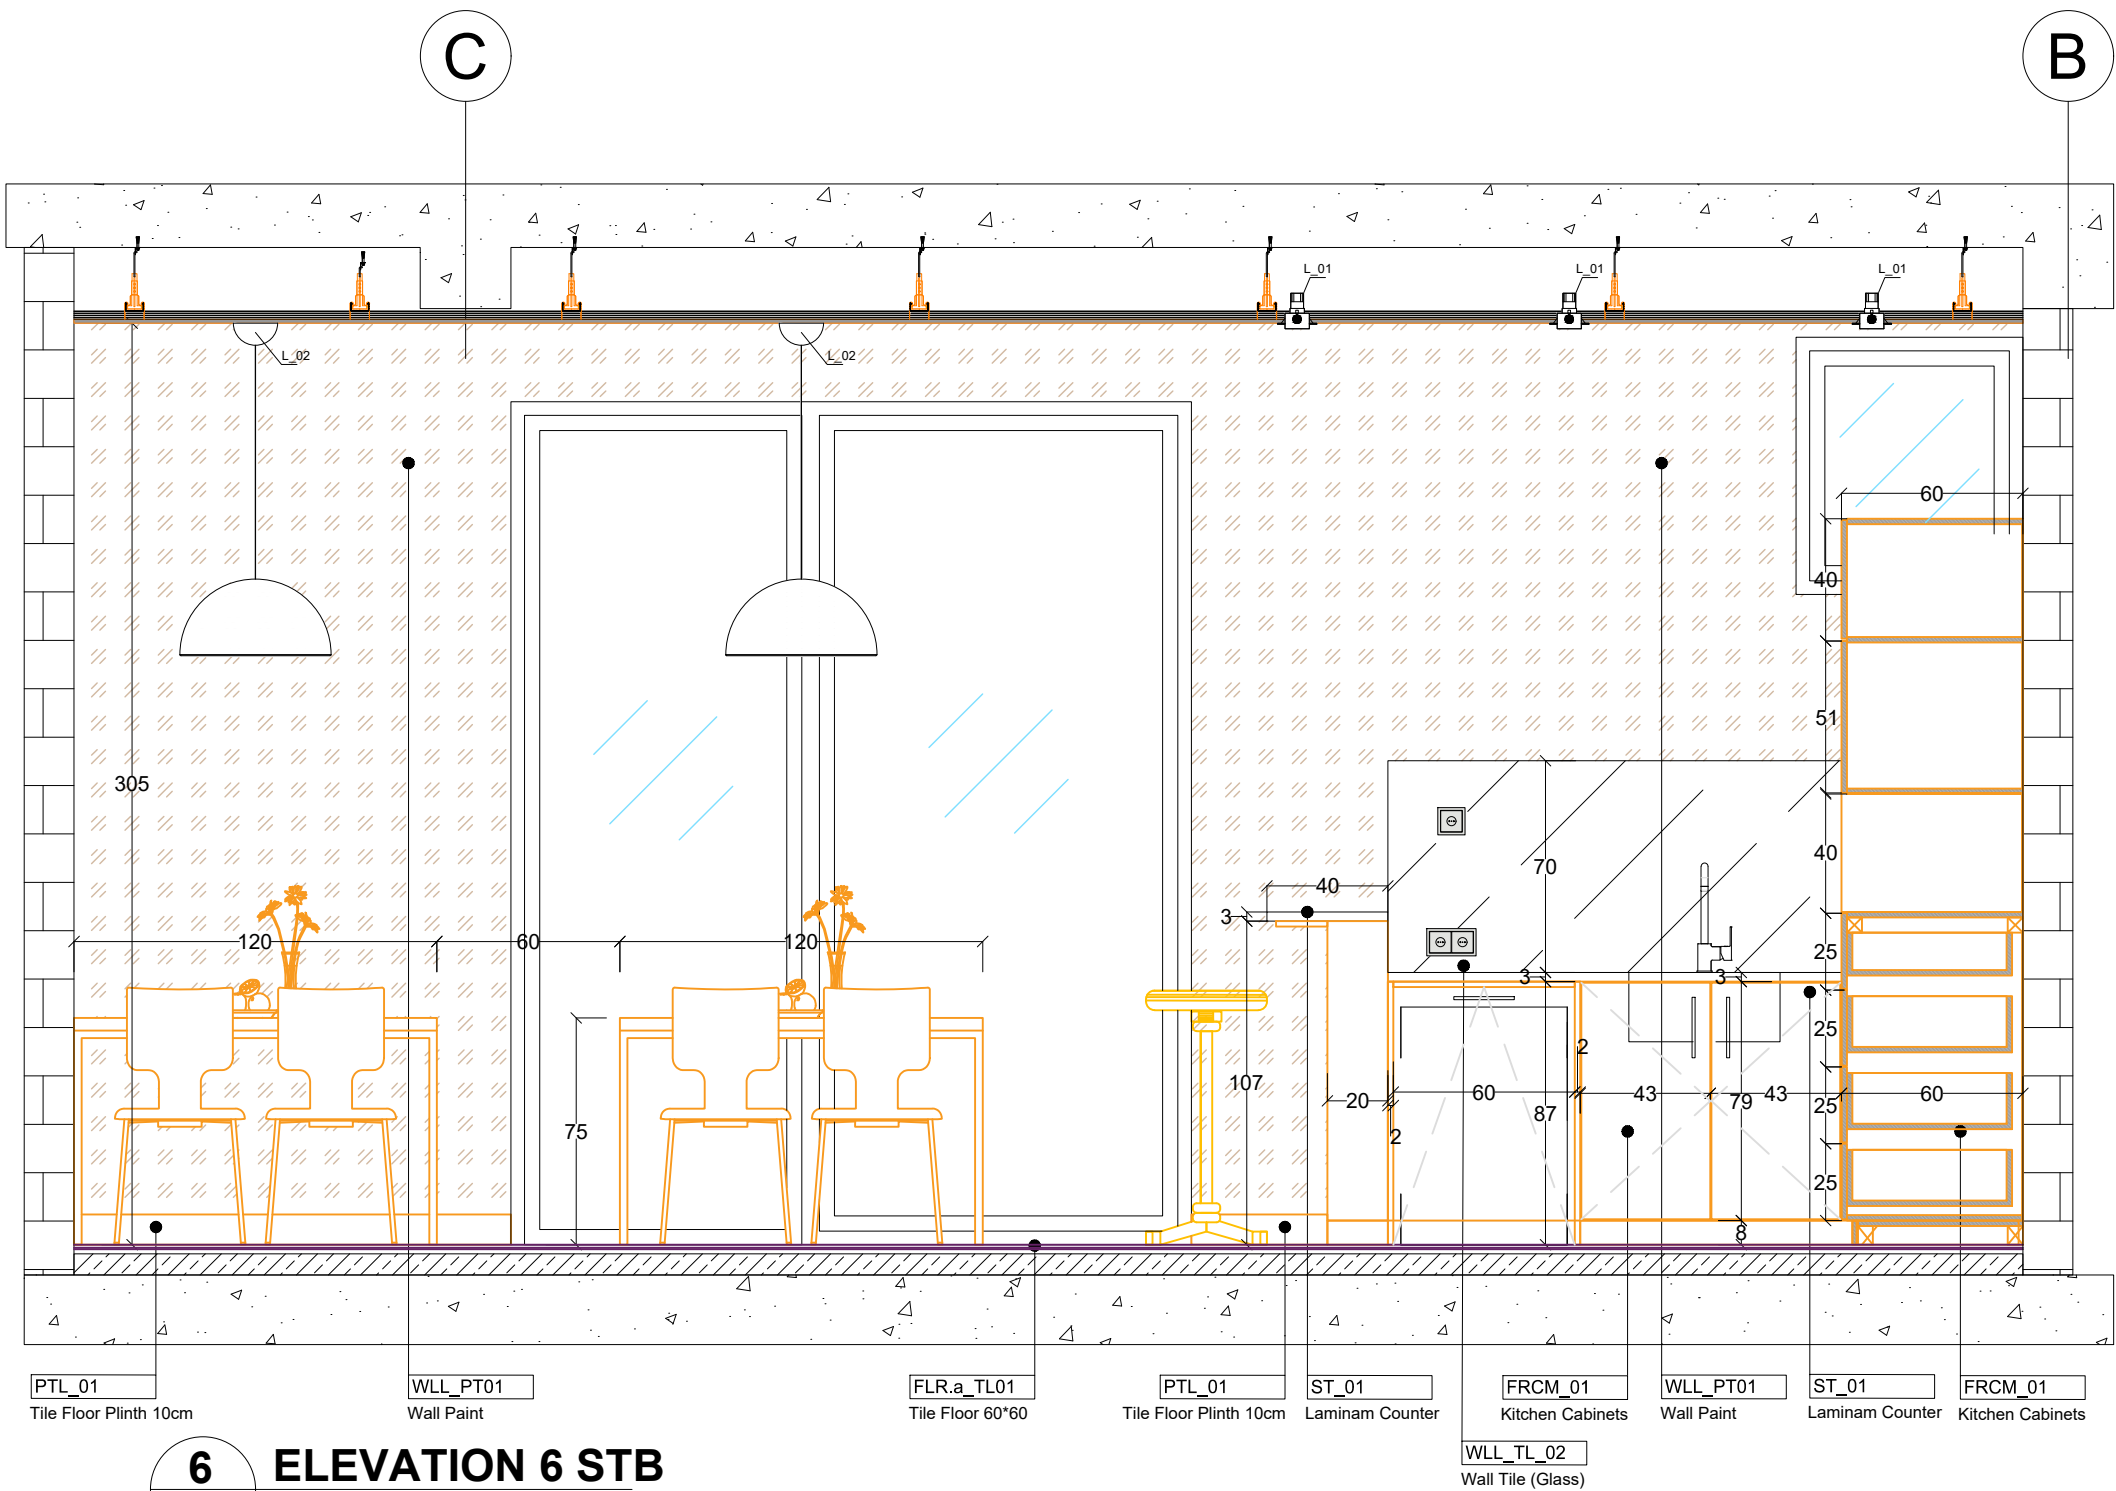

6 ELEVATION 6 STB
SCALE 1:25

CLIENT

TBILISI HILLS

TBILISI HILLS DEVELOPMENT AND CONSTRUCTION

WWW.TBILISIHILLS.COM

ARCHITECTURAL DESIGN

IRA

Kizilcaşar Mahallesi 1200. cadde İncek Avlu Sitesi
(İncek Şehit Savcı Mehmet Selim Kiraz Bulvarı)

info@icratasarim.com

0 (538) 508 56 62

CONSULTANTS

Client Notes

PROJECT TITLE

Tbilisi Hills Office Project
TBILISI - GEORGIA

Georgia Tbilisi - Saburtalo İyilikler Kibritçi Street No:21
info@icratasarim.com
info@icratasarim.com
info@icratasarim.com
info@icratasarim.com

PROJECT:

Tbilisi Hills Office Project

TITLE:

Kitchen wall elevation - 6

SEAL:

DESIGNED BY:

MS

APPROVED BY:

MS

FILE:

PROJECT NO.

SCALE:

2.25

SHEET NO.

0007

REV.

05


DATE:

14/08
2025

DRAWING NO:

0007

Rev.05 - First Floor

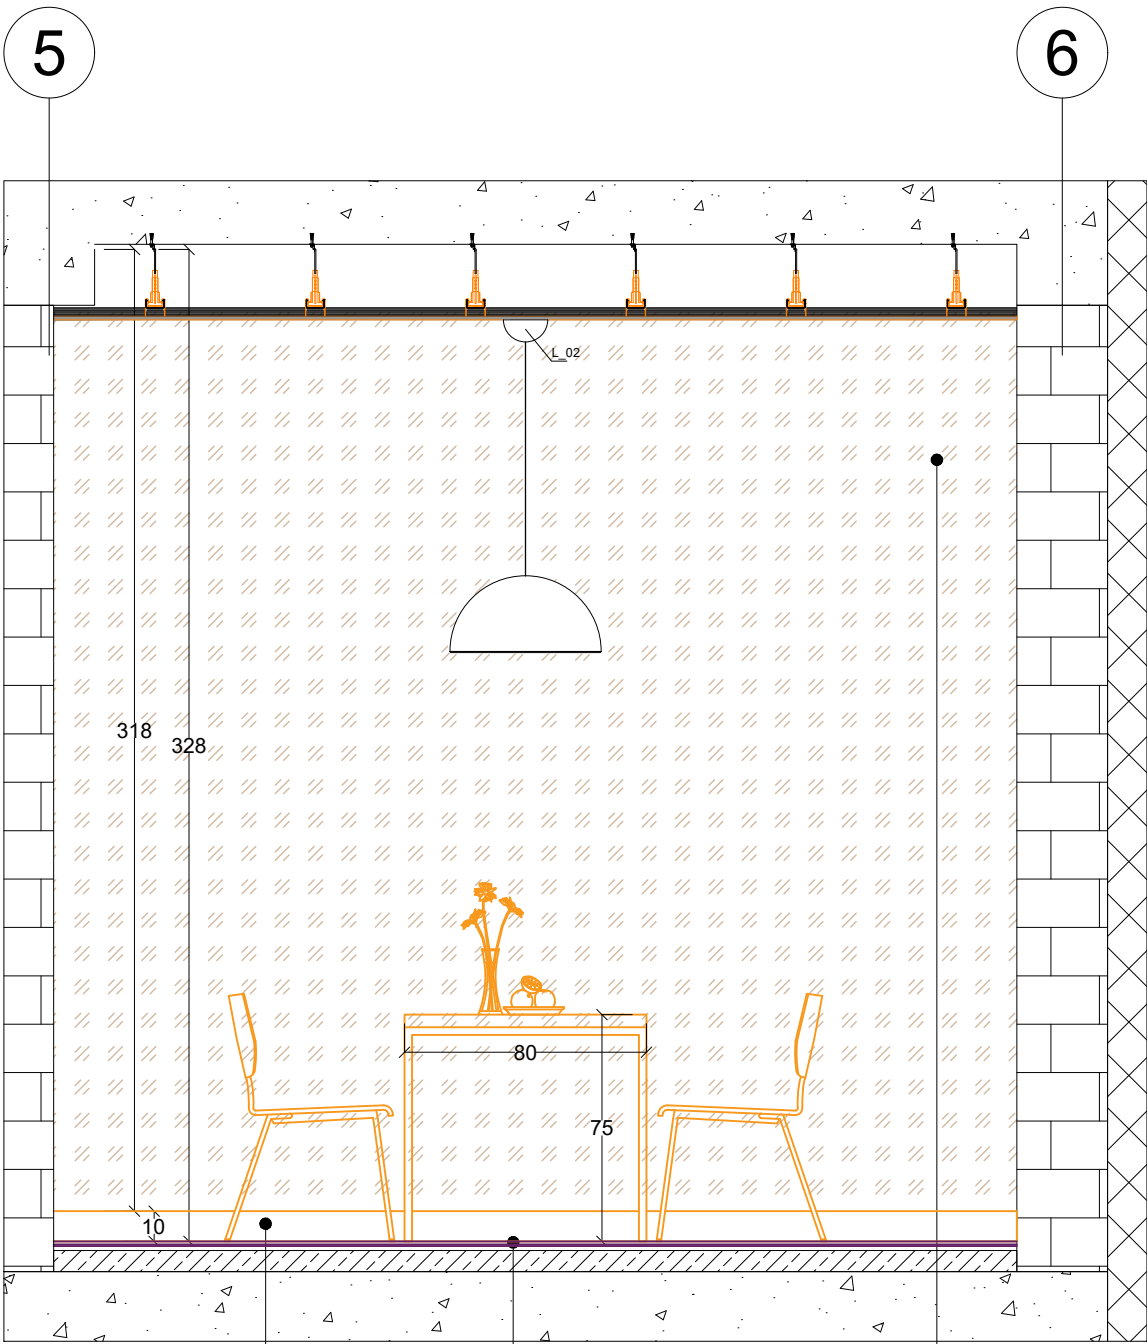

WD_01 Wooden Floor Plinth 10cm
FLR.a_TL01 Tile Floor 60*60
WLL_PT01 Wall Paint

7 ELEVATION 7 STB
SCALE 1:25

CLIENT



ARCHITECTURAL DESIGN



CONSULTANTS

Client Notes


Tbilisi Hills Office Project
TBILISI - GEORGIA

PROJECT:
Tbilisi Hills Office Project

TITLE:
Kitchen wall elevation - 7

SEAL:	DRAWN BY: MS	APPROVED BY: MS
	FILE:	PROJECT NO:
	SCALE: 1:25	SHEET NO: 0008
DRAWING NO: 0008	DATE: 14/08 2023	REV: 05

Rev.05 - First Floor

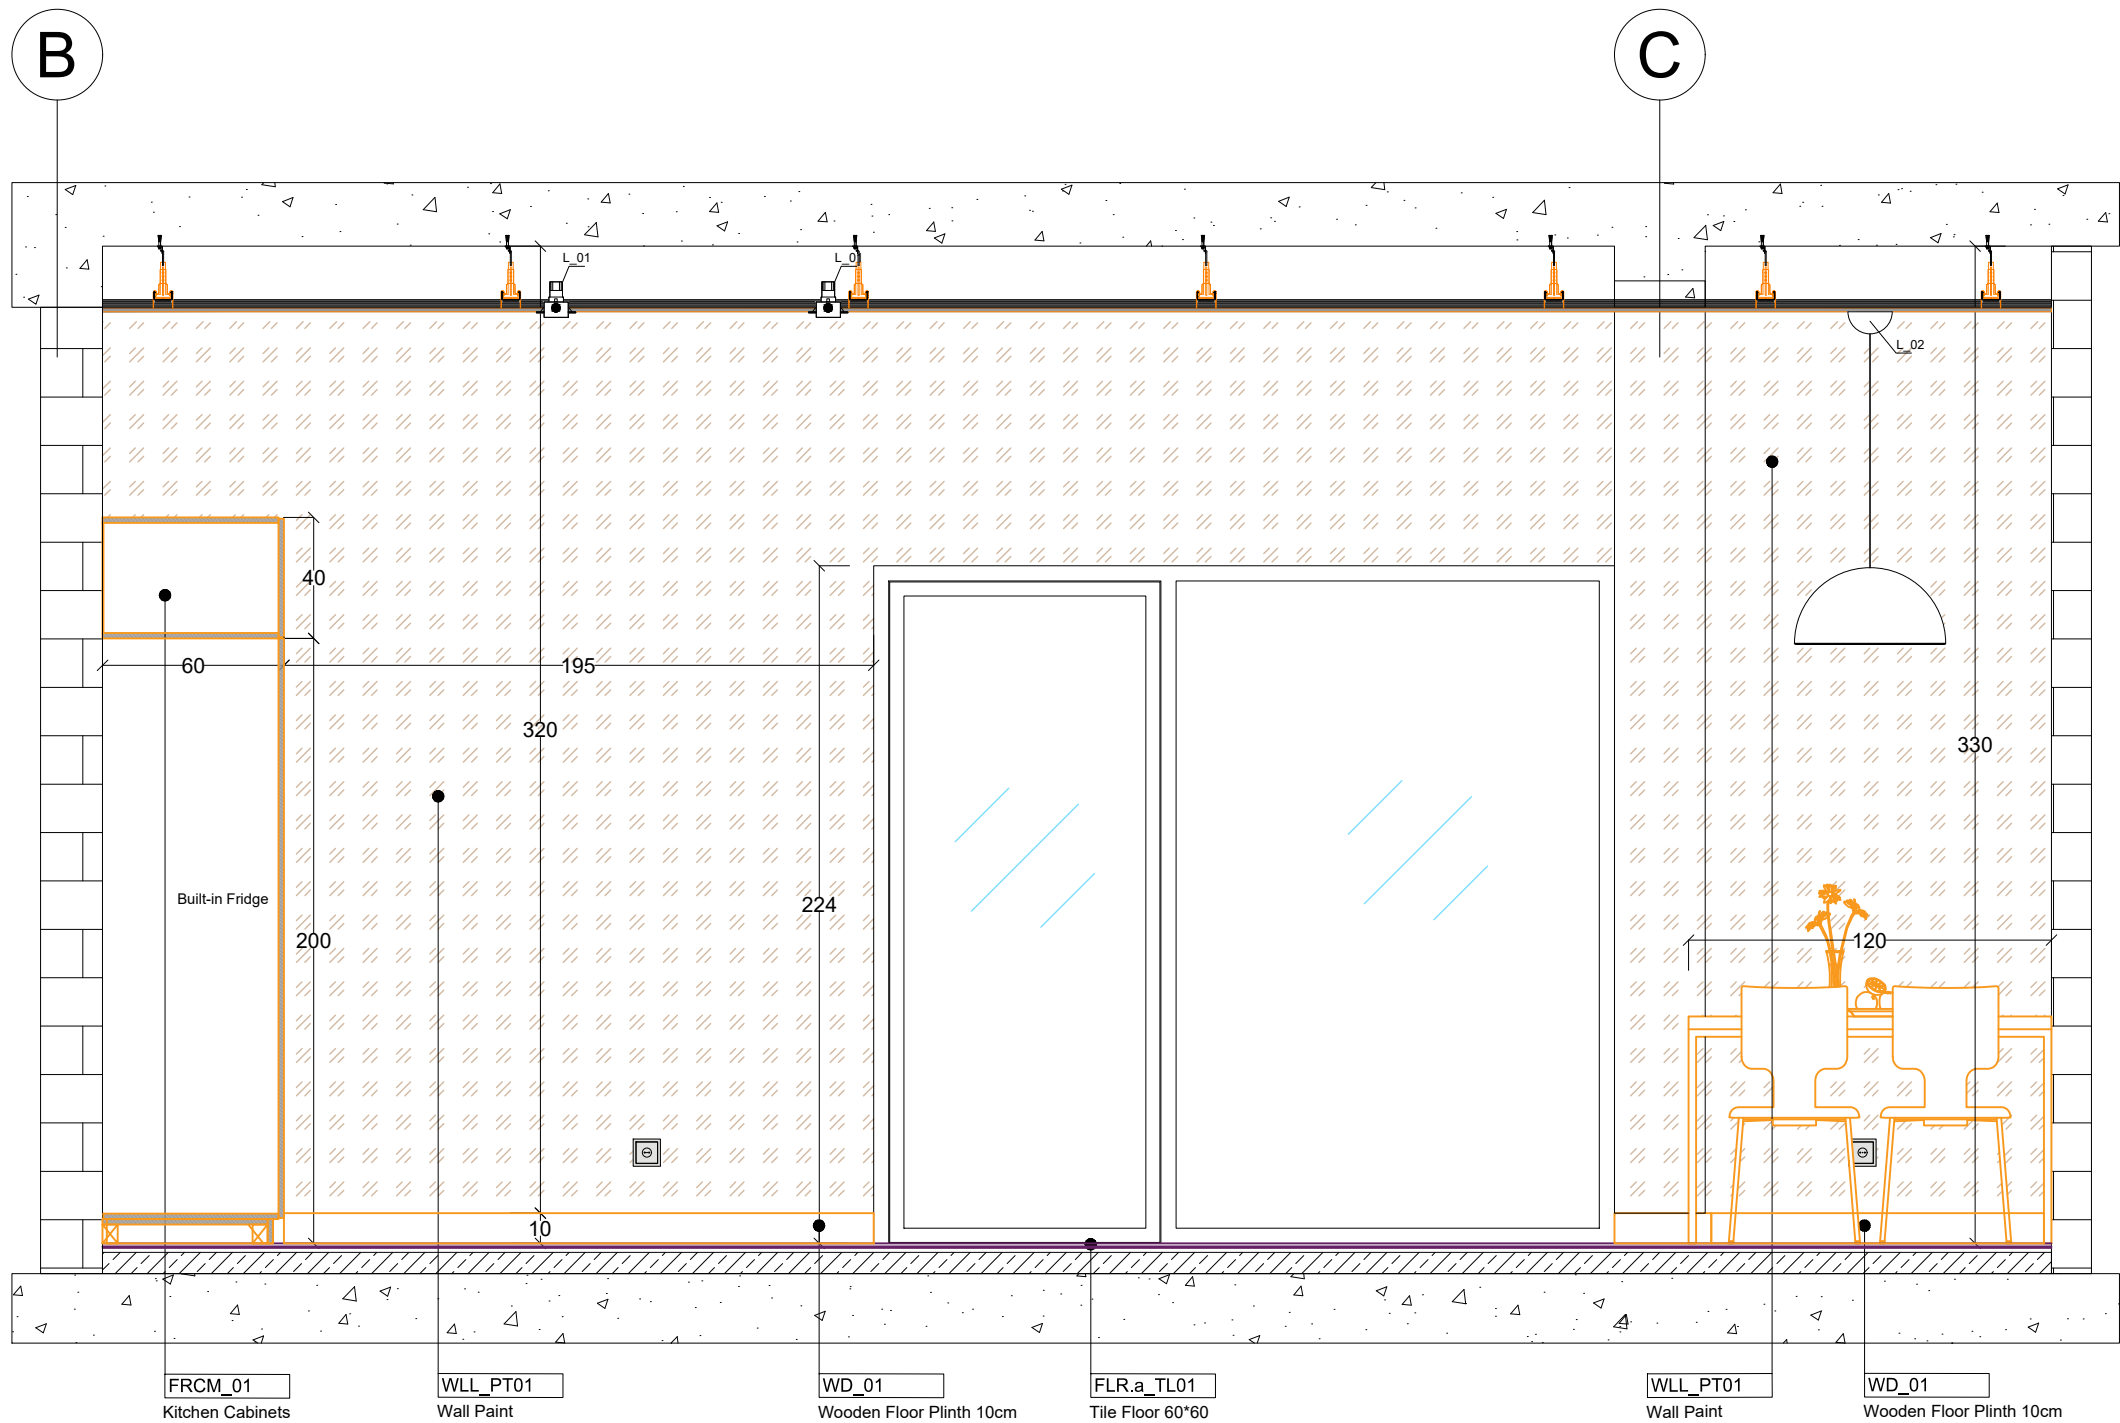

8 ELEVATION 8 STB
SCALE 1:25

CLIENT



ARCHITECTURAL DESIGN



info@loratasarim.com

0 (538) 508 56 62

CONSULTANTS

Client Notes

PROJECT TITLE

Tbilisi Hills Office Project
TBILISI - GEORGIA



PROJECT:

Tbilisi Hills Office Project

TITLE:


Kitchen wall elevation - 1

SEAL:	DRAWN BY: MS	APPROVED BY: MS	FILE:	PROJECT NO:	SCALE: 1:25	SHEET NO: 0009	REV: 05	DATE: 14/08 2023

DRAWING NO:

0009

Rev.05 - First Floor

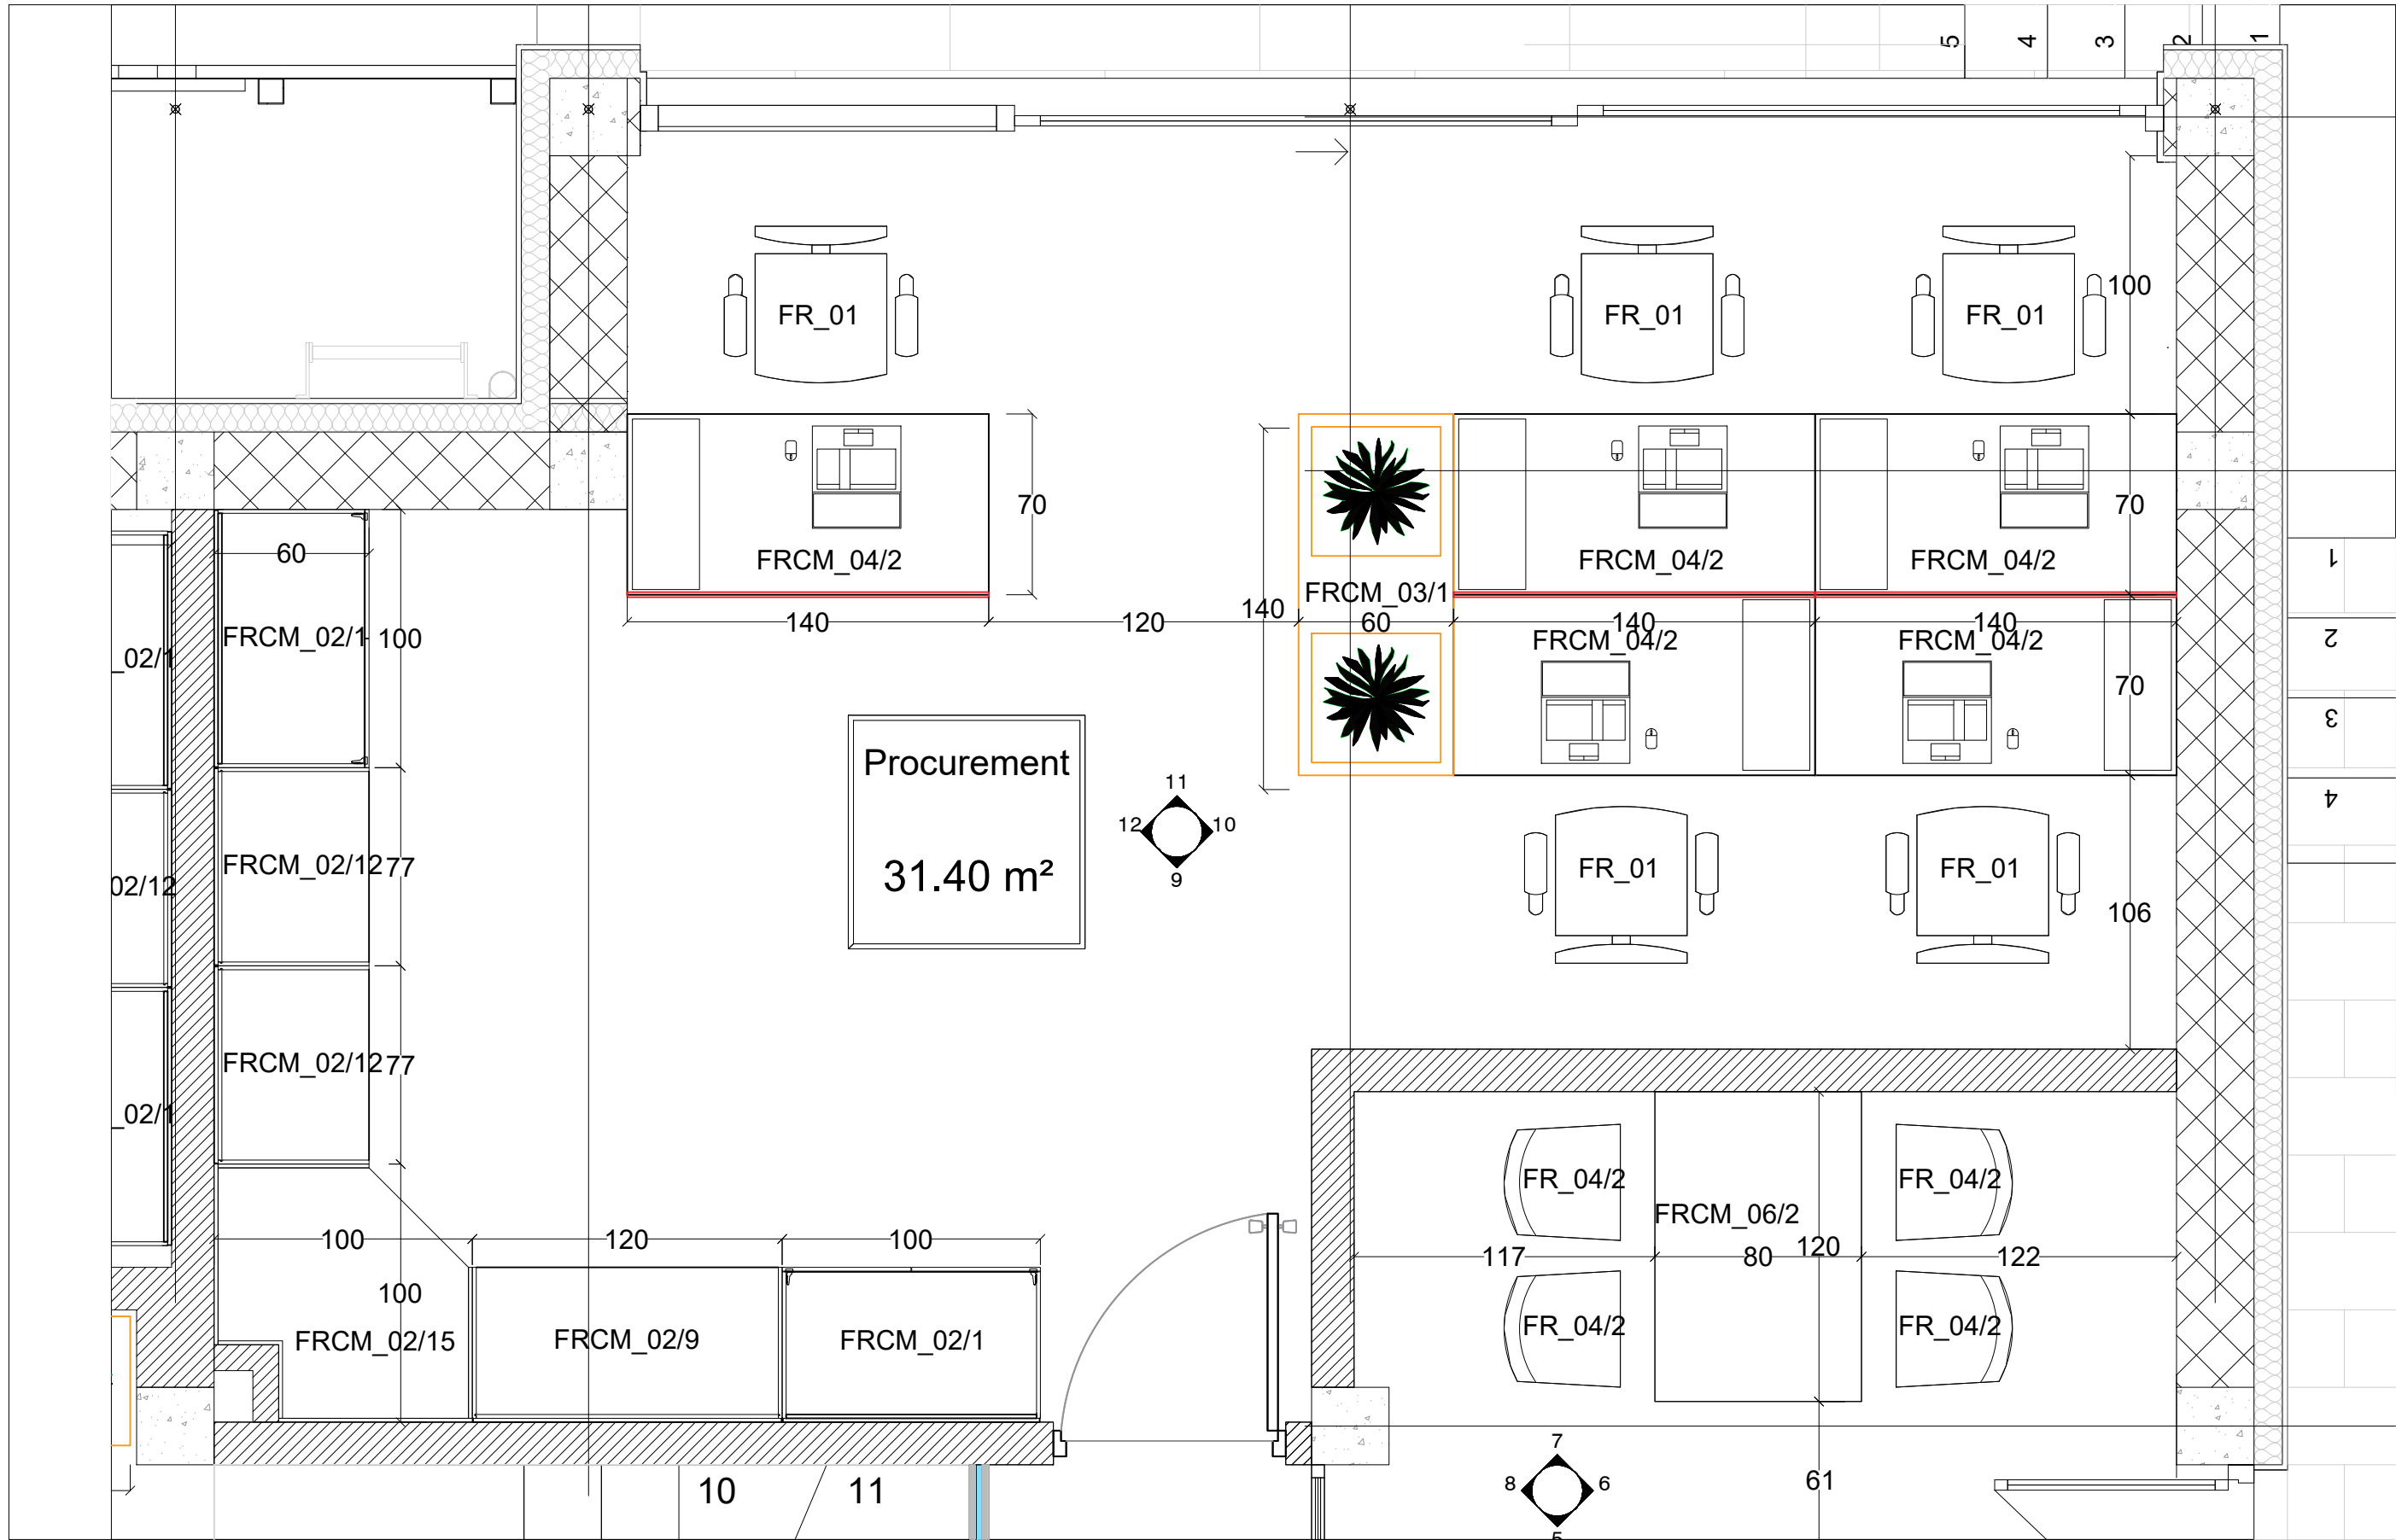

CLIENT

TBILISI HILLS

TBILISI HILLS DEVELOPMENT AND CONSTRUCTION

WWW.TBILISIHILLS.COM

ARCHITECTURAL DESIGN

IRA

Kizilcaşar Mahallesi 1200. cadde İncek Avlu Sitesi
(İncek Şehit Savcı Mehmet Selim Kiraz Bulvarı)

info@koratasarim.com

0 (538) 508 56 62

CONSULTANTS

Client Notes

PROJECT TITLE

Tbilisi Hills Office Project
TBILISI - GEORGIA

Georgia Tbilisi - Saburtalo İskele Khvichia Street No:21
info@koratasarim.com
info@koratasarim.com
info@koratasarim.com
info@koratasarim.com

PROJECT:

Tbilisi Hills Office Project

TITLE:

Procurement wall elevation plan

SEAL:

DRAWN BY: MS

APPROVED BY: MS

FILE: PROJECT NO:

SCALE: 0000

SHEET NO: 05


REV: 05

DATE: 14/08 2025

DRAWING NO:

0010

Rev.05 - First Floor

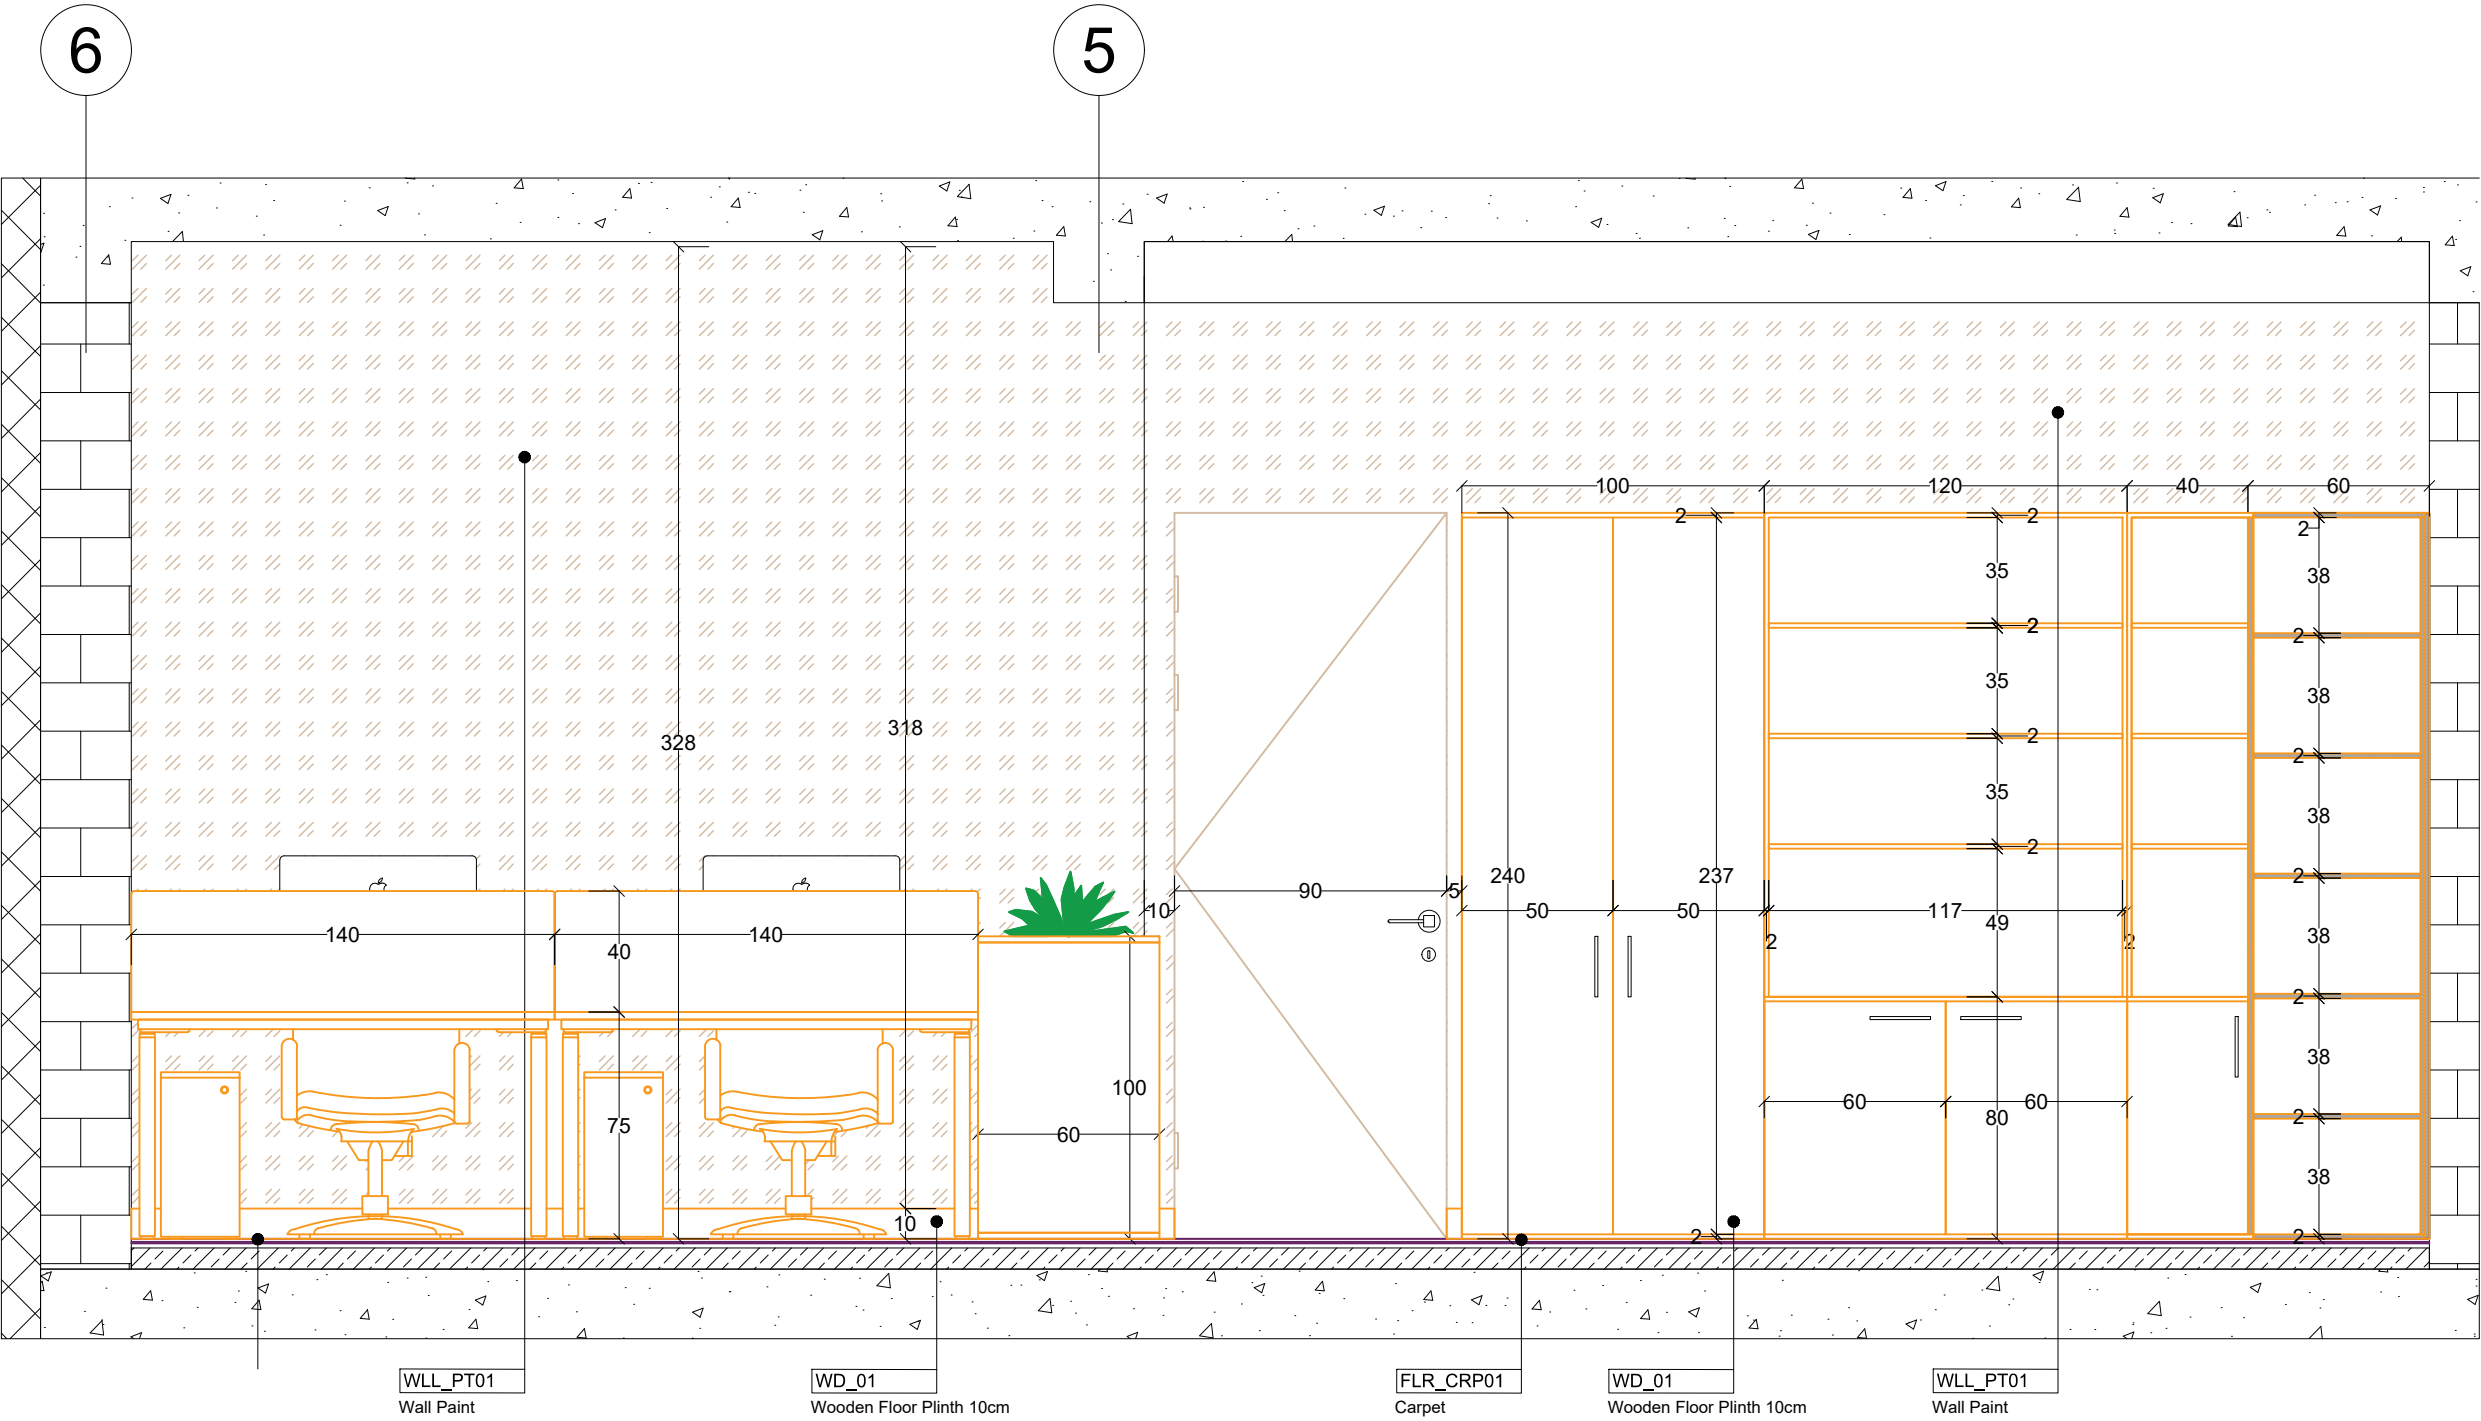

9 **ELEVATION 9 STB**
SCALE 1:25

CLIENT

TBILISI HILLS

TBILISI HILLS DEVELOPMENT AND CONSTRUCTION

WWW.TBILISIHILLS.COM

ARCHITECTURAL DESIGN

IRA

Kizilcaşar Mahallesi 1200. cadde İncek Avlu Sitesi
(İncek Şehit Savcı Mehmet Selim Kiraz Bulvarı)

info@iratasarim.com

0 (538) 508 56 62

CONSULTANTS

Client Notes

PROJECT TITLE

Tbilisi Hills Office Project
TBILISI - GEORGIA

Georgia Tbilisi - Saburtalo İskele Khvichia Street No:23

info@iratasarim.com

info@georgia - +995 594 123 399

info@turkey - +995 543 554 99 66

PROJECT:

Tbilisi Hills Office Project

TITLE:

Procurement wall elevation 9

SEAL:

DRAWN BY: MŞ

APPROVED BY: MŞ

FILE: PROJECT NO:

SCALE: 1:25

SHEET NO: 0011


REV: 05

DATE: 14/08 2025

DRAWING NO:

0011

Rev.05 - First Floor

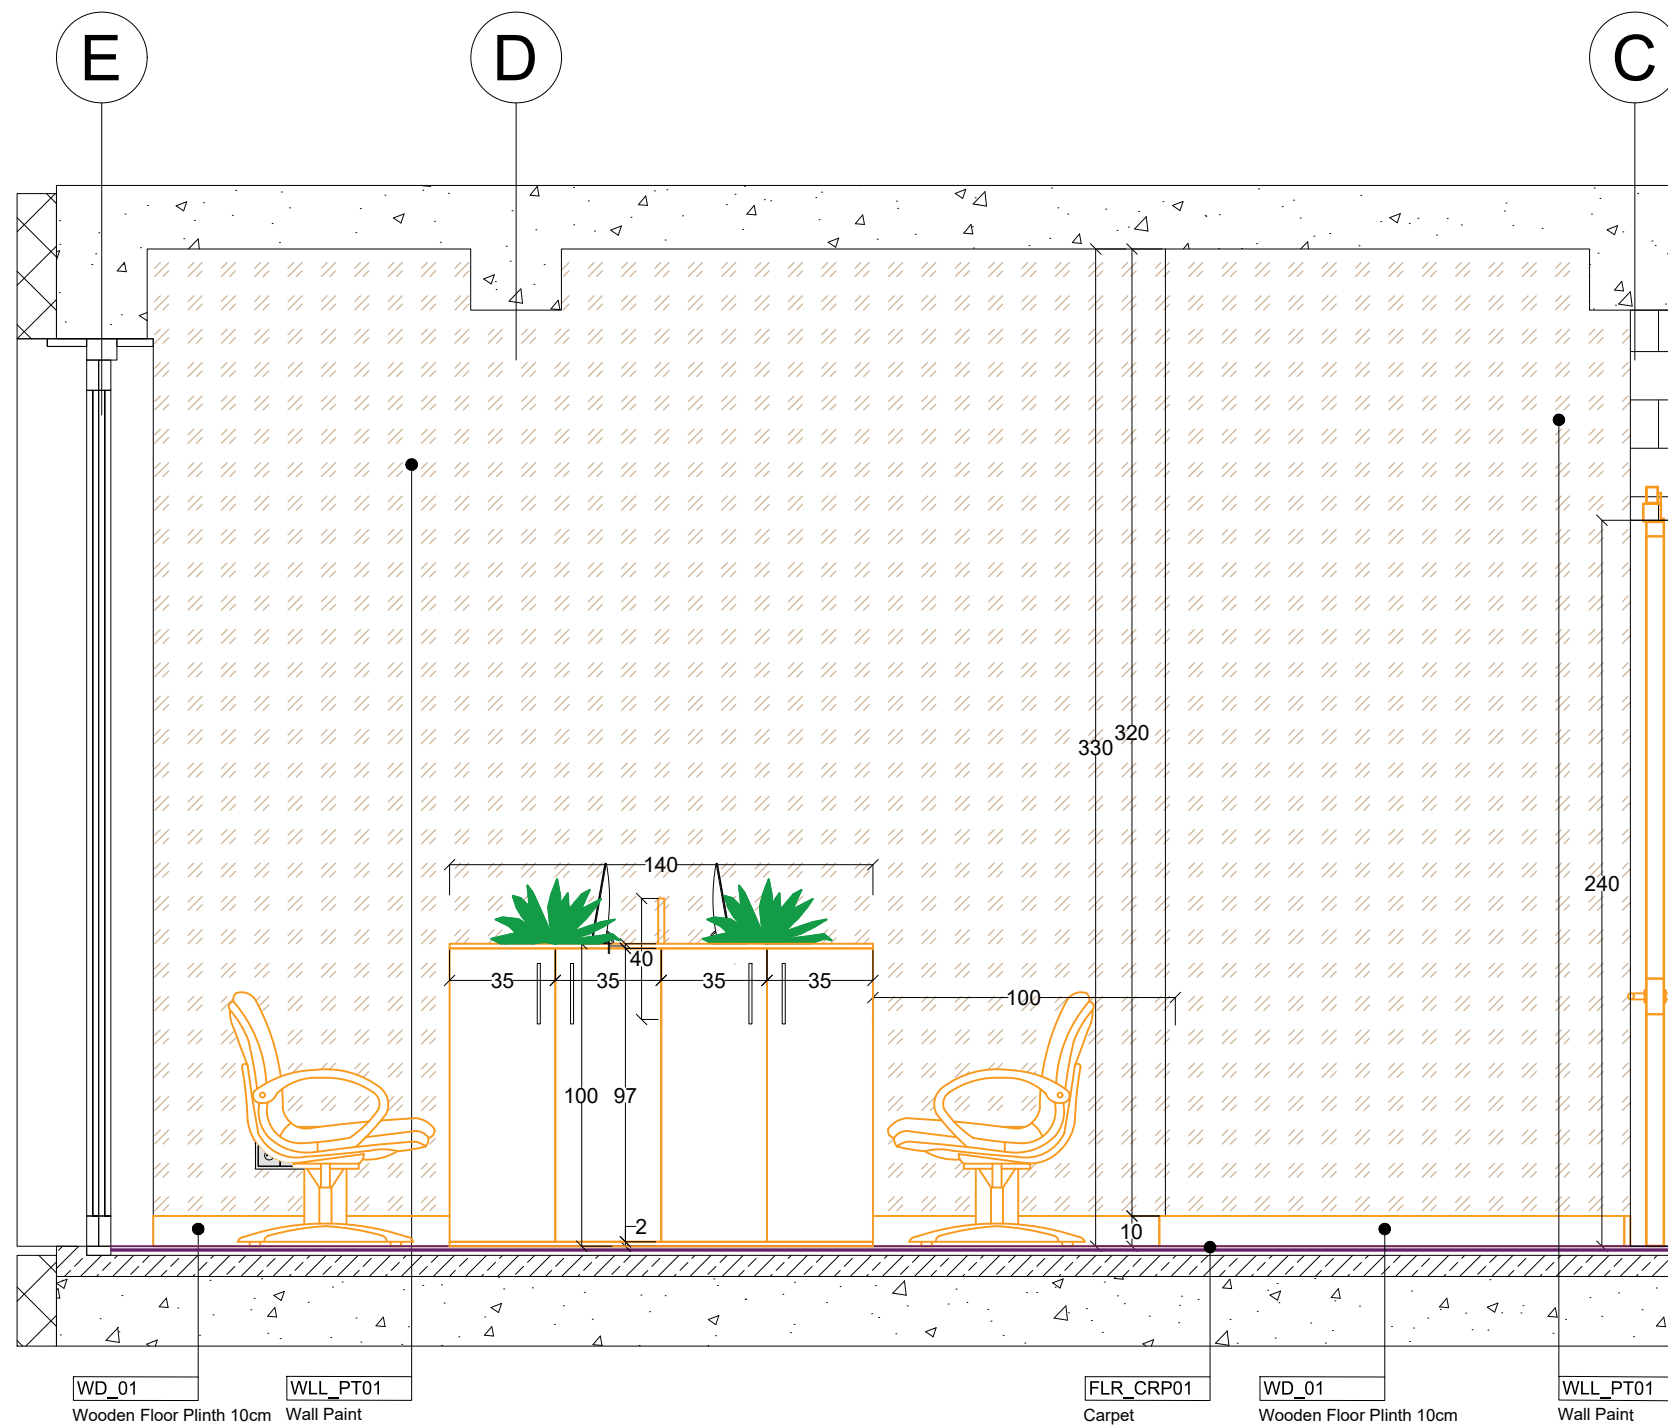

10 ELEVATION 10 STB
SCALE 1:25

CLIENT

TBILISI HILLS
HILLS DEVELOPMENT AND CONSTRUCTION
TbilisiHills.com

ARCHITECTURAL DESIGN



zorlacilar Mahallesi 1209. caddesi Incek Avlu Sitesi
Incek Şehit Savcı Mehmet Selim Kiraz Bulvarı)

to@loratasarim.com

(538) 508 56 62

CONSULTANTS

[illegible]

Client Notes

PROJECT TITLE _____

Tbilisi Hills Office Project
TBILISI - GEORGIA

(Georgia): +995-599-123-209
(Türkiye): +90-543-554-99-66

PROJECT:

Tbilisi Hills Office Project

TITLE:

SEAL:

DESIGNED BY:	APPROVED BY:
--------------	--------------

PROJECT NO:	
-------------	--

FILE:	SHEET NO:	REV:
-------	-----------	------


DRAWING NO:

0012

2

025

Rev.05 - First Floor

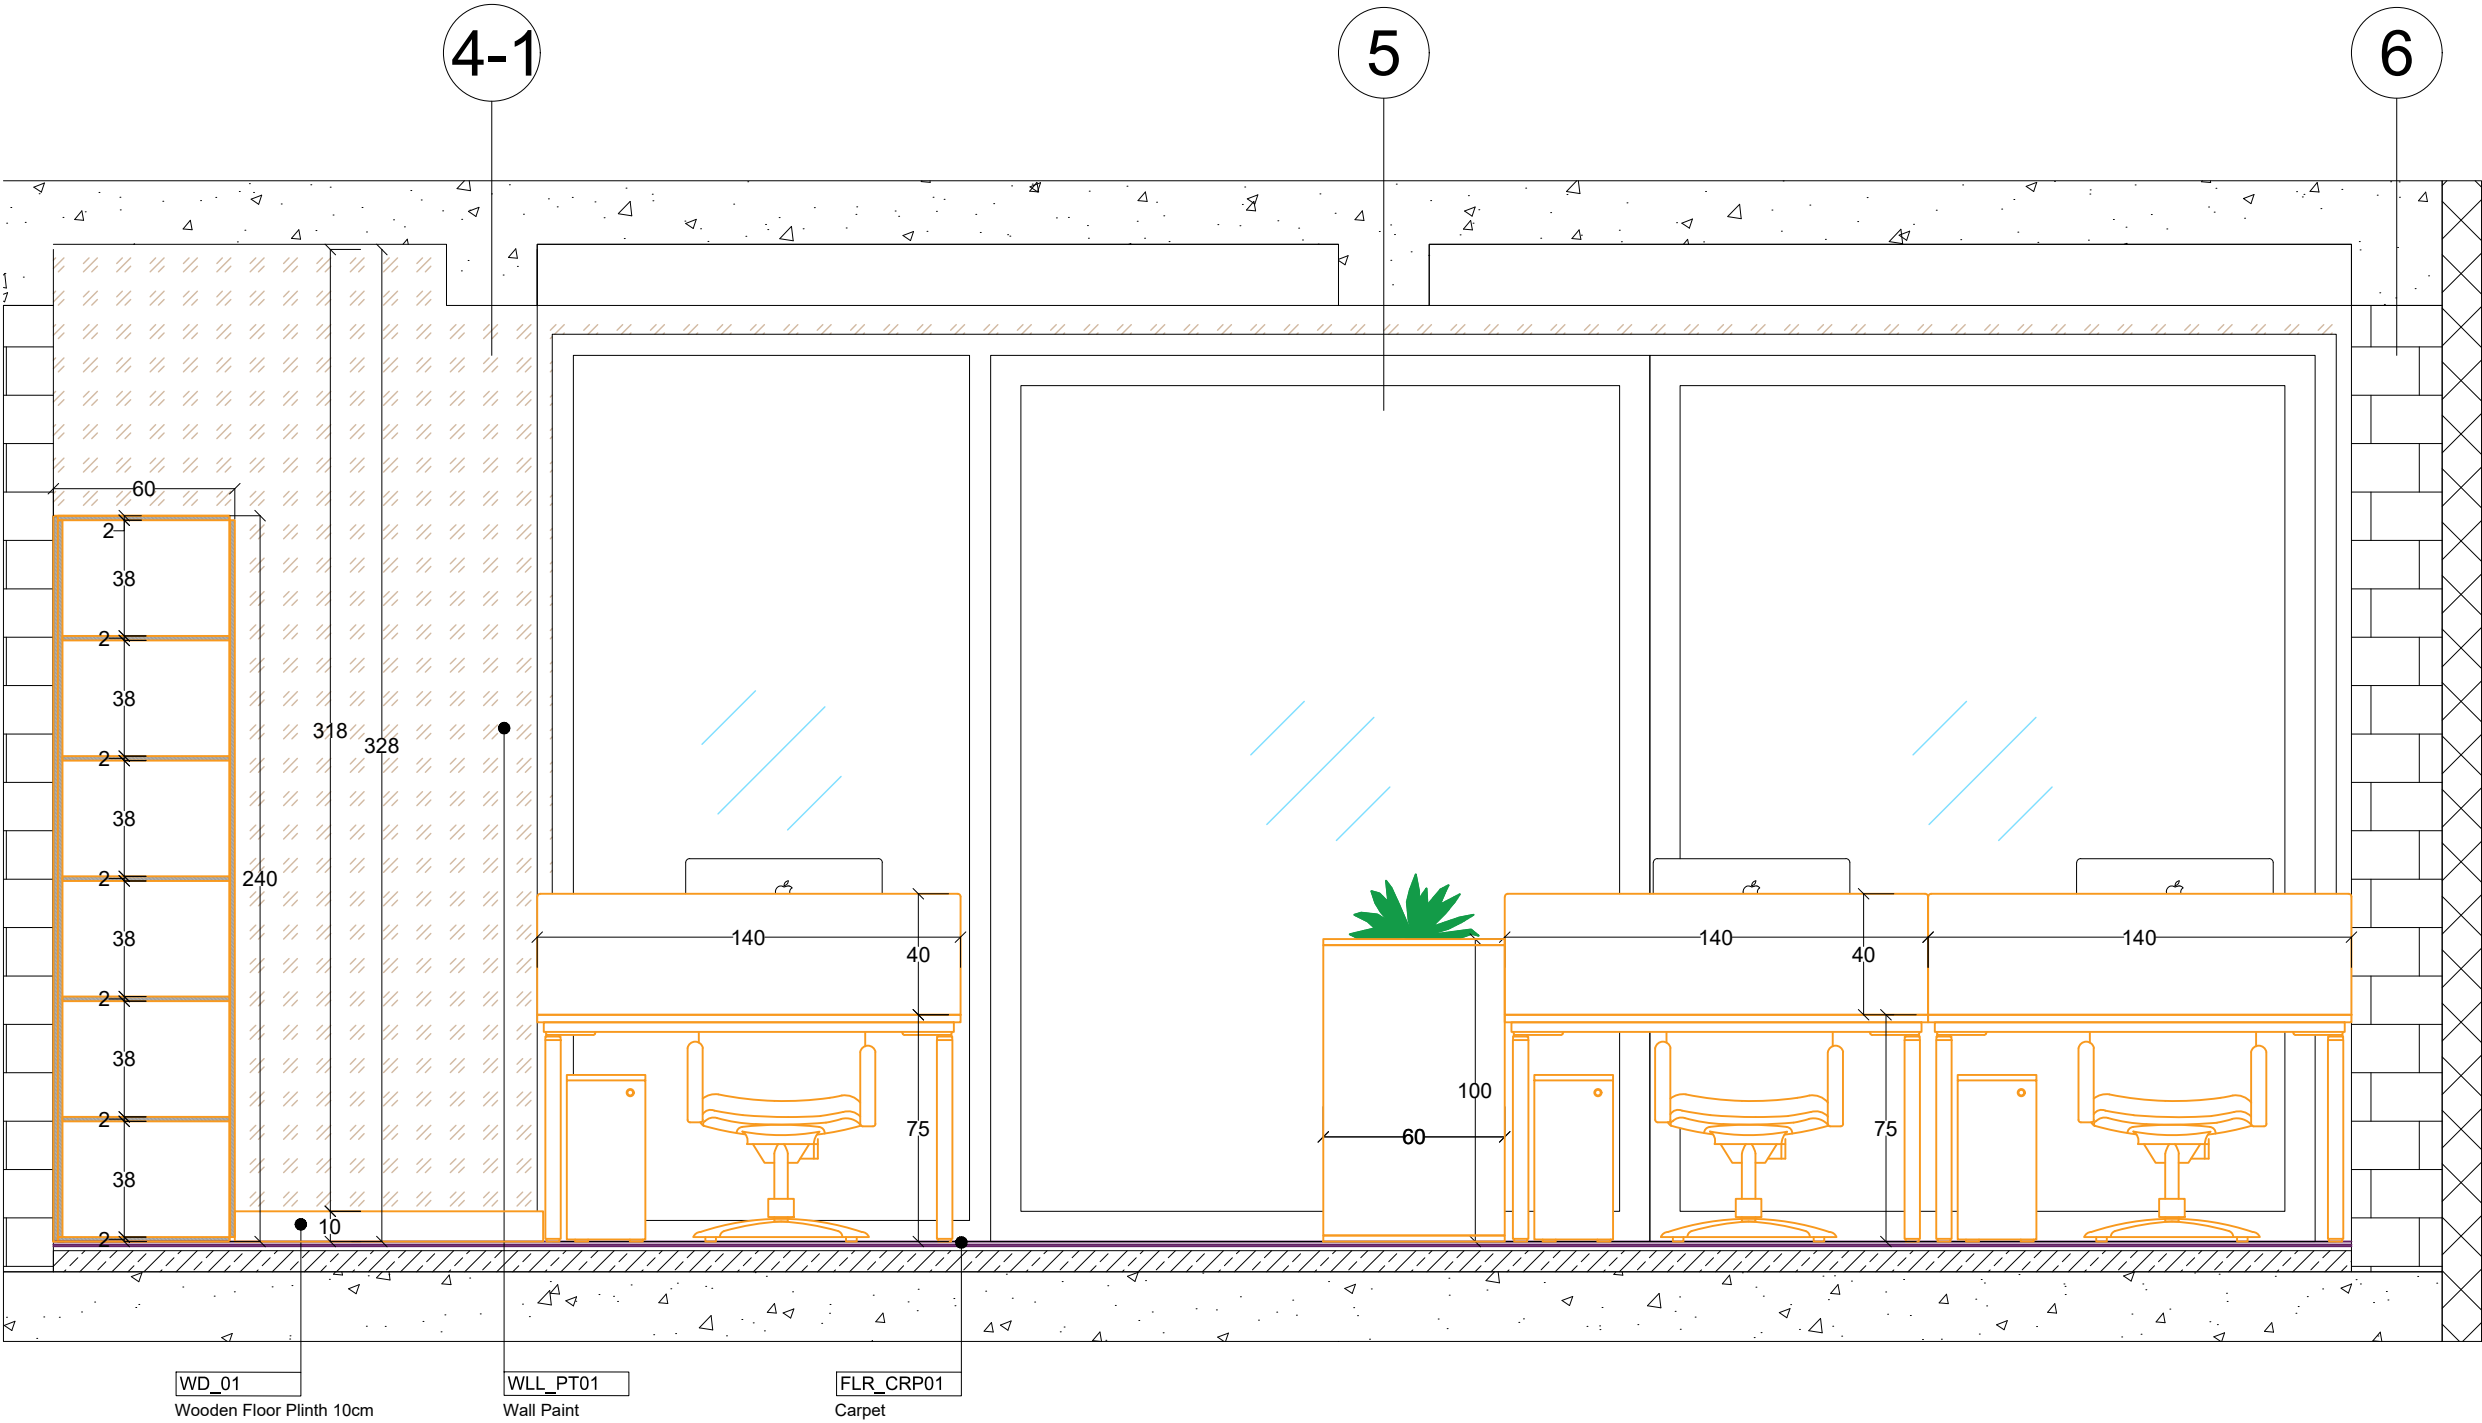

11 ELEVATION 11 STB
SCALE 1:25

CLIENT



ARCHITECTURAL DESIGN



Kizilcaşar Mahallesi 1200. cadde İncek Avlu Sitesi
(İncek Şehit Savcı Mehmet Selim Kiraz Bulvarı)

info@loratasarim.com

0 (538) 508 56 62

CONSULTANTS

Client Notes

PROJECT TITLE

Tbilisi Hills Office Project
TBILISI - GEORGIA



PROJECT:


Tbilisi Hills Office Project

TITLE:

Procurement wall elevation 11

SEAL:	DRAWN BY:		APPROVED BY:		
	MS		MG		
	FILE:		PROJECT NO:		
	SCALE:		SHEET NO:	REV:	ST
	1:25		0011	05	
DRAWING NO:				DATE	
0011				14/08/2025	

Rev.05 - First Floor

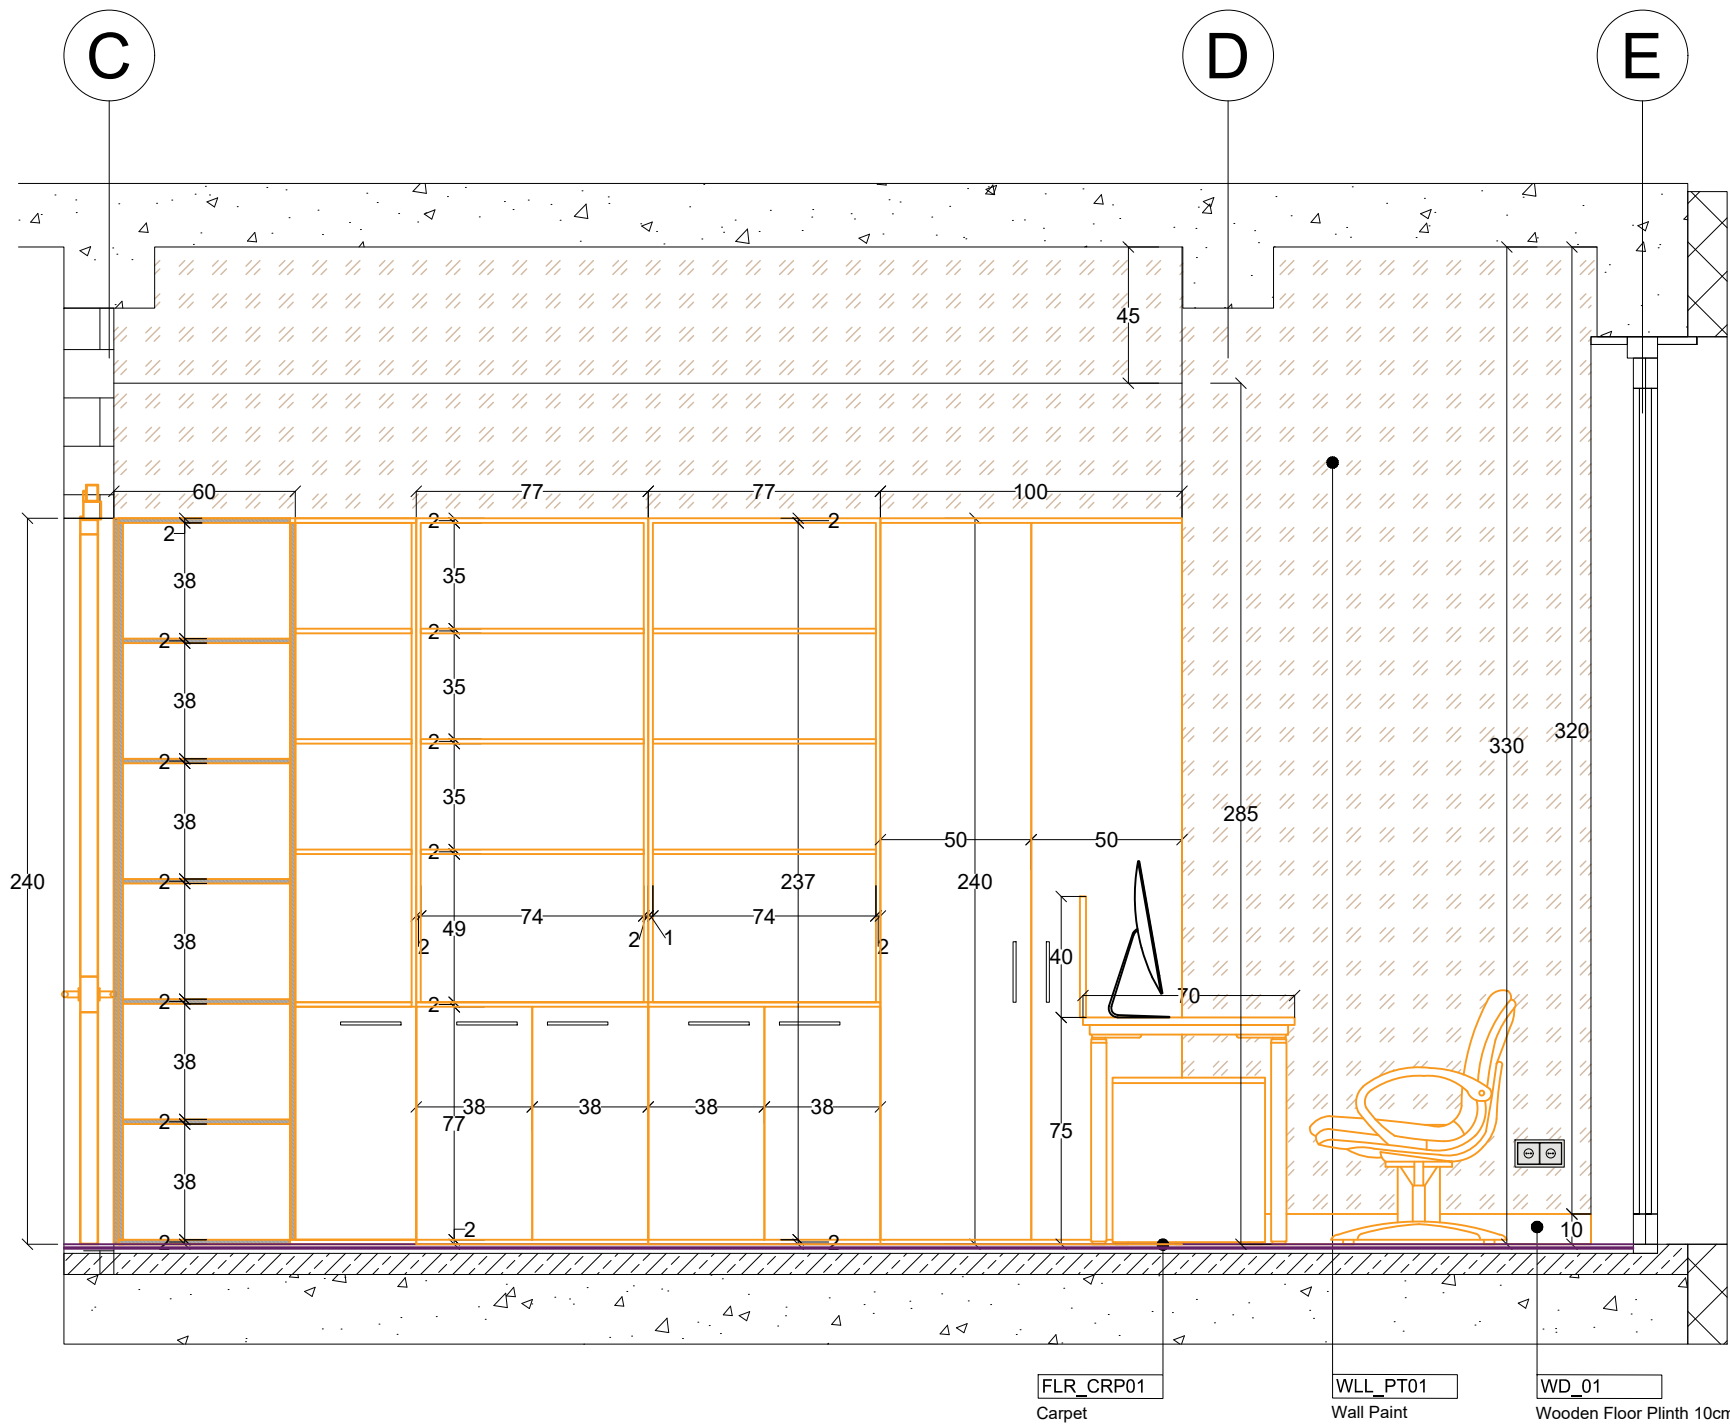

12 ELEVATION 12 STB
SCALE 1:25

CLIENT



ARCHITECTURAL DESIGN



Kizilcazar Mahallesi 1200. cadde Incek Avlu Sitesi
(Incek Şehit Savcı Mehmet Selim Kiraz Bulvarı)

info@loratasarim.com

0 (538) 508 56 62

CONSULTANTS

Client Notes

PROJECT TITLE

Tbilisi Hills Office Project
TBILISI - GEORGIA

Georgia Tbilisi - Saburtalo İskele Khvichia Street No:23
info@loratasarim.com
info@loratasarim.com
info@loratasarim.com
info@loratasarim.com

PROJECT:

Tbilisi Hills Office Project


TITLE:

Procurement wall elevation 12

SEAL:	DRAWN BY:	APPROVED BY:
	MS	MS
	FILE:	PROJECT NO:
	SCALE:	SHEET NO:
	2:25	0014
		REV:
		05

DRAWING NO: 0014
DATE: 14/08/2025

Rev.05 - First Floor

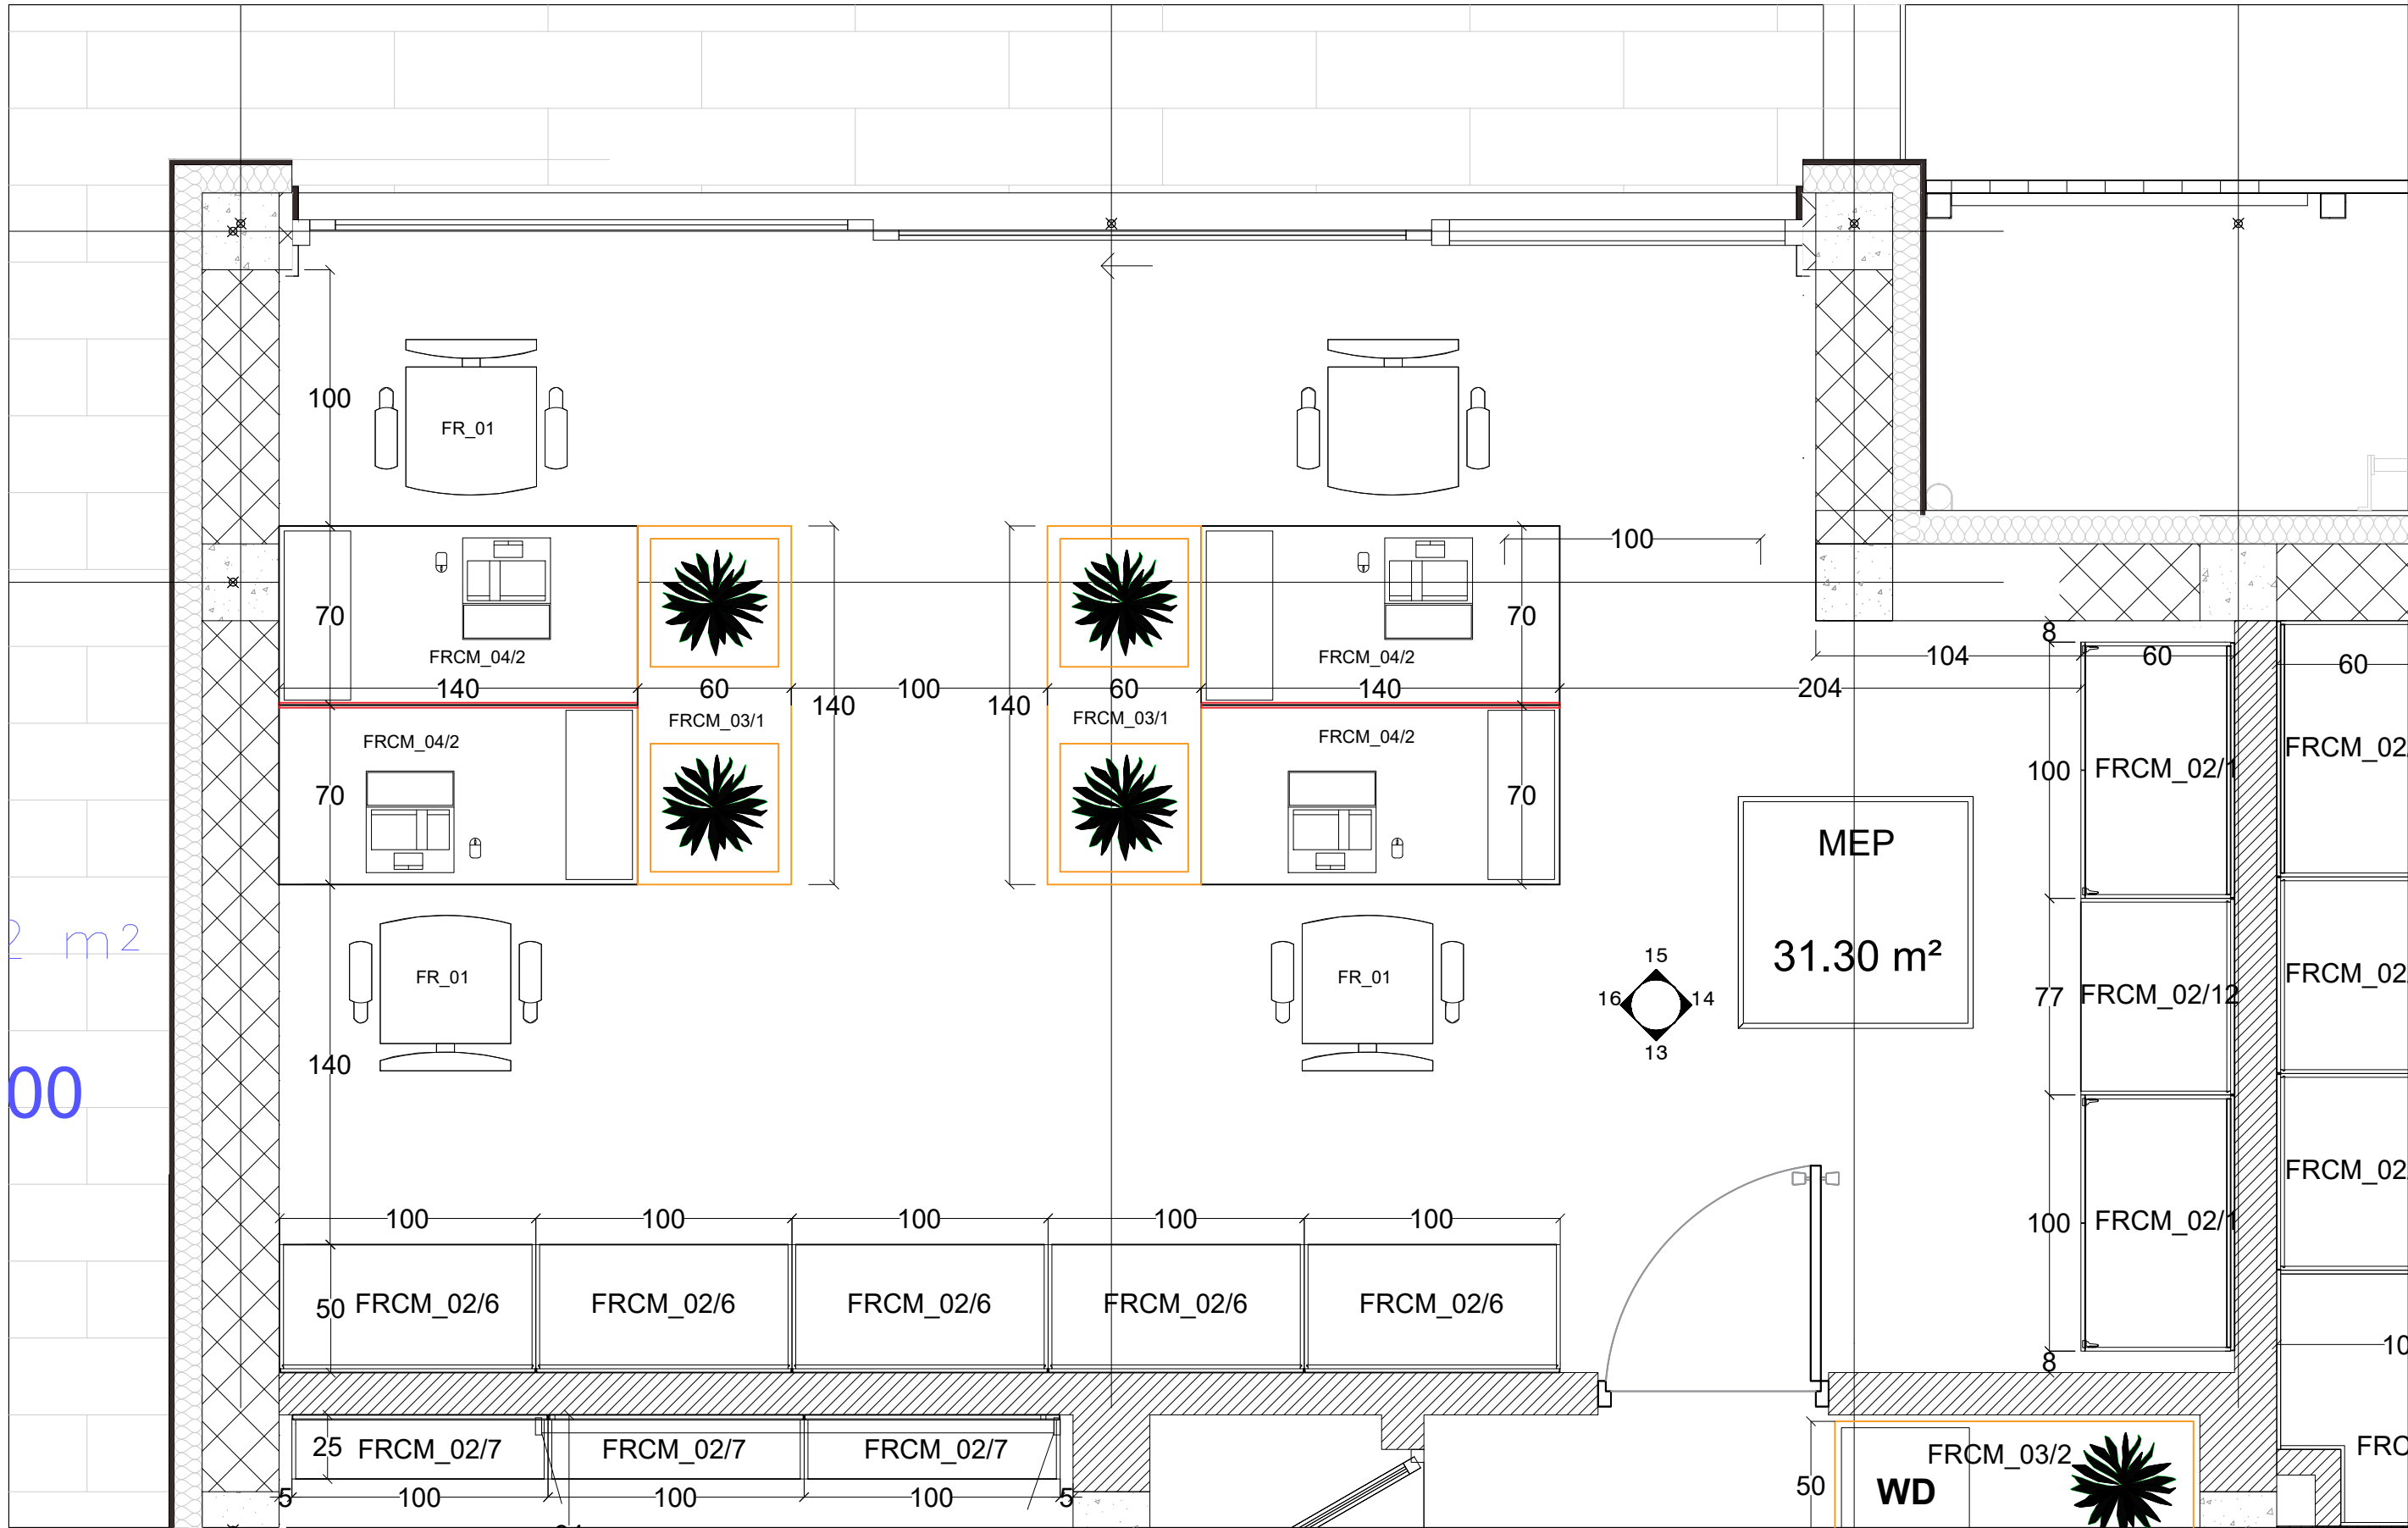

CLIENT

TBILISI HILLS

TBILISI HILLS DEVELOPMENT AND CONSTRUCTION

WWW.TBILISIHILLS.COM

ARCHITECTURAL DESIGN

IRA

Kizilcaşar Mahallesi 1200. cadde İncek Avlu Sitesi
(İncek Şehit Savcı Mehmet Selim Kiraz Bulvarı)

info@icratasarim.com

0 (538) 508 56 62

CONSULTANTS

Client Notes

PROJECT TITLE

Tbilisi Hills Office Project
TBILISI - GEORGIA

Georgia Tbilisi - Saburtalo İskele Khvichia Street No:21
info@icratasarim.com
tel:(Georgia) +995 594 523 399
tel(Turkey) +90 543 554 99 66

PROJECT:

Tbilisi Hills Office Project

TITLE:

MEP wall elevation plan

SEAL:

DRAWN BY: MŞ

APPROVED BY: MŞ

FILE: PROJECT NO:

SCALE: 2.25

SHEET NO: 0005


REV: 05

DATE: 14/08 2025

DRAWING NO:

0015

Rev.05 - First Floor

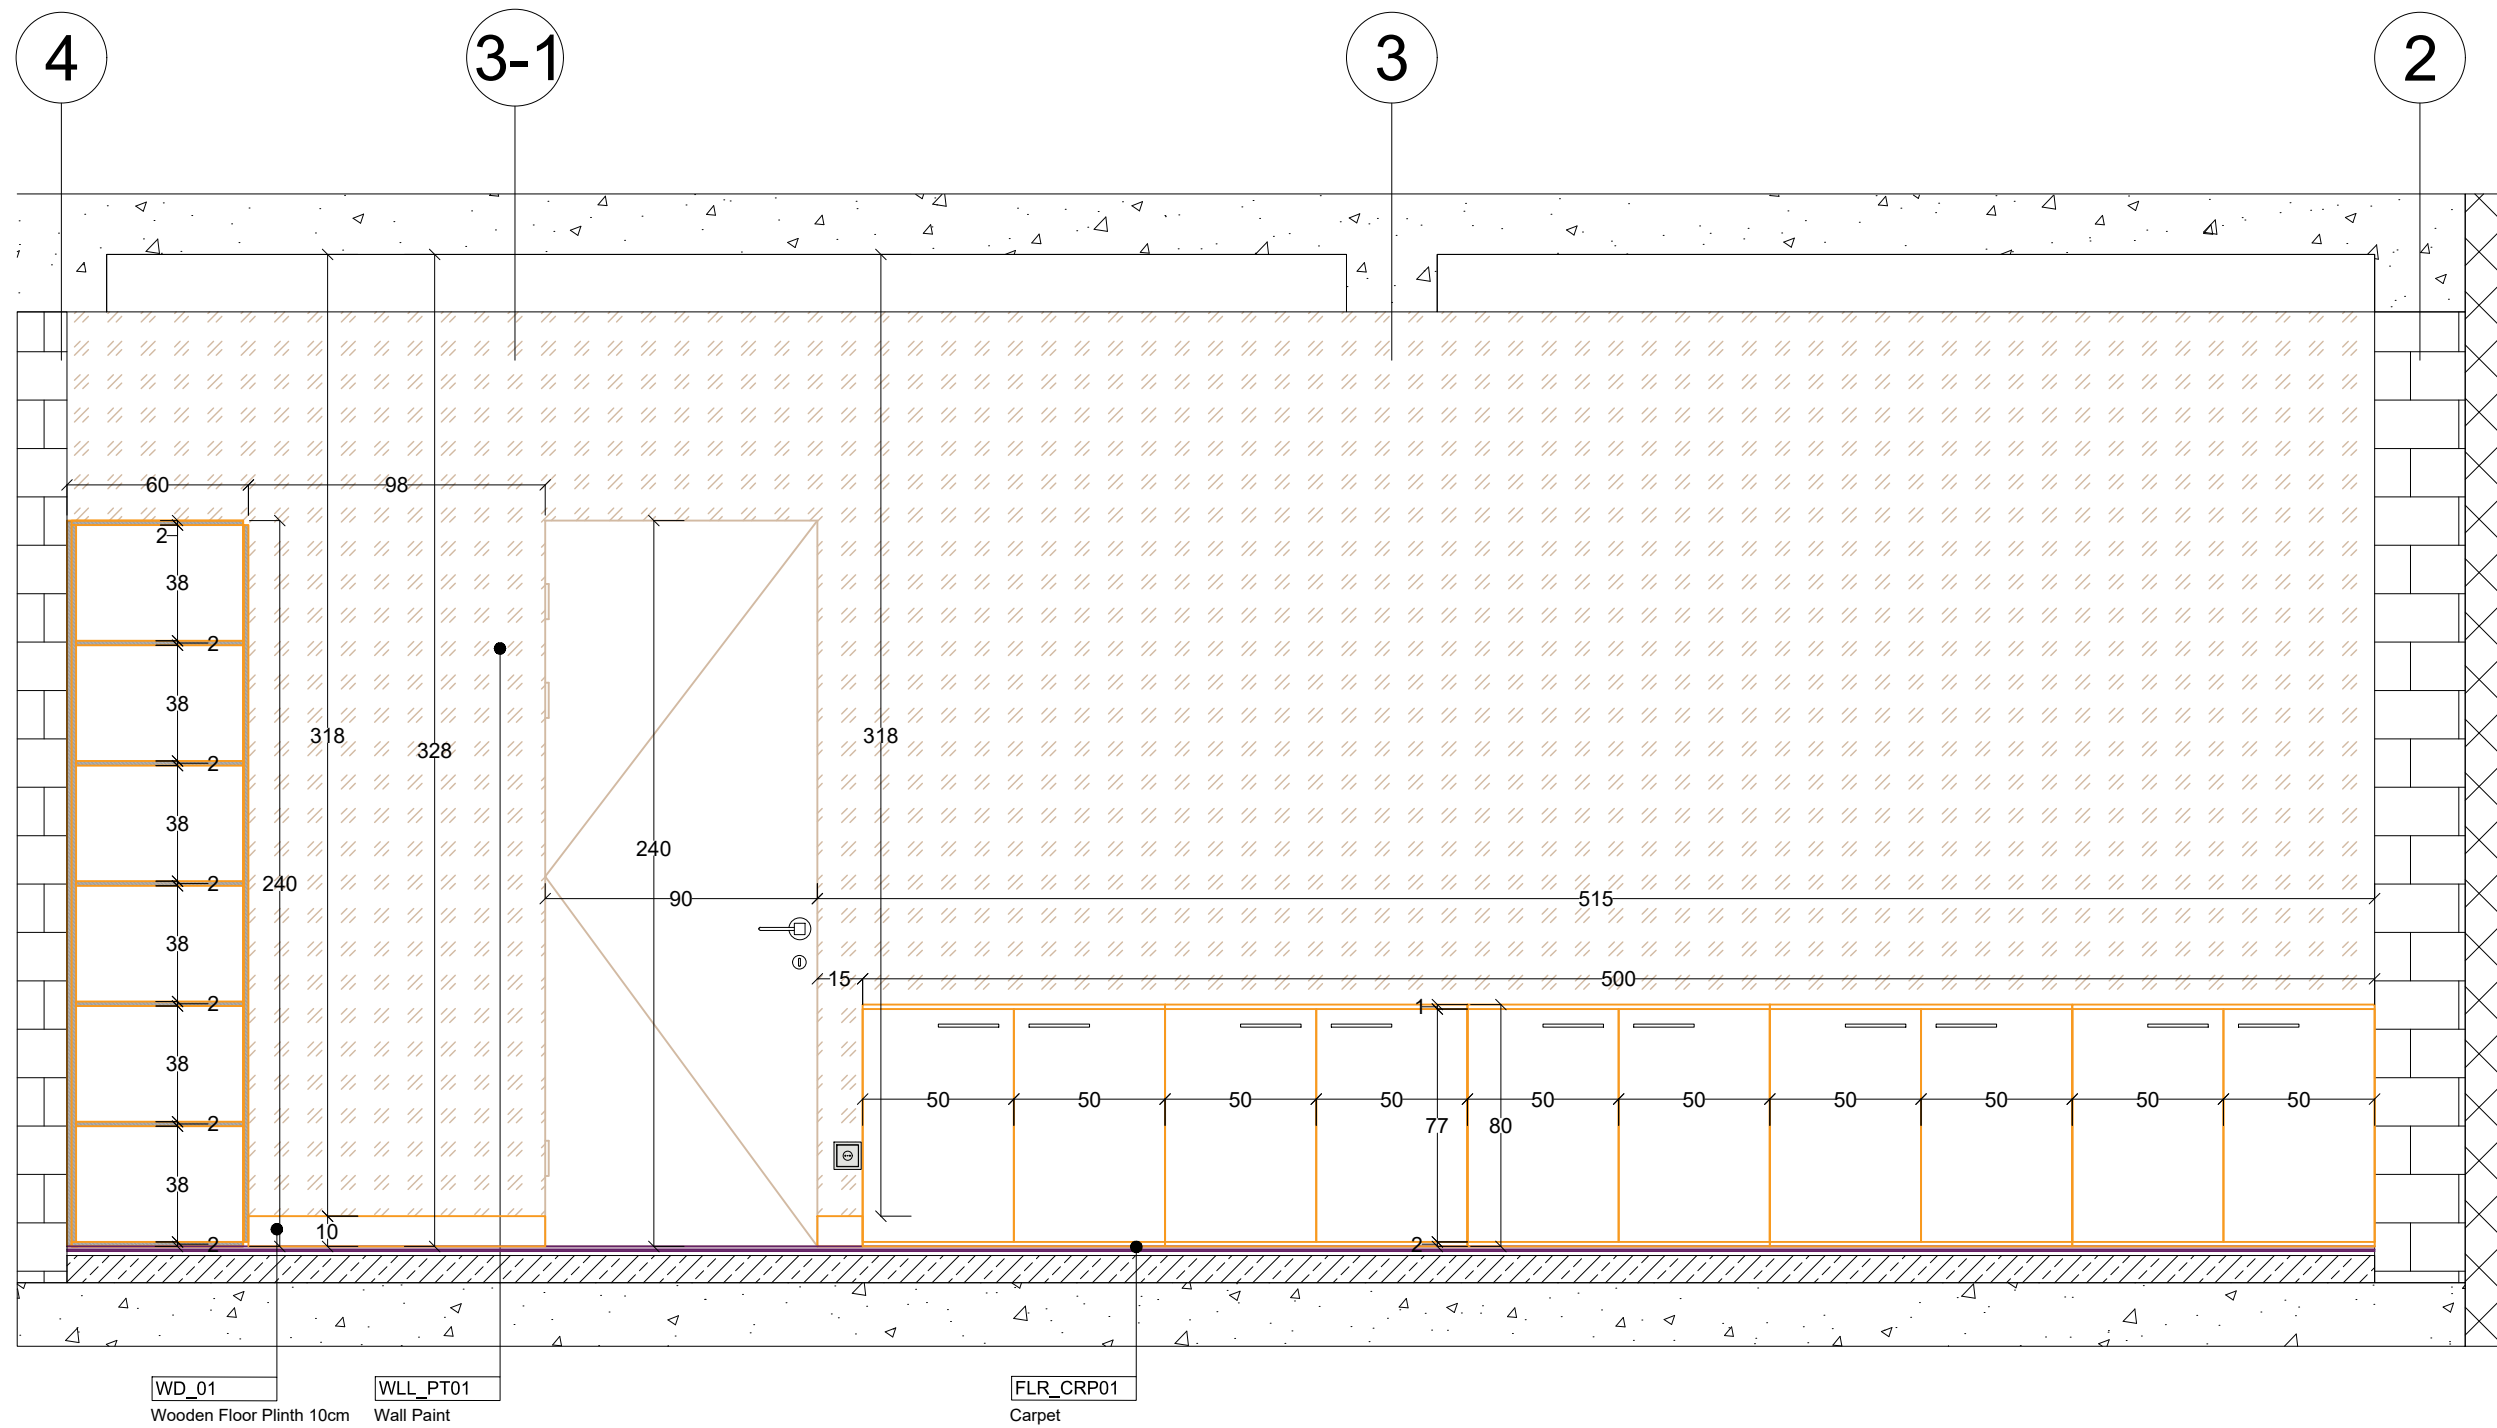

13 **ELEVATION 13 STB**
SCALE 1:25

CLIENT

TBILISI HILLS

760.888.2222
TULSA HILLS DEVELOPMENT AND CONSTRUCTION
WWW.TULSAHILLS.COM

ARCHITECTURAL DESIGN



zılcıcaşar Mahallesi 1209. cadde İncek Avlu Sitesi
(İncek Şehit Savcı Mehmet Selim Kiraz Bulvarı)

fo@loratasarim.com

(538) 508 56 62

CONSULTANTS

[illegible]

Client Notes

PROJECT TITLE

Tbilisi Hills Office Project
TBILISI - GEORGIA

Tbilisi, Saburtalo Ipolite Khvichia Street No:23
@diphanous-construction.com
Georgia: +995-599-123-209
Turkiye: +90-543-554-99-66

PROJECT:

Tbilisi Hills Office Project

TITLE:

EP wall elevation 13

SEAL:

OWN BY:	APPROVED BY:
---------	--------------

	PROJECT NO:
--	-------------

FILE:	SHEET NO:	REV:	ST:
-------	-----------	------	-----


DRAWING NO:

0016

		DATE	

14/08
2025

Rev.05 - First Floor

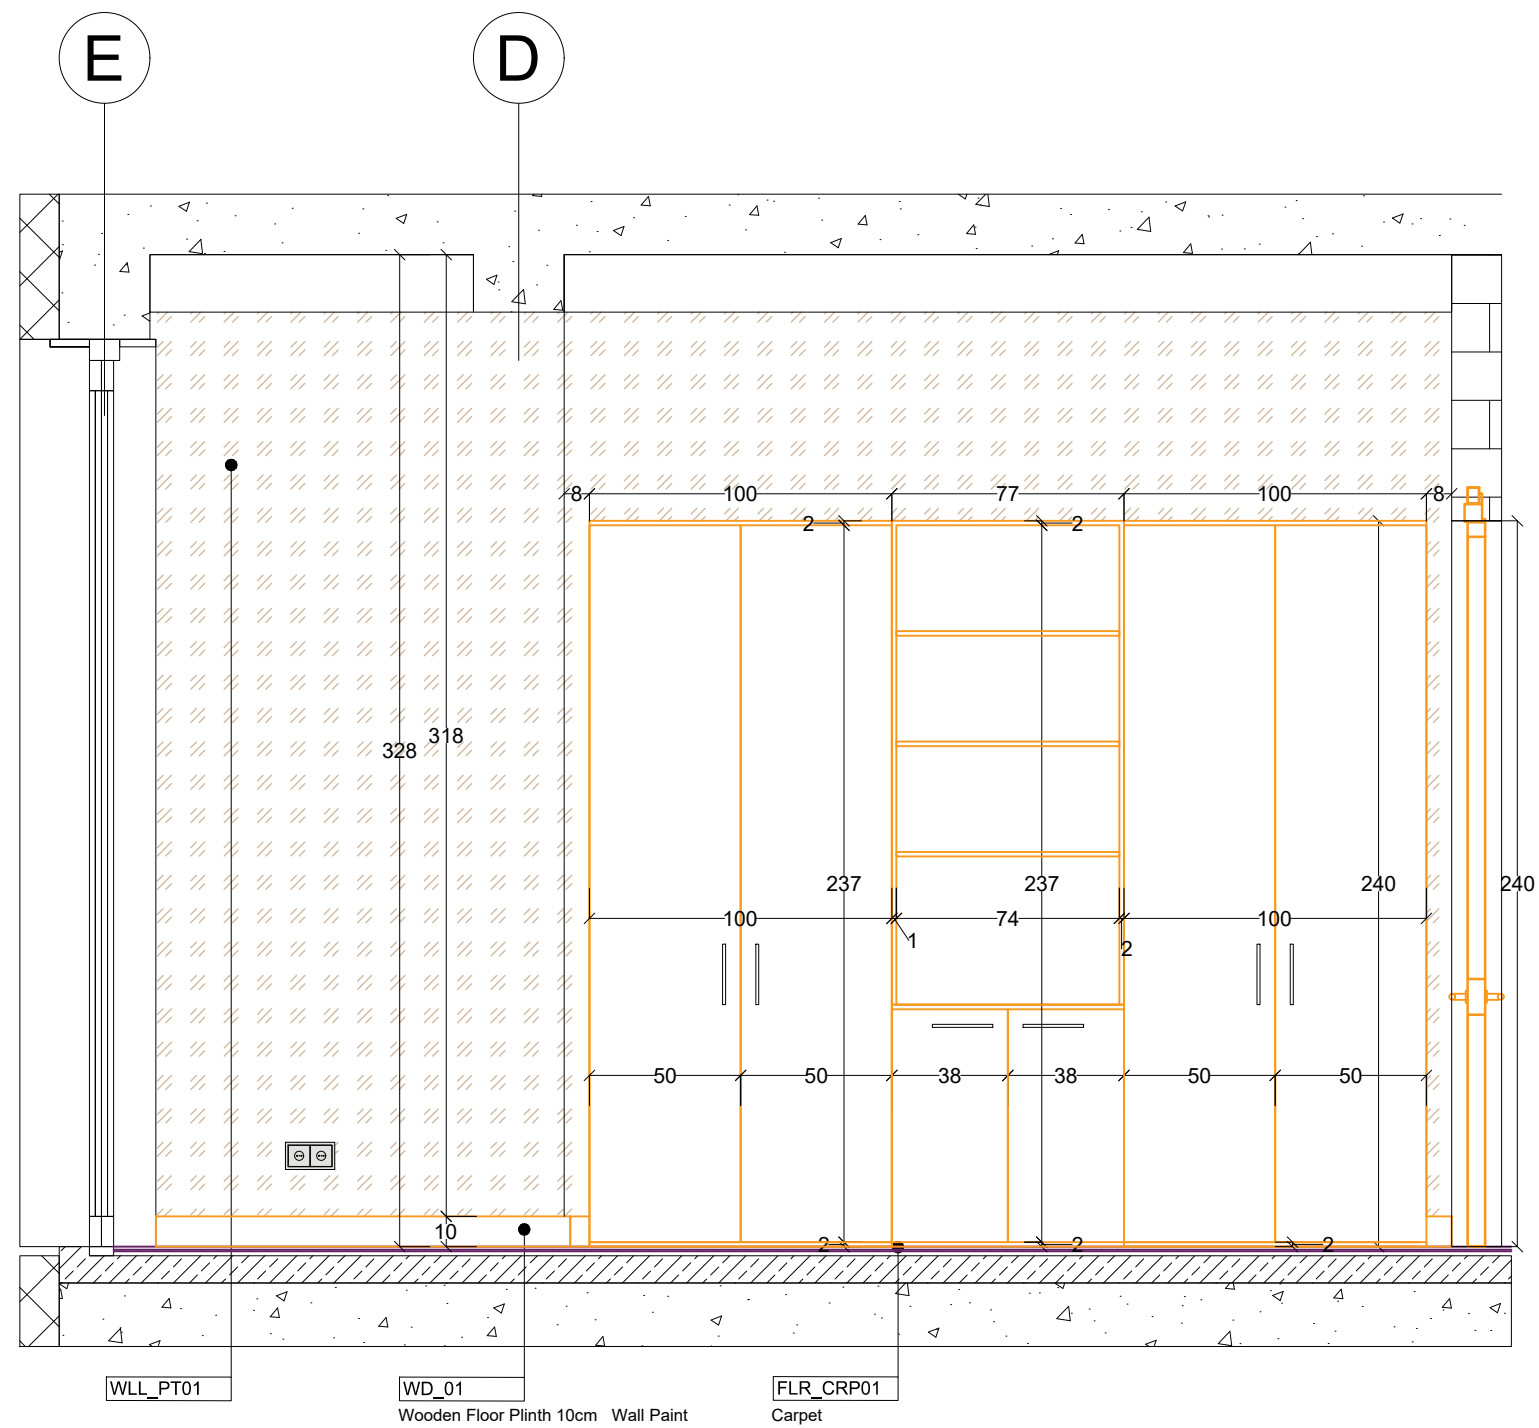

14 **ELEVATION 14 STB**
SCALE 1:25

CLIENT

TBILISI HILLS

TEL: 800.368.3683
BILSHI HILLS DEVELOPMENT AND CONSTRUCTION
WWW.BILSHIHILLS.COM

ARCHITECTURAL DESIGN



zılcıcaşar Mahallesi 1209. cadde İncek Avlu Sitesi
(İncek Şehit Savcı Mehmet Selim Kiraz Bulvarı)

fo@loratasarim.com

(538) 508 56 62

CONSULTANTS

[illegible]

Client Notes

PROJECT TITLE _____

Tbilisi Hills Office Project
TBILISI - GEORGIA

(Georgia): +995-599-123-209
(Türkiye): +90-543-554-99-66

PROJECT:

Tbilisi Hills Office Project

TITLE:

SEAL:

OWN BY:	APPROVED BY:
---------	--------------

PROJECT NO:	
-------------	--

FILE:	SHEET NO:	REV:
-------	-----------	------


DRAWING NO:

0017

--	--	--

4/08
025

Rev.05 - First Floor

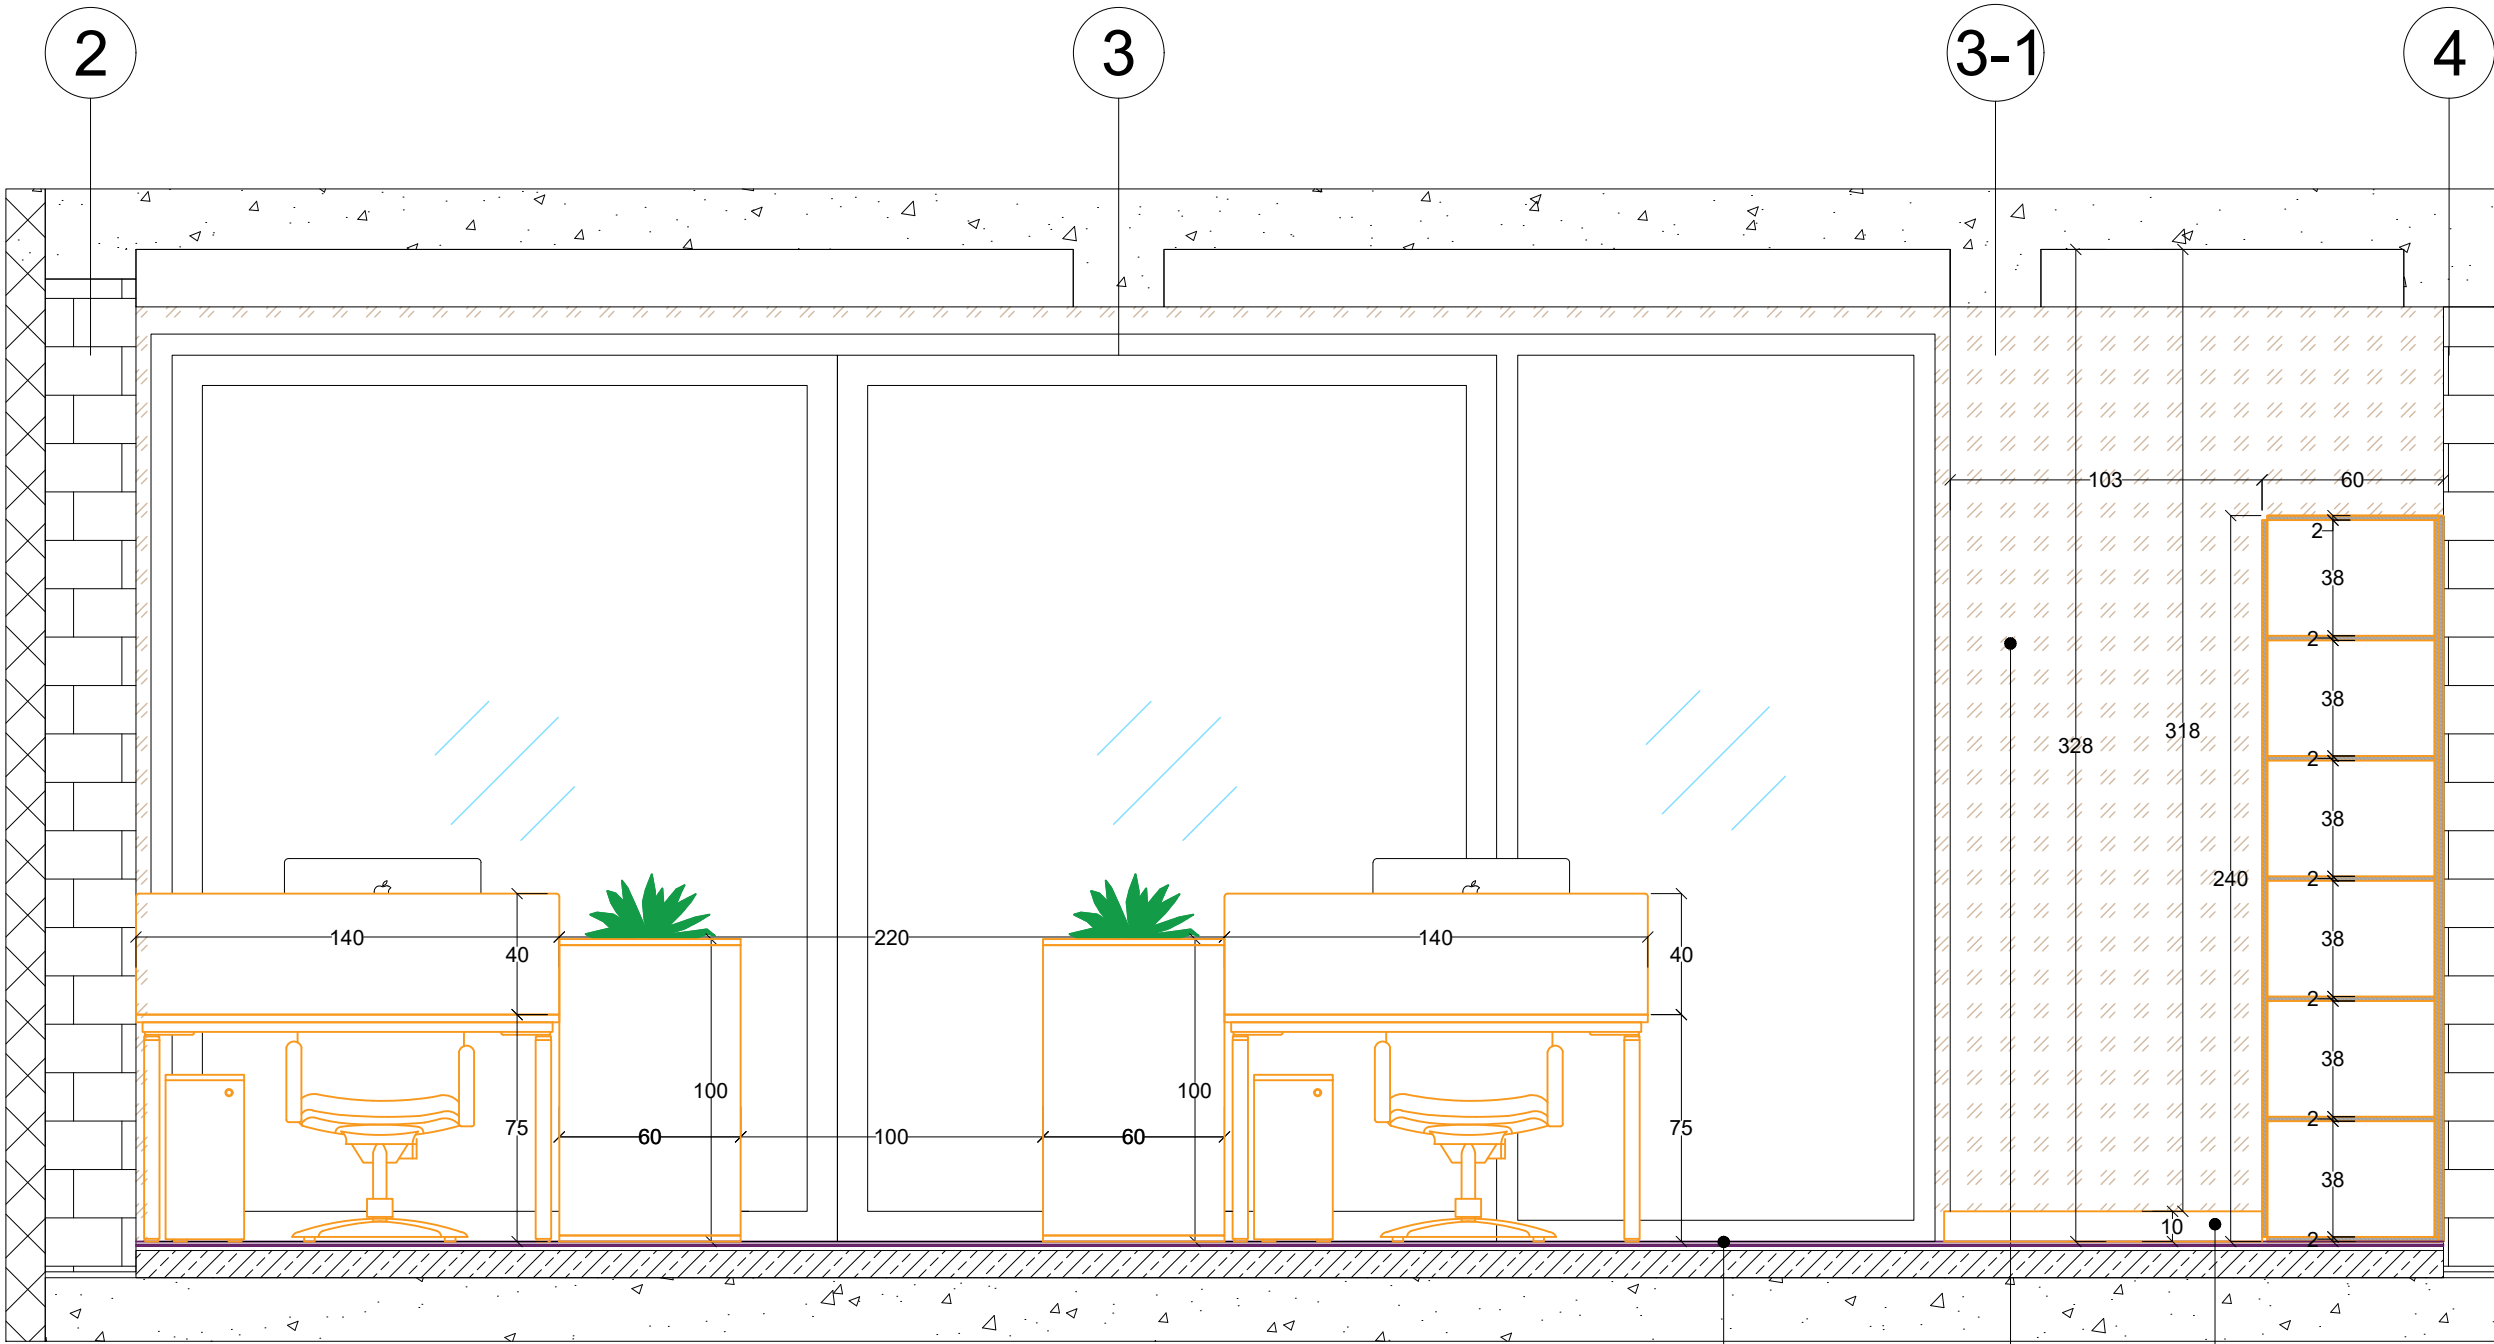

15 ELEVATION 15 STB
SCALE 1:25

FLR_CRP01
Carpet

WLL_PT01
Wall Paint

WD_01
Wooden Floor Plinth 10cm

CLIENT



ARCHITECTURAL DESIGN



CONSULTANTS

Client Notes

PROJECT TITLE

Tbilisi Hills Office Project
TBILISI - GEORGIA



PROJECT:

Tbilisi Hills Office Project


TITLE:

MEP wall elevation 15

SEAL:	DESIGN BY:	APPROVED BY:
	MS	MS
FILE:	PROJECT NO:	
SCALE:	SHEET NO:	REV:
1:25	0018	05

DRAWING NO: 0018
DATE: 14/08/2023

Rev.05 - First Floor

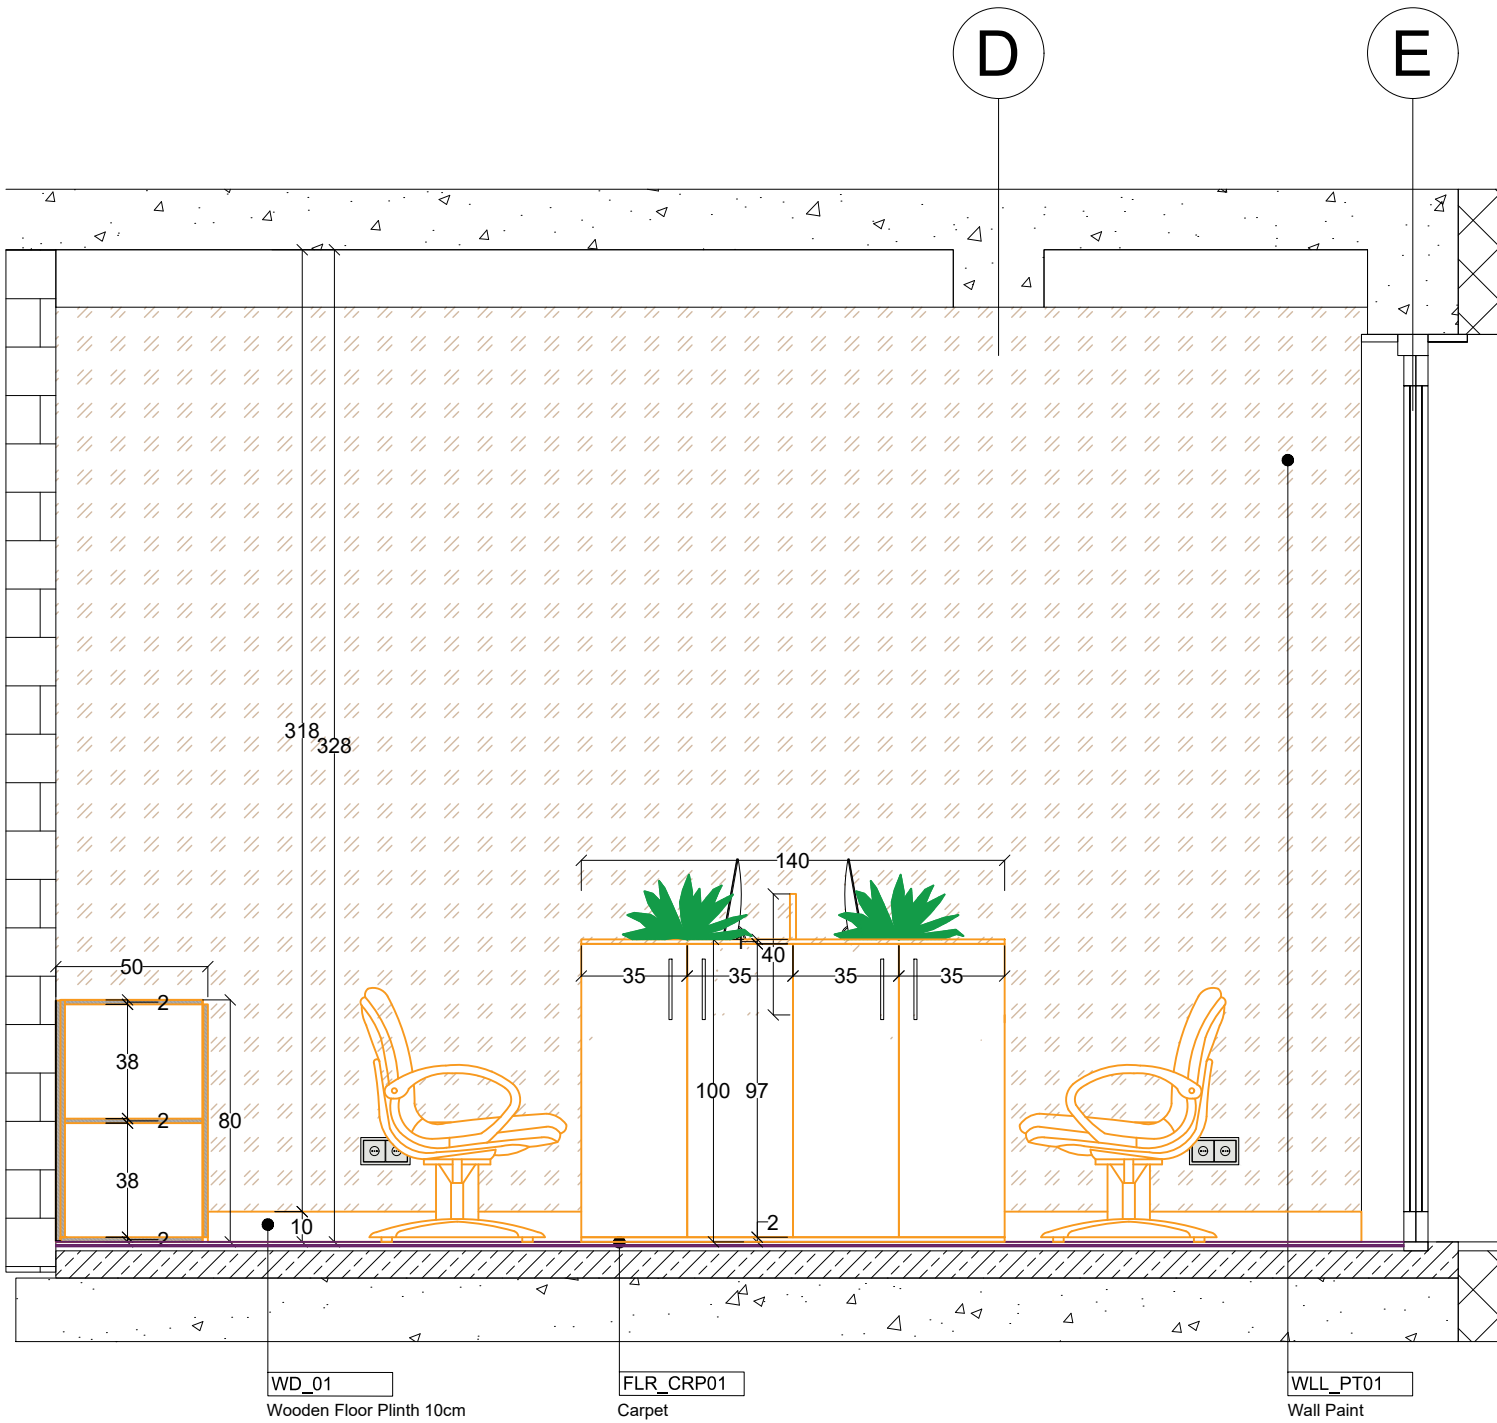

16 ELEVATION 16 STB
SCALE 1:25

CLIENT



ARCHITECTURAL DESIGN



Kizilcazar Mahallesi 1200. cadde Incek Avlu Sitesi
(Incek Şehit Savcı Mehmet Selim Kiraz Bulvarı)

info@loratasarim.com

0 (538) 508 56 62

CONSULTANTS

Client Notes

PROJECT TITLE

Tbilisi Hills Office Project
TBILISI - GEORGIA

Georgia Tbilisi, Saburtalo İskele Kibrikli Street No:23
info@loratasarim.com
info@loratasarim.com
info@loratasarim.com

PROJECT:


Tbilisi Hills Office Project

TITLE:

MEP wall elevation 16

SEAL:	DRAWN BY:	APPROVED BY:
	MS	MS
	FILE:	PROJECT NO:
	SCALE:	SHEET NO:
	2:25	0009
	REV:	BT:
	05	
DRAWING NO:	DATE:	
0019	14/08 2023	

Rev.05 - First Floor

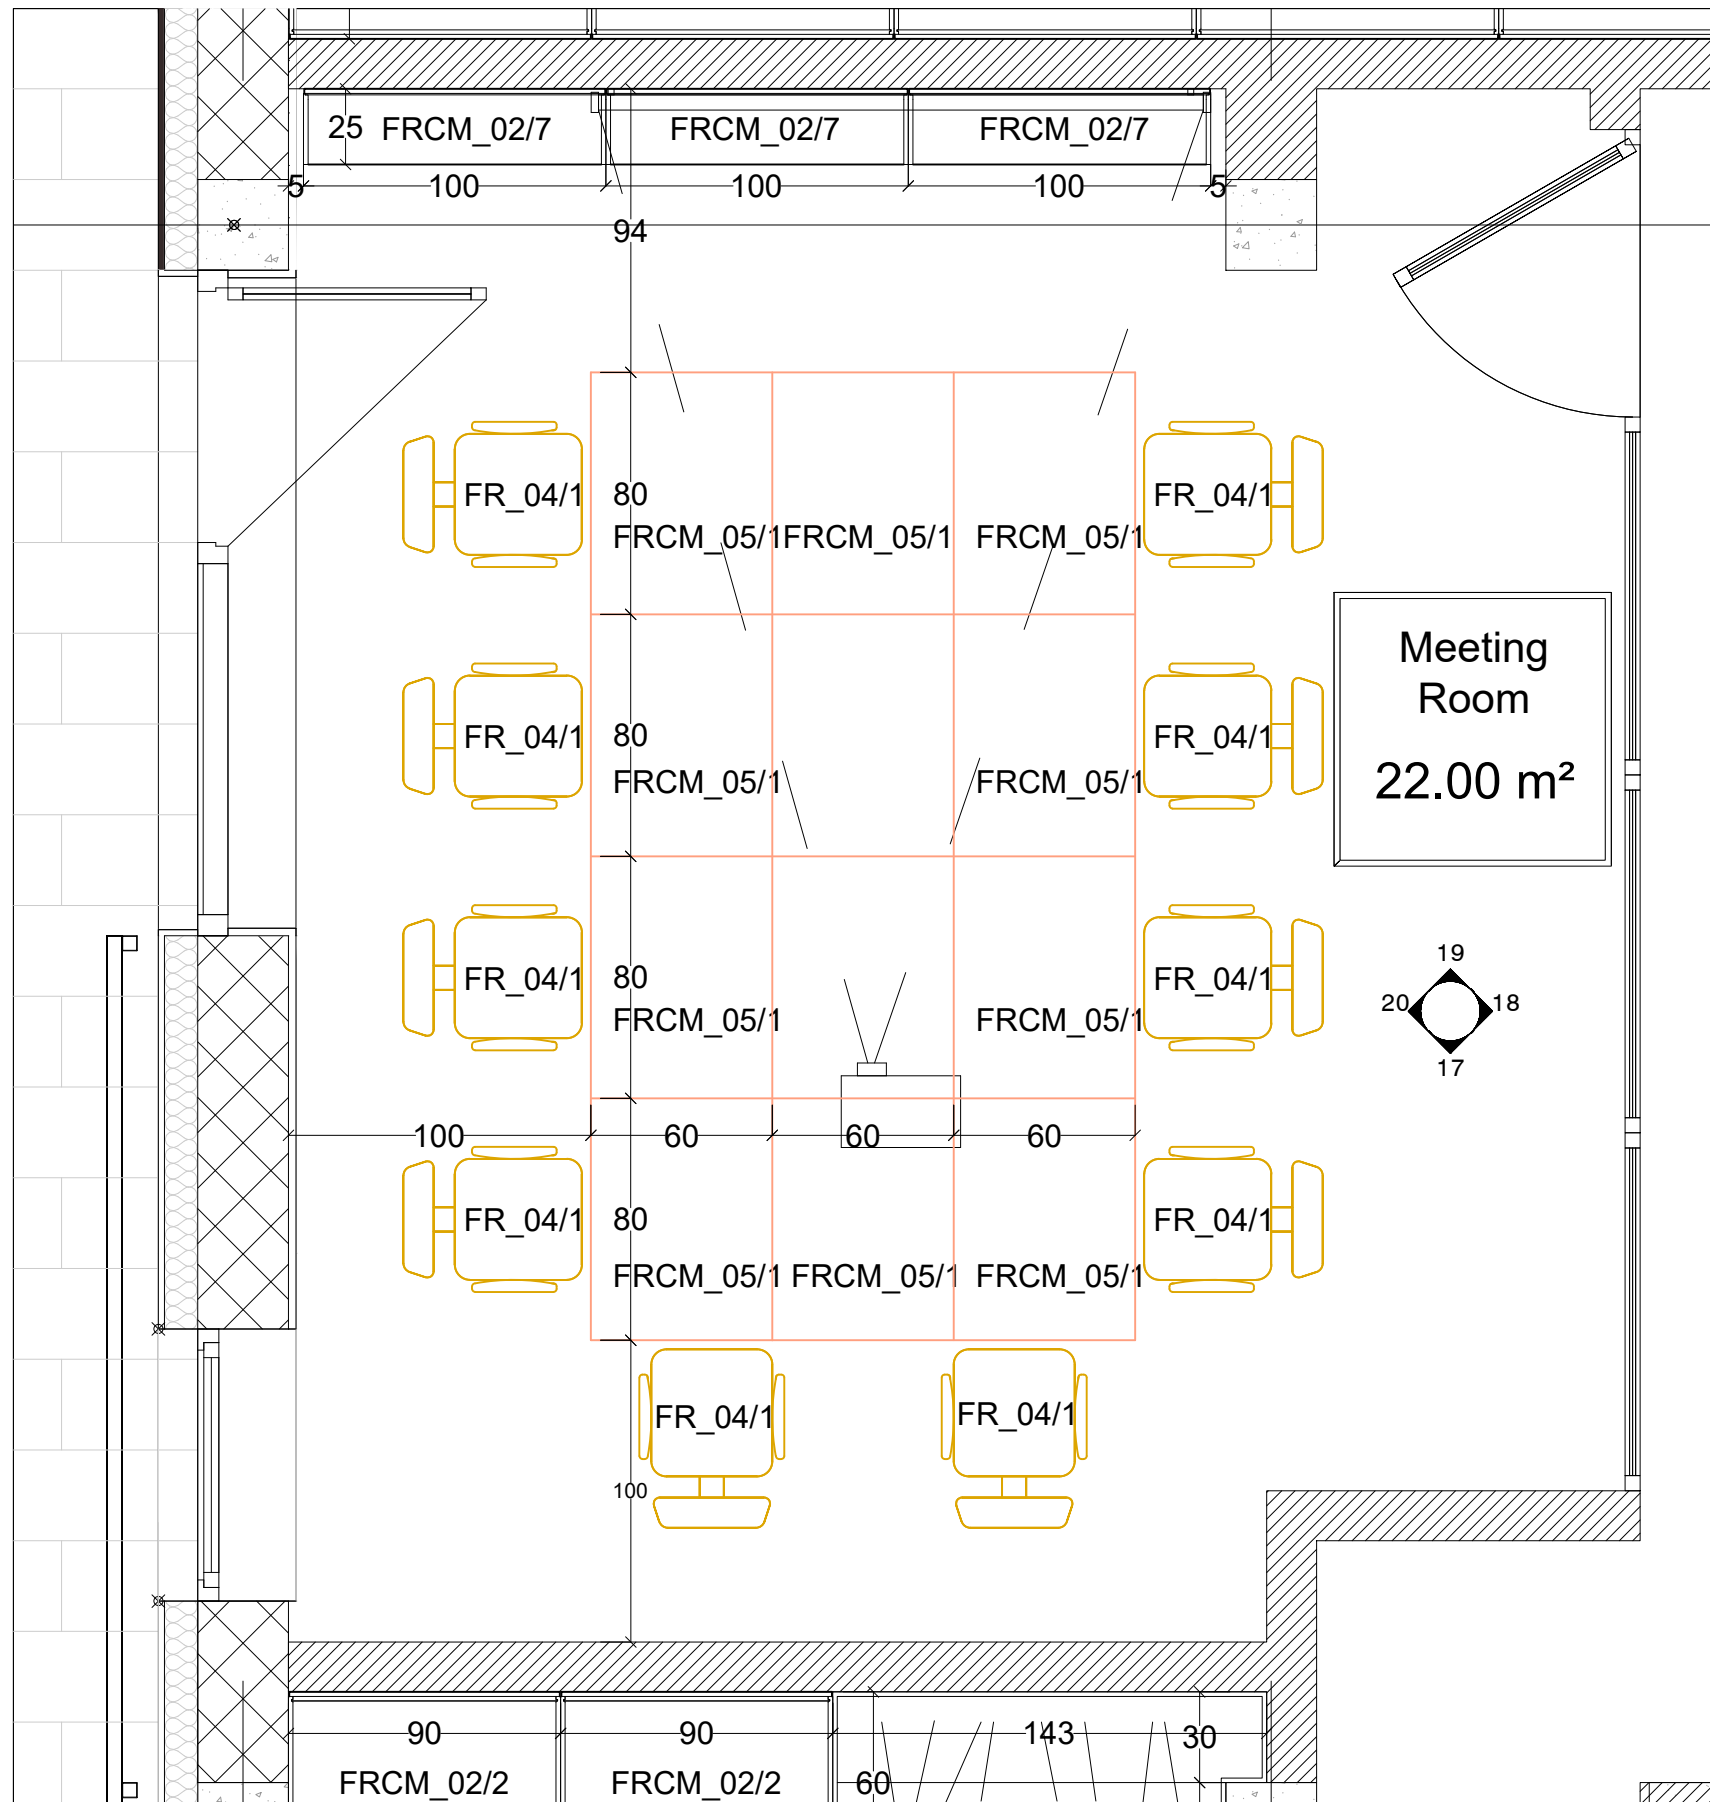

CLIENT

TBILISI HILLS 

760.888.2222 • 23300 W. 26th St. • Irving, TX 75039
 TRILISI HILLS DEVELOPMENT AND CONSTRUCTION
 WWW.TRILISIHILLS.COM

ARCHITECTURAL DESIGN



zılcıaşar Mahallesi 1209. cadde İncek Avlu Sitesi
(İncek Şehit Savcı Mehmet Selim Kiraz Bulvarı)

fo@loratasarim.com

(538) 508 56 62

CONSULTANTS

[illegible]

Client Notes

PROJECT TITLE

Tbilisi Hills Office Project
TBILISI - GEORGIA

(Georgia): +995-599-123-209
(Türkiye): +90-543-554-99-66

PROJECT:

Tbilisi Hills Office Project

TITLE:

meeting room wall elevation plan

SEAL:

OWN BY:	APPROVED BY:
---------	--------------

	PROJECT NO.
--	-------------


LF	SHIFT NO	REV	ST
----	----------	-----	----

DRAWING NO:

1020

4/08
025

Rev.05 - First Floor

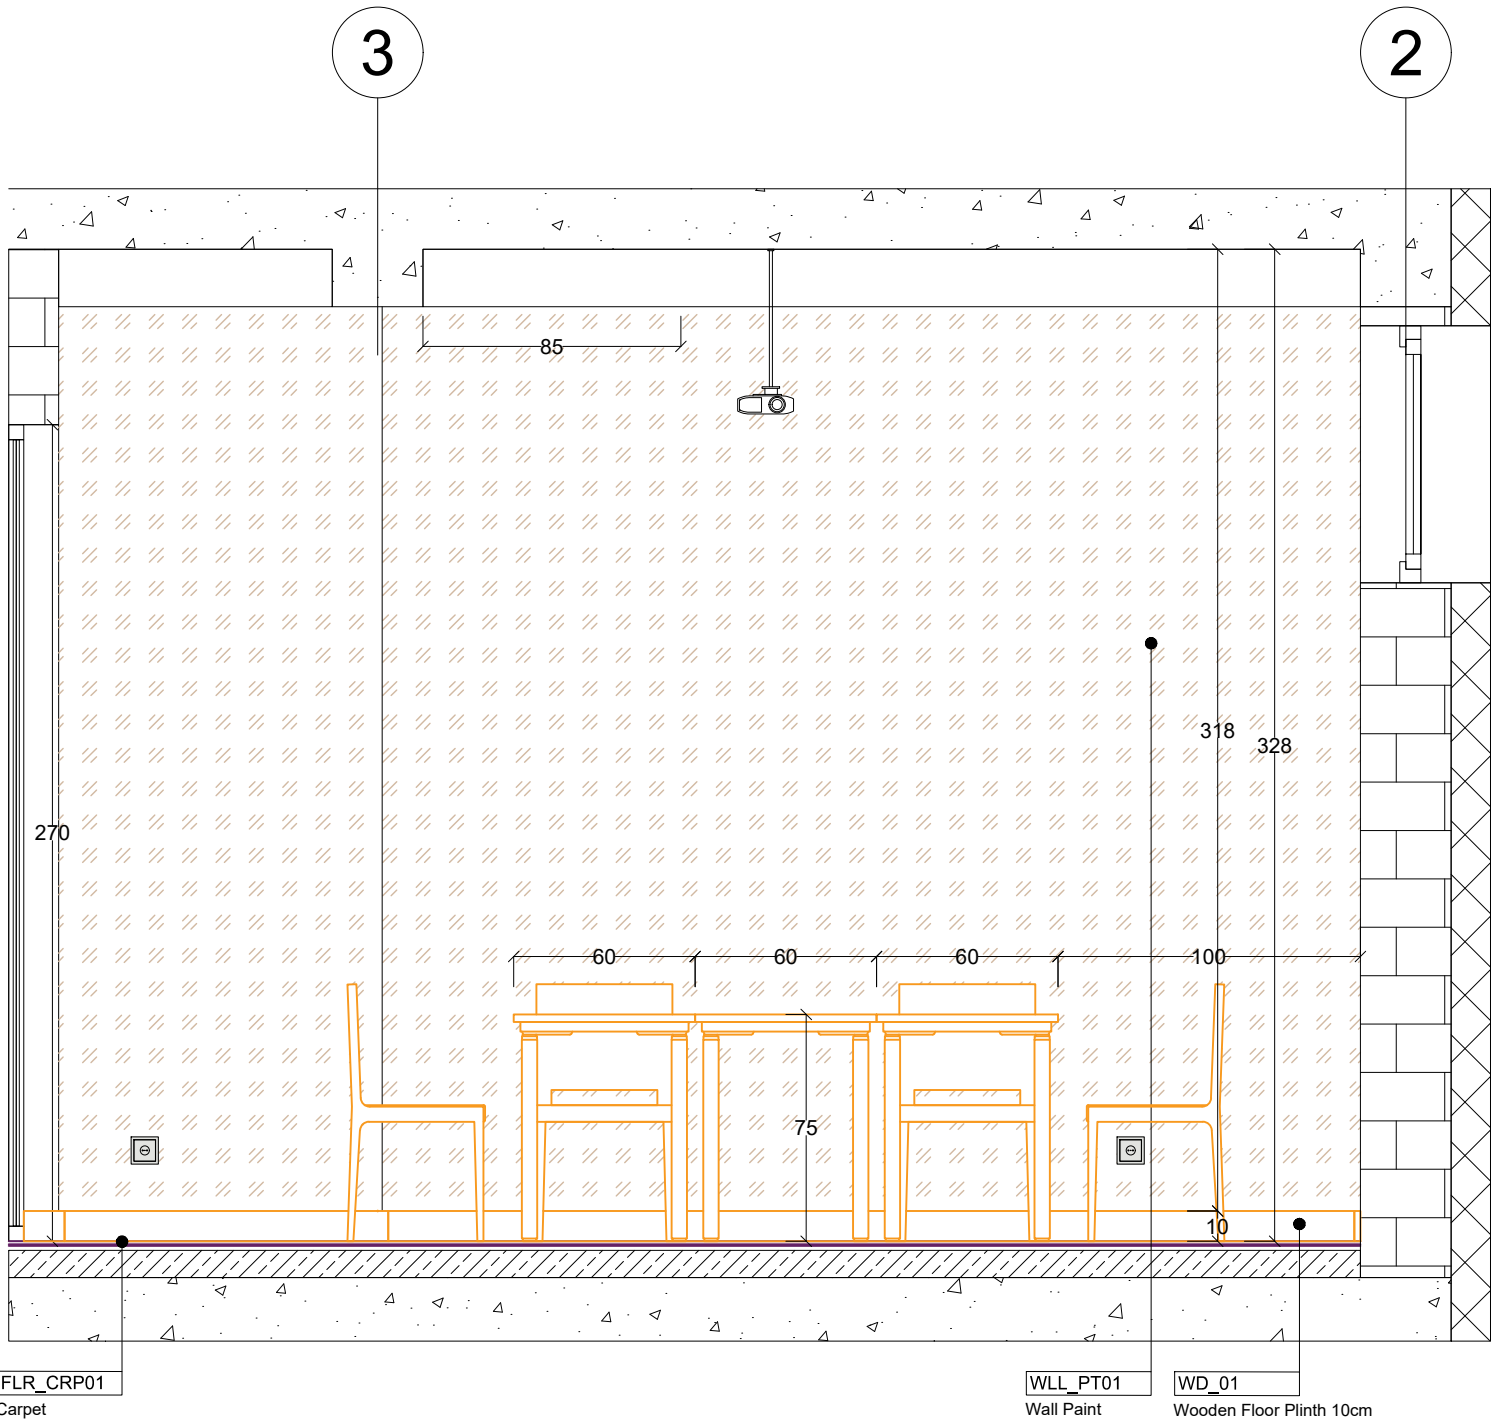

17

ELEVATION 17 STB
SCALE 1:25

CLIENT



ARCHITECTURAL DESIGN



info@loratasarim.com

0 (538) 508 56 62

CONSULTANTS

Client Notes

PROJECT TITLE

Tbilisi Hills Office Project
TBILISI - GEORGIA




PROJECT:

Tbilisi Hills Office Project

TITLE:
Meeting room wall elevation 17

SEAL:	DRAWN BY:	APPROVED BY:
	MS	MG
	FILE:	PROJECT NO:
	SCALE:	SHEET NO: REV:
	1:25	0021 05

Rev.05 - First Floor

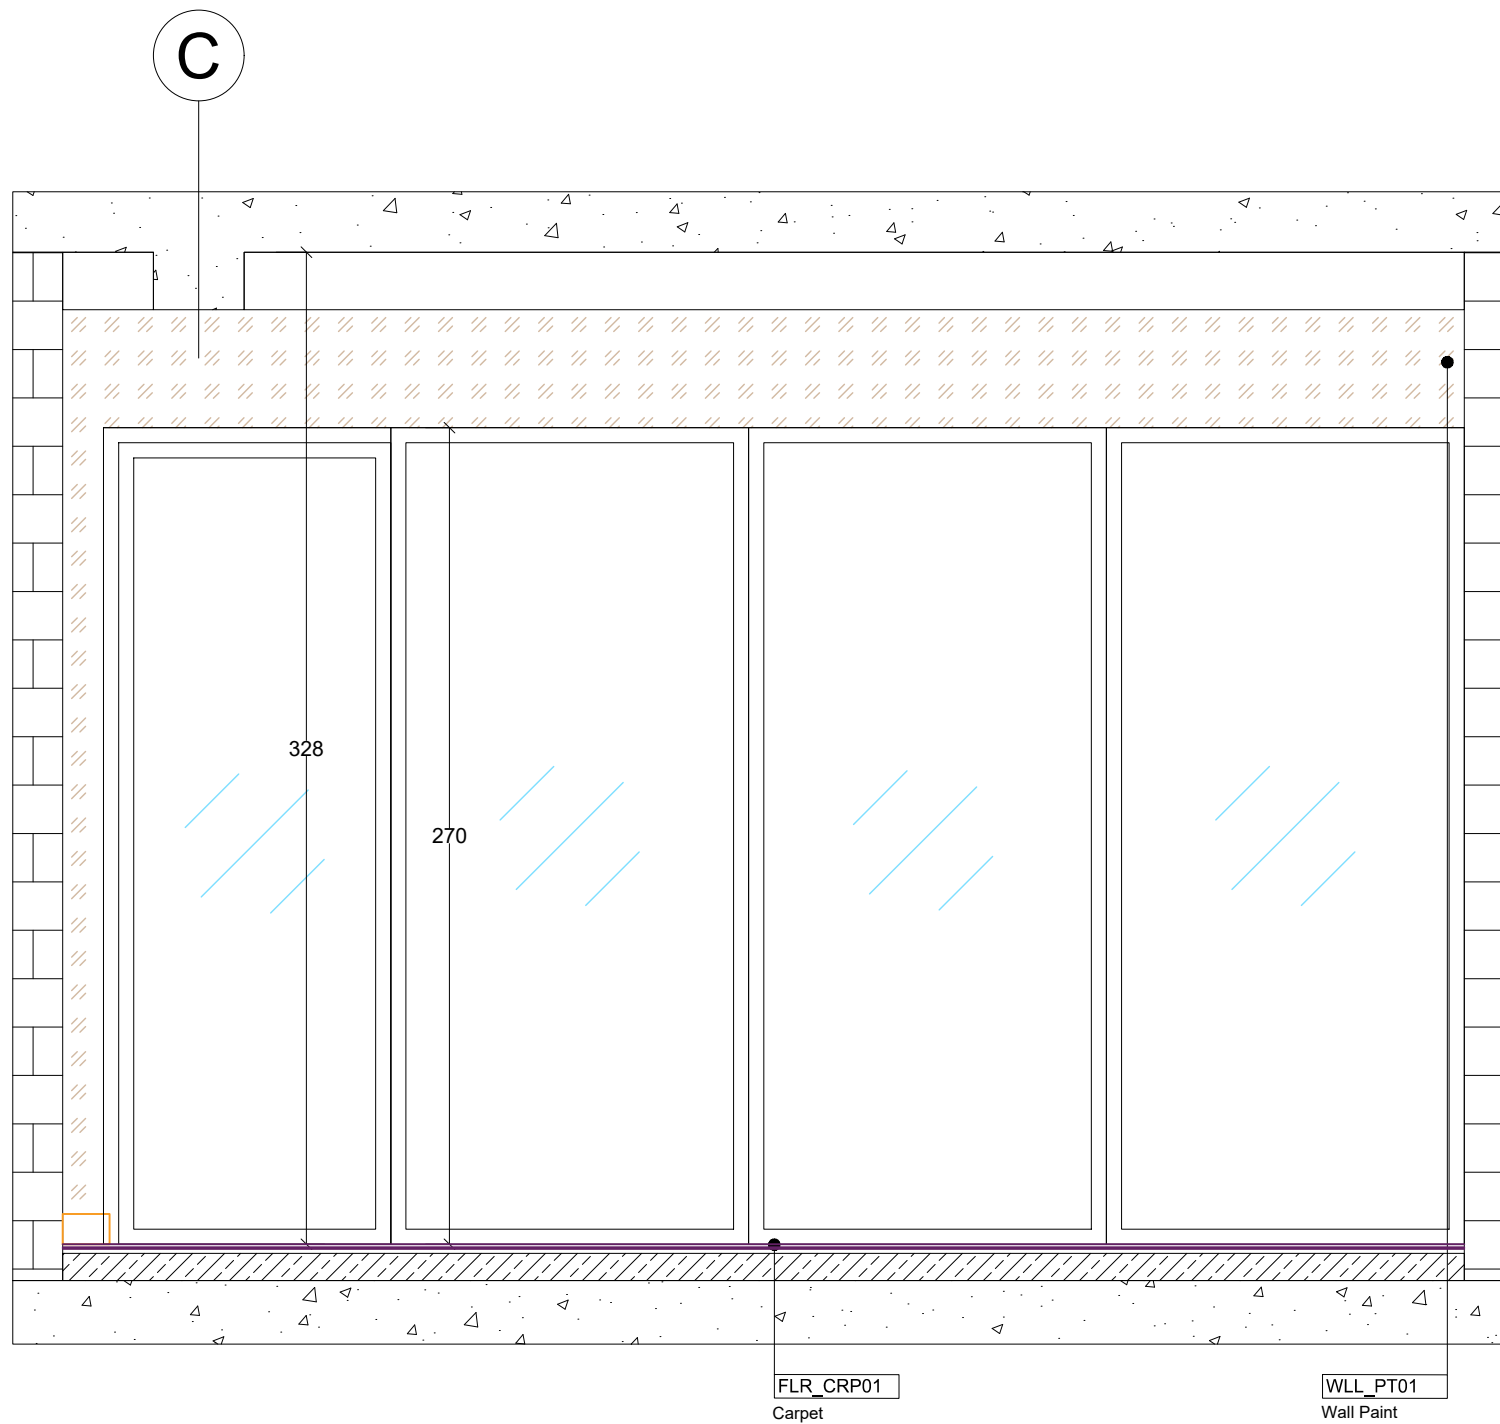

18 ELEVATION 18 STB
SCALE 1:25

CLIENT



TOLL FREE 800.333.3333
 TBILSHILLS DEVELOPMENT AND CONSTRUCTION
 WWW.TBILSHILLS.COM

ARCHITECTURAL DESIGN



zılcıaşar Mahallesi 1209. cadde İncek Aklı Sitesi
(İncek Şehit Savcı Mehmet Selim Kiraz Bulvarı)

fo@loratasarim.com

(538) 508 56 62

CONSULTANTS

[illegible]

Client Notes

PROJECT TITLE

Tbilisi Hills Office Project
TBILISI - GEORGIA

Georgia Tbilisi , Saburtalo Ipolite Khvichia Street No:23
a@diaphanous-construction.com
(Georgia): +995-599-123-209
(Turkiye): +90-543-554-99-66

PROJECT:

Tbilisi Hills Office Project

TITLE:

Meeting room wall elevation 18

SEAL:

OWN BY:	APPROVED BY:
---------	--------------

	PROJECT NO.
--	-------------


LF	SHIFT NO	RPV	ST
----	----------	-----	----

DRAWING NO:

1022

4/08
025

Rev.05 - First Floor

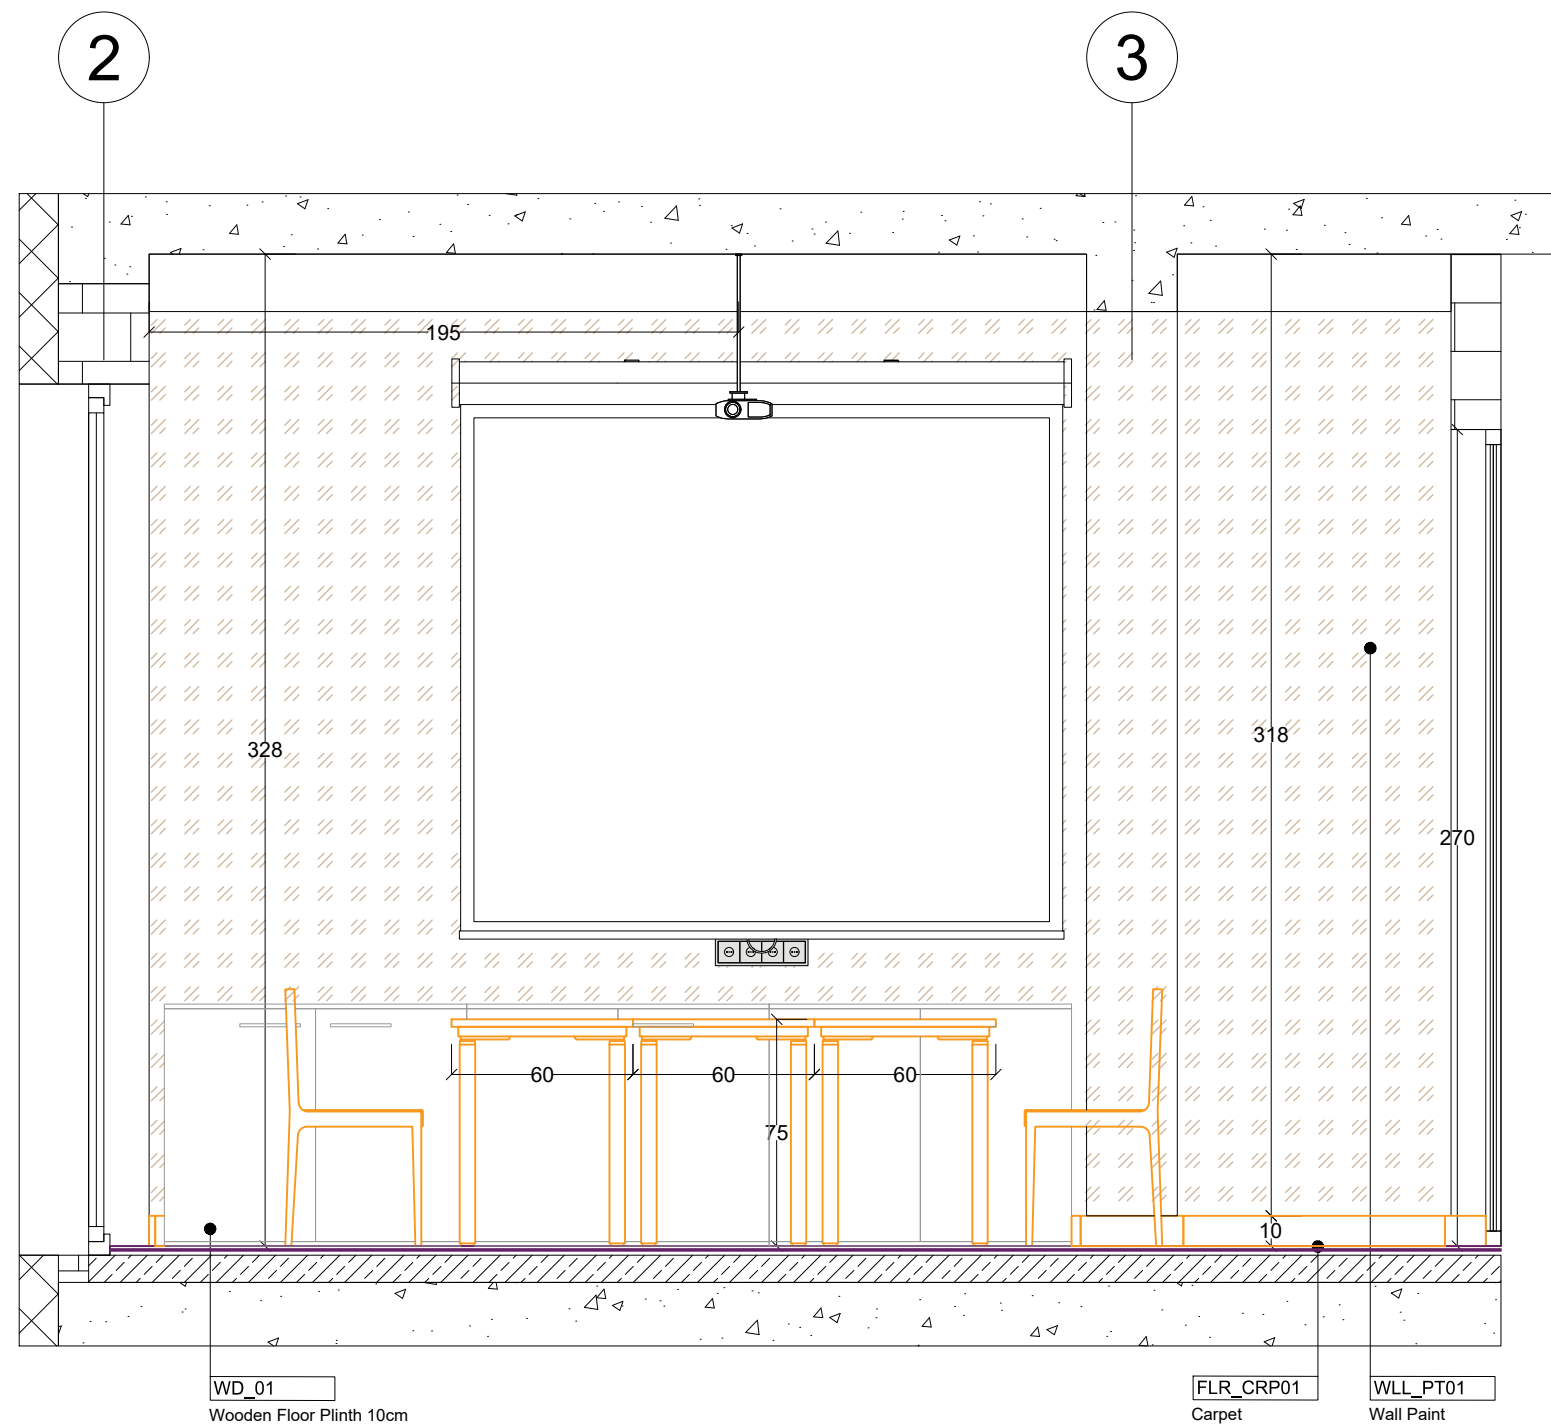

19 **ELEVATION 19 STB**
SCALE 1:25

CLIENT

TBILISI HILLS

TEL: 800.333.3333
BILSHI HILLS DEVELOPMENT AND CONSTRUCTION
WWW.BILSHIHILLS.COM

ARCHITECTURAL DESIGN



zılcıaşar Mahallesi 1209. cadde İncek Avlu Sitesi
(İncek Şehit Savcı Mehmet Selim Kiraz Bulvarı)

fo@loratasarim.com

(538) 508 56 62

CONSULTANTS

[illegible]

Client Notes

PROJECT TITLE _____

Tbilisi Hills Office Project
TBILISI - GEORGIA

Tbilisi, Saburtalo Ipolite Khvichia Street No:23
@dianphonus-construction.com
Georgia: +995-599-123-209
Turkiye: +90-543-554-99-66

PROJECT:

Tbilisi Hills Office Project

TITLE:

Meeting room wall elevation 19

SEAL:

OWN BY:	APPROVED BY:
---------	--------------

	PROJECT NO.
--	-------------


DATE:	SHEET NO:	REV:	ST:
-------	-----------	------	-----

DRAWING NO:

1023

4/08
025

Rev.05 - First Floor

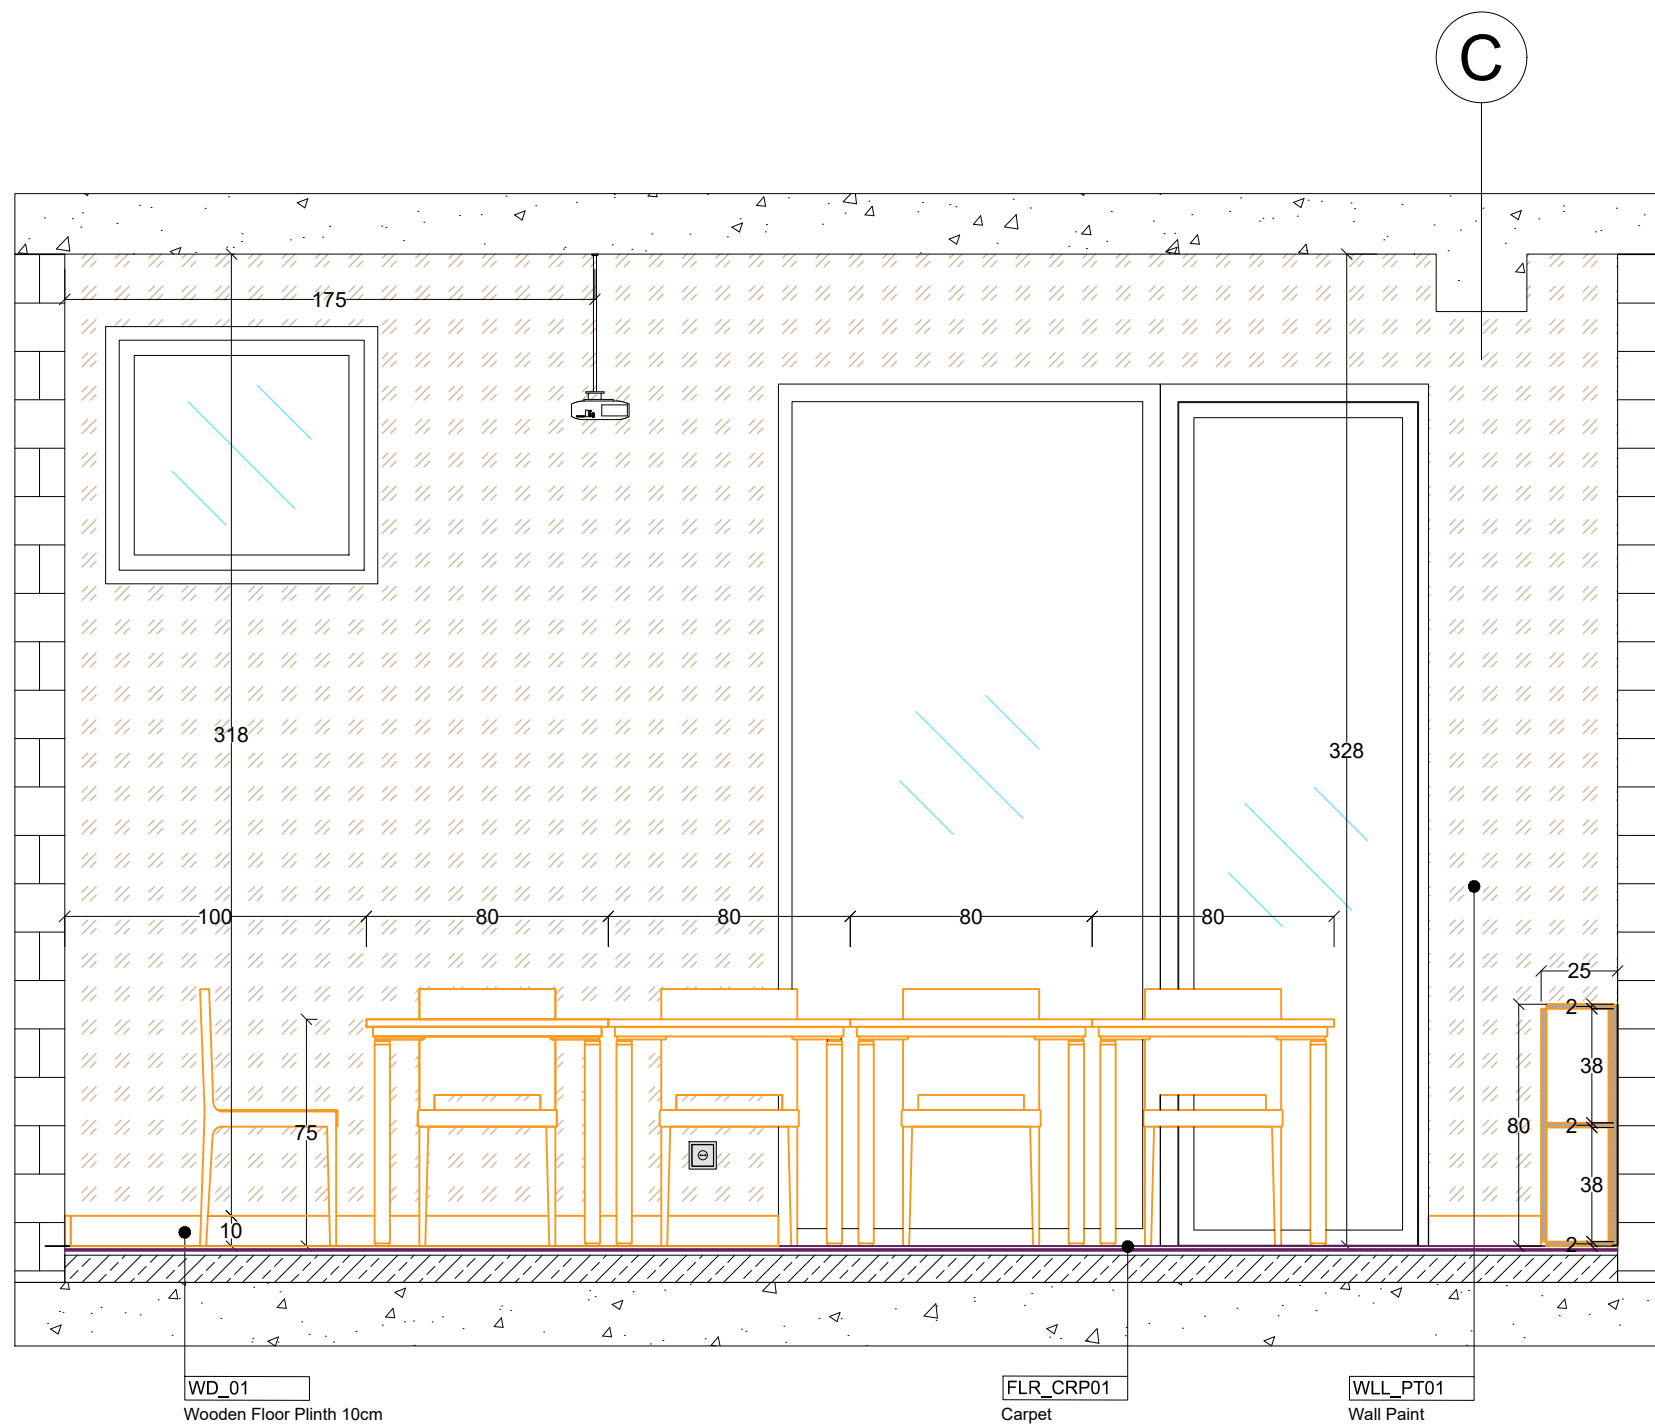

20 ELEVATION 20 STB
SCALE 1:25

CLIENT

BILISI HILLS
HILLS DEVELOPMENT AND CONSTRUCTION
BILISIHILLS.COM

ARCHITECTURAL DESIGN



Zızcıgar Mahallesi 1209. cadde İncek Avlu Sitesi
 İncek Şehit Savcı Mehmet Selim Kiraz Bulvarı)
 fo@loratasarim.com
 (538) 508 56 62

CONSULTANTS

[illegible]

Client Notes

PROJECT TITLE _____

Tbilisi Hills Office Project
TBILISI - GEORGIA

(Georgia): +995-599-123-209
(Türkiye): +90-543-554-99-66

PROJECT:

Tbilisi Hills Office Project

TITLE:

Meeting room wall elevation 20

REAL:

OWN BY:	APPROVED BY:
---------	--------------

PROJECT NO:	
-------------	--

DATE:	SHEET NO:	REV:	81
-------	-----------	------	----


DRAWING NO:

1024

ATE

14/08
2025

Rev.05 - First Floor

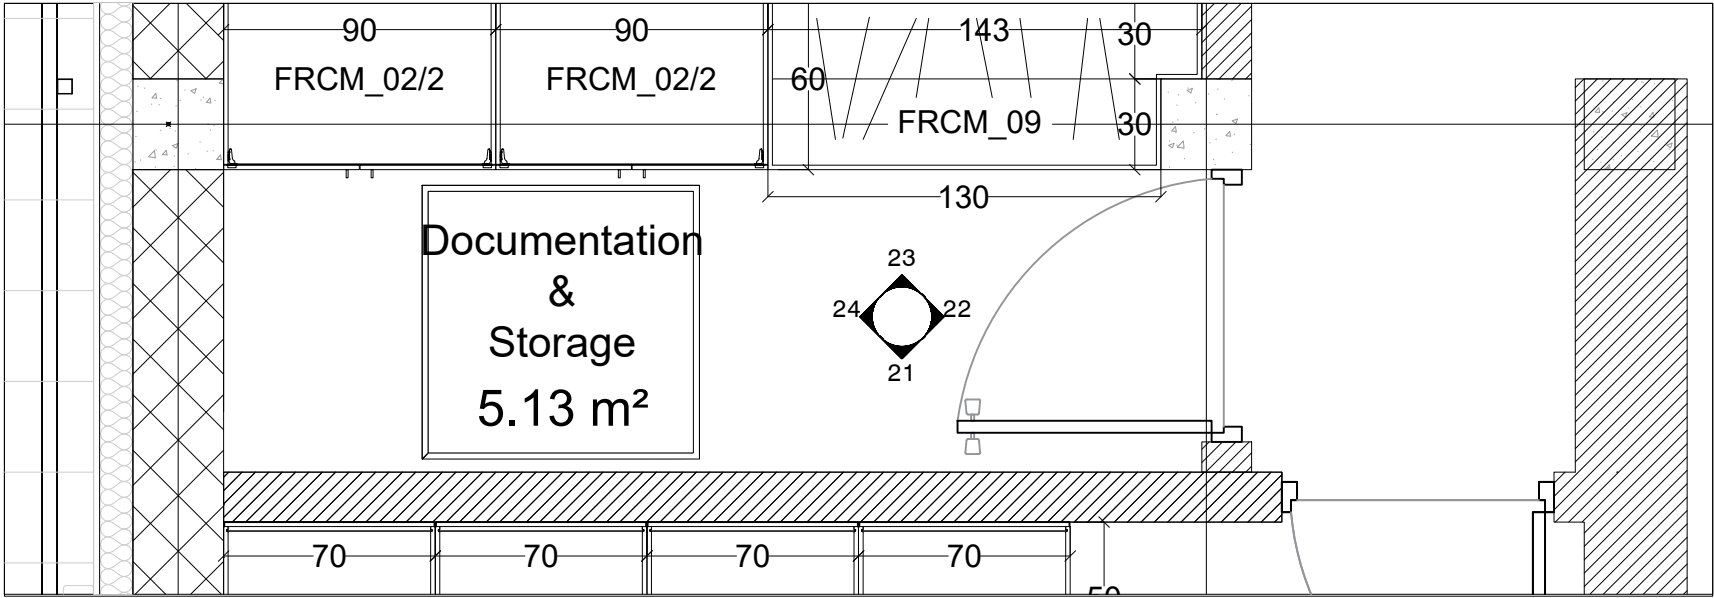

CLIENT



ARCHITECTURAL DESIGN



Kizilcaşar Mahallesi 1200. cadde İncek Avlu Sitesi
(İncek Şehit Sıvıcı Mehmet Selim Kırız Bulvarı)

info@ioratasarim.com

0 (538) 508 56 62

CONSULTANTS

Client Notes

PROJECT TITLE

Tbilisi Hills Office Project
TBILISI - GEORGIA



PROJECT:

Tbilisi Hills Office Project


TITLE:

Hall wall elevation plan


SEAL:	DRAWN BY		APPROVED BY	
	MS		MS	
SCALE:	FILE		PROJECT NO.	
	1:25		0025	05

DRAWING NO: 0025
DATE: 14/08 2025

Rev.05 - First Floor

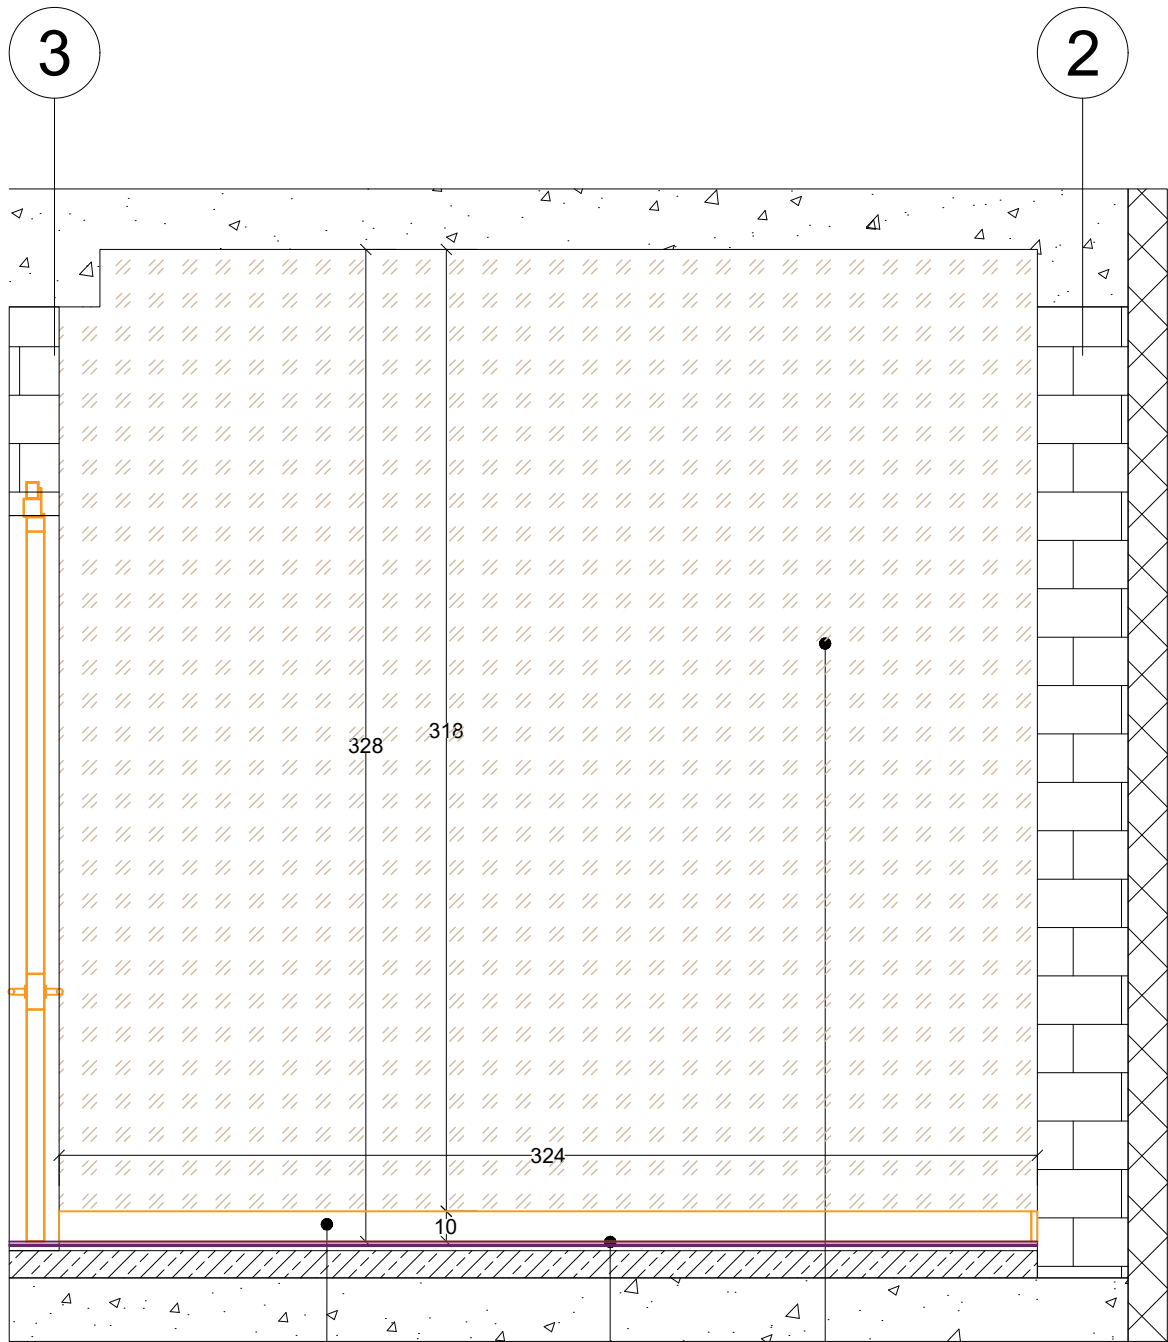

21 ELEVATION 21 STB
SCALE 1:25

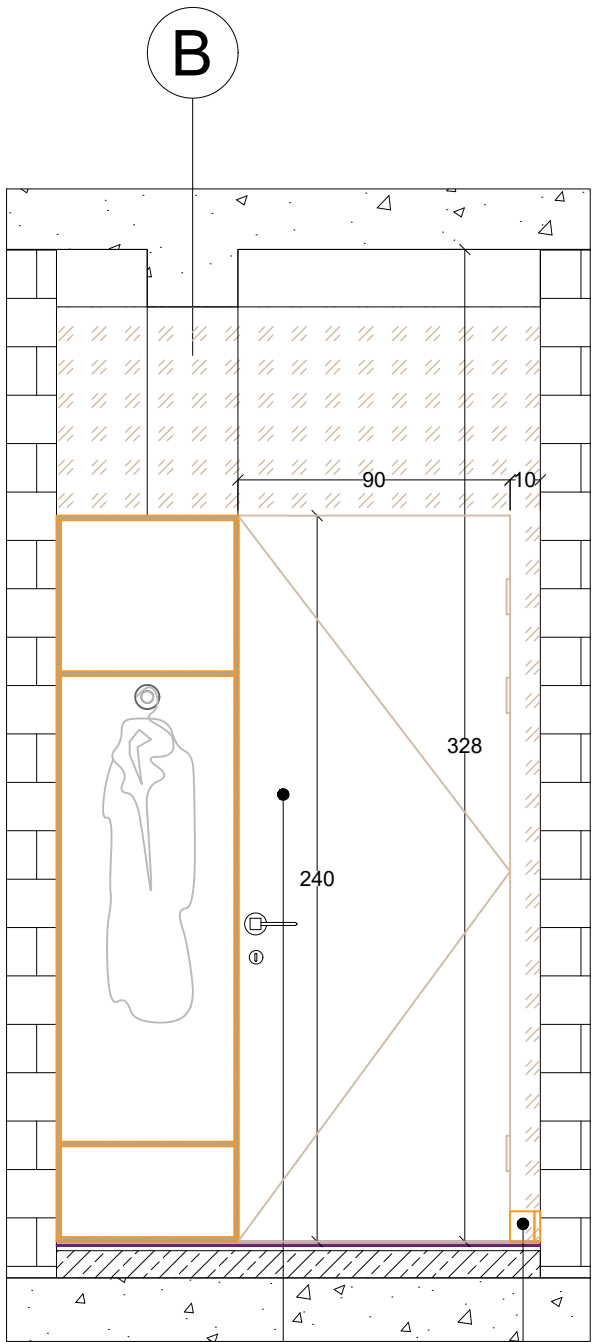

22 ELEVATION 22 STB
SCALE 1:25

CLIENT



ARCHITECTURAL DESIGN



Kizilcaşar Mahallesi 1200. cadde İncek Avlu Sitesi
(İncek Şehit Savcı Mehmet Selim Kiraz Bulvarı)

info@loratasarim.com

0 (538) 508 56 62

CONSULTANTS

Client Notes

PROJECT TITLE

Tbilisi Hills Office Project
TBILISI - GEORGIA

Georgia: Tbilisi, Subotchi Yolları Khachikhi Street No:23
info@loratasarim.com
info@loratasarim.com
info@loratasarim.com

PROJECT:


Tbilisi Hills Office Project

TITLE:


Hall wall elevation 21; 22

SEAL:	DESIGN BY:	APPROVED BY:
	MS	MS
FILE:	PROJECT NO.	
SCALE:	SHEET NO.	REV. BY:
1:25	0026	05
DRAWING NO:	DATE:	
0026	14/08 2025	

Rev.05 - First Floor

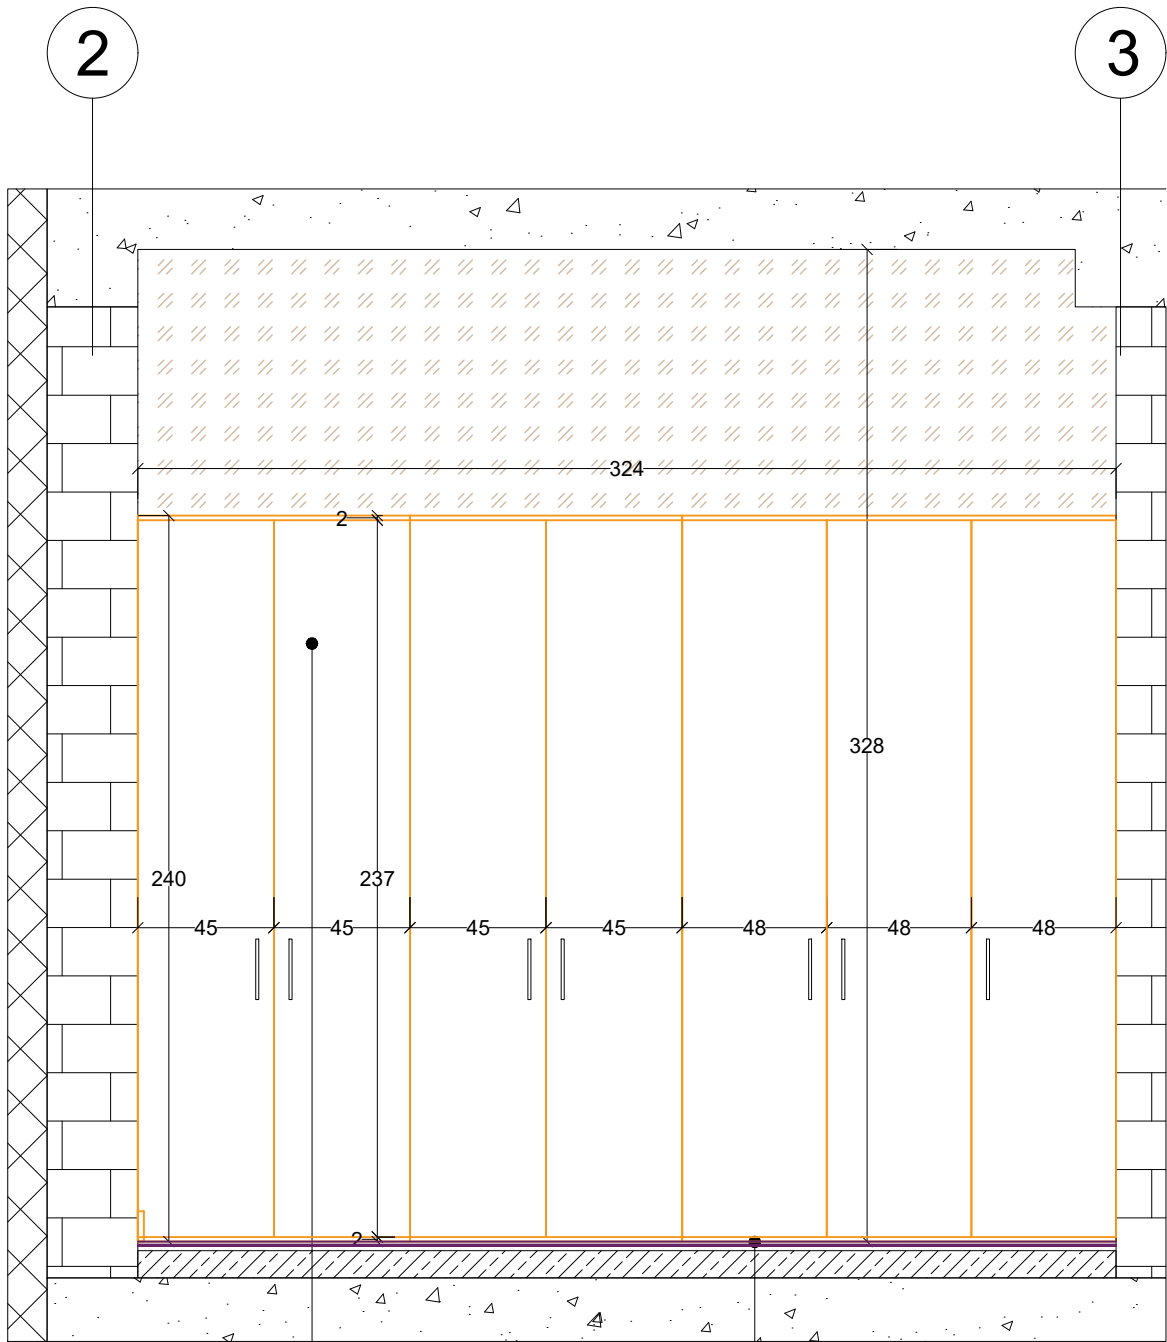

23 ELEVATION 23 STB
SCALE 1:25

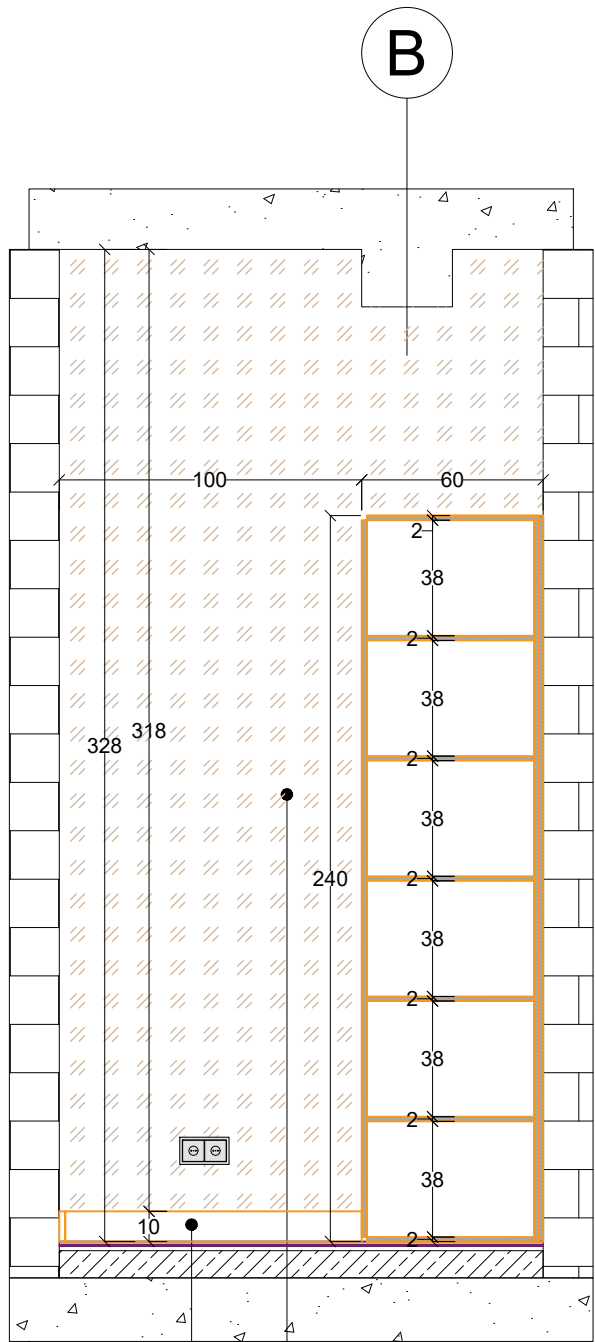

24 ELEVATION 24 STB
SCALE 1:25

CLIENT

TBILISI HILLS

TBILISI HILLS DEVELOPMENT AND CONSTRUCTION

WWW.TBILISIHILLS.COM

ARCHITECTURAL DESIGN

ORA

Kizilcazar Mahallesi 1200. cadde Incek Avlu Sitesi
(Incek Şehit Savcı Mehmet Selim Kiraz Bulvarı)

info@oratasarim.com

0 (538) 508 56 62

CONSULTANTS

Client Notes

PROJECT TITLE

Tbilisi Hills Office Project
TBILISI - GEORGIA

PROJECT

Tbilisi Hills Office Project

TITLE

Hall wall elevation 23; 24

SEAL

MS

MS

FILE

PROJECT NO.

SCALE

SHEET NO.

REV.

BT

1:25

0027

05


DRAWING NO:

0027

DATE

14/08
2025

Rev.05 - First Floor

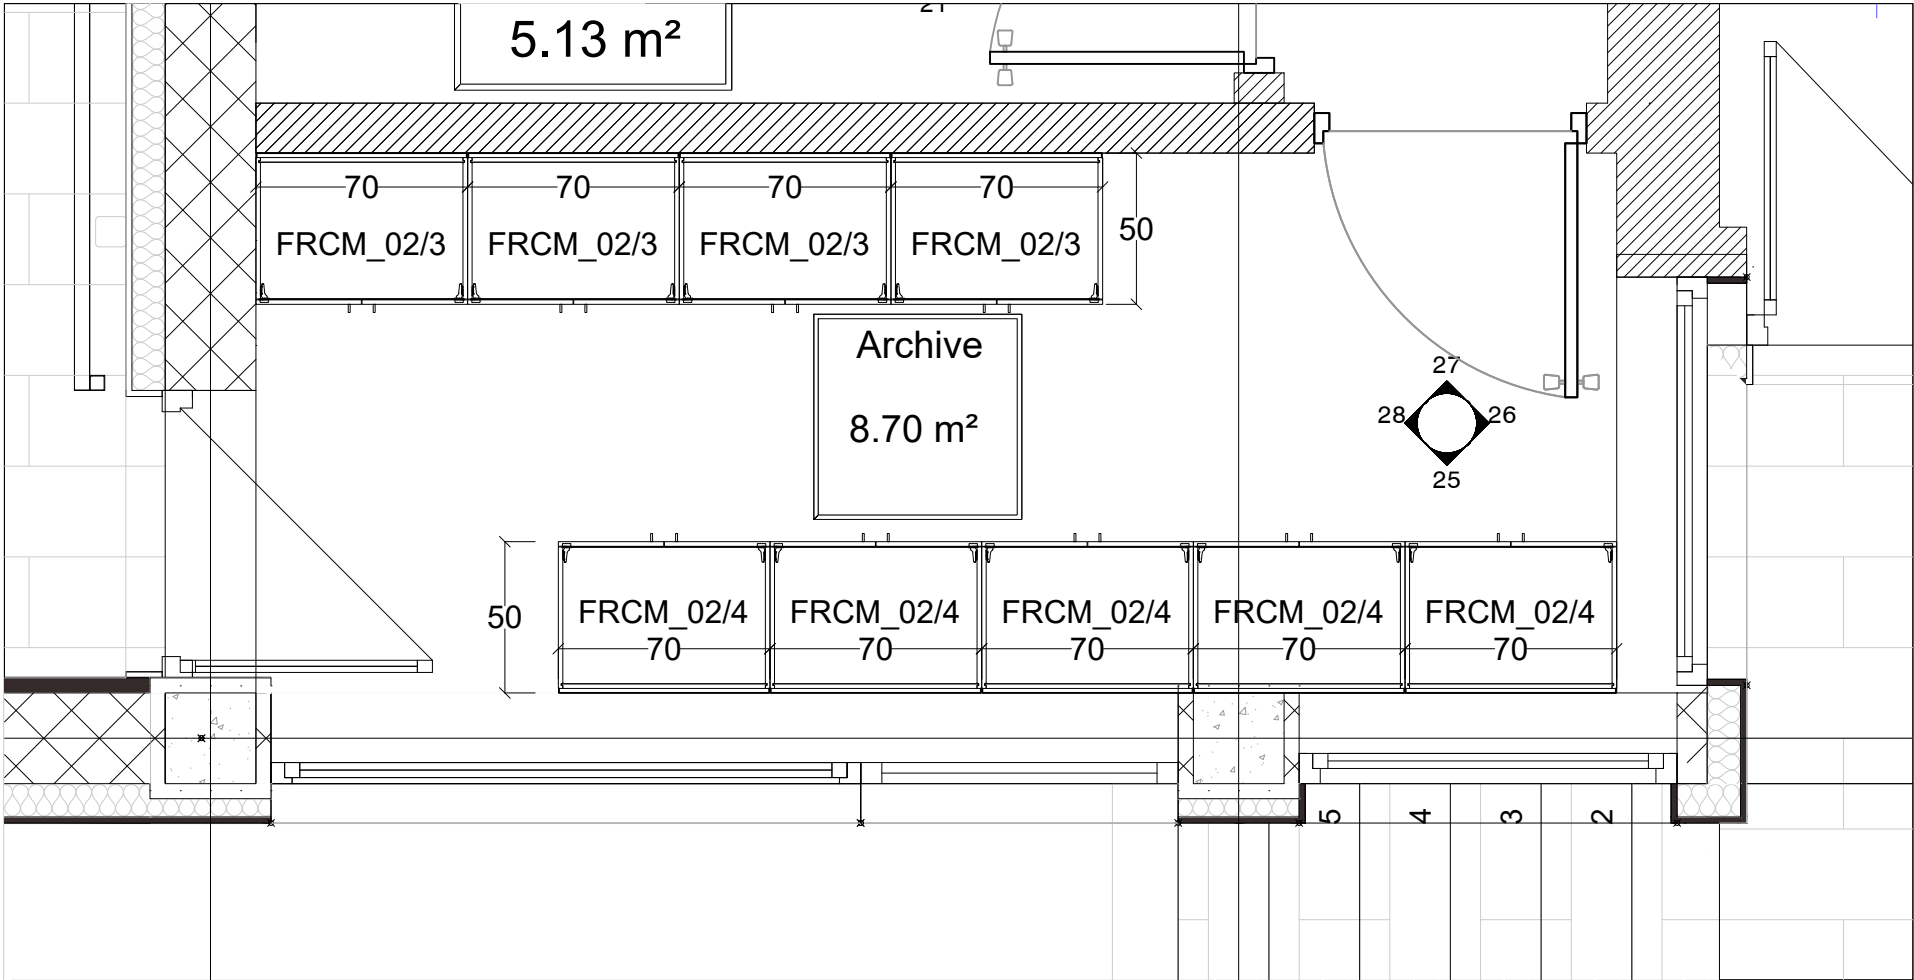

CLIENT



ARCHITECTURAL DESIGN



info@loratasarim.com

0 (538) 508 56 62

CONSULTANTS

Client Notes

PROJECT TITLE

Tbilisi Hills Office Project
TBILISI - GEORGIA



PROJECT:

Tbilisi Hills Office Project


TITLE:

Archive wall elevation plan


SEAL:	DRAWN BY		APPROVED BY	
	MS		MS	
SCALE:	FILE		PROJECT NO.	
	1:25	0028	05	

DRAWING NO: 0028
DATE: 14/08 2025

Rev.05 - First Floor

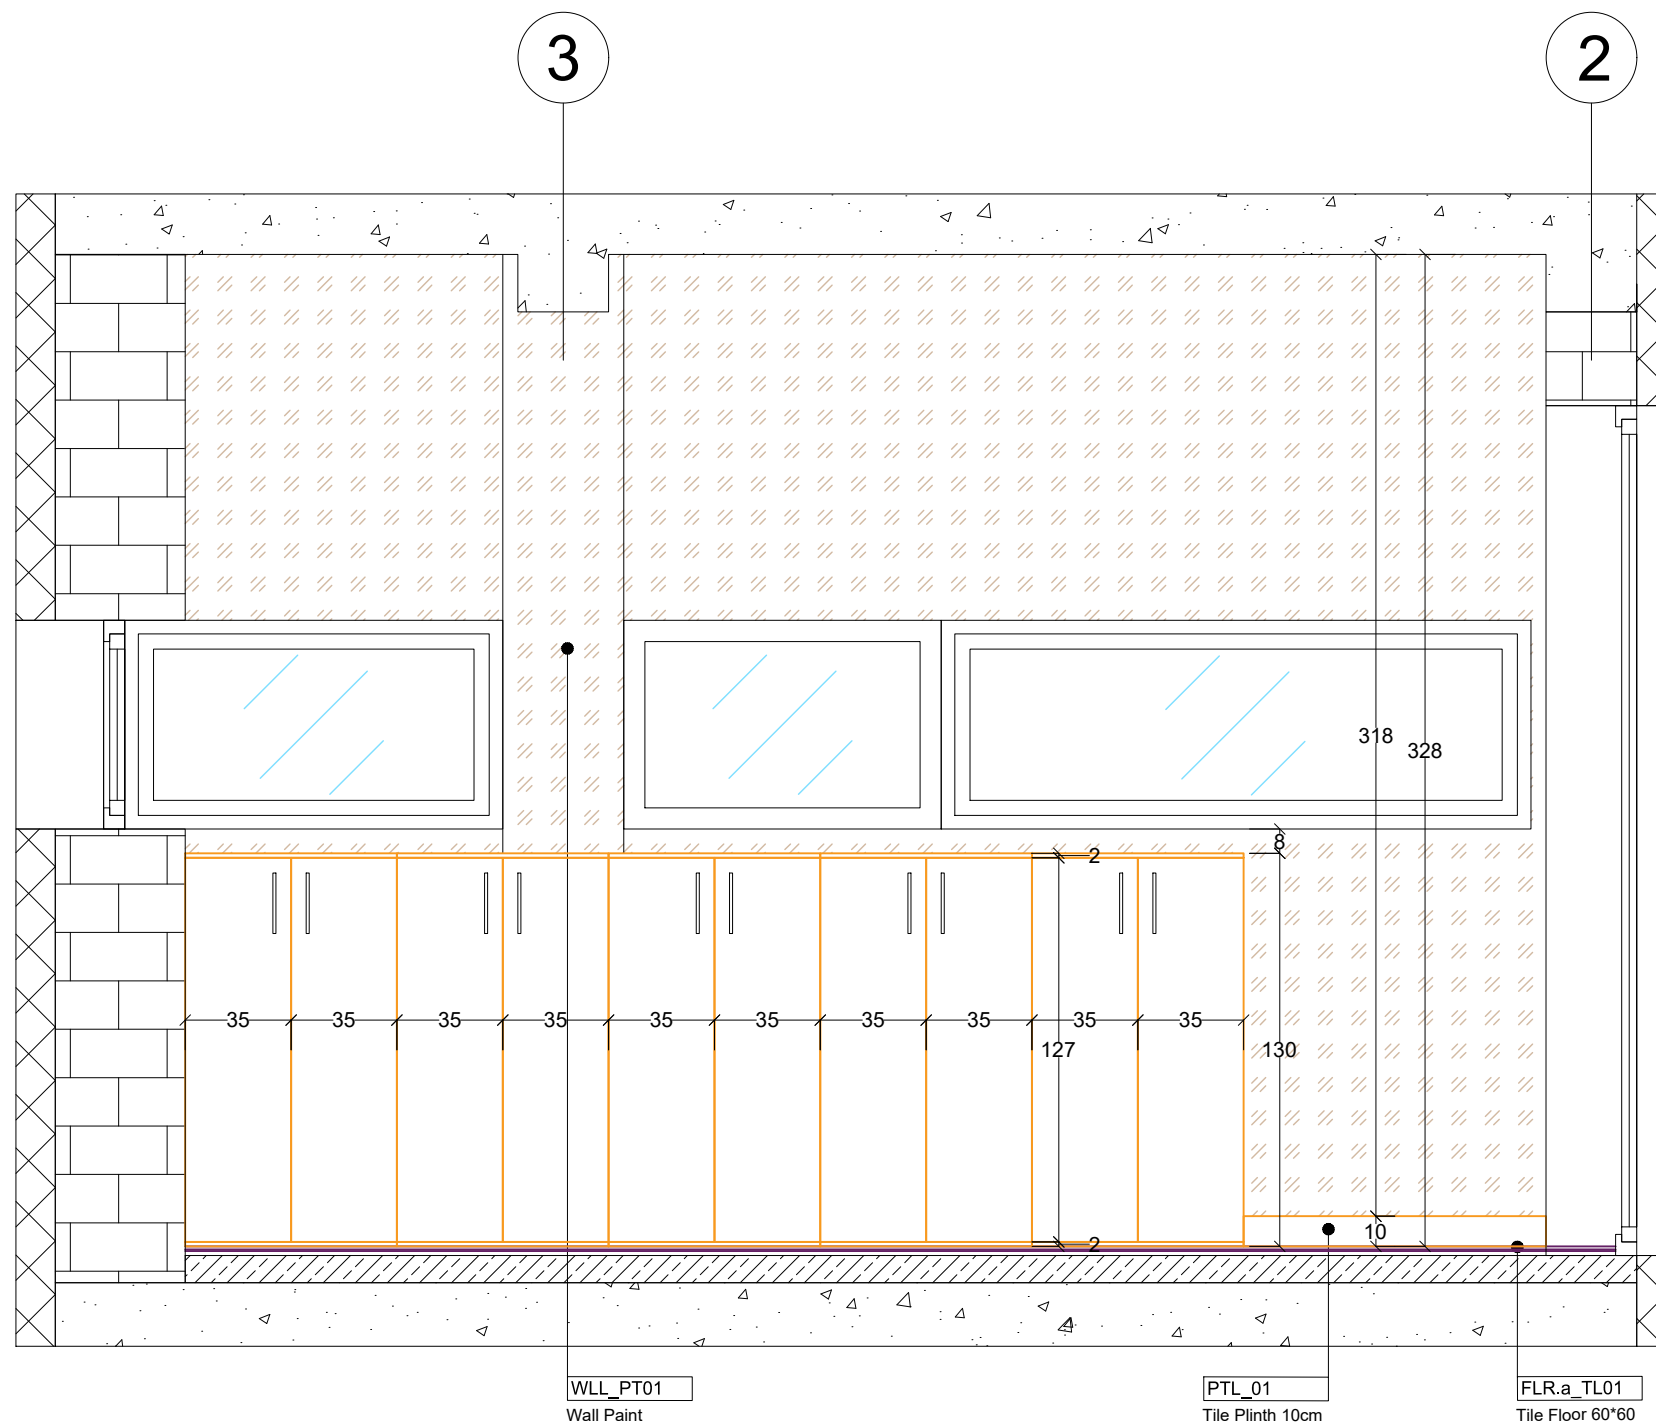

25 **ELEVATION 25 STB**
SCALE 1:25

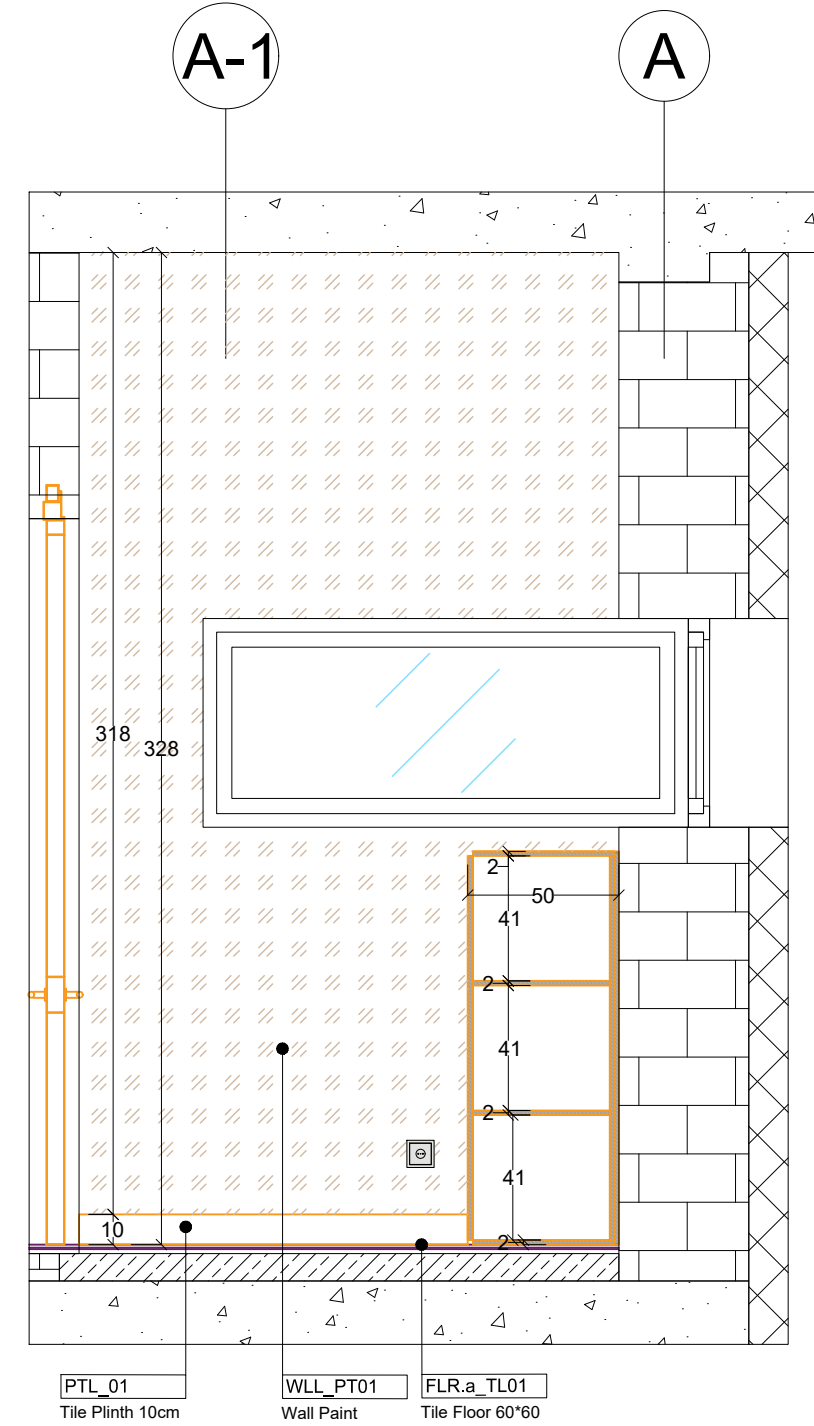

26 ELEVATION 26 STB
SCALE 1:25

CLIENT

TBILISI HILLS

■■■■

TEL: 800.368.3683
BILSHI HILLS DEVELOPMENT AND CONSTRUCTION
WWW.BILSHIHILLS.COM

ARCHITECTURAL DESIGN



İncek Mahallesi 1209. cadde İncek Avlu Sitesi
(İncek Şehit Savcı Mehmet Selim Kiraz Bulvarı)

fo@loratasarim.com

(538) 508 56 62

CONSULTANTS

[illegible]

Client Notes

PROJECT TITLE _____

Tbilisi Hills Office Project
TBILISI - GEORGIA

Georgia Tbilisi, Saburtalo Ipolite Khvichia Street No:23
info@diaphanous-construction.com
Tel(Georgia): +995-599-123-209
Tel(Turkiye): +90-543-354-99-66

PROJECT:



Tbilisi Hills Office Project

Archive wall elevation 25; 26

SEAL:	DRAWN BY:	APPROVED BY:		
	MS	MG		
	FILE:	PROJECT NO:		
SCALE:	SHEET NO:	REV:	ST:	
1:25	0029	05		

DRAWING NO:		DATE
1029		14/08 2025

Rev.05 - First Floor

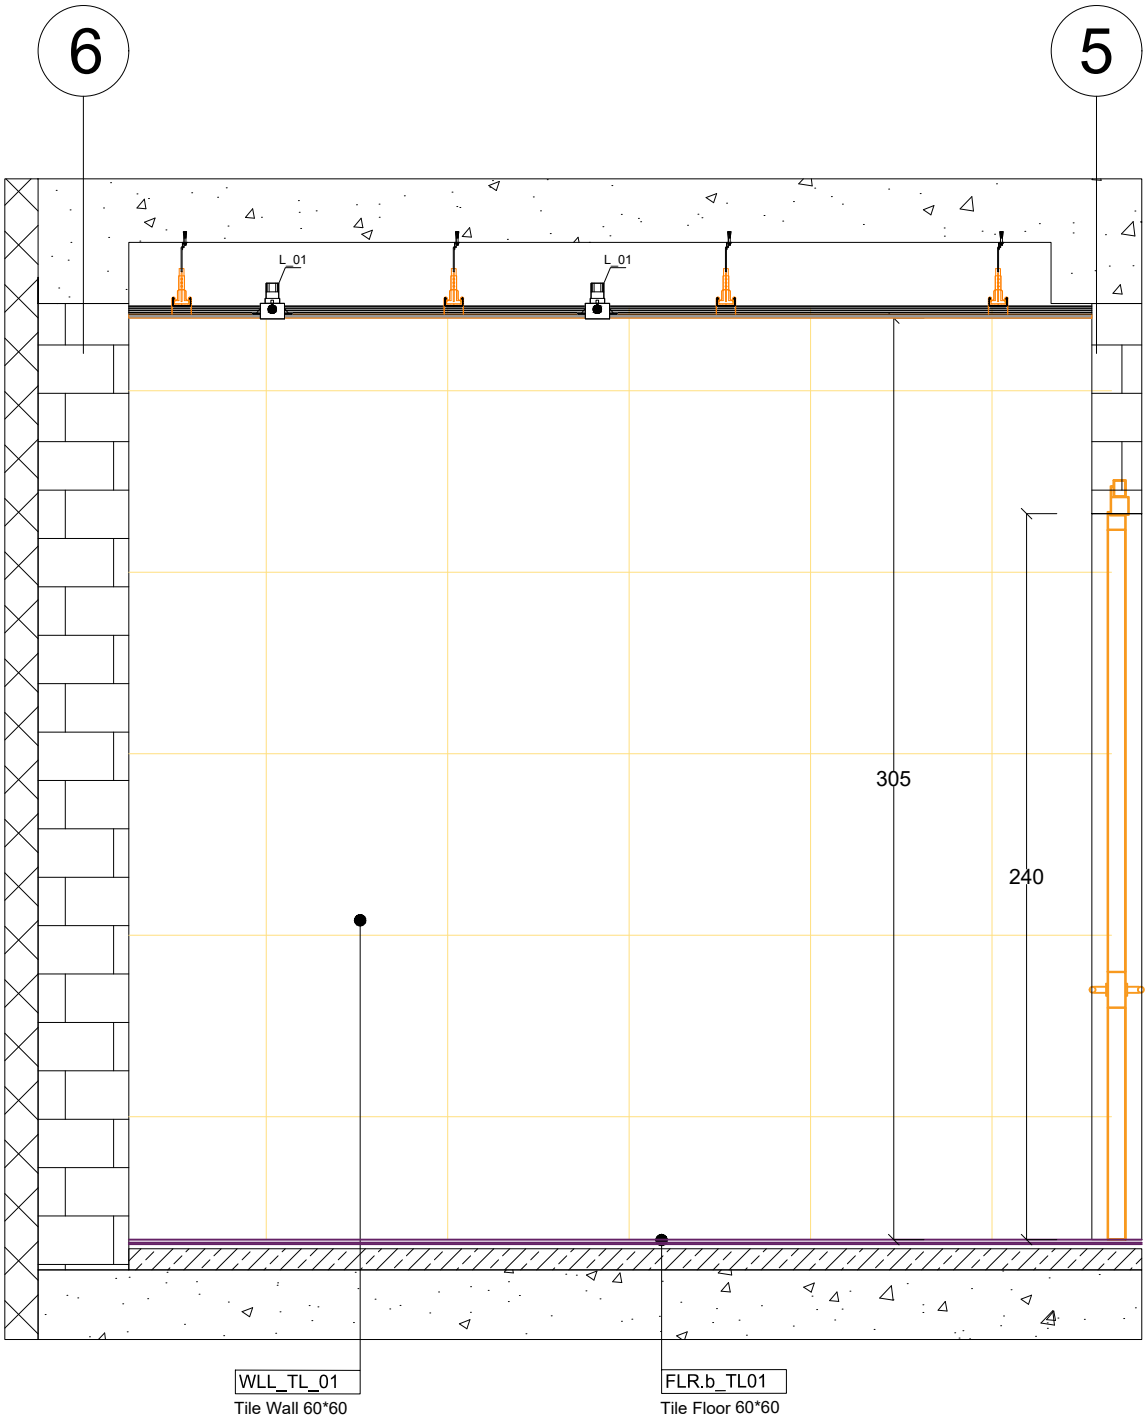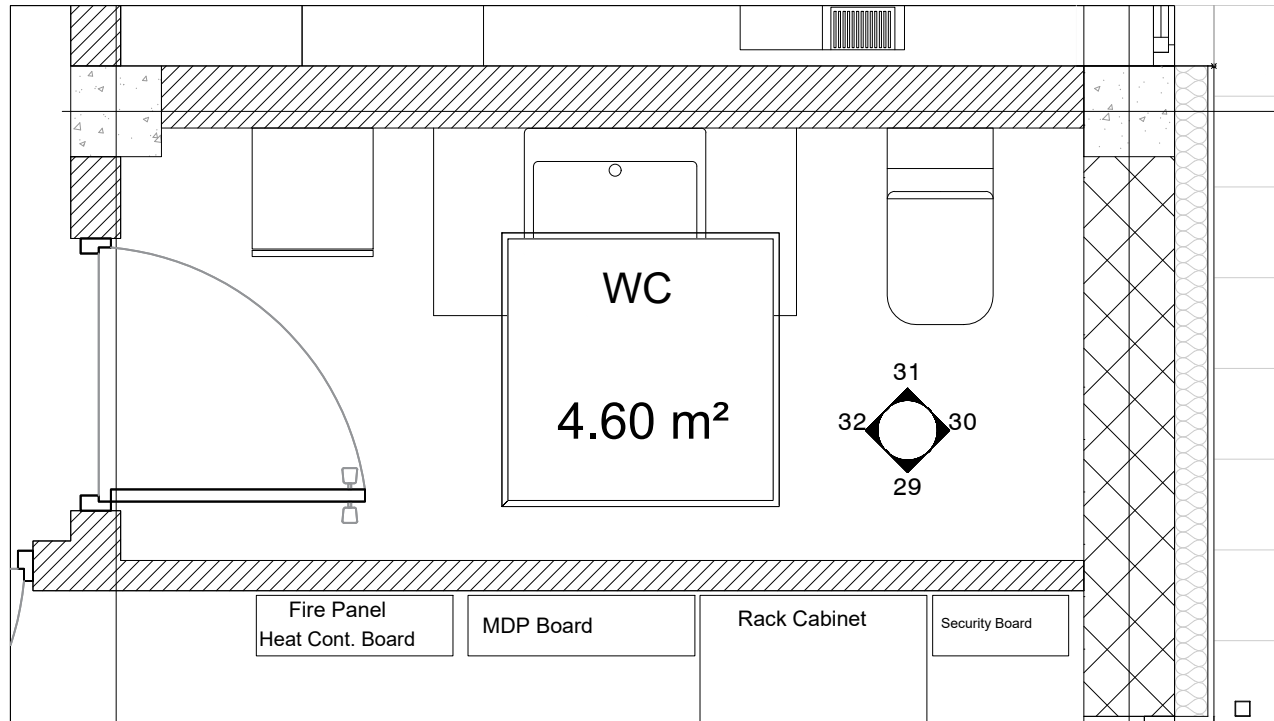

29 ELEVATION 29 STB
SCALE 1:25

CLIENT



ARCHITECTURAL DESIGN



CONSULTANTS

Client Notes

PROJECT TITLE

Tbilisi Hills Office Project
TBILISI - GEORGIA



PROJECT:


Tbilisi Hills Office Project

TITLE:


WC wall elevation plan
Elevation 29

SEAL:	DRAWN BY:		APPROVED BY:	
	MS		MS	
	FILE:	PROJECT NO.		
	SCALE:	SHEET NO.	REV.	DT.
DRAWING NO:		DATE:		
0031		14/08 2025		


Rev.05 - First Floor

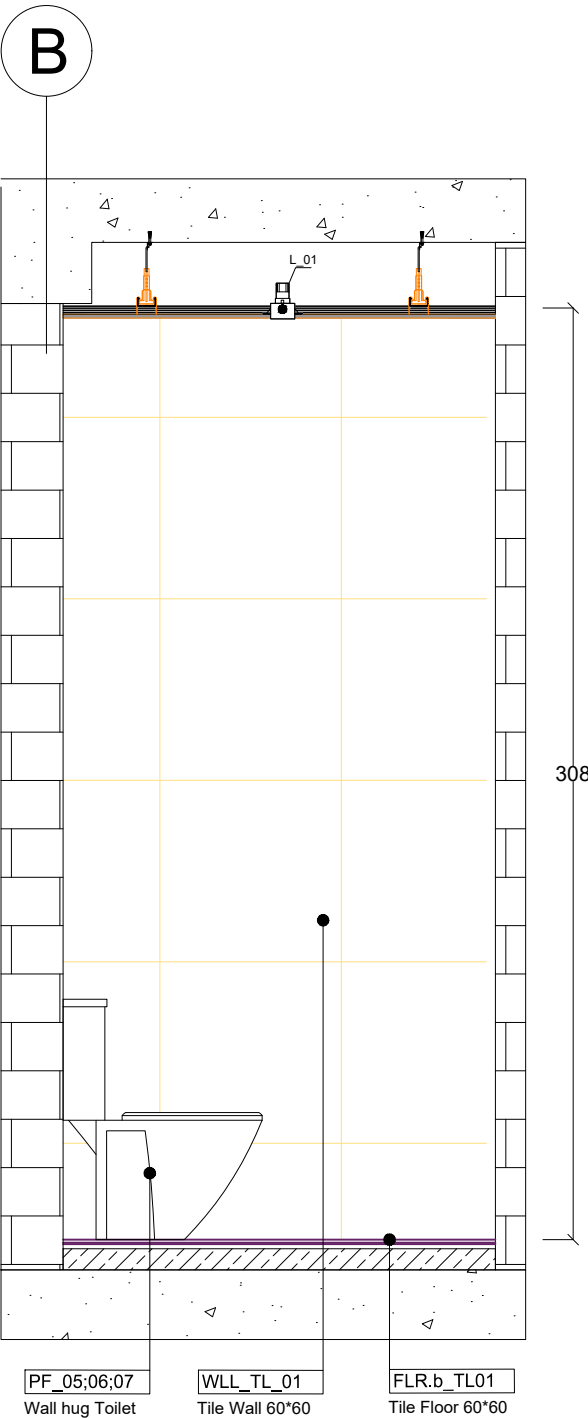

30 ELEVATION 30 STB
SCALE 1:25

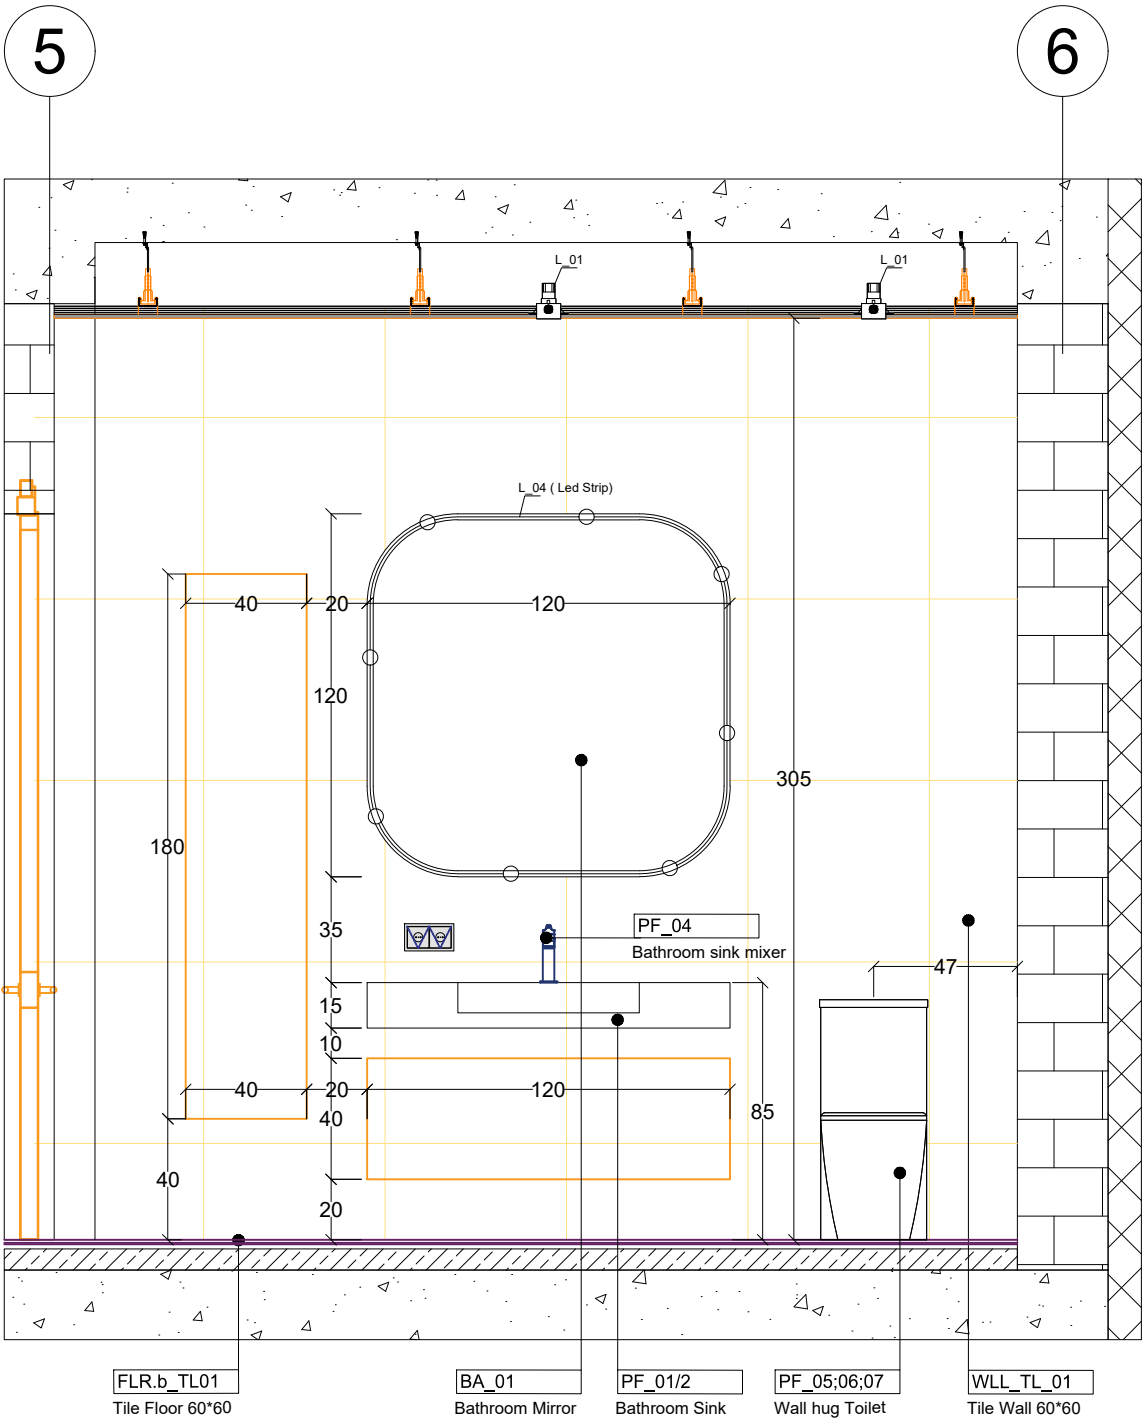

31 ELEVATION 31 STB
SCALE 1:25

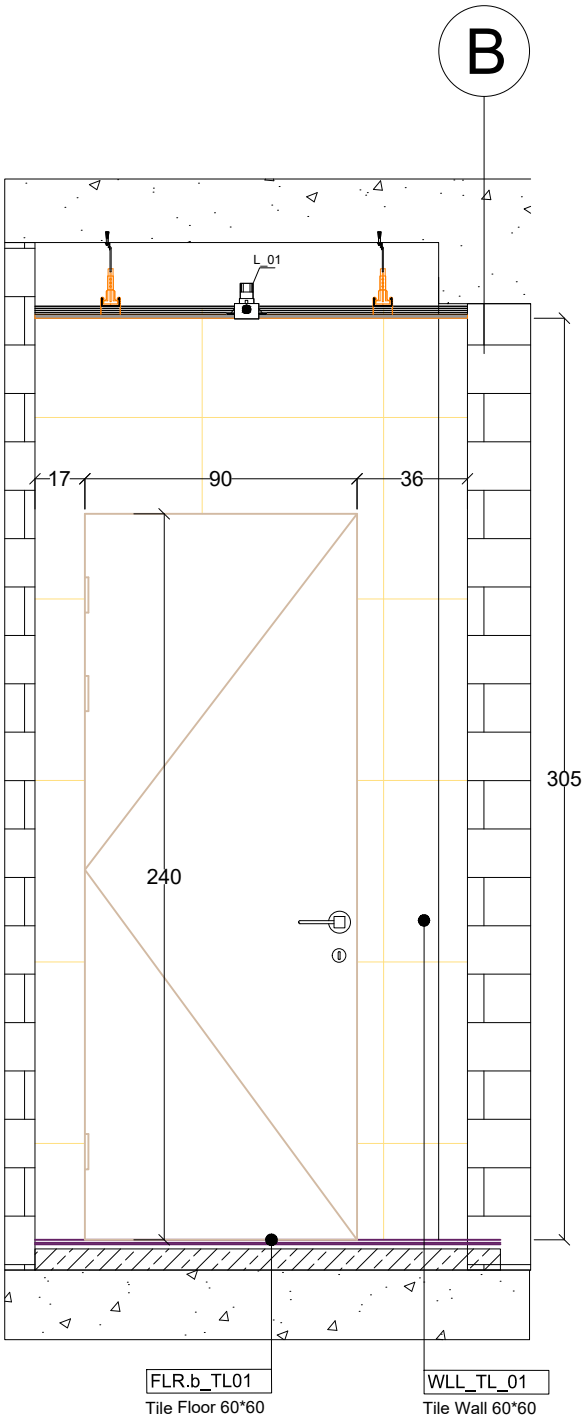

32 ELEVATION 32 STB
SCALE 1:25

CLIENT

TBILISI HILLS

TBILISI HILLS DEVELOPMENT AND CONSTRUCTION

WWW.TBILISIHILLS.COM

ARCHITECTURAL DESIGN

lra

Kizilcaşar Mahallesi 1200. caddesi İncek Avlu Sitesi
(İncek Şehit Savcı Mehmet Selim Kiraz Bulvarı)

info@loratasarim.com

0 (538) 508 56 62

CONSULTANTS

Client Notes

PROJECT TITLE

Tbilisi Hills Office Project
TBILISI - GEORGIA

PROJECT

Tbilisi Hills Office Project

TITLE

WC wall elevation 30; 31; 32

SEAL

DESIGN BY

APPROVED BY

FILE

PROJECT NO.

SCALE

SHEET NO.

REV.

BT


DATE

DRAWING NO.

0032

14/08
2025

Rev.05 - First Floor

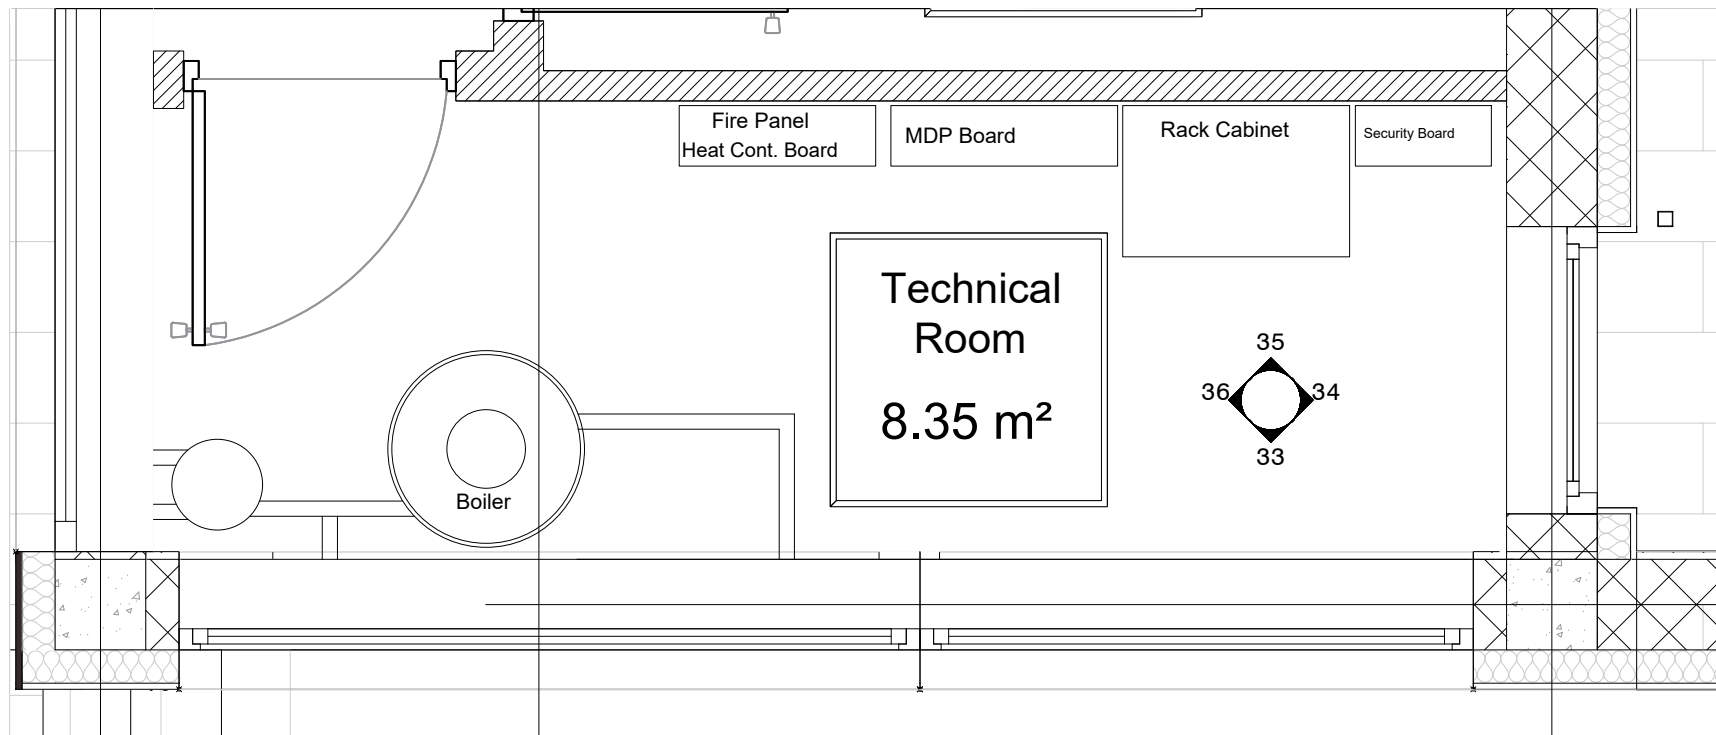

CLIENT

TBILISI HILLS

TEL: 800.333.3333
TULSA HILLS DEVELOPMENT AND CONSTRUCTION
WWW.TULSAHILLS.COM

ARCHITECTURAL DESIGN



zılcıkar Mahallesi 1209. cadde İncek Avlu Sitesi
(İncek Şehit Savcı Mehmet Selim Kiraz Bulvarı)

fo@loratasarim.com

(538) 508 56 62

CONSULTANTS

[illegible]

Client Notes

PROJECT TITLE _____

Tbilisi Hills Office Project
TBILISI - GEORGIA

Georgia Tbilisi , Saburtalo Ipolite Khvichia Street No:23
info@diaphanous-construction.com
Tel(Georgia): +995-599-123-209
Tel(Turkiye): +90-543-554-99-66

PROJECT:

Tbilisi Hills Office Project


TITLE:

Technical room wall elevation plan


SEAL:	DRAWN BY:	APPROVED BY:		
	MS	MG		
	FILE:	PROJECT NO:		
	SCALE:	SHEET NO:	REV:	ST:
	1-25	0033	05	

DRAWING NO:	DATE
1033	14/08 2025

Rev.05 - First Floor

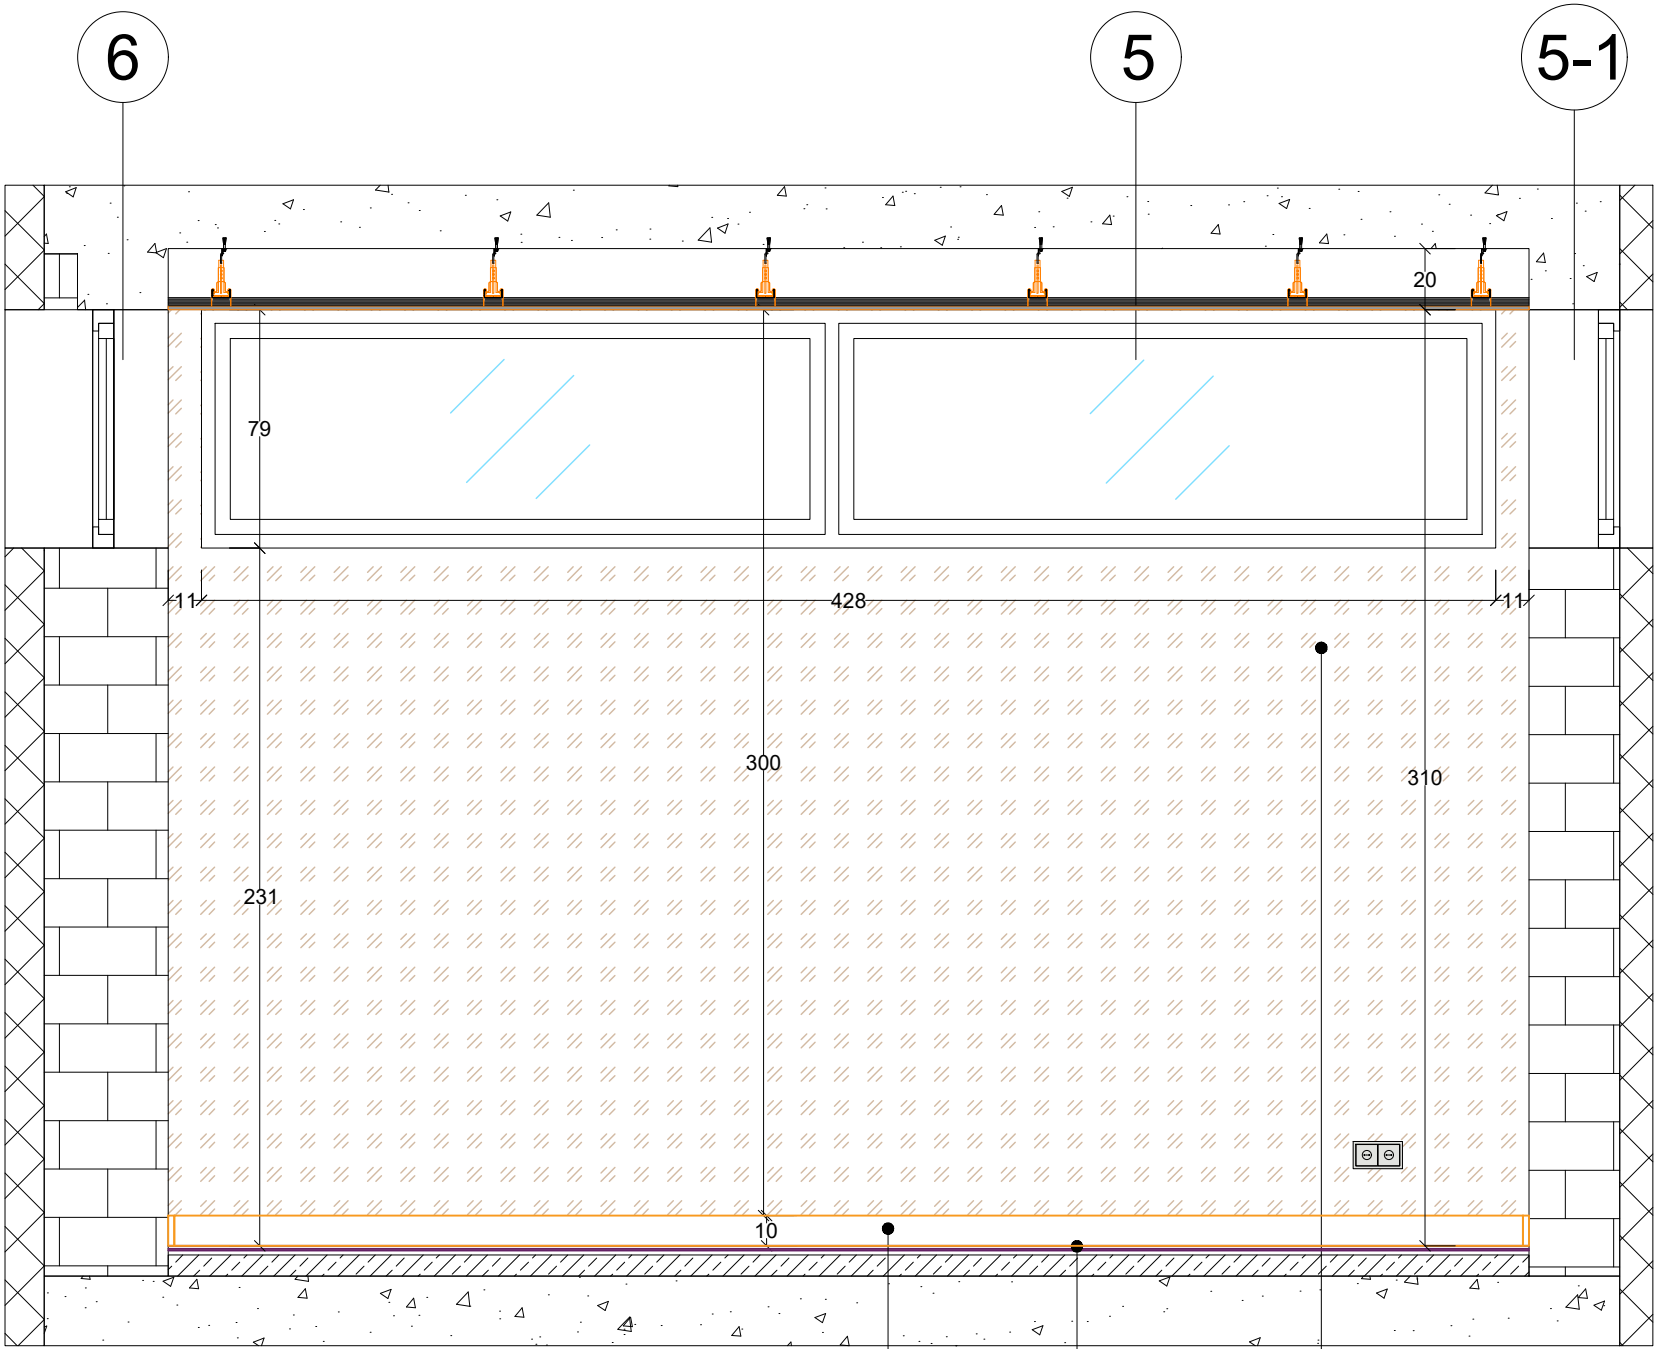

33 ELEVATION 33 STB
SCALE 1:25

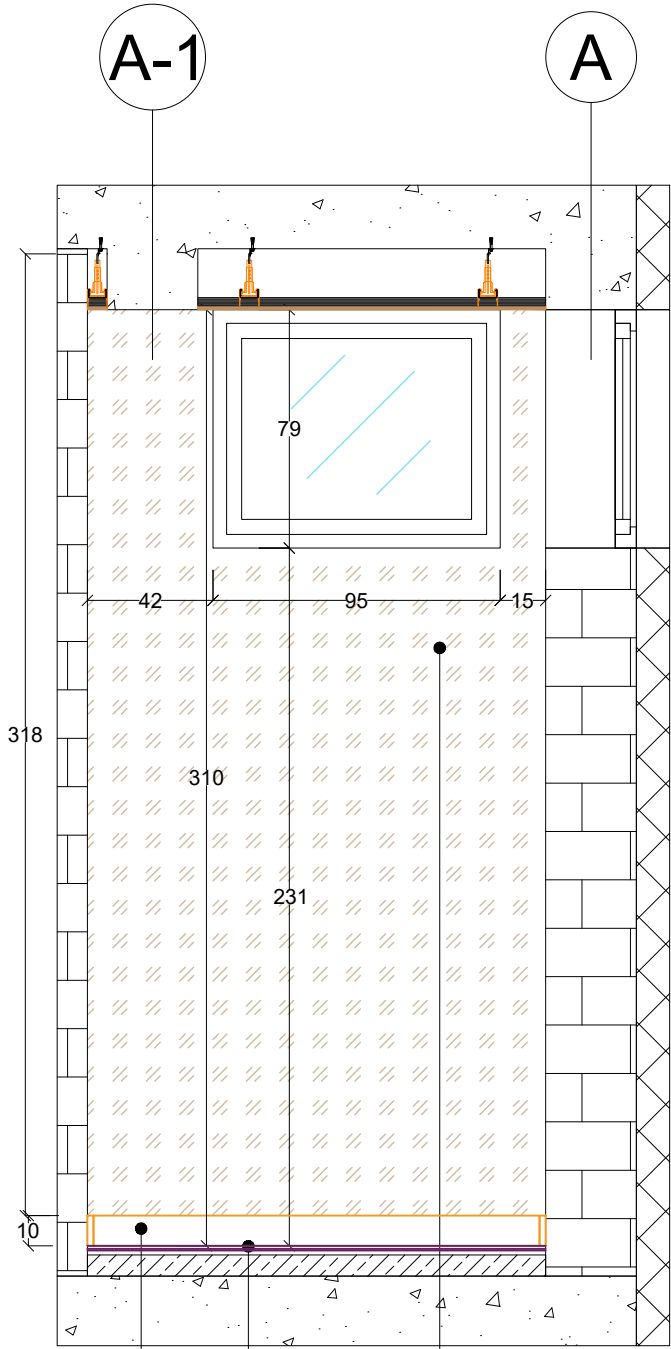

34 ELEVATION 34 STB
SCALE 1:25

CLIENT



ARCHITECTURAL DESIGN



info@loratasarim.com

0 (538) 508 56 62

CONSULTANTS

Client Notes

PROJECT TITLE

Tbilisi Hills Office Project
TBILISI - GEORGIA

Georgia: Tbilisi, Subotchi Ipshiz Khvichia Street No:23
info@loratasarim.com
info@loratasarim.com
info@loratasarim.com

PROJECT:

Tbilisi Hills Office Project



TITLE:

Technical room wall elevation 33; 34

SEAL:	DRAWN BY:	APPROVED BY:
	MS	MS
	FILE:	PROJECT NO:
	SCALE:	SHEET NO:
	1:25	0034
	DATE:	14/08 2025

DRAWING NO: 0034

Rev.05 - First Floor

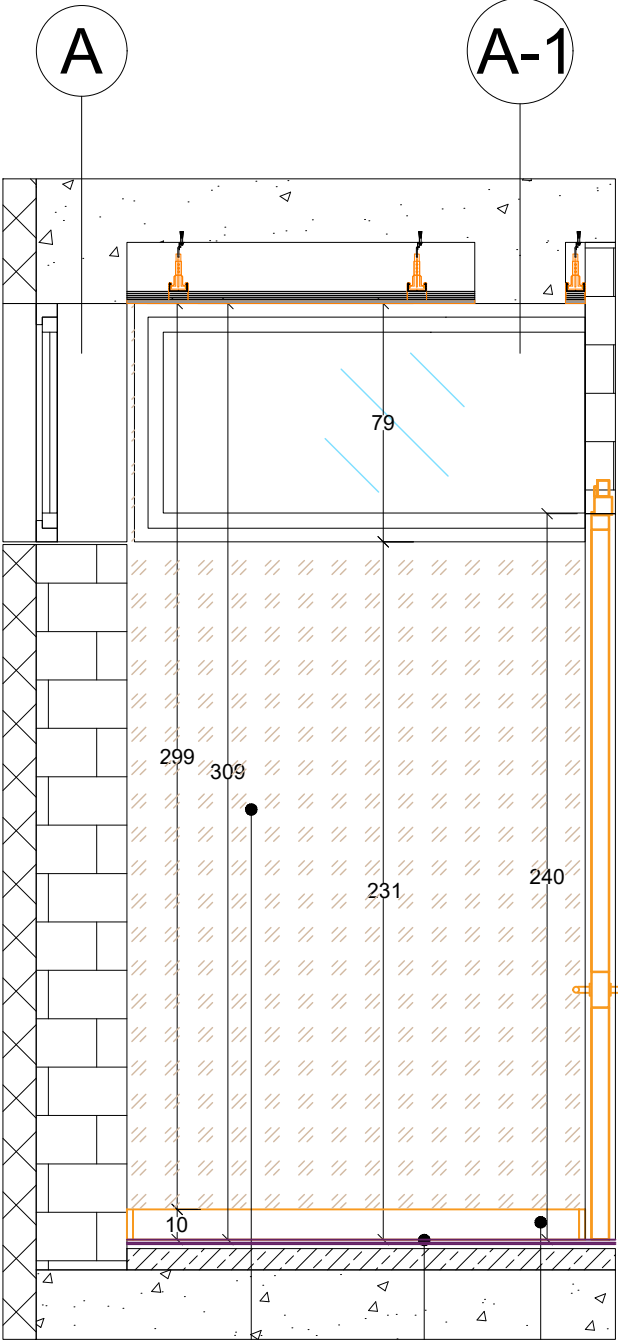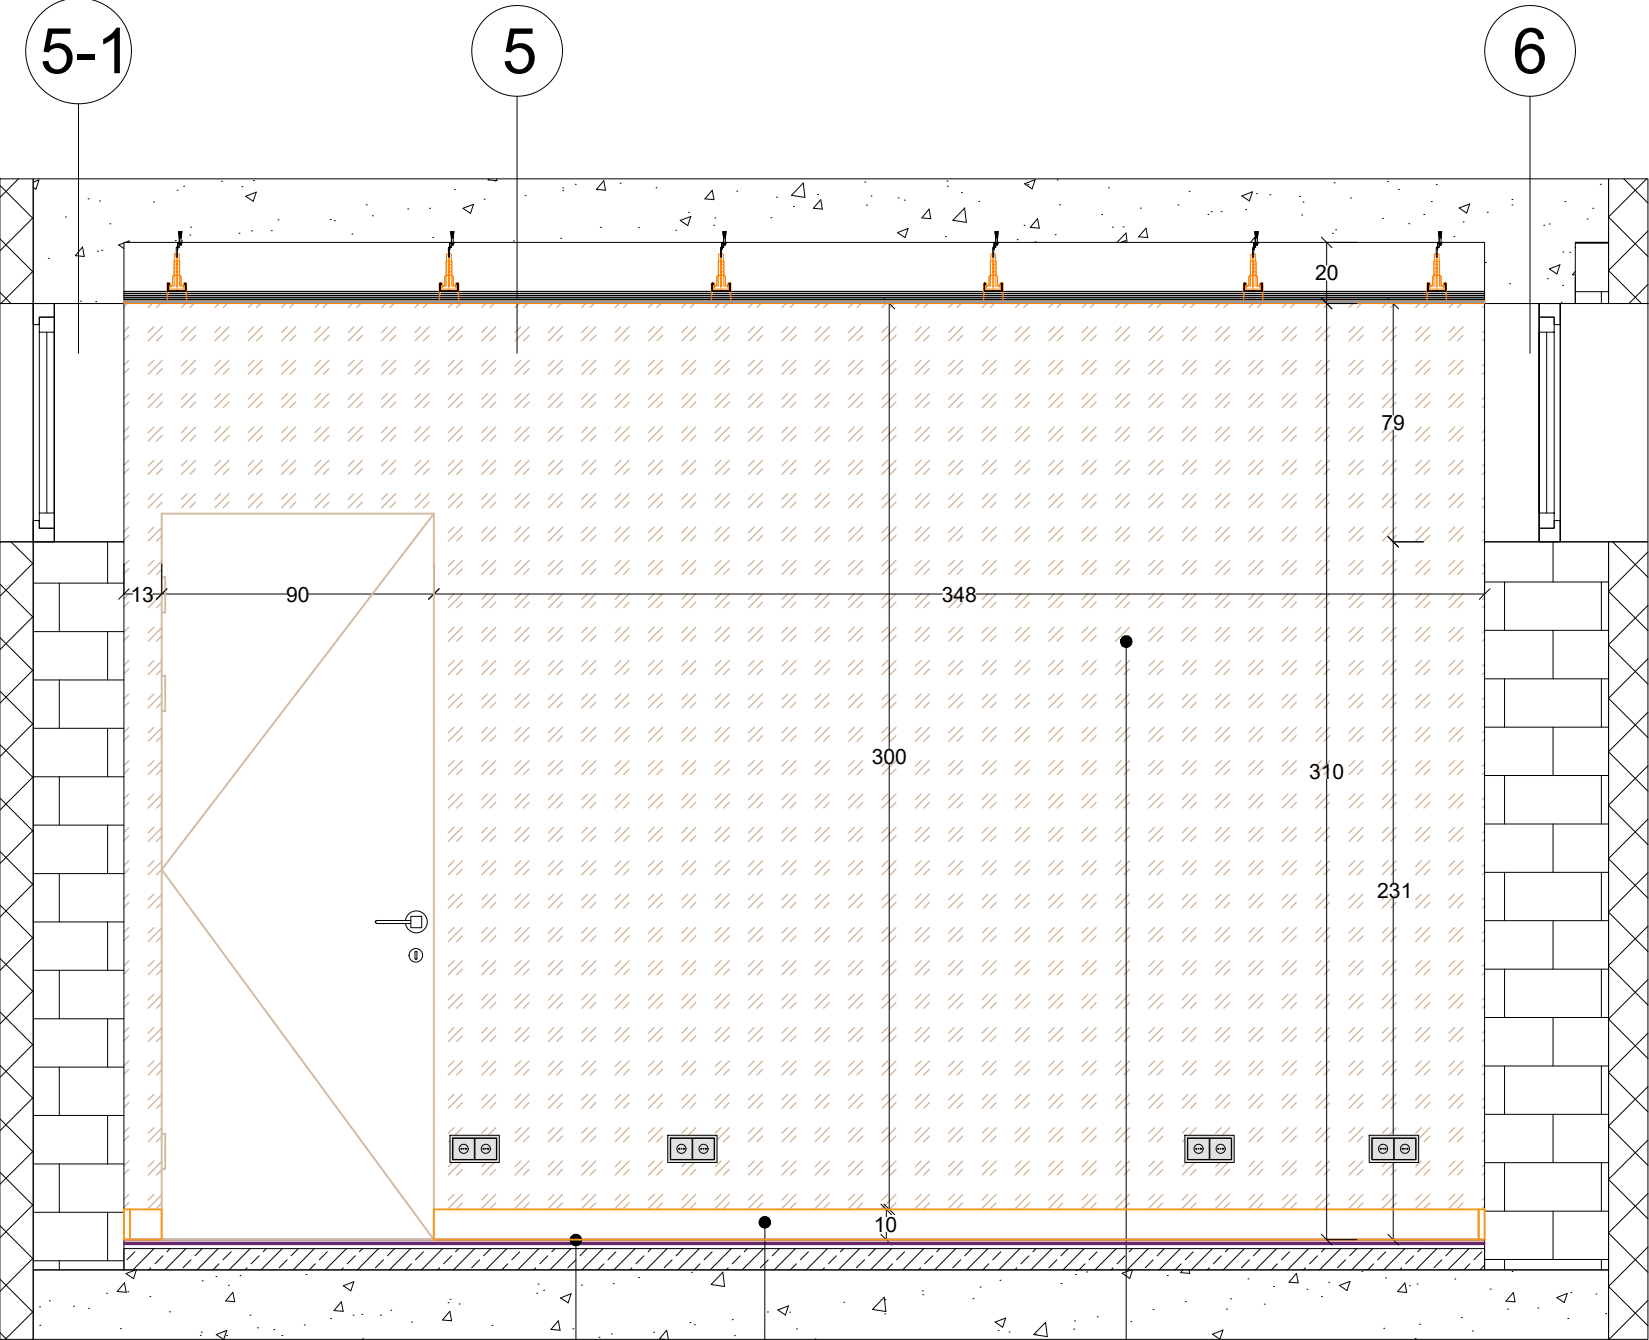

CLIENT



ARCHITECTURAL DESIGN



Kizilcayir Mahallesi 1200. cadde Incek Avlu Sitesi
(Incek Şehit Savcı Mehmet Selim Kiraz Bulvarı)

info@koratasarim.com

0 (538) 508 56 62

CONSULTANTS

Client Notes

PROJECT TITLE

Tbilisi Hills Office Project
TBILISI - GEORGIA

Georgia: Tbilisi, Subotchi Yolları Kızılköyü Street No:23
info@koratasarim.com
tel(Georgia): +995 595 123 291
tel(Turkey): +90 545 554 99 44

PROJECT:

Tbilisi Hills Office Project



TITLE:

Technical room wall elevation 35; 36

SEAL:	DRAWN BY:		APPROVED BY:	
	MS		MS	
SCALE:	FILE:		PROJECT NO.:	
	1:25		0035	05

DRAWING NO: 0035
DATE: 14/08 2025

Rev.05 - First Floor

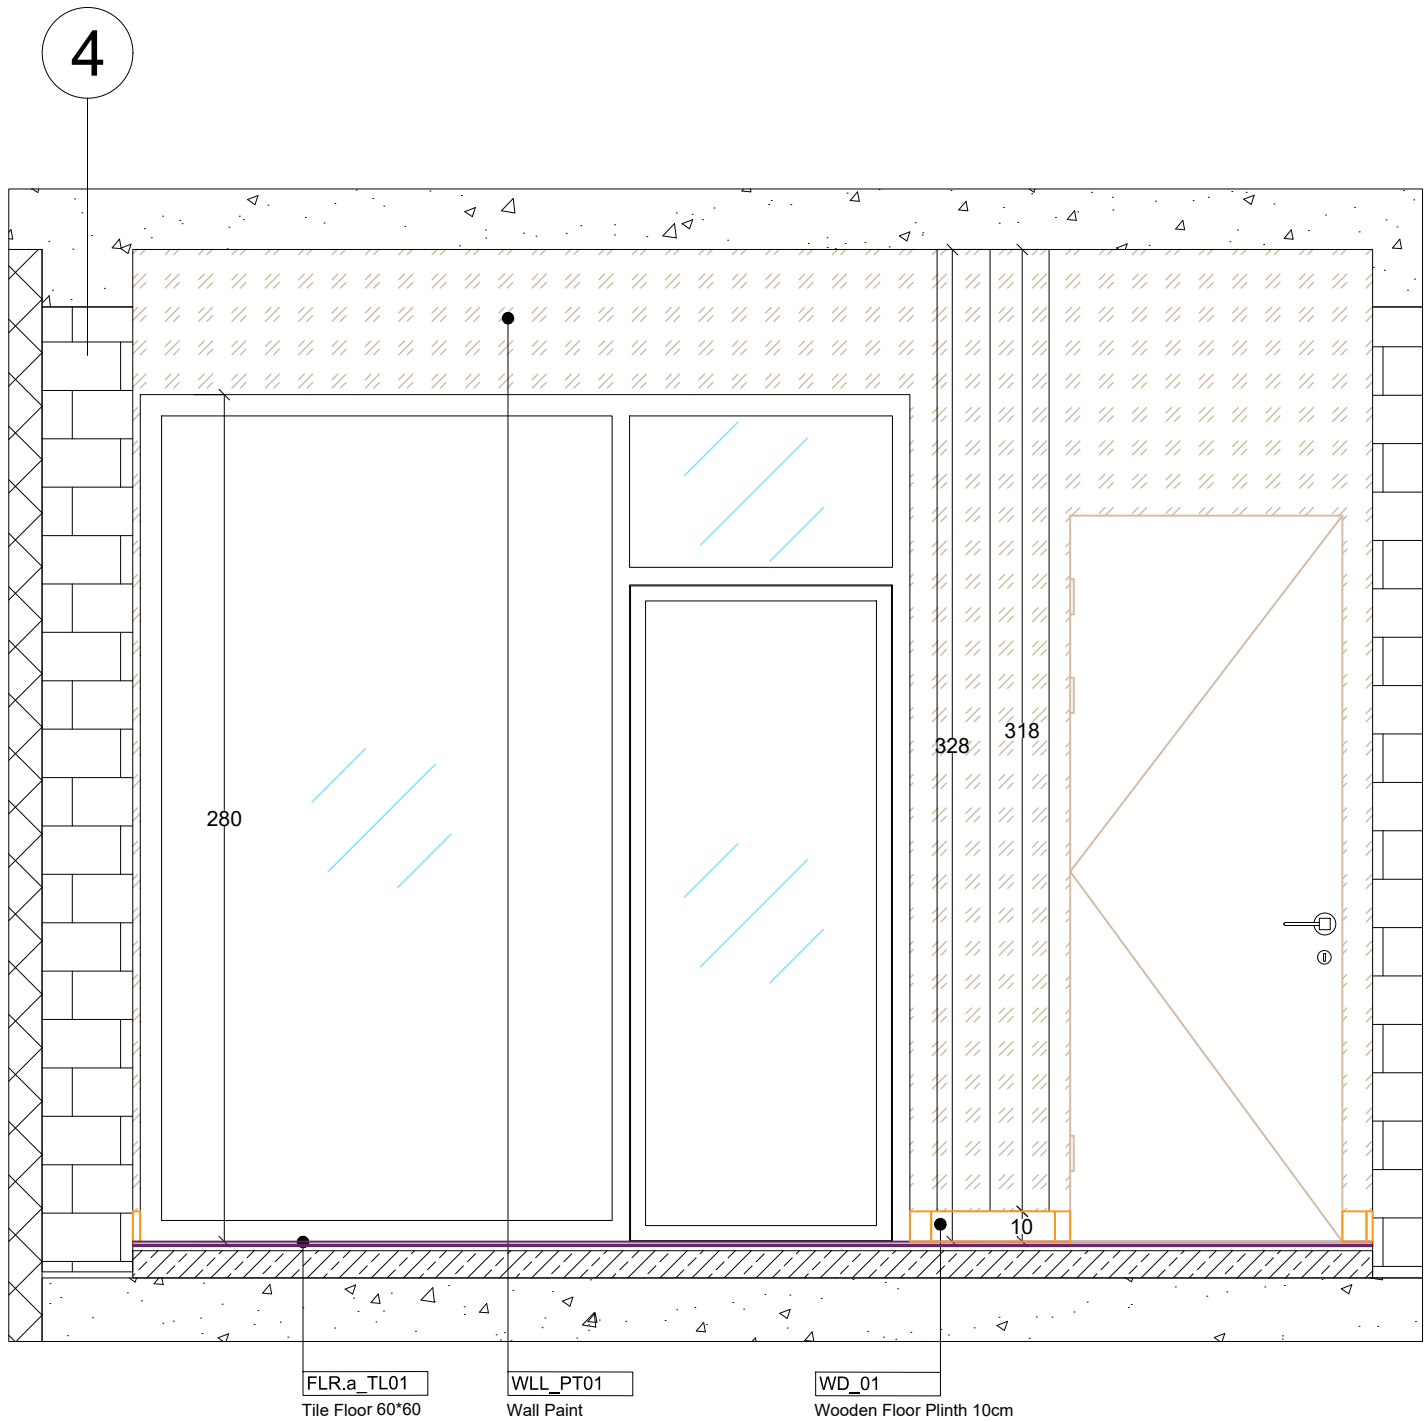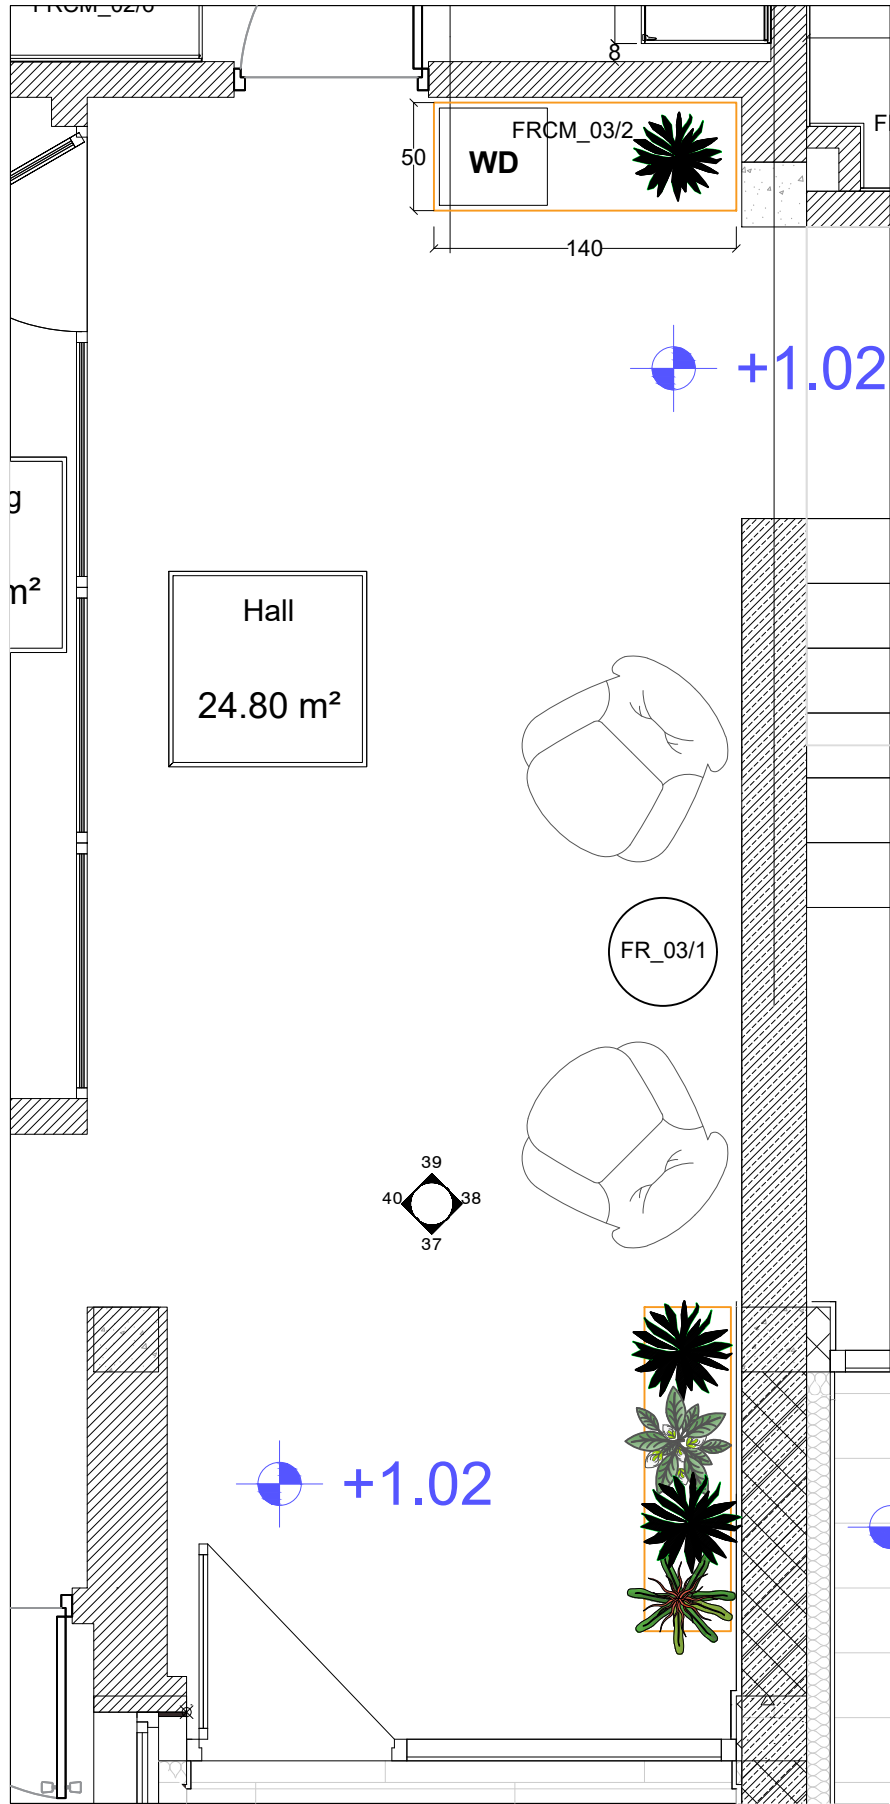

37 ELEVATION 37 STB
SCALE 1:25

CLIENT

TBILISI HILLS

TBILISI HILLS DEVELOPMENT AND CONSTRUCTION

WWW.TBILISIHILLS.COM

ARCHITECTURAL DESIGN

IRA

Kizilcaşar Mahallesi 1200. cadde İncek Avlu Sitesi
(İncek Şehit Savcı Mehmet Selim Kiraz Bulvarı)

info@koratasarim.com

0 (538) 508 56 62

CONSULTANTS

Client Notes

PROJECT TITLE

Tbilisi Hills Office Project
TBILISI - GEORGIA

PROJECT:

Tbilisi Hills Office Project

TITLE:

Hall wall elevation plan
Elevation 37

SEAL:

DESIGN BY

APPROVED BY

FILE

PROJECT NO.

SCALE

SHEET NO.

REV.

DT.


DRAWING NO:

0036

DATE:

14/08
2025

Rev.05 - First Floor

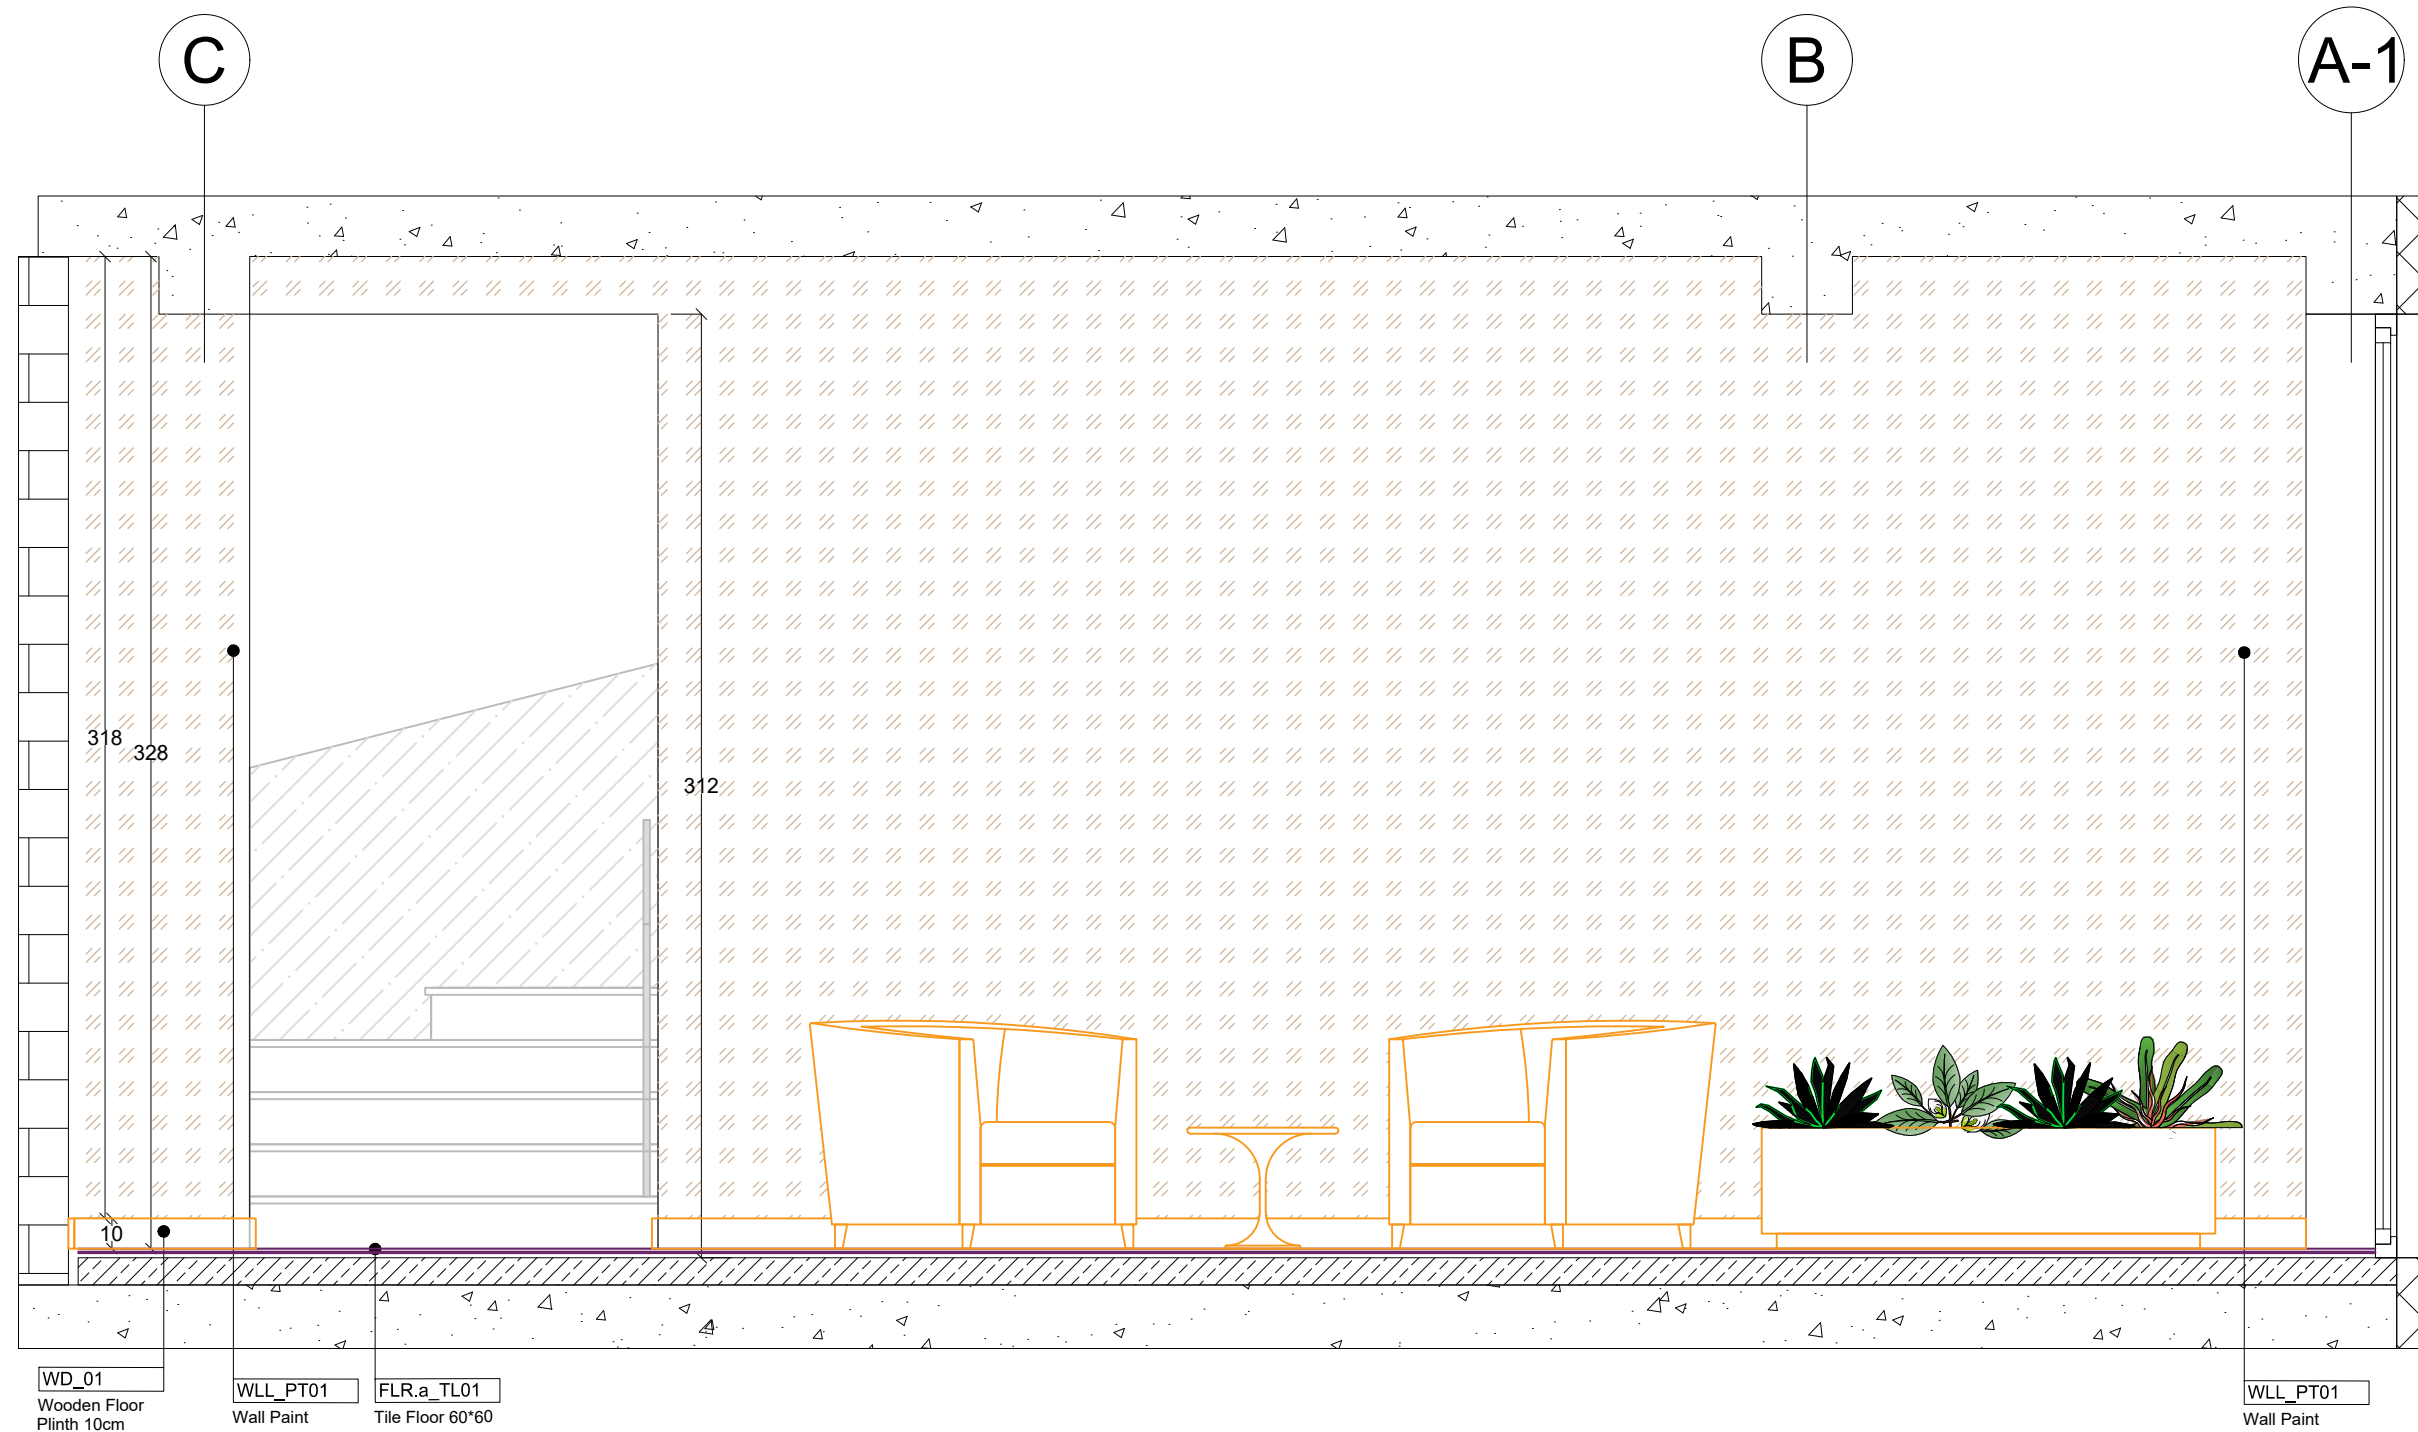

38

ELEVATION 38 STB
SCALE 1:25

CLIENT

BILISI HILLS

760.888.2222 • 23300 W. 20th St. • Irving, TX 75039
 TRILSHILLS DEVELOPMENT AND CONSTRUCTION
 WWW.TRILSHILLS.COM

ARCHITECTURAL DESIGN



zılcıcaşar Mahallesi 1209. cadde İncek Avlu Sitesi
(İncek Şehit Savcı Mehmet Selim Kiraz Bulvarı)

fo@loratasarim.com

(538) 508 56 62

CONSULTANTS

[illegible]

Client Notes

PROJECT TITLE _____

Tbilisi Hills Office Project
TBILISI - GEORGIA



PROJECT:

Tbilisi Hills Office Project

TITLE:


all wall elevation 38

REAL:	DRAWN BY:	APPROVED BY:		
	MS	MG		
	FILE:	PROJECT NO:		
	SCALE:	SHEET NO:	REV:	ST:
	1-25	0037	05	

DRAWING NO:
1037

14/08
2025

Rev.05 - First Floor

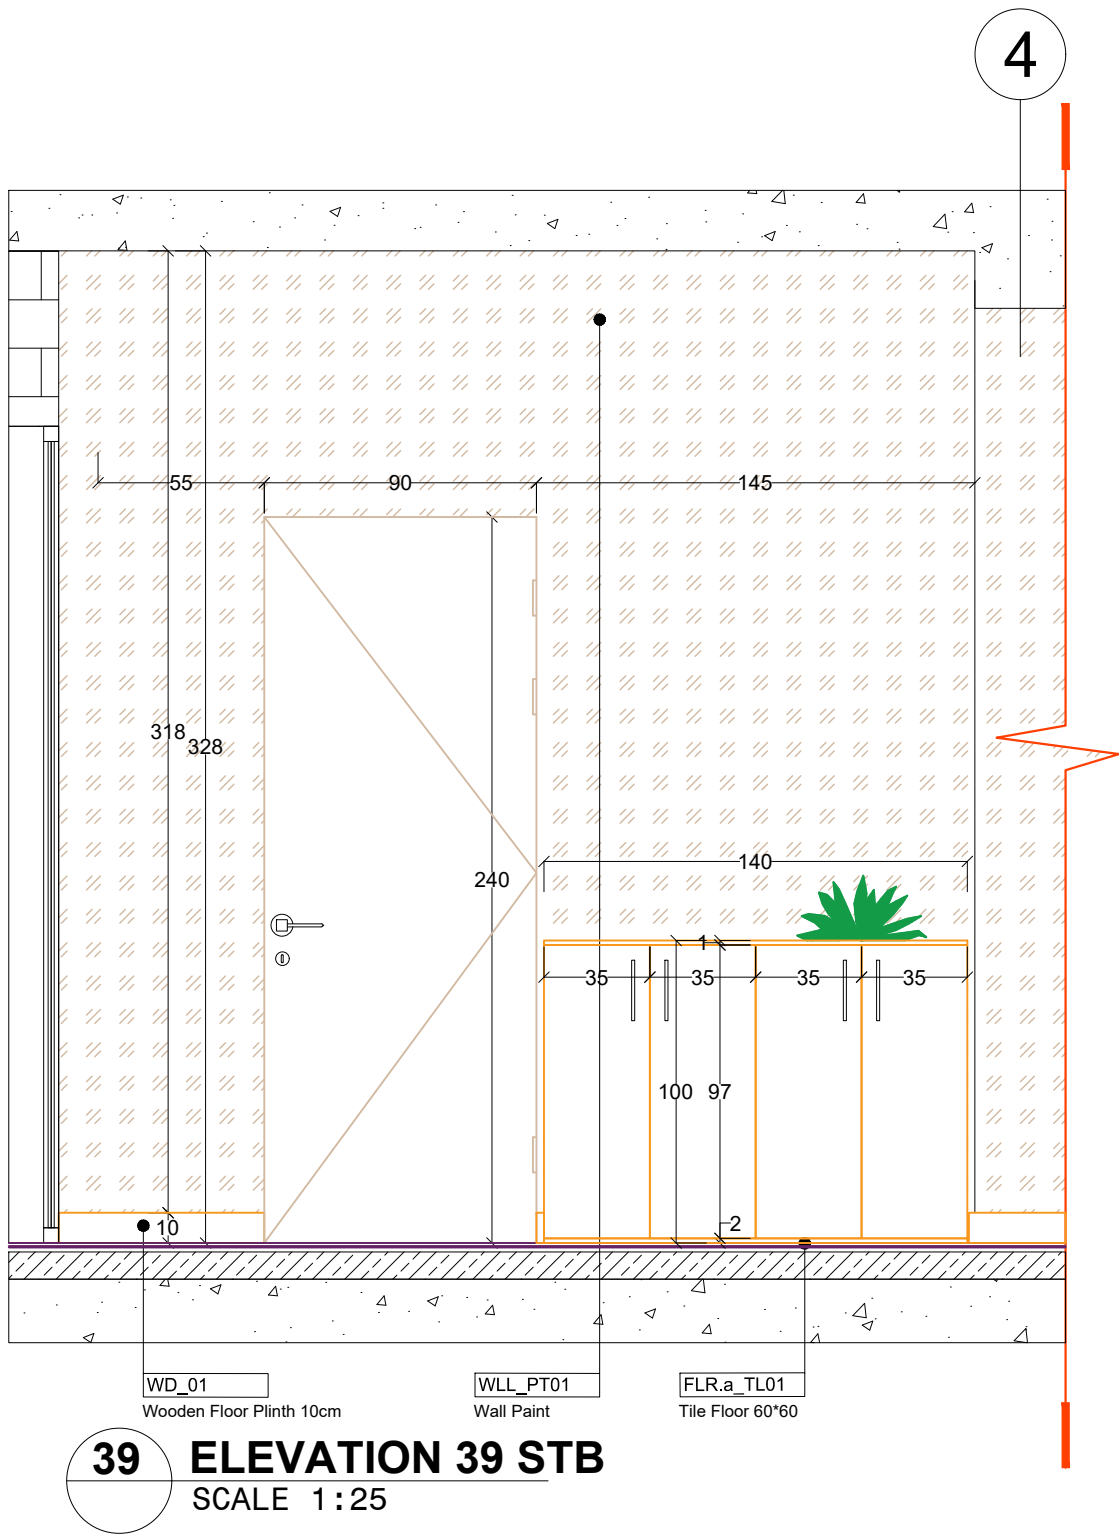

CLIENT



ARCHITECTURAL DESIGN



CONSULTANTS

Client Notes

PROJECT TITLE

Tbilisi Hills Office Project
TBILISI - GEORGIA



PROJECT:


Tbilisi Hills Office Project

TITLE:

Hall wall elevation 39

SEAL:	DRAWN BY: MS	APPROVED BY: MS
	FILE:	PROJECT NO:
	SCALE: 1:25	SHEET NO: 0038
	DATE: 14/08 2025	REV: 05

Rev.05 - First Floor

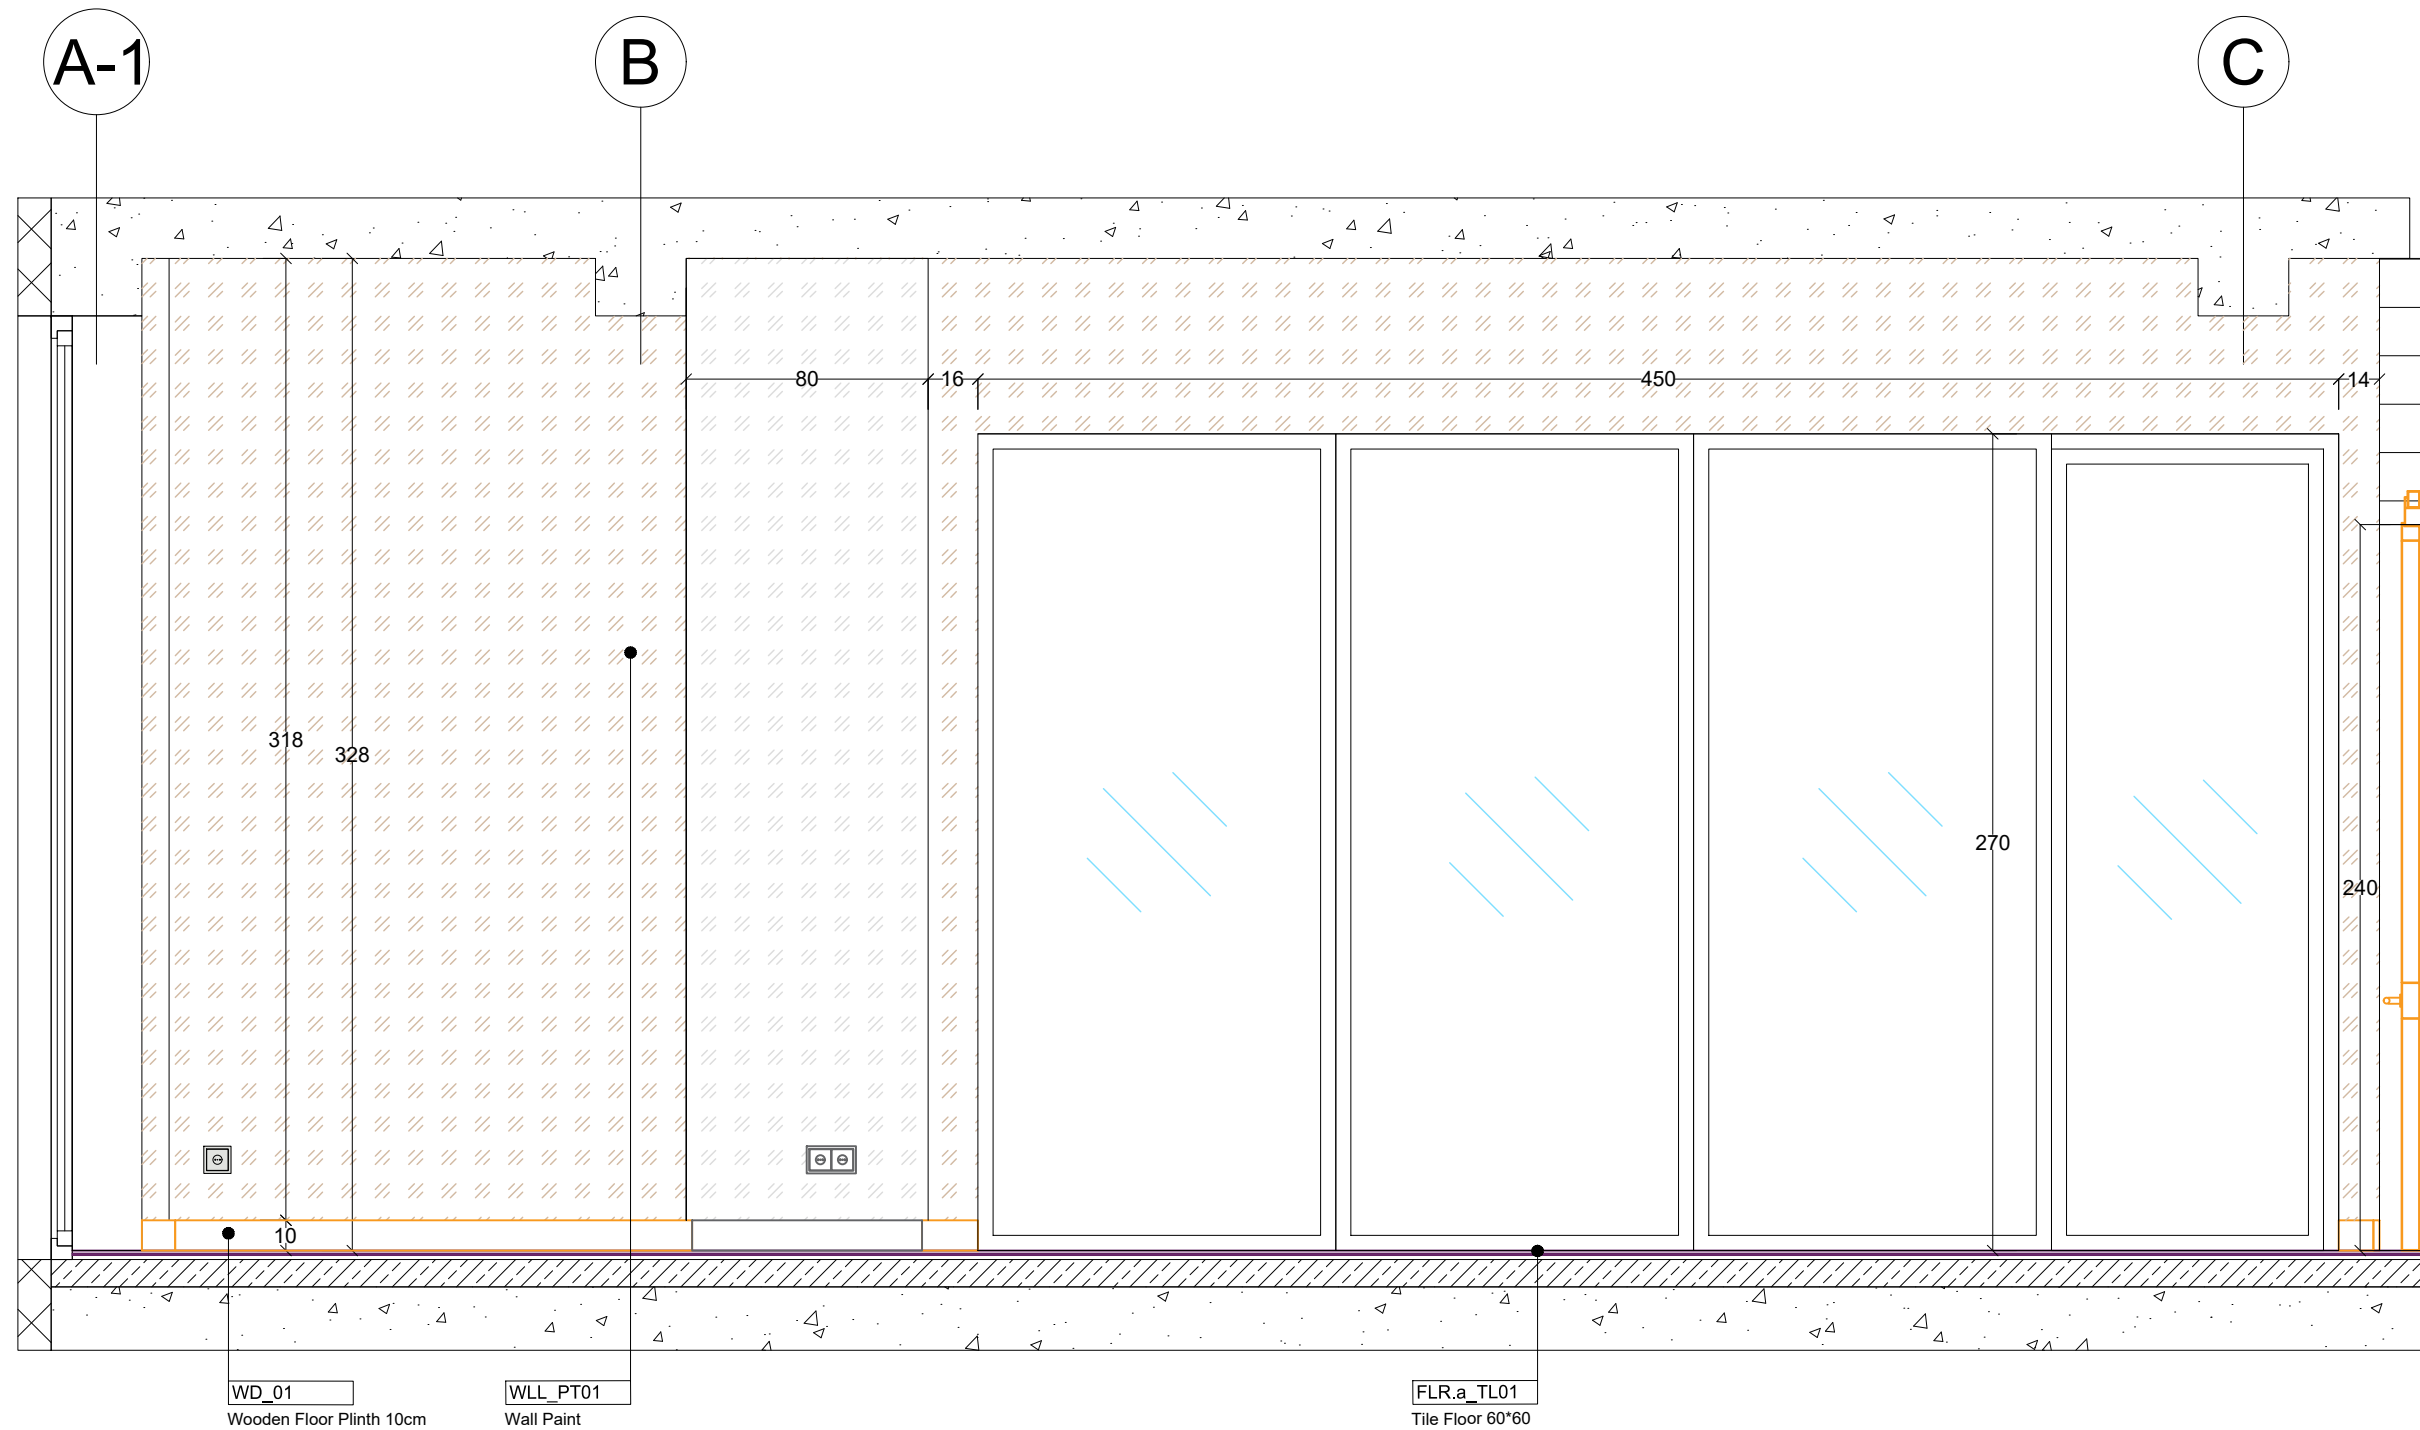

40 **ELEVATION 40 STB**
SCALE 1:25

CLIENT



817.462.1333
BILSHILLS DEVELOPMENT AND CONSTRUCTION
WWW.BILSHILLS.COM

ARCHITECTURAL DESIGN



Yıldırımcaşar Mahallesi 1209. cadde İncek Avlu Sitesi
(İncek Şehit Savcı Mehmet Selim Kiraz Bulvarı)

o@loratasarim.com

538) 508 56 62

CONSULTANTS

[illegible]

Client Notes

PROJECT TITLE _____

Tbilisi Hills Office Project
TBILISI - GEORGIA

Georgia Tbilisi, Saburtalo Ipolite Khvichia Street No:2
info@diaphanous-construction.com
Tel(Georgia): +995-599-123-209
Tel(Turkiye): +90-543-354-9966

PROJECT:

Tbilisi Hills Office Project



TITLE:

Hall wall elevation 40

SCALE:	DRAWN BY:	APPROVED BY:		
	MS	MG		
	FILE:	PROJECT NO:		
	SCALE:	SHEET NO:	REV:	ST:
	1:25	0039	05	

DRAWING NO:	DATE
039	14/08 2025

Rev.05 - First Floor

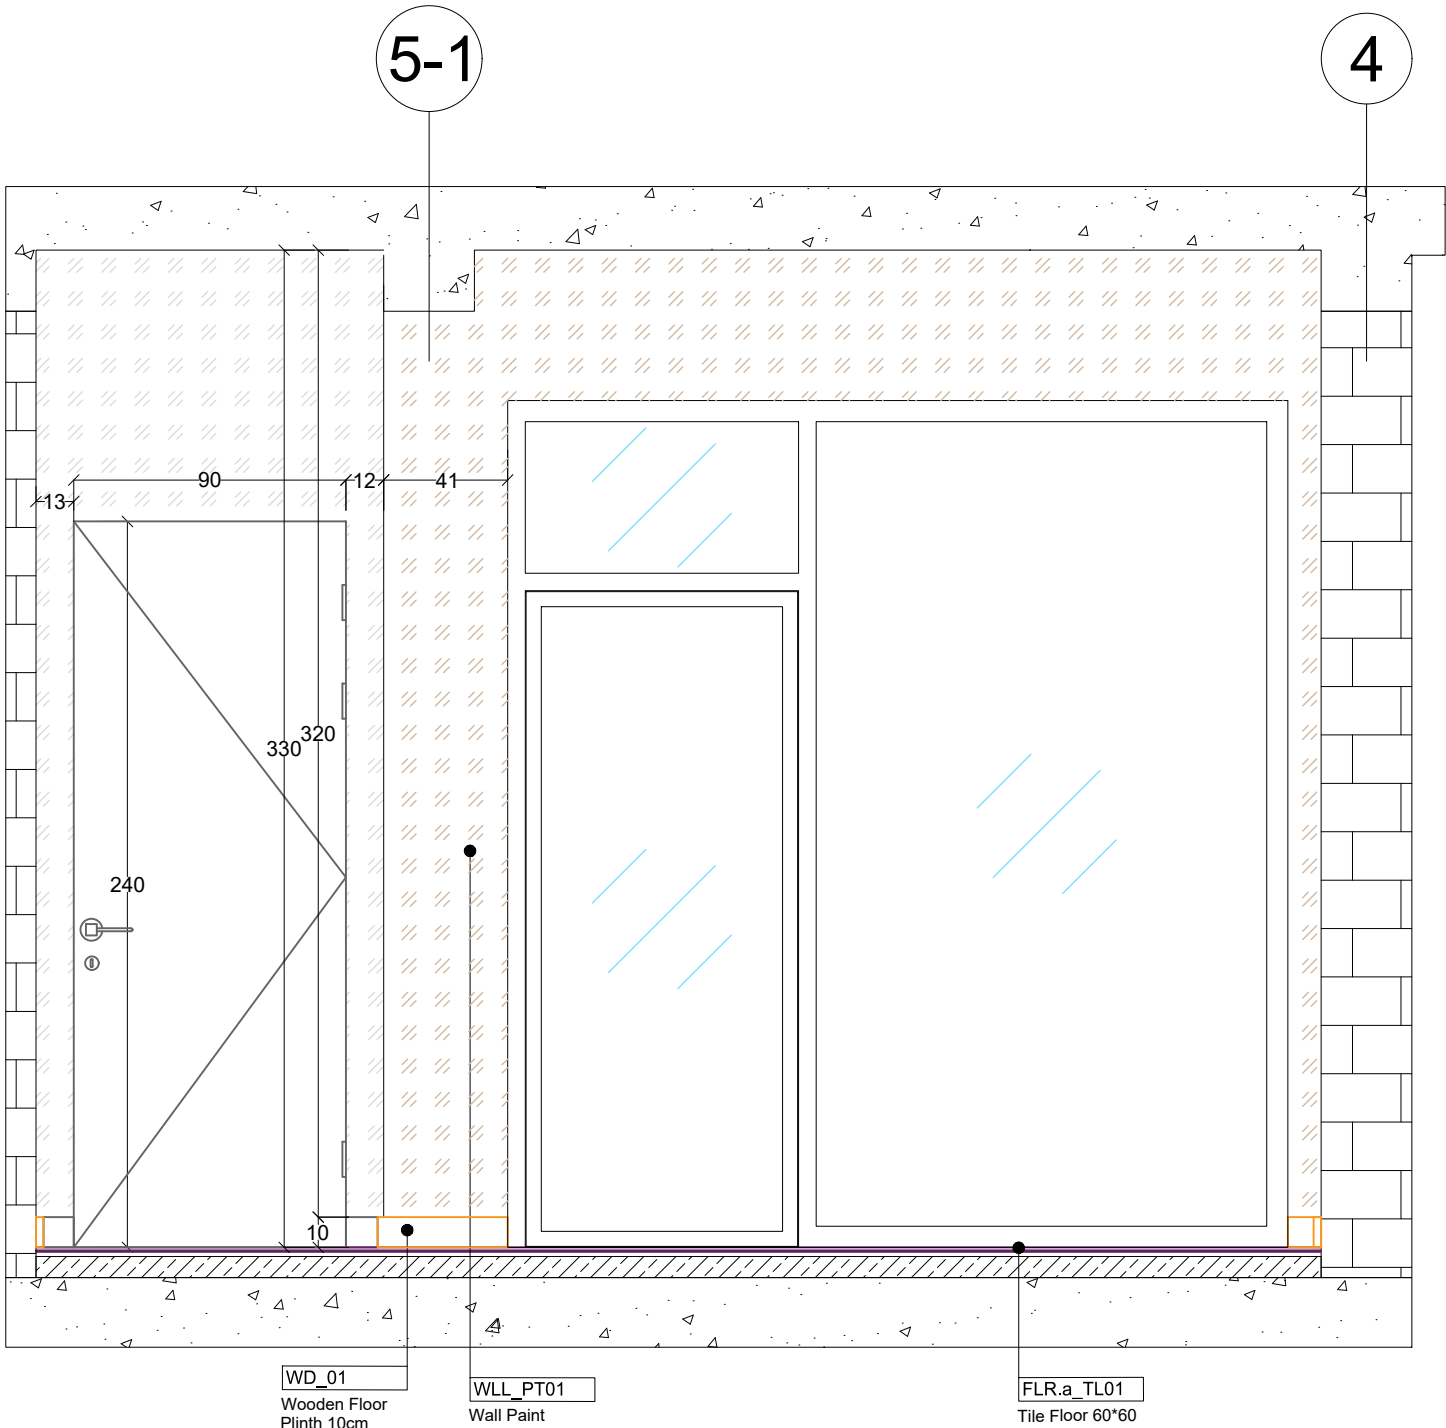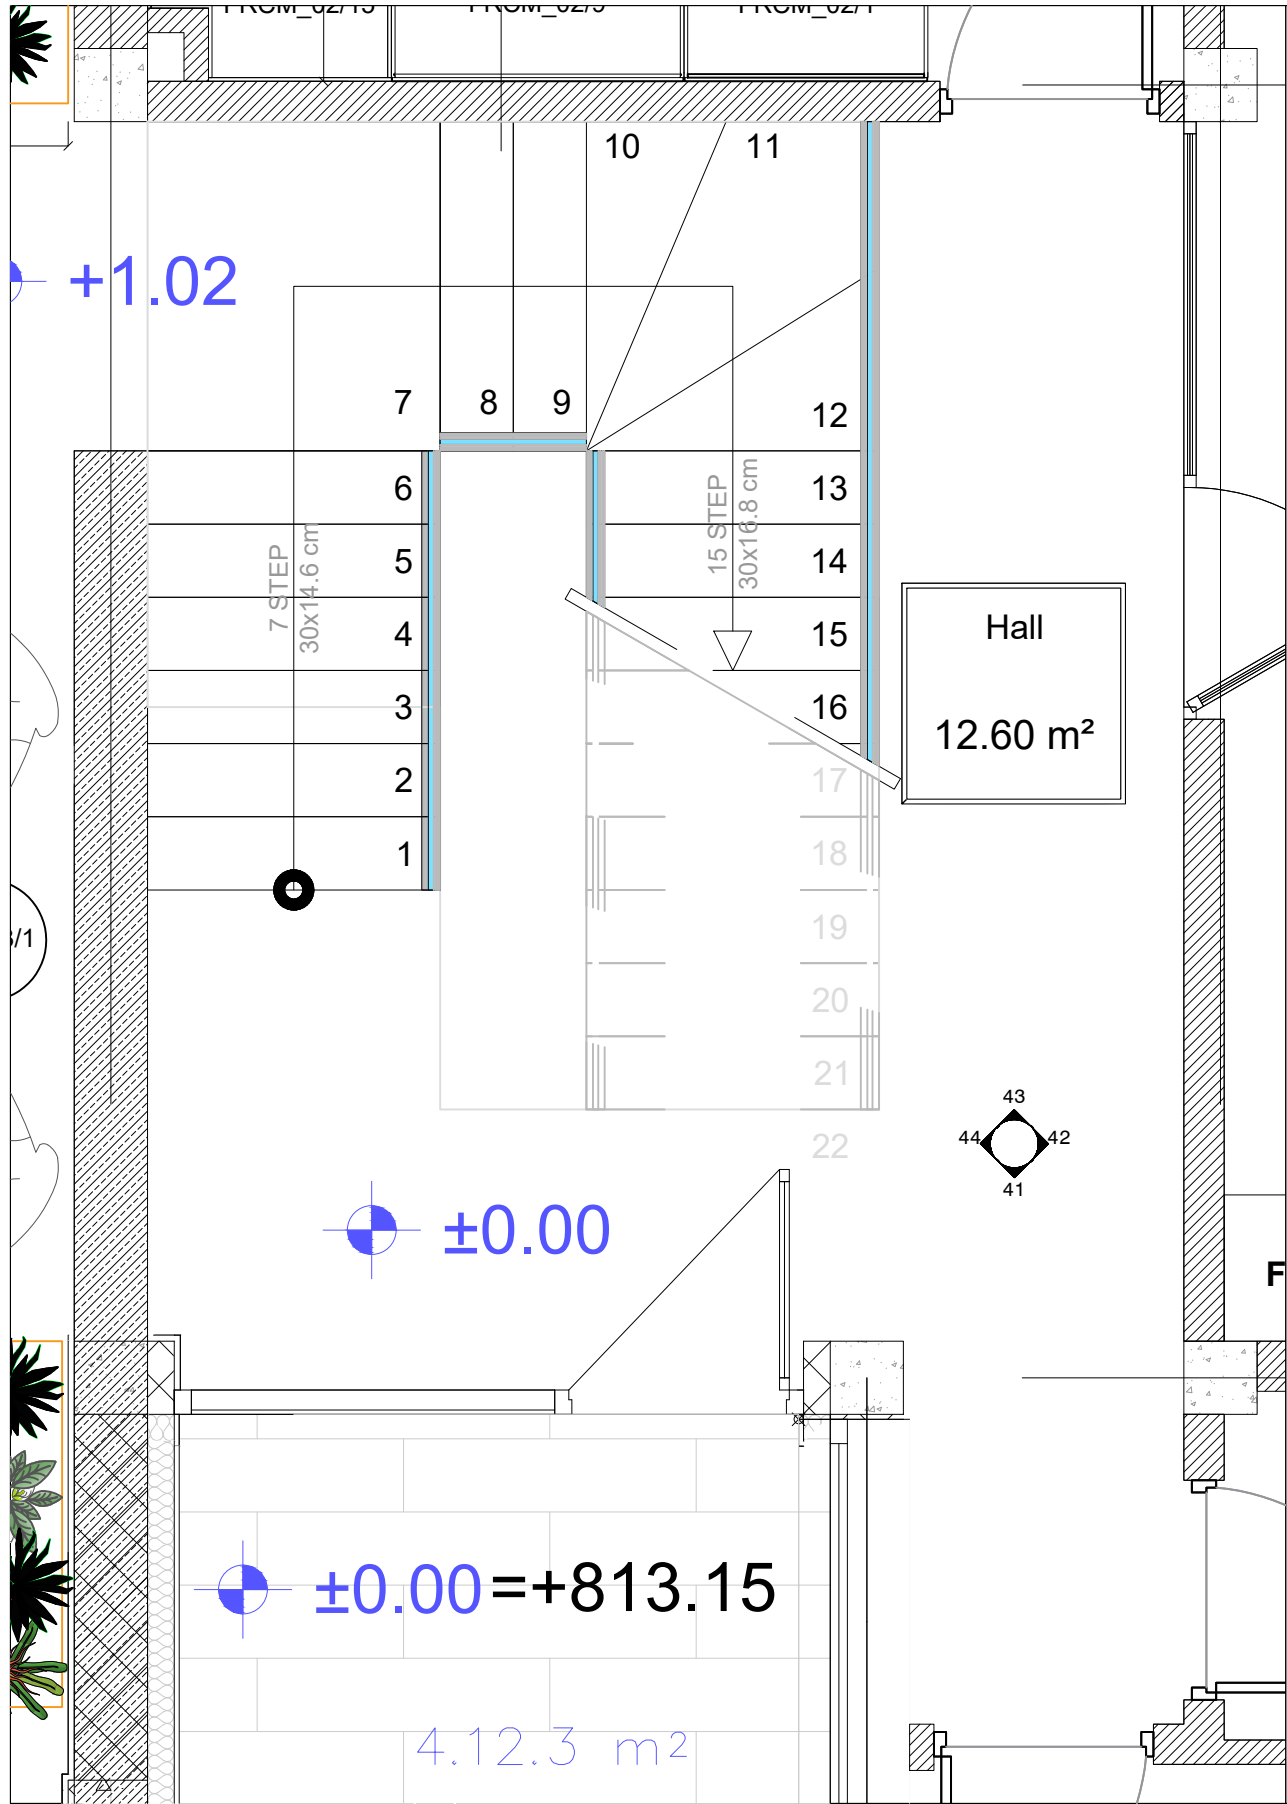

41 ELEVATION 41 STB
SCALE 1:25

CLIENT

TBILISI HILLS

ARCHITECTURAL DESIGN

CONSULTANTS

Client Notes

PROJECT TITLE

Tbilisi Hills Office Project
TBILISI - GEORGIA

PROJECT:

Tbilisi Hills Office Project

TITLE:

Hall wall elevation plan
Elevation 41


SEAL:

DESIGN BY: MS
APPROVED BY: MS

FILE: PROJECT NO.
SCALE: 1:25 SHEET NO: 0040 REV: 05

DRAWING NO: 0040 DATE: 14/08/2025

Rev.05 - First Floor

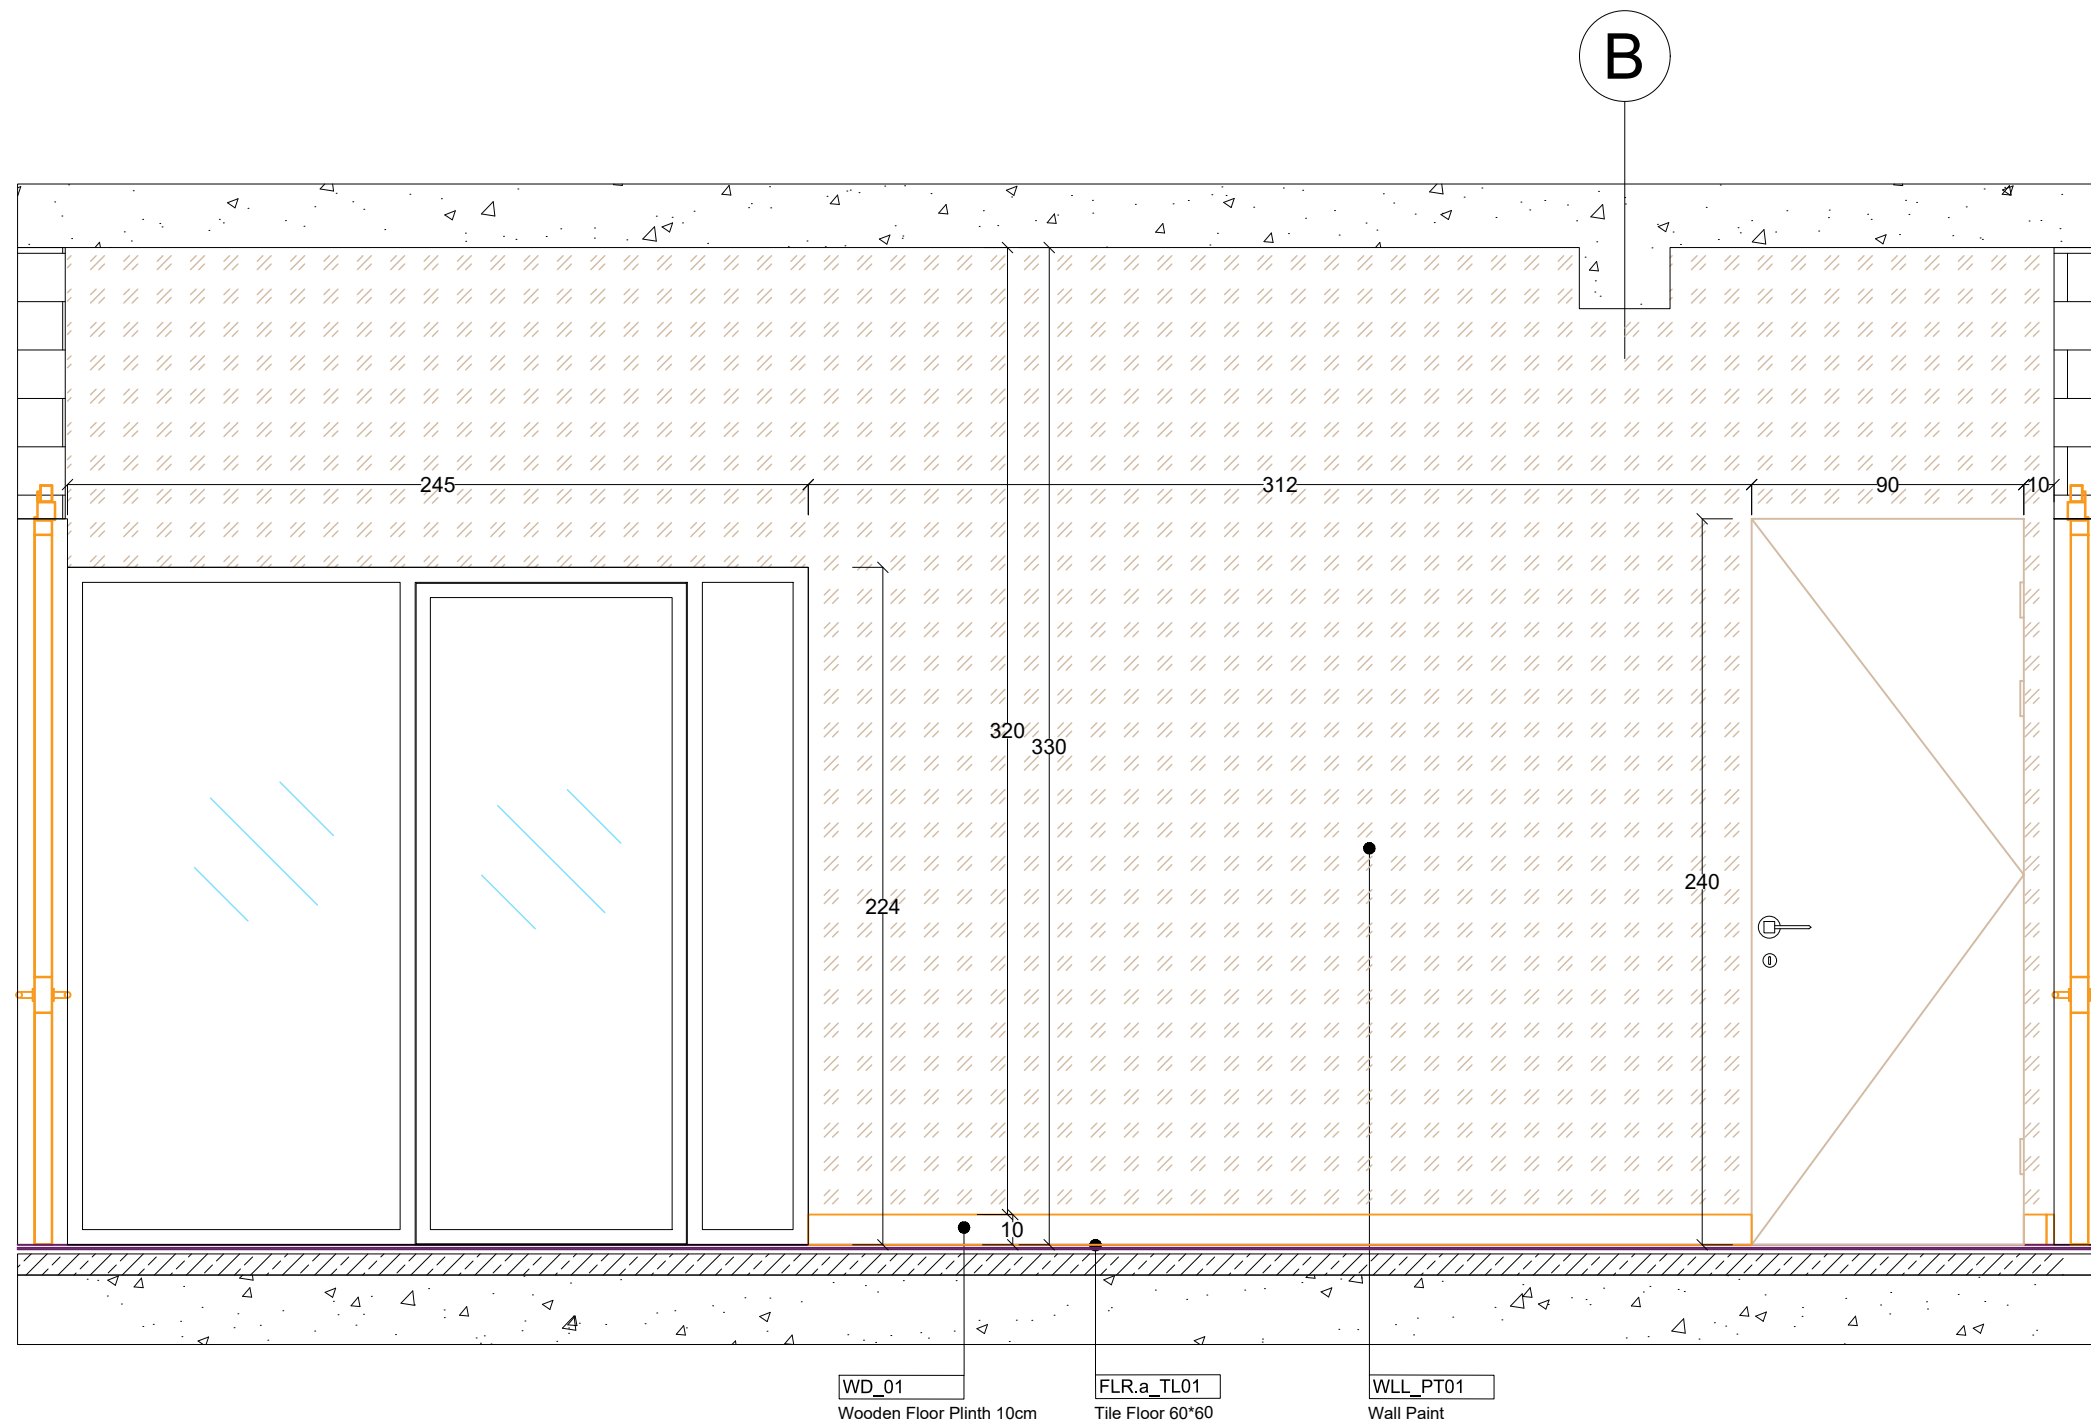

42 ELEVATION 42 STB
SCALE 1:25

CLIENT

TBILISI HILLS

TEL: 800.368.3683
BILSHI HILLS DEVELOPMENT AND CONSTRUCTION
WWW.BILSHIHILLS.COM

ARCHITECTURAL DESIGN



zılcıcaşar Mahallesi 1209. cadde İncek Avlu Sitesi
(İncek Şehit Savcı Mehmet Selim Kiraz Bulvarı)

fo@loratasarim.com

(538) 508 56 62

CONSULTANTS

[illegible]

Client Notes

PROJECT TITLE _____

Tbilisi Hills Office Project
TBILISI - GEORGIA

Georgia Tbilisi , Saburtalo Ipolite Khvichia Street No:23
info@diaphanous-construction.com
Tel(Georgia): +995-599-123-209
Tel(Turkiye): +90-543-554-99-66

PROJECT:

Tbilisi Hills Office Project

TITLE:

all wall elevation 42

SEAL:

MS	BY:	MG
----	-----	----

PROJECT NO:	
-------------	--

--	--


DRAWING NO:

1041

			DA
--	--	--	----

[illegible]

Rev.05 - First Floor

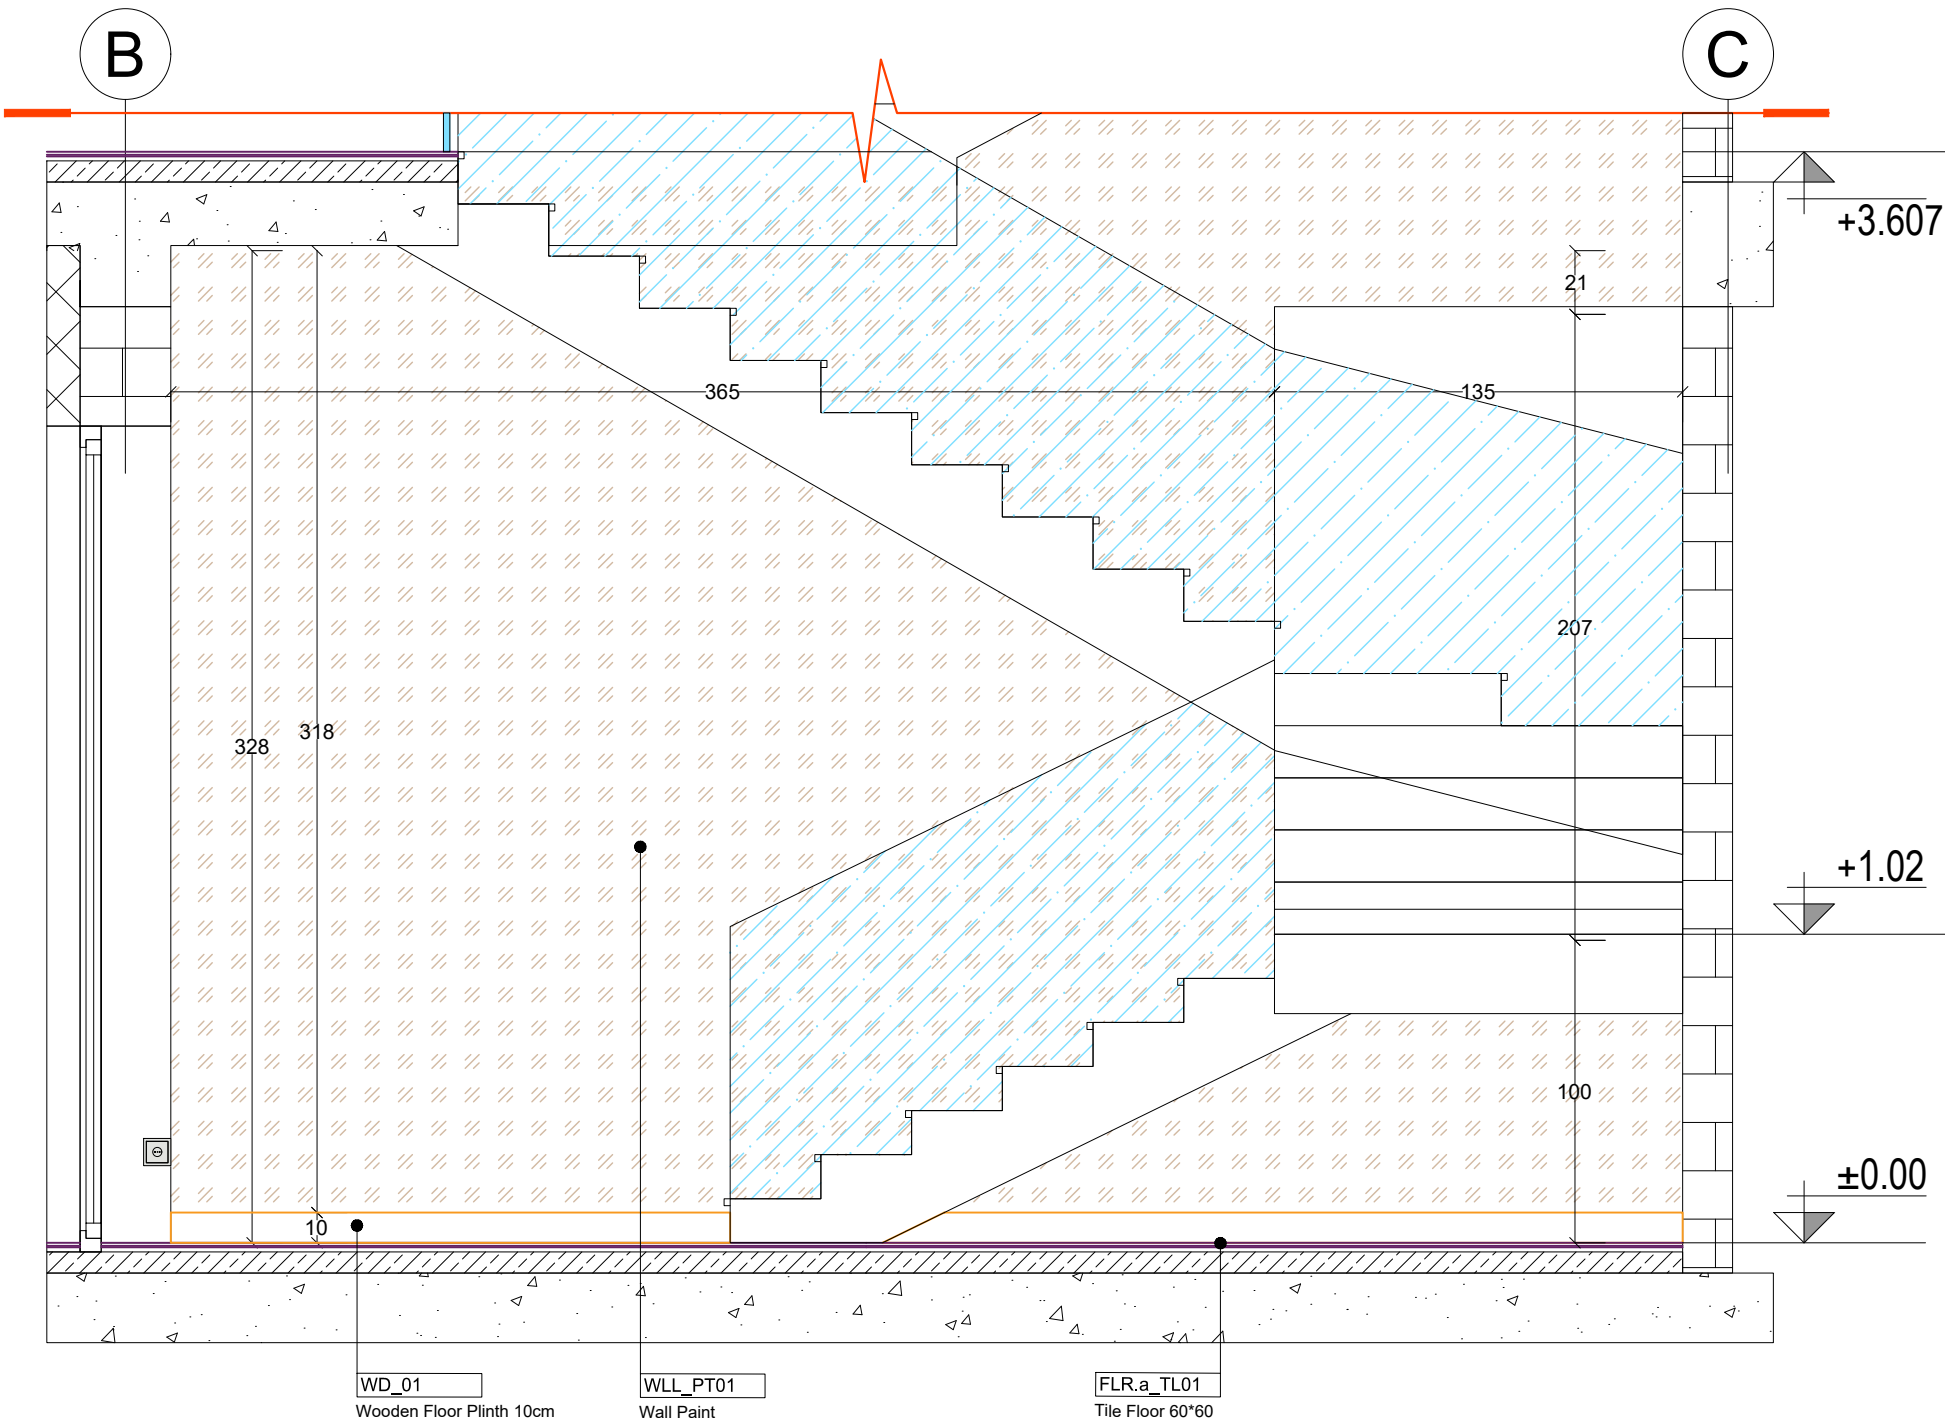

44 ELEVATION 44 STB
SCALE 1:25

CLIENT



ARCHITECTURAL DESIGN



Kizilcaşar Mahallesi 1200. cadde İncek Avlu Sitesi
(İncek Geliştirme ve İnşaat Kurumu)

info@lratasarim.com

0 (538) 508 56 62

CONSULTANTS

Client Notes

PROJECT TITLE

Tbilisi Hills Office Project
TBILISI - GEORGIA



PROJECT:

Tbilisi Hills Office Project


TITLE:

Hall wall elevation 44

SEAL:	DRAWN BY:		APPROVED BY:	
	MS	MS	MS	MS
SCALE:	FILE:		PROJECT NO.:	
	1:25	0043	05	05

DRAWING NO: 0043
DATE: 14/08/2025

Rev.06 - Second Floor

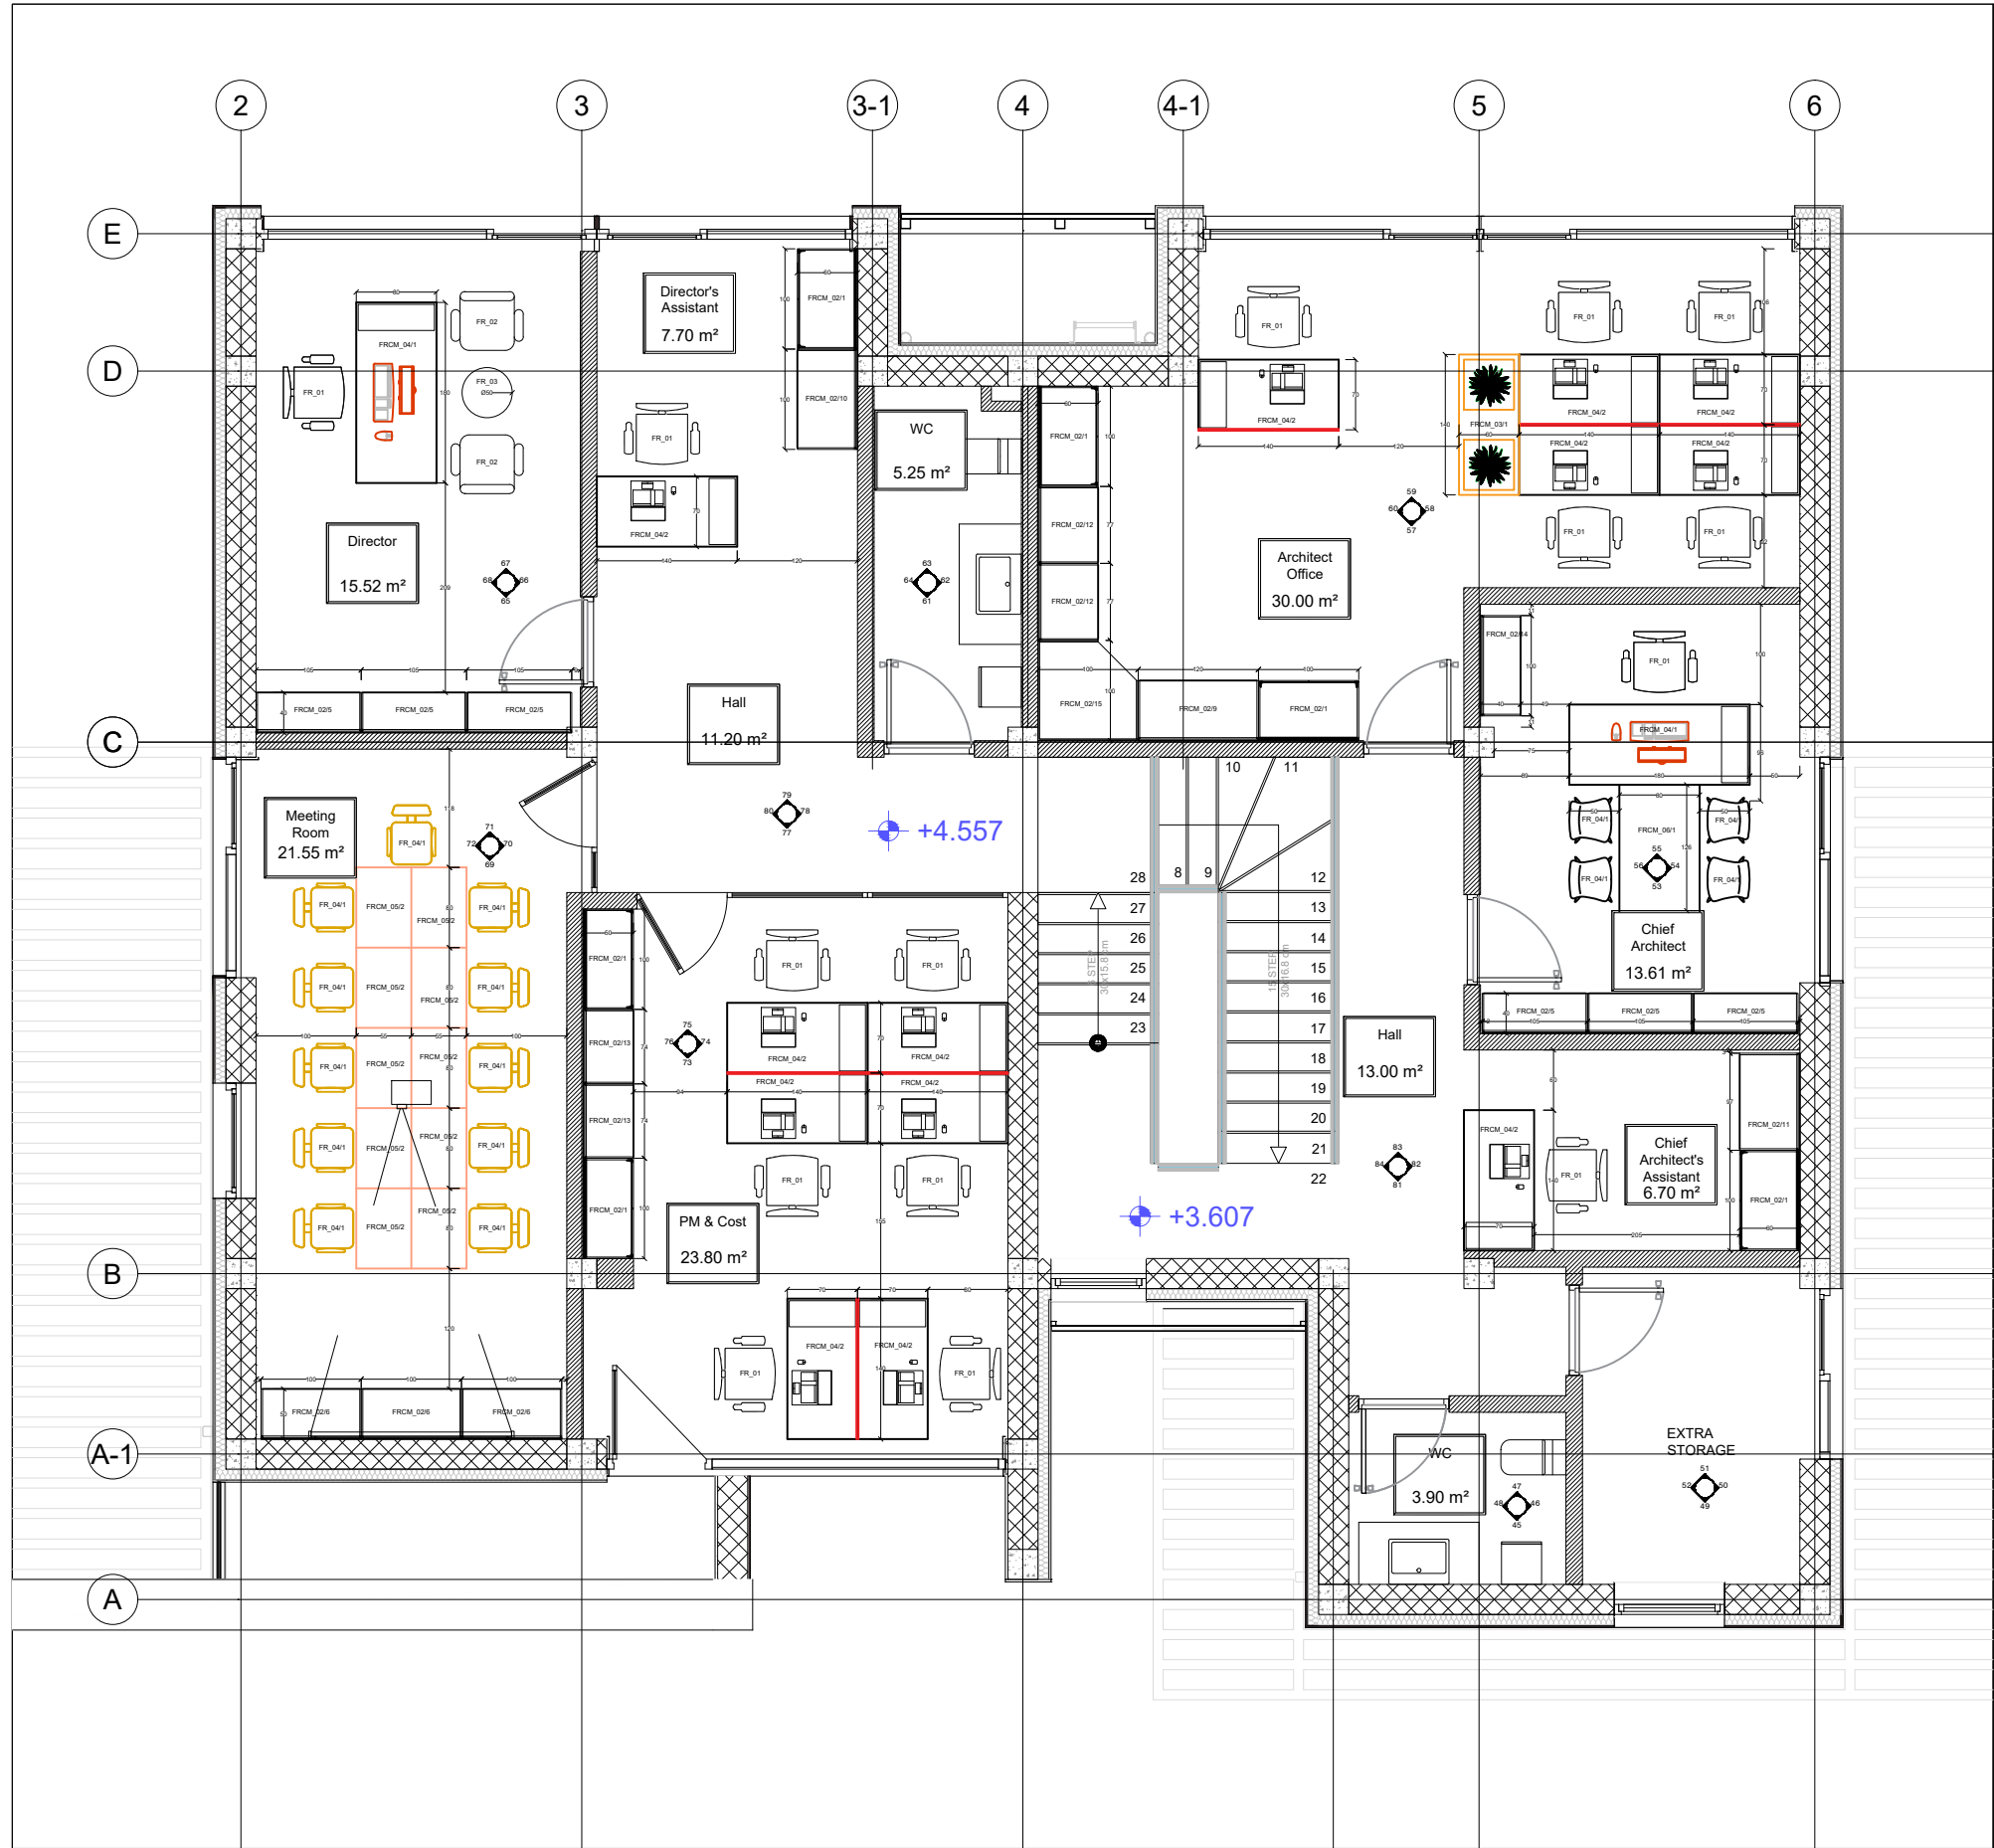

Revision notes:

On the 2nd floor , in the meeting room door opening has been corrected

CLIENT



ARCHITECTURAL DESIGN



Kızılcasaz Mahallesi 1209. cadde Incek Avlu Sitesi
(Incek Şehit Savcı Mehmet Selim Kiraz Bulvarı)

info@toratasarim.com

+34 611 663 452

CONSULTANTS

Client Notes

PROJECT TITLE

Tbilisi Hills Office Project
TBILISI - GEORGIA

Georgia Tbilisi, Saburtalo quarter Khoshtia Street No:23
info@toratasarim.com
info@toratasarim.com
info@toratasarim.com

PROJECT:

Tbilisi Hills Office Project



TITLE:

Second Floor plan

SEAL:	DRAWN BY:	APPROVED BY:
	MS	MS
FILE:	PROJECT NO.:	
SCALE:	SHEET NO.:	REV.:
1:75	0044	06

DRAWING NO. 0044
DATE 14/08/2025

Rev.06 - Second Floor

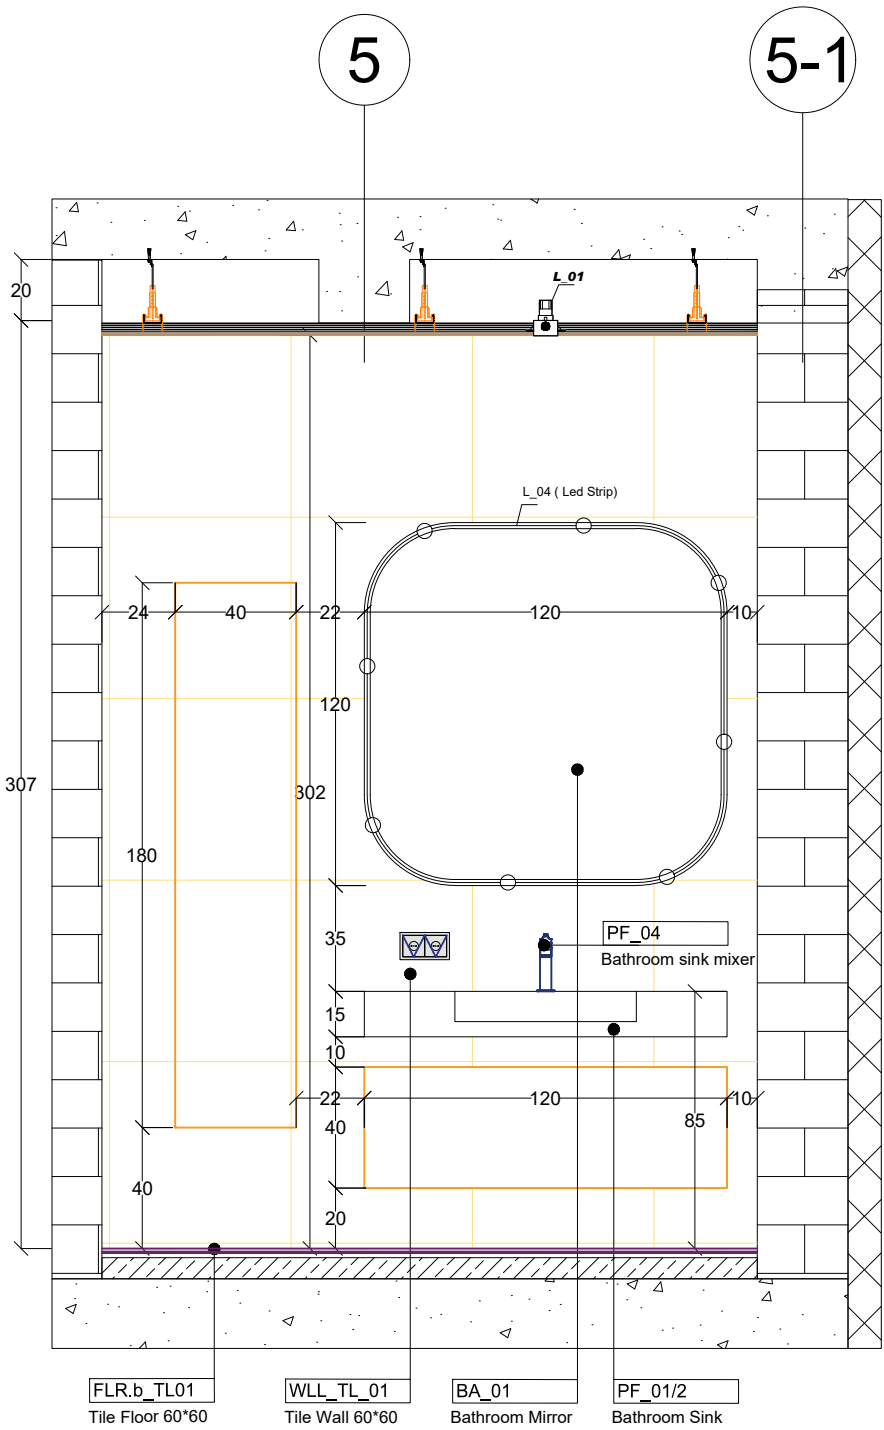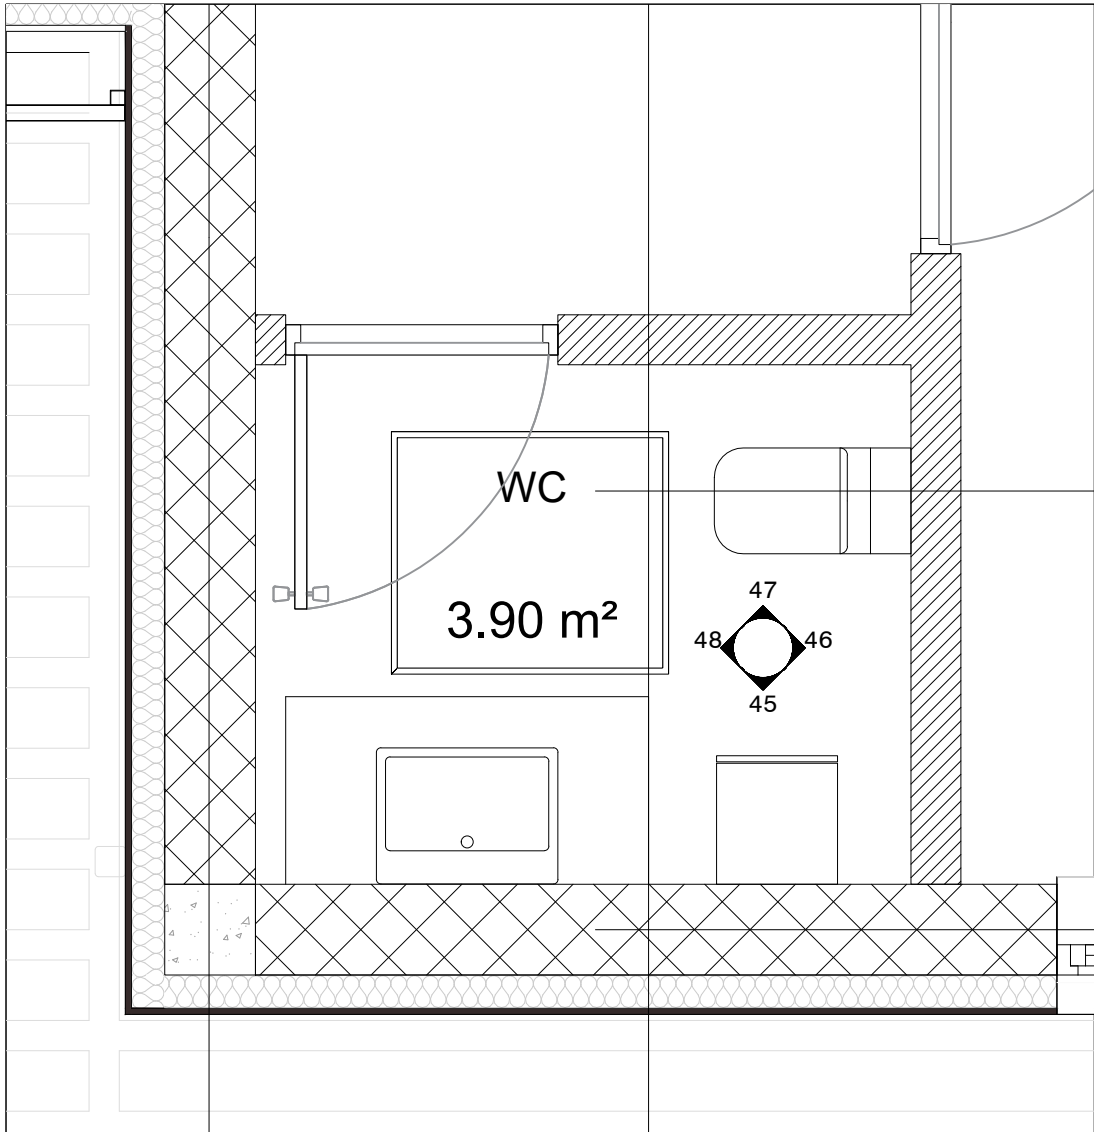

45

ELEVATION 45 STB

SCALE 1:25

CLIENT



ARCHITECTURAL DESIGN



Kızılcasazır Mahallesi 1209. cadde Incek Avlu Sitesi
(Incek Şehit Savcı Mehmet Selim Kiraz Bulvarı)

info@toratasarim.com

+34 611 663 452

CONSULTANTS

Client Notes

PROJECT TITLE

Tbilisi Hills Office Project
TBILISI - GEORGIA

Georgia Tbilisi, Saberskaya Street No.23
info@toratasarim.com
Tbilisi(Georgia) : +995-599-123-299
Tbilisi(Turkey) : +90-543-554-99-66

PROJECT:

Tbilisi Hills Office Project

TITLE:

WC wall elevation plan
Elevation 45

SEAL:	DRAWN BY:	APPROVED BY:
	MS	MG
FILE:	PROJECT NO.:	
SCALE:	SHEET NO.:	REV.:
1:25	0045	06


DRAWING NO.:

0045


DATE:

14/08
2025


Rev.06 - Second Floor

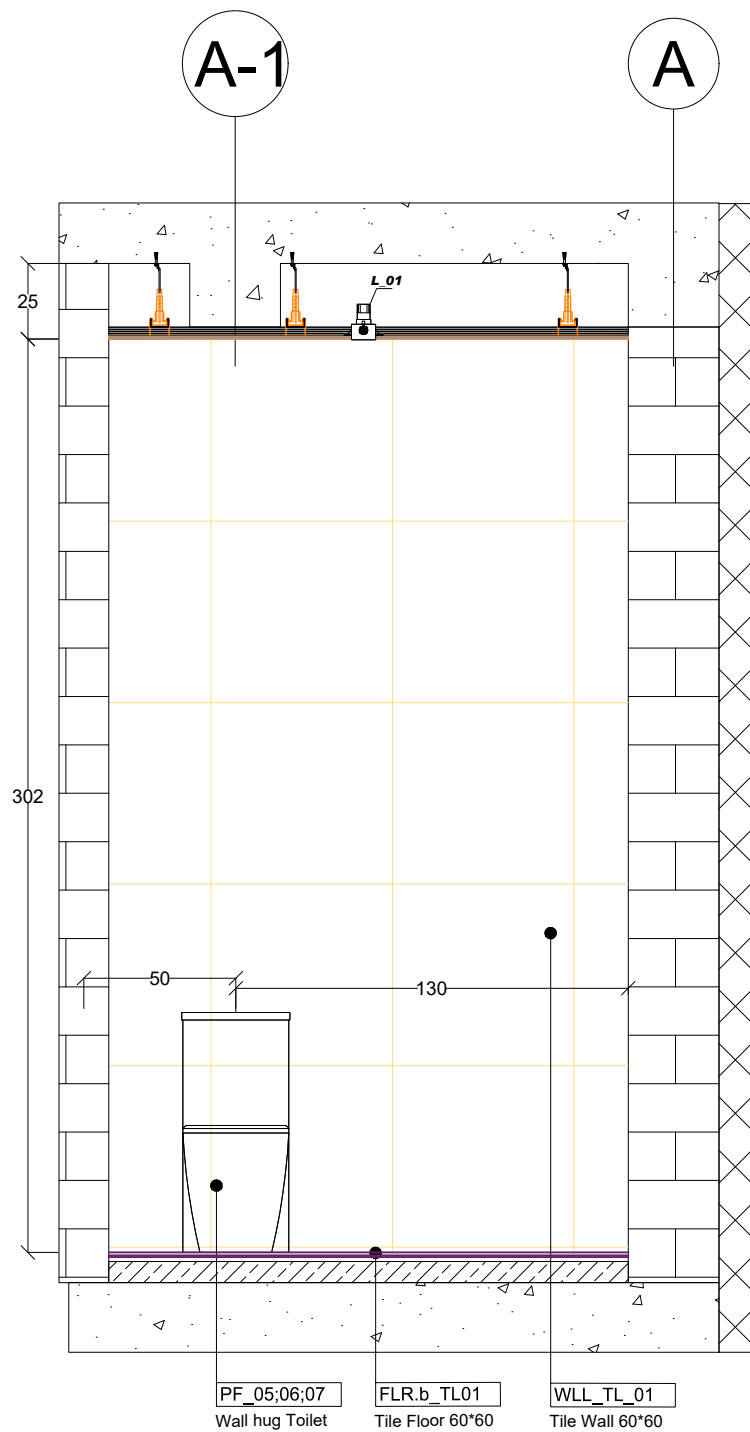

46 ELEVATION 46 STB
SCALE 1:25

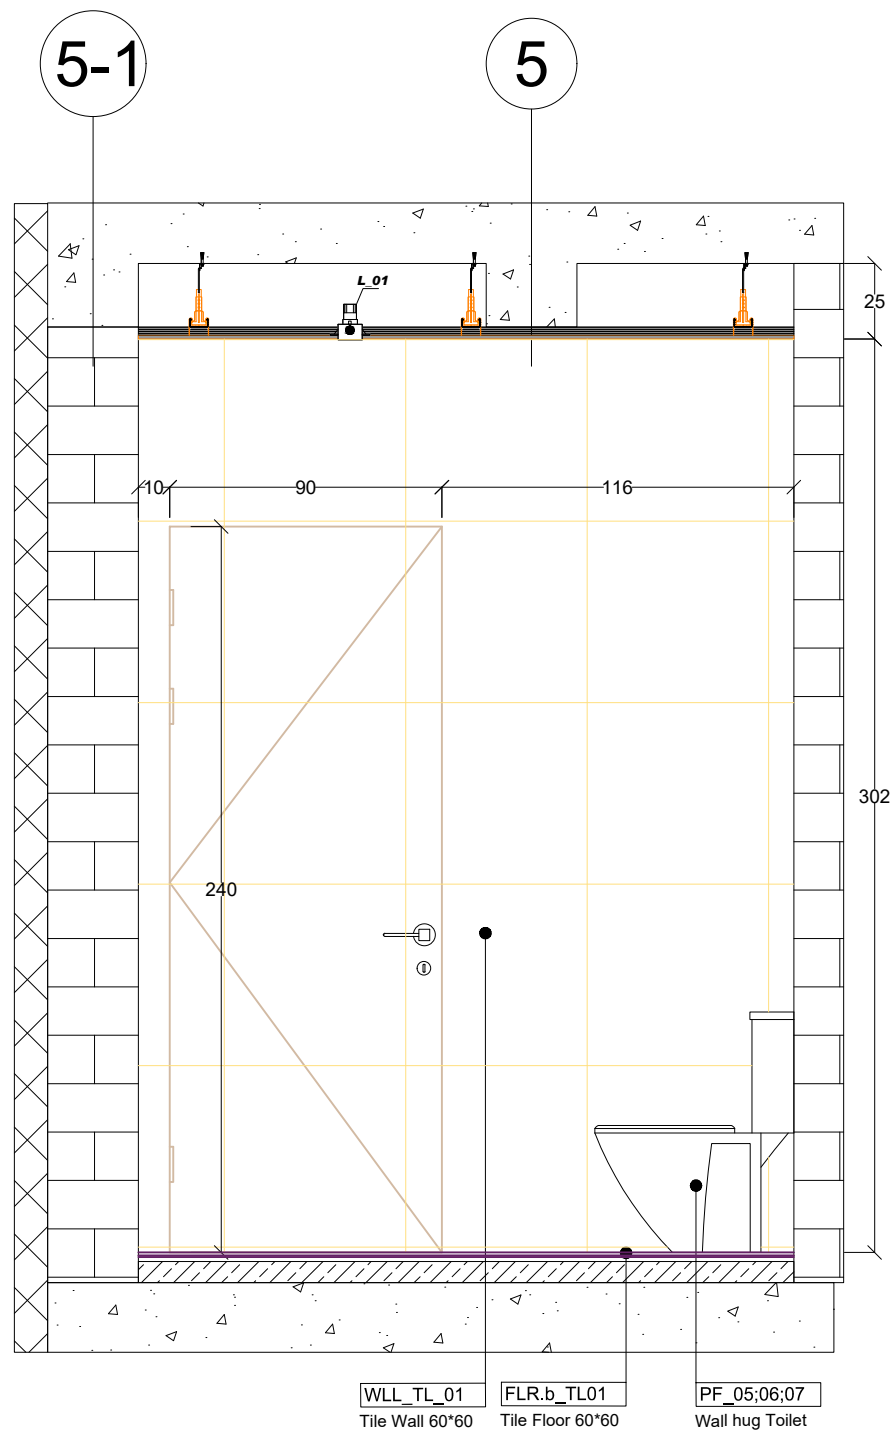

47 ELEVATION 47 STB
SCALE 1:25

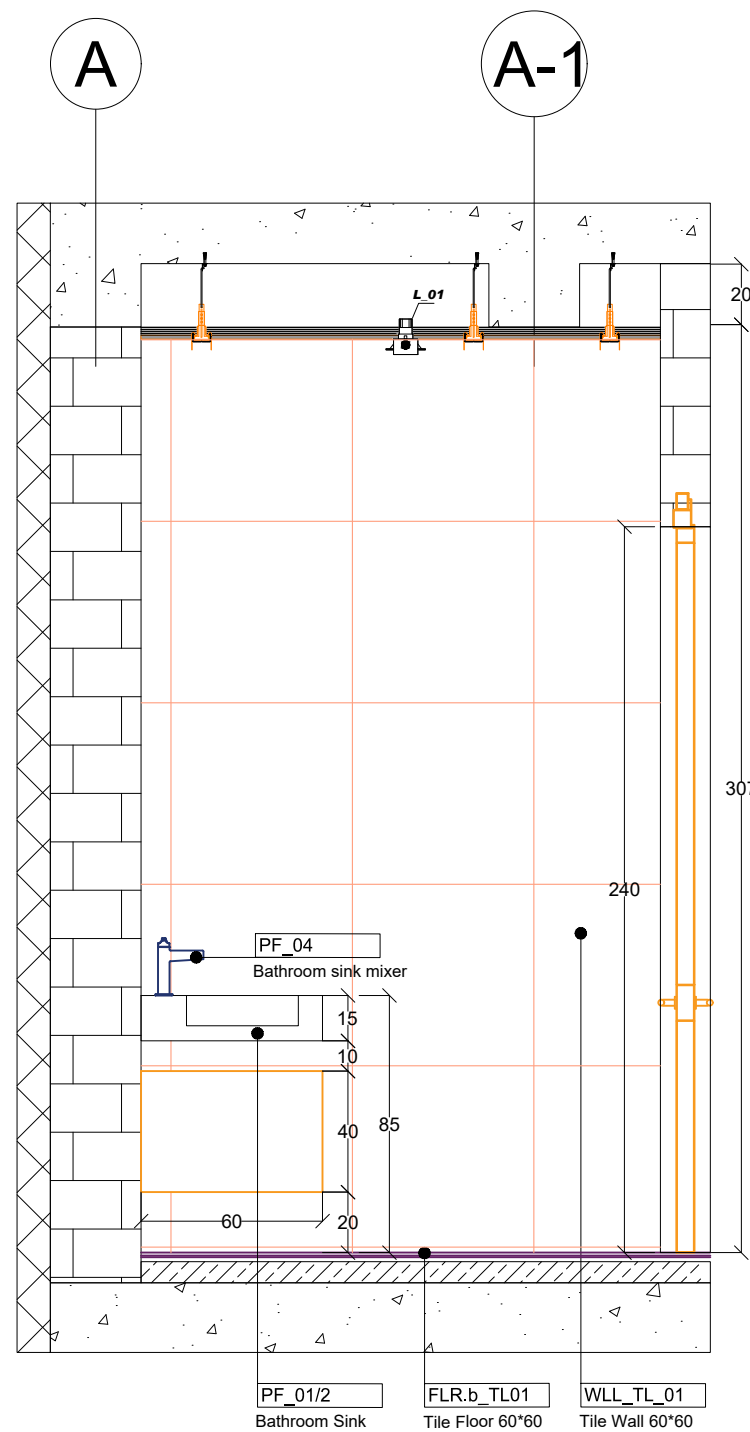

48 ELEVATION 48 STB
SCALE 1:25

CLIENT

TBILISI HILLS
TBILISI

ARCHITECTURAL DESIGN

ORA

Kızılcasazır Mahallesi 1209. cadde Incek Avlu Sitesi
(Incek Sağlık Sarayı Mehmet Selim Kiraz Bulvarı)

info@oratasarim.com

+34 611 663 452

CONSULTANTS

Client Notes

PROJECT TITLE

Tbilisi Hills Office Project
TBILISI - GEORGIA

PROJECT:

Tbilisi Hills Office Project

TITLE:

WC wall elevation 46; 47; 48

SEAL:

MS

MG

FILE:

PROJECT NO.

SCALE:

1:25

0046

06

06



DRAWING NO:

0046

DATE:

14/08
2025

Rev.06 - Second Floor

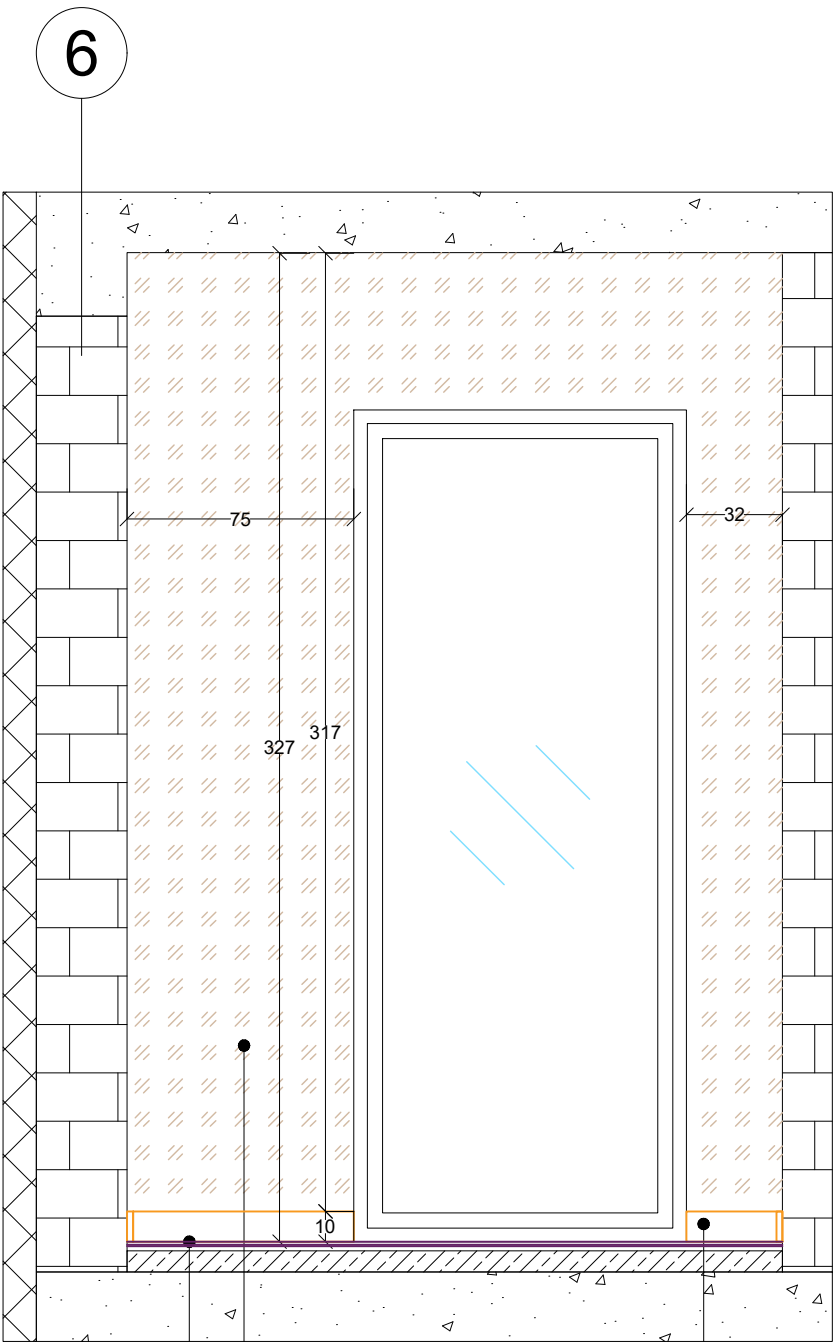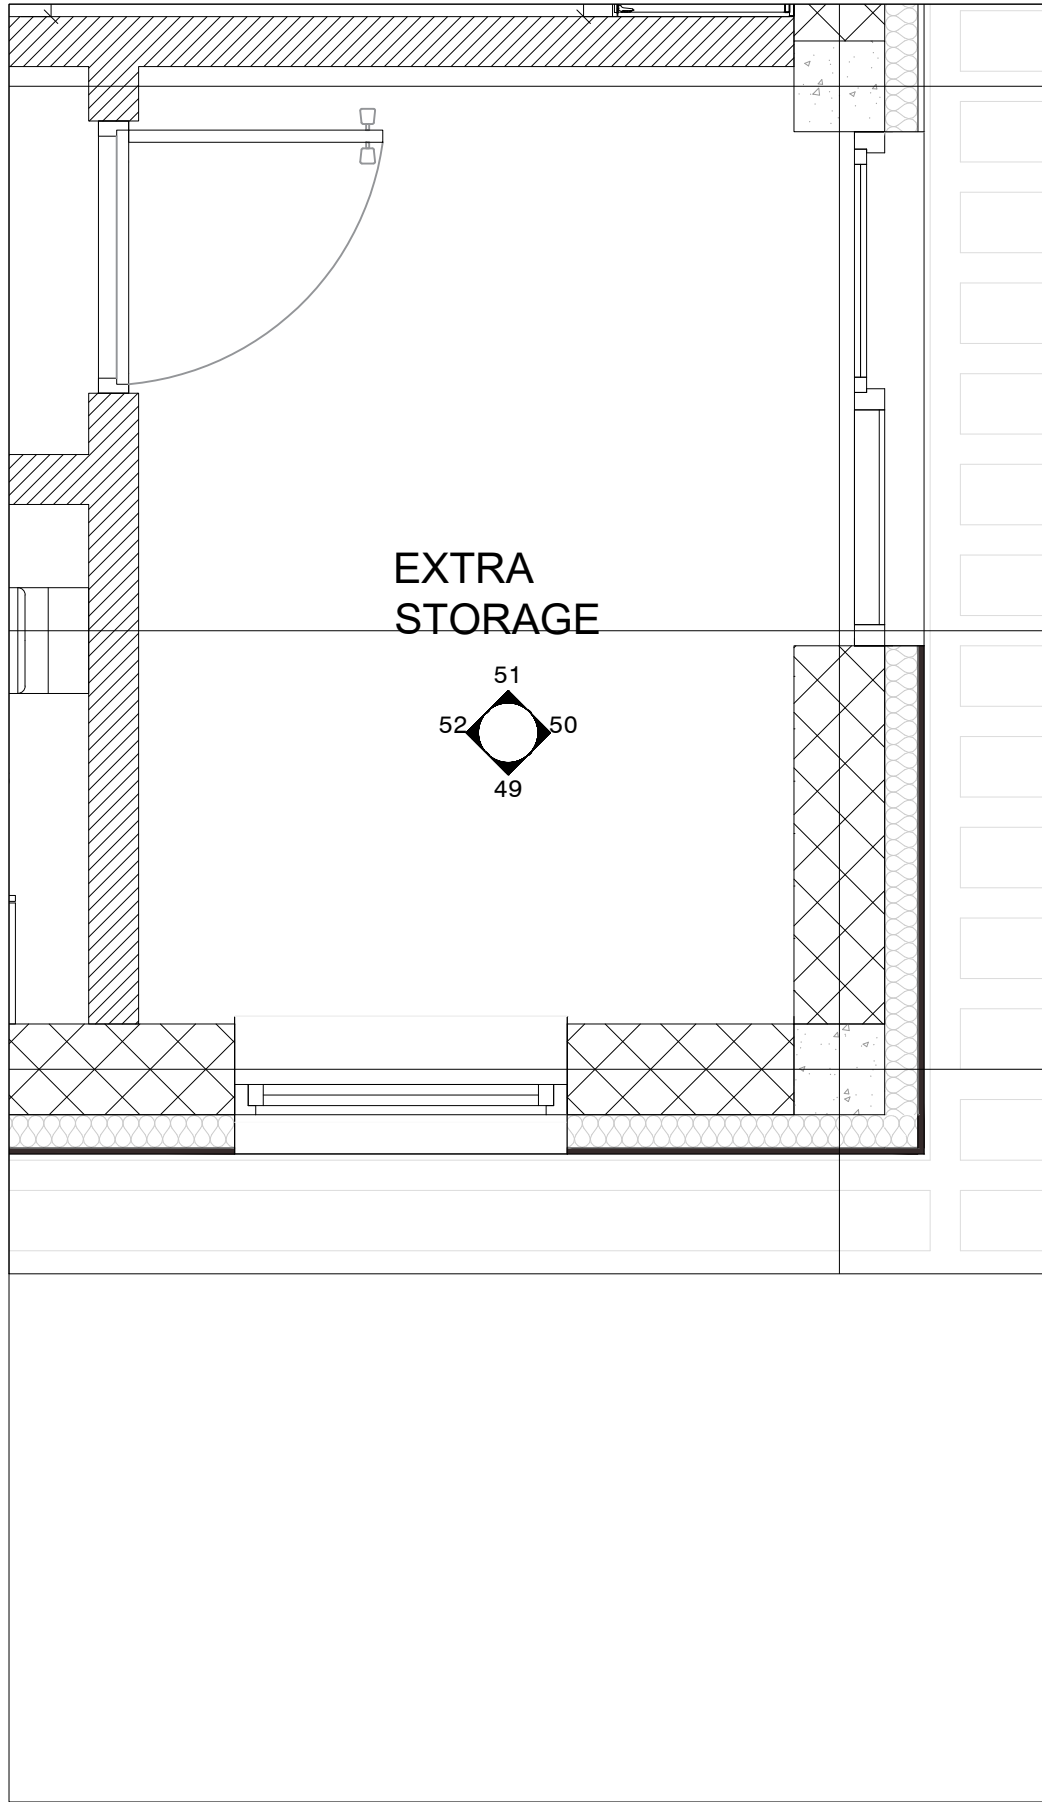

FLR.a_TL01
Tile Floor 60*60

WLL_PT01
Wall Paint

PTL_01
Tile Plinth 10cm

49 ELEVATION 49 STB
SCALE 1:25

CLIENT

TBILISI HILLS

TBILISI HILLS DEVELOPMENT AND CONSTRUCTION

WWW.TBILISIHILLS.COM

ARCHITECTURAL DESIGN

TORATASARIM

Kızılcasazır Mahallesi 1209. cadde Incek Avlu Sitesi
(Incek Şehit Sarcı Mehmet Selim Kiraz Bulvarı)

info@toratasarim.com

+34 611 663 452

CONSULTANTS

Client Notes

PROJECT TITLE

Tbilisi Hills Office Project
TBILISI - GEORGIA

Georgia Tbilisi, Saberskaya Street No:23
info@toratasarim.com

Tbilisi Georgia - +995 599 123 289

Tbilisi Turkey - +90 543 554 99 46

PROJECT:

Tbilisi Hills Office Project

TITLE:

Extra storage wall elevation plan
Elevation 49

SEAL:

MS

MG

FILE:

PROJECT NO:

SCALE:

SHEET NO:


DATE:

14/08
2025


DRAWING NO:

0047

Rev.06 - Second Floor

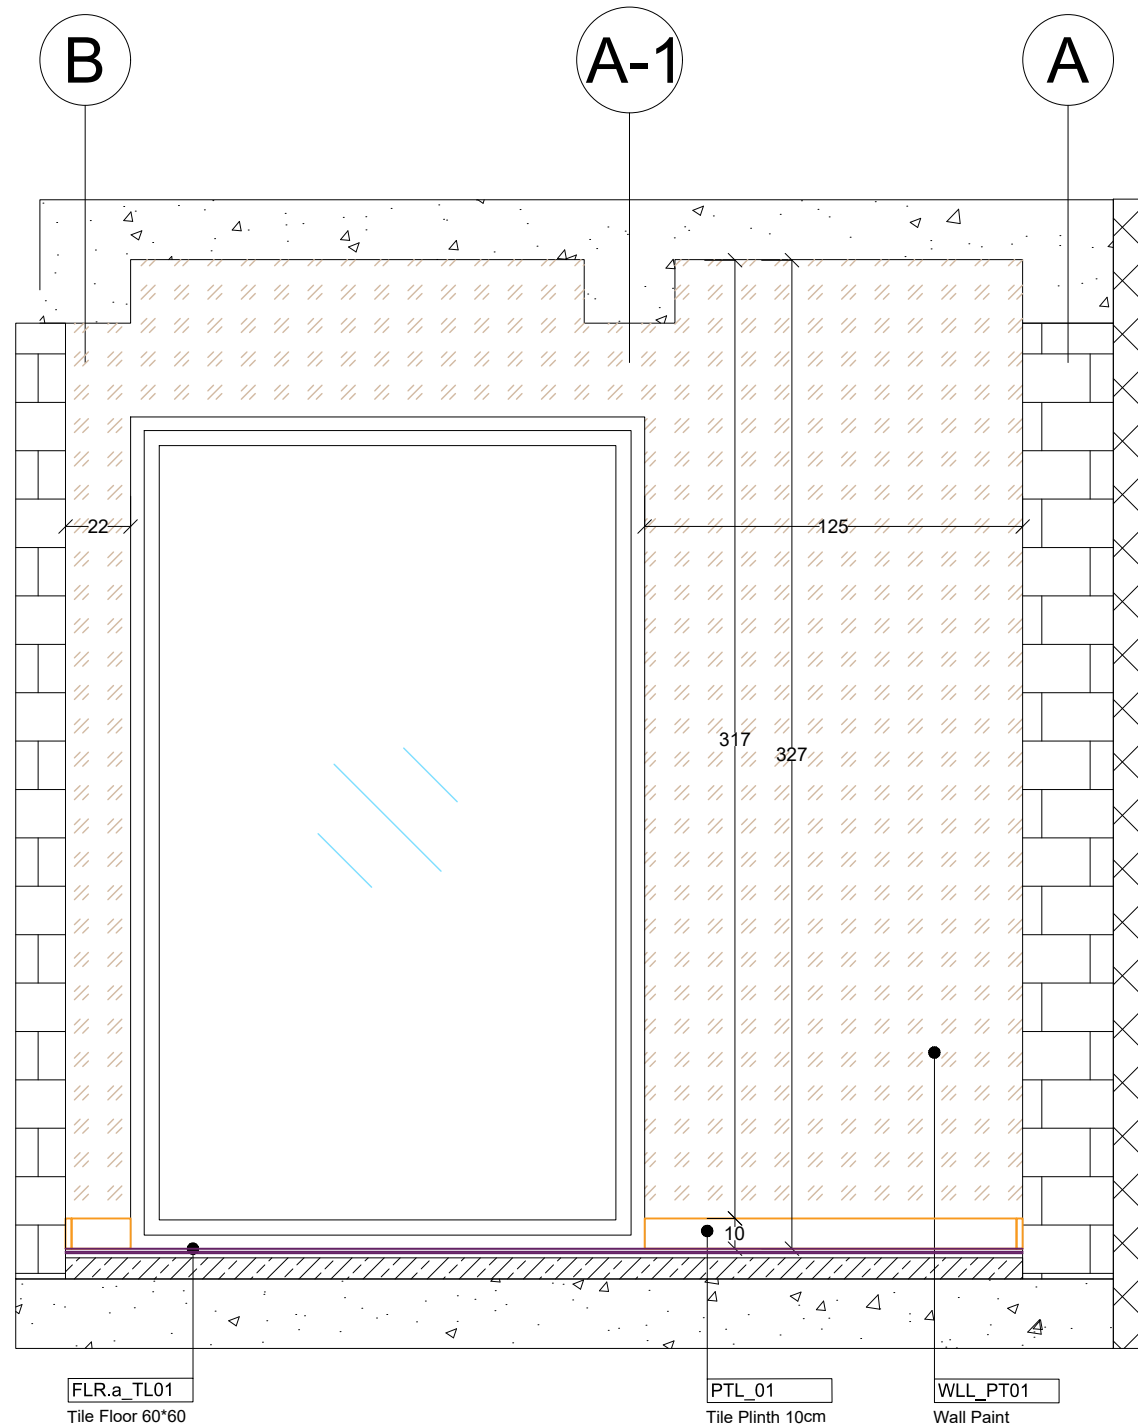

50 ELEVATION 50 STB
SCALE 1:25

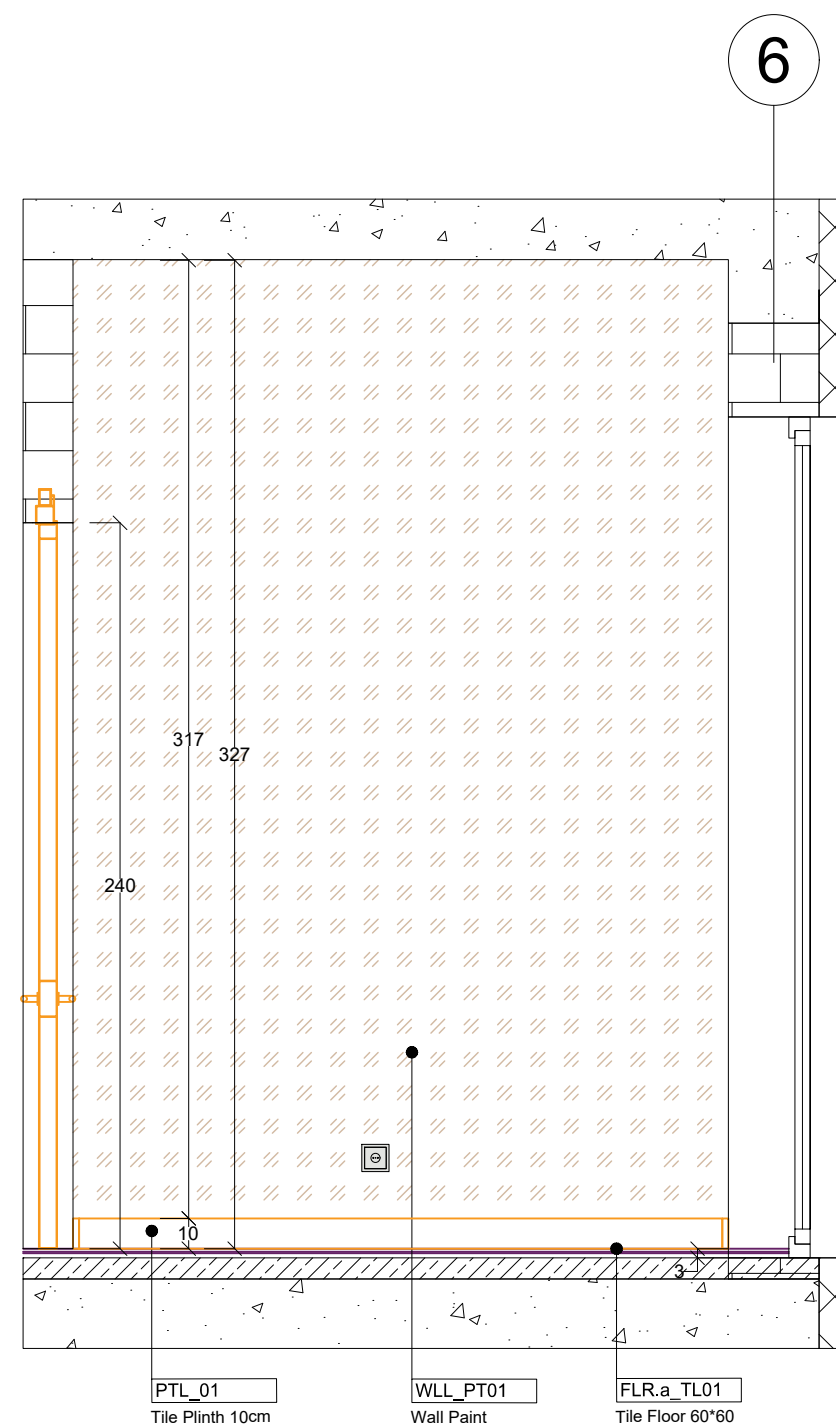

51 ELEVATION 51 STB
SCALE 1:25

CLIENT

TBILISI HILLS 

800.433.0722 • 360.266.1762 • www.bulshills.com
HILLS DEVELOPMENT AND CONSTRUCTION
BULSHILLS.COM

ARCHITECTURAL DESIGN



**İzılcaşar Mahallesi 1209. cadde İncek Avlu
İtesi
İncek Şehit Savcı Mehmet Selim Kıraz
(ulvarı)**

info@loratasarim.com

34 611 663 452

CONSULTANTS

[illegible]

Client Notes

PROJECT TITLE

Tbilisi Hills Office Project
TBILISI - GEORGIA

Georgia Tbilisi, Saburtalo Ipolite Khvichia Street No:23
info@diaphanous-construction.com
Tel(Georgia): +995-599-123-209
Tel(Turkiye): +90-543-554-99-66

PROJECT:

Tbilisi Hills Office Project

TITLE:

Extra storage wall elevation 50: 51

Extra storage wall elevation 50, 51

SEAL:	DRAWN BY:	APPROVED BY:
-------	-----------	--------------

	MS	MG
--	----	----

FILE:	PROJECT NO:
-------	-------------


SCALE:	SHEET NO:	REV:	ST:
--------	-----------	------	-----

1:25	0048	06	
------	------	----	--

DRAWING NO:	DATE
14/08	

0048	2025
------	------

Rev.06 - Second Floor

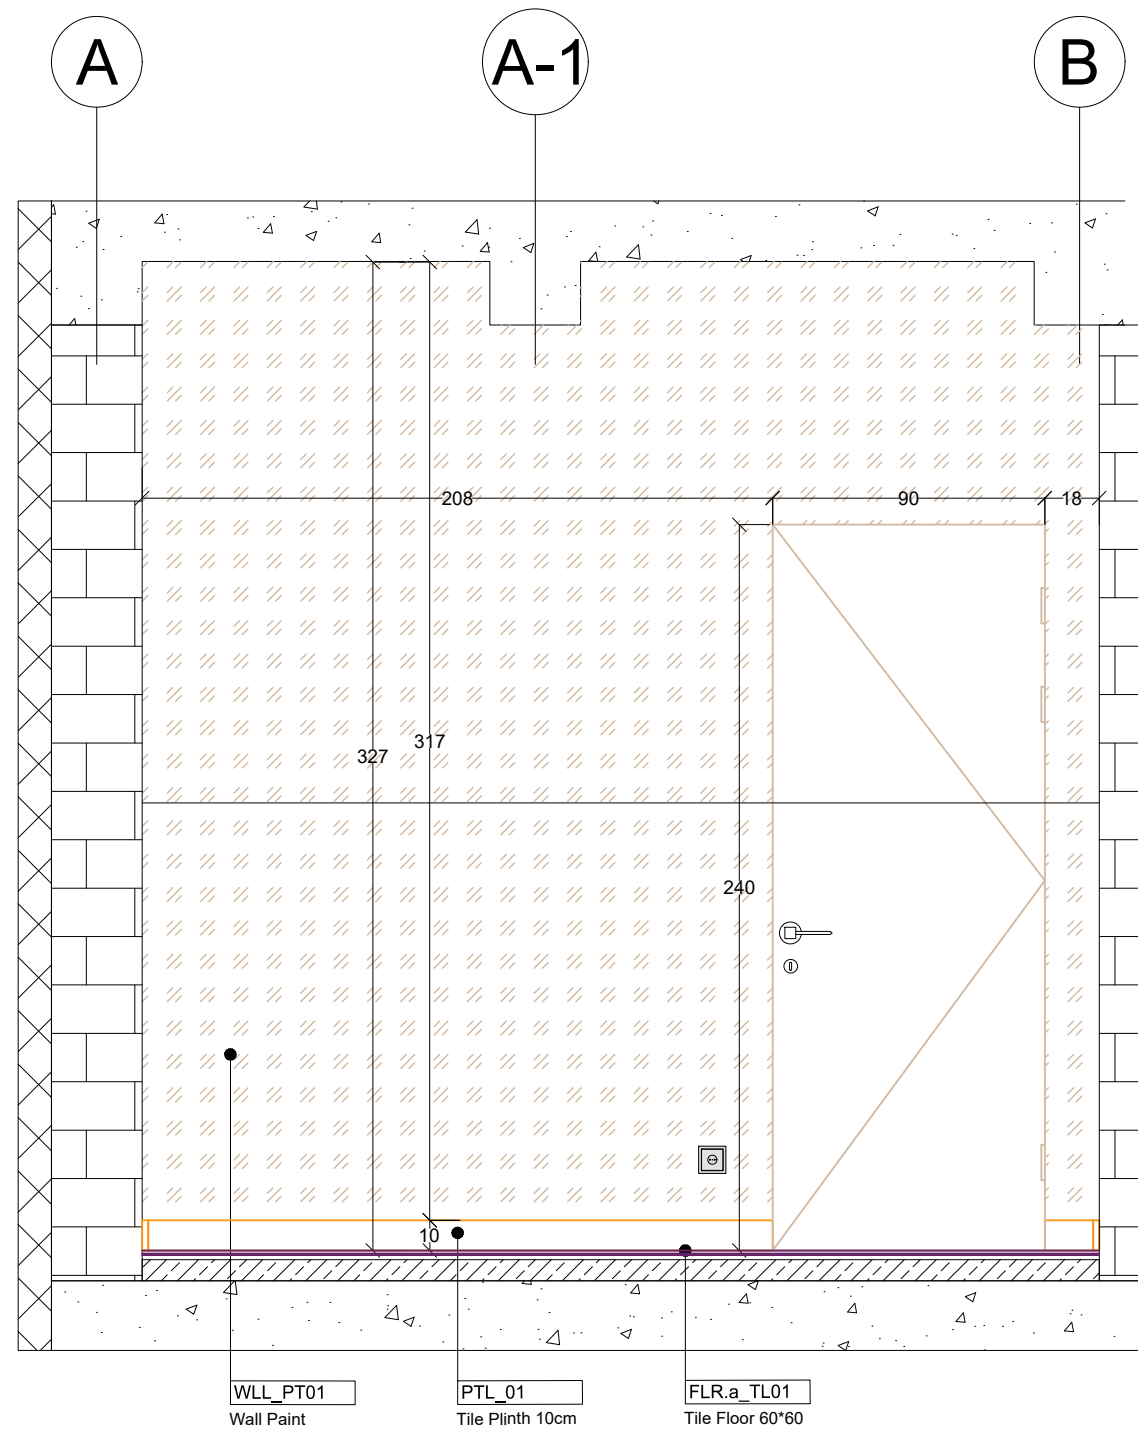

52

ELEVATION 52 STB

SCALE 1:25

CLIENT

TBILISI HILLS

TBILISI HILLS DEVELOPMENT AND CONSTRUCTION
WWW.TBILISIHILLS.COM

ARCHITECTURAL DESIGN



**İzılcaşar Mahallesi 1209. cadde İncek Avlu
İtesi
İncek Şehit Savcı Mehmet Selim Kiraz
(ulvarı)**

info@loratasarim.com

34 611 663 452

CONSULTANTS

[illegible]

Client Notes

PROJECT TITLE

Tbilisi Hills Office Project
TBILISI - GEORGIA

Georgia Tbilisi, Saburtalo Ipolite Khvichia Street No:23
info@diaphanous-construction.com
Tel(Georgia): +995-599-123-209
Tel(Turkiye): +90-543-554-99-66

PROJECT:

Tbilisi Hills Office Project



TITLE:

Extra storage wall elevation 52

SEAL:	DRAWN BY:	APPROVED BY:		
	MS	MG		
	FILE:	PROJECT NO:		
	SCALE:	SHEET NO:	REV:	SIT:
	1-25	0049	06	

DRAWING NO:	DATE
0049	14/08 2025

Rev.06 - Second Floor

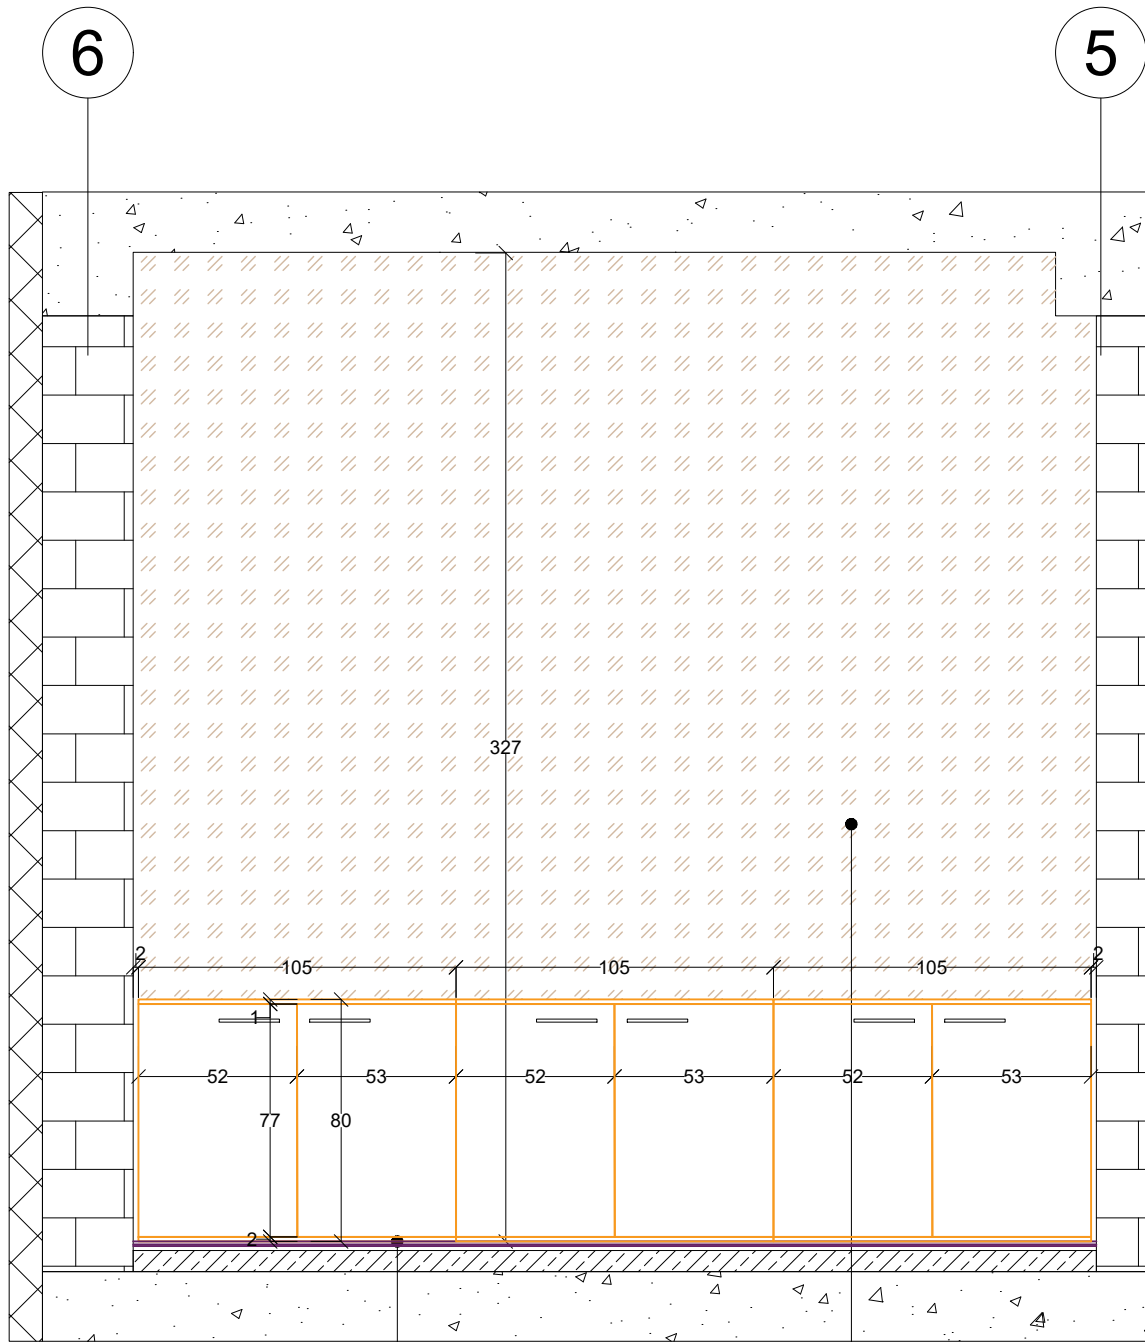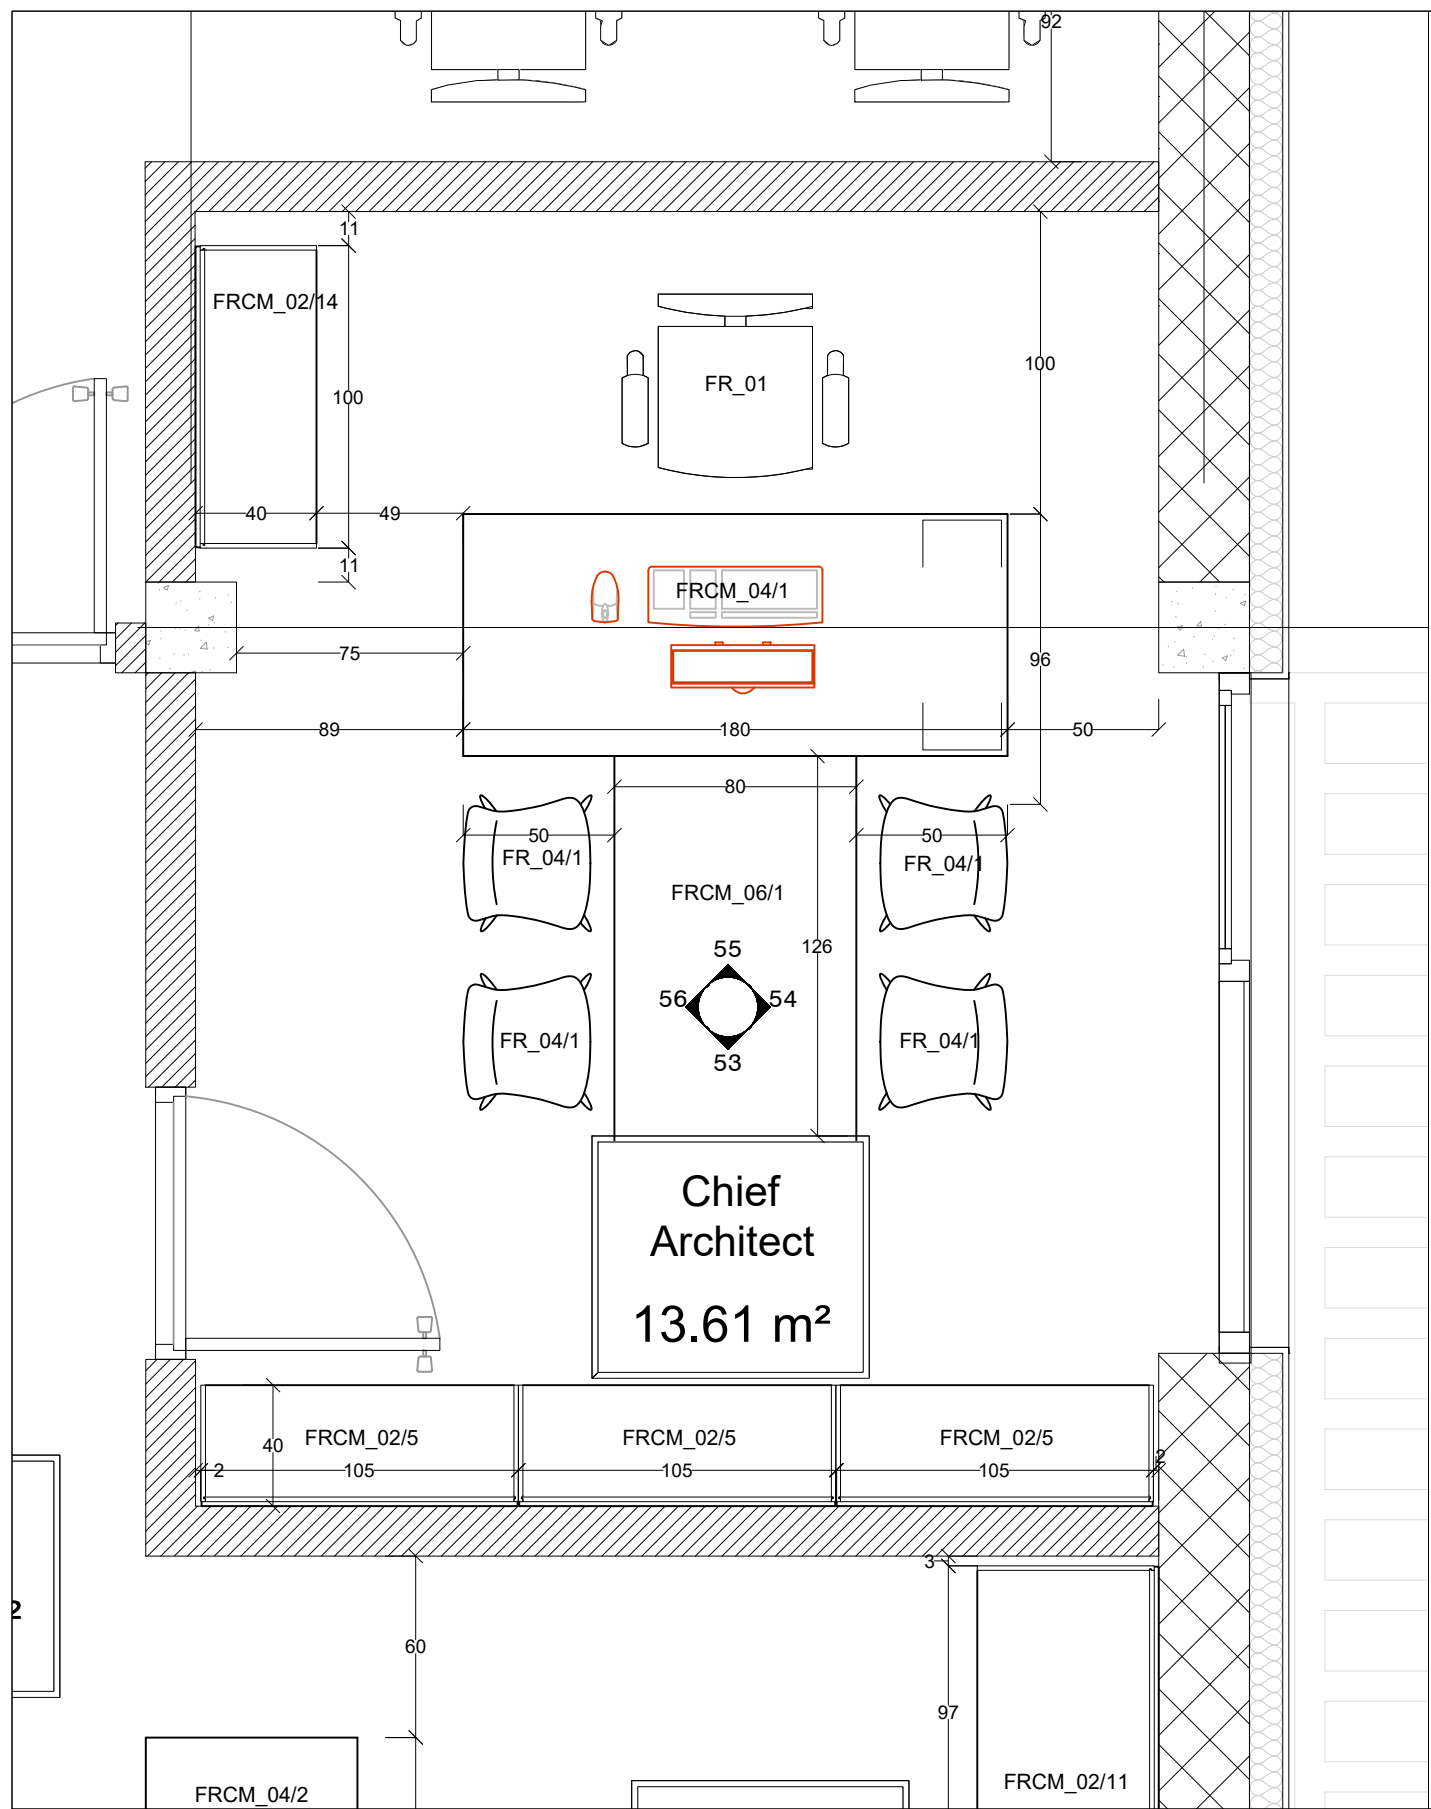

53 ELEVATION 53 STB
SCALE 1:25

CLIENT

TBILISI HILLS

TBILISI HILLS DEVELOPMENT AND CONSTRUCTION

WWW.TBILISIHILLS.COM

ARCHITECTURAL DESIGN

TORATASARIM

Kızılcasazır Mahallesi 1209. cadde Incek Avlu Sitesi
(Incek Sağlık Sarayı Mehmet Selim Kiraz Bulvarı)

info@toratasarim.com

+34 611 663 452

CONSULTANTS

Client Notes

PROJECT TITLE

Tbilisi Hills Office Project
TBILISI - GEORGIA

PROJECT:

Tbilisi Hills Office Project

TITLE:

Chief Architect room wall elevation plan
Elevation 53

SEAL:

MS

MG

FILE:

PROJECT NO.

SCALE:

SHEET NO.

1:25

0050

06

01


DRAWING NO:

0050


DATE:

14/08
2025

Rev.06 - Second Floor

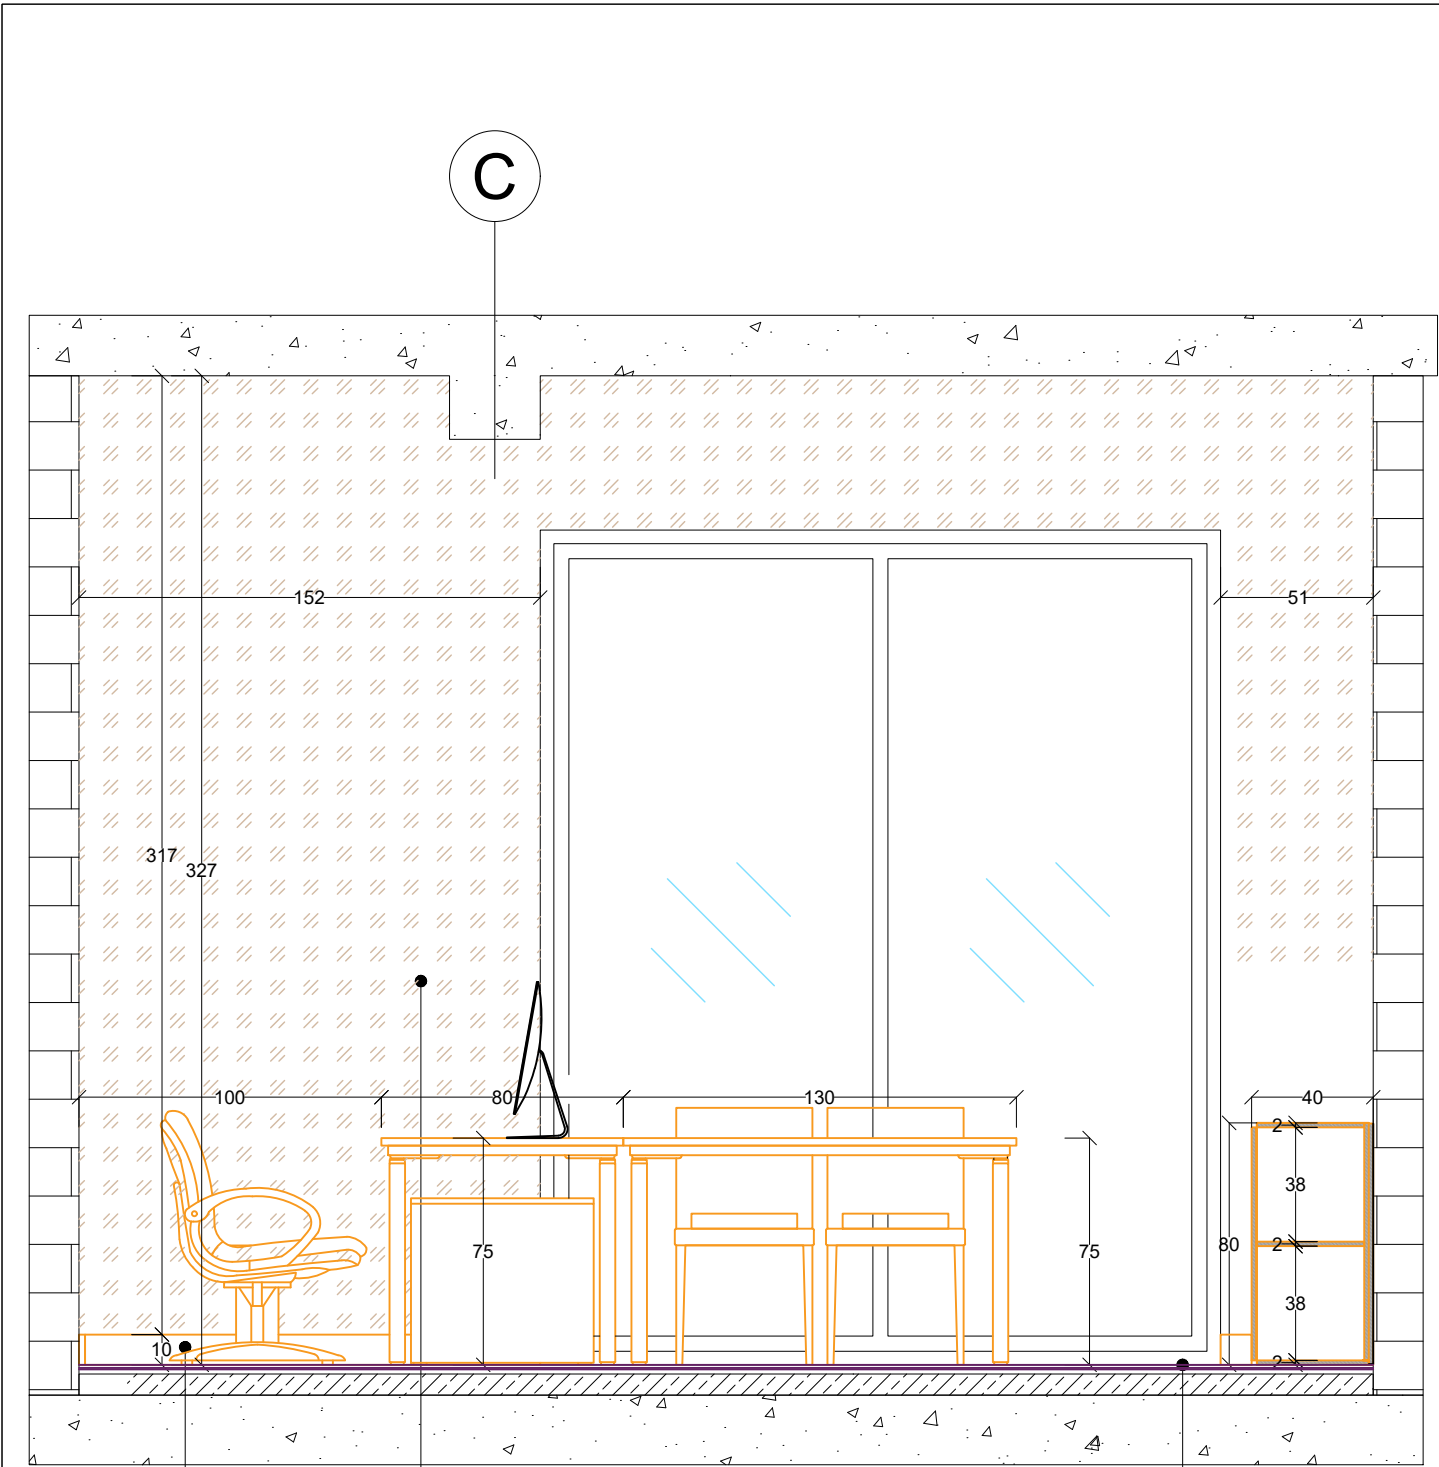

54 ELEVATION 54 STB
SCALE 1:25

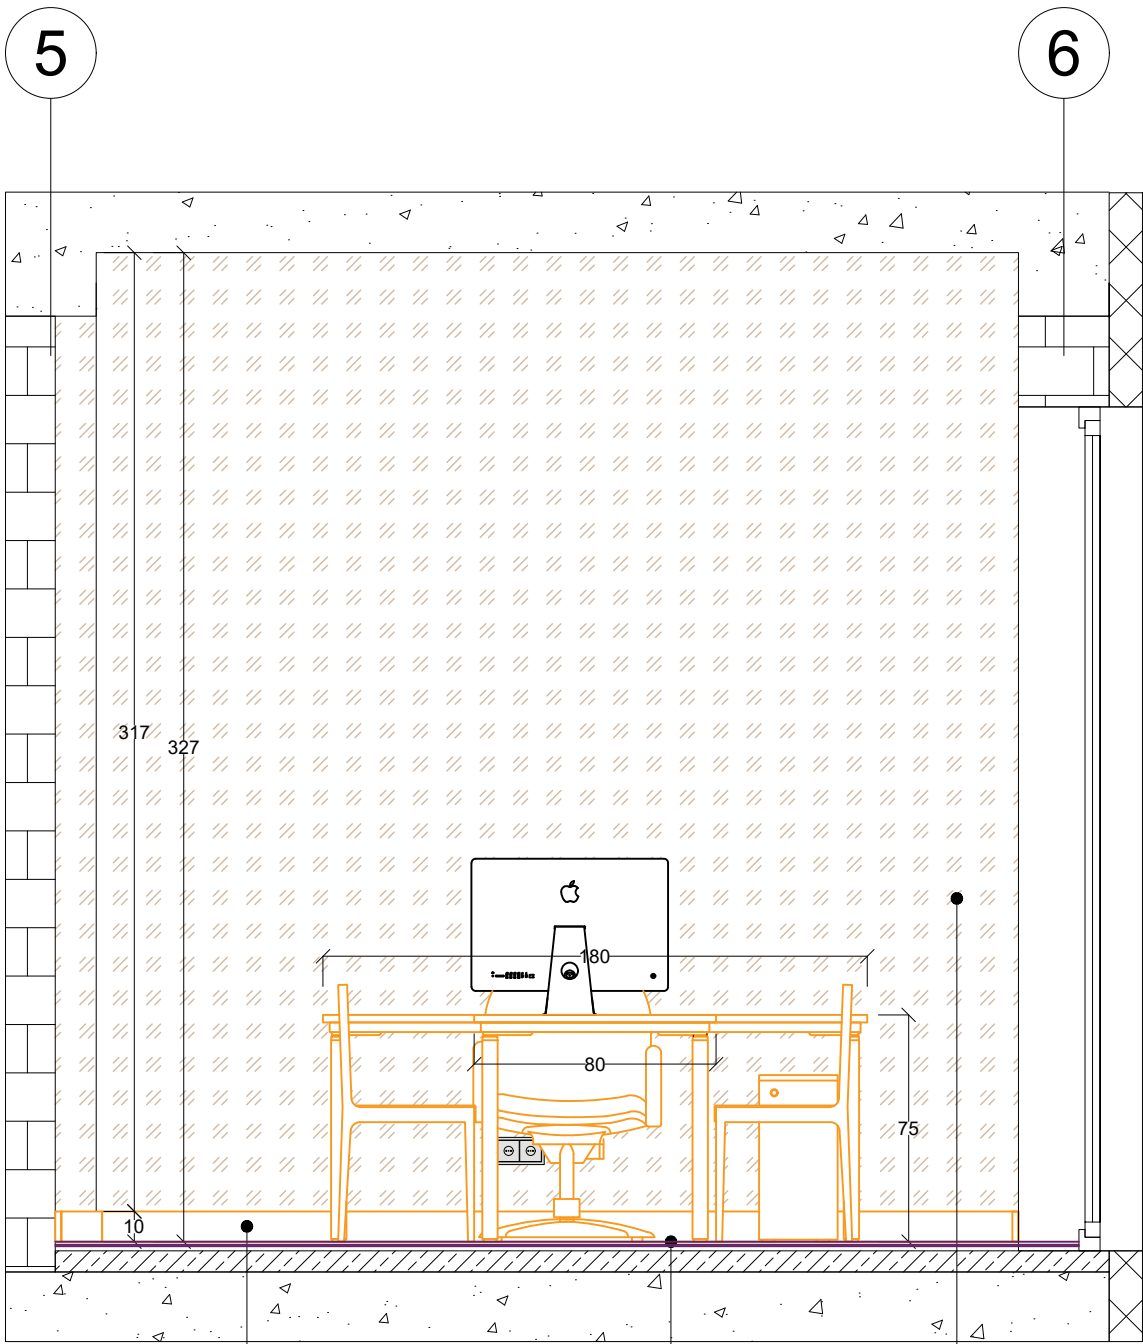

55 ELEVATION 55 STB
SCALE 1:25

CLIENT

TBILISI HILLS

TBILISI HILLS DEVELOPMENT AND CONSTRUCTION

WWW.TBILISIHILLS.COM

ARCHITECTURAL DESIGN

LRA

Kızılcasaz Mahallesi 1209. cadde Incek Avlu Sitesi
(İncek Sağlık Sarayı Mehmet Selim Kiraz Bulvarı)

info@toratasarim.com

+34 611 663 452

CONSULTANTS

Client Notes

PROJECT TITLE

Tbilisi Hills Office Project
TBILISI - GEORGIA

PROJECT:

Tbilisi Hills Office Project

TITLE:

Chief Architect room wall elevation 54; 55

SEAL:

DESIGN BY

APPROVED BY

FILE:

PROJECT NO.:

SCALE:

SHEET NO.

DATE


DRAWING NO.:

0051

DATE:

14/08
2025

Rev.06 - Second Floor

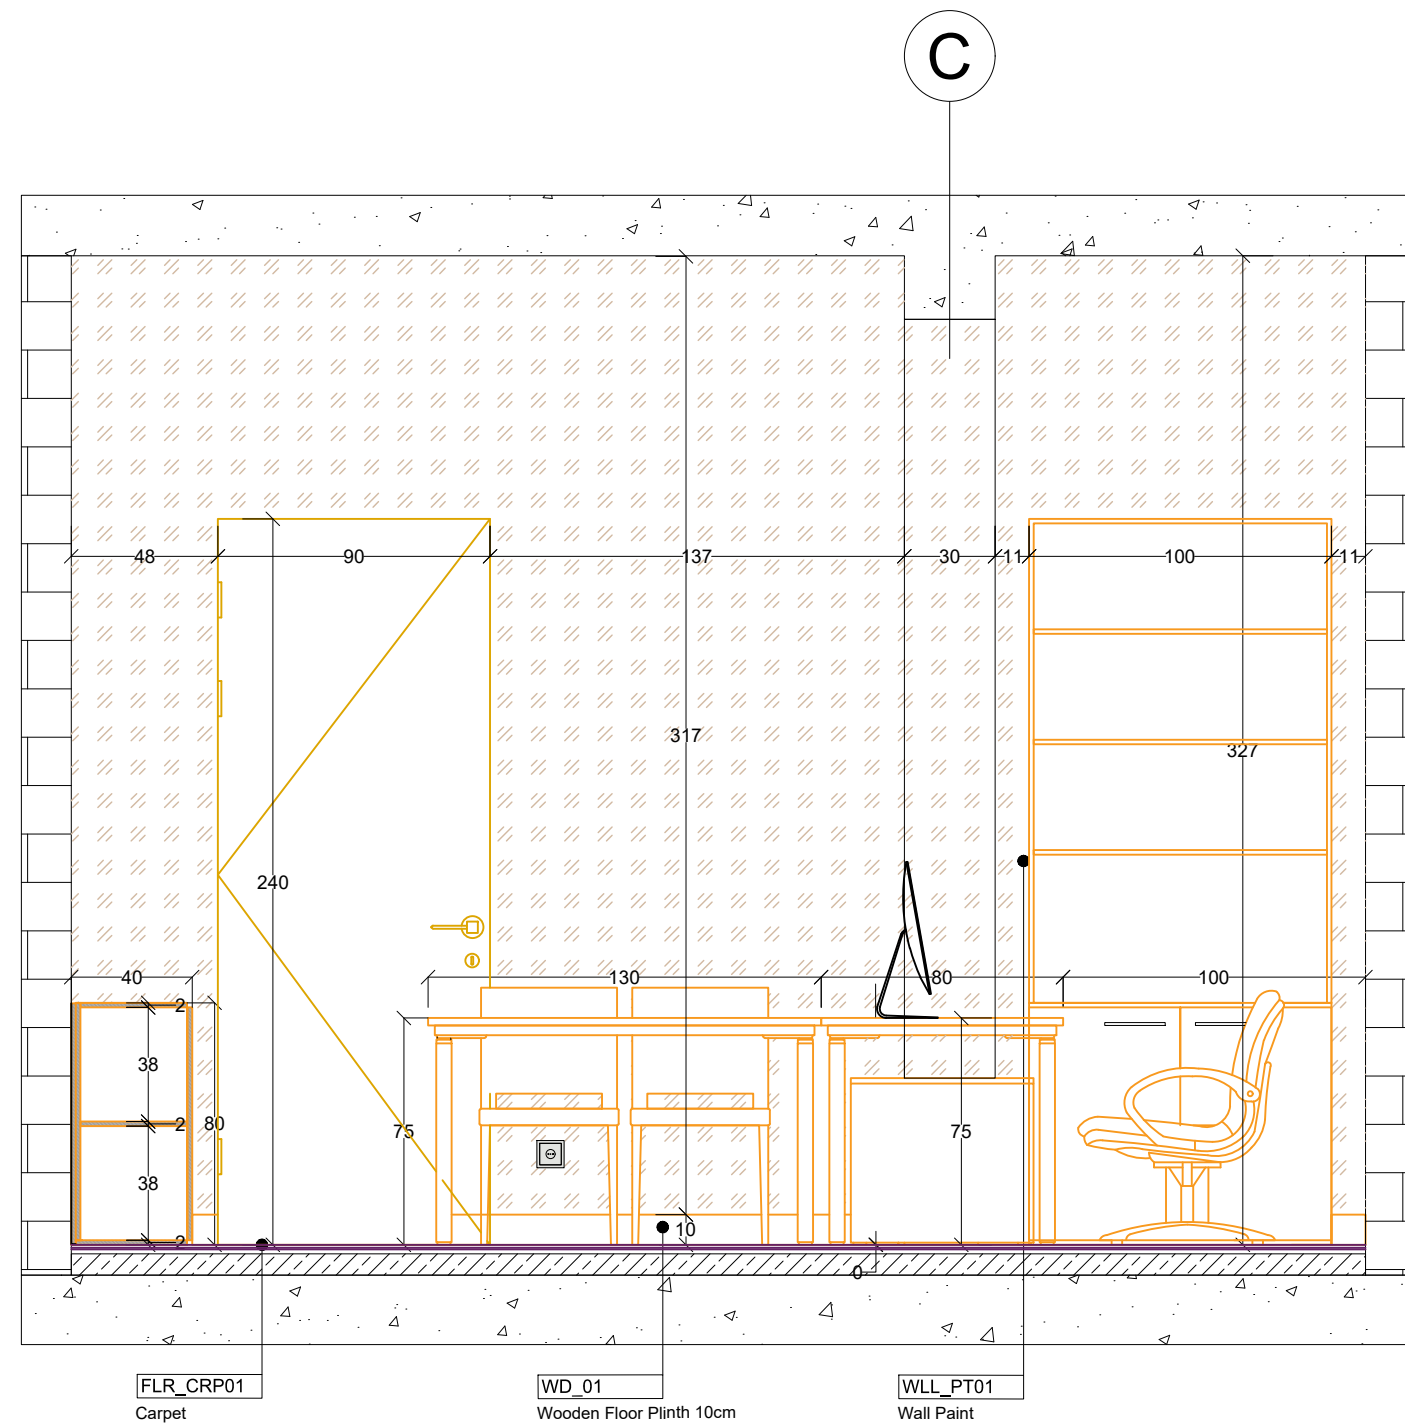

56

ELEVATION 56 STB

SCALE 1:25

CLIENT

TBILISI HILLS

Tbilisi Hills Development and Construction
www.tbilisi-hills.com

ARCHITECTURAL DESIGN



**İzılcaşar Mahallesi 1209. cadde İncek Avlu
İtesi
İncek Şehit Savcı Mehmet Selim Kiraz
(ulvarı)**

info@loratasarim.com

34 611 663 452

CONSULTANTS

Client Notes

PROJECT TITLE

Tbilisi Hills Office Project
TBILISI - GEORGIA

Georgia Tbilisi, Saburtalo Ipolite Khvichia Street No:23
info@diaphanous-construction.com
Tel(Georgia): +995-599-123-209
Tel(Turkiye): +90-543-554-99-66

PROJECT:

Tbilisi Hills Office Project


TITLE:

Chief Architect room wall elevation 56

SEAL:	DRAWN BY:	APPROVED BY:		
	MS	MG		
	FILE:	PROJECT NO:		
	SCALE:	SHEET NO:	REV:	SIT:
	1-25	0052	06	

DRAWING NO:	DATE
0052	14/08 2025

Rev.06 - Second Floor

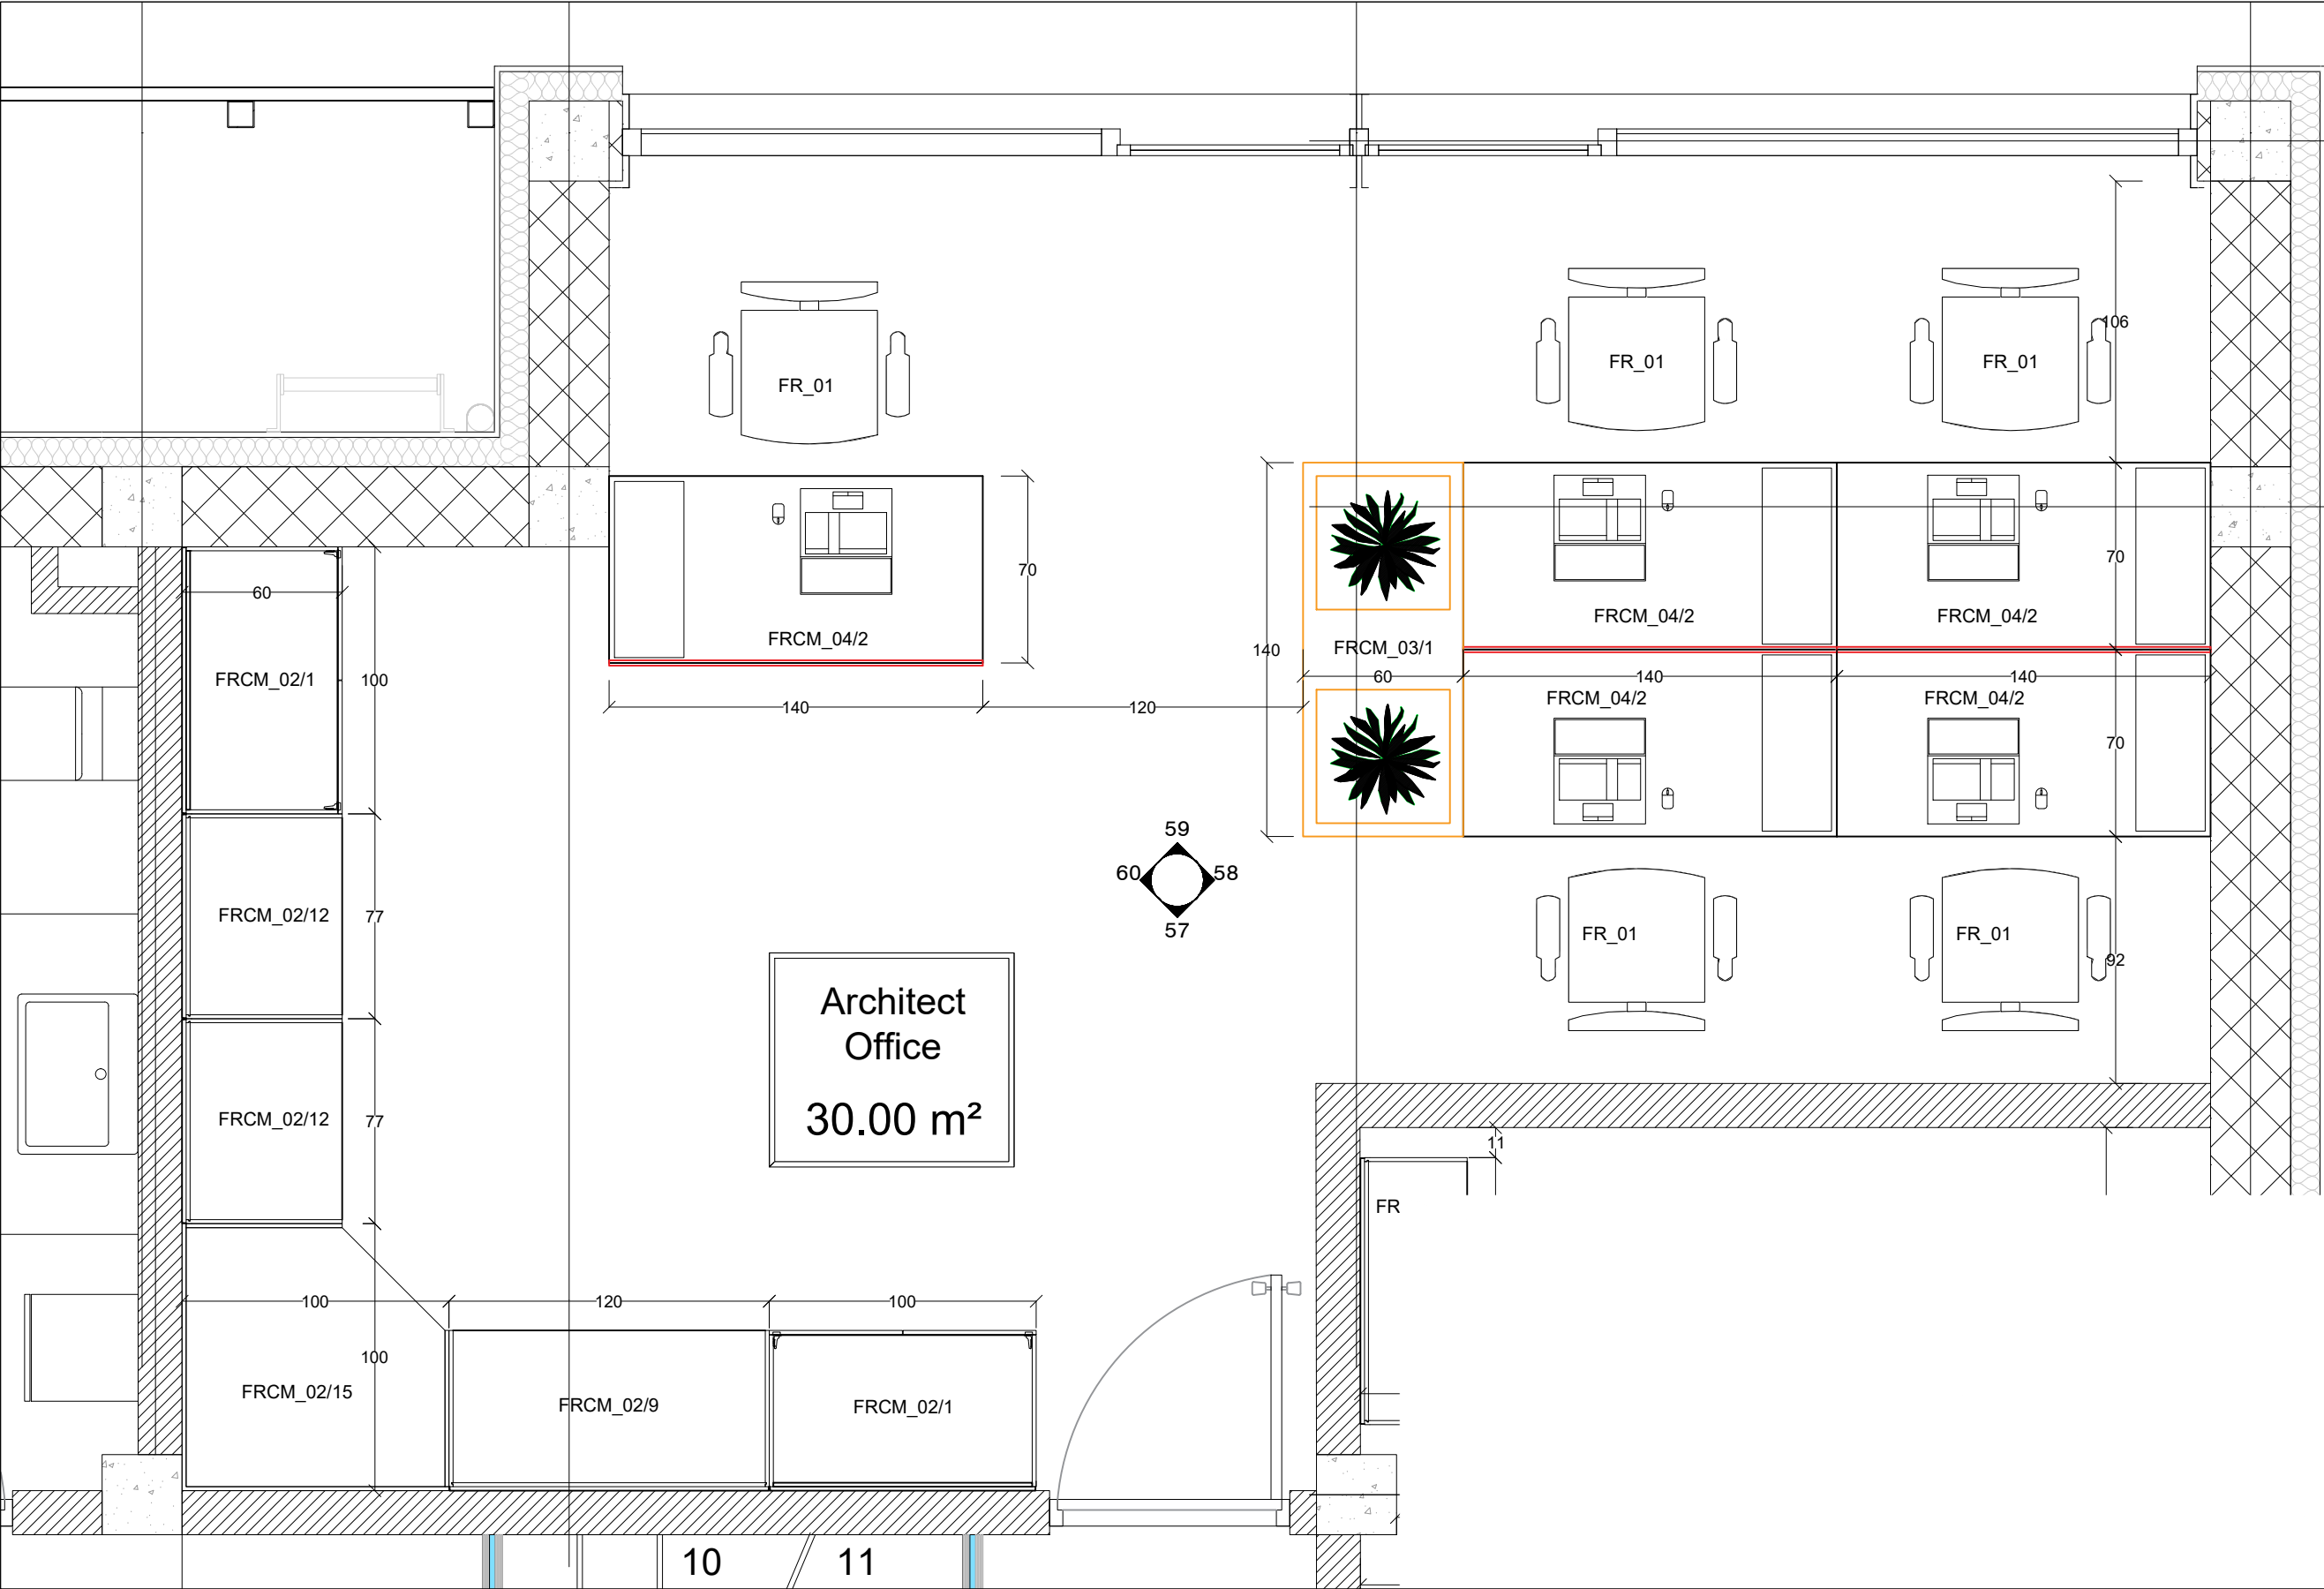

CLIENT



ARCHITECTURAL DESIGN



CONSULTANTS

Client Notes

PROJECT TITLE



PROJECT:

Tbilisi Hills Office Project

TITLE:

Architect office wall elevation plan

SEAL:	DRAWN BY:	APPROVED BY:
	MS	MS
	FILE:	PROJECT NO:
	SCALE:	SHEET NO:
	1:25	0053
	DRAWING NO:	DATE:
	0053	14/08 2025

Rev.06 - Second Floor



58 ELEVATION 58 STB
SCALE 1:25

CLIENT



TEL: 01452 876000 FAX: 01452 876001
BILSHILL DEVELOPMENT AND CONSTRUCTION
WWW.BILSHILL.COM

ARCHITECTURAL DESIGN



**İncek Şehit Savcı Mehmet Selim Kiraz
(ulvarı)**

fo@loratasarim.com

4 611 663 452

CONSULTANTS

Client Notes

PROJECT TITLE

Tbilisi Hills Office Project
TBILISI - GEORGIA



PROJECT:


Tbilisi Hills Office Project

Architect office wall elevation 58

REAL:	DRAWN BY:	APPROVED BY:
	MS	MG
	FILE:	PROJECT NO:
	SCALE:	SHEET NO: REV: S
	1:25	0055 06

RAWING NO:	DATE
055	14/08 2025

Rev.06 - Second Floor

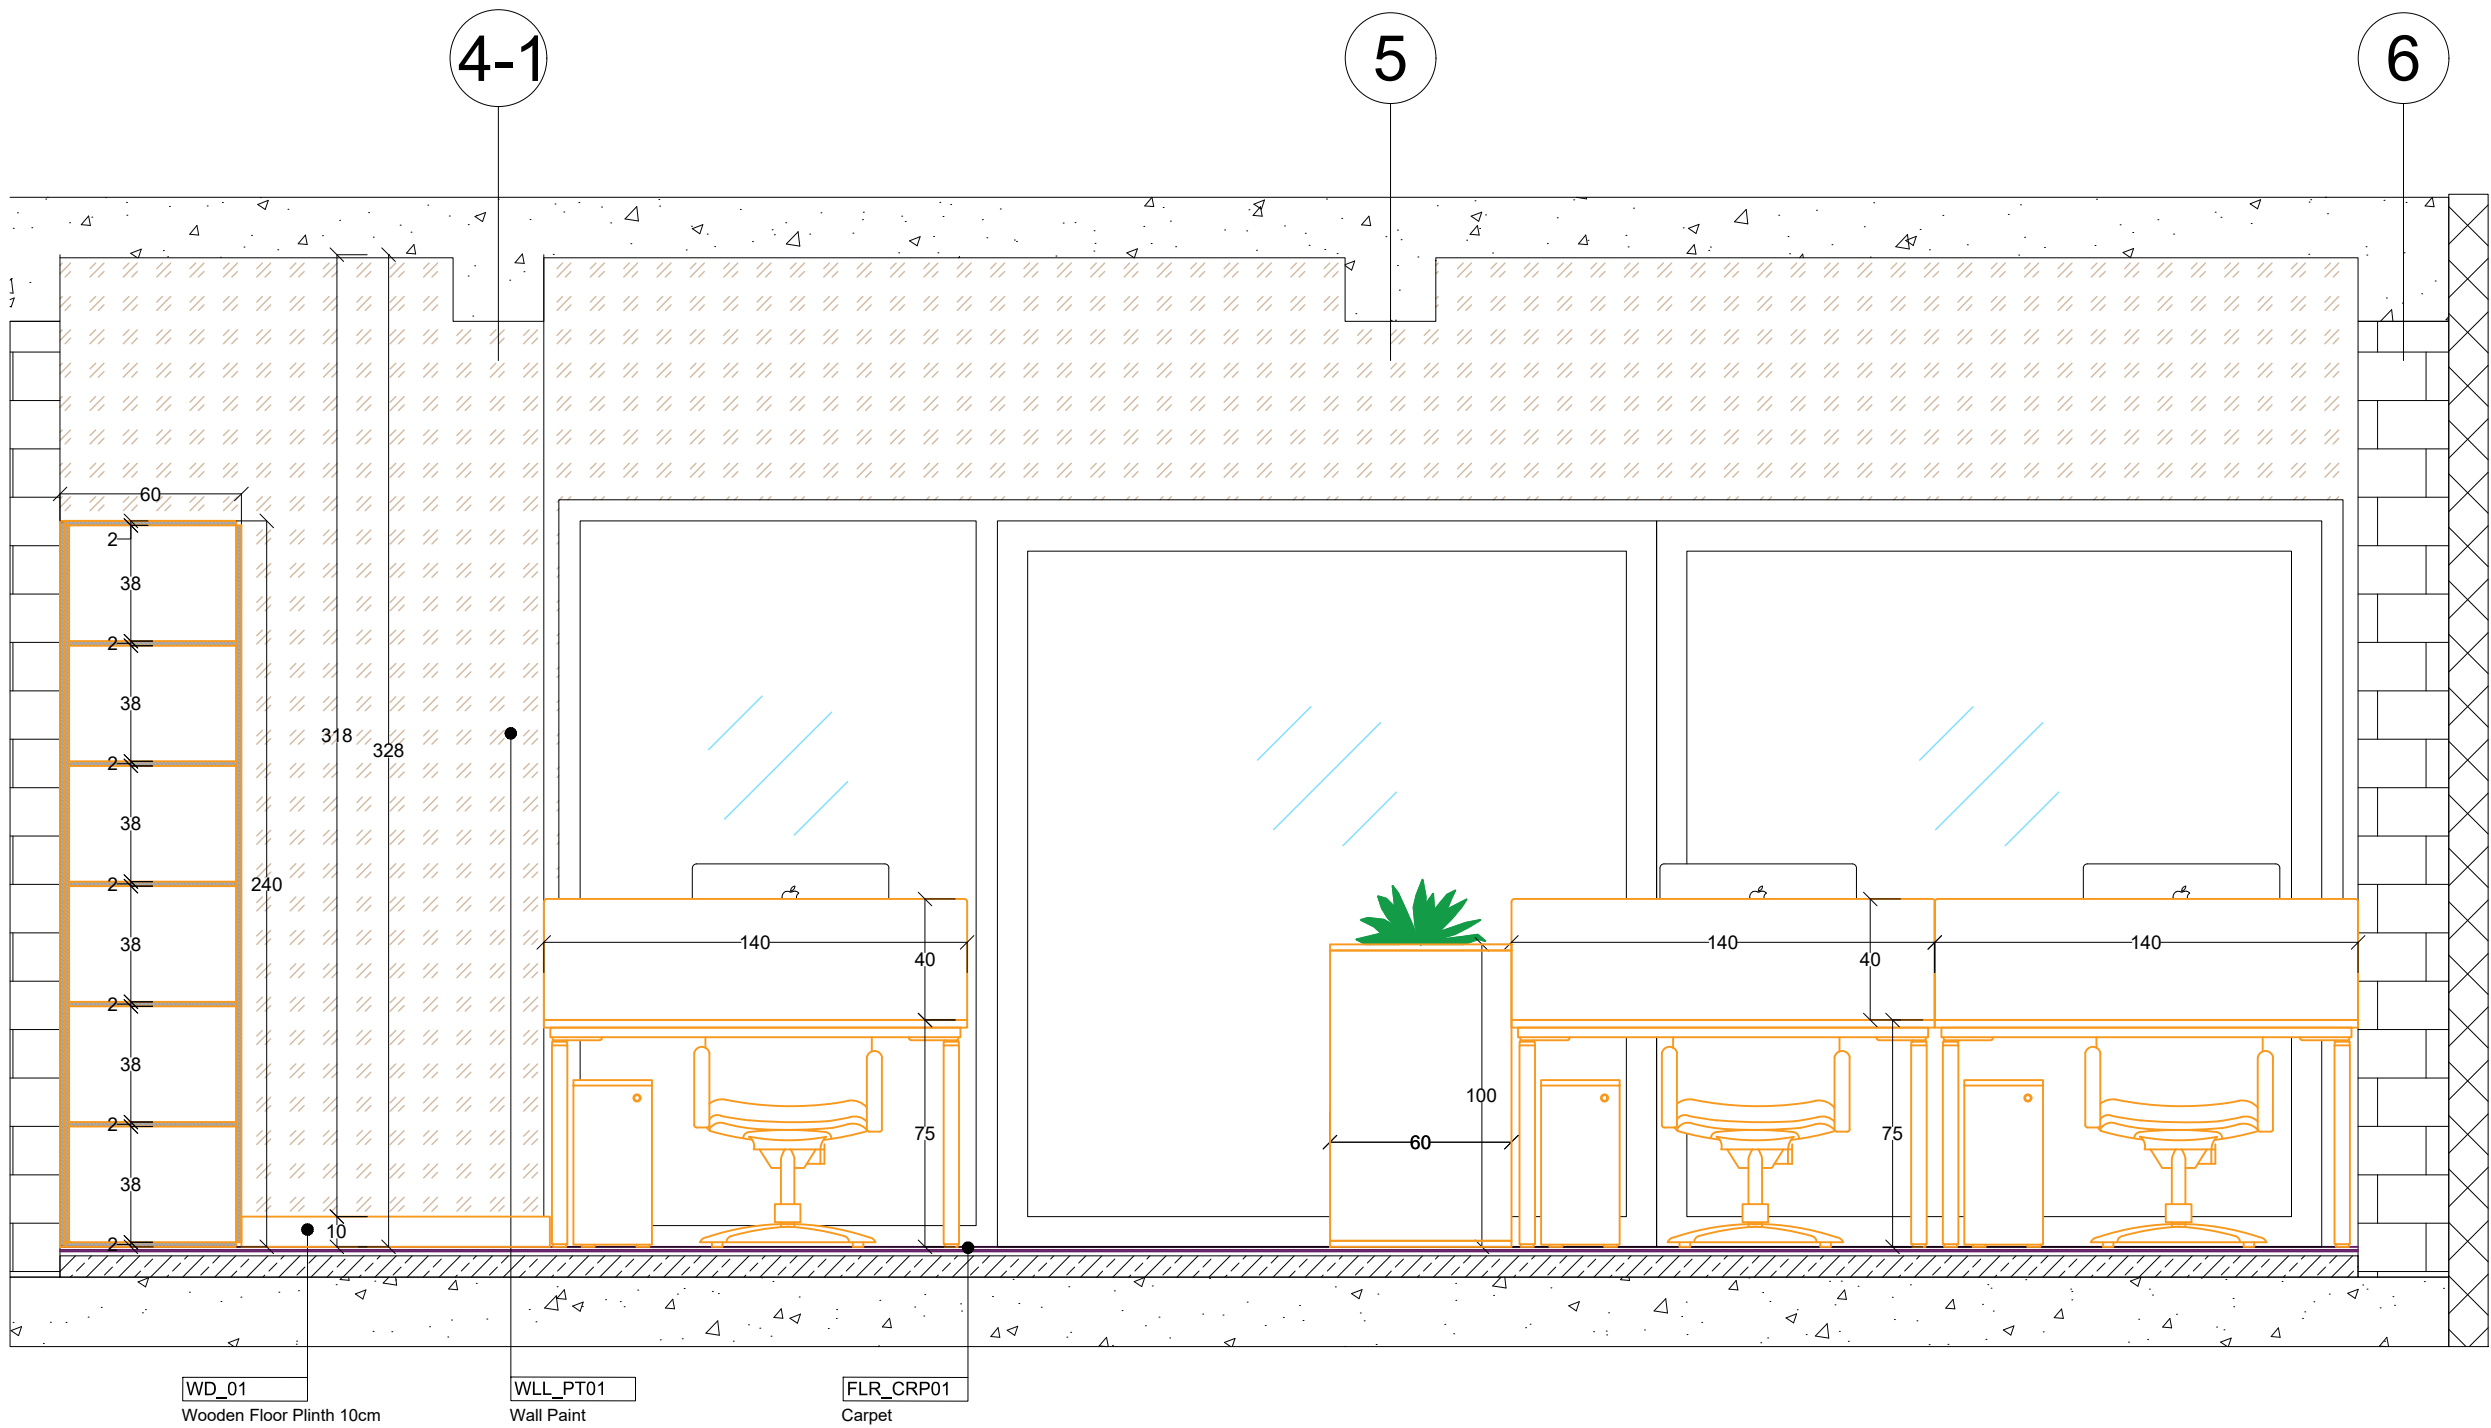

59 ELEVATION 59 STB
SCALE 1:25

CLIENT



ARCHITECTURAL DESIGN



Kızılcasaz Mahallesi 1209. cadde Incek Avlu
Sitesi
(Incek Sahit Sarı Mehmet Selim Kiraz
Bulvarı)

info@toratasarim.com

+34 611 663 452

CONSULTANTS

Client Notes

PROJECT TITLE

Tbilisi Hills Office Project
TBILISI - GEORGIA

Georgia Tbilisi, Saberskaya Street No.23
info@toratasarim.com
Tbilisi Georgia +995 599 123 200
Tbilisi Georgia +995 543 554 99 46

PROJECT:

Tbilisi Hills Office Project

TITLE:


Architect office wall elevation 59

SEAL:	DRAWN BY:	APPROVED BY:
	MS	MG
FILE:	PROJECT NO.:	
SCALE:	SHEET NO.:	DATE:
1:25	0056	14/08 2025

DRAWING NO.:

0056

Rev.06 - Second Floor

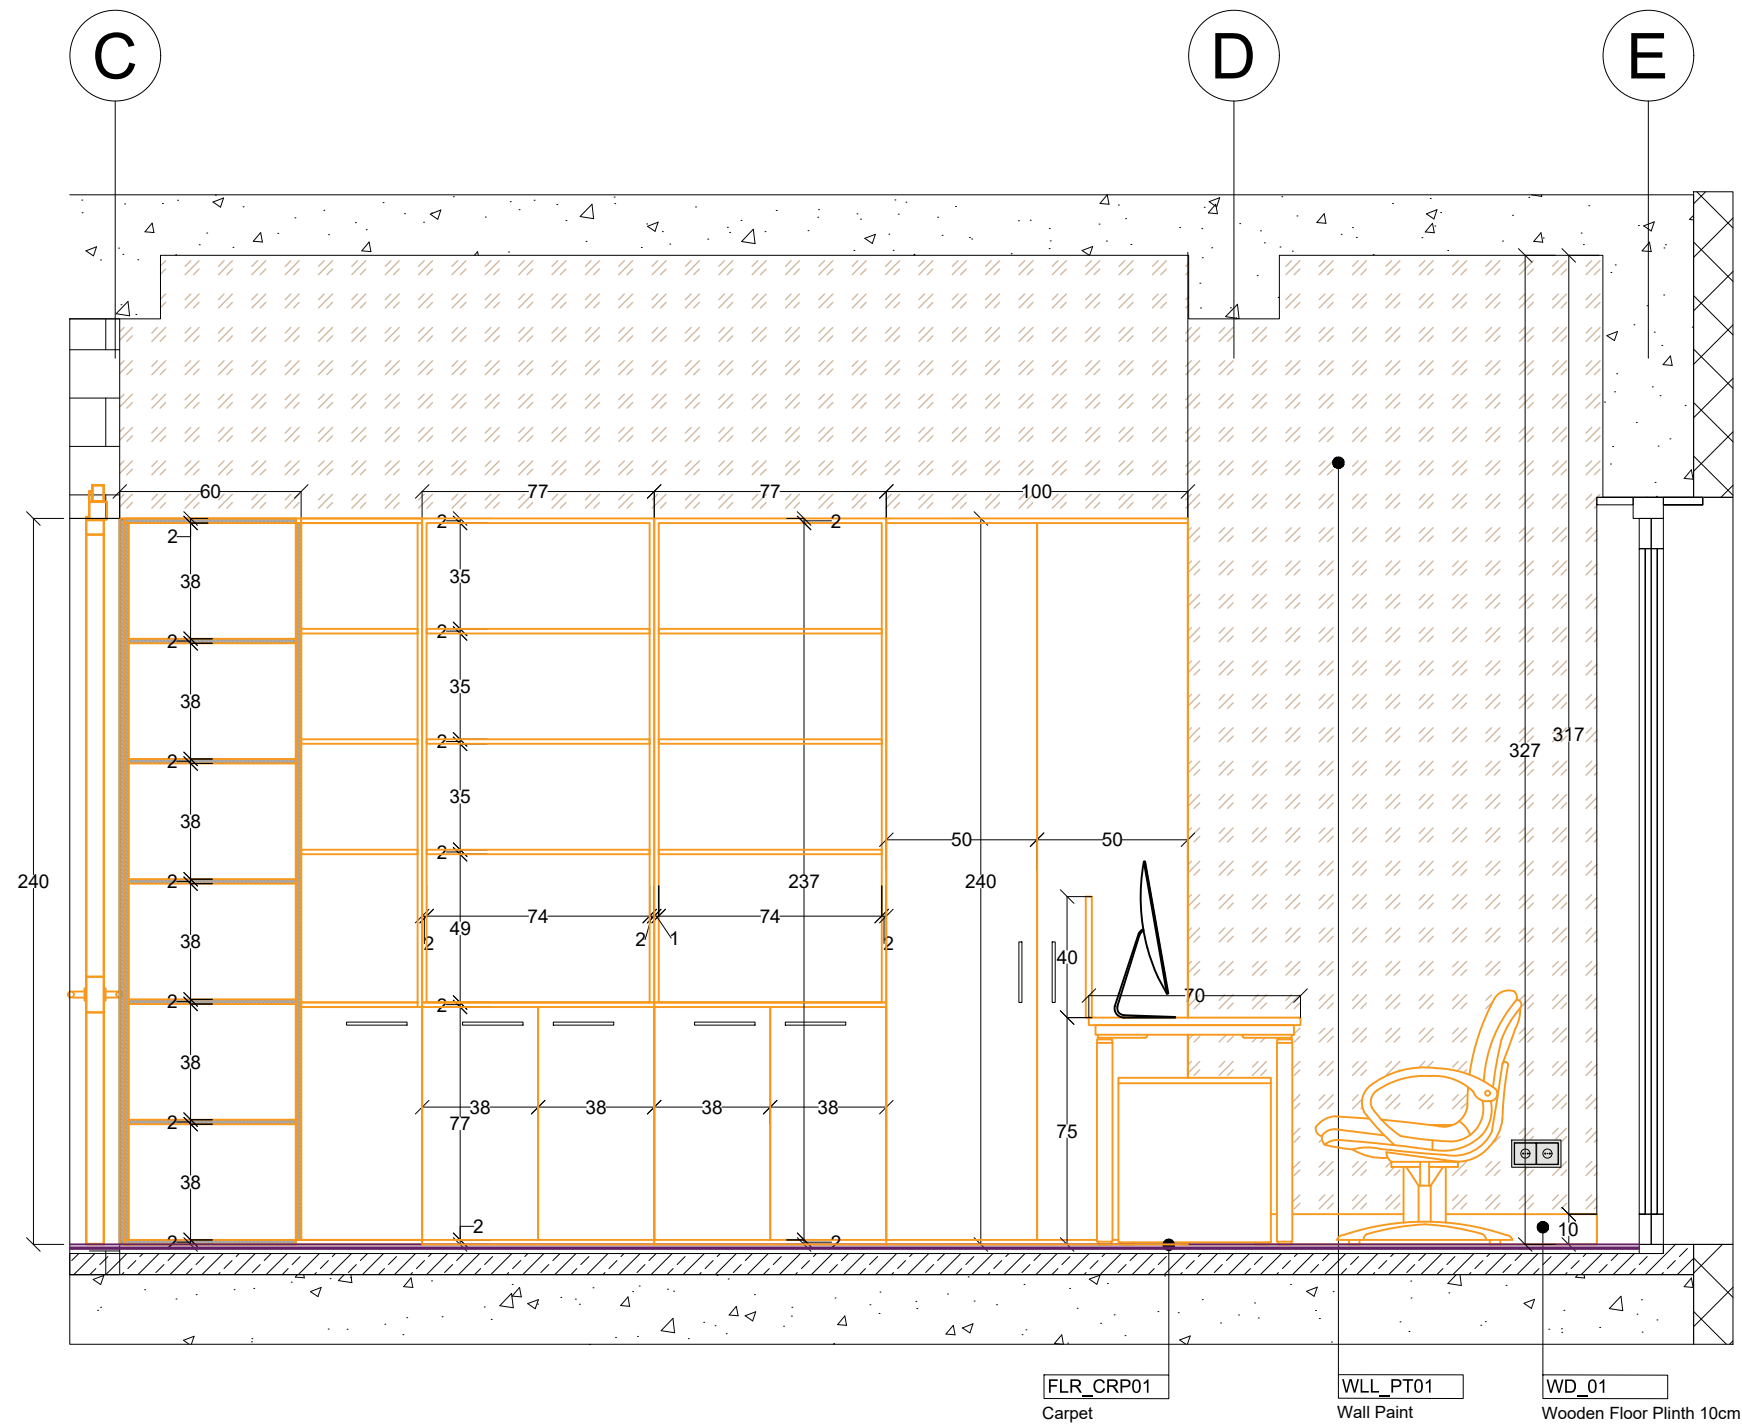

60 ELEVATION 60 STB
SCALE 1:25

CLIENT

TBILISI HILLS
HILLS
HILLS DEVELOPMENT AND CONSTRUCTION
TBILISIHILLS.COM

ARCHITECTURAL DESIGN

İRA
Güzılcaşar Mahallesi 1209. cadde İncek Avlu
İtisi
(İncek Şehit Savcı Mehmet Selim Kiraz
ulvarı)

info@loratasarim.com

34 611 663 452

CONSULTANTS

[illegible]

Client Notes

PROJECT TITLE

Tbilisi Hills Office Project
TBILISI - GEORGIA

Georgia Tbilisi, Saburtalo Ipolite Khvichia Street No:23
info@diaphanous-construction.com
Tel(Georgia): +995-599-123-209
Tel(Turkiye): +90-543-554-99-66

PROJECT:

Tbilisi Hills Office Project



TITLE:

architect office wall elevation 60


SEAL:	DRAWN BY:	APPROVED BY:		
	MS	MG		
	FILE:	PROJECT NO:		
	SCALE:	SHEET NO	REV:	SIT
	1:25	0057	06	

DRAWING NO:	DATE
0057	14/08 2025

Rev.06 - Second Floor

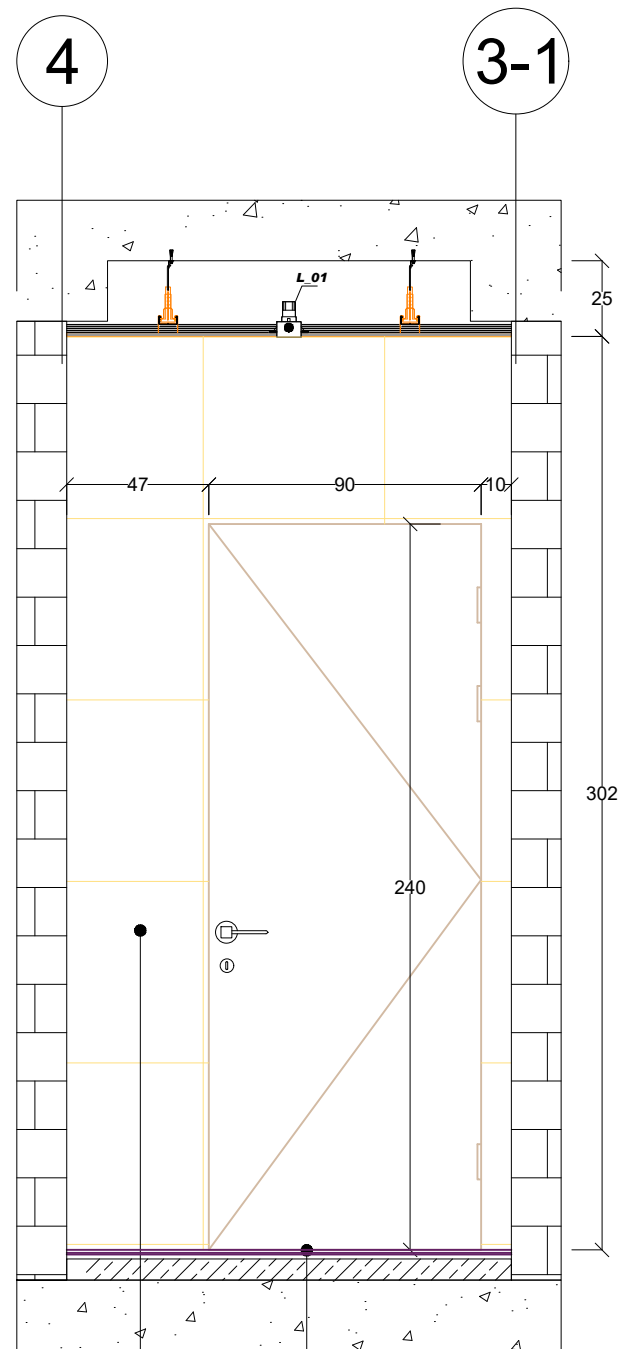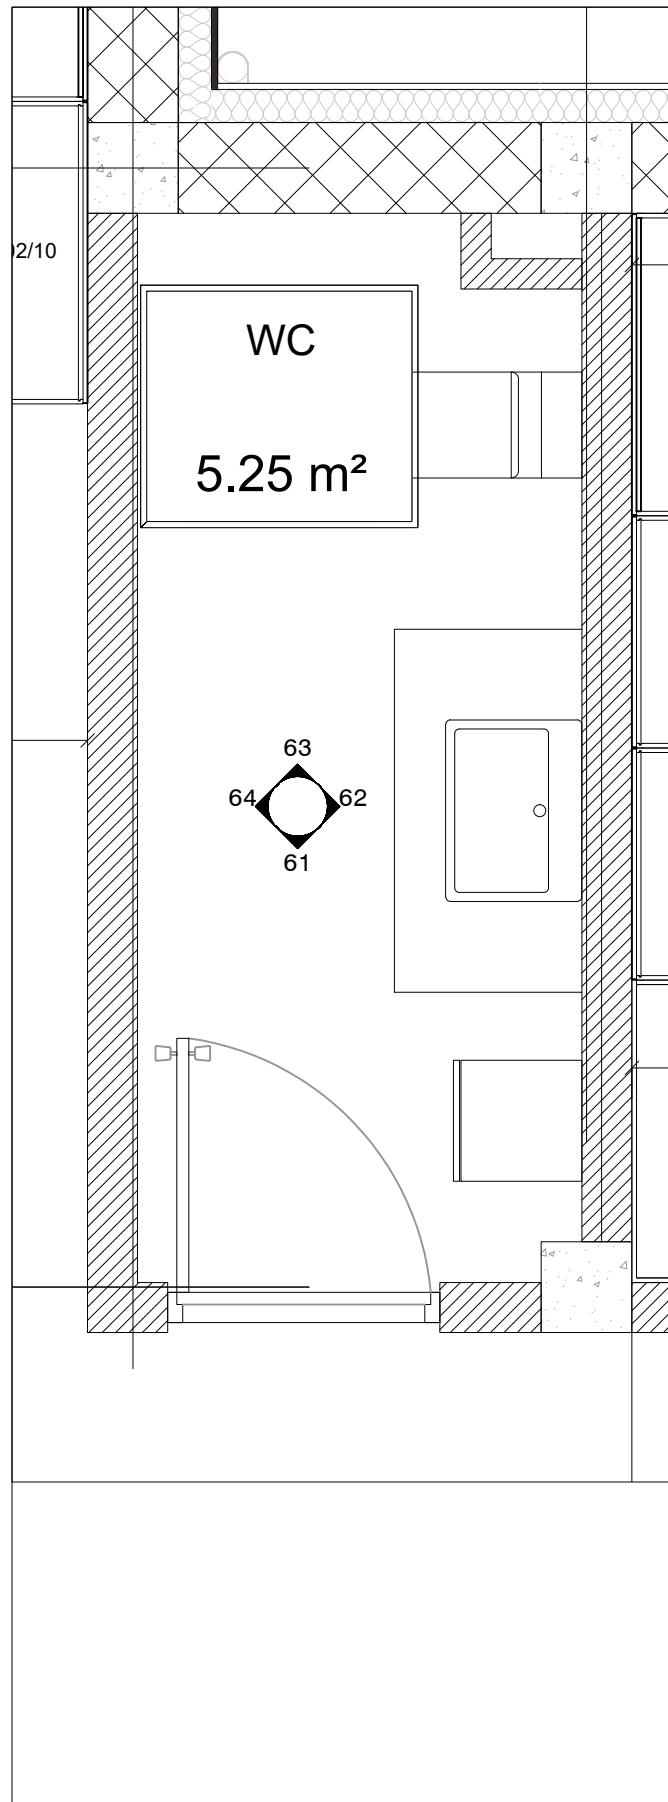

61 ELEVATION 61 STB
SCALE 1:25

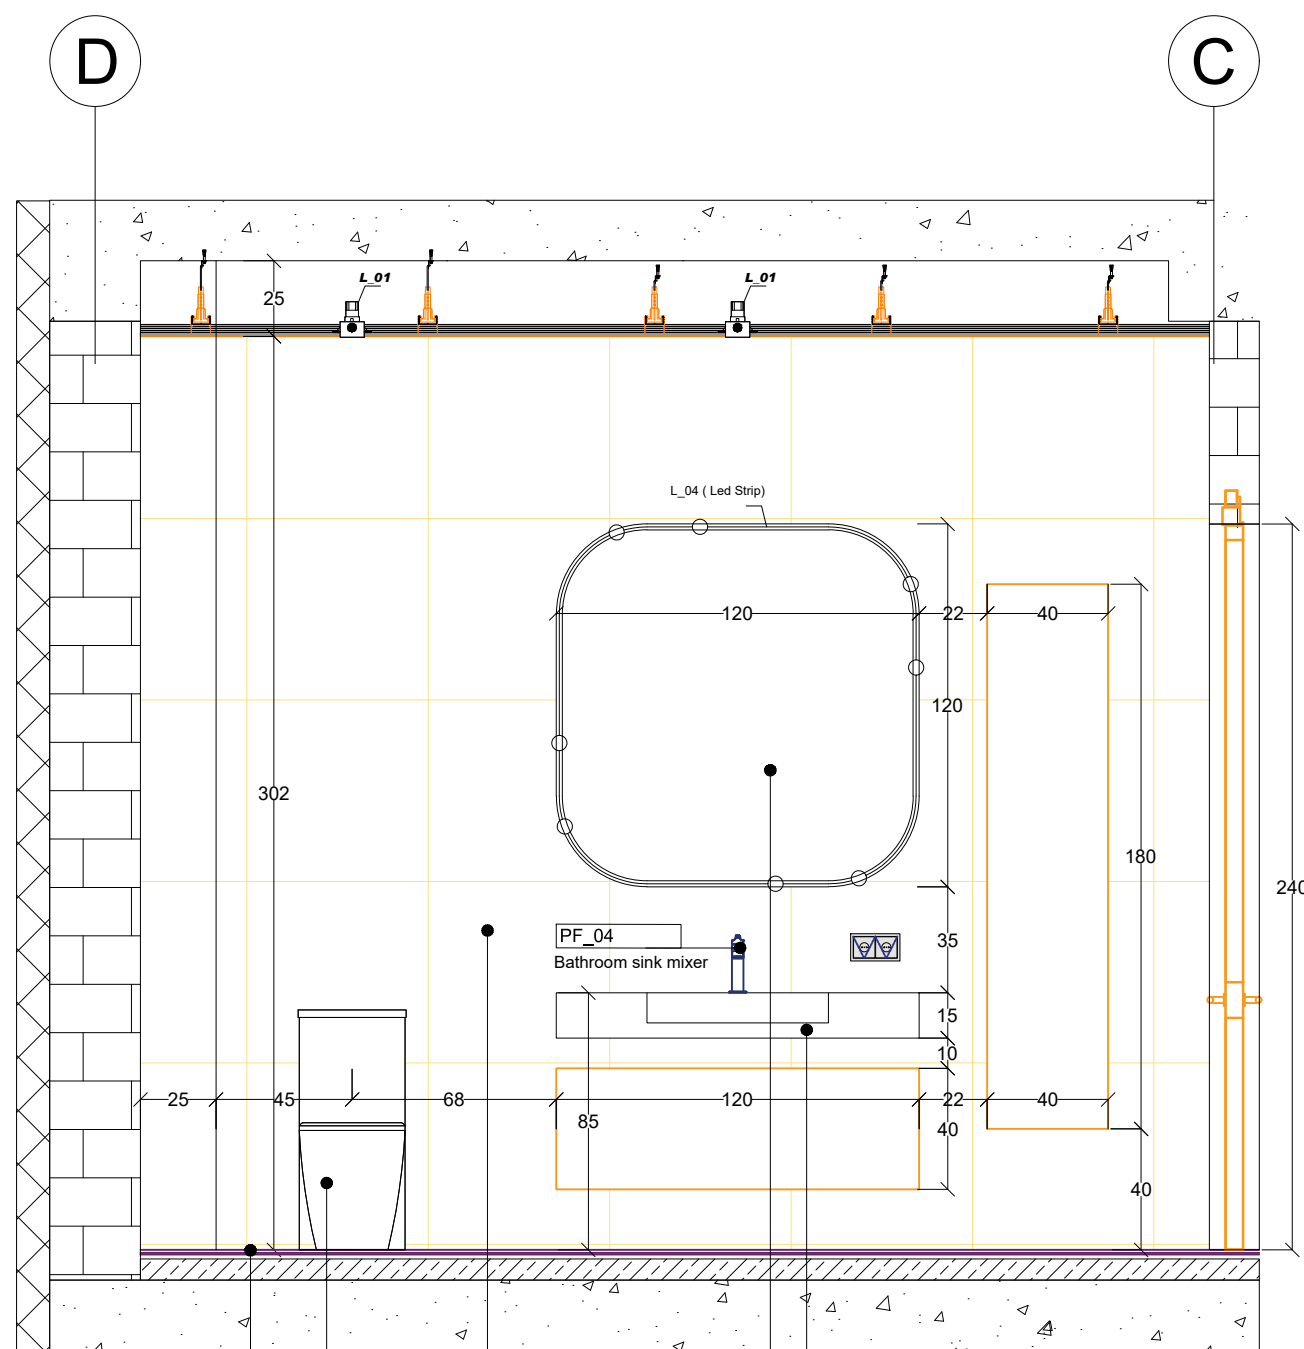

62 ELEVATION 62 STB
SCALE 1:25

CLIENT

TBILISI HILLS

ARCHITECTURAL DESIGN

CONSULTANTS

Client Notes

PROJECT TITLE

Tbilisi Hills Office Project
TBILISI - GEORGIA

PROJECT:

Tbilisi Hills Office Project

TITLE:

WC wall elevation 61; 62

SEAL:

MS

MG

PROJECT NO.

SCALE

1:25

0058

06

DATE

14/08
2025

DRAWING NO.

0058

Rev.06 - Second Floor

CLIENT

TBILISI HILLS

TBILISI

შპს ტბილისი ჰილსი

TBILISI HILLS DEVELOPMENT AND CONSTRUCTION

WWW.TBILISIHILLS.COM

ARCHITECTURAL DESIGN

ბ.რ.ა.

კვანჭაშვილი 1209, ქ.თბილისი, საქართველო

ბ.რ.ა. (საპროექტო და არქიტექტურული სამსახური)

info@toratasarim.com

+34 611 663 452

CONSULTANTS

Client Notes

PROJECT TITLE

Tbilisi Hills Office Project

TBILISI - GEORGIA

PROJECT

Tbilisi Hills Office Project

TITLE

WC wall elevation 63; 64

SEAL

MS

MG

FILE

PROJECT NO.

SCALE


SHEET NO.

DATE


14/08 2025

DRAWING NO.

0059


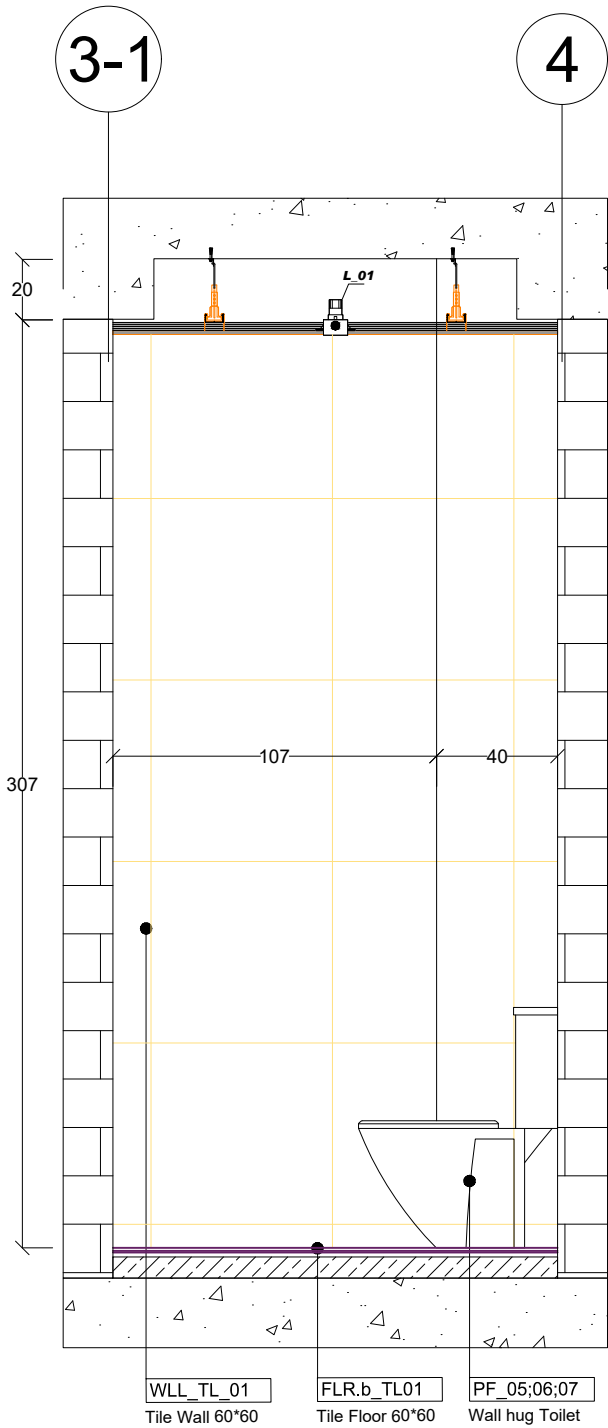


63 ELEVATION 63 STB
SCALE 1:25

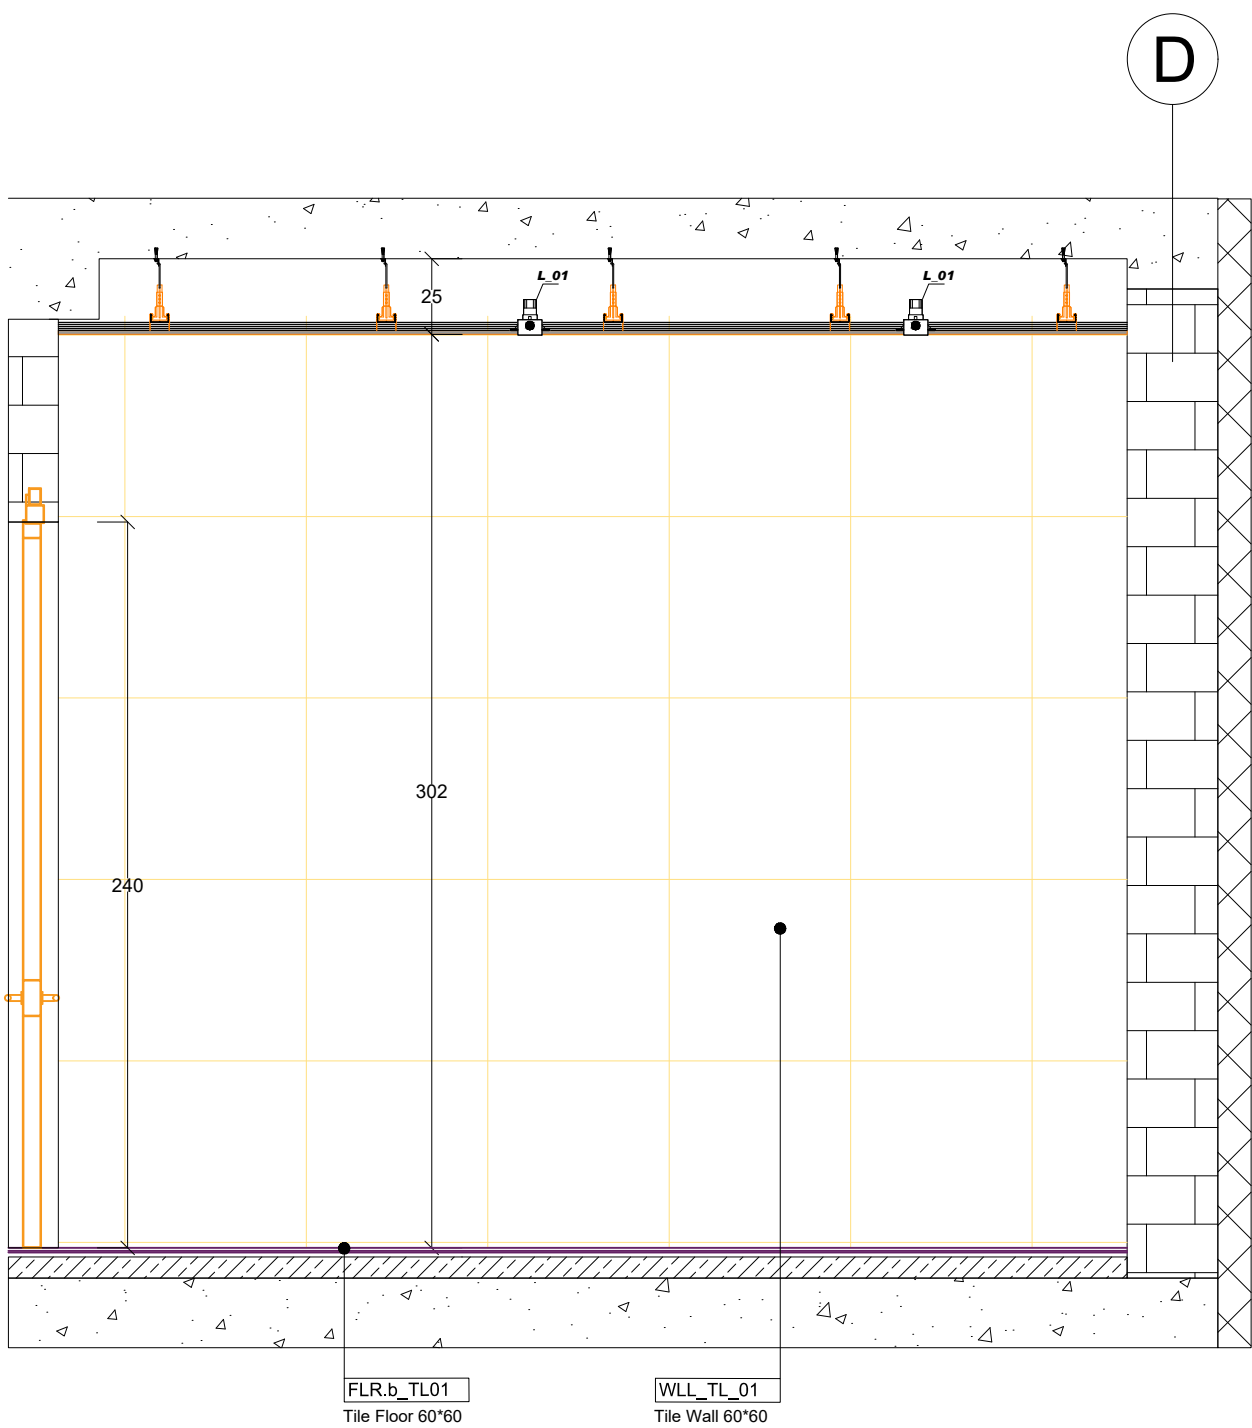

64 ELEVATION 64 STB
SCALE 1:25

Rev.06 - Second Floor

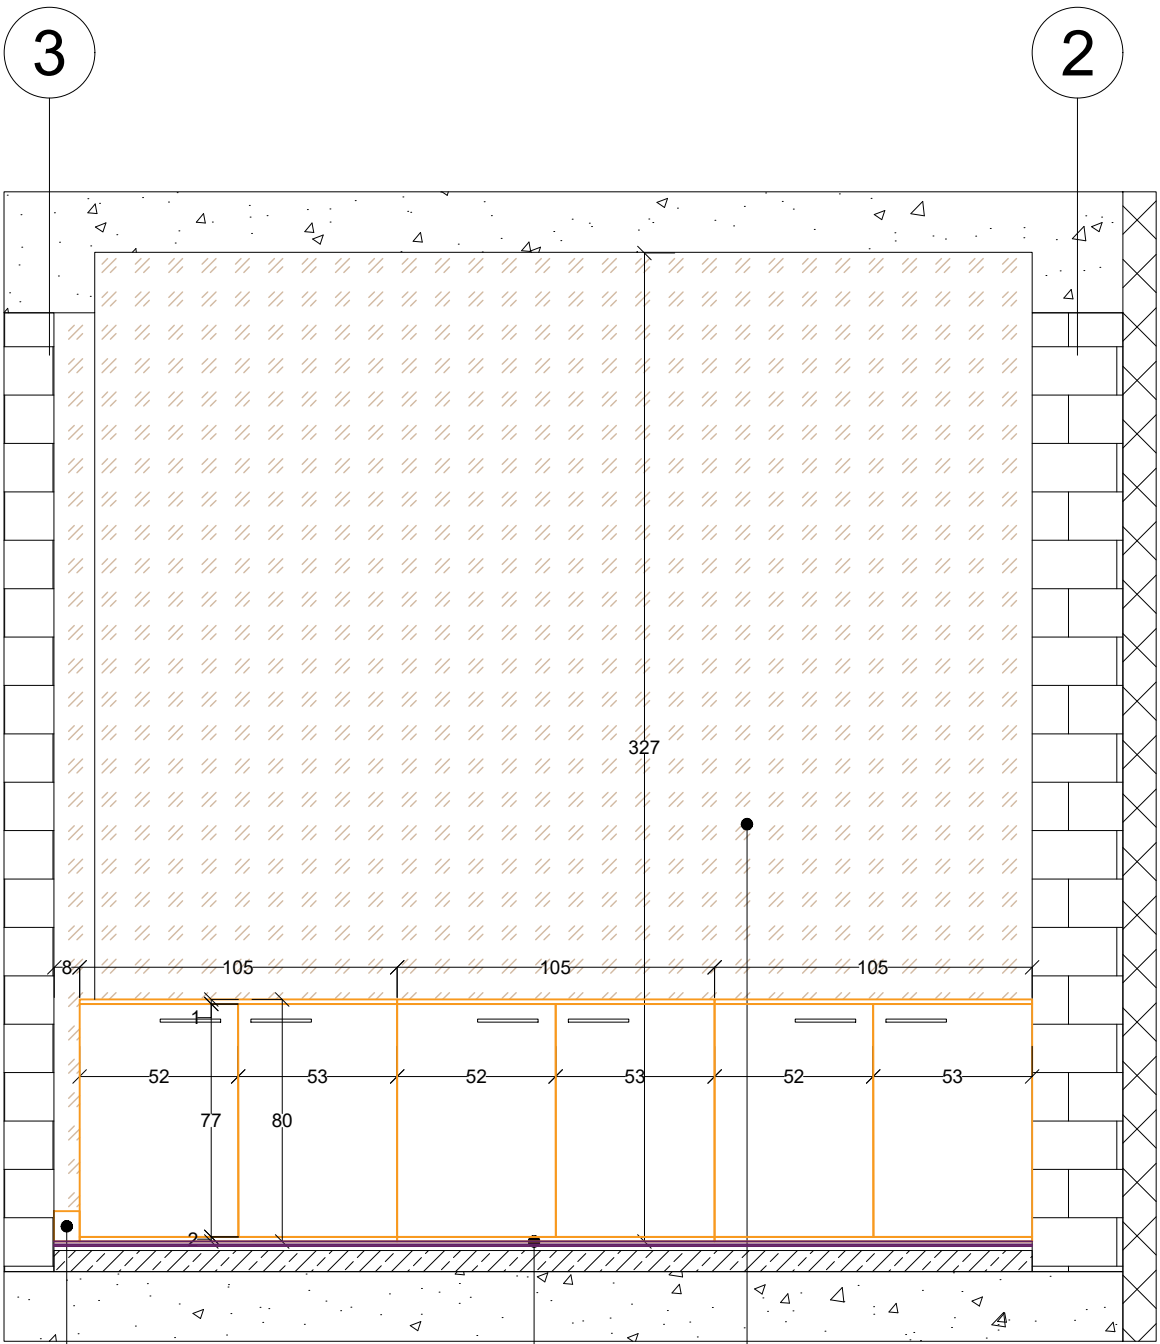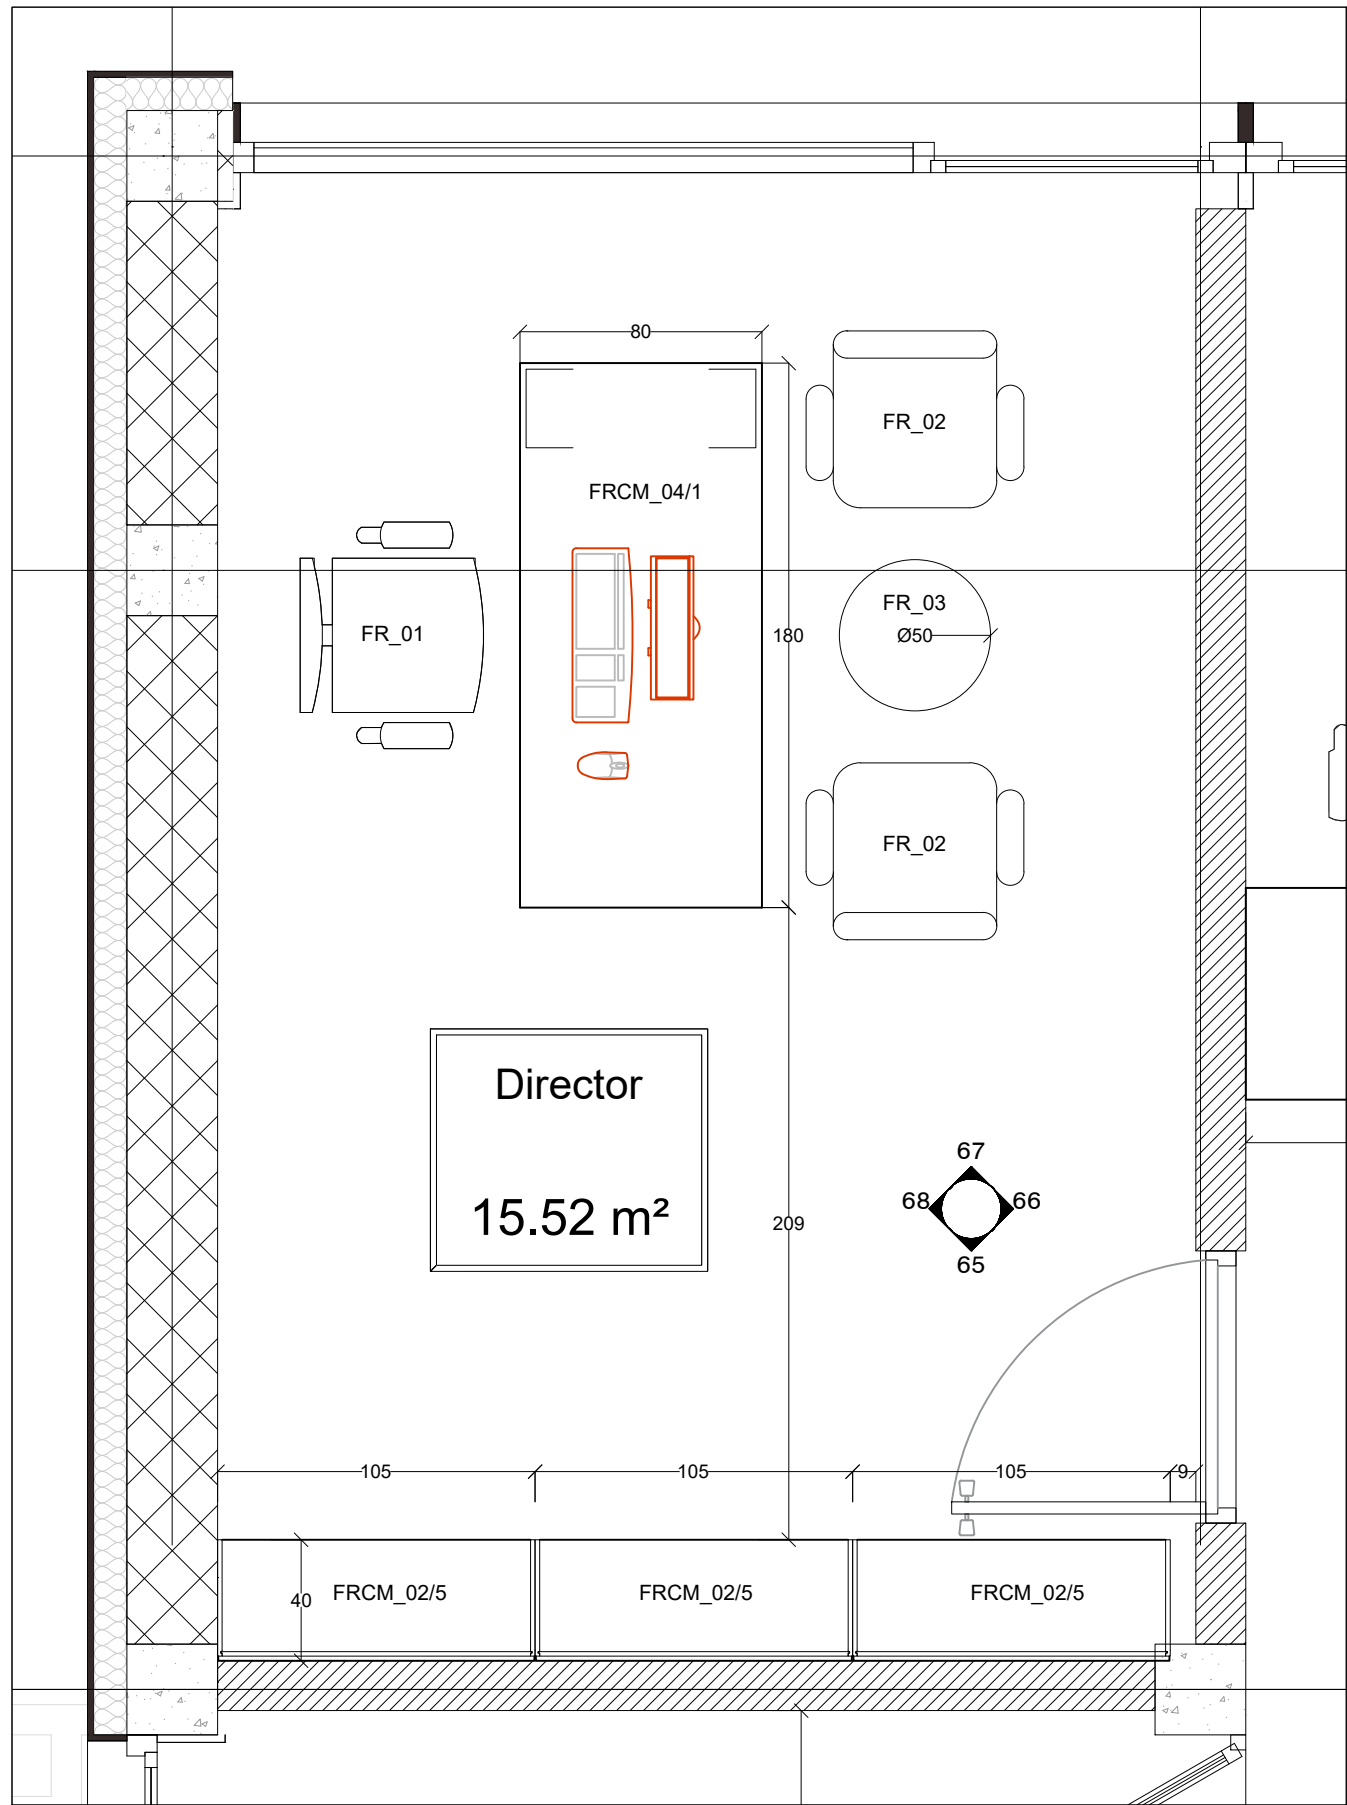

65 ELEVATION 65 STB
SCALE 1:25

CLIENT

TBILISI HILLS

ARCHITECTURAL DESIGN

CONSULTANTS

Client Notes

PROJECT TITLE

Tbilisi Hills Office Project
TBILISI - GEORGIA

PROJECT:

Tbilisi Hills Office Project

TITLE:

Director's room wall elevation plan
Elevation 65

SEAL:

MS

MS

FILE:

PROJECT NO.

SCALE:

1:25

0060

06

06


DRAWING NO:

0060

DATE:

14/08
2025

Rev.06 - Second Floor

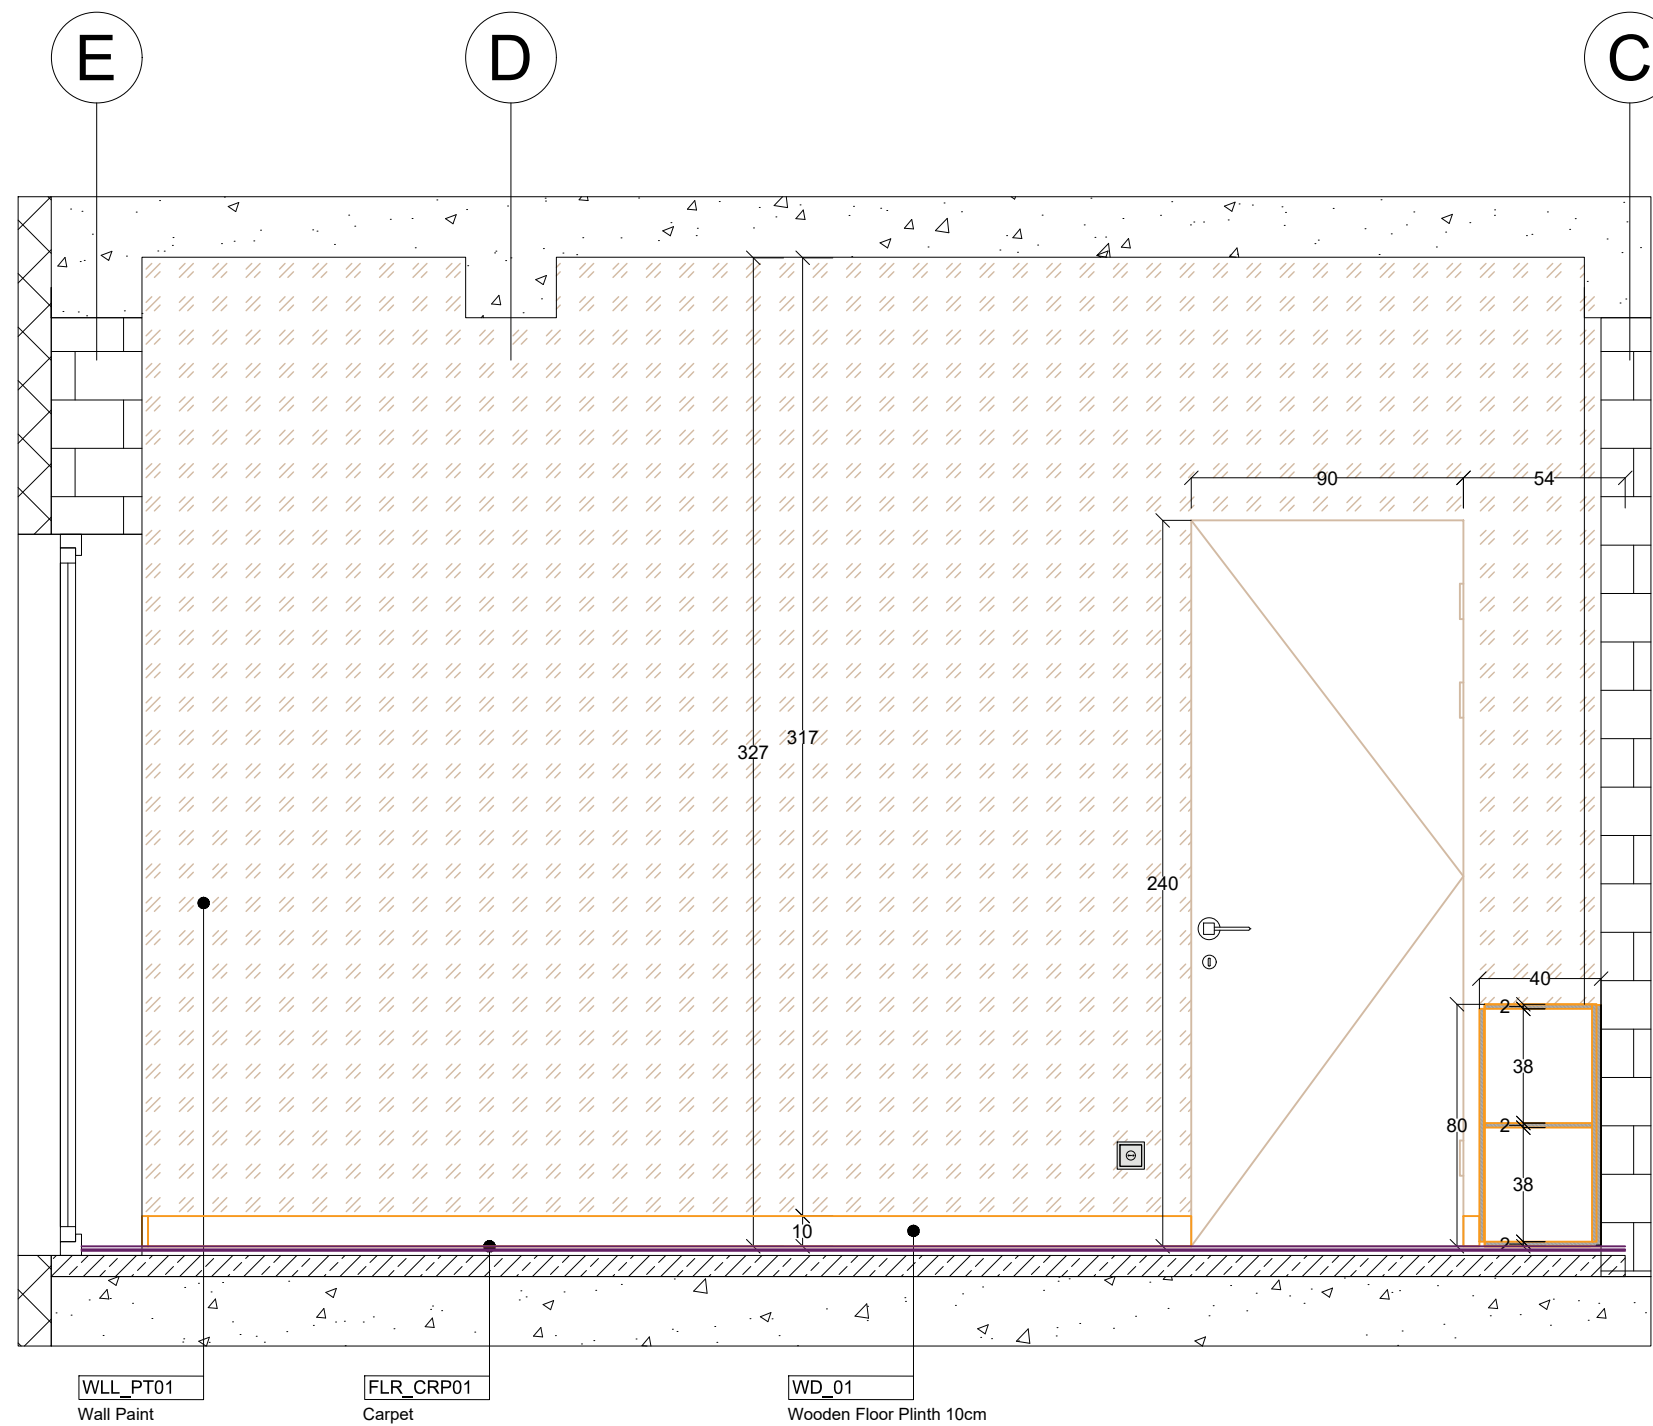

66

ELEVATION 66 STB
SCALE 1:25

WLL_PT01
Wall Paint

FLR_CRP01
Carpet

WD_01
Wooden Floor Plinth 10cm

CLIENT

TBILISI HILLS
HILLS DEVELOPMENT AND CONSTRUCTION
TBILISHILLS.COM

ARCHITECTURAL DESIGN

İRA
Güzılcaşar Mahallesi 1209. cadde İncek Avlu
İtisi
İncek Şehit Savcı Mehmet Selim Kiraz
(ulvarı)

info@loratasarim.com

34 611 663 452

CONSULTANTS

[illegible]

Client Notes

PROJECT TITLE

Tbilisi Hills Office Project
TBILISI - GEORGIA

Georgia Tbilisi, Saburtalo Ipolite Khvichia Street No:23
info@diaphanous-construction.com
Tel(Georgia): +995-599-123-209
Tel(Turkiye): +90-543-554-99-66

PROJECT:

Tbilisi Hills Office Project


TITLE:

Director's room wall elevation 66

SEAL:	DRAWN BY:	APPROVED BY:		
	MS	MG		
	FILE:	PROJECT NO:		
	SCALE:	SHEET NO:	REV:	SIT:
	1-25	0061	06	

DRAWING NO:	DATE
0061	14/08 2025

Rev.06 - Second Floor

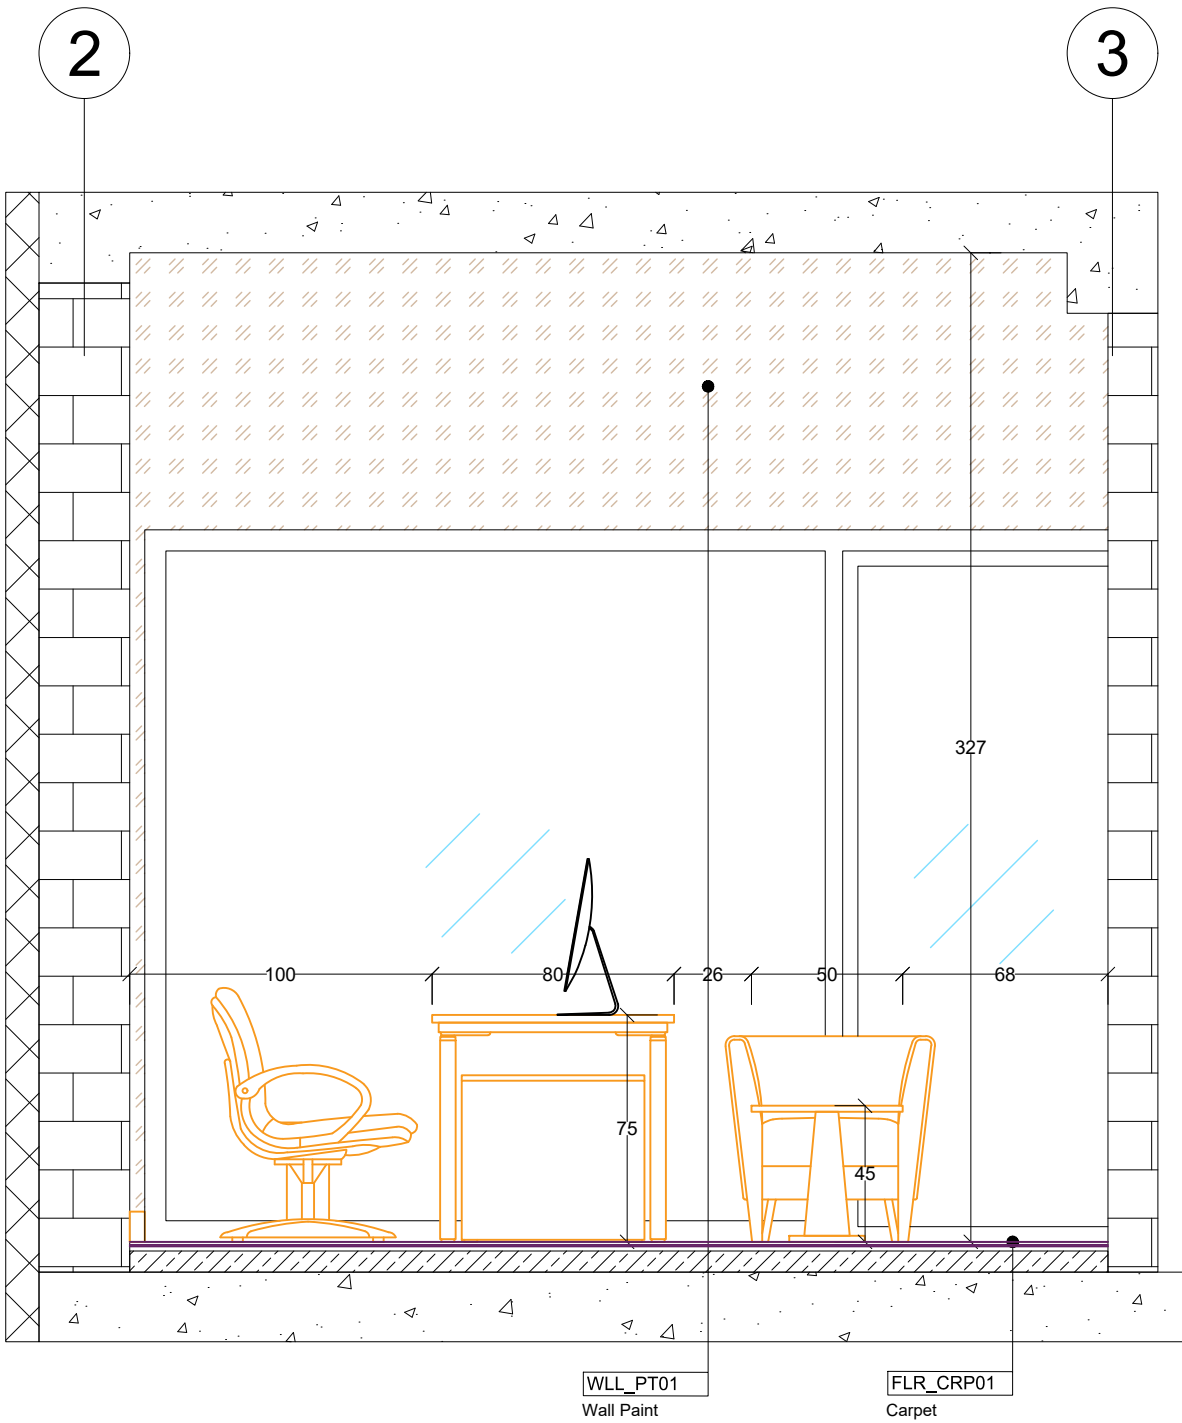

67 ELEVATION 67 STB
SCALE 1:25

CLIENT



ARCHITECTURAL DESIGN



CONSULTANTS

Client Notes

PROJECT TITLE

Tbilisi Hills Office Project
TBILISI - GEORGIA



PROJECT:

Tbilisi Hills Office Project

TITLE:

Director's room wall elevation 67

SEAL:	DRAWN BY:	APPROVED BY:
	MS	MG
FILE:	PROJECT NO.:	
SCALE:	SHEET NO.:	DATE:
1:25	0062	14/08/2025
DRAWING NO.:		
0062		

Rev.06 - Second Floor

CLIENT

TBILISI HILLS

TBILISI

TBILISI HILLS DEVELOPMENT AND CONSTRUCTION

WWW.TBILISIHILLS.COM

ARCHITECTURAL DESIGN

ORA

Kızılcasazır Mahallesi 1209. cadde Incek Avlu Sitesi
(İncek Şehit Savcı Mehmet Selim Kiraz Bulvarı)

info@oratasarim.com

+34 611 663 452

CONSULTANTS

Client Notes

PROJECT TITLE

Tbilisi Hills Office Project
TBILISI - GEORGIA

Georgia Tbilisi, Saberskaya Street 1209/1210 Street No:23

info@oratasarim.com

Tbilisi Georgia - +995 599 123 209

Tbilisi Georgia - +995 543 554 99 46

PROJECT:

Tbilisi Hills Office Project

TITLE:

Director's room wall elevation 68

SEAL:

MS

MG

FILE:

PROJECT NO:

SCALE:


SHEET NO:

DATE:

14/08 2025



DRAWING NO:

0063

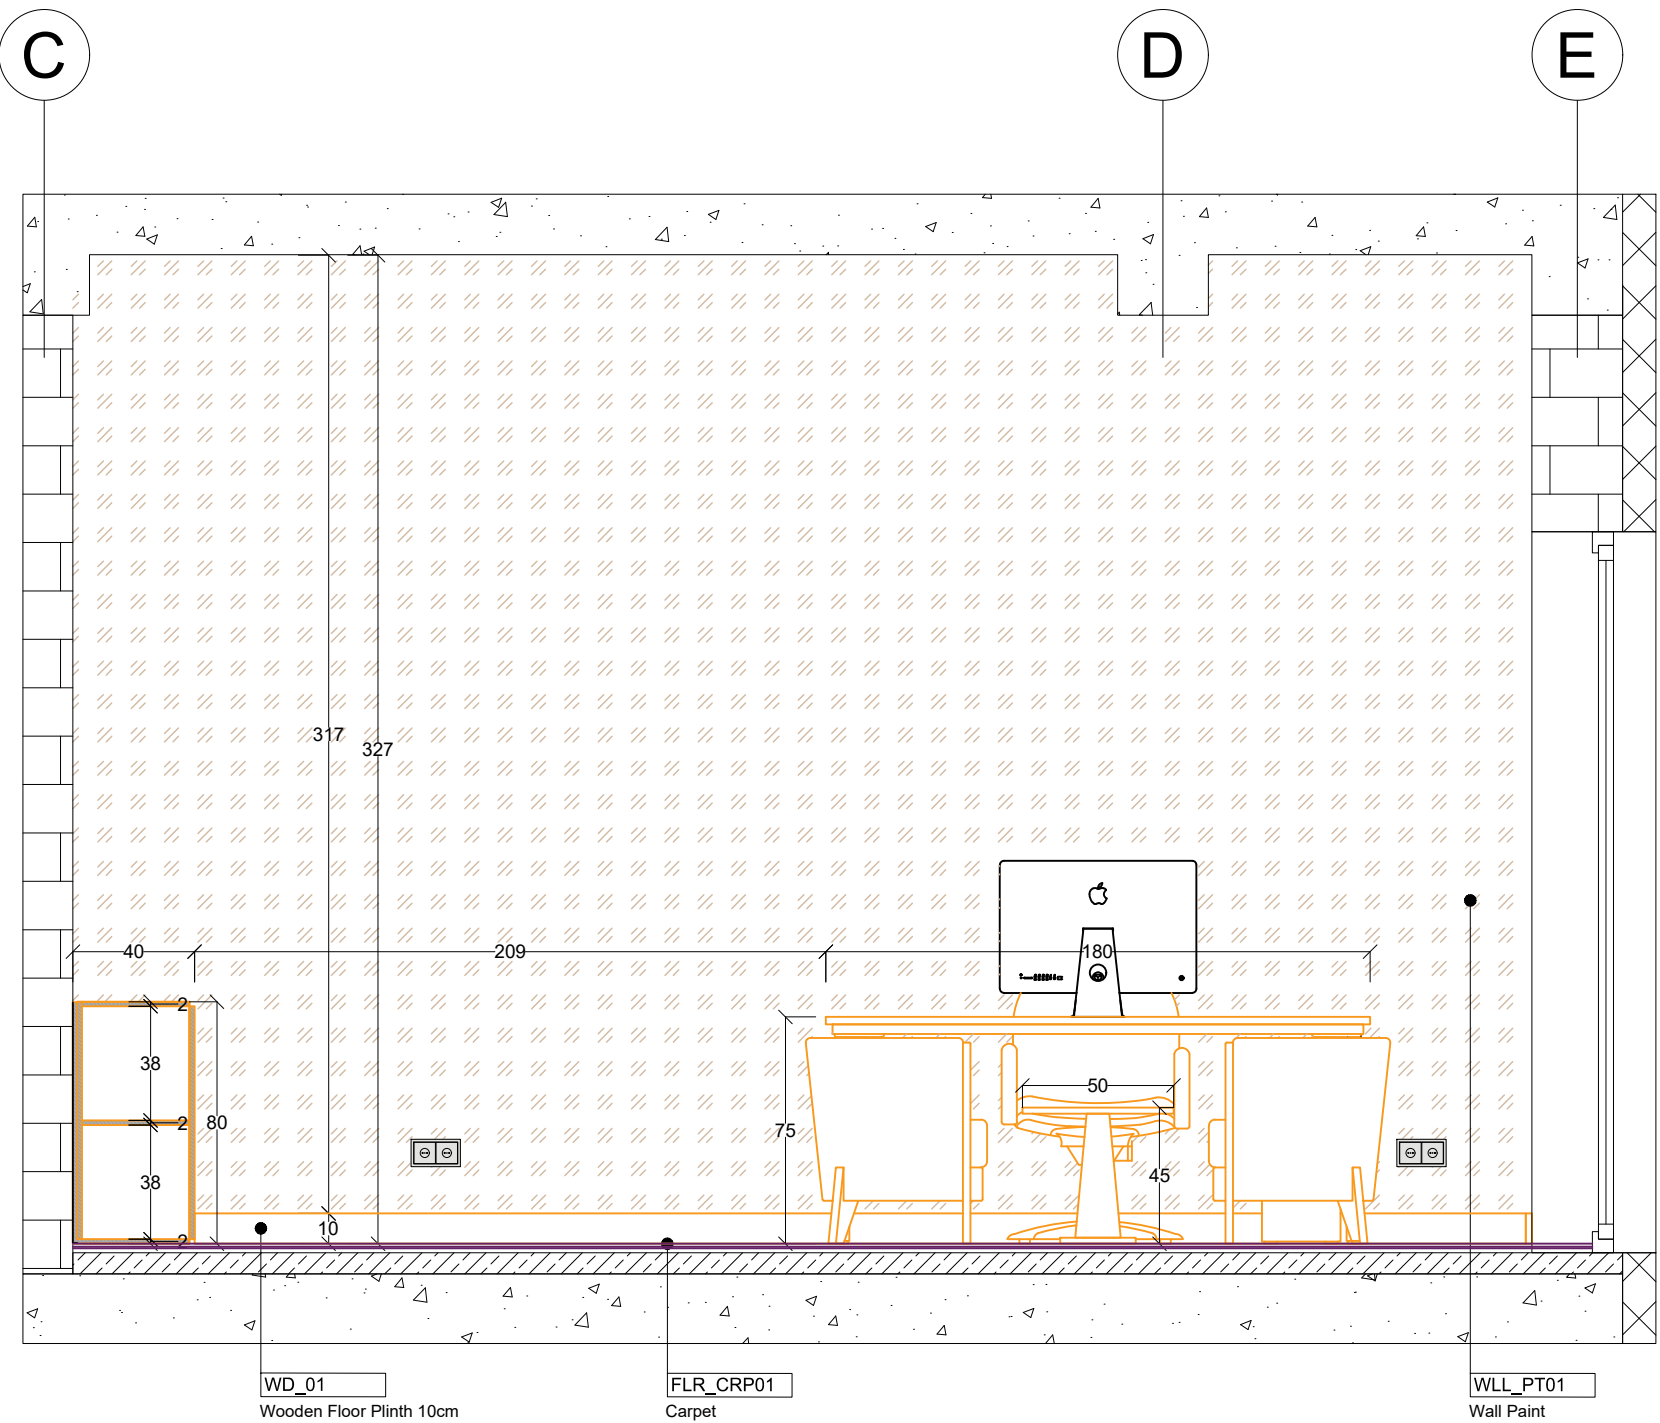

68 ELEVATION 68 STB
SCALE 1:25

Rev.06 - Second Floor

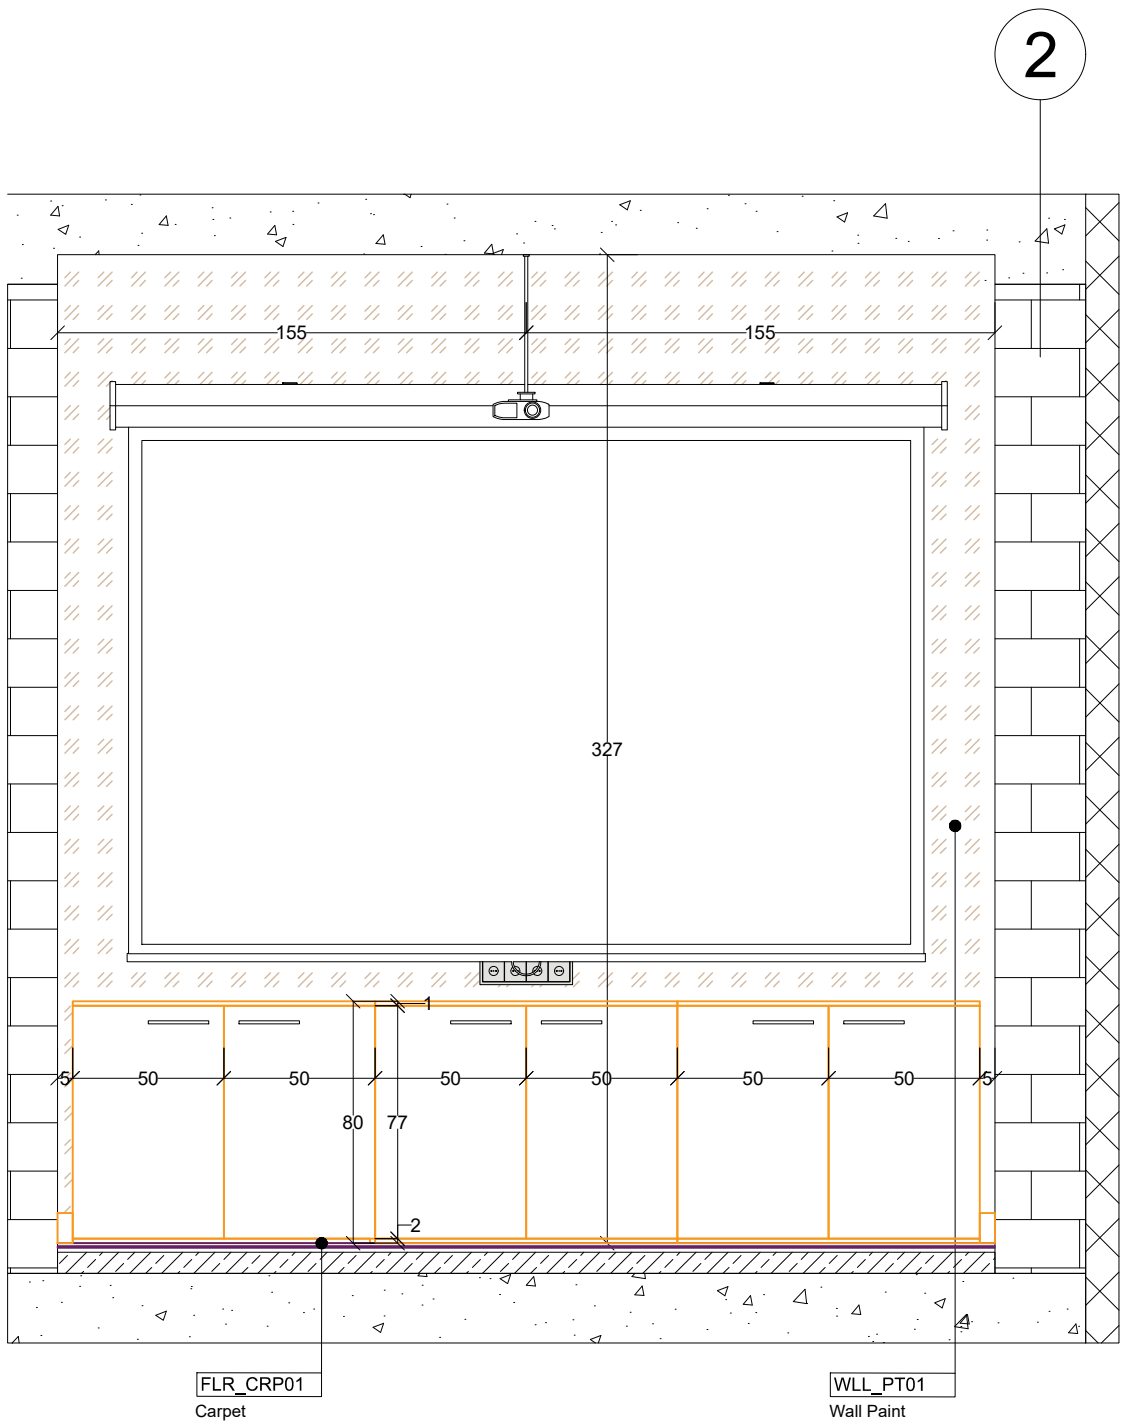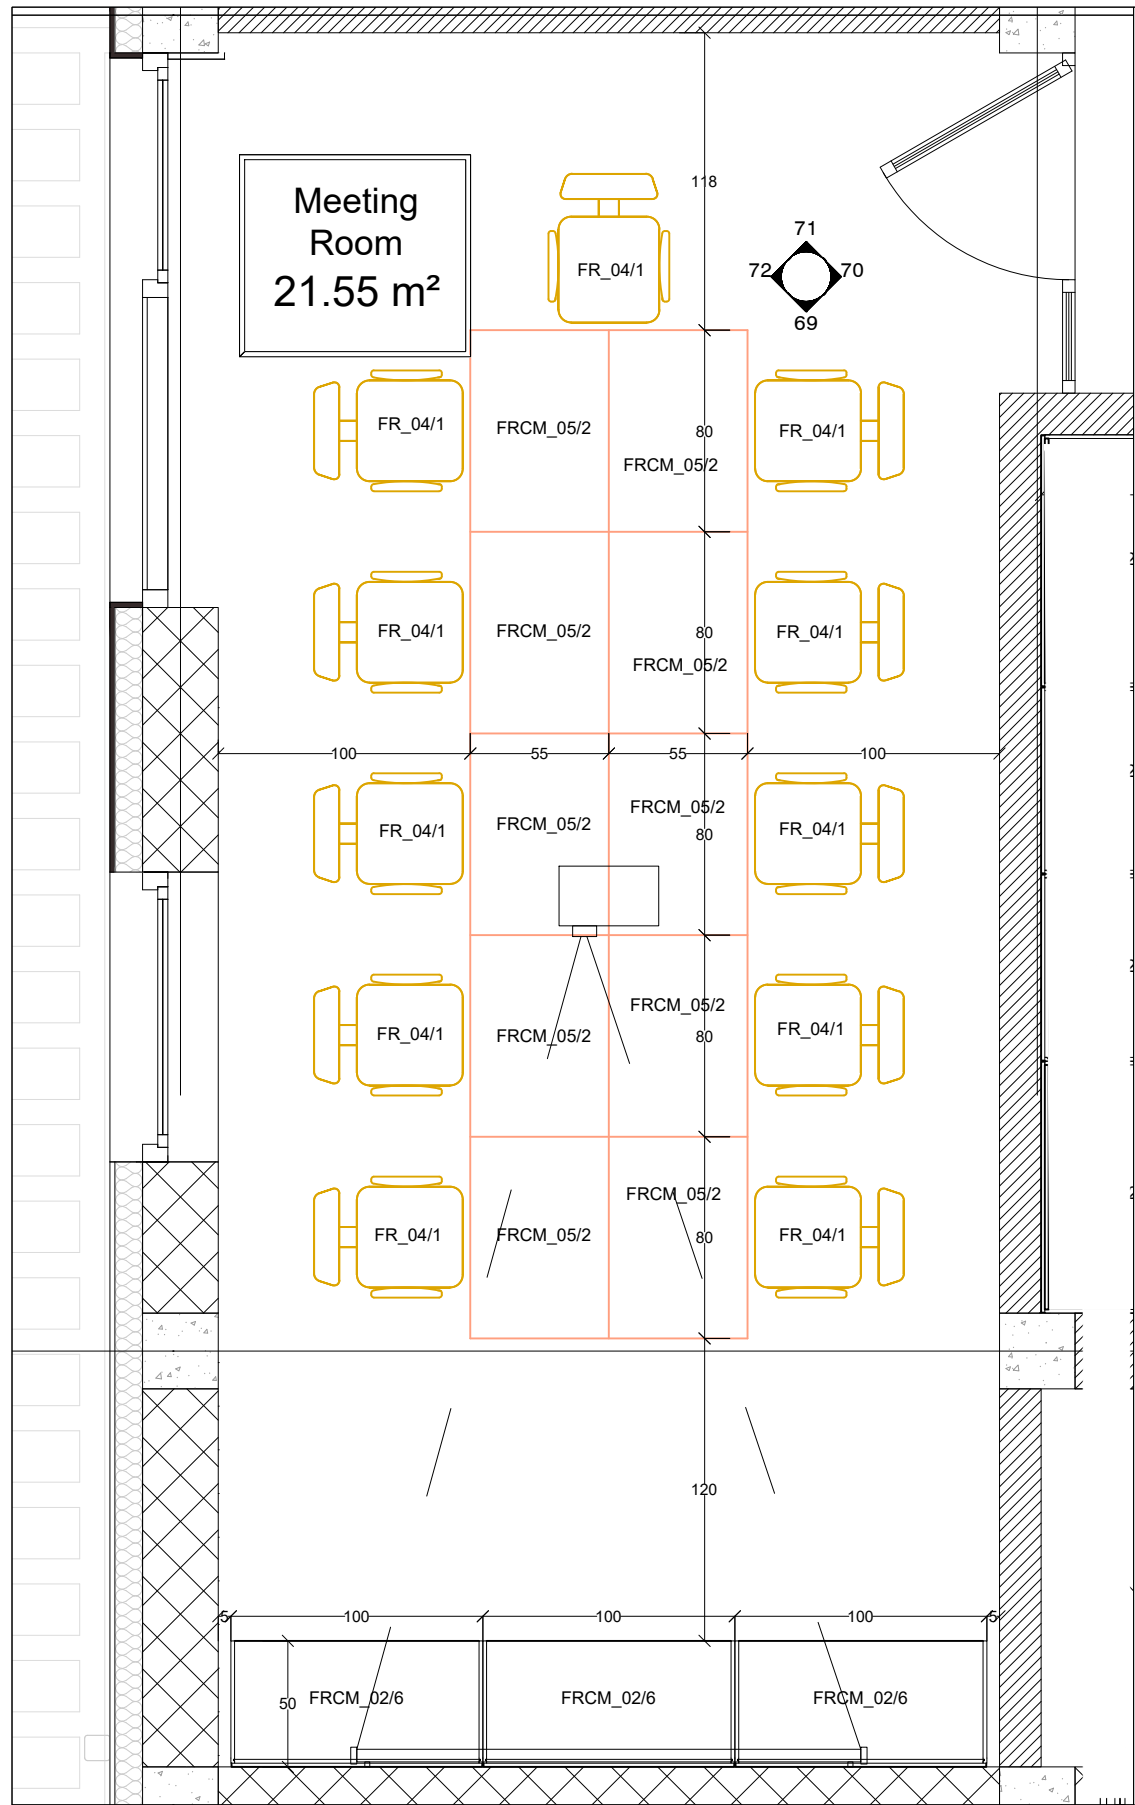

69 ELEVATION 69 STB
SCALE 1:25

CLIENT



ARCHITECTURAL DESIGN



info@toratasarim.com

+34 611 663 452

CONSULTANTS

Client Notes

PROJECT TITLE

Tbilisi Hills Office Project
TBILISI - GEORGIA

Georgia Tbilisi, Saberskaya Street 1209 Street No:23
info@toratasarim.com
Tbilisi (Georgia) - +995 599 123 209
Tbilisi (Turkey) - +90 543 554 99 46

PROJECT:

Tbilisi Hills Office Project

TITLE:

Meeting room wall elevation plan
Elevation 69

SEAL:	DRAWN BY:	APPROVED BY:
	MS	MS
FILE:	PROJECT NO.:	
SCALE:	SHEET NO.:	REV.:
1:25	0064	06
DRAWING NO.:	DATE:	
0064	14/08 2025	

Rev.06 - Second Floor

CLIENT

TBILISI HILLS

TBILISI

GEORGIA

TBILISI HILLS DEVELOPMENT AND CONSTRUCTION

WWW.TBILISIHILLS.COM

ARCHITECTURAL DESIGN

ORA

Kızılcasazır Mahallesi 1209. cadde Incek Avlu Sitesi
(Incek Sağlık Sarayı Mehmet Selim Kiraz Bulvarı)

info@toratasarim.com

+34 611 663 452

CONSULTANTS

Client Notes

PROJECT TITLE

Tbilisi Hills Office Project
TBILISI - GEORGIA

Georgia Tbilisi, Saburtalo quarter Khoshtava Street No:23
info@toratasarim.com
Tbilisi(Georgia) : +995-599-123-209
Tbilisi(Turkey) : +90-543-554-99-46

PROJECT:

Tbilisi Hills Office Project

TITLE:

Meeting room wall elevation 70

SEAL:

DRAWN BY: MS

APPROVED BY: MG

FILE: PROJECT NO:


SCALE: 1:25

SHEET NO: 0065

DATE: 14/08/2025


DRAWING NO:

0065

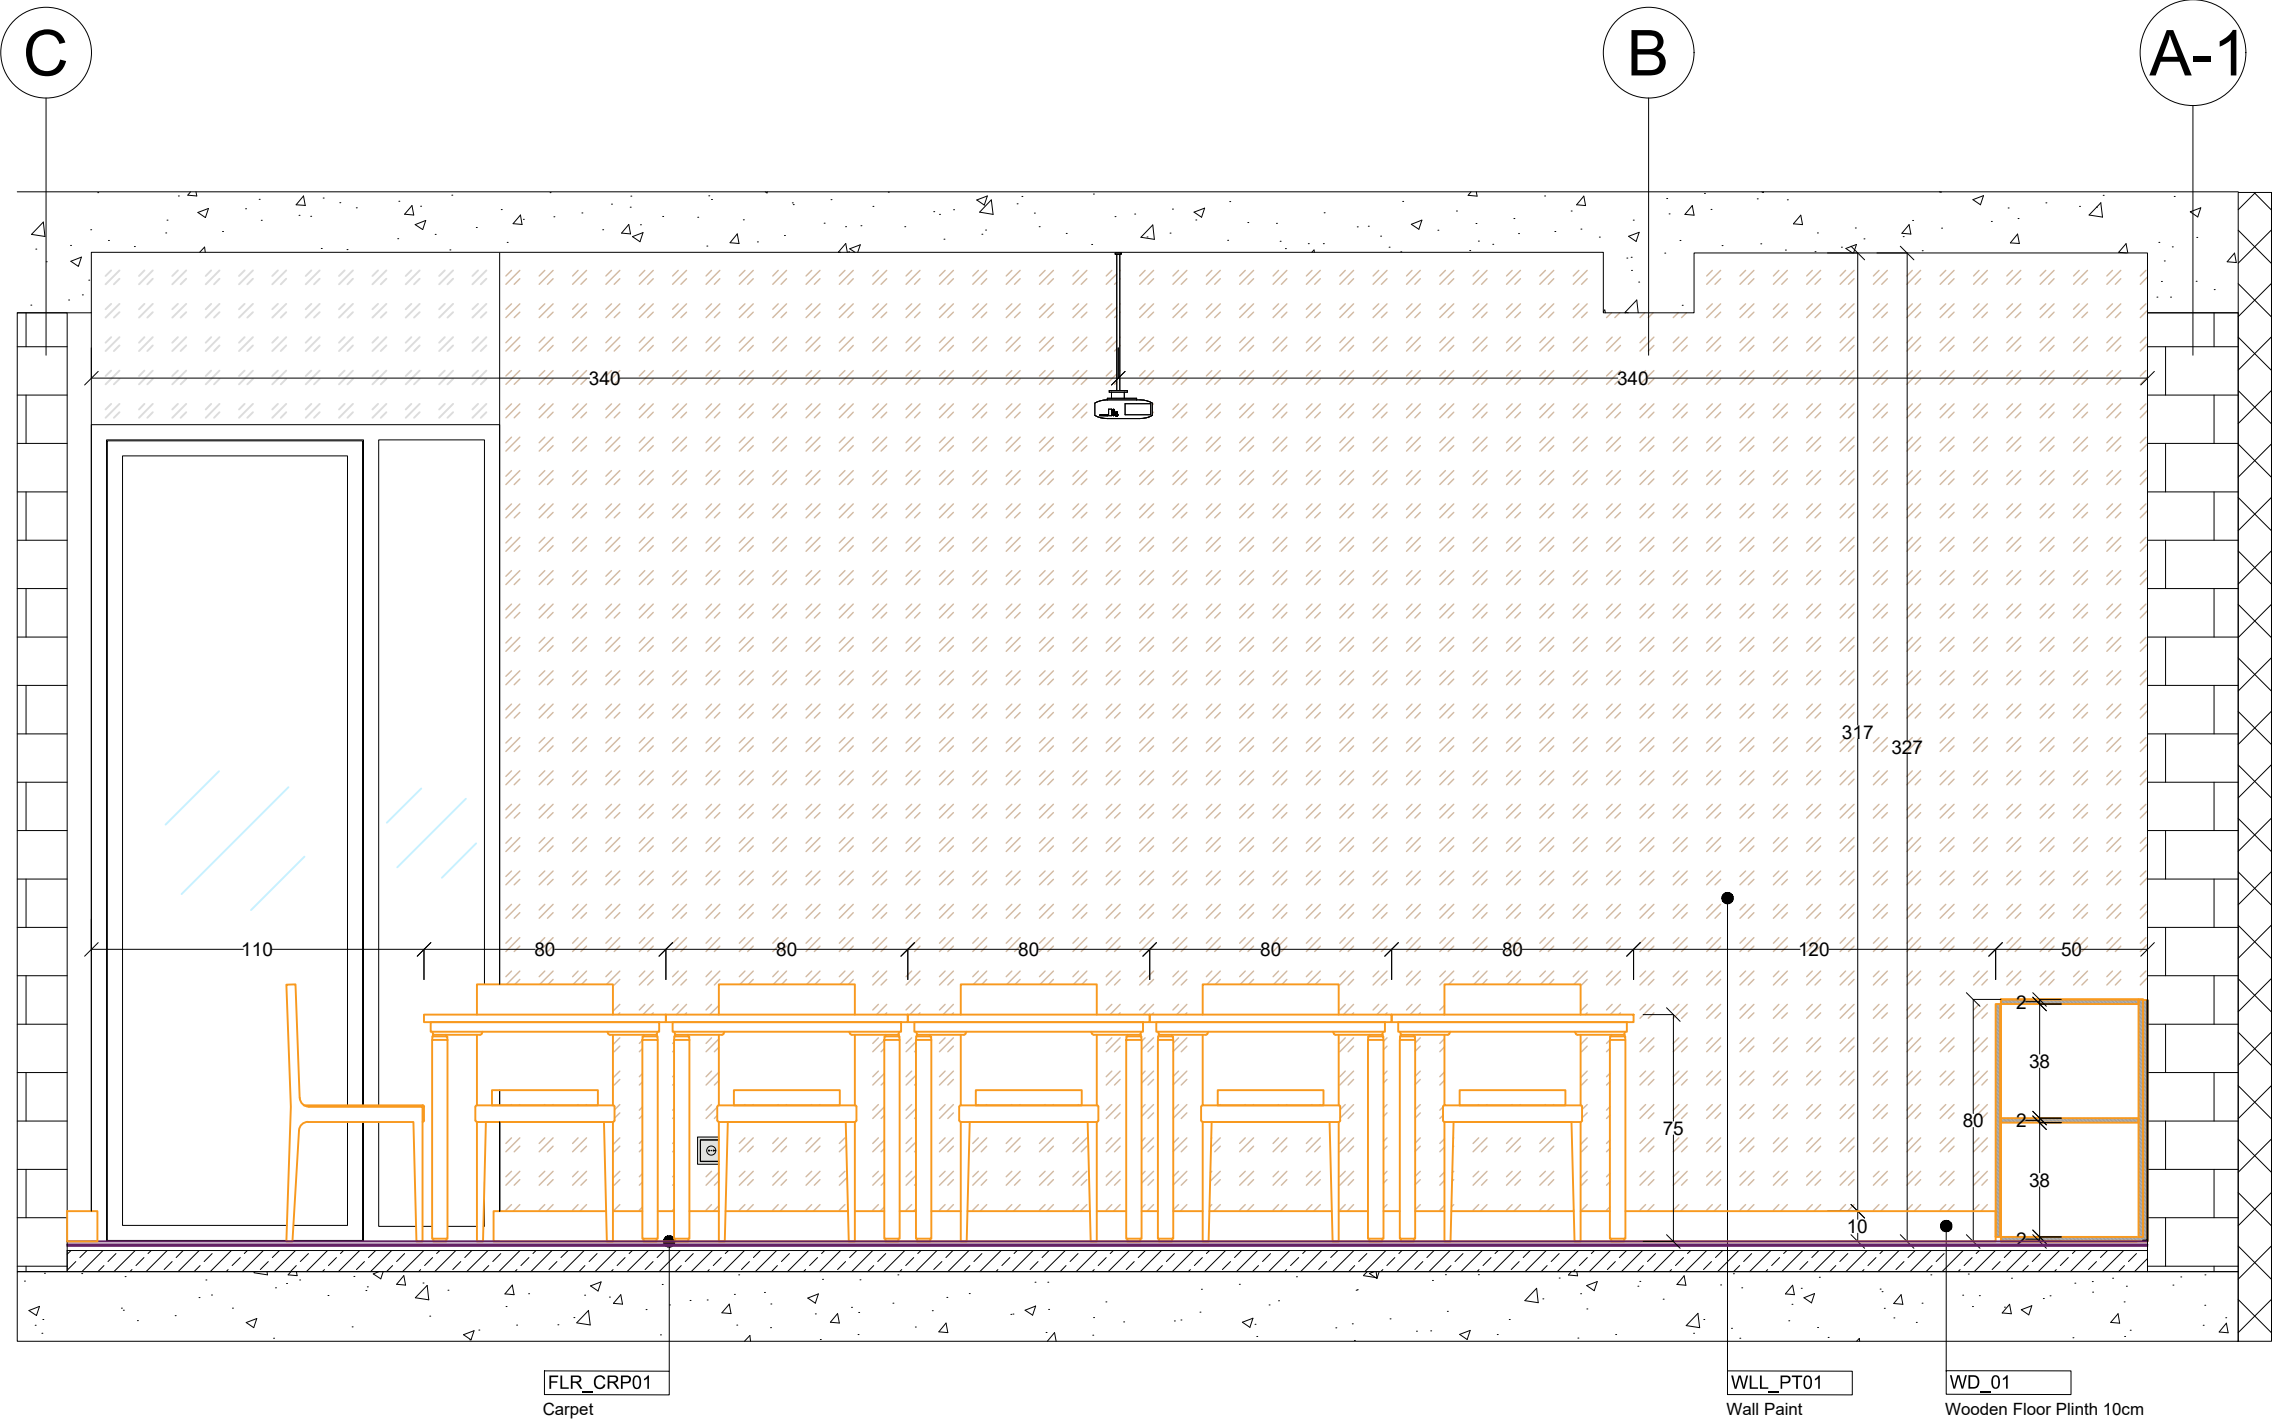

70 ELEVATION 70 STB
SCALE 1:25

Rev.06 - Second Floor

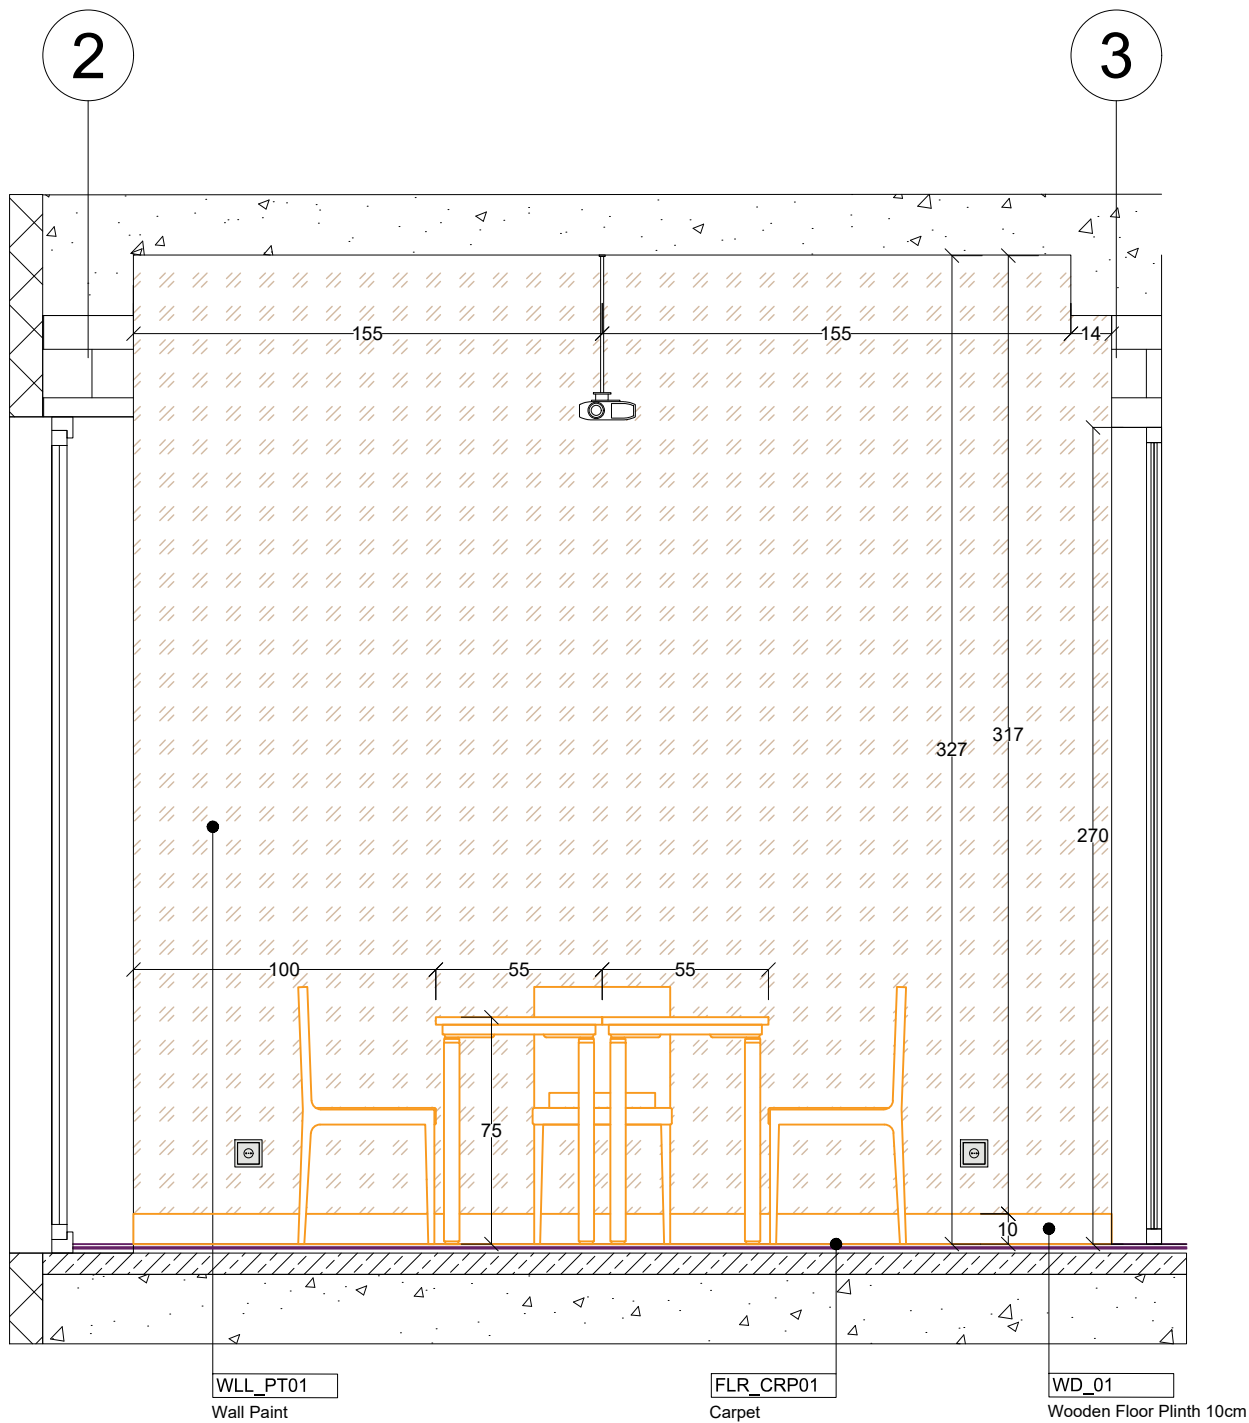

71 ELEVATION 71 STB
SCALE 1:25

CLIENT



ARCHITECTURAL DESIGN




CONSULTANTS

Client Notes

PROJECT TITLE

Tbilisi Hills Office Project
TBILISI - GEORGIA

 

PROJECT:

Tbilisi Hills Office Project

TITLE:


Meeting room wall elevation plan
Elevation 71

SEAL:	DRAWN BY:	APPROVED BY:
	MS	MS
FILE:	PROJECT NO.:	
SCALE:	SHEET NO.:	DATE:
1:25	0066	14/08 2025

DRAWING NO.:

0065

Rev.06 - Second Floor

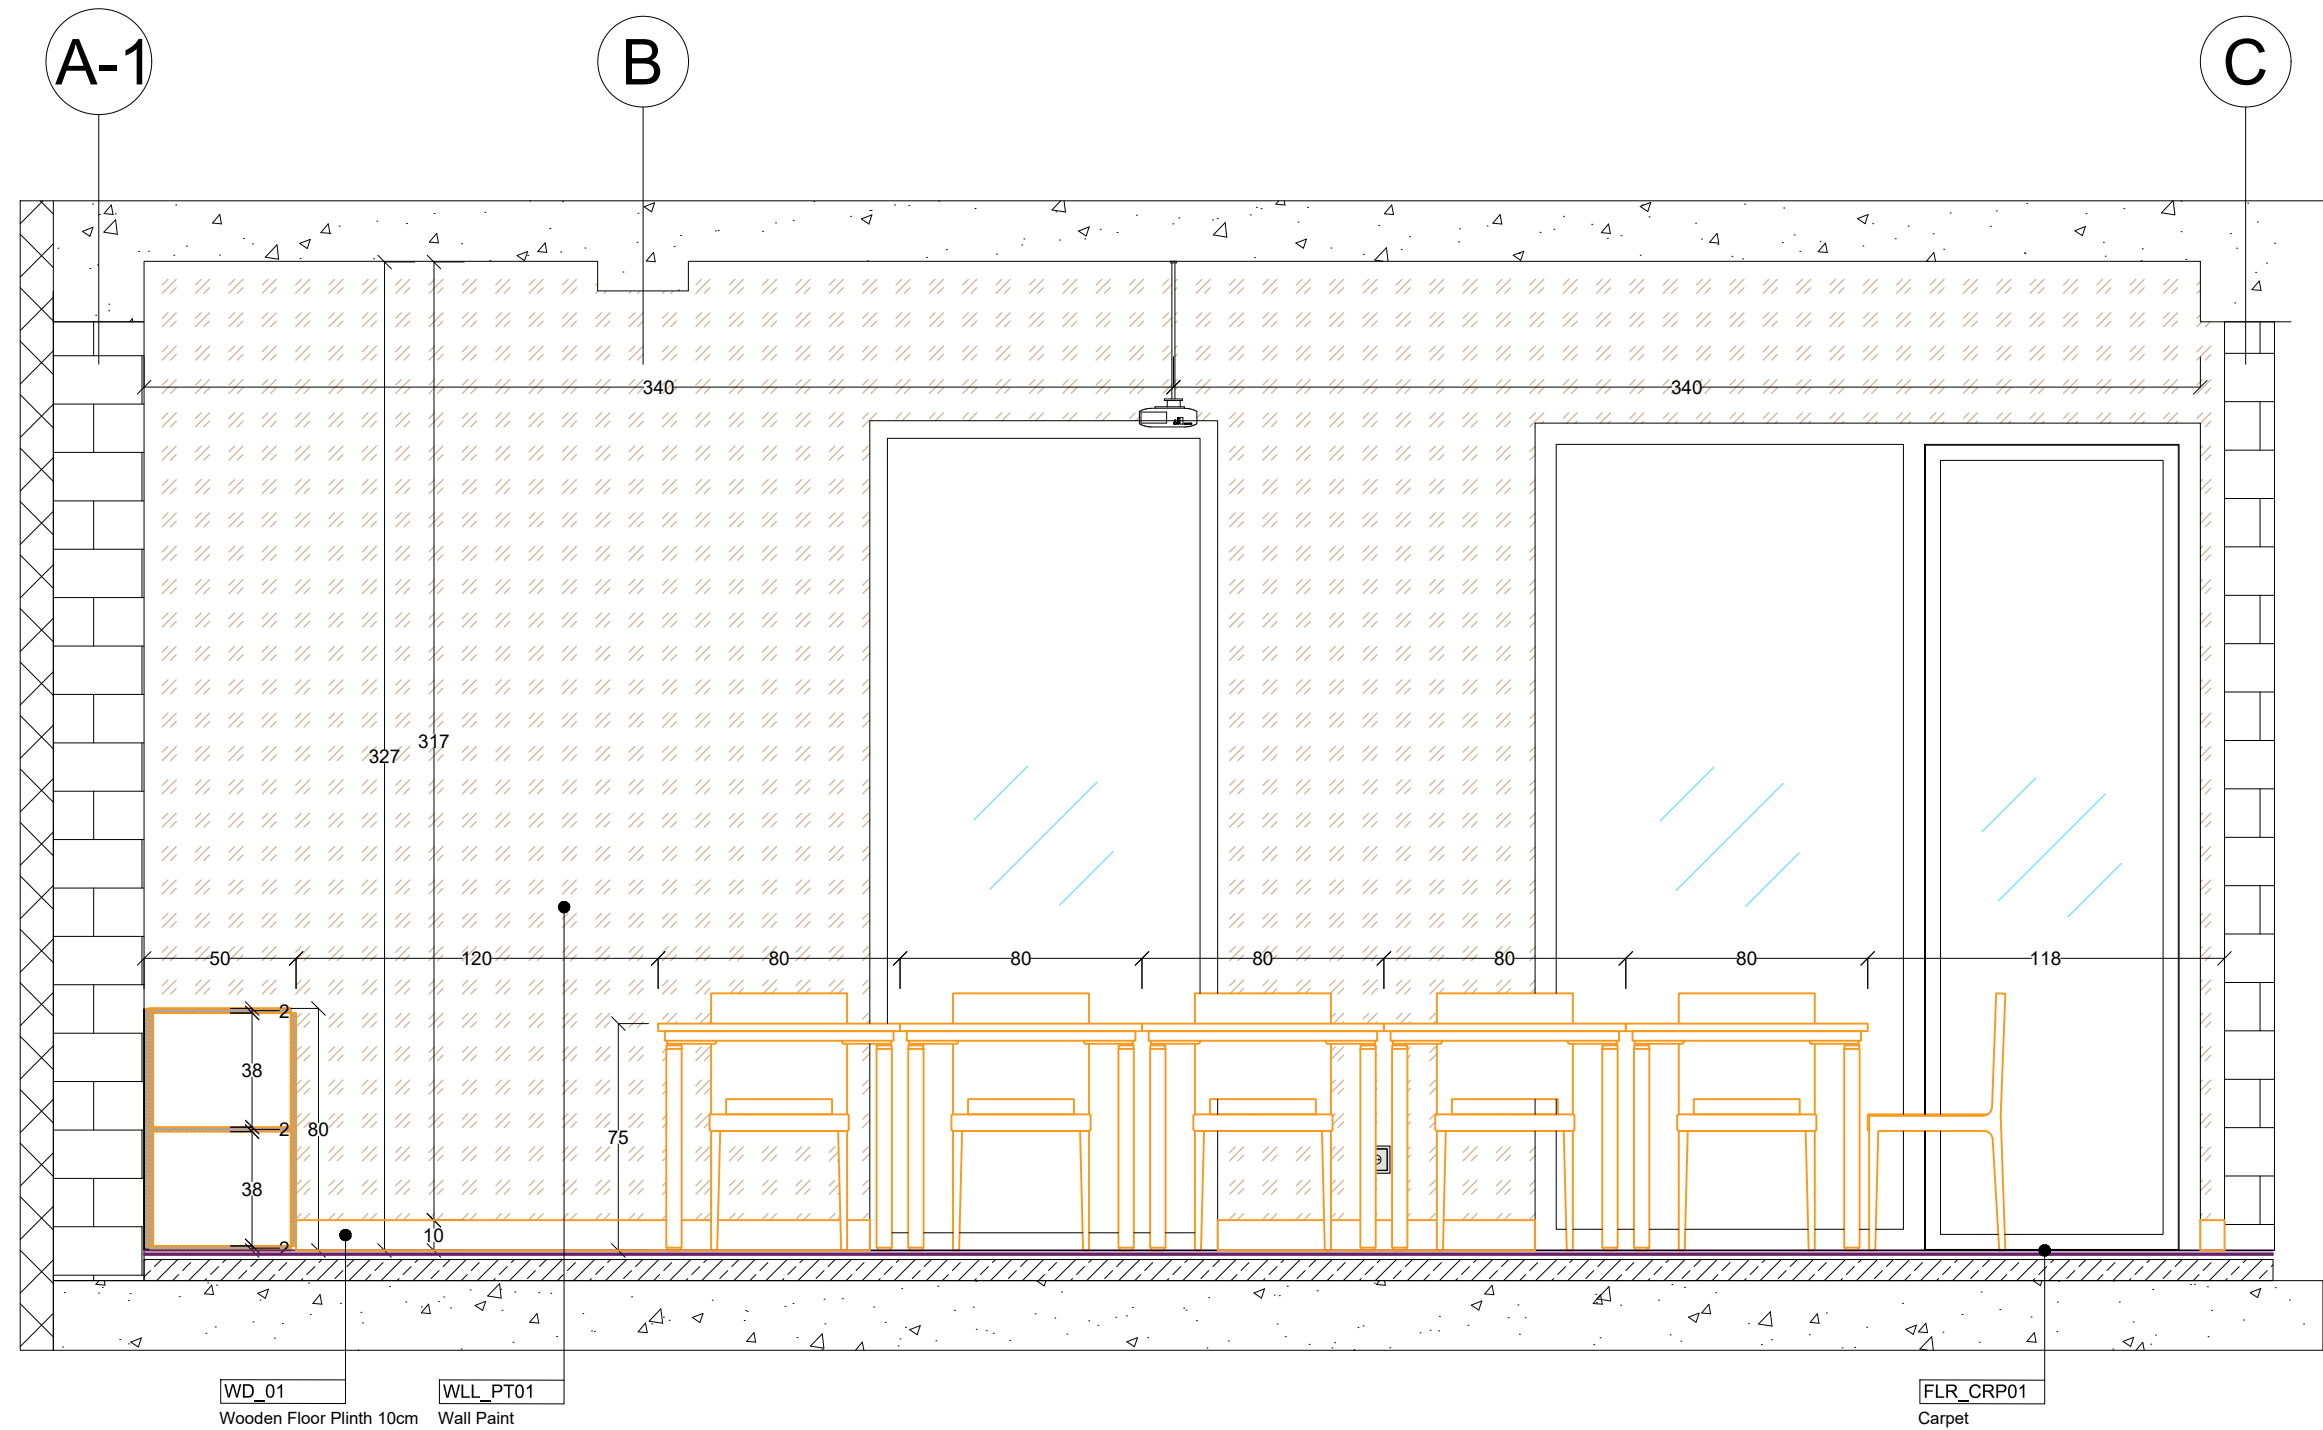

72

ELEVATION 72 STB
SCALE 1:25

CLIENT

TBILISI HILLS

Tbilisi Hills Development and Construction
www.tbilisi-hills.com

ARCHITECTURAL DESIGN



**İzılcaşar Mahallesi 1209. cadde İncek Avlu
İtesİ
İncek Şehİt Savcı Mehmet Selim Kıraz
(ulvarı)**

info@loratasarim.com

34 611 663 452

CONSULTANTS

[illegible]

Client Notes

PROJECT TITLE

Tbilisi Hills Office Project
TBILISI - GEORGIA

Georgia Tbilisi, Saburtalo Ipolite Khvichia Street No:23
info@diaphanous-construction.com
Tel(Georgia): +995-599-123-209
Tel(Turkiye): +90-543-554-99-66

PROJECT:

Tbilisi Hills Office Project



TITLE:

Meeting room wall elevation 72

SEAL:	DRAWN BY:	APPROVED BY:		
	MS	MG		
	FILE:	PROJECT NO:		
	SCALE:	SHEET NO:	REV:	SIT:
	1-25	0067	06	

DRAWING NO:	DATE
0067	14/08 2025

Rev.06 - Second Floor

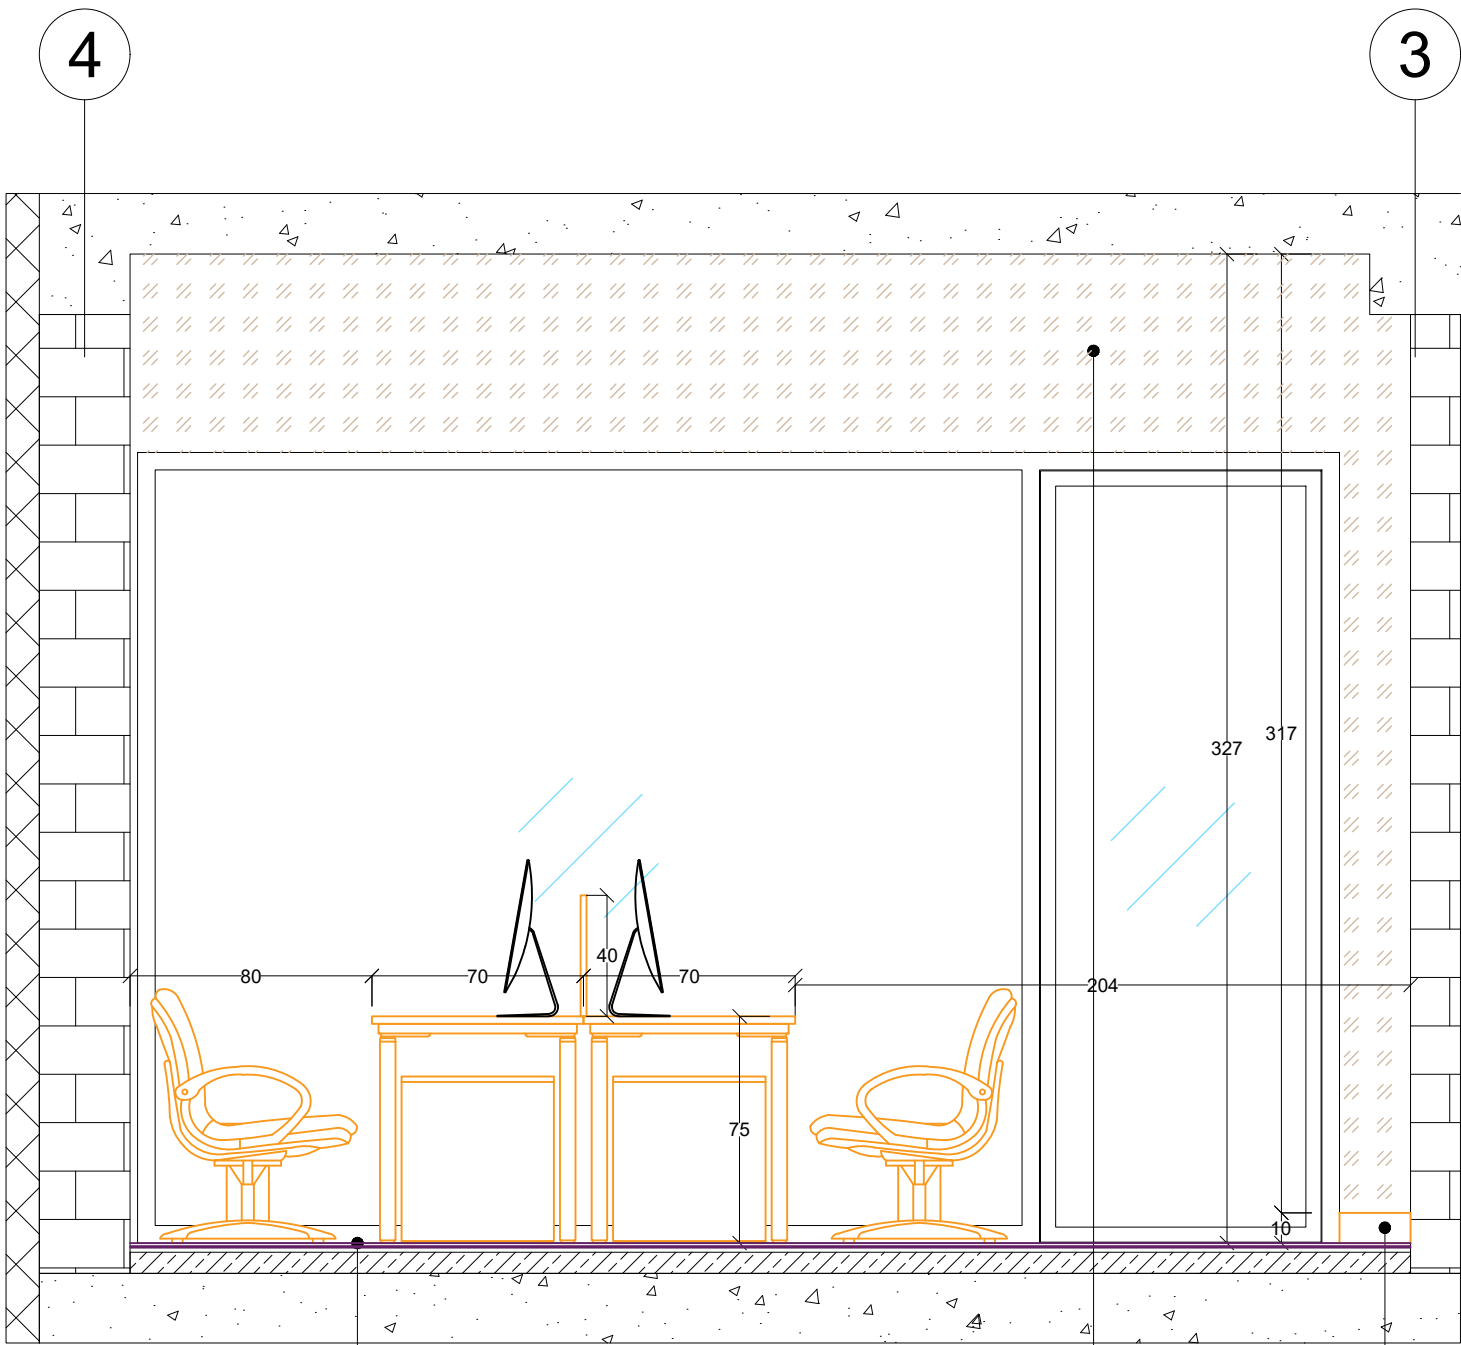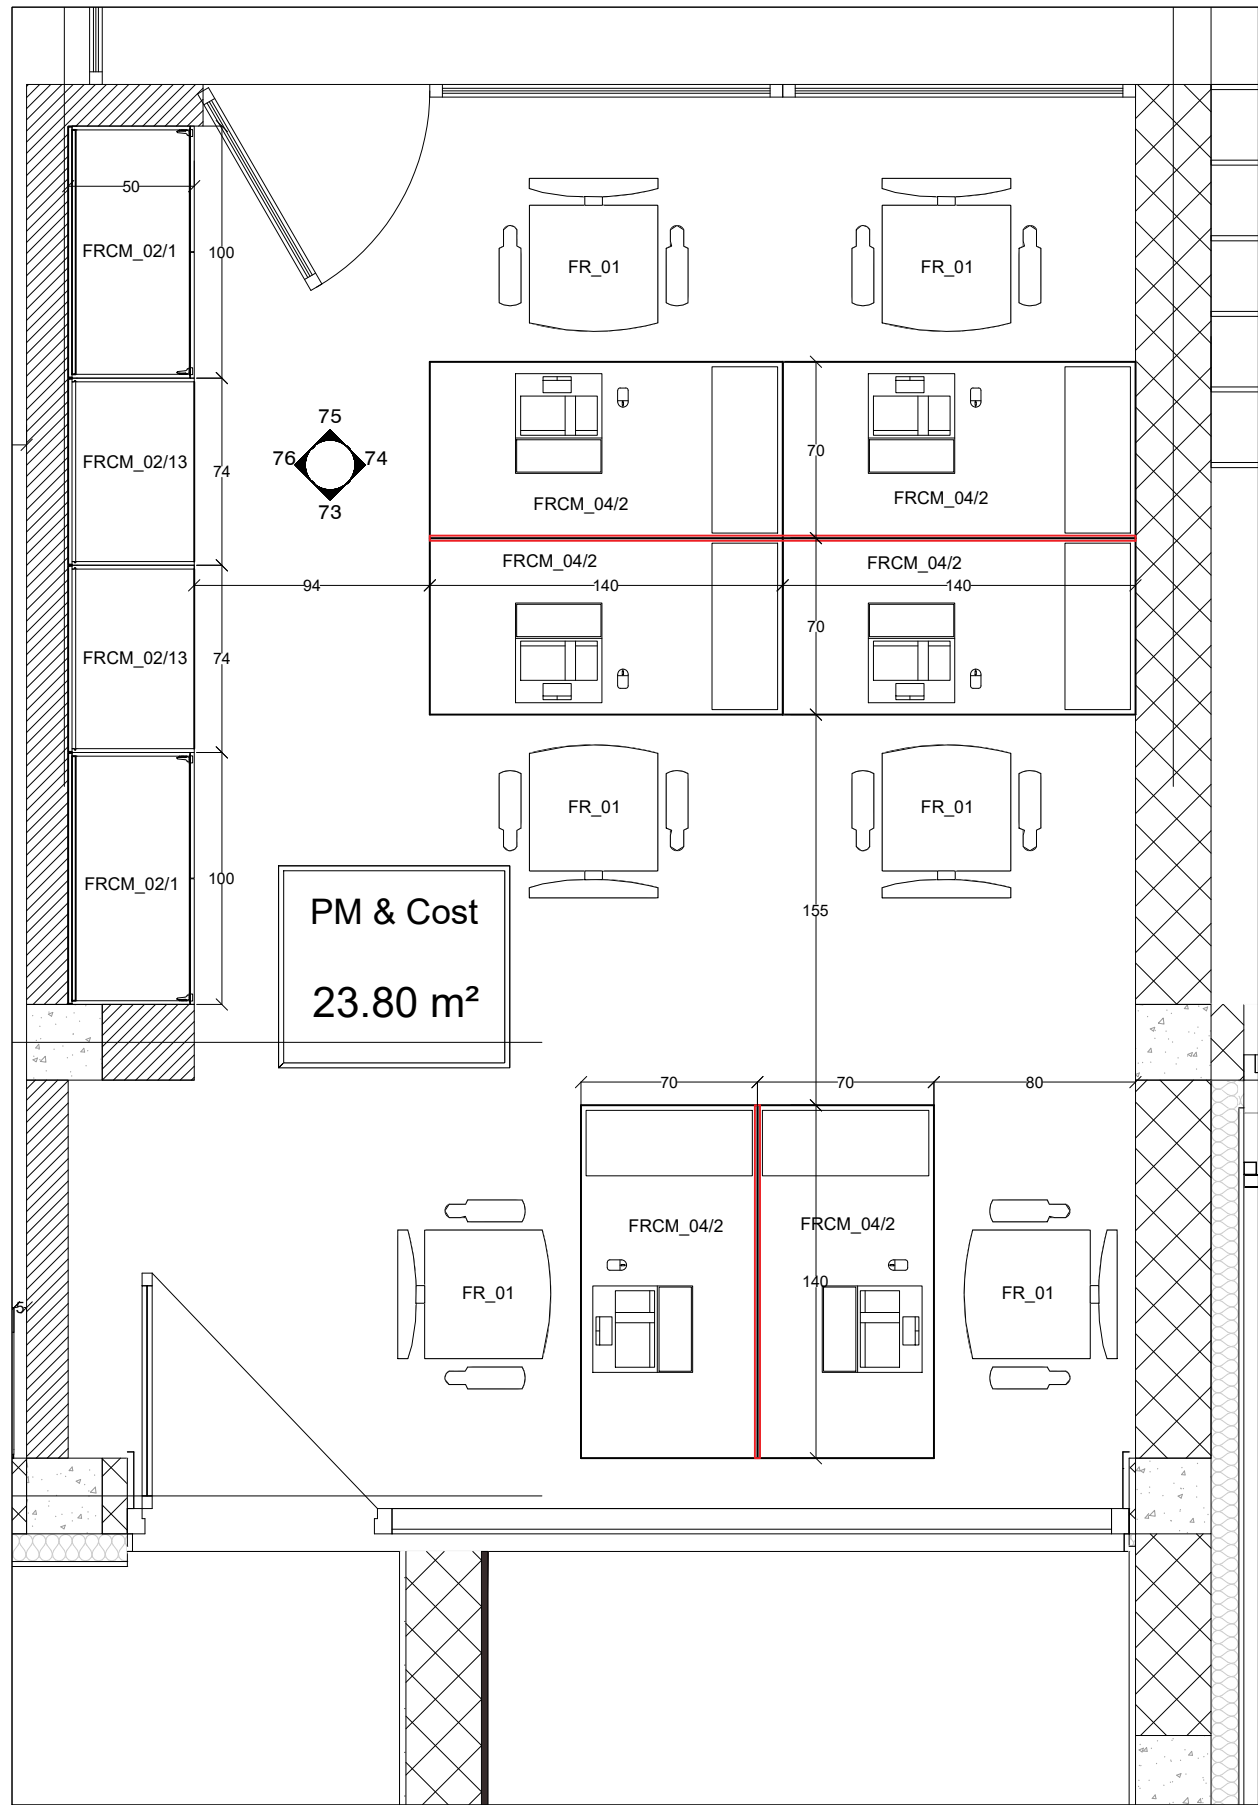

73 ELEVATION 73 STB
SCALE 1:25

CLIENT



ARCHITECTURAL DESIGN



Kızılcasaz Mahallesi 1209. cadde Incek Avlu
Sitesi
(Incek Sahit Sarı Mehmet Selim Kiraz
Bulvarı)

info@toratasarim.com

+34 611 663 452

CONSULTANTS

Client Notes

PROJECT TITLE

Tbilisi Hills Office Project
TBILISI - GEORGIA

Georgia Tbilisi, Saberskaya Street No:23
info@toratasarim.com
Tel(Georgia) : +995-599-123-299
Tel(Turkey) : +90-543-554-99-66

PROJECT:


Tbilisi Hills Office Project

TITLE:

PM & Cost room wall elevation plan
Elevation 73

SEAL:	MS	APPROVED BY:	MS
FILE:	PROJECT NO.:	SCALE:	SHEET NO.:
1:25	0068	06	06
DRAWING NO.:	DATE:		
0068	14/08 2025		

Rev.06 - Second Floor

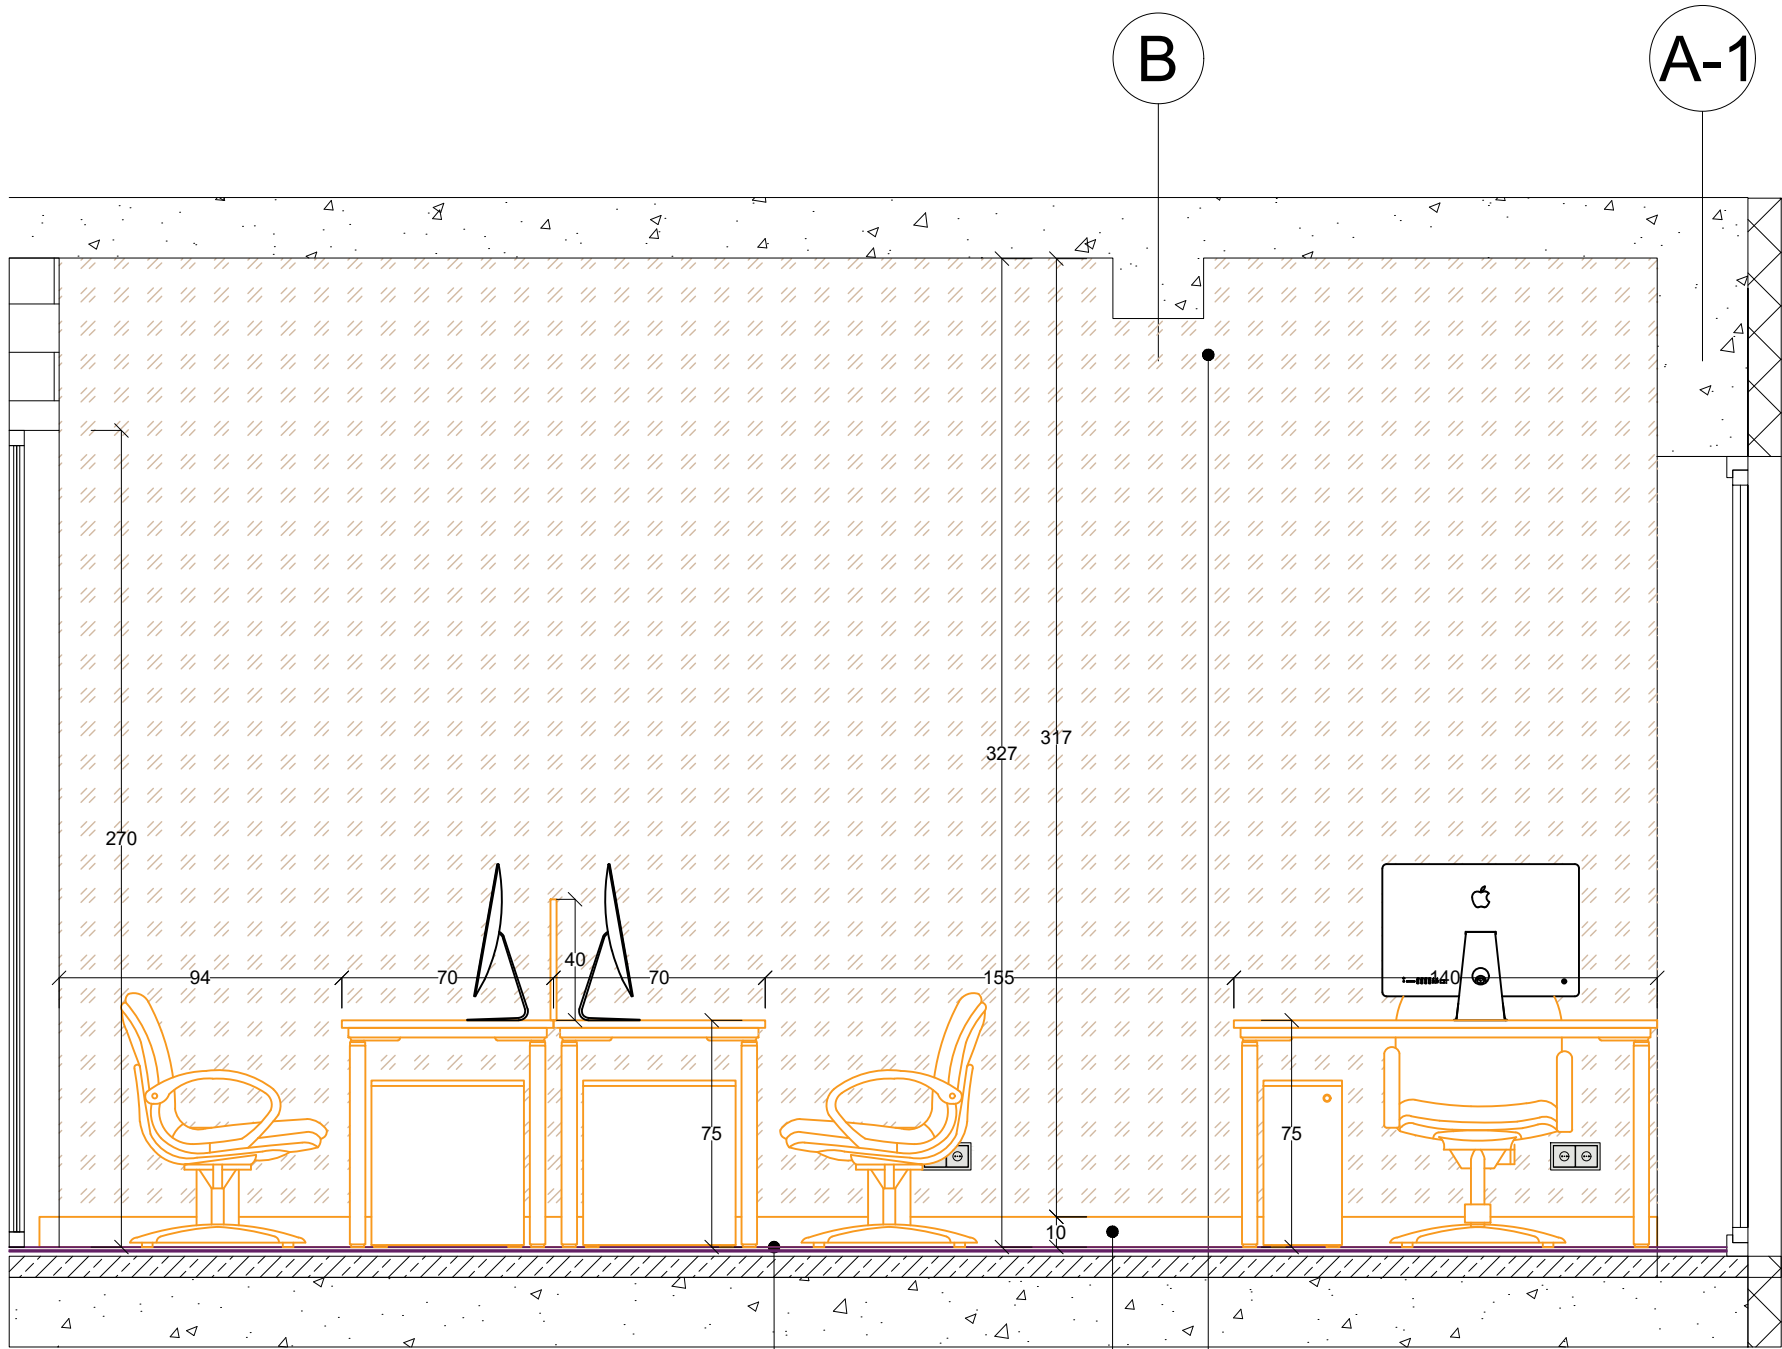

FLR_CRP01
Carpet

WD_01
Wooden Floor Plinth 10cm

WLL_PT01
Wall Paint

74

ELEVATION 74 STB

SCALE 1:25

CLIENT



ARCHITECTURAL DESIGN



Kızılcasazır Mahallesi 1209. cadde Incek Avlu
Sitesi
(Incek Şehit Savcı Mehmet Selim Kiraz
Bulvarı)

info@toratasarim.com

+34 611 663 452

CONSULTANTS

Client Notes

PROJECT TITLE

Tbilisi Hills Office Project
TBILISI - GEORGIA

Georgia Tbilisi, Saberskaya Street No:23
info@toratasarim.com
Tbilisi(Georgia) : +995-599-123-289
Tbilisi(Turkey) : +90-543-554-99-46

PROJECT:

Tbilisi Hills Office Project


TITLE:
PM & Cost room wall elevation 74

SEAL:	DRAWN BY: MS	APPROVED BY: MG
FILE:	PROJECT NO.:	
SCALE: 1:25	SHEET NO.:	DATE: 14/08 2025

DRAWING NO.:

0069

Rev.06 - Second Floor

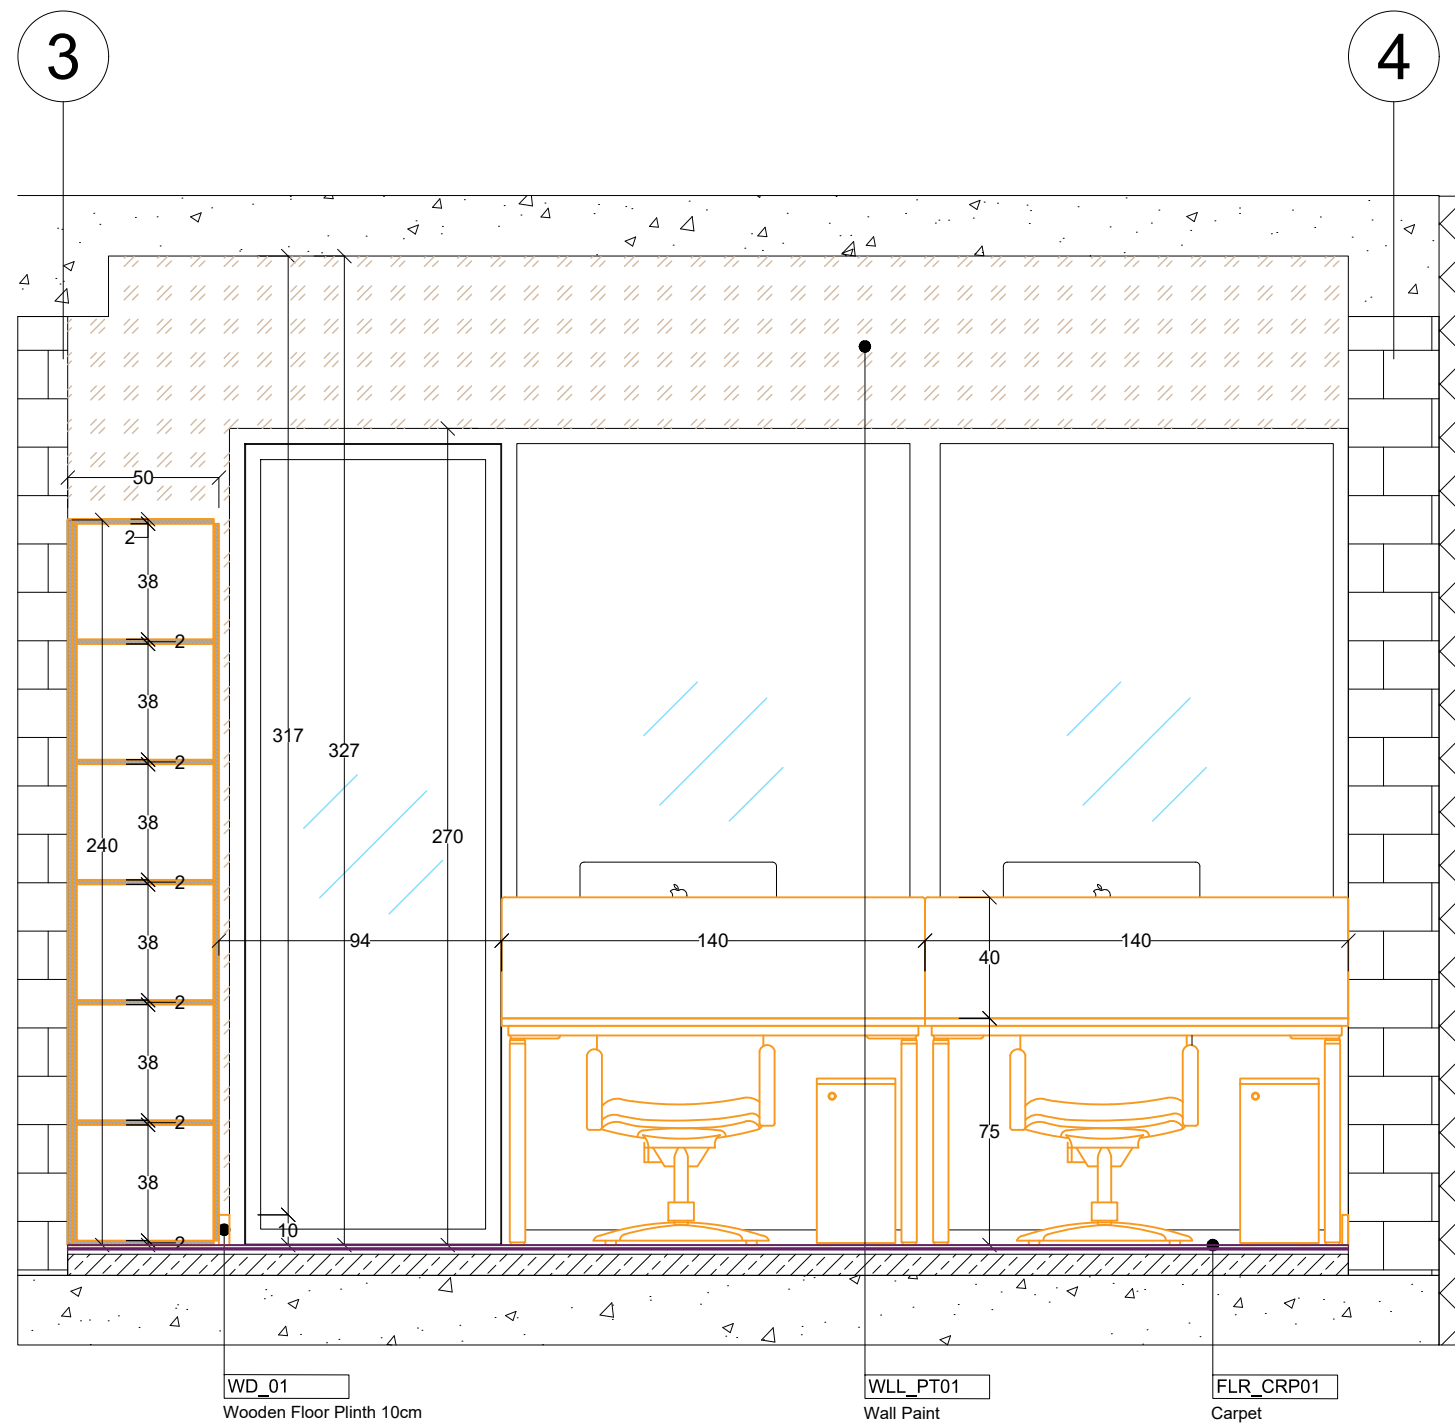

75 ELEVATION 75 STB
SCALE 1:25

CLIENT

TBILISI HILLS
HILLS DEVELOPMENT AND CONSTRUCTION
TBILISHILLS.COM

ARCHITECTURAL DESIGN

İRA
Güzılcaşar Mahallesi 1209. cadde İncek Avlu
İtisi
İncek Şehit Savcı Mehmet Selim Kiraz
(ulvarı)

info@loratasarim.com

34 611 663 452

CONSULTANTS

[illegible]

Client Notes

PROJECT TITLE

Tbilisi Hills Office Project
TBILISI - GEORGIA

Georgia Tbilisi, Saburtalo Ipolite Khvichia Street No:23
info@diaphanous-construction.com
Tel(Georgia): +995-599-123-209
Tel(Turkiye): +90-543-554-99-66

PROJECT:

Tbilisi Hills Office Project

TITLE: _____

M & Cost room wall elevation 75

SEAL:

AWN BY:	APPROVED BY:
---------	--------------

MS	MG
----	----

E:	PROJECT NO:
----	-------------

FILE:	SHEET NO:	REV:	ST:
-------	-----------	------	-----

1:25	0070	06	
------	------	----	--


DRAWING NO:

	DATE
	14/08

5070

	2025
--	------

Rev.06 - Second Floor

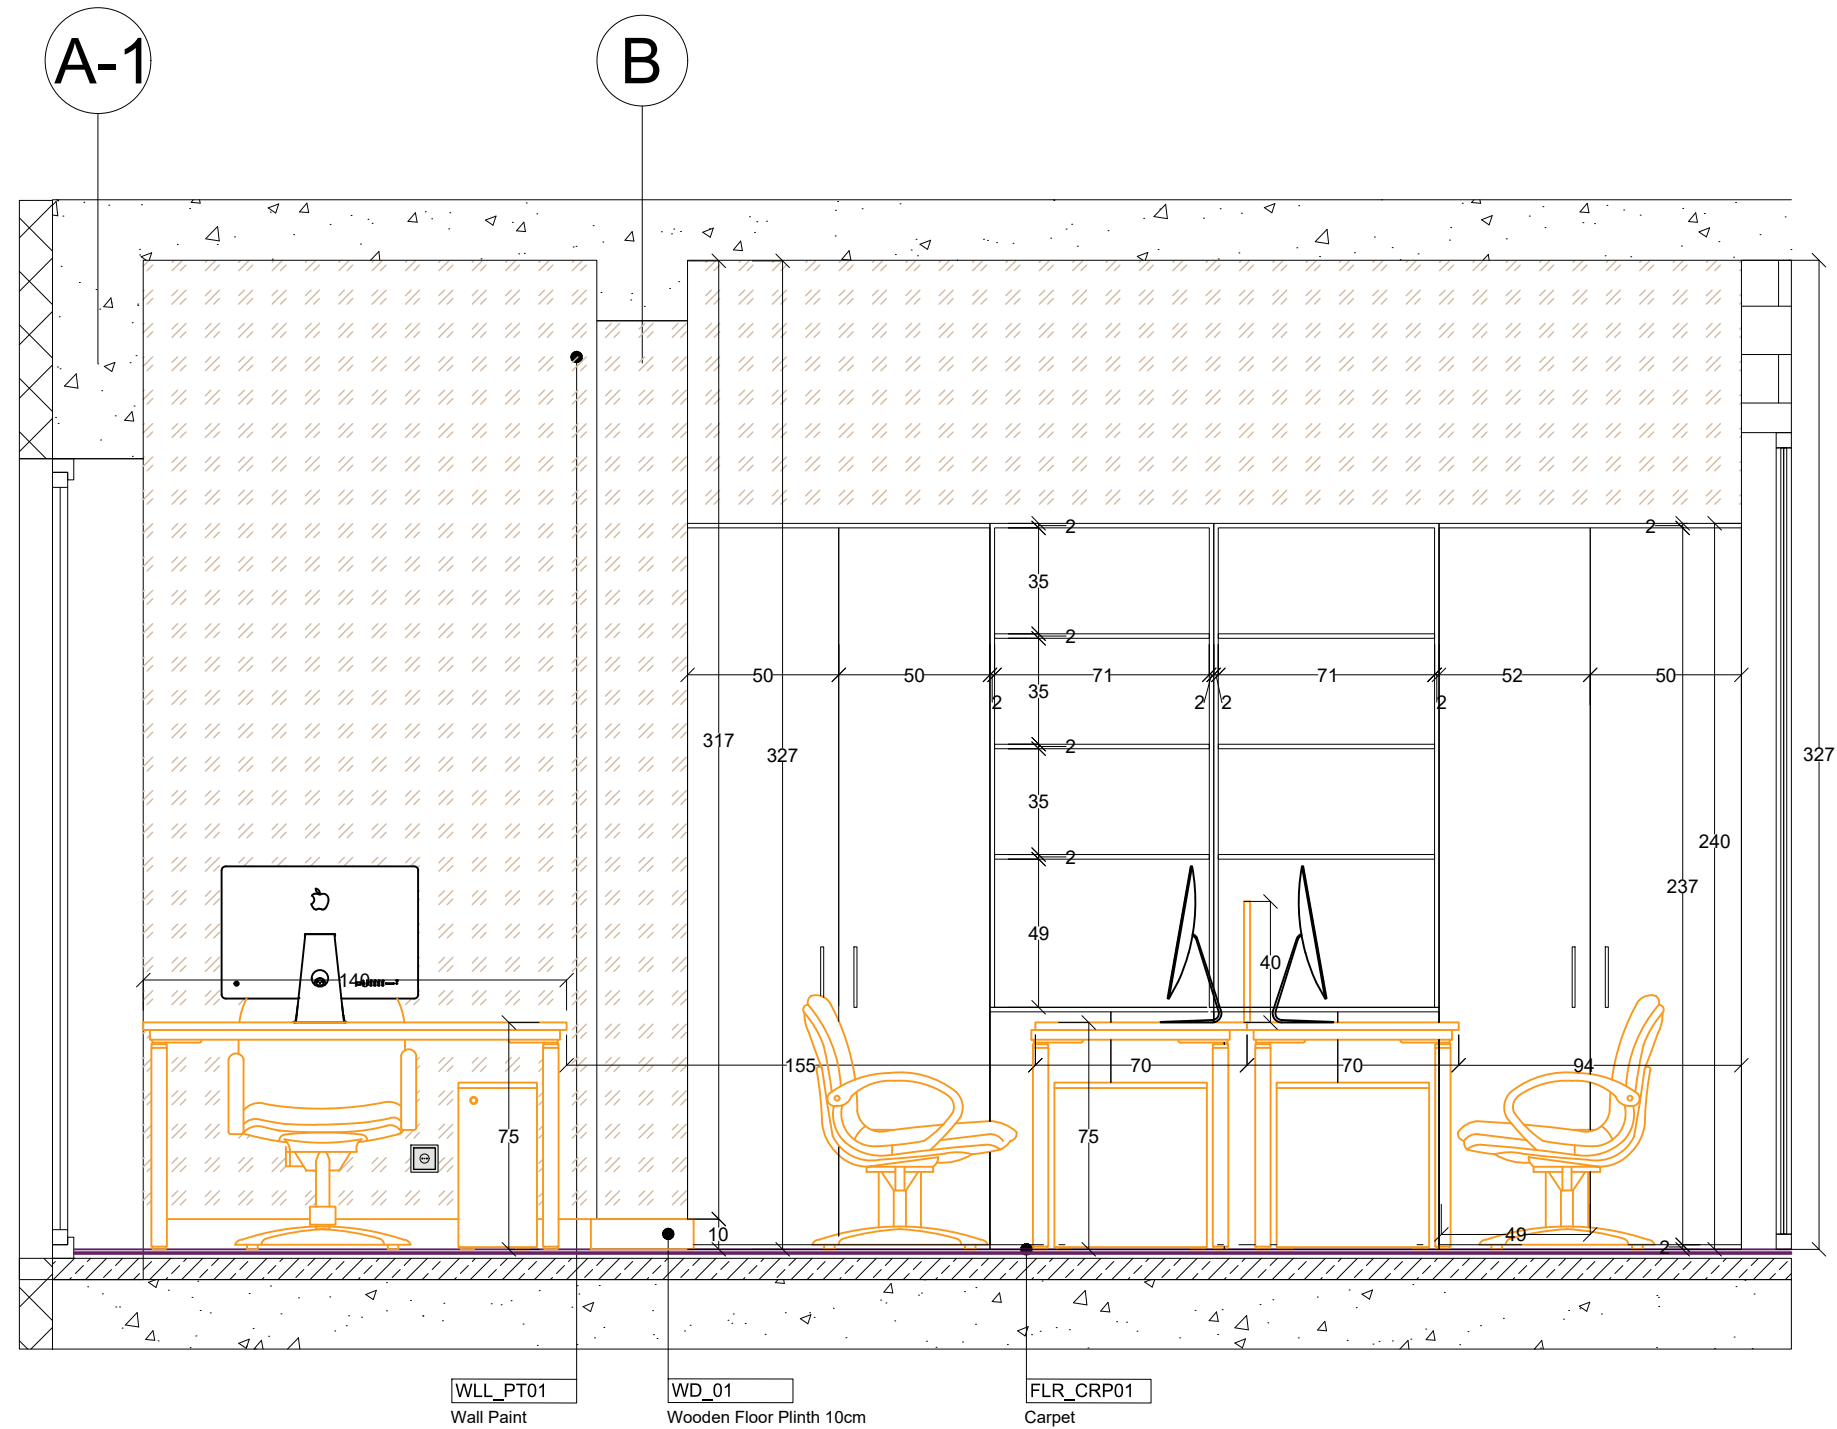

76 ELEVATION 76 STB
SCALE 1:25

CLIENT



TEL: 01452 871111 FAX: 01452 871112
BILSHILL DEVELOPMENT AND CONSTRUCTION
WWW.BILSHILL.COM

ARCHITECTURAL DESIGN



İzılcaşar Mahallesi 1209. cadde İncek Avlu
İncek Şehit Savcı Mehmet Selim Kiraz
(ulvarı)

fo@loratasarim.com

4 611 663 452

CONSULTANTS

Client Notes

PROJECT TITLE

Tbilisi Hills Office Project
TBILISI - GEORGIA



PROJECT:

Tbilisi Hills Office Project

TITLE:



M & Cost room wall elevation 76

REAL:	DRAWN BY:	APPROVED BY:
	MS	MG
	FILE:	PROJECT NO:
	SCALE:	SHEET NO: REV: S
	1:25	0071 06

DRAWING NO:

14/01/2025

Rev.06 - Second Floor

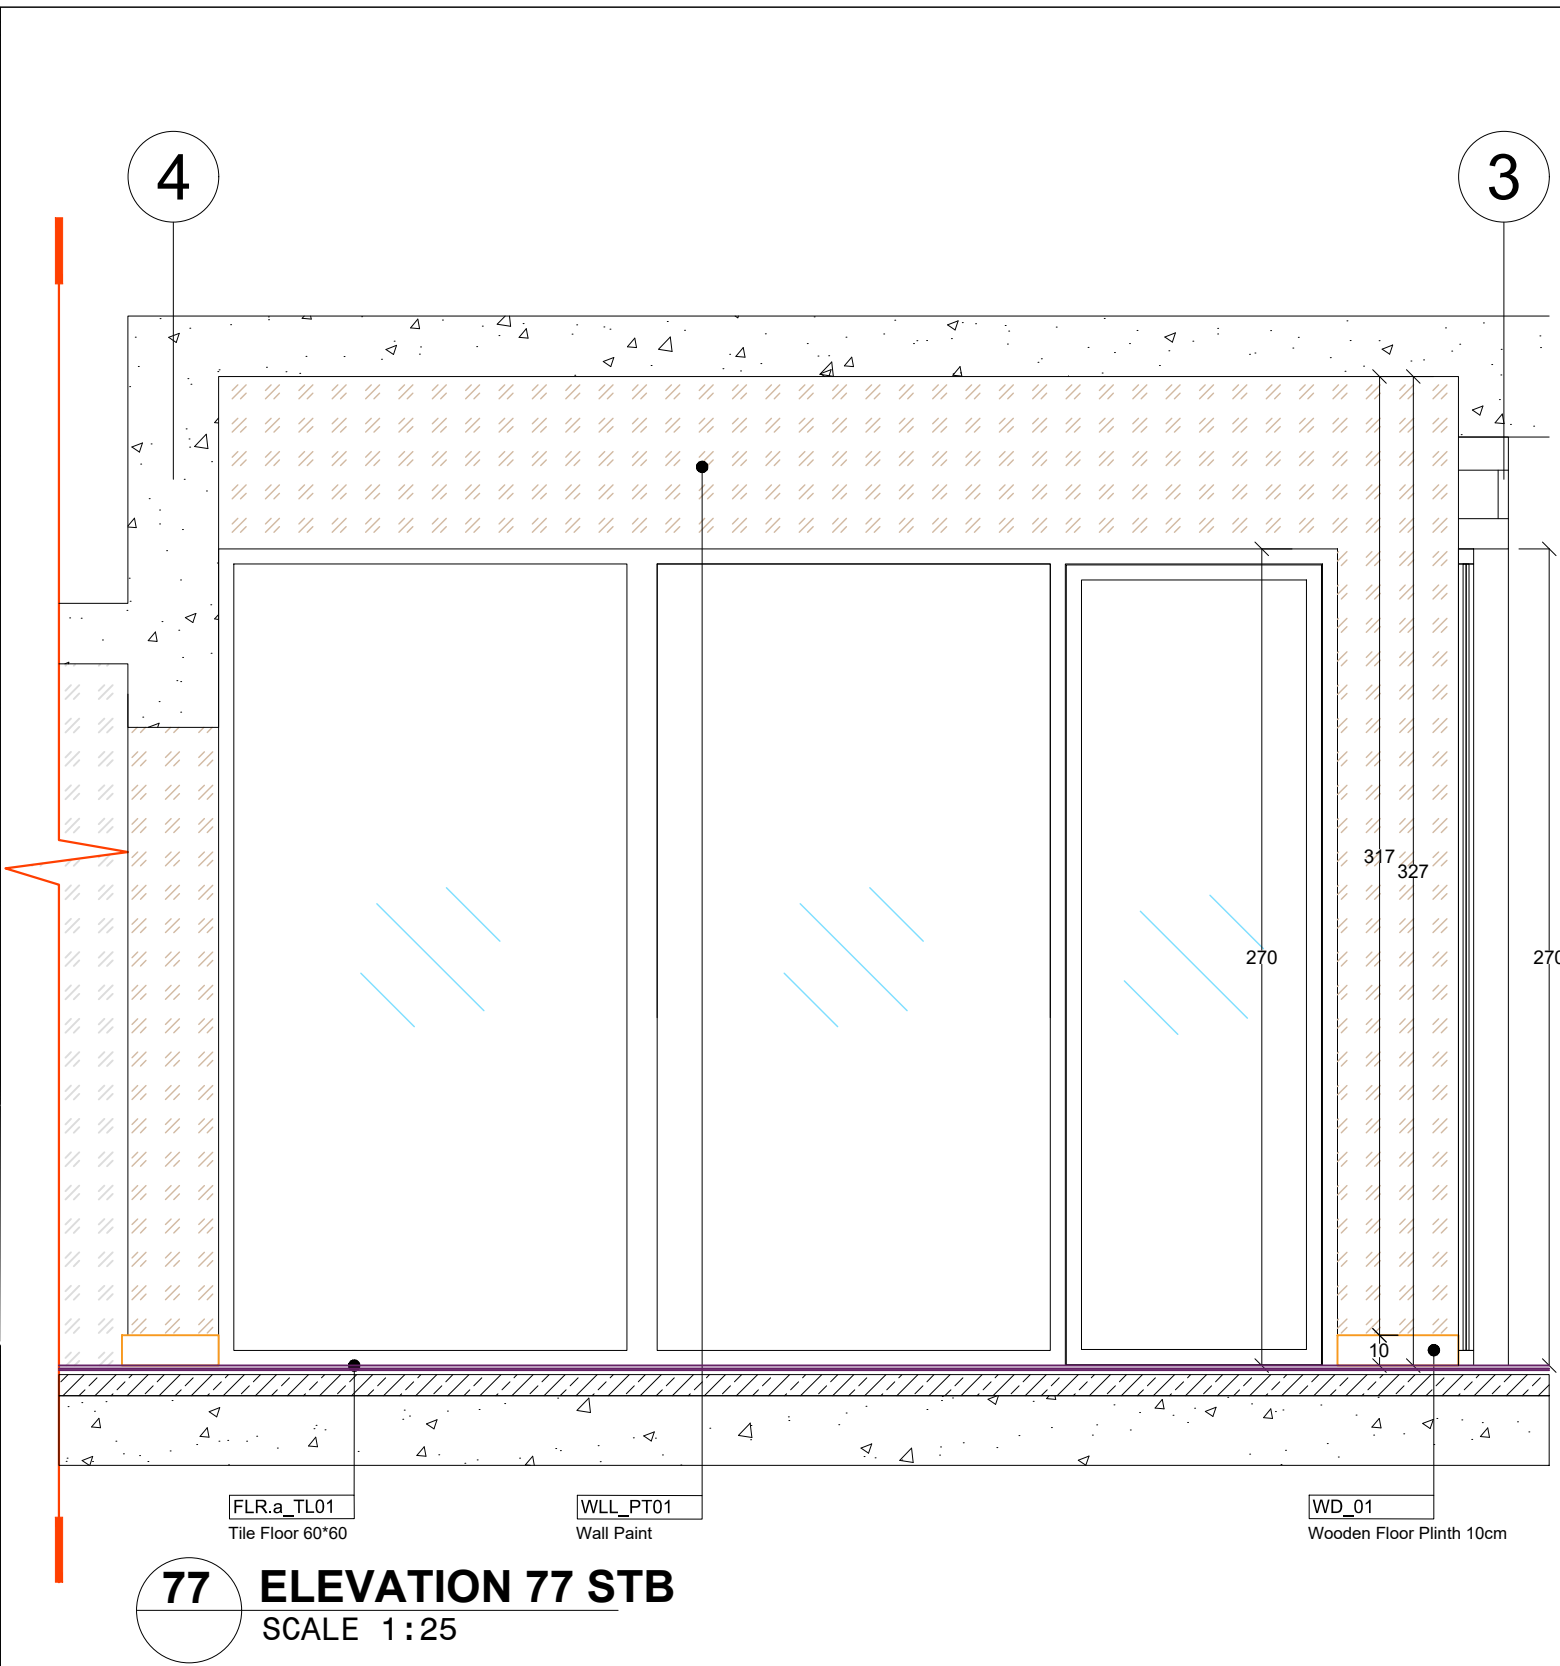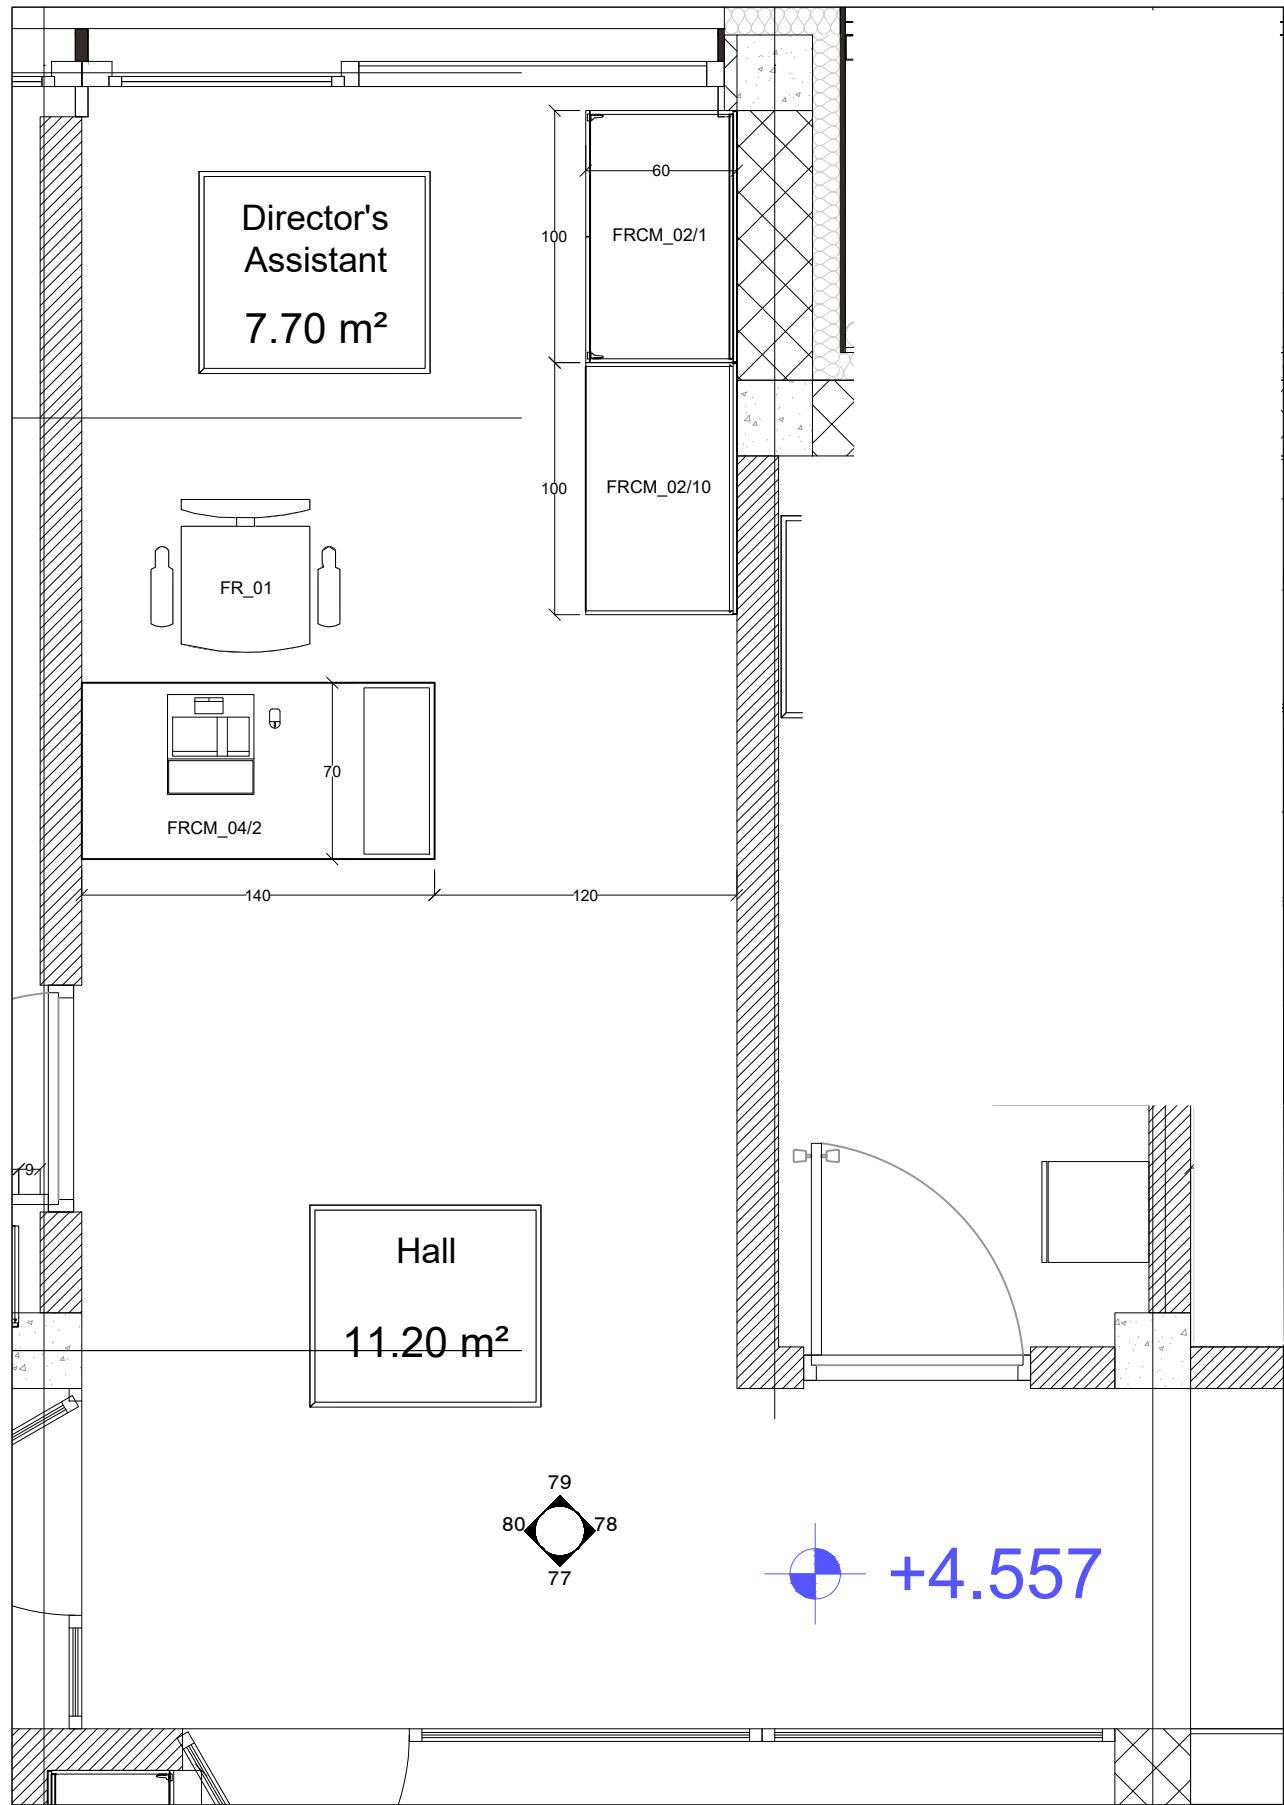

CLIENT

TBILISI HILLS

TBILISI HILLS DEVELOPMENT AND CONSTRUCTION

WWW.TBILISIHILLS.COM

ARCHITECTURAL DESIGN

TORATASARIM

Kızılcasazır Mahallesi 1209. cadde Incek Avlu Sitesi
(Incek Sağlık Sarayı Mehmet Selim Kiraz Bulvarı)

info@toratasarim.com

+34 611 663 452

CONSULTANTS

Client Notes

PROJECT TITLE

Tbilisi Hills Office Project
TBILISI - GEORGIA

PROJECT:

Tbilisi Hills Office Project

TITLE:

Hall wall elevation plan
Elevation 77

SEAL:

MS

MG

FILE:

PROJECT NO.

SCALE:

SHEET NO.


DATE:

14/08
2025

DRAWING NO:

0072

Rev.06 - Second Floor

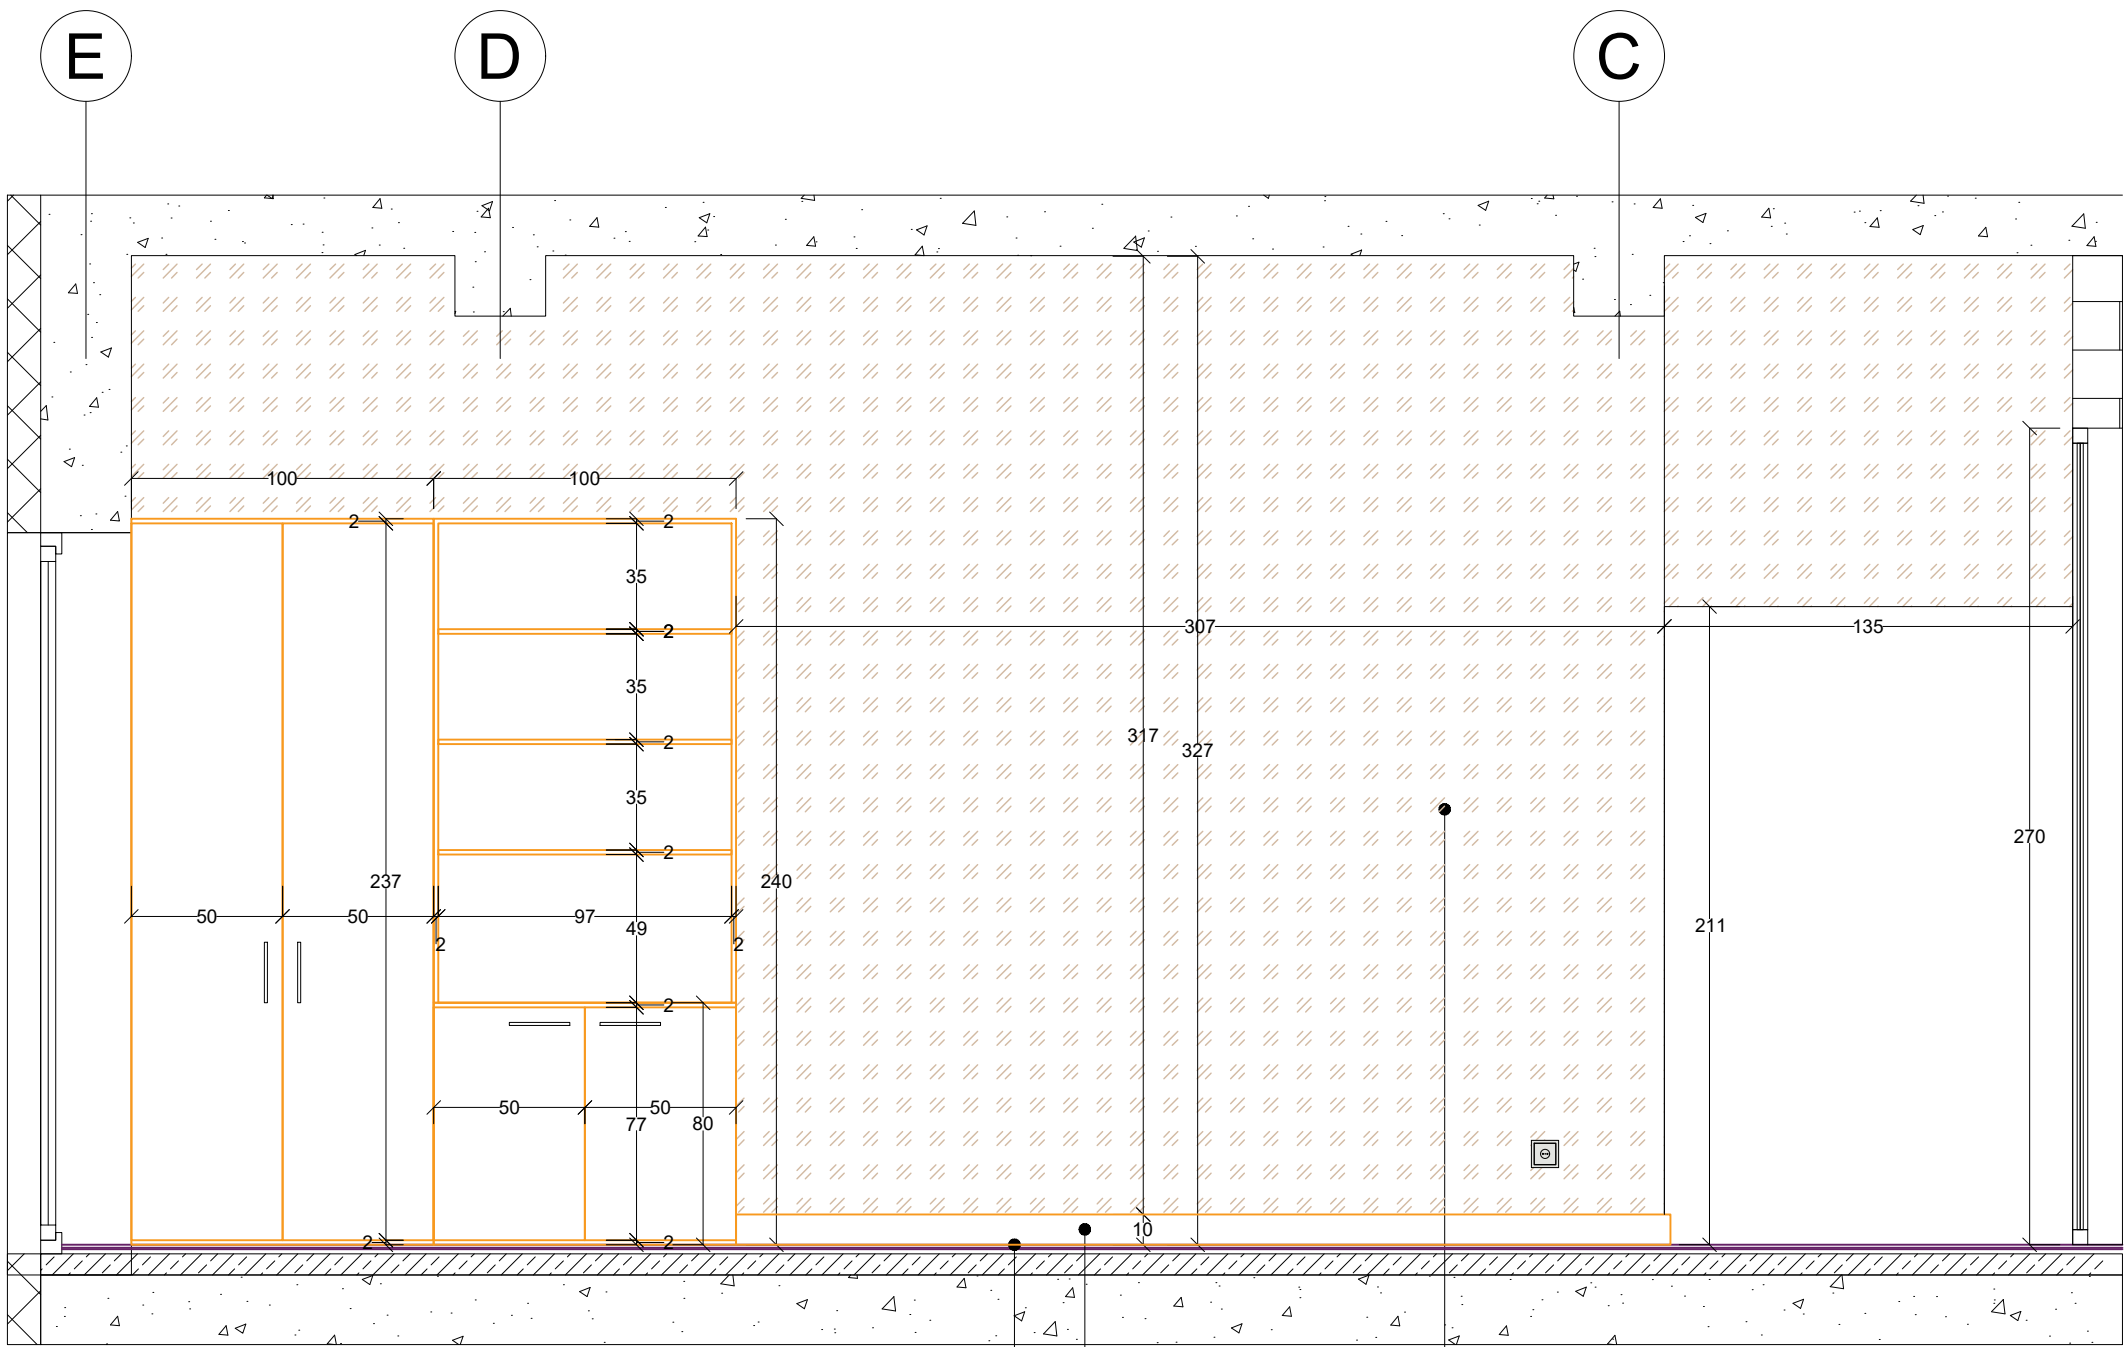

FLR.a_TL01
Tile Floor 60*60

WD_01
Wooden Floor Plinth 10cm

WLL_PT01
Wall Paint

78 ELEVATION 78 STB
SCALE 1:25

CLIENT

TBILISI HILLS

TBILISI

განათლების, მეცნიერებისა და ინფრასტრუქტურის სამსახური
TBILISI HILLS DEVELOPMENT AND CONSTRUCTION
WWW.TBILISIHILLS.COM

ARCHITECTURAL DESIGN

ბ.რ.ა.

კვანაძის რაიონის 1209. ცაიშის ქუჩის
საფარი
(საქართველოს საგარეო ურთიერთობების
სამსახური)

info@toratarim.com

+34 611 663 452

CONSULTANTS

Client Notes

PROJECT TITLE

Tbilisi Hills Office Project
TBILISI - GEORGIA

Georgia Tbilisi, Saburtalo district Khoshtava Street No.23
info@toratarim.com
Tbilisi Georgia +995 599 123 299
Tbilisi Georgia +995 543 554 99 46

PROJECT:

Tbilisi Hills Office Project

TITLE:

Hall wall elevation 78

SEAL:

DESIGN BY

APPROVED BY

MS

MG

FILE:

PROJECT NO.

SCALE

SHEET NO

DATE

1:25

0073


06

14/08
2025

DRAWING NO:

0073

Rev.06 - Second Floor

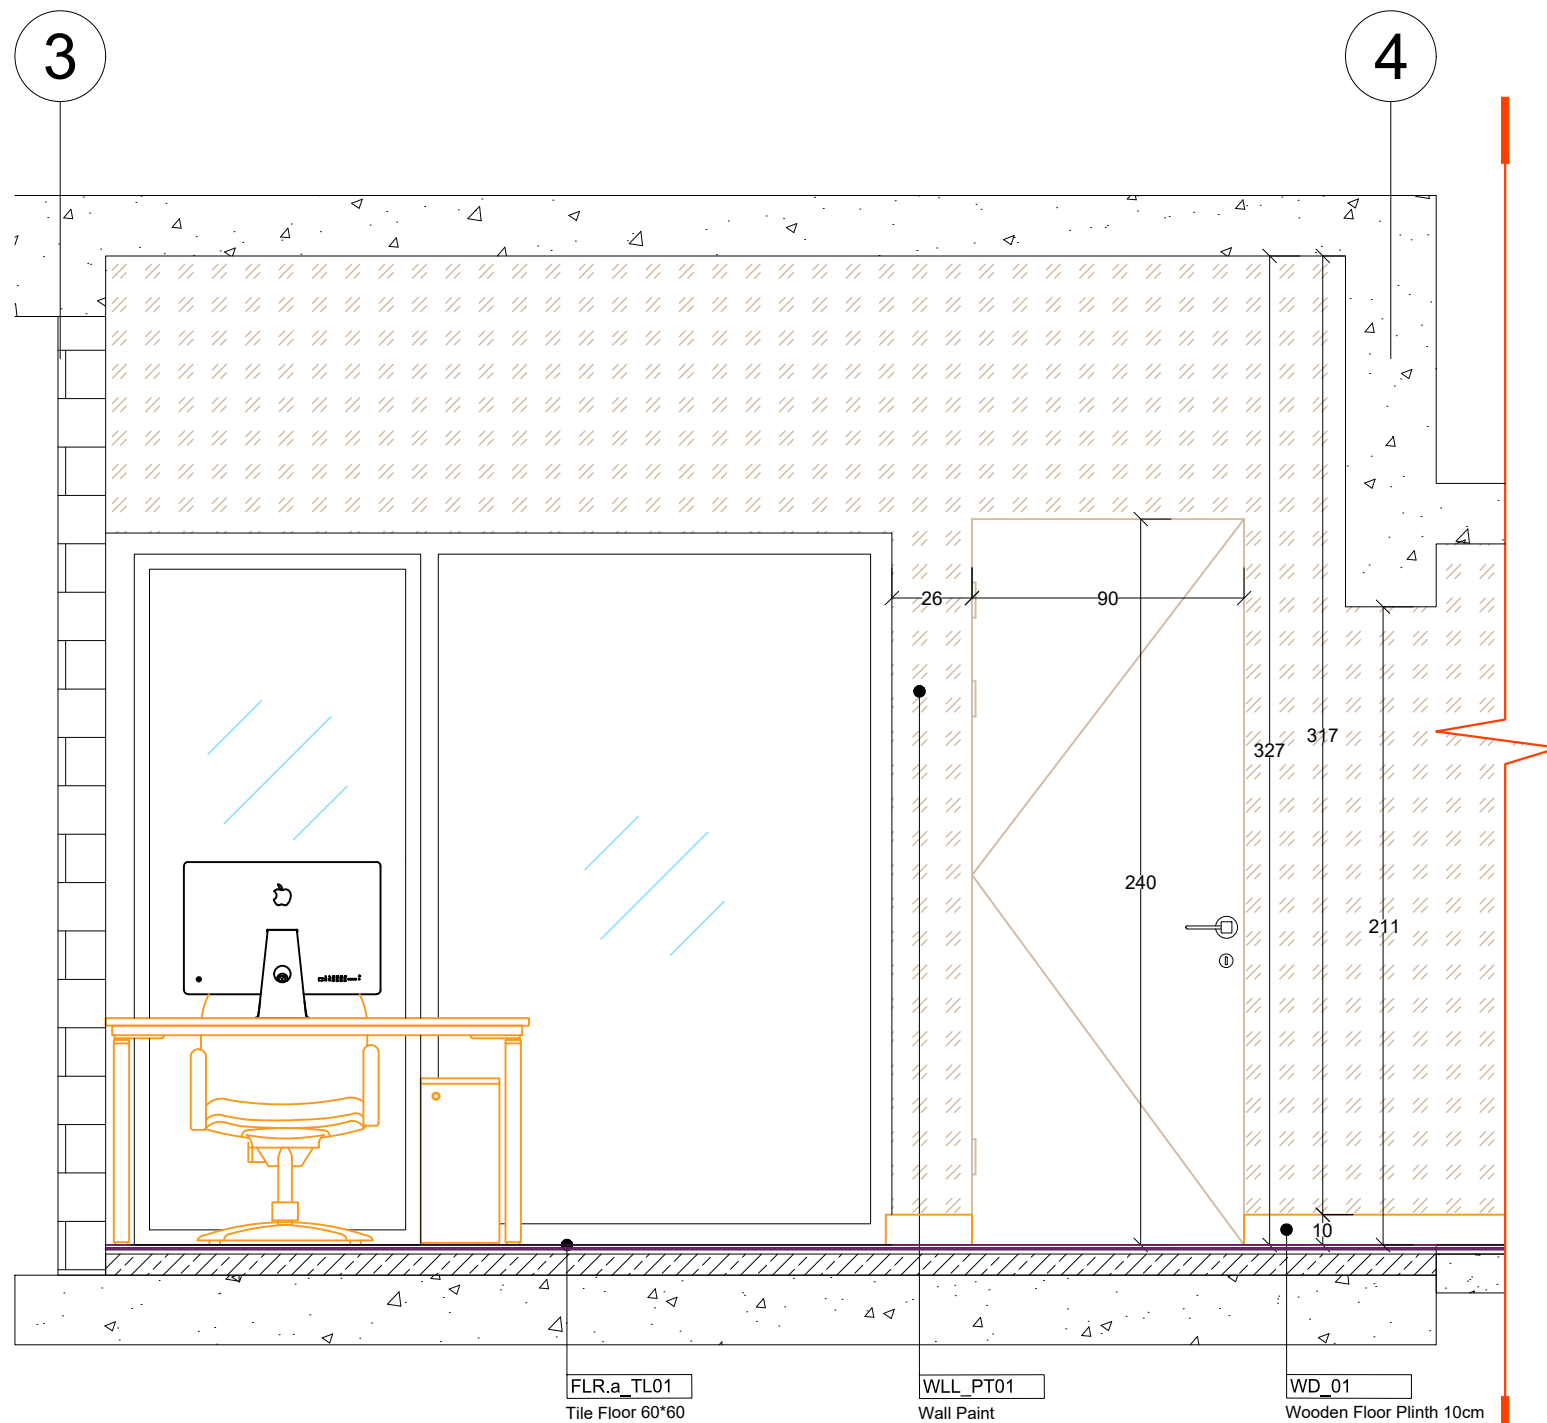

79 **ELEVATION 79 STB**
SCALE 1:25

CLIENT



TBILISI HILLS DEVELOPMENT AND CONSTRUCTION
WWW.TBILISIHILLS.COM

ARCHITECTURAL DESIGN



İzılcaşar Mahallesi 1209. cadde İncek Avlu
İtisi
(İncek Şehit Savcı Mehmet Selim Kiraz
ulvarı)

info@loratasarim.com

34 611 663 452

CONSULTANTS

[illegible]

Client Notes

PROJECT TITLE

Tbilisi Hills Office Project
TBILISI - GEORGIA



PROJECT:

Tbilisi Hills Office Project

TITLE:


Hall wall elevation 79

SEAL:	DRAWN BY:	APPROVED BY:		
	MS	MG		
	FILE:	PROJECT NO:		
	SCALE:	SHEET NO	REV:	SR:
	1:25	0074	06	

DRAWING NO:
0074

DATE	14/08 2025
------	---------------

Rev.06 - Second Floor

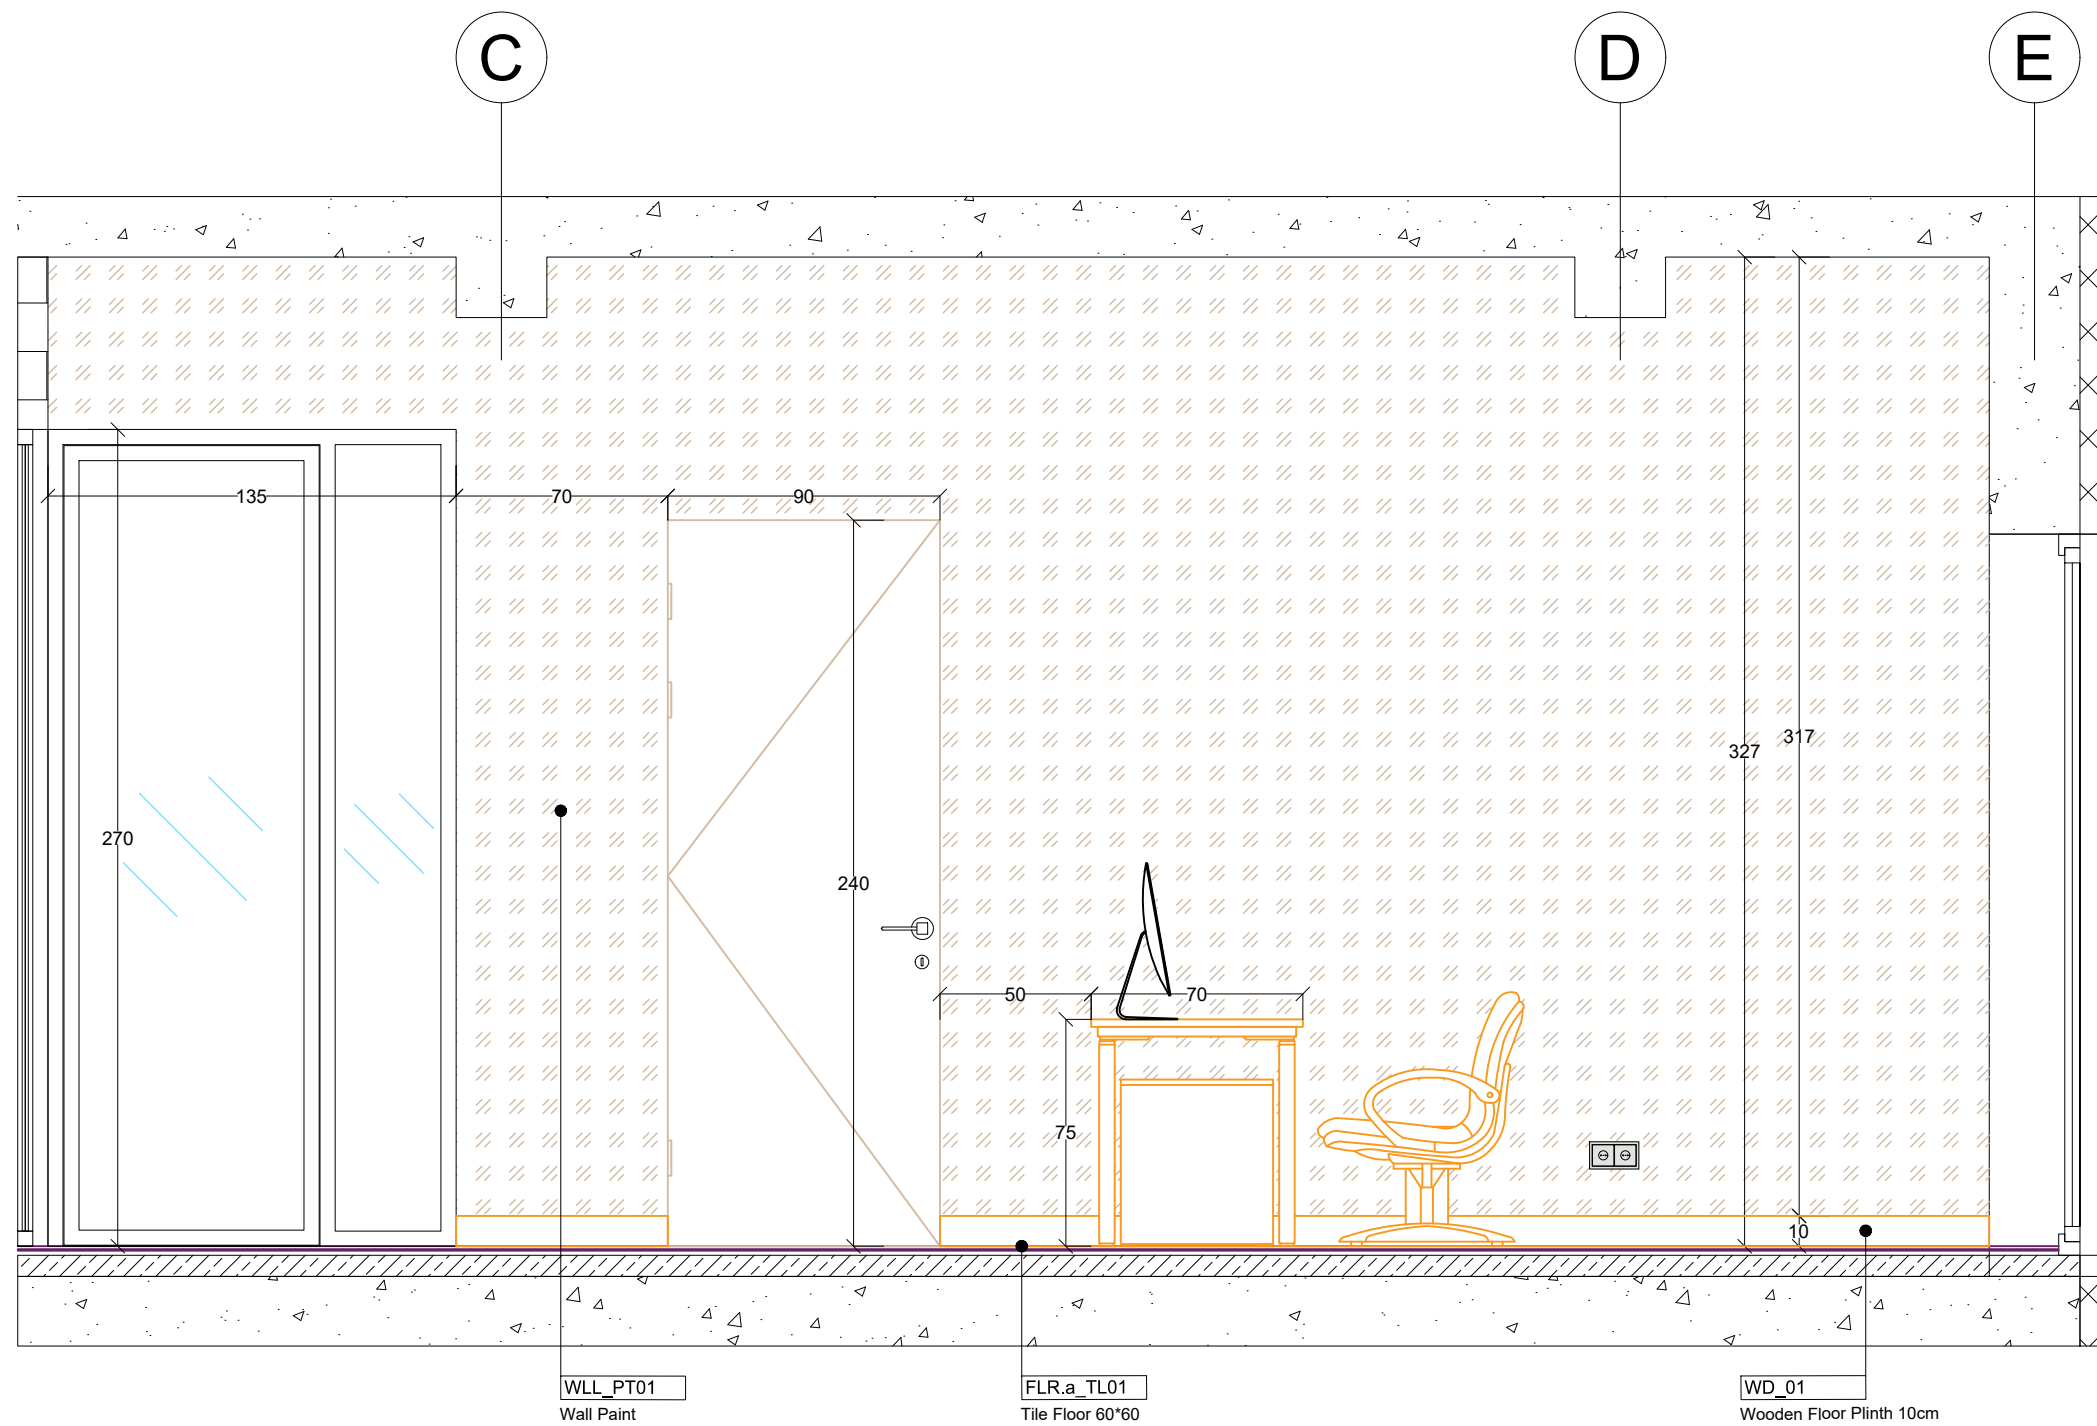

80 ELEVATION 80 STB
SCALE 1:25

CLIENT

TBILISI HILLS

TBILISI HILLS DEVELOPMENT AND CONSTRUCTION
WWW.TBILISIHILLS.COM

ARCHITECTURAL DESIGN



İzmir, Kuzılcaşar Mahallesi 1209. cadde İncek Avlu
İtisi
(İncek Şehit Savcı Mehmet Selim Kırız
Culvarı)

info@loratasarim.com

34 611 663 452

CONSULTANTS

[illegible]

Client Notes

PROJECT TITLE

Tbilisi Hills Office Project
TBILISI - GEORGIA

Georgia Tbilisi, Saburtalo Ipolite Khvichia Street No:23
info@diaphanous-construction.com
Tel(Georgia): +995-599-123-209
Tel(Turkiye): +90-543-554-99-66

PROJECT:

Tbilisi Hills Office Project


TITLE:

all wall elevation 80

SEAL:	DRAWN BY:		APPROVED BY:	
	MS		MG	
	FILE:		PROJECT NO:	
	SCALE:	SHEET NO:	REV:	ST:
	1:25	0075	06	

DRAWING NO:	DATE
0075	14/08 2025

Rev.06 - Second Floor

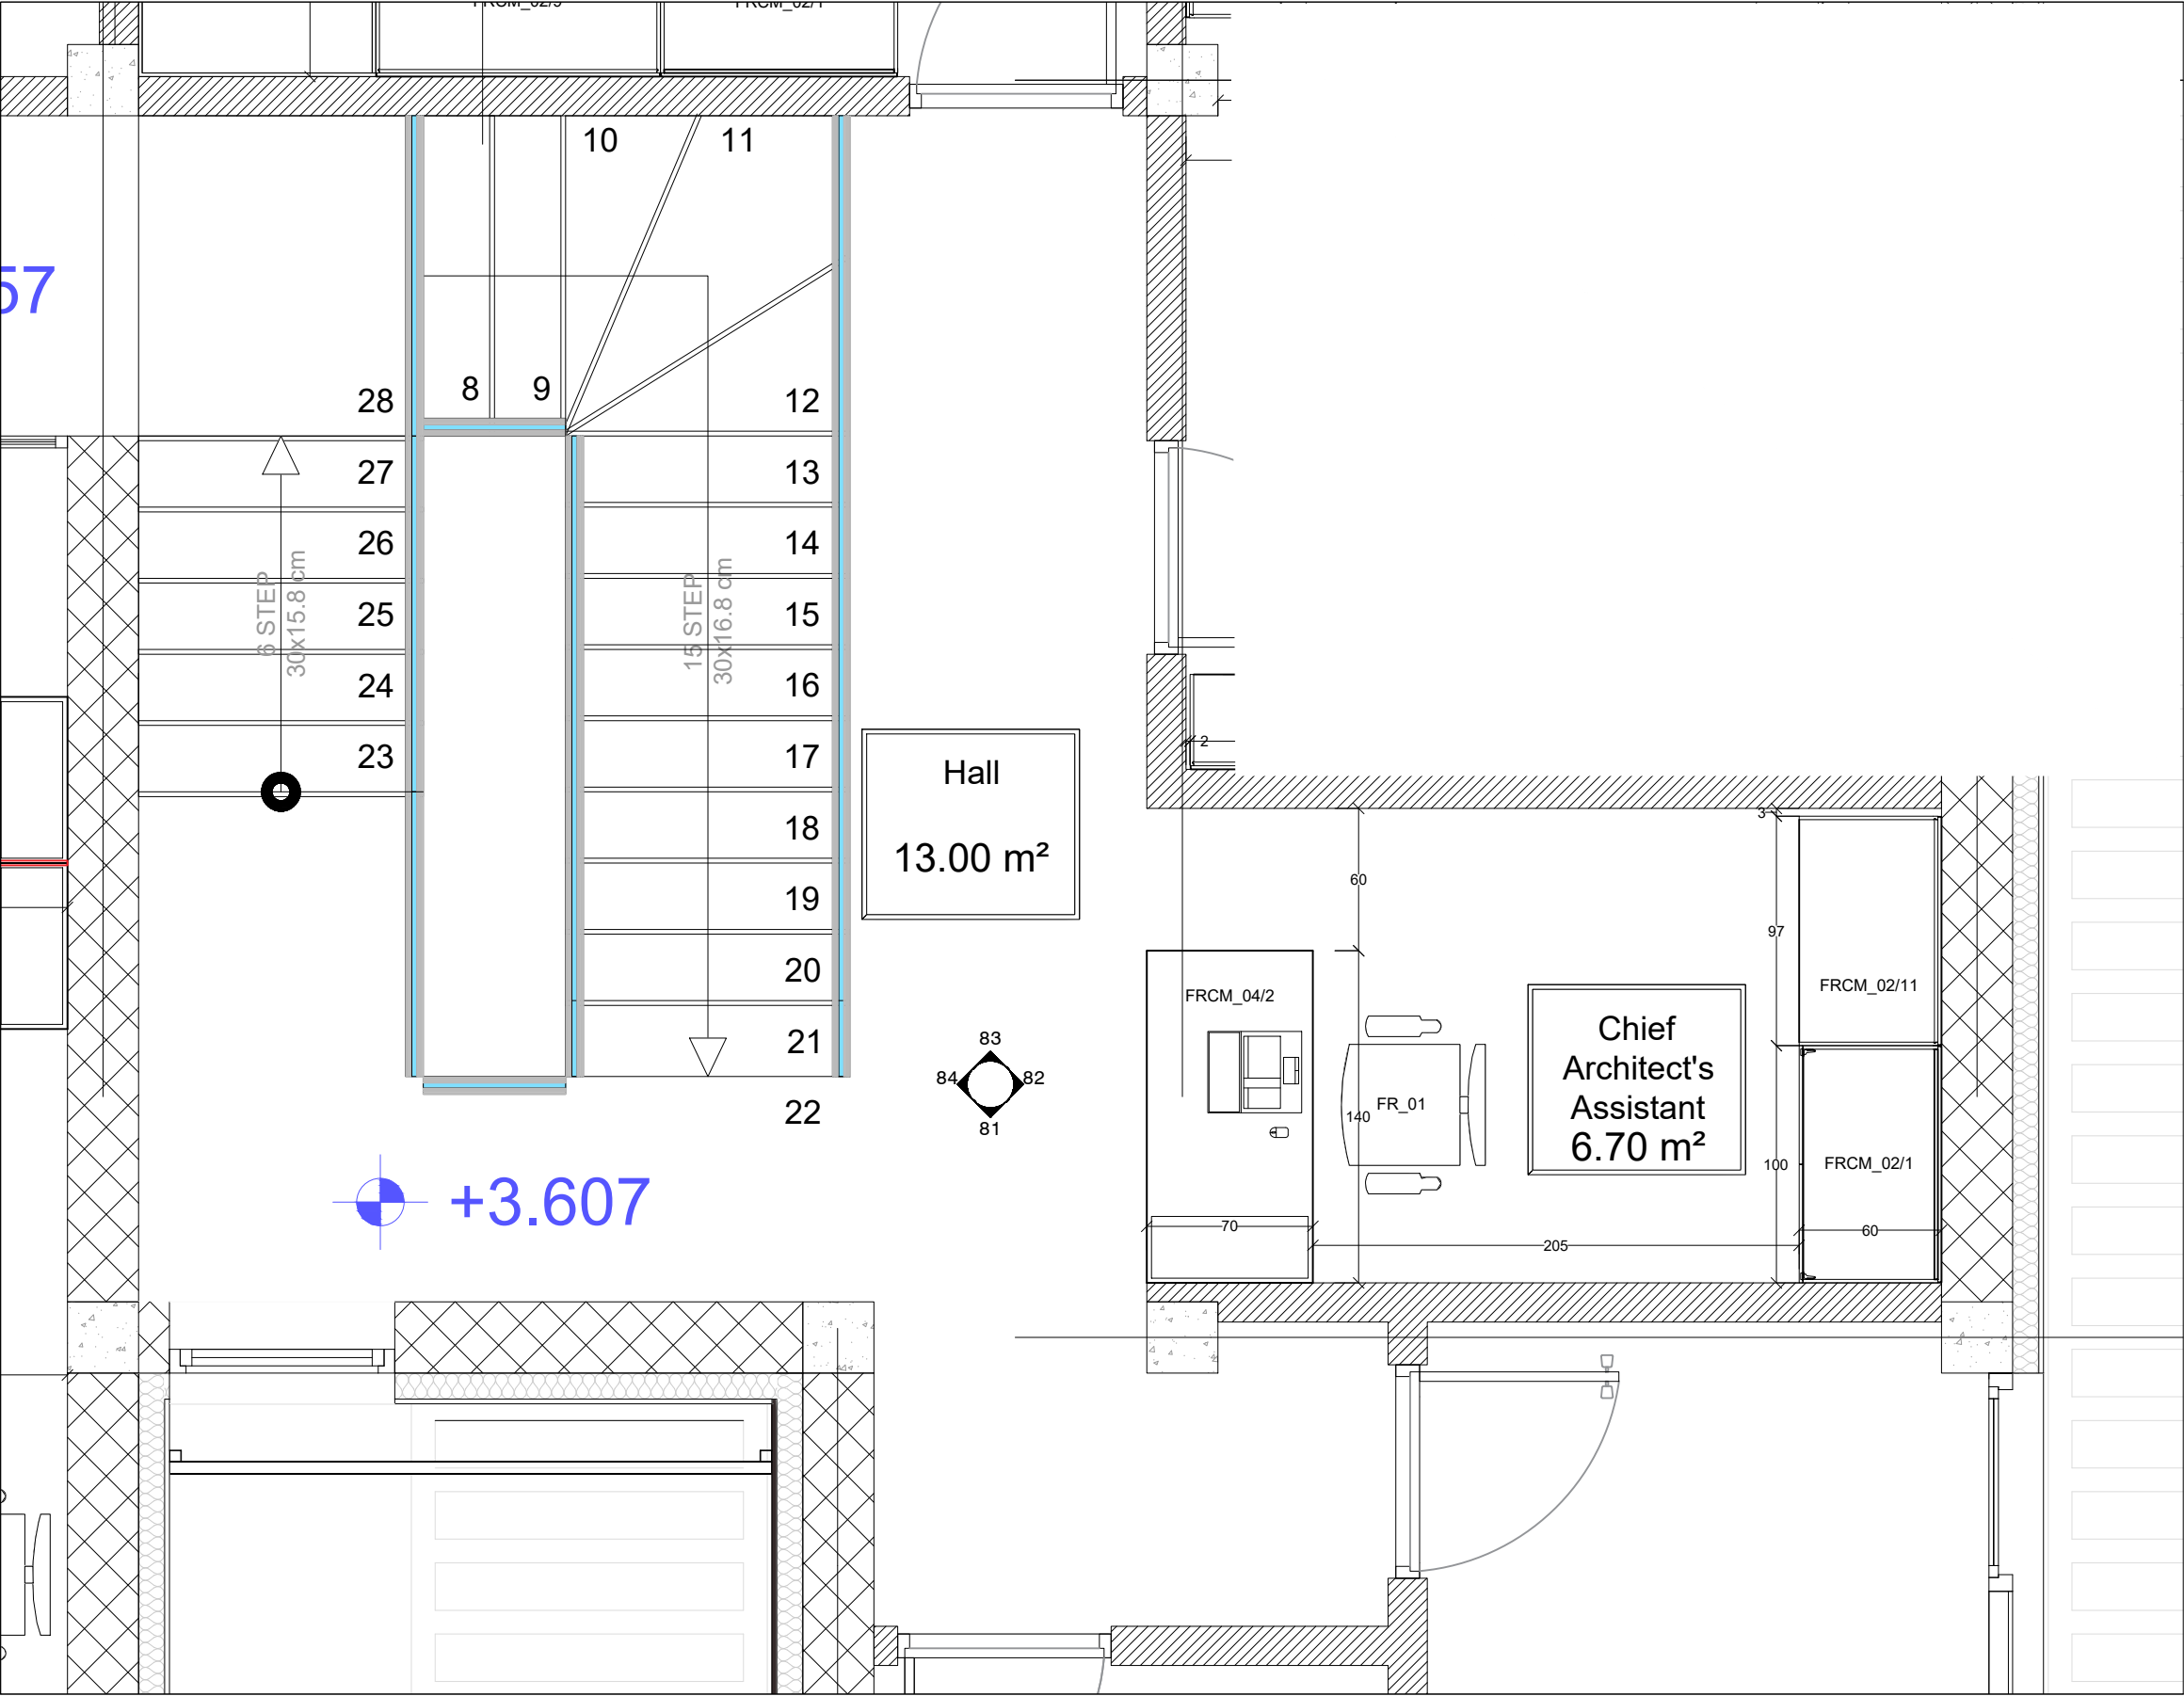

CLIENT



ARCHITECTURAL DESIGN



CONSULTANTS

Client Notes

PROJECT TITLE

Tbilisi Hills Office Project
TBILISI - GEORGIA

Georgia Tbilisi, Saberskaya Street No.23
info@toratasarim.com
Tbilisi Georgia +995 599 123 289
Istanbul Turkey +90 543 554 99 46

PROJECT:


Tbilisi Hills Office Project

TITLE:

Hall wall elevation plan

SEAL:	DRAWN BY:	APPROVED BY:
	MS	MS
	FILE:	PROJECT NO.:
	SCALE:	SHEET NO.:
	1:25	0076
	DATE:	14/08/2025

Rev.06 - Second Floor

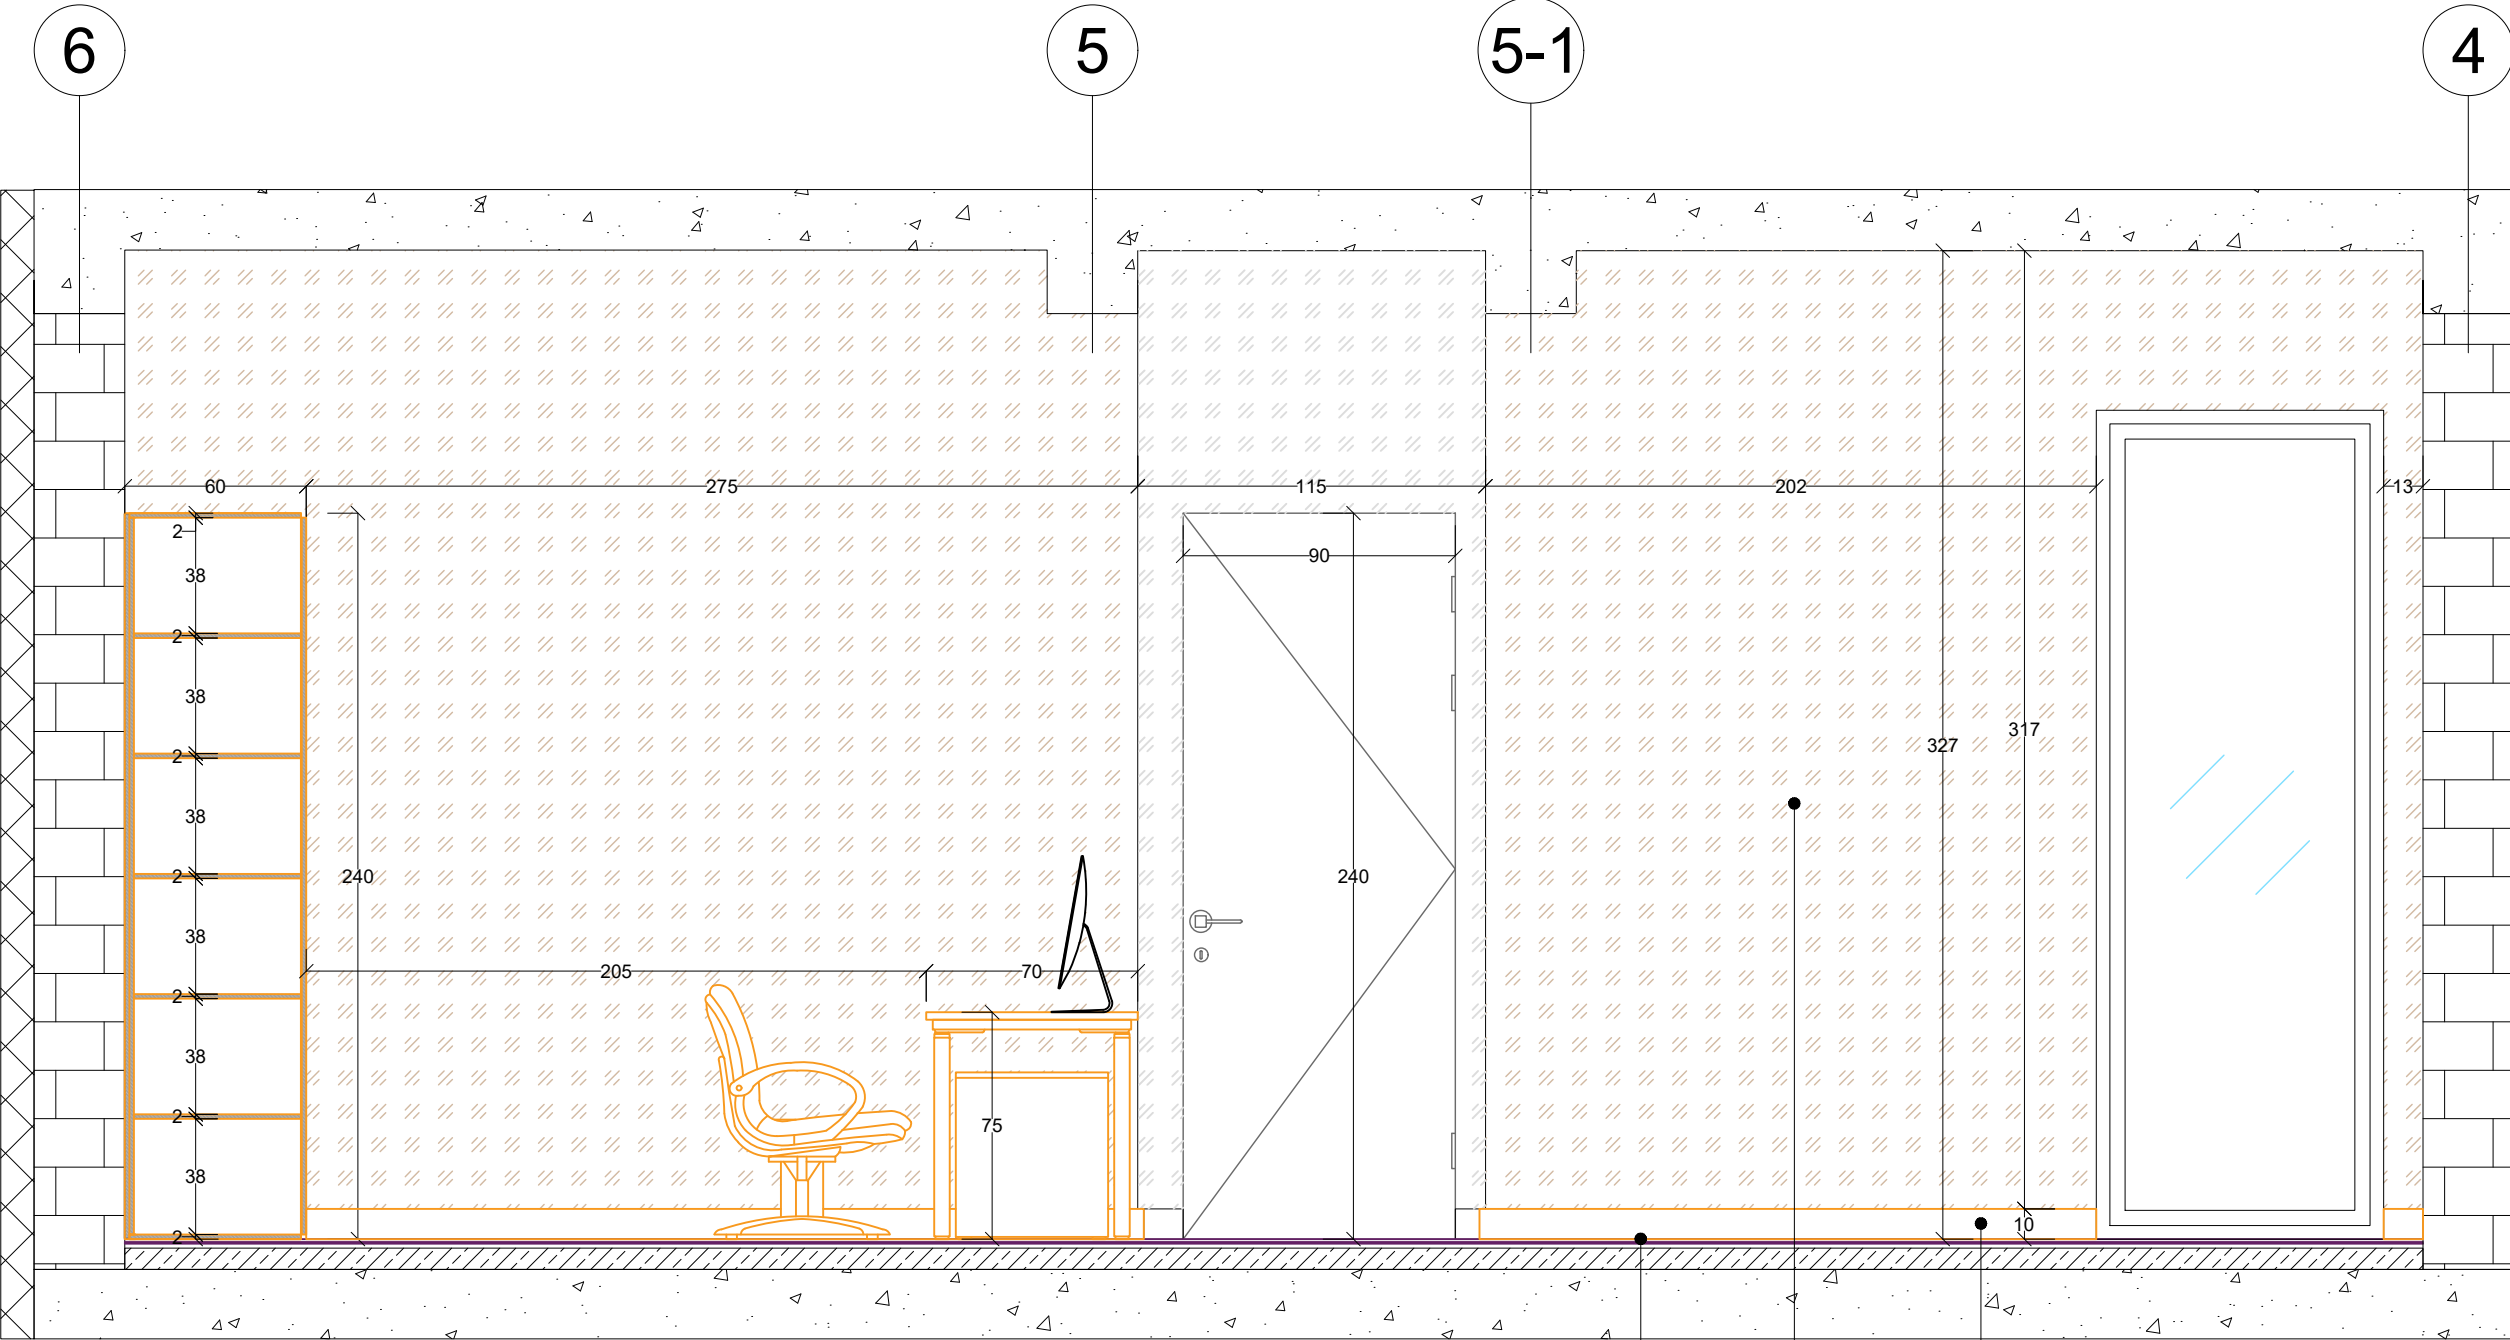

81 ELEVATION 81 STB
SCALE 1:25

CLIENT

TBILISI HILLS

TBILISI HILLS DEVELOPMENT AND CONSTRUCTION

WWW.TBILISIHILLS.COM

ARCHITECTURAL DESIGN

lra

Kızılcasaz Mahallesi 1209. cadde Incek Avlu Sitesi
(Incek Şehit Savcı Mehmet Selim Kiraz Bulvarı)

info@toratasarim.com

+34 611 663 452

CONSULTANTS

Client Notes

PROJECT TITLE

Tbilisi Hills Office Project
TBILISI - GEORGIA

Georgia Tbilisi, Saburtalo quarter Khoshtava Street No:23
info@toratasarim.com

Tbilisi(Georgia) : +995-599-123-289
Tbilisi(Turkey) : +90-543-554-99-46

PROJECT:

Tbilisi Hills Office Project

TITLE:

Hall wall elevation 81

SEAL:

DESIGN BY: MS

APPROVED BY: MG

FILE: PROJECT NO:

SCALE: 1:25


SHEET NO: 0077

DATE: 14/08/2025

DRAWING NO:

0077

Rev.06 - Second Floor

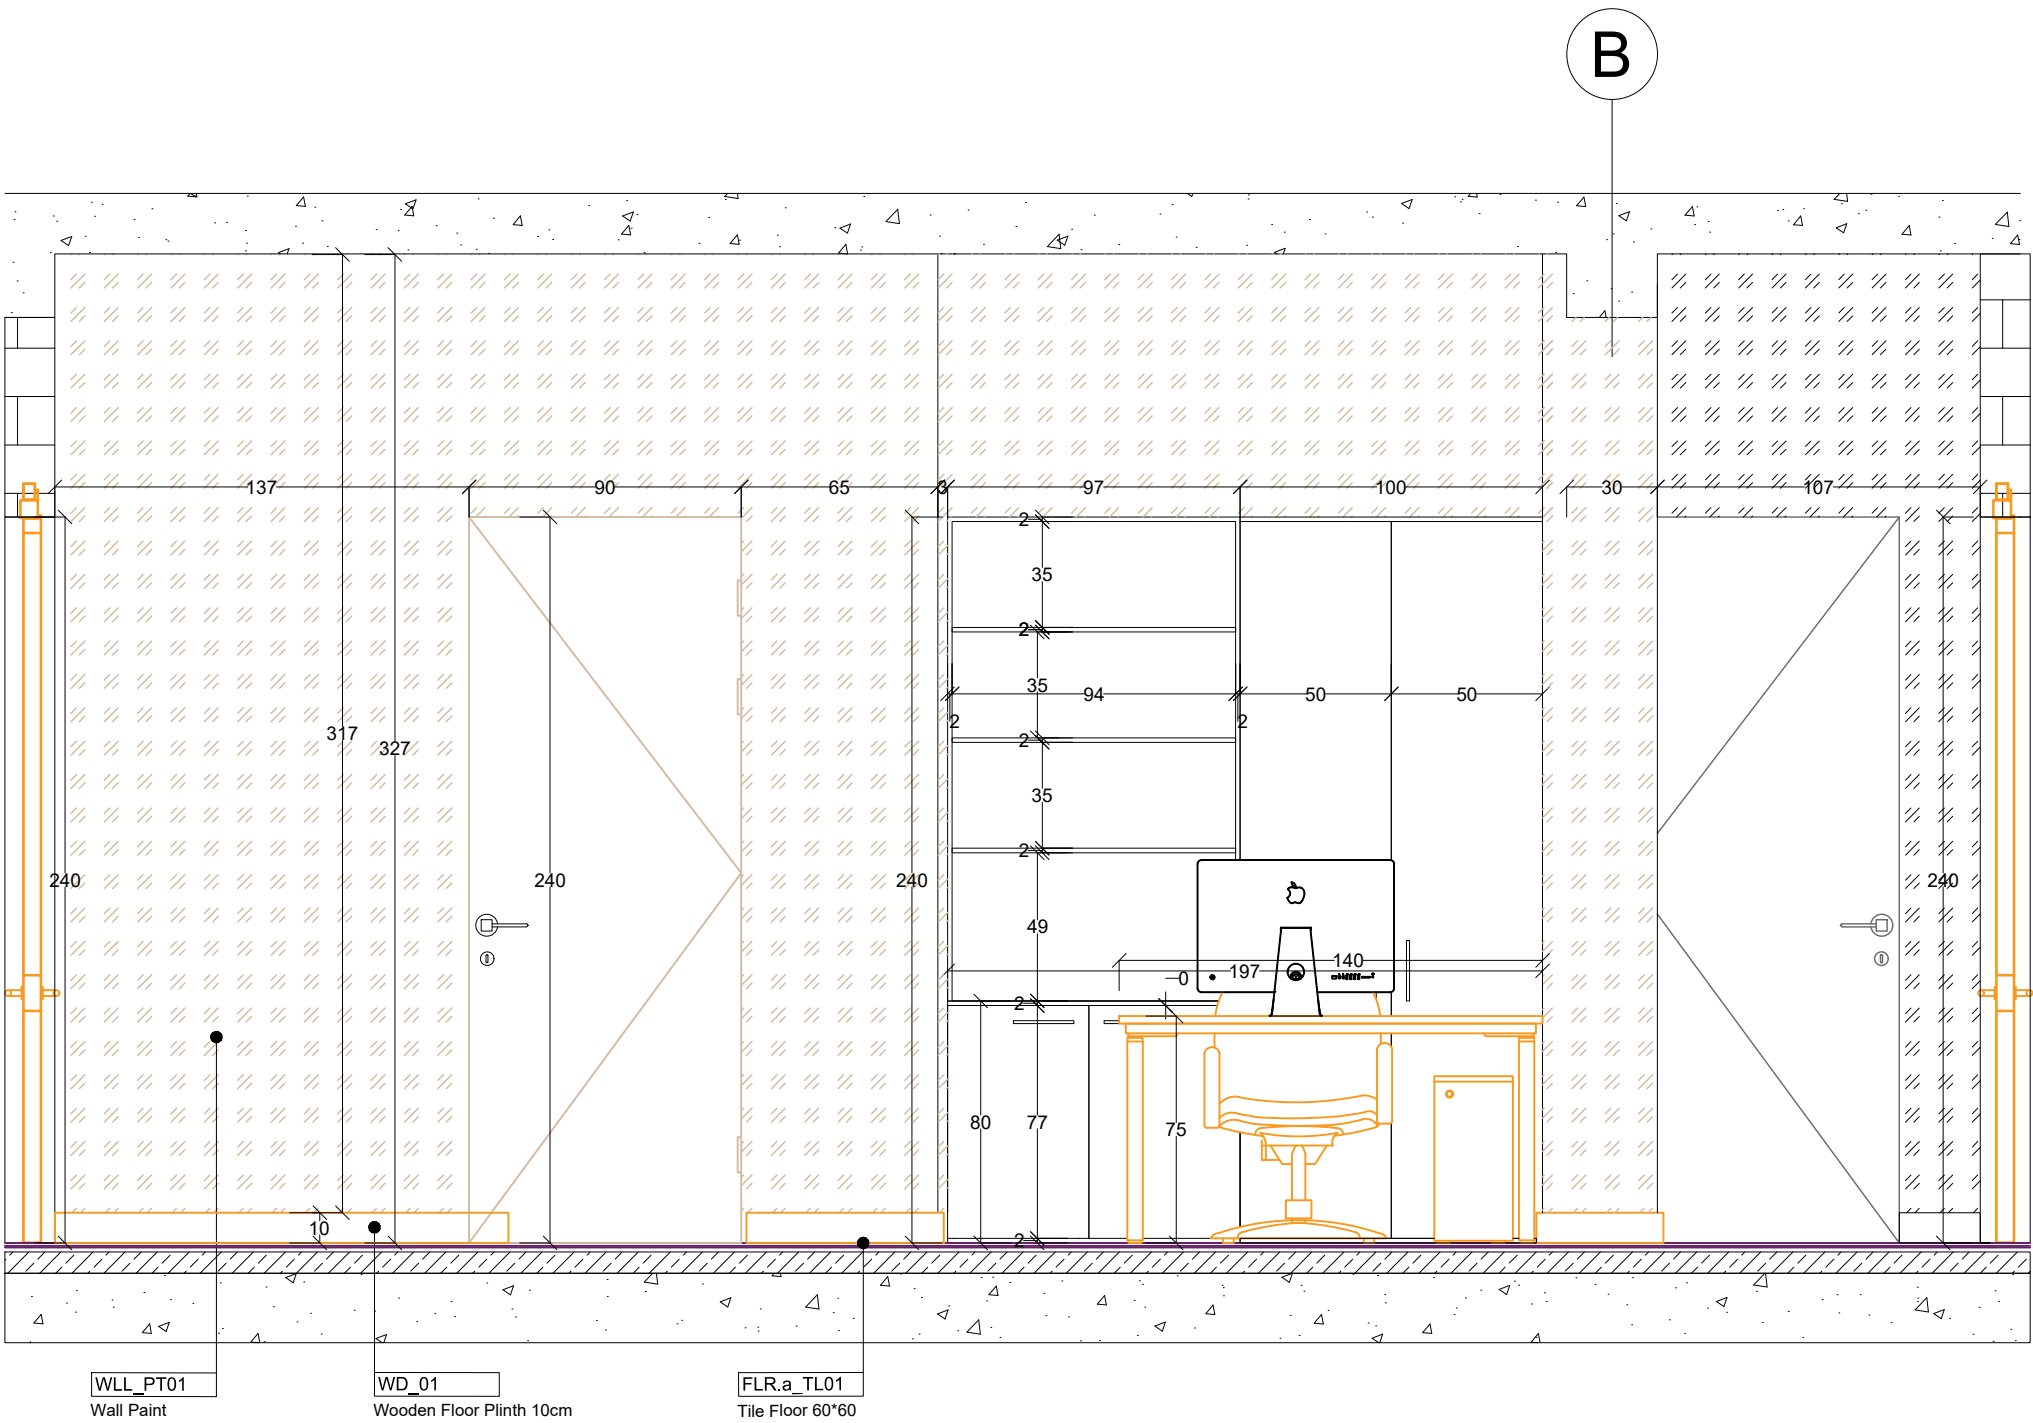

82 ELEVATION 82 STB
SCALE 1:25

CLIENT



ARCHITECTURAL DESIGN



Kızılcasaz Mahallesi 1209. cadde Incek Avlu Sitesi
(Incek Sahit Savcı Mehmet Selim Kiraz Bulvarı)

info@toratasarim.com

+34 611 663 452

CONSULTANTS

Client Notes

PROJECT TITLE

Tbilisi Hills Office Project
TBILISI - GEORGIA

Georgia Tbilisi, Saberskaya Street No.23
info@toratasarim.com
Tbilisi (Georgia) +995 599 123 200
Tbilisi (Turkey) +90 543 554 99 46

PROJECT:

Tbilisi Hills Office Project


TITLE:

Hall wall elevation 82

SEAL:	DRAWN BY:	APPROVED BY:
	MS	MG
FILE:	PROJECT NO.:	
SCALE:	SHEET NO.:	DATE:
1:25	0078	06

DRAWING NO. 0078
DATE 14/08 2025

Rev.06 - Second Floor

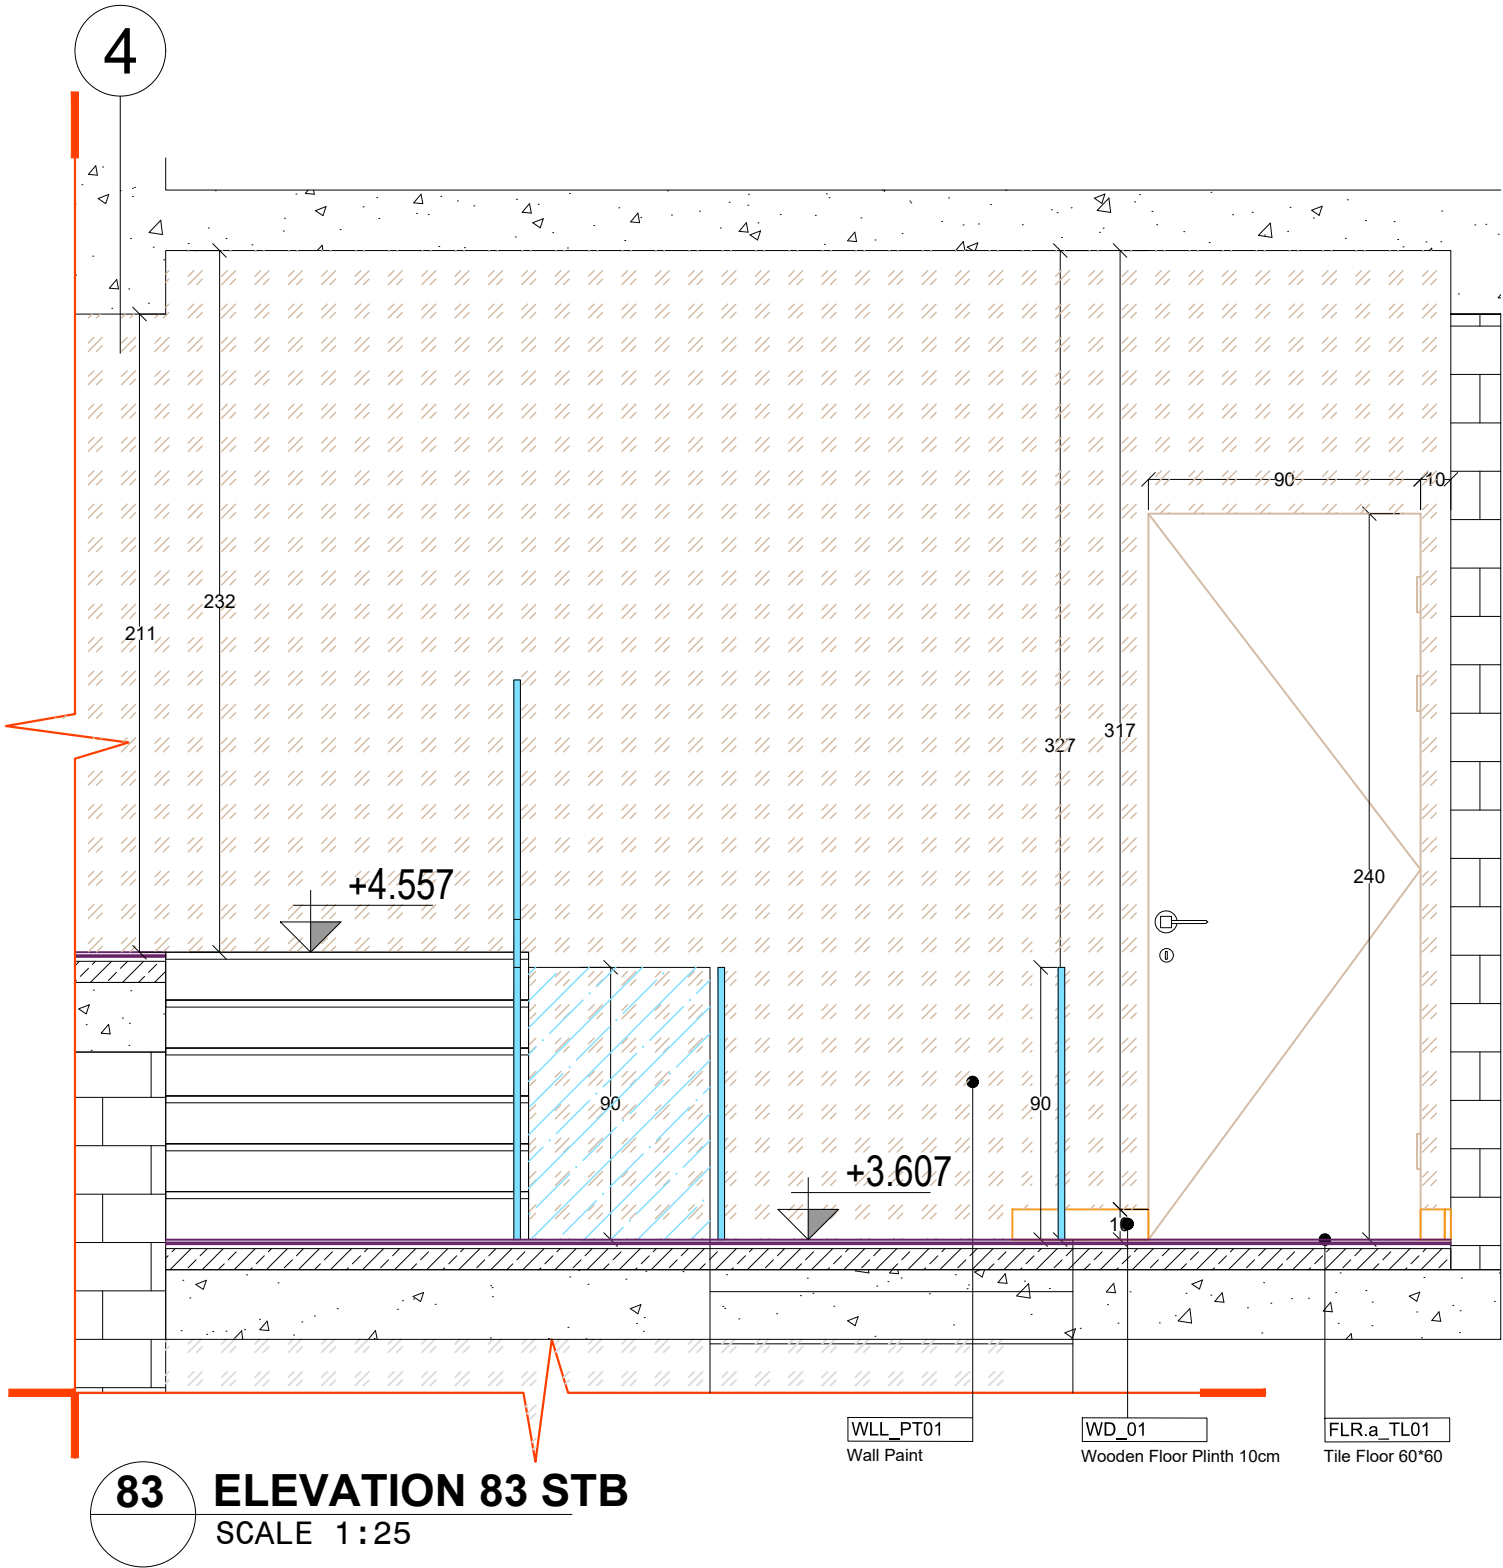

CLIENT



ARCHITECTURAL DESIGN



CONSULTANTS

Client Notes

PROJECT TITLE

Tbilisi Hills Office Project
TBILISI - GEORGIA



PROJECT:


Tbilisi Hills Office Project

TITLE:

Hall wall elevation 83

SEAL:	DRAWN BY:	APPROVED BY:
	MS	MG
FILE:	PROJECT NO.:	
SCALE:	SHEET NO.:	REV.:
1:25	0079	06
DRAWING NO.:	DATE:	
0079	14/08 2025	

Rev.06 - Second Floor

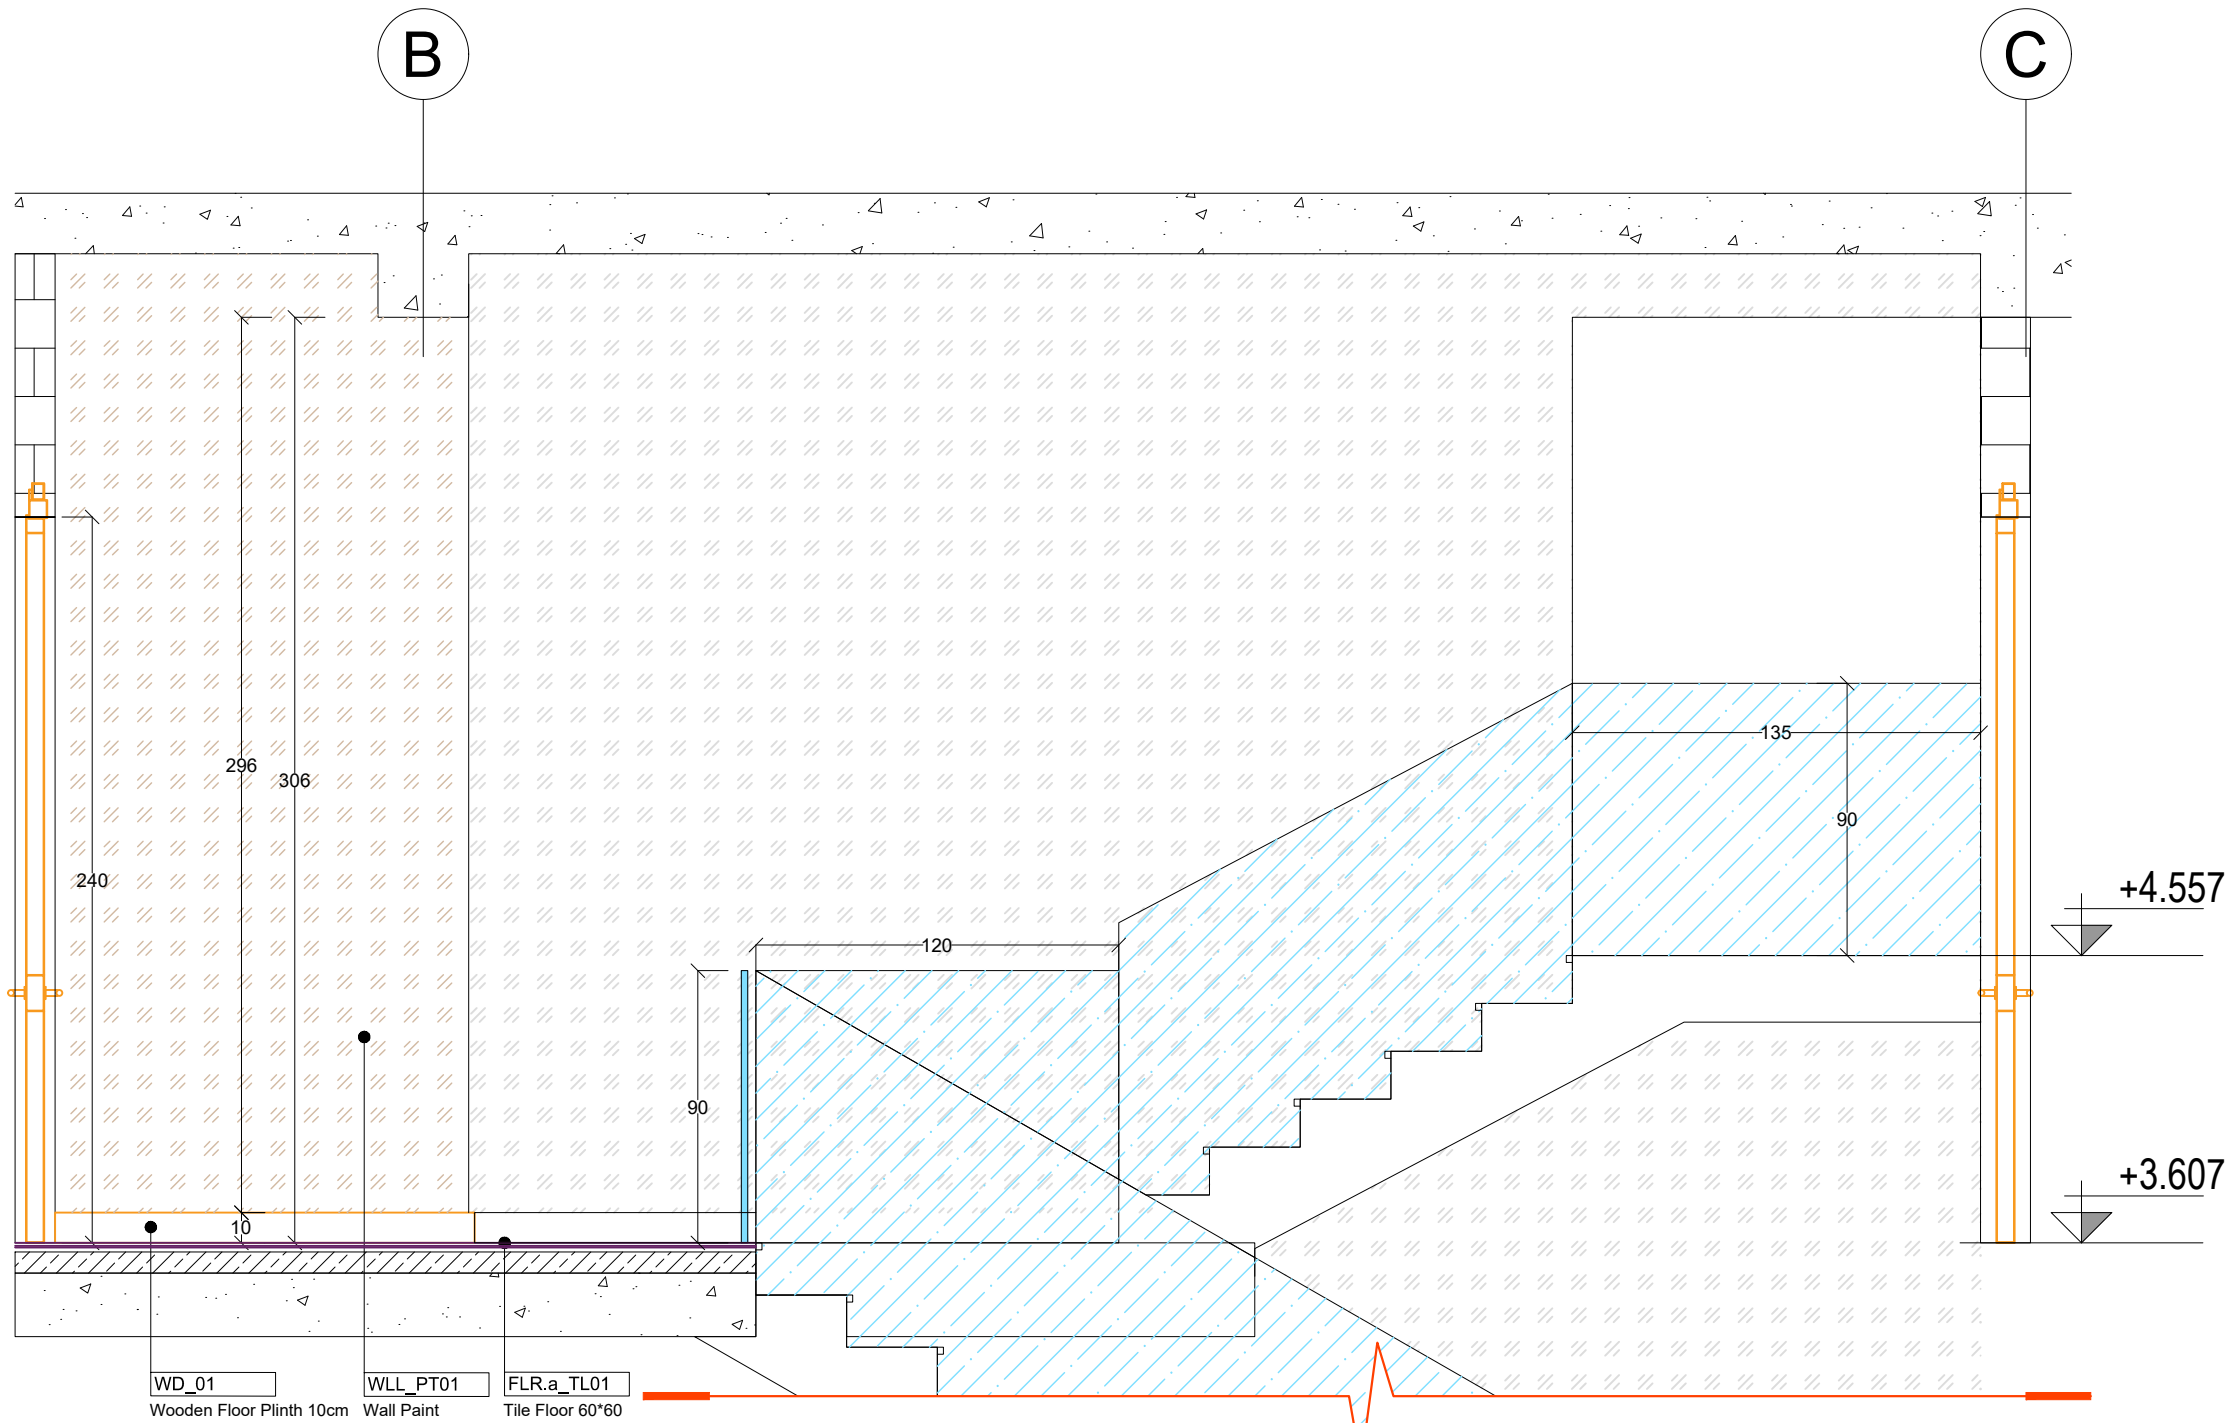

84

ELEVATION 84 STB

SCALE 1 : 25

CLIENT

TBILISI HILLS 

800.433.3333
HILLS DEVELOPMENT AND CONSTRUCTION
BILSHILLS.COM

ARCHITECTURAL DESIGN



**İzılcaşar Mahallesi 1209. cadde İncek Avlu
İtesİ
İncek Şehit Savcı Mehmet Selim Kiraz
(Sulvarı)**

info@loratasarim.com

34 611 663 452

CONSULTANTS

Client Notes

PROJECT TITLE

Tbilisi Hills Office Project
TBILISI - GEORGIA

Georgia Tbilisi, Saburtalo Ipolite Khvichia Street No:23
info@diaphanous-construction.com
Tel(Georgia): +995-599-123-209
Tel(Turkiye): +90-543-554-99-66

PROJECT:

Tbilisi Hills Office Project

TITLE:

all wall elevation 84

SEAL:

OWN BY:	APPROVED BY:
---------	--------------

MS	MG
----	----


E:	PROJECT NO:
----	-------------

DRAWING NO:

ATE

14/08
2025

Rev.05 - First Floor - Floor Plan

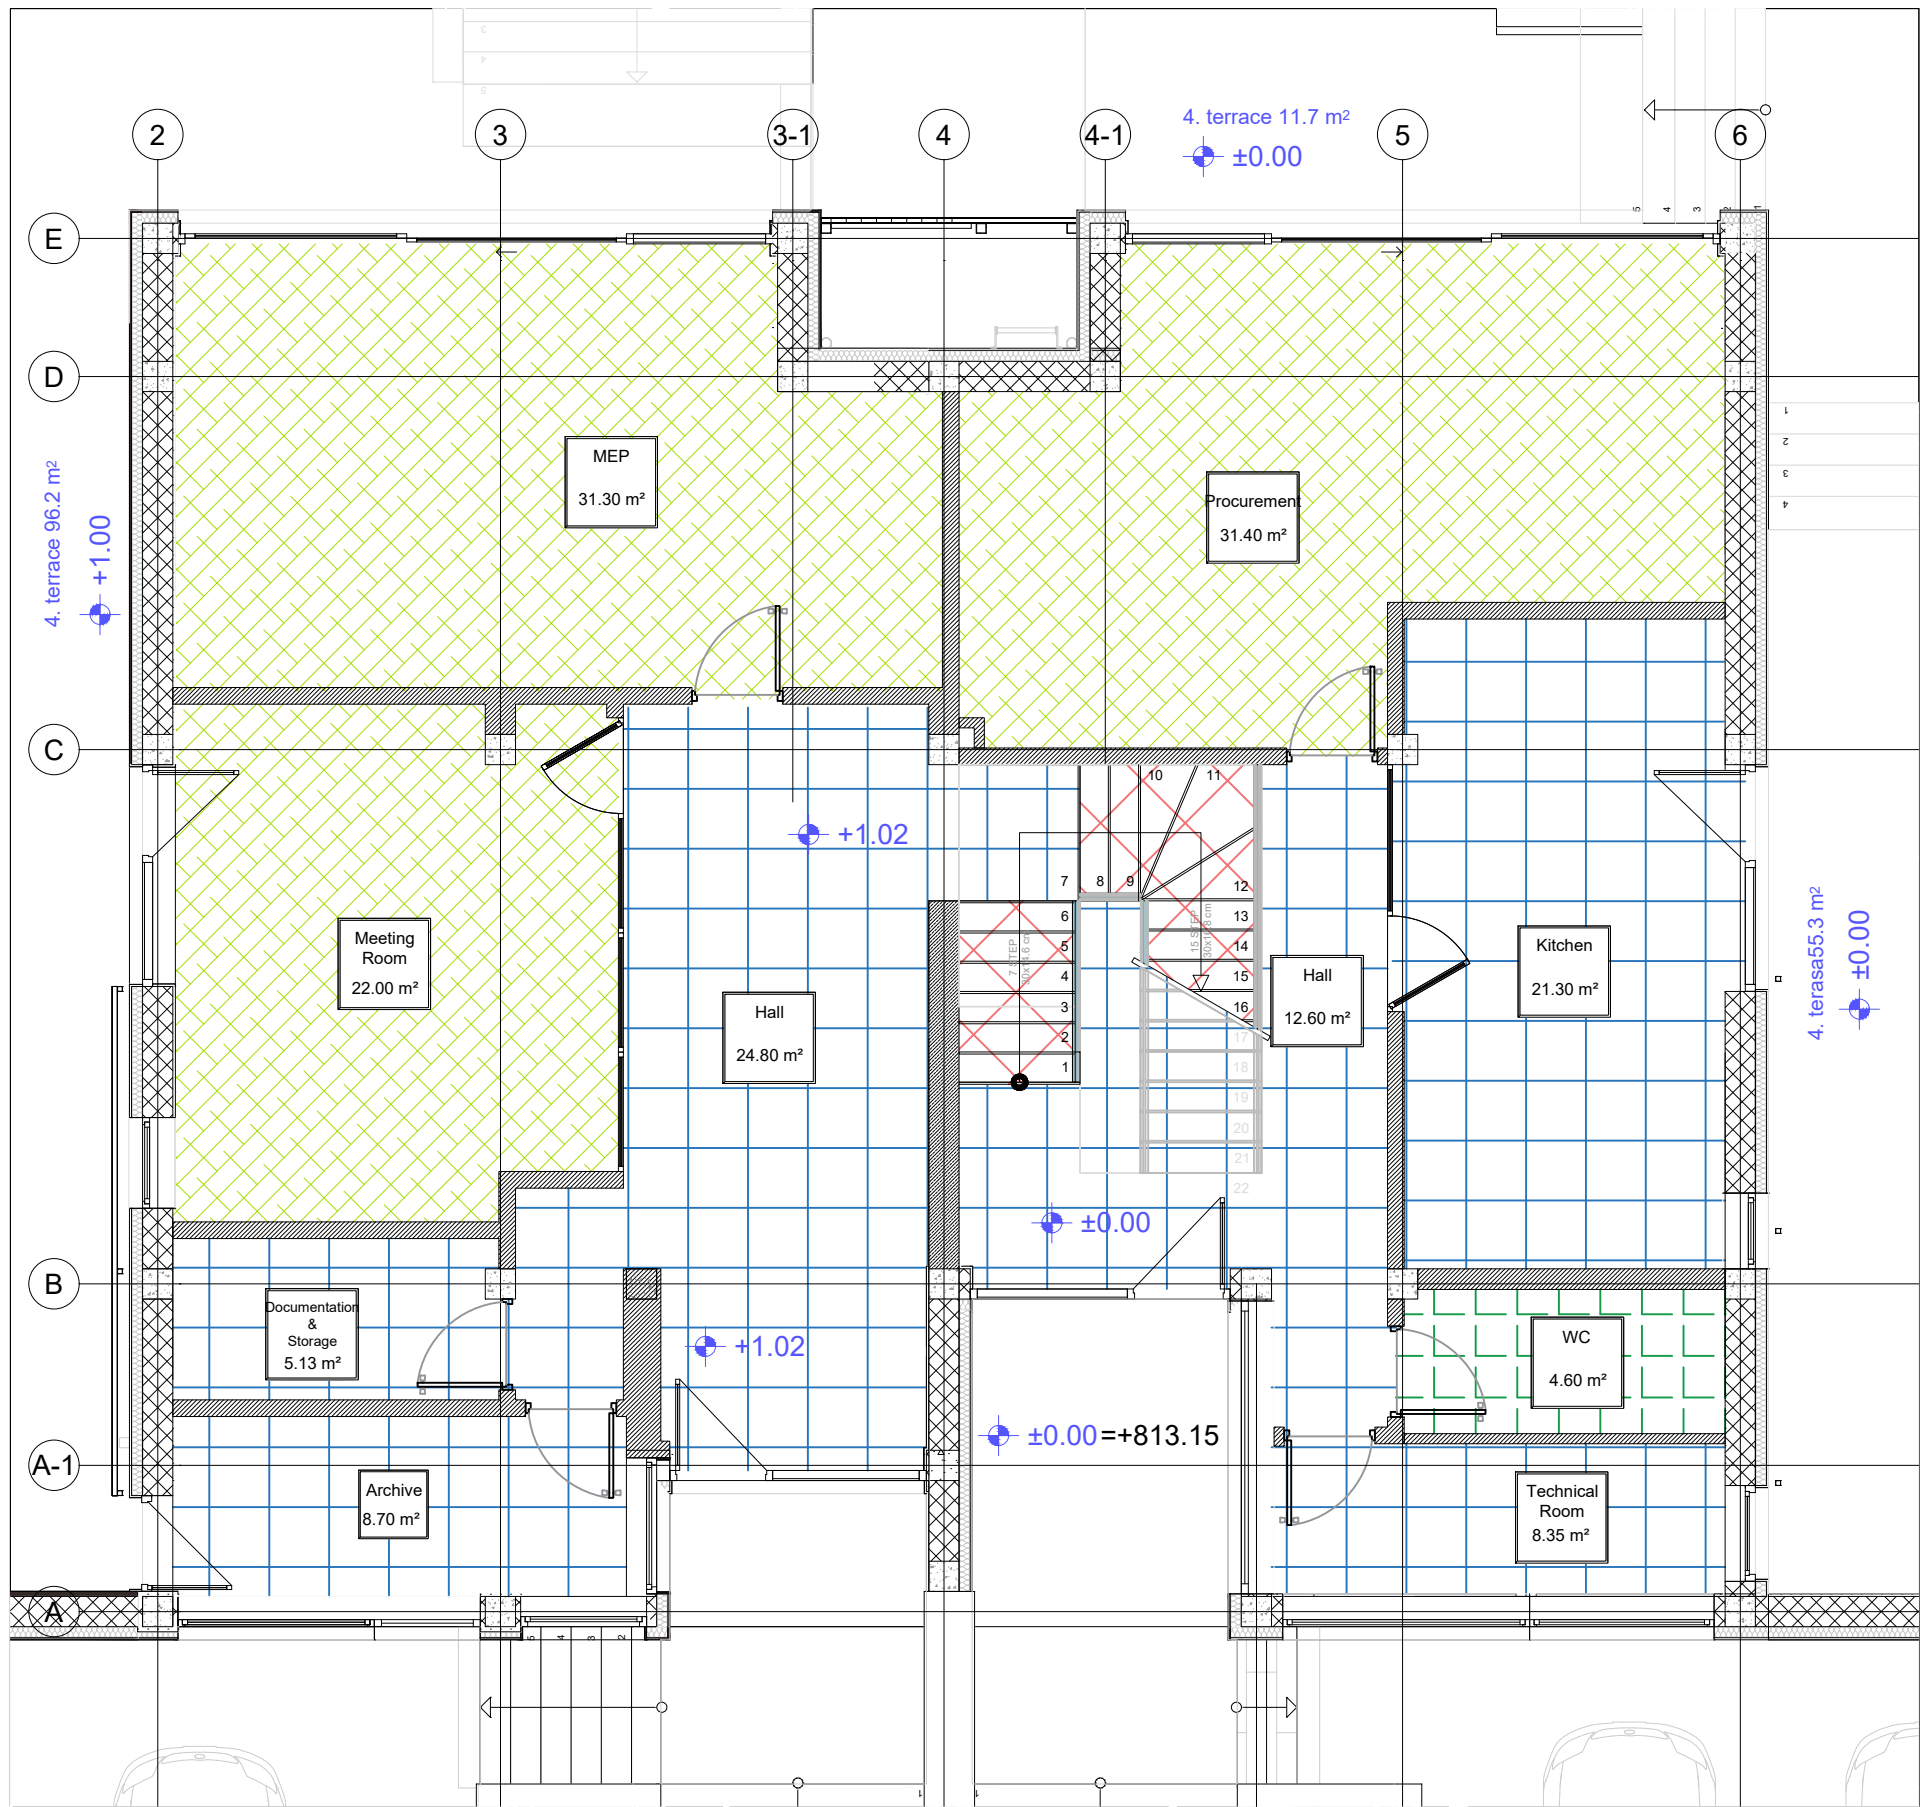

SYMBOLS

- FLR.a_TL01_60x60mm Ceramic Tile
- FLR.b_TL01_60x60mm Ceramic Tile (Waterproofing)
- FLR.c_TL01_60x60mm Ceramic Tile (Staircase)
- FLR_CRP01 Carpet

Revision notes:

The door opening on the 1st floor, in the kitchen has been corrected.

LED strip light was relocated.

On the steps is removed anti slip aluminum profile, instead of these there will be special step tile with with incorporated grooves.



NOTE:
Should be specified and approved by client

CLIENT



ARCHITECTURAL DESIGN



CONSULTANTS

Client Notes

PROJECT TITLE

Tbilisi Hills Office Project
TBILISI - GEORGIA

Georgia Tbilisi, Saburtalo District Khvichia Street No:21
info@tbihihills.com
Tbilisi (Georgia) - +995 595 523 399
Tbilisi (Georgia) - +995 540 554 99 66

PROJECT:


Tbilisi Hills Office Project

TITLE:

First Floor - Floor plan

SEAL:	DRAWN BY:	APPROVED BY:
	MS	MS
	FILE:	PROJECT NO:
	SCALE:	SHEET NO:
	1:75	0001
	DATE:	REV:
	14/08	05
DRAWING NO:		
0001		

Rev.06 - Second Floor - Floor Plan

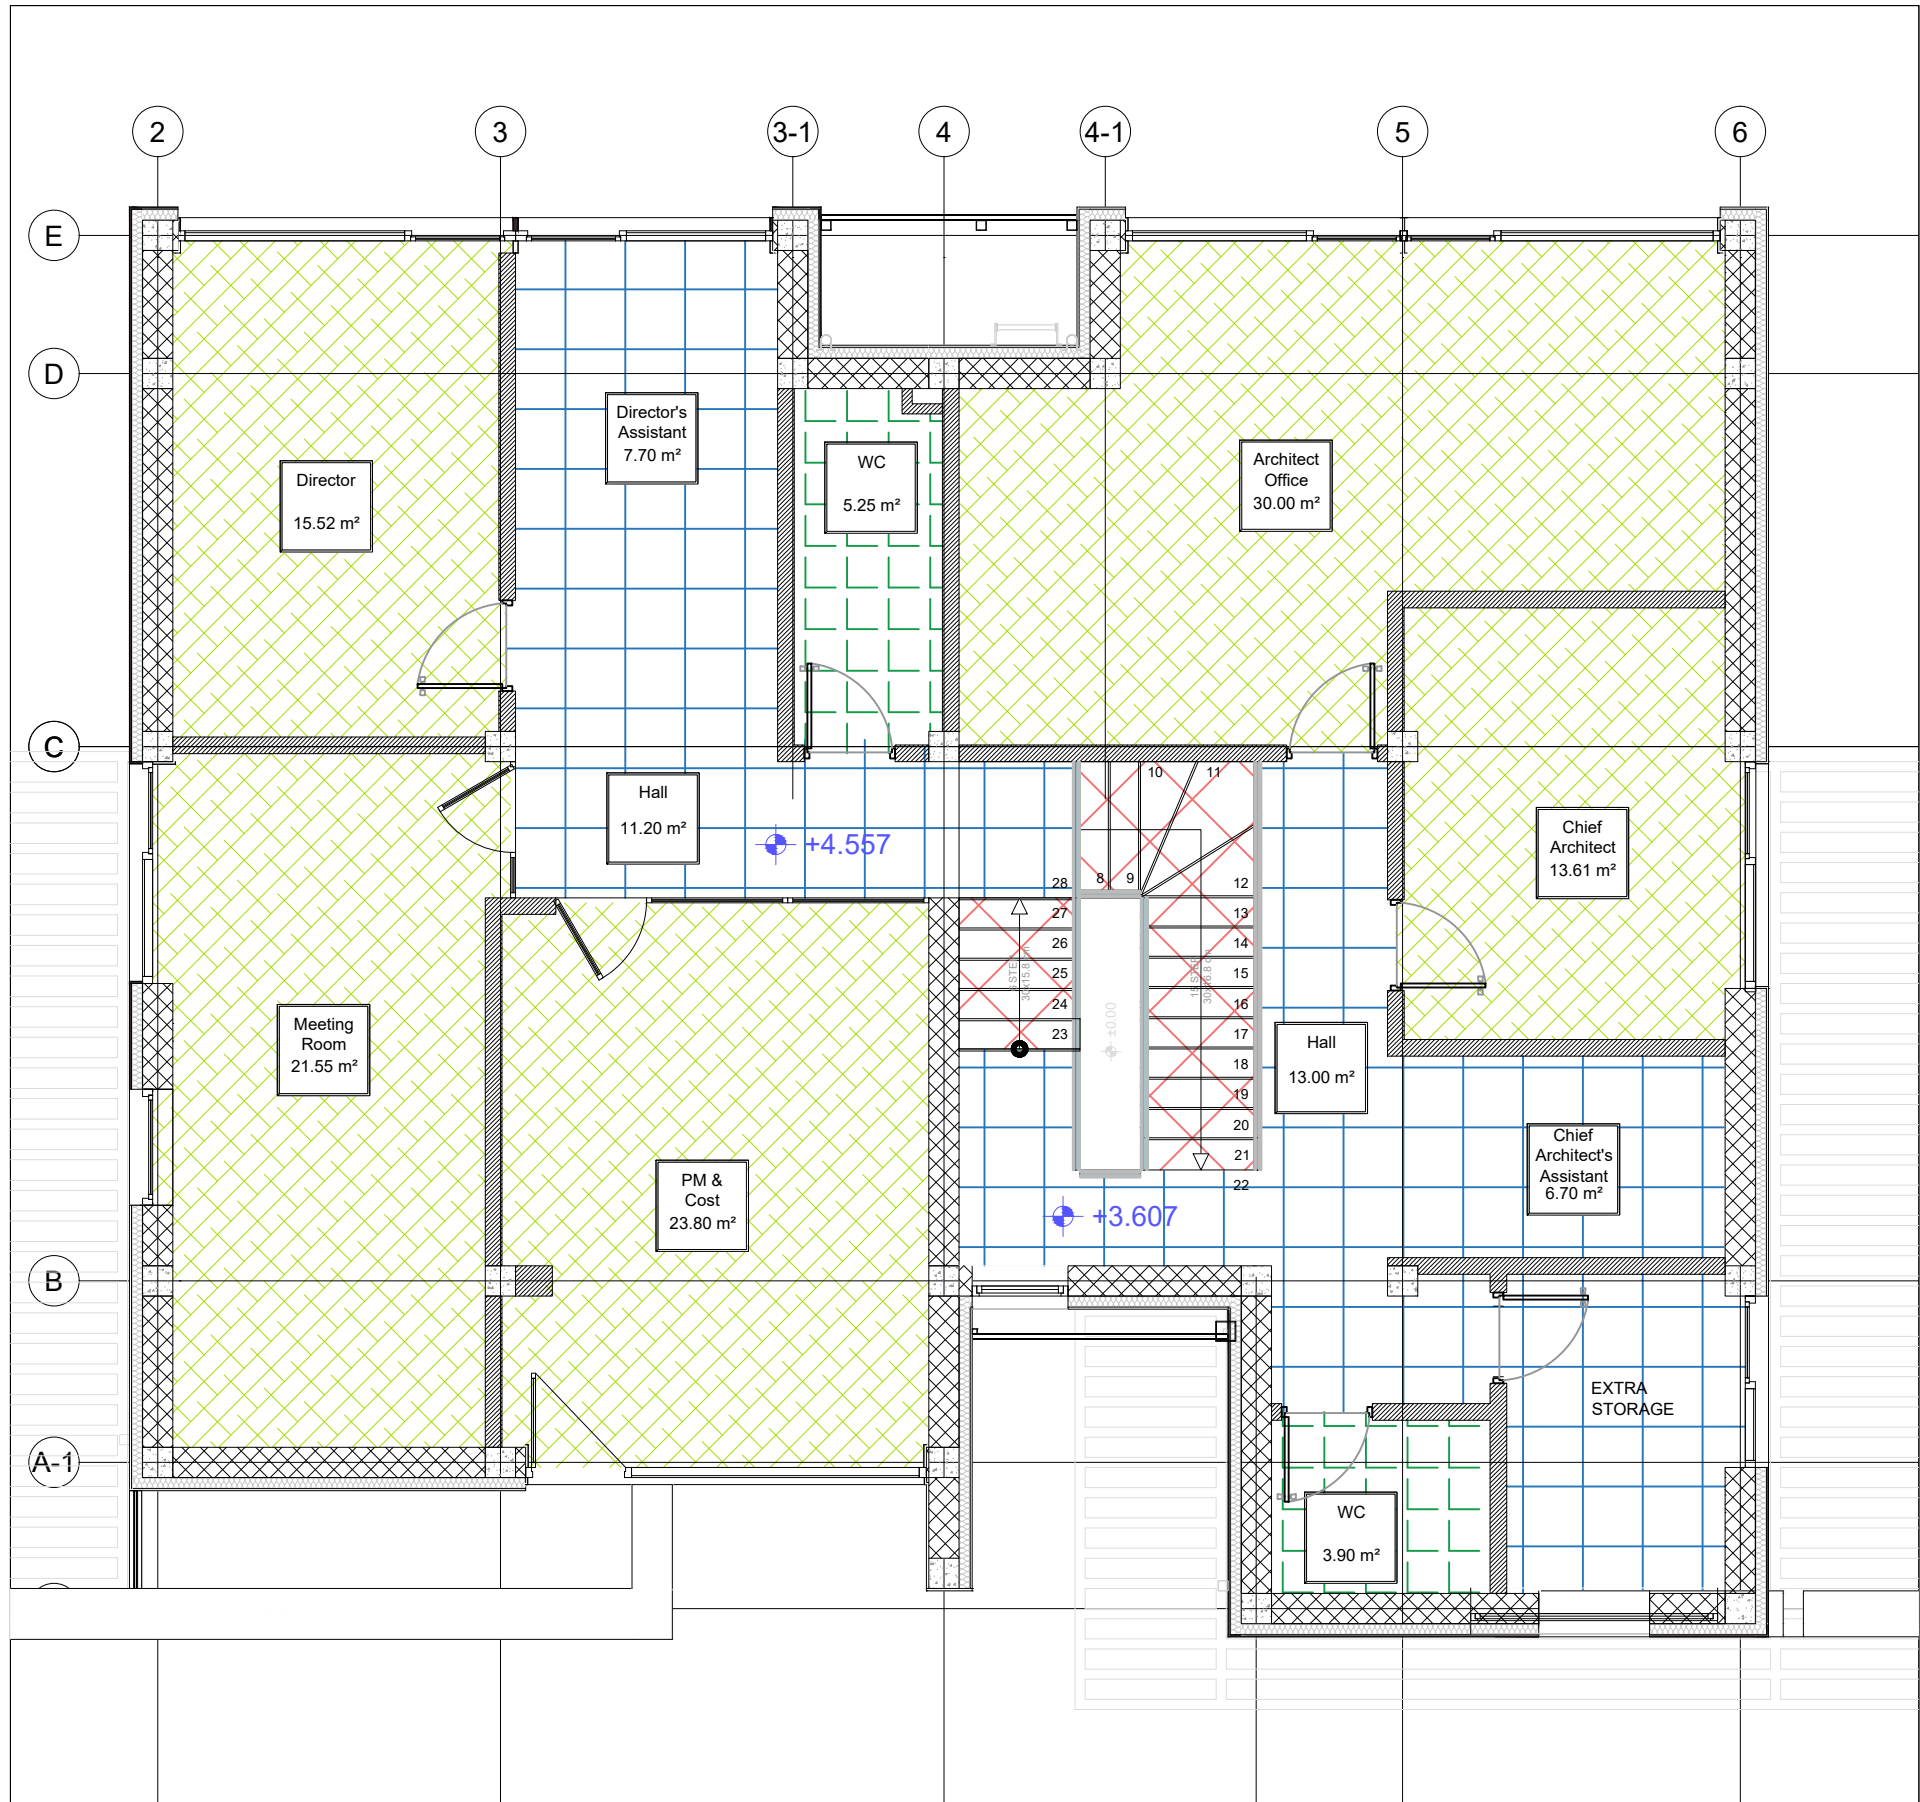

SYMBOLS

- FLR.a_TL01_60x60mm Ceramic Tile
- FLR.b_TL01_60x60mm Ceramic Tile (Waterproofing)
- FLR.c_TL01_60x60mm Ceramic Tile (Staircase)
- FLR_CRP01 Carpet

Revision notes:

On the 2nd floor , in the meeting room door opening has been corrected.

LED strip light was relocated.

On the steps is removed anti slip aluminum profile, instead of these there will be special step tile with with incorporated grooves.



NOTE:
Should be specified and approved by client

CLIENT

TBILISI HILLS

TBILISI HILLS DEVELOPMENT AND CONSTRUCTION

WWW.TBILISIHILLS.COM

ARCHITECTURAL DESIGN

ORA

Kizilcaşar Mahallesi 1200. cadde İncek Avlu Sitesi
(İncek Şehit Savcı Mehmet Selim Kiraz Bulvarı)

info@oratasarim.com

0 (538) 508 56 62

CONSULTANTS

Client Notes

PROJECT TITLE

Tbilisi Hills Office Project
TBILISI - GEORGIA

Georgia Tbilisi , Saburtalo İyidze Khvichia Street No:21
info@oratasarim.com
info@oratasarim.com
info@oratasarim.com
info@oratasarim.com

PROJECT:

Tbilisi Hills Office Project

TITLE:

Second Floor - Floor Plan

SEAL:

DESIGNED BY:

MS

APPROVED BY:

MS

FILE:

PROJECT NO:

SCALE:

0002

SHEET NO:

06

REV:

06

DATE:


14/08
2025


DRAWING NO:

0082


First and Second Floor - Floor Plan - Details


FLR.a_TL01_60x60mm
Ceramic Tile

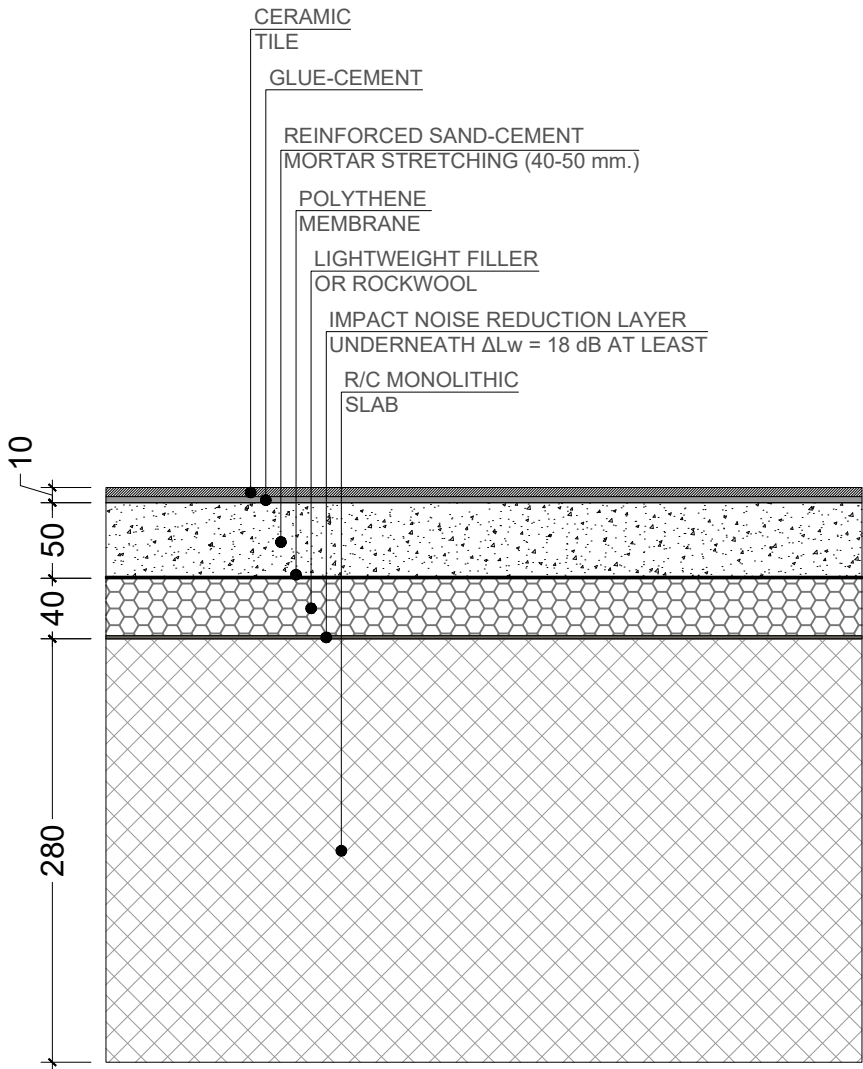

  FIRE SEPARATION - R 180 & EI 120
SOUND INSULATION - R'_w≥61db LnT,w≤53db
THICKNESS - 100 mm.

FLR.b_TL01_60x60mm
Ceramic Tile (WATERPROOFING)

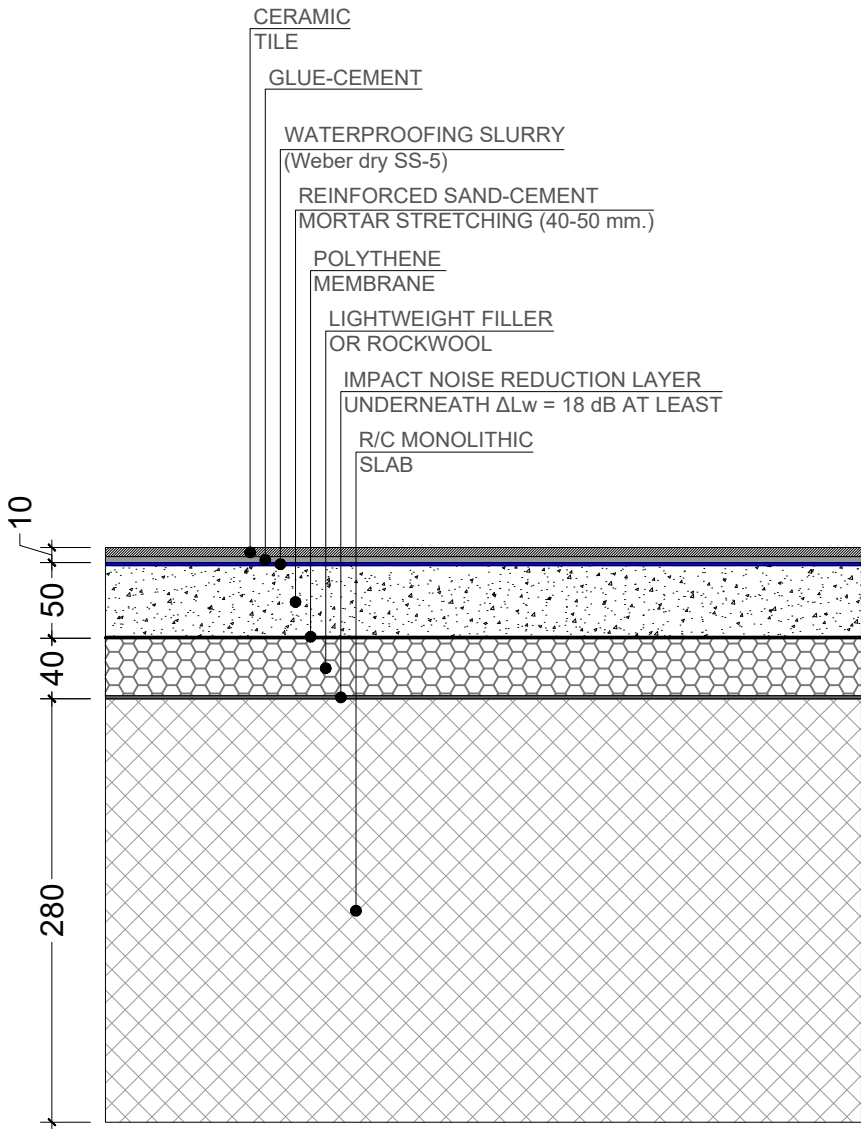

  FIRE SEPARATION - R 180 & EI 120
SOUND INSULATION - R'_w≥61db LnT,w≤53db
THICKNESS - 100 mm.


CLIENT

TBILISI HILLS

TBILISI HILLS DEVELOPMENT AND CONSTRUCTION

WWW.TBILISIHILLS.COM

ARCHITECTURAL DESIGN



Kizilcaşar Mahallesi 1200. cadde İncek Avlu Sitesi
(İncek Şehit Savcı Mehmet Selim Kiraz Bulvarı)

info@loratasarim.com


0 (538) 508 56 62

CONSULTANTS

Client Notes

PROJECT TITLE

Tbilisi Hills Office Project
TBILISI - GEORGIA



Georgia Tbilisi - Saburtalo İspahan Khvichia Street No:23
info@tbilisihills.com
tel(Georgia) +995 595 123 309
tel(Turkey) +90 540 554 99 66

PROJECT:

Tbilisi Hills Office Project

TITLE:

First and Second Floor - Floor Plan - Details

SEAL:

DESIGN BY: MS

APPROVED BY: MS

FILE: PROJECT NO:

SCALE: 1:5

SHEET NO: 0083

REV: 00


DATE: 14/08 2025


DRAWING NO:

0083

First and Second Floor - Floor Plan - Details


FLR.c_TL01_60x60mm
Ceramic Tile

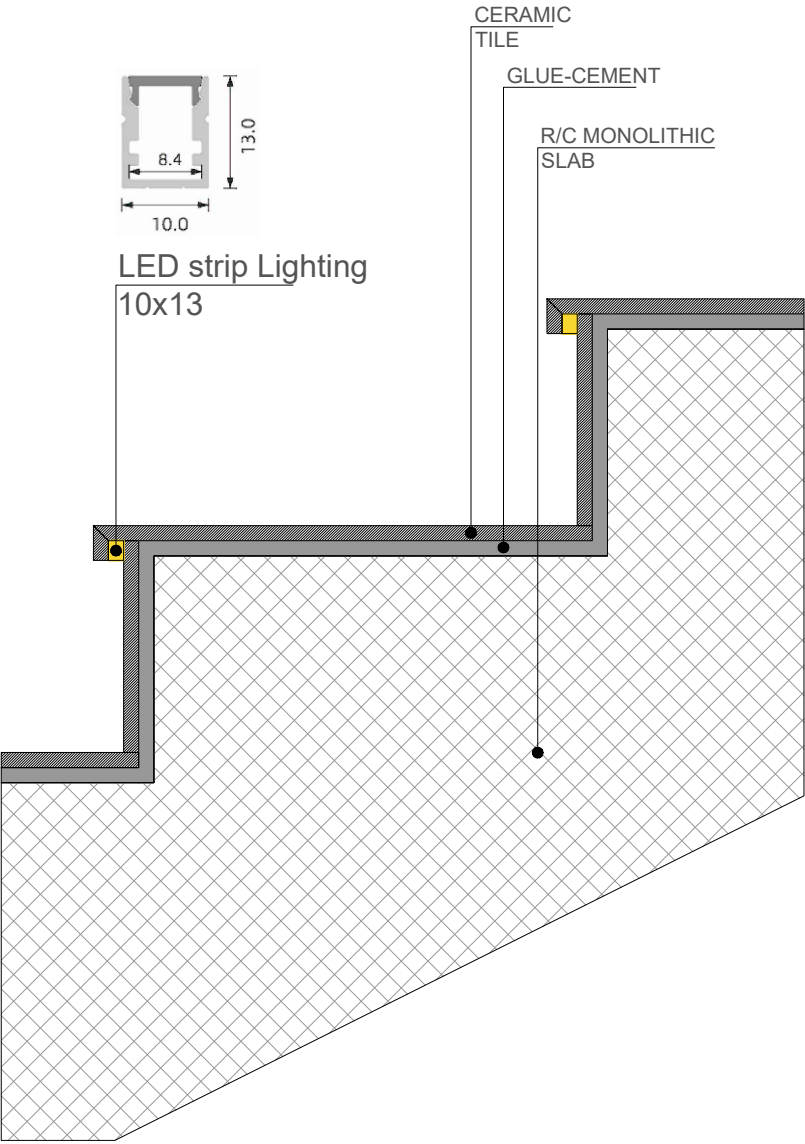

  FIRE SEPARATION -
SOUND INSULATION -
THICKNESS -

NOTE:
LED strip Lighting should be specified on the site and
with the steps finishing arrangement

FLR_CRP01
Carpet

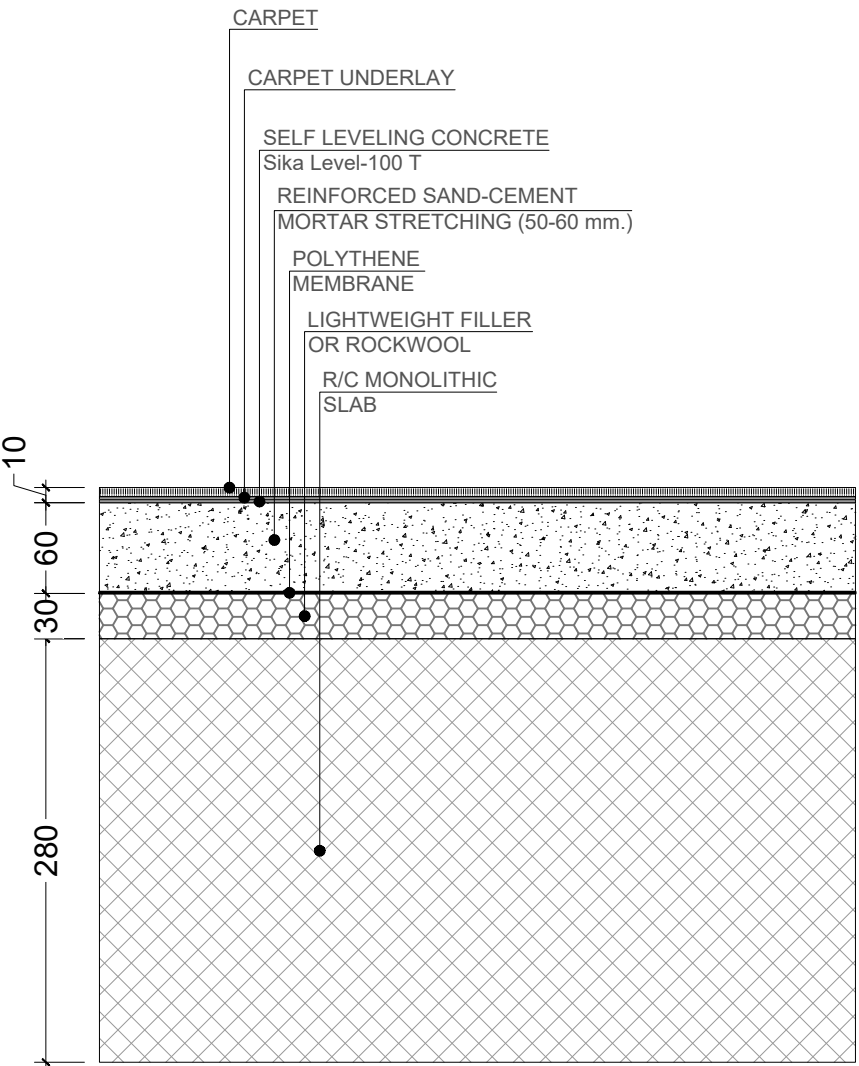

 FIRE SEPARATION - R 180 & EI 120
SOUND INSULATION - R'w≥61db LnT,w≤53db
THICKNESS - 100 mm.

CLIENT

TBILISI HILLS

TBILISI HILLS DEVELOPMENT AND CONSTRUCTION

WWW.TBILISIHILLS.COM

ARCHITECTURAL DESIGN

IRA

Kizilcaşar Mahallesi 1200. caddesi İncek Avlu Sitesi
(İncek Şehit Savcı Mehmet Selim Kiraz Bulvarı)

info@koratasarim.com

0 (538) 508 56 62

CONSULTANTS

Client Notes

PROJECT TITLE

Tbilisi Hills Office Project
TBILISI - GEORGIA

Georgia Tbilisi - Saburtalo İyidze Khvichia Street No:23
info@koratasarim.com
info@koratasarim.com
info@koratasarim.com
info@koratasarim.com

PROJECT:

Tbilisi Hills Office Project

TITLE:

First and Second Floor - Floor Plan - Details

SEAL:

DESIGN BY: MS

APPROVED BY: MS

FILE: PROJECT NO:

SCALE: 1:5

SHEET NO: 0084


REV: 01/08

DATE: 14/08/2025

DRAWING NO:

0084

Rev.05 - First Floor - Ceiling Plan

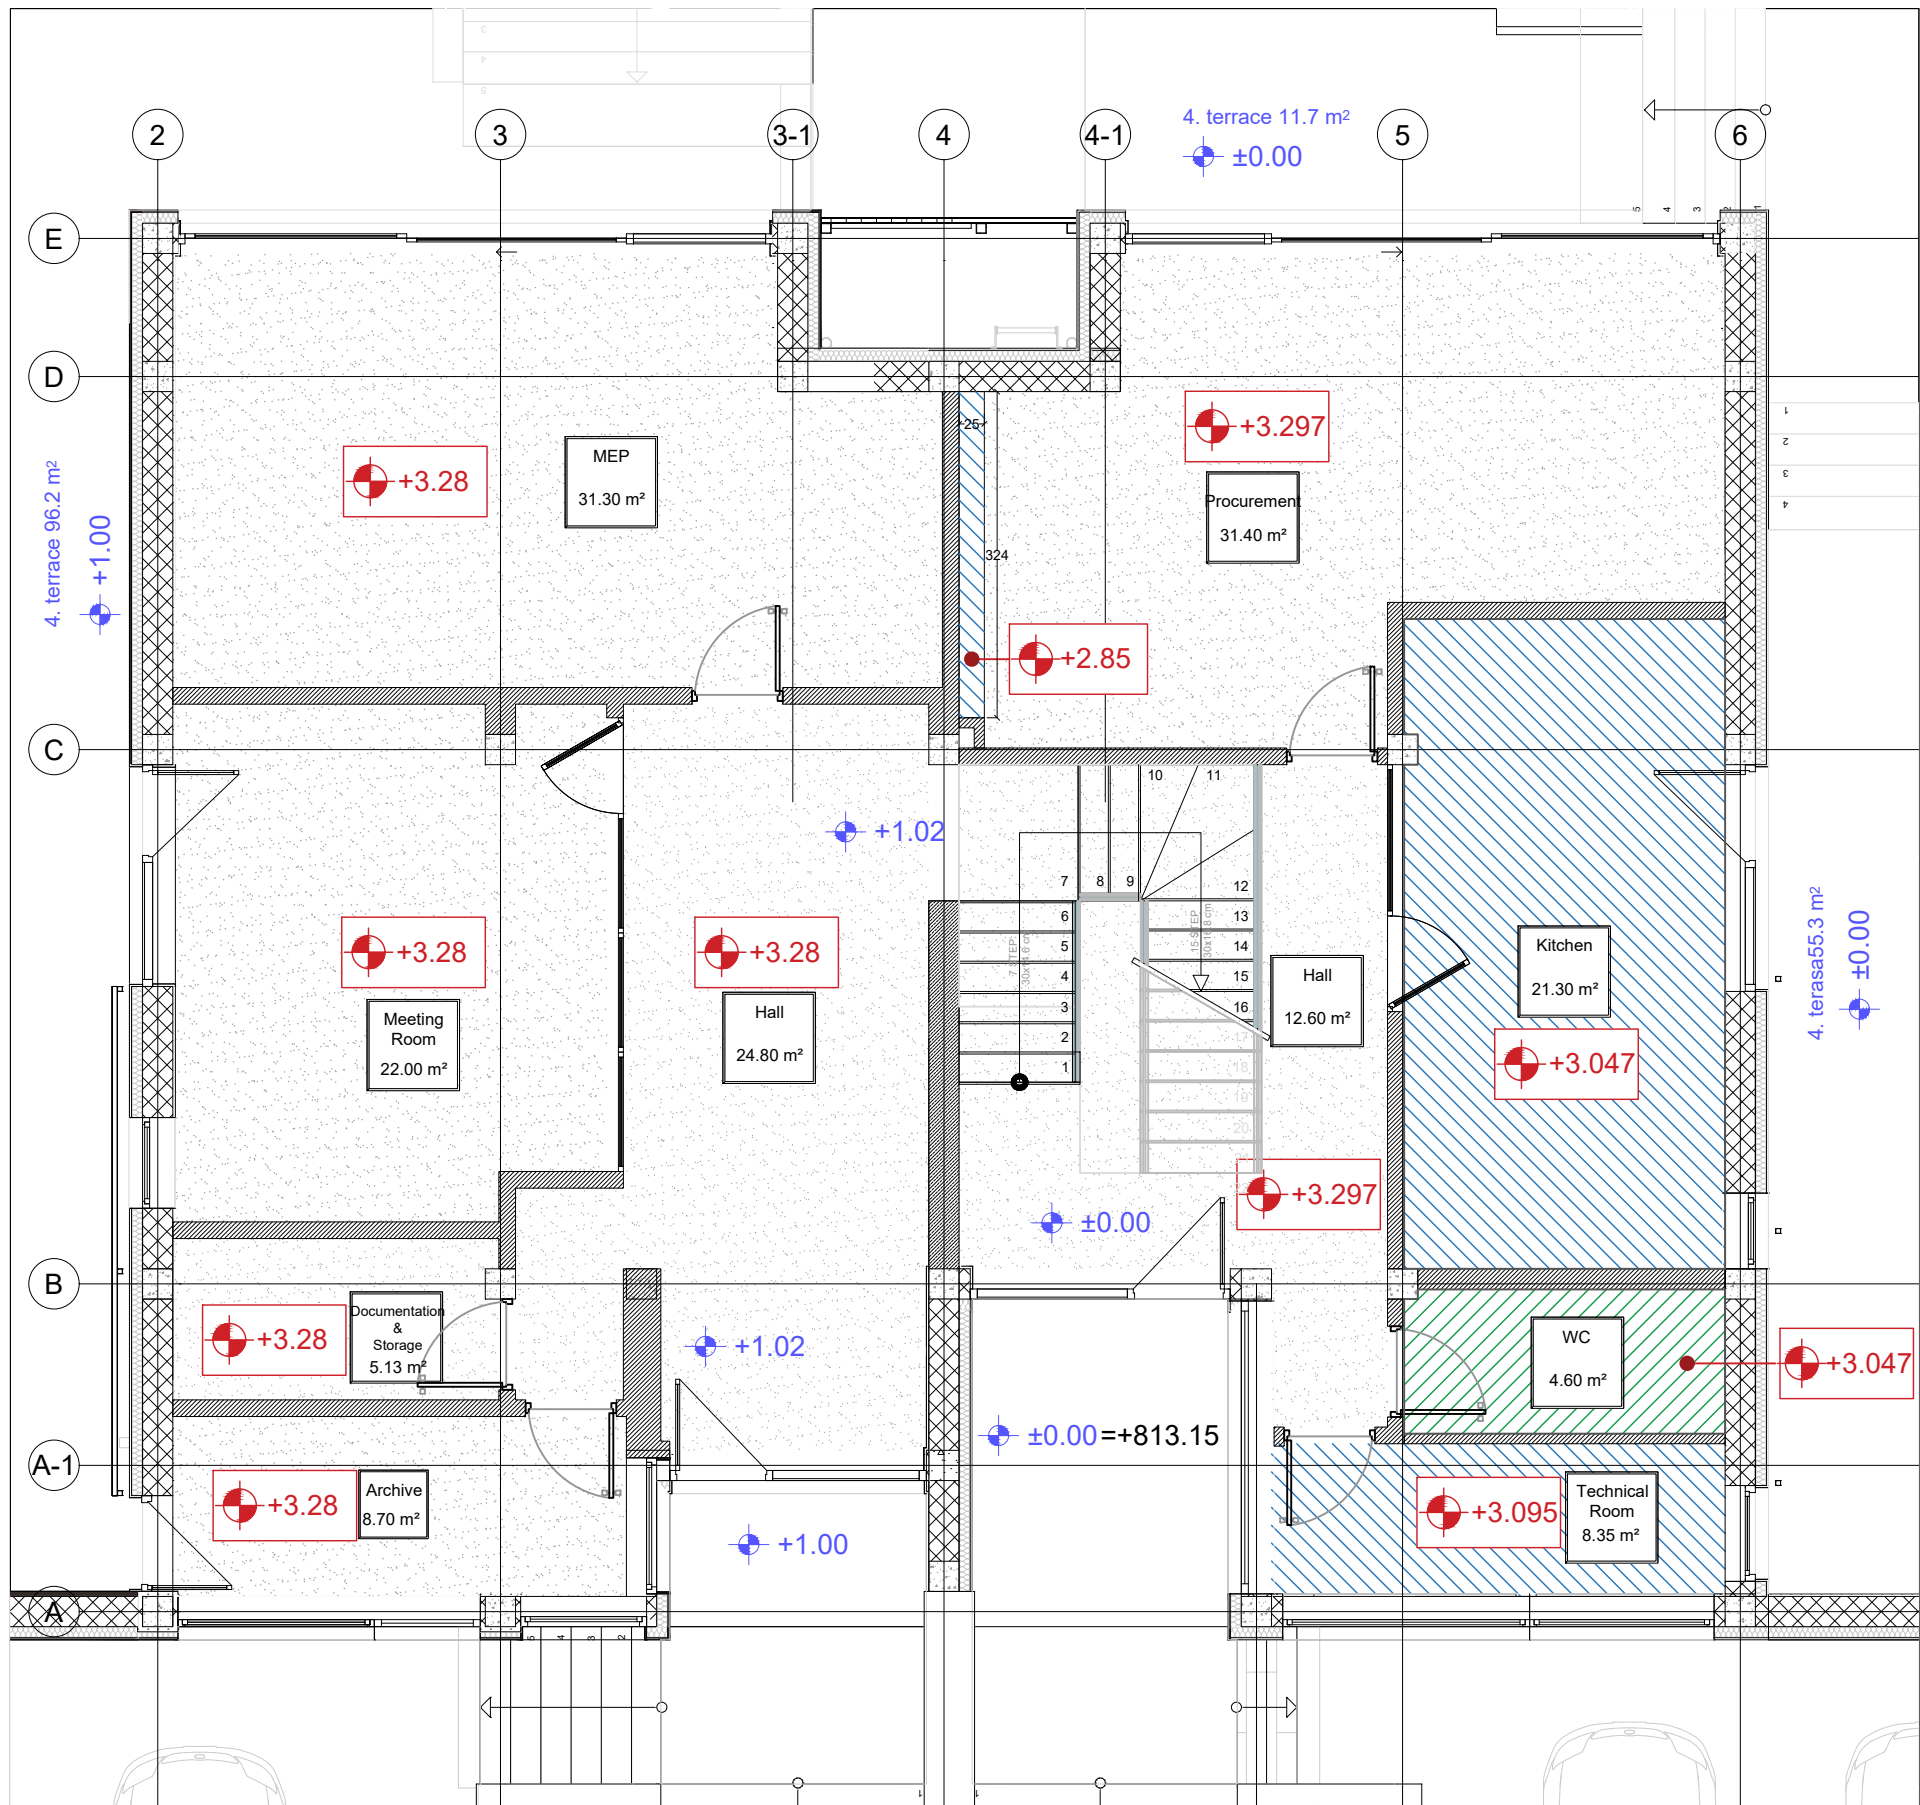

SYMBOLS


- CLF_PT01
Gypsum Moisture-resistant board
Finish: Paint 01
- CLF_PT01.a
Simple Gypsum board
Finish: Paint 01
- CLFO_PT01
Open ceiling

Revision notes:

The door opening on the 1st floor, in the kitchen has been corrected

For ceiling we suggest two options:
1. Ceiling with acoustic panels
2. Gypsum ceiling

1. Ceiling with acoustic panels
Meeting rooms

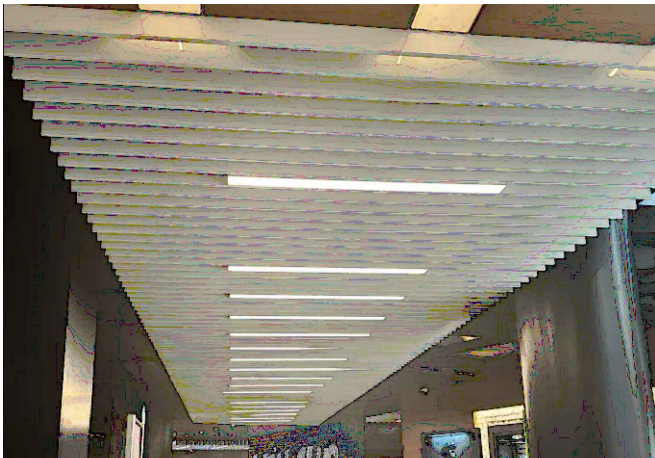

1. Ceiling with acoustic panels
Working spaces (Offices)



CLIENT



ARCHITECTURAL DESIGN



info@loratasarim.com

0 (538) 508 56 62

CONSULTANTS

Client Notes

PROJECT TITLE

Tbilisi Hills Office Project
TBILISI - GEORGIA

Georgia Tbilisi, Saburtalo Ispahan Khvichia Street No.21
info@loratasarim.com
info@georgian-architects.com
info@turkish-architects.com

PROJECT:


Tbilisi Hills Office Project

TITLE:

First Floor - Ceiling plan

SCALE:	DRAWN BY:	APPROVED BY:
	MS	MS
	FILE:	PROJECT NO:
	SCALE:	SHEET NO:
	2.75	0086
DRAWING NO:	DATE:	REV:
0086	14/08 2023	05

Rev.06 - Second Floor - Ceiling Plan

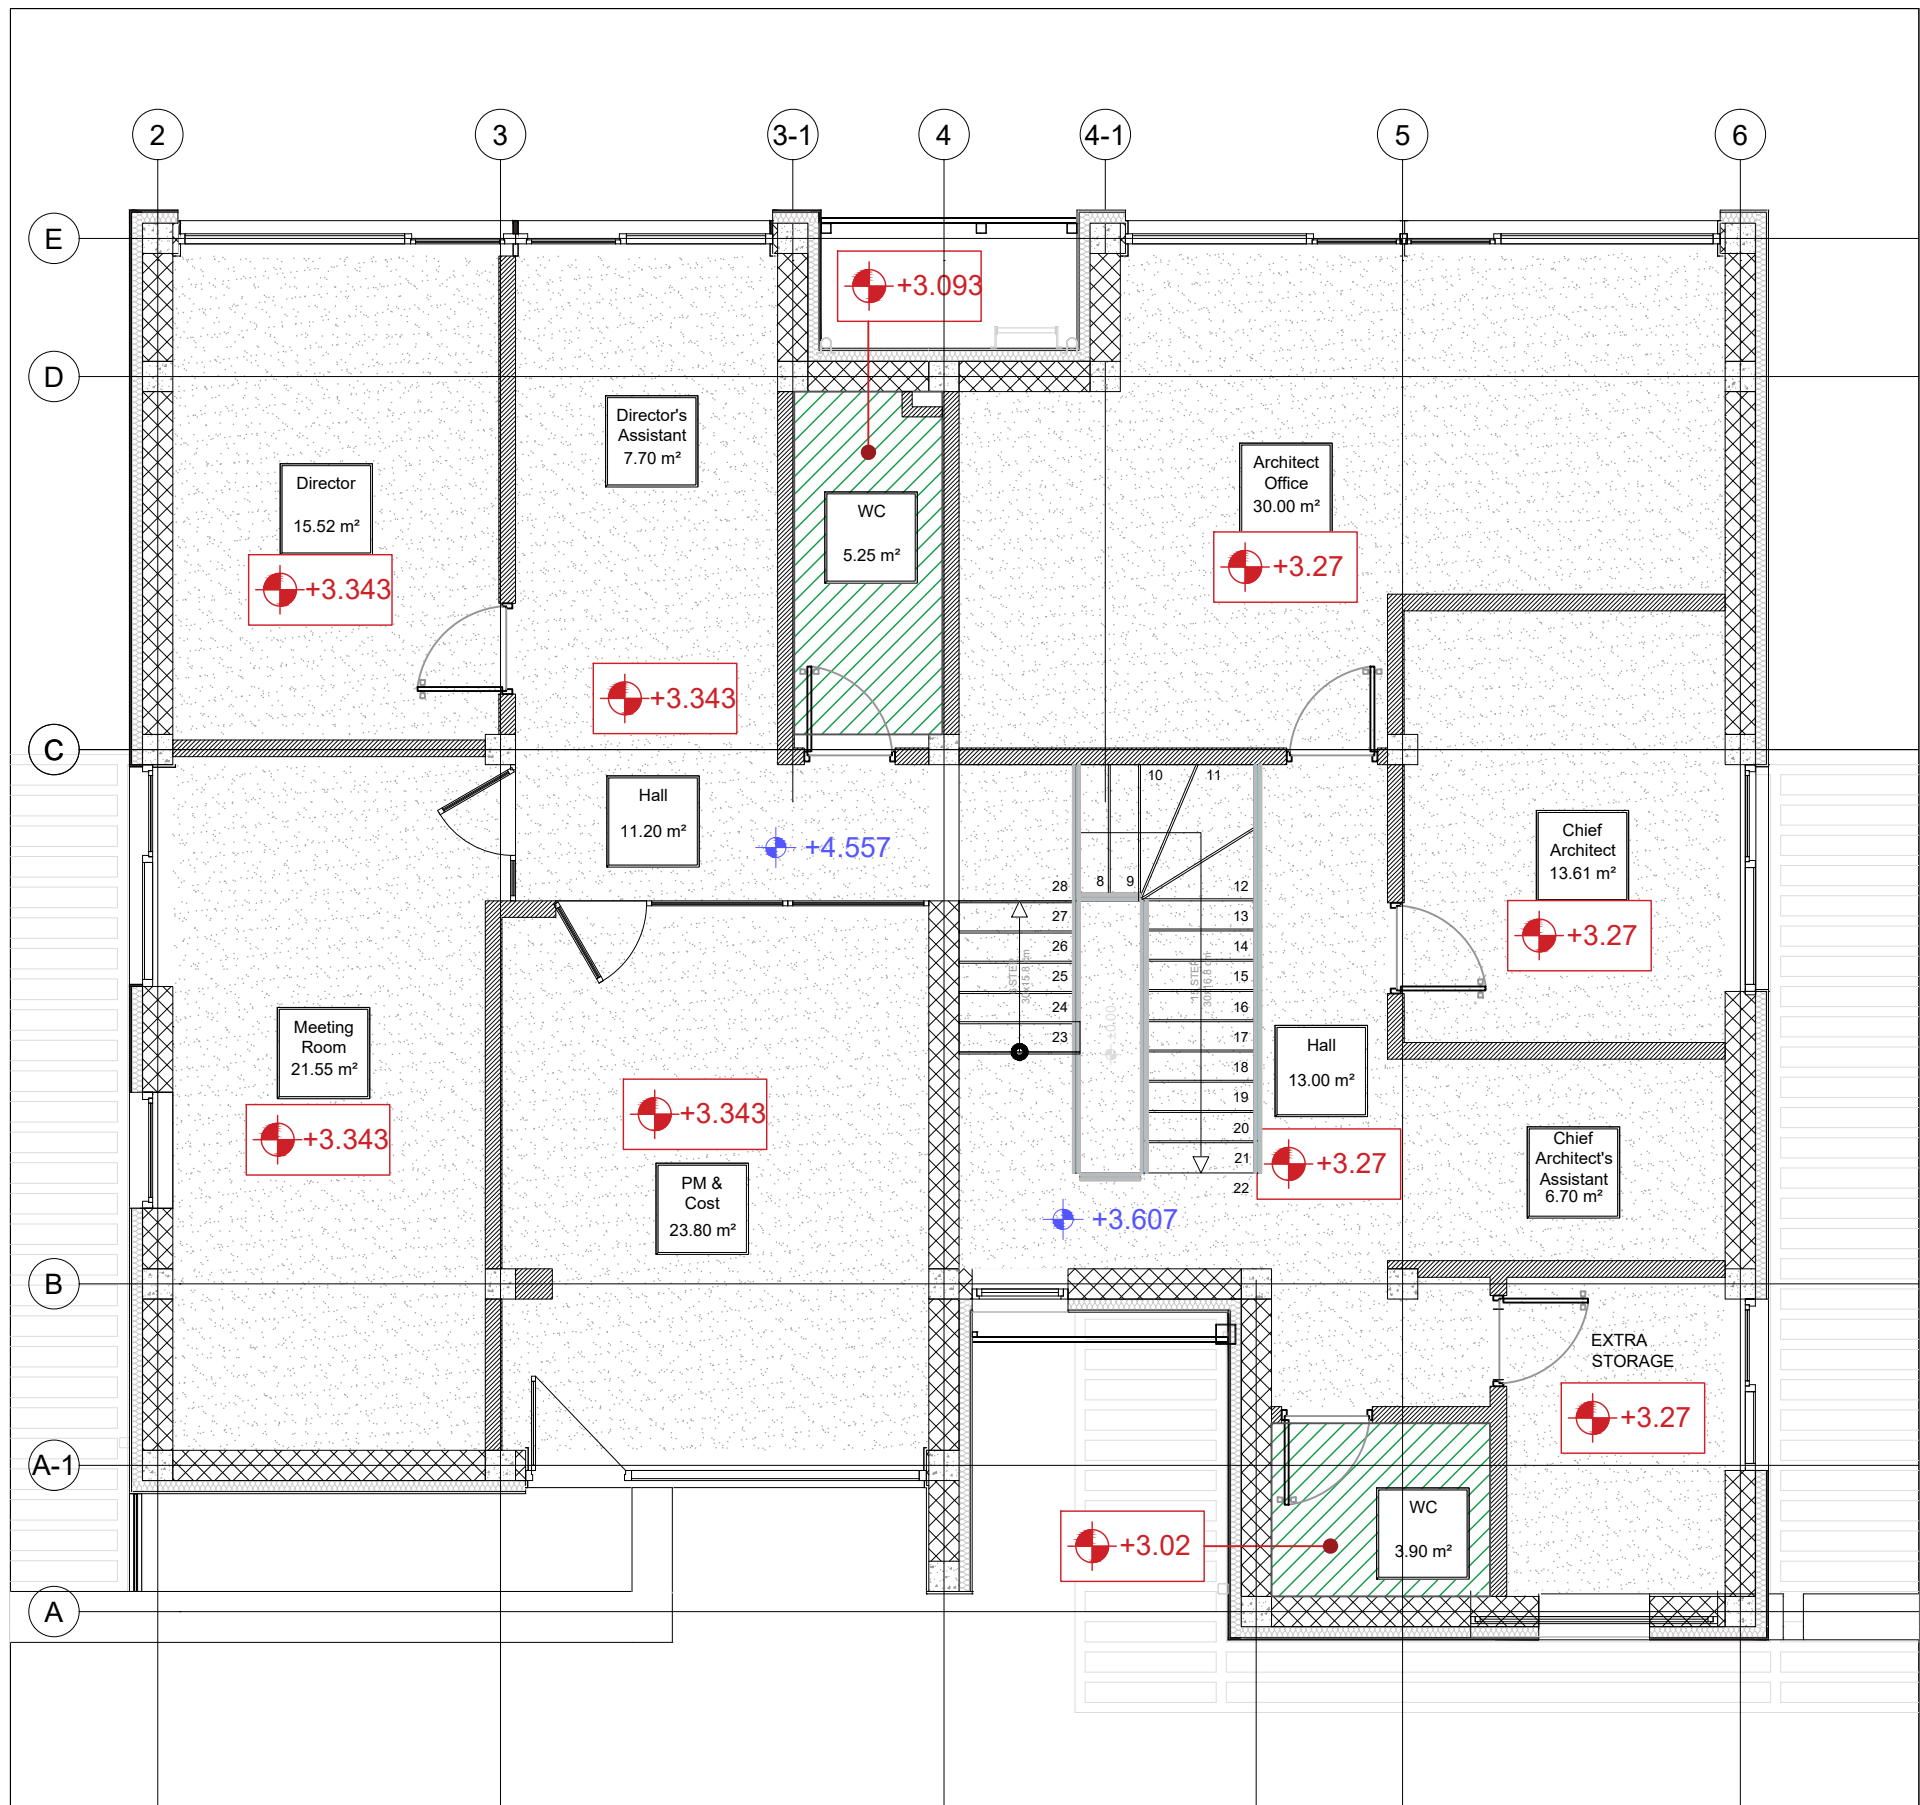


SYMBOLS

- CLF_PT01
Gypsum Moisture-resistant board
Finish: Paint 01
- CLF_PT01.a
Simple Gypsum board
Finish: Paint 01
- CLFO_PT01
Open ceiling

Revision notes:
On the 2nd floor , in the meeting room door opening has been corrected

For ceiling we suggest two options:
1. Ceiling with acoustic panels
2. Gypsum ceiling

1. Ceiling with acoustic panels
Meeting rooms

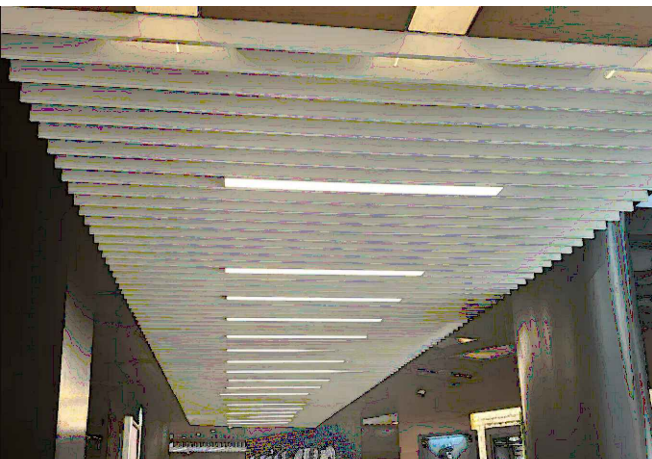

1. Ceiling with acoustic panels
Working spaces (Offices)



CLIENT



ARCHITECTURAL DESIGN



info@loratassim.com

0 (538) 508 56 62

CONSULTANTS

Client Notes

PROJECT TITLE

Tbilisi Hills Office Project
TBILISI - GEORGIA

Georgia Tbilisi, Saburtalo Ispahan Khvichia Street No.21
info@tbihihills.com
tel(Georgia) +995 595 523 309
tel(Turkey) +90 543 554 99 66

PROJECT:


Tbilisi Hills Office Project

Second Floor - Ceiling plan

SCALE:	DRAWN BY: MS	APPROVED BY: MS
	FILE:	PROJECT NO:
	SCALE: 2.75	SHEET NO: 0087
DRAWING NO: 0087		REV: 06
		DATE: 14/08 2025

First and Second Floor - Ceiling Plan - Details

CEILING CLF_PT01; CLF_PT01.a
(WITH SUSPENSION SYSTEM – DOUBLE FRAMED)

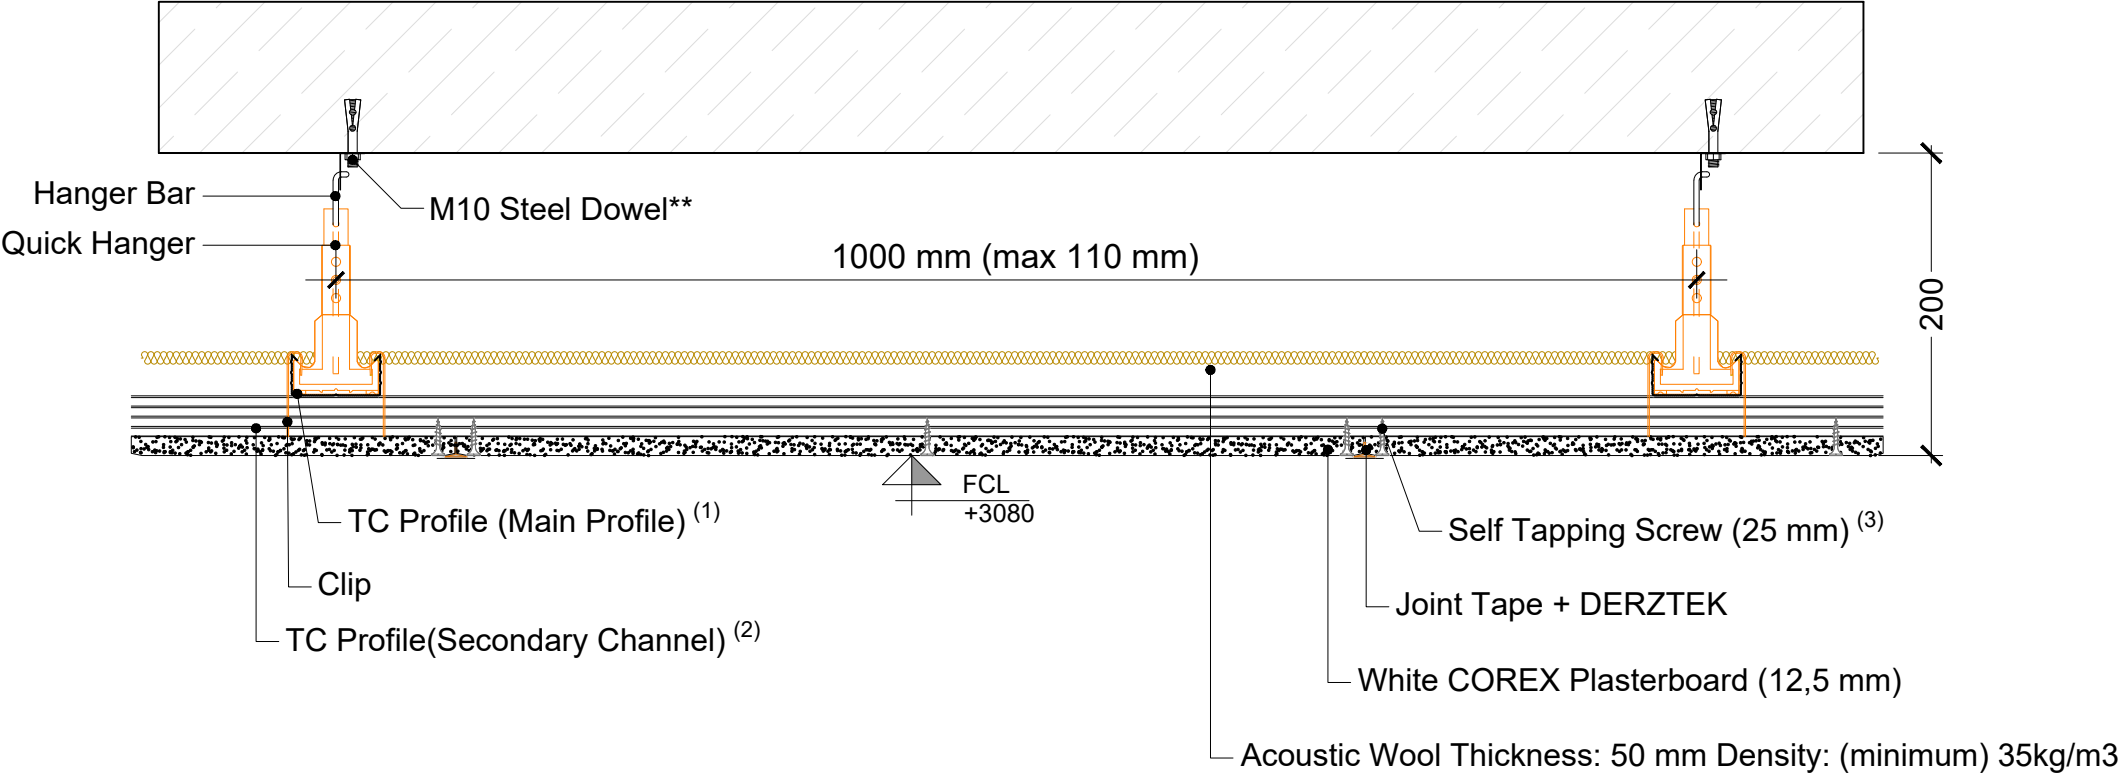

CLIENT



ARCHITECTURAL DESIGN



info@loratasarim.com

0 (538) 508 56 62

CONSULTANTS

Client Notes

PROJECT TITLE

Tbilisi Hills Office Project
TBILISI - GEORGIA

Georgia Tbilisi - Saburtalo Ispahan Khvichia Street No:23
info@loratasarim.com
info@loratasarim.com
info@loratasarim.com

PROJECT:


Tbilisi Hills Office Project

TITLE:
First and Second Floor - Ceiling
Plan - Details

SEAL:	DRAWN BY: MS	APPROVED BY: MS
	FILE:	PROJECT NO:
	SCALE: 1:5	SHEET NO: 0088
		REV: 01
		DATE: 14/08 2025

DRAWING NO:
0088

Rev.05 - First Floor - Wall Plan

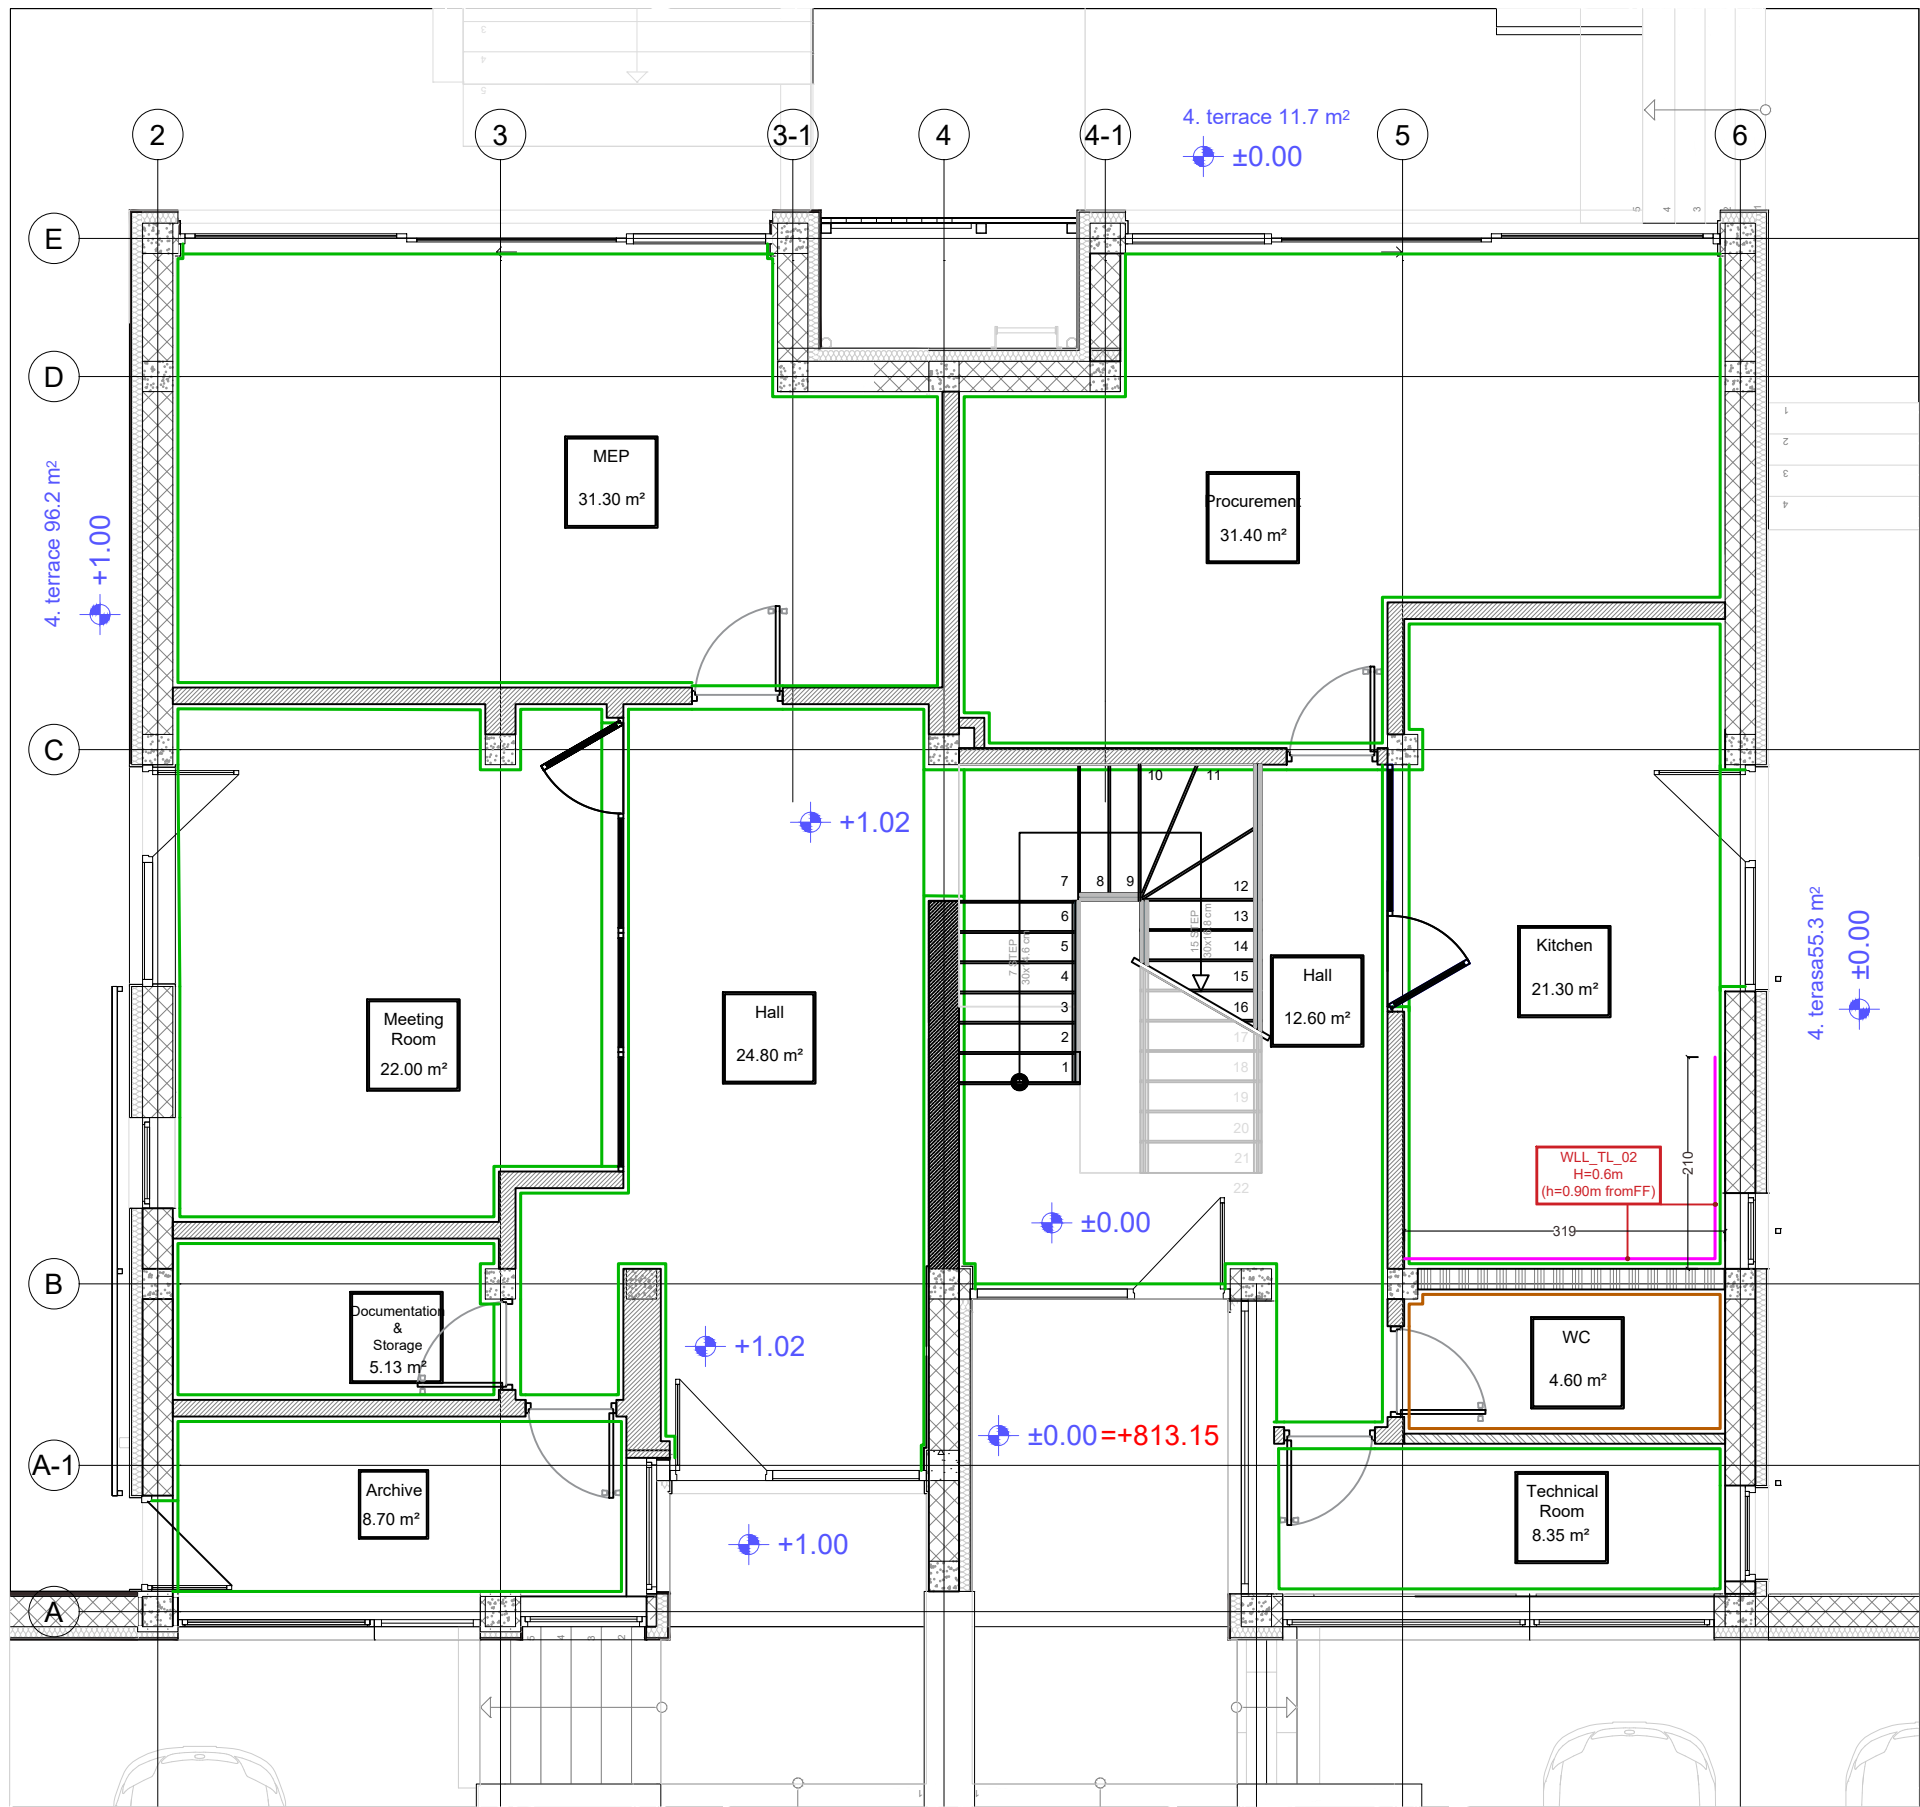

SYMBOLS

- Gypsum Board
Thickness 100 mm
- Gypsum Board
Thickness 165 mm
- Gypsum Board
Thickness 200 mm
- WLL_PT01
Paint
- WLL_TL_01
Ceramic Tile
- WLL_TL_02
tempered Glass

Revision notes:

The door opening on the 1st floor, in the kitchen has been corrected.

CLIENT



ARCHITECTURAL DESIGN



info@loratasarim.com

0 (538) 508 56 62

CONSULTANTS

Client Notes

PROJECT TITLE

Tbilisi Hills Office Project
TBILISI - GEORGIA

Georgia Tbilisi, Saburtalo Ispahan Khvichia Street No:23
info@loratasarim.com
info@loratasarim.com
info@loratasarim.com

PROJECT:


Tbilisi Hills Office Project

TITLE:

First Floor - Wall Plan

SCALE:	DRAWN BY:	APPROVED BY:
	MS	MS
FILE:	PROJECT NO:	
SCALE:	SHEET NO:	REV:
2.75	0080	05
DRAWING NO:	DATE:	
0089	14/08 2023	

Rev.06 - Second Floor - Wall Plan

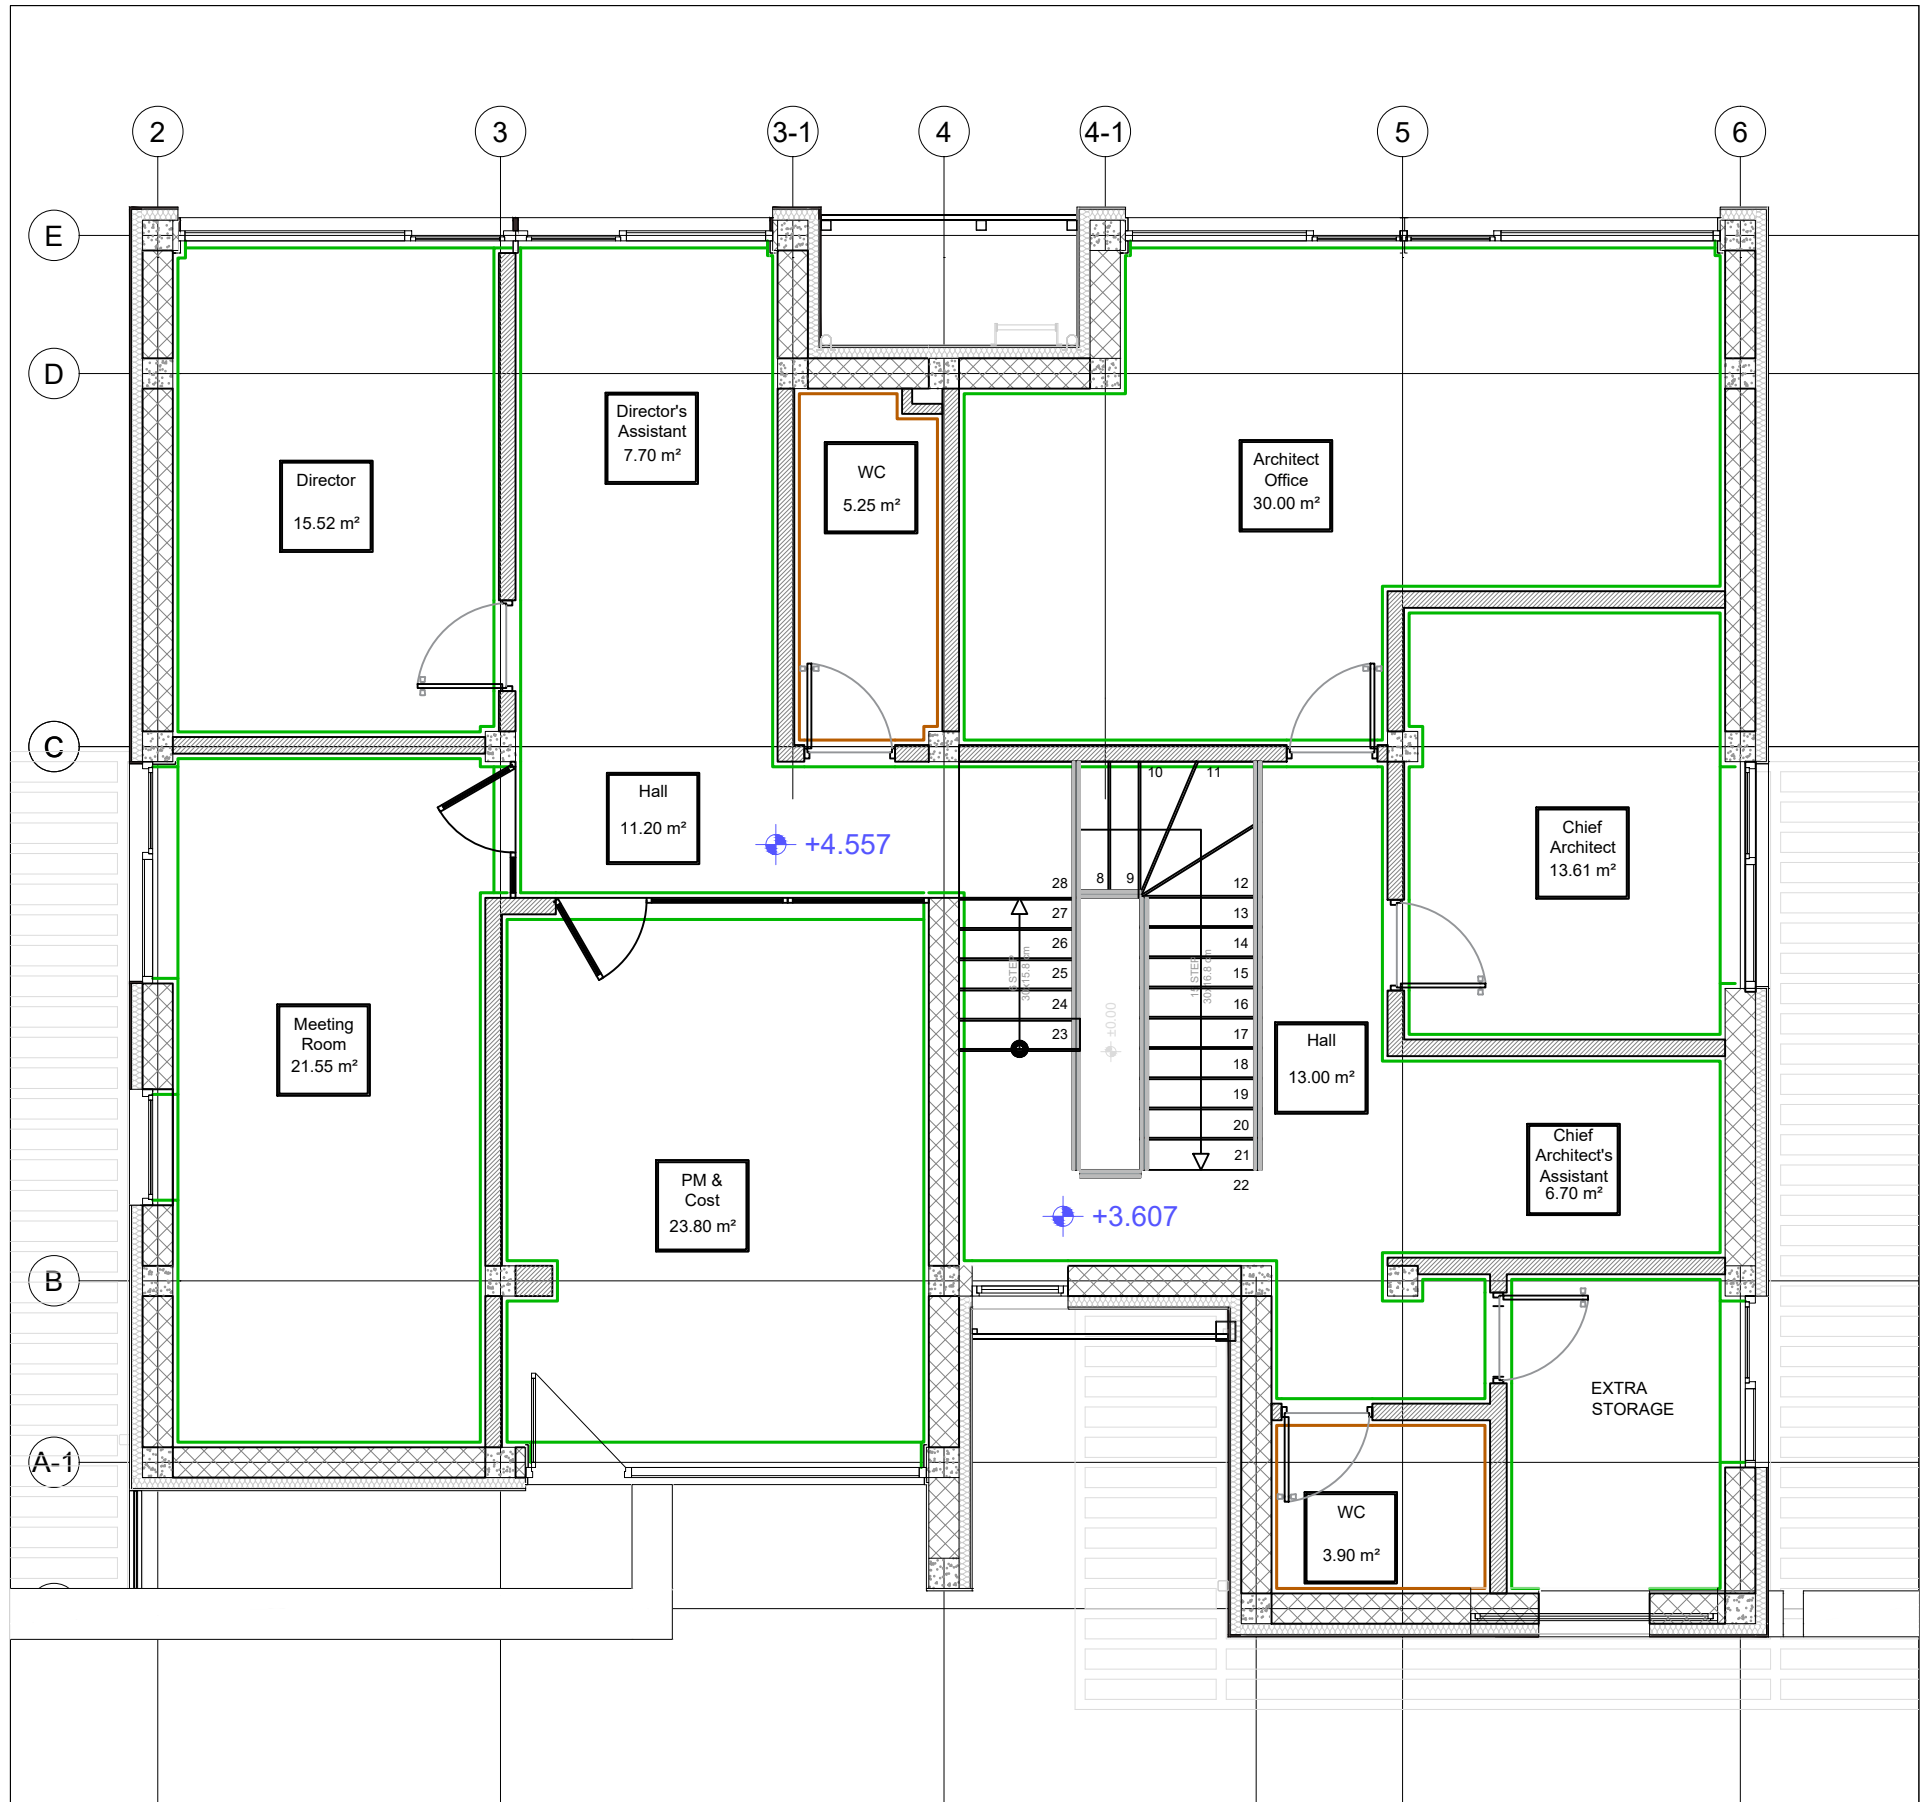

SYMBOLS

- Gypsum Board Thickness 100 mm
- Gypsum Board Thickness 165 mm
- Gypsum Board Thickness 200 mm
- WLL_PT01 Paint
- WLL_TL_01 Ceramic Tile
- WLL_TL_02 tempered Glass

Revision notes:

On the 2nd floor , in the meeting room door opening has been corrected.

CLIENT

TBILISI HILLS

TBILISI HILLS DEVELOPMENT AND CONSTRUCTION

WWW.TBILISIHILLS.COM

ARCHITECTURAL DESIGN

ORA

Kizilcaşar Mahallesi 1200. cadde İncek Avlu Sitesi
(İncek Geliştirme ve İnşaat) (İncek Geliştirme ve İnşaat)

info@oratasarim.com

0 (538) 508 56 62

CONSULTANTS

Client Notes

PROJECT TITLE

Tbilisi Hills Office Project
TBILISI - GEORGIA

PROJECT

Tbilisi Hills Office Project

TITLE

Second Floor - Ceiling Plan

SEAL

DESIGNED BY: MS

APPROVED BY: MS

FILE: PROJECT NO.

SCALE: 2.75

SHEET NO: 0090


REV: 06

BT


DRAWING NO: 0090

DATE: 14/08/2025


First and Second Floor - Wall Plan - Details

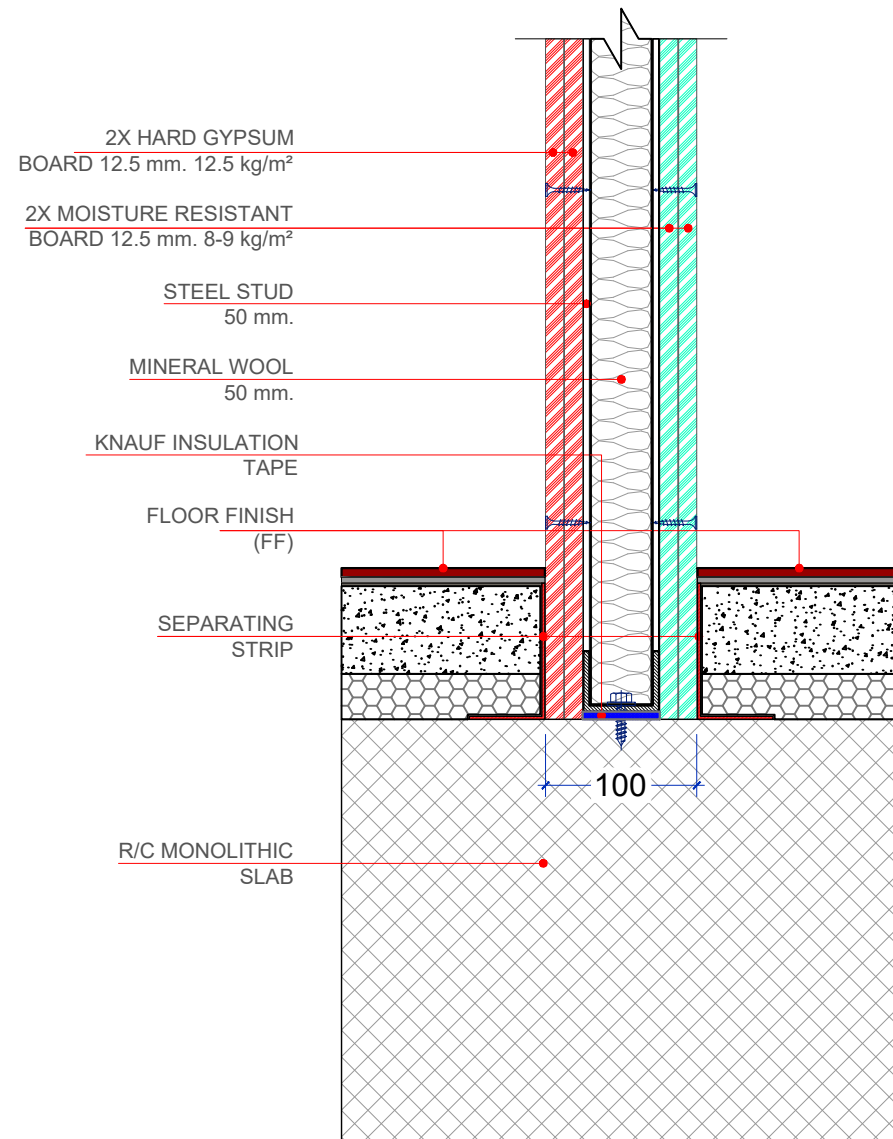


SCALE: 1:5

 

FIRE RESISTANT WALL - EI 30
AIR BORN SOUND INSULATION - $\geq 46\text{dB}$
THICKNESS - 100 mm.

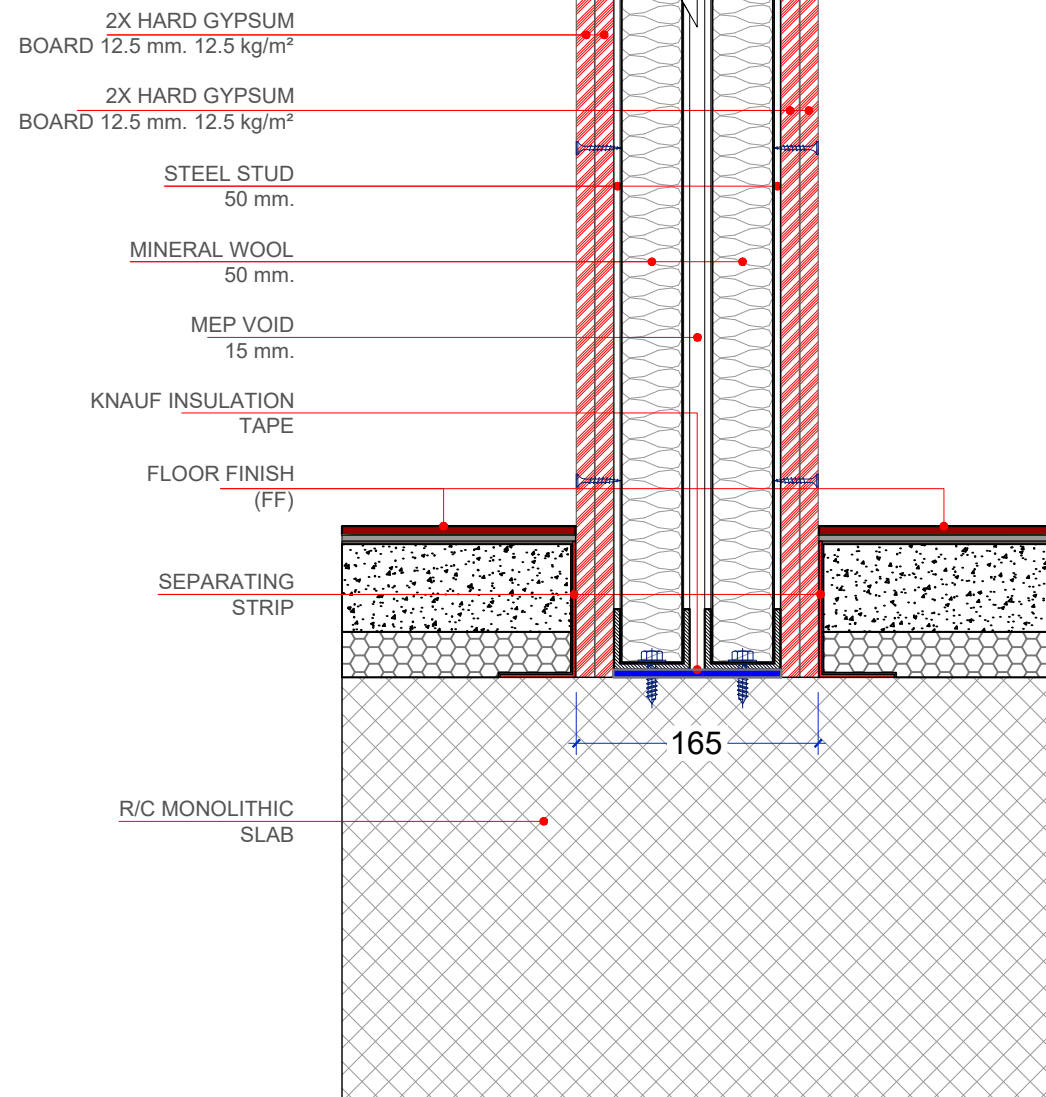

SCALE: 1:5

 

FIRE RESISTANT WALL - R 180 & EI 120
AIR BORN SOUND INSULATION - ≥ 53 dB
THICKNESS - 165 mm.

CLIENT

TBILISI HILLS

TEL: 800.333.3333
TULSA HILLS DEVELOPMENT AND CONSTRUCTION
WWW.TULSAHILLS.COM

ARCHITECTURAL DESIGN



zıcaşar Mahallesi 1209. cadde İncek Avlu Sitesi
(İncek Şehit Savcı Mehmet Selim Kiraz Bulvarı)

fo@loratasarim.com

(538) 508 56 62

CONSULTANTS

[illegible]

Client Notes

PROJECT TITLE _____

Tbilisi Hills Office Project
TBILISI - GEORGIA

Georgia Thilisi, Saburtalo Ipolite Khvichia Street No:23
info@diaphanous-construction.com
Tel(Georgia): +995-599-123-209
Tel(Turkiye): +90-543-554-99-66

PROJECT:





bilisi Hills Office Project

TITLE: **First and Second Floor - Wall Plan - Details**

REAL:	DRAWN BY:	APPROVED BY:		
	MS	MG		
	FILE:	PROJECT NO.		
	SCALE:	SHEET NO.	REV:	ST:
	1-S	0001	01/00	

DRAWING NO:	DATE
091	14/08 2025

First and Second Floor - Wall Plan - Details

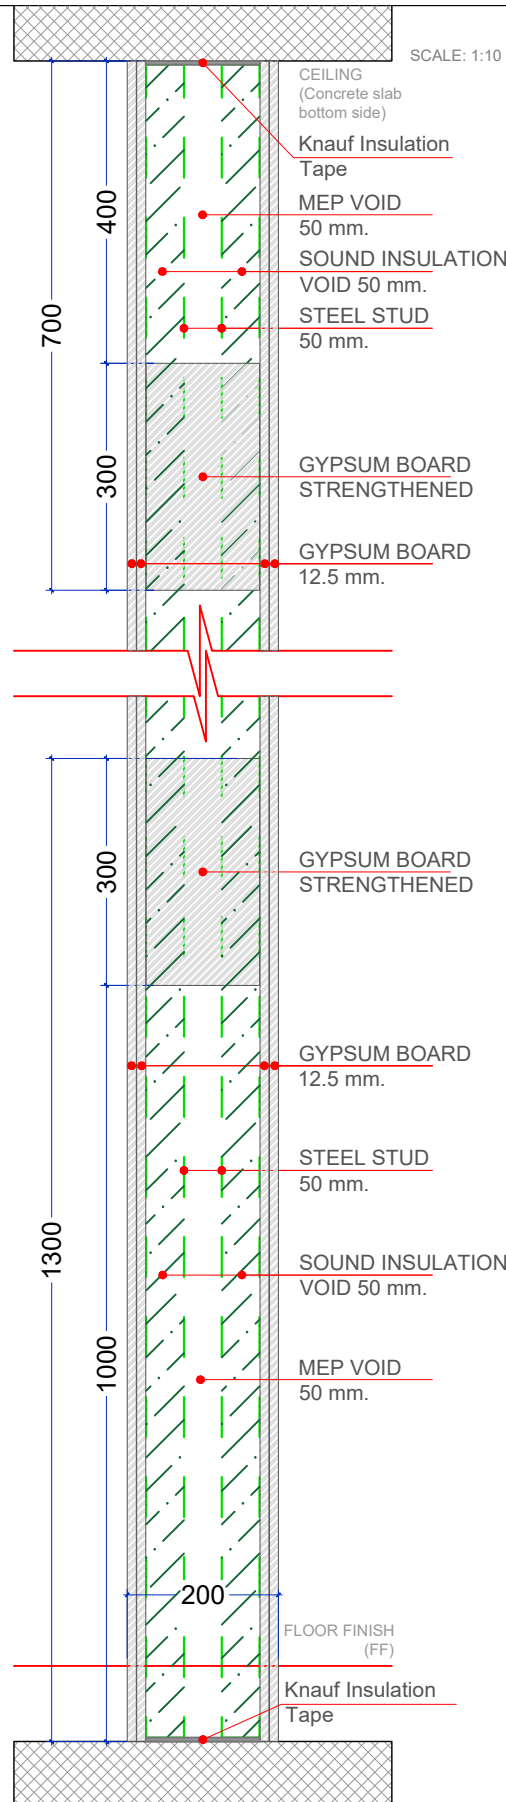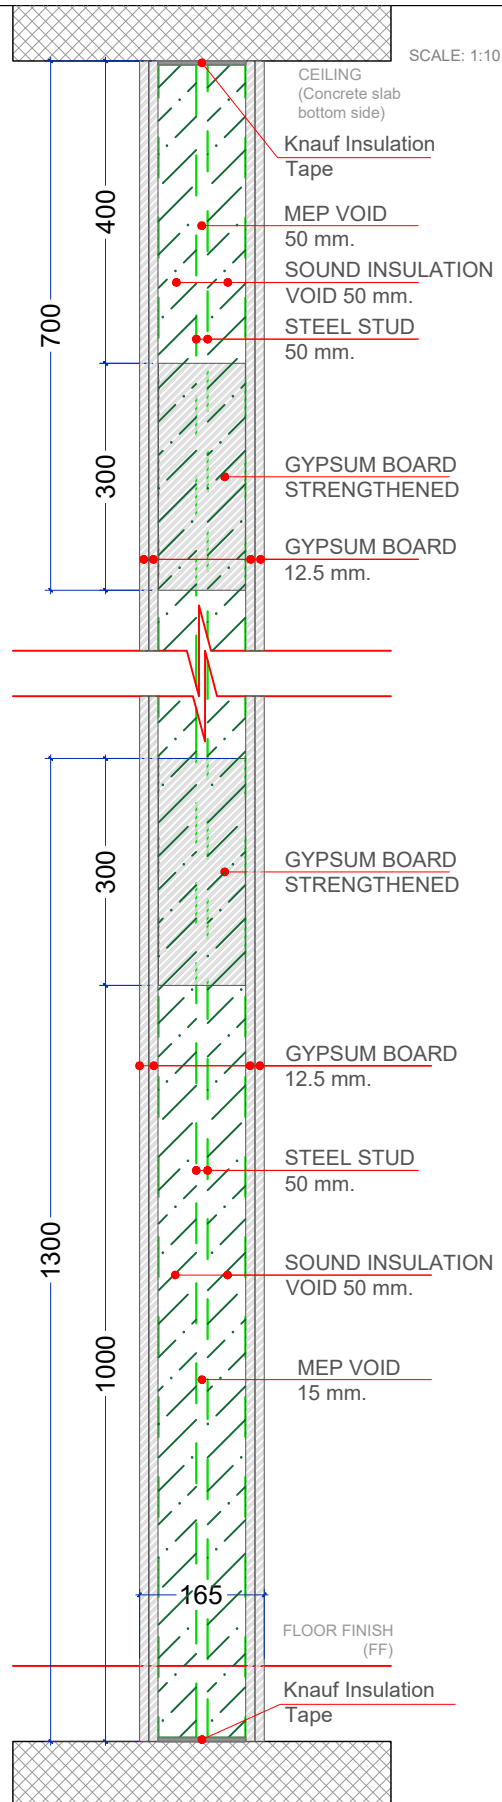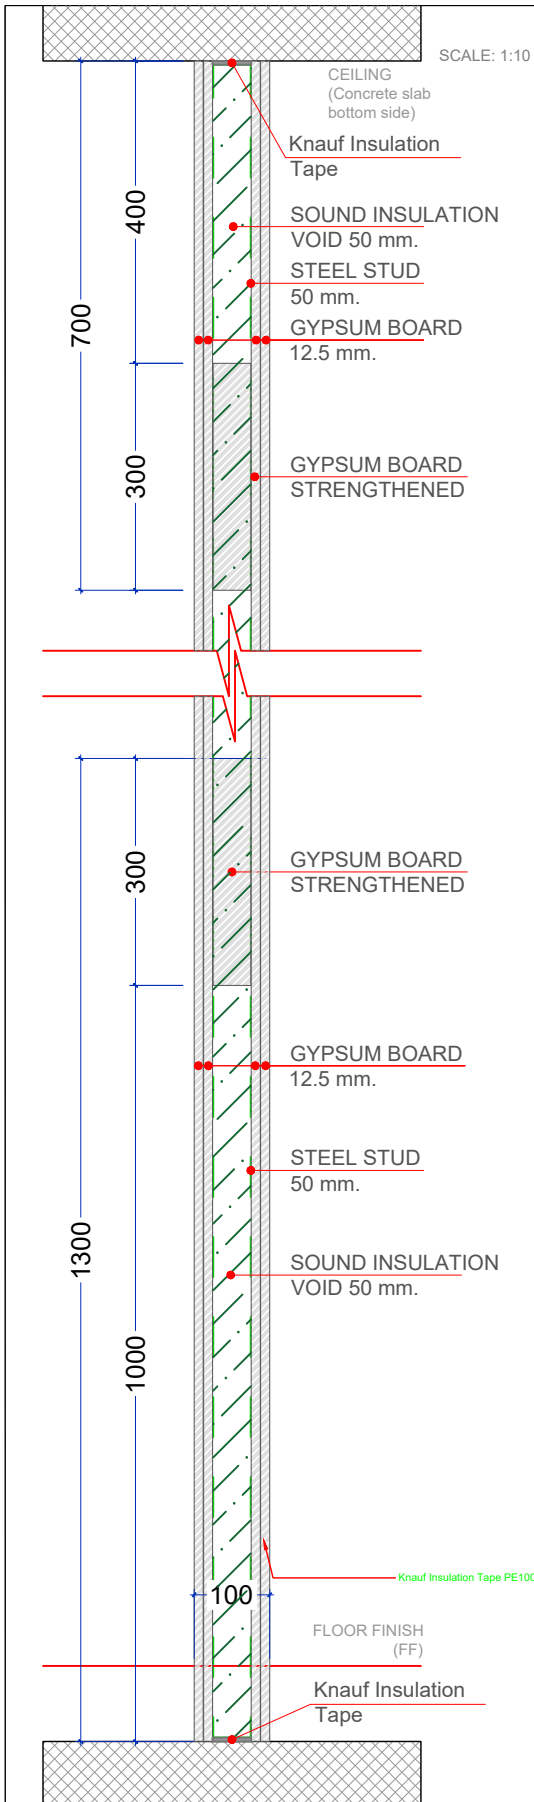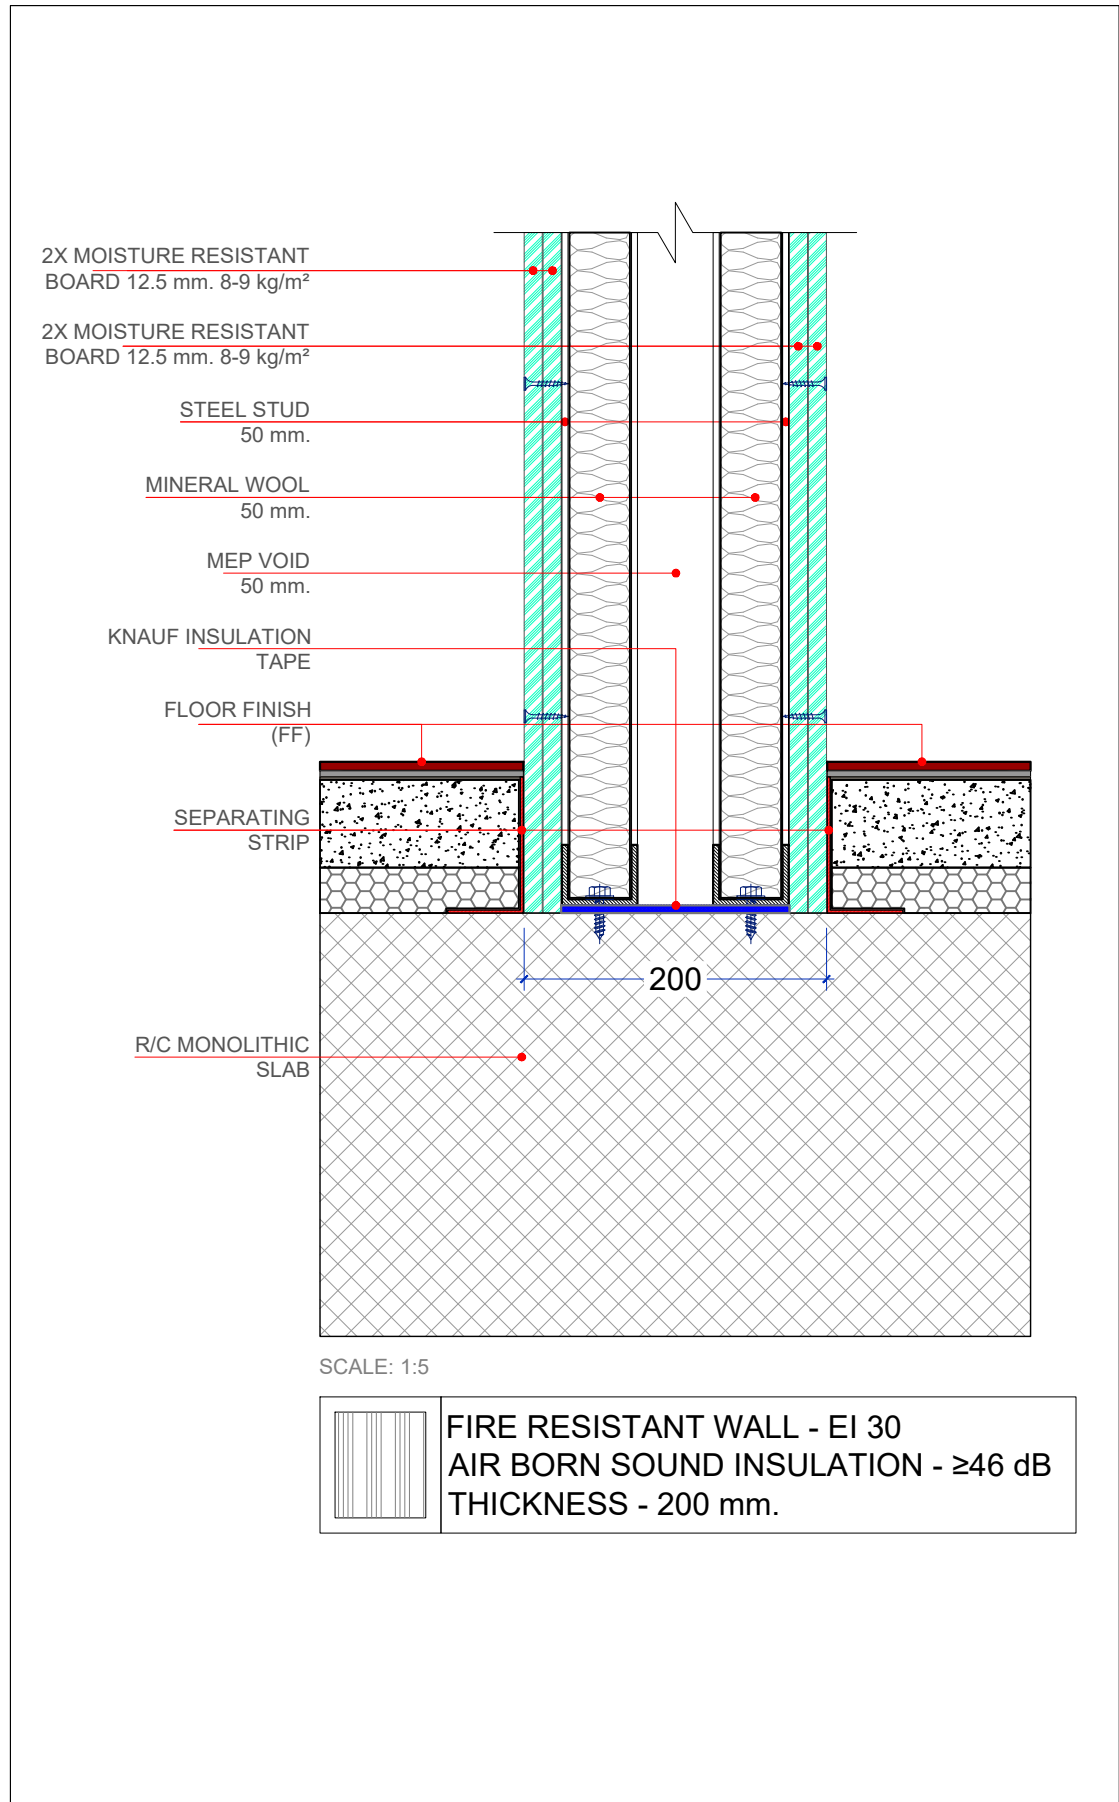

CLIENT

Tbilisi Hills

Tbilisi Hills Development and Construction

www.tbilisi-hills.com

ARCHITECTURAL DESIGN

lra

Kizilcaşar Mahallesi 1200. cadde İncek Avlu Sitesi
(İncek Geliştirme ve İnşaat) (İncek Geliştirme ve İnşaat)

info@loratasa.com

0 (538) 508 56 62

CONSULTANTS

Client Notes

PROJECT TITLE

Tbilisi Hills Office Project
TBILISI - GEORGIA

PROJECT

Tbilisi Hills Office Project

TITLE

First and Second Floor - Wall Plan - Details

SEAL

DESIGNED BY

APPROVED BY

FILE

PROJECT NO.

SCALE

SHEET NO.

REV.


DATE

DRAWING NO.

0092

14/08
2025

Rev.05 - First Floor

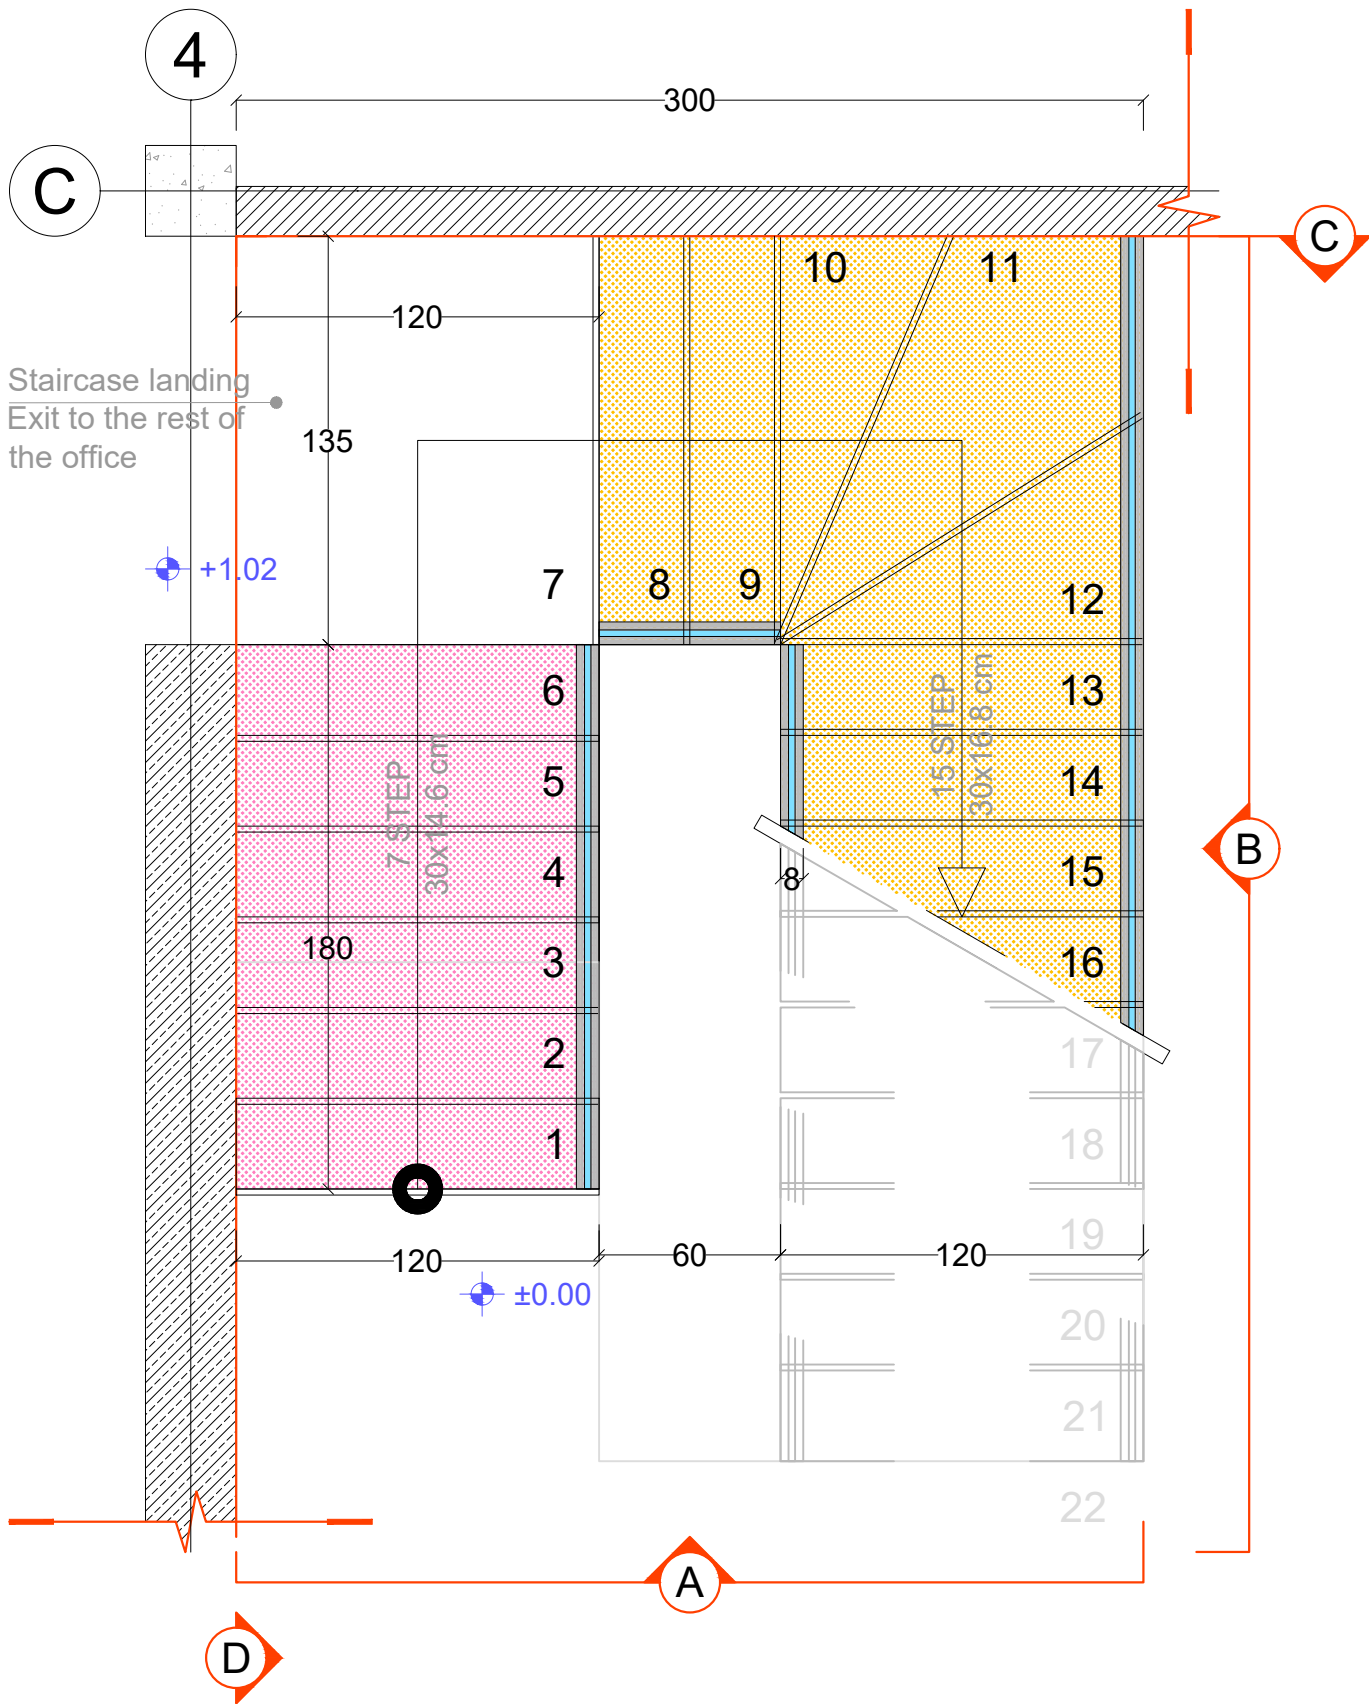

Symbol on the plan	Step height H	Step number #
	7 Step H=146mm including Staircase landing	1; 2; 3; 4; 5; 6; 7 (Staircase landing)
	15 Step H=172mm including 2nd floor	8; 9; 10; 11; 12; 13; 14; 15; 16; 17; 18; 19; 20; 21 22 (Second floor)
	6 Step H=158mm including Staircase landing	23; 24; 25; 26; 27; 28 (Staircase landing)

CLIENT



ARCHITECTURAL DESIGN



info@loratasarim.com

0 (538) 508 56 62

CONSULTANTS

Client Notes

PROJECT TITLE

Tbilisi Hills Office Project
TBILISI - GEORGIA

Georgia Tbilisi - Saburtalo Ispahan Khachikhi Street No:21
info@tbilisi-hills.com
tel(Georgia) : +995 596 123 999
tel(Turkey) : +90 545 554 99 66

PROJECT:

Tbilisi Hills Office Project


TITLE:

STAIRCASE
Plan on the first floor

SEAL:	DRAWN BY:	APPROVED BY:
	MS	MS
	FILE:	PROJECT NO:
	SCALE:	SHEET NO:
	2.25	0003
	REV:	05

DRAWING NO: 0093
DATE: 14/08/2023

Rev.06 - Second Floor

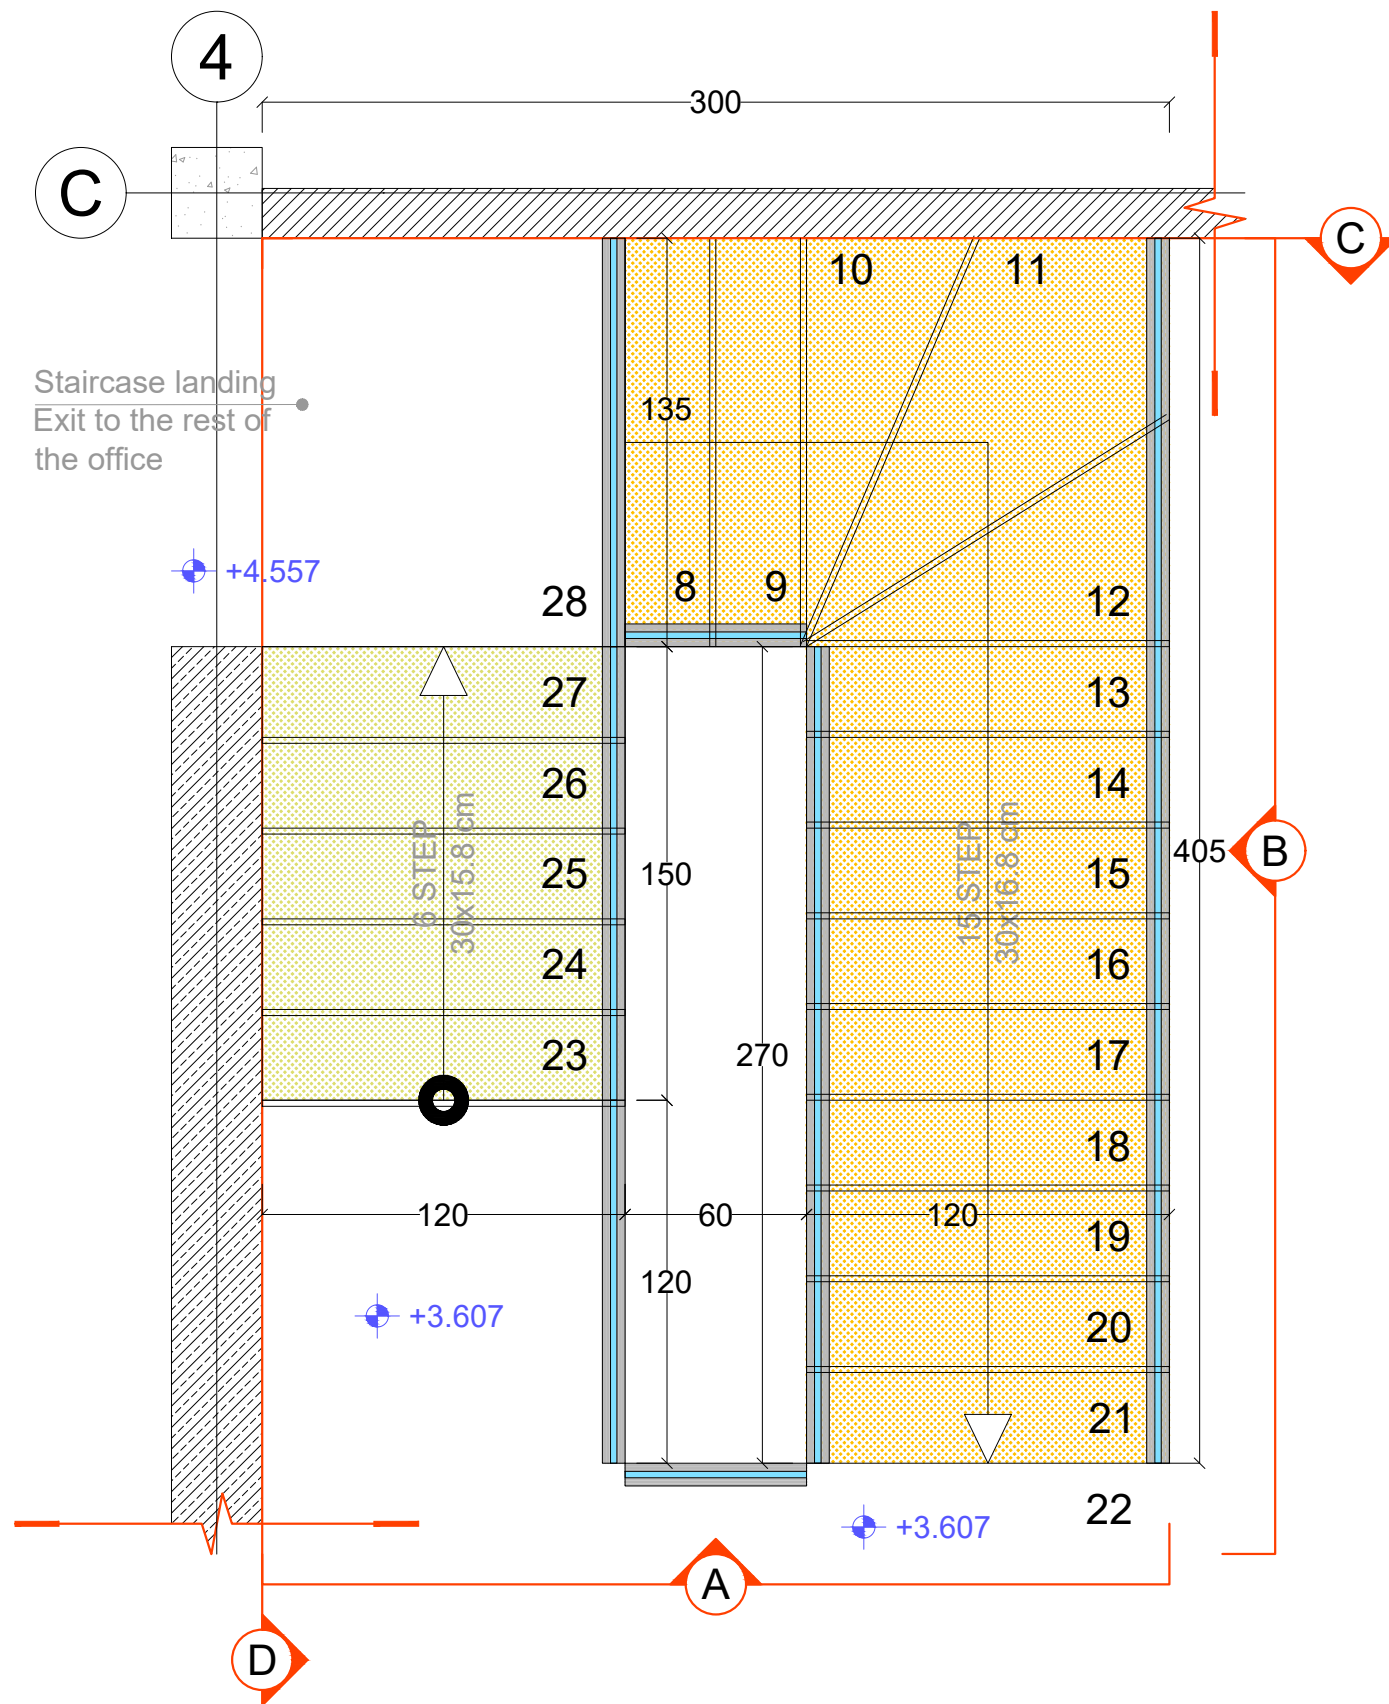

Symbol on the plan	Step height H	Step number #
	7 Step H=146mm including Staircase landing	1; 2; 3; 4; 5; 6; 7 (Staircase landing)
	15 Step H=172mm including 2nd floor	8; 9; 10; 11; 12; 13; 14; 15; 16; 17; 18; 19; 20; 21 22 (Second floor)
	6 Step H=158mm including Staircase landing	23; 24; 25; 26; 27; 28 (Staircase landing)

CLIENT

TBILISI HILLS

TEL: 800.333.3333
TULSA HILLS DEVELOPMENT AND CONSTRUCTION
WWW.TULSAHILLS.COM

ARCHITECTURAL DESIGN



zılcaşar Mahallesi 1209. cadde İncek Avlu Sitesi
(İncek Şehit Savcı Mehmet Selim Kiraz Bulvarı)

fo@loratasarim.com

(538) 508 56 62

CONSULTANTS

[illegible]

Client Notes

PROJECT TITLE _____

Tbilisi Hills Office Project
TBILISI - GEORGIA

Georgia Thilisi, Saburtalo Ipolite Khvichia Street No.23
info@diaphanous-construction.com
Tel(Georgia): +995-599-123-209
Tel(Turkiye): +90-543-554-99-66

PROJECT:

Tbilisi Hills Office Project

TITLE:

STAIRCASE
Plan on the second floor


REAL:

MS	MG		
FILE:	PROJECT NO:		
SCALE:	SHEET NO:	REV:	ST
1:25	0094	06	


DRAWING NO:	DATE
1094	14/08 2025

Rev.05 - First Floor / Rev.06 - Second Floor

View A

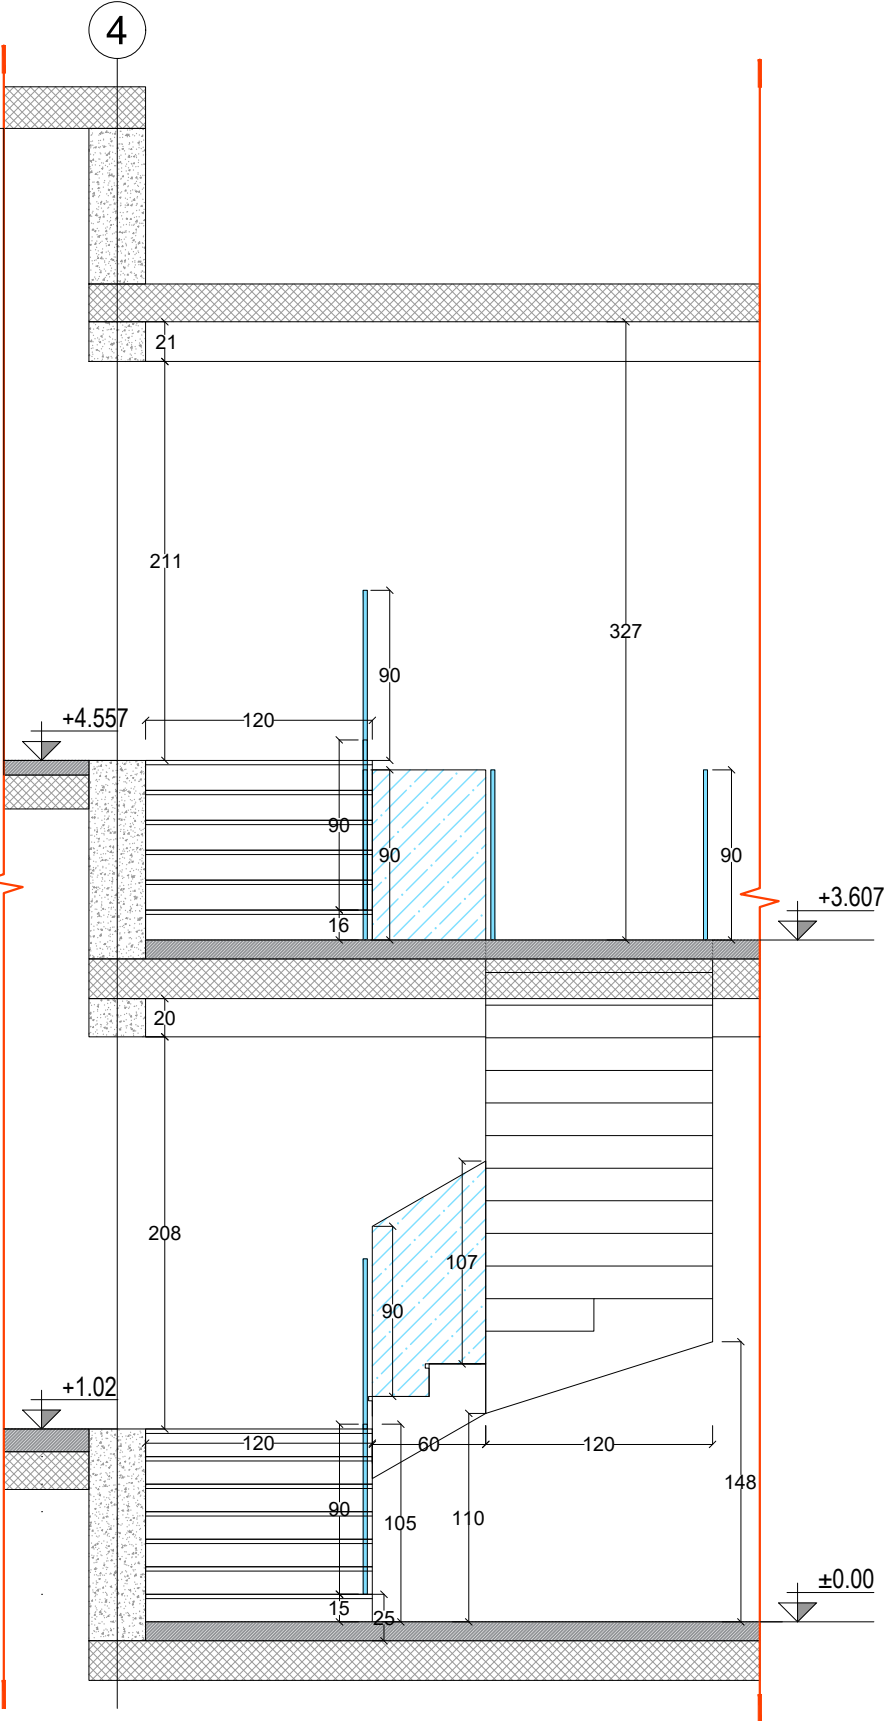

View B

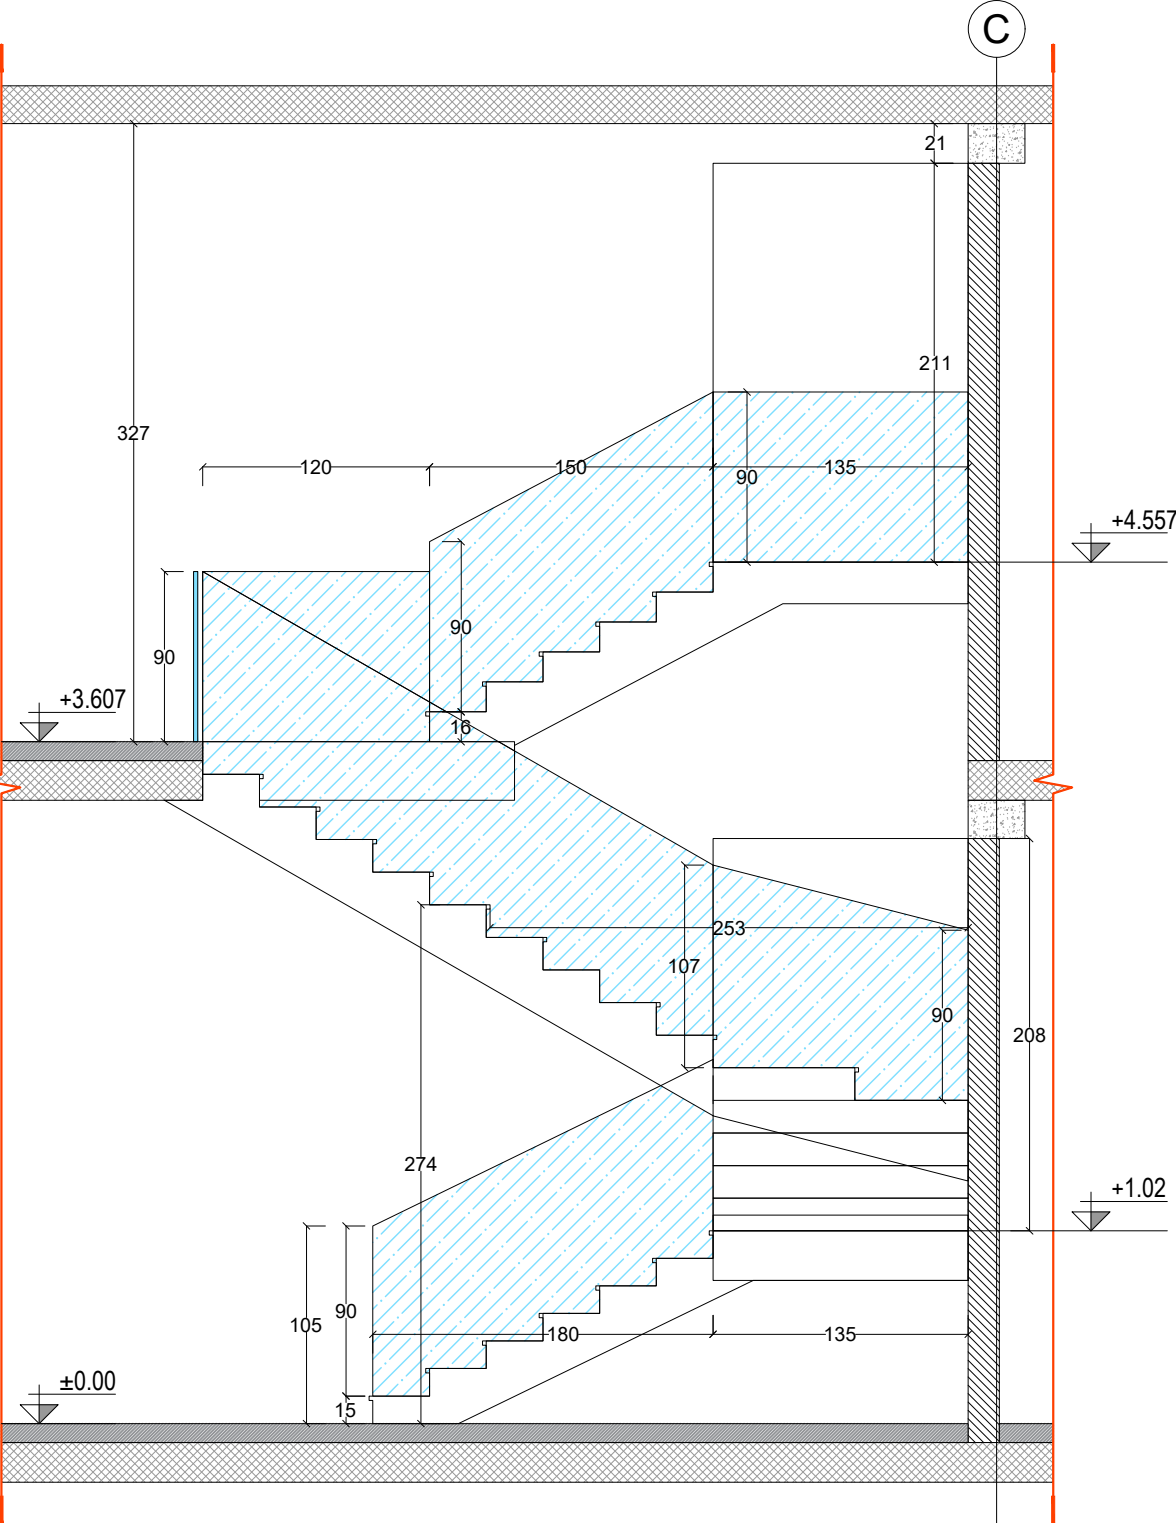

CLIENT



ARCHITECTURAL DESIGN



Kizilcaşar Mahallesi 1200. cadde İncek Avlu Sitesi
(İncek Şehit Savcı Mehmet Selim Kiraz Bulvarı)

info@loratasarim.com

0 (538) 508 56 62

CONSULTANTS

Client Notes

PROJECT TITLE

Tbilisi Hills Office Project
TBILISI - GEORGIA

Georgia Tbilisi - Saburtalo İyilikler Kızılkaya Street No:21
info@loratasarim.com
info@loratasarim.com
info@loratasarim.com

PROJECT:

Tbilisi Hills Office Project

TITLE:

STAIRCASE
VIEW A; B

SEAL:

DESIGN BY:

MS

APPROVED BY:

MS

FILE:

PROJECT NO:

SCALE:

2:40

SHEET NO:

0055

REV:

14/08

DATE:


2023

DRAWING NO:


0095

Rev.05 - First Floor / Rev.06 - Second Floor

View C

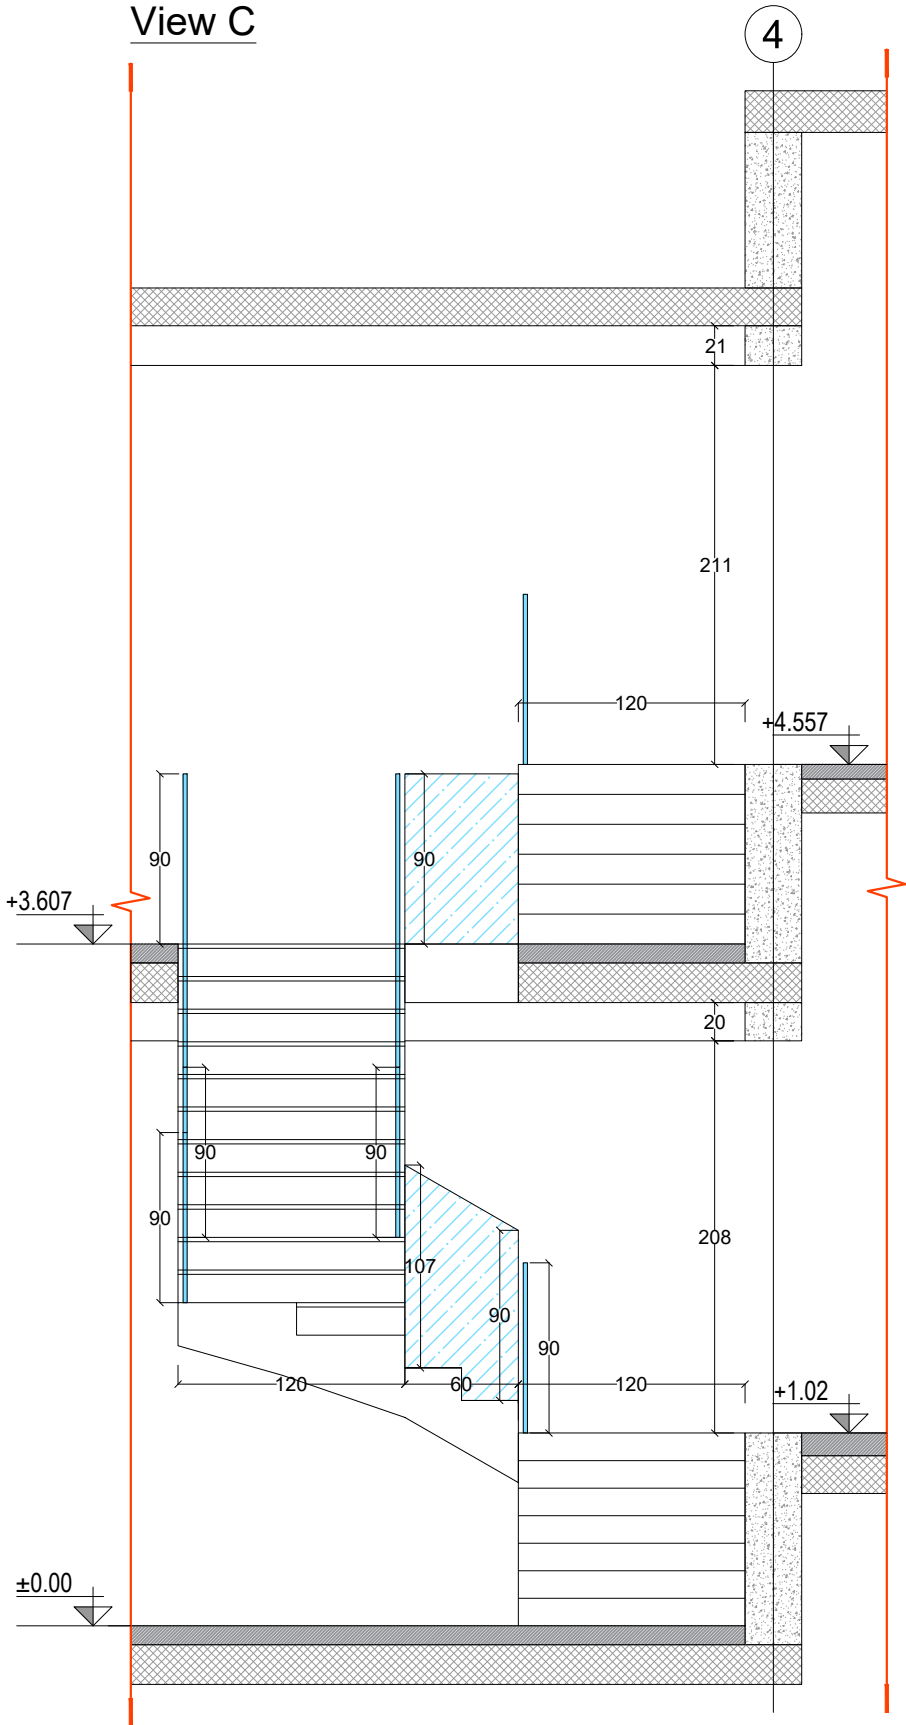

View D

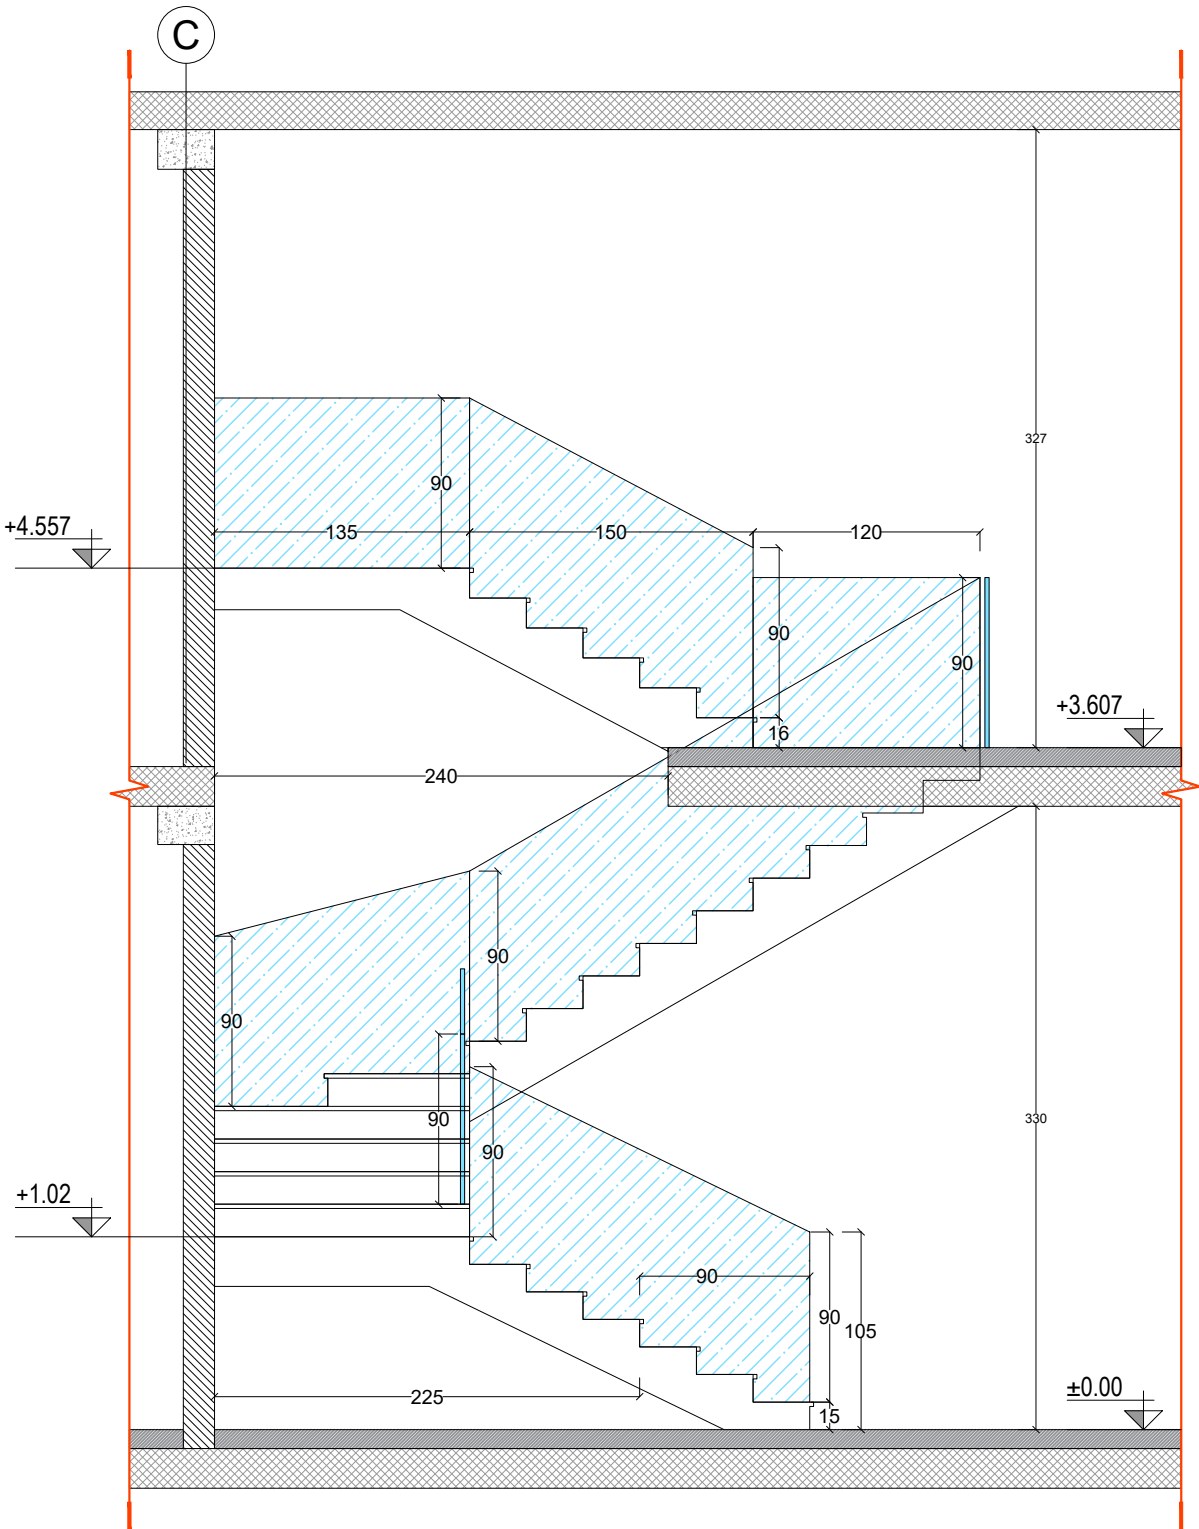

CLIENT



ARCHITECTURAL DESIGN



Kizilcaşar Mahallesi 1200. cadde İncek Avlu Sitesi
(İncek Şehit Savcı Mehmet Selim Kiraz Bulvarı)

info@loratasarim.com

0 (538) 508 56 62

CONSULTANTS

Client Notes

PROJECT TITLE

Tbilisi Hills Office Project
TBILISI - GEORGIA

Georgia Tbilisi - Saburtalo İyilikler Kibrikli Street No:21
info@loratasarim.com
info@loratasarim.com
info@loratasarim.com

PROJECT:

Tbilisi Hills Office Project

TITLE:

STAIRCASE
VIEW C, D

SEAL:

DESIGNED BY:	APPROVED BY:
MS	MS
FILE:	PROJECT NO:
SCALE:	SHEET NO:
2:40	0096
DATE:	REV:
14/08	01


DRAWING NO:

0096

14/08

2023

Rev.05 - First Floor / Rev.06 - Second Floor

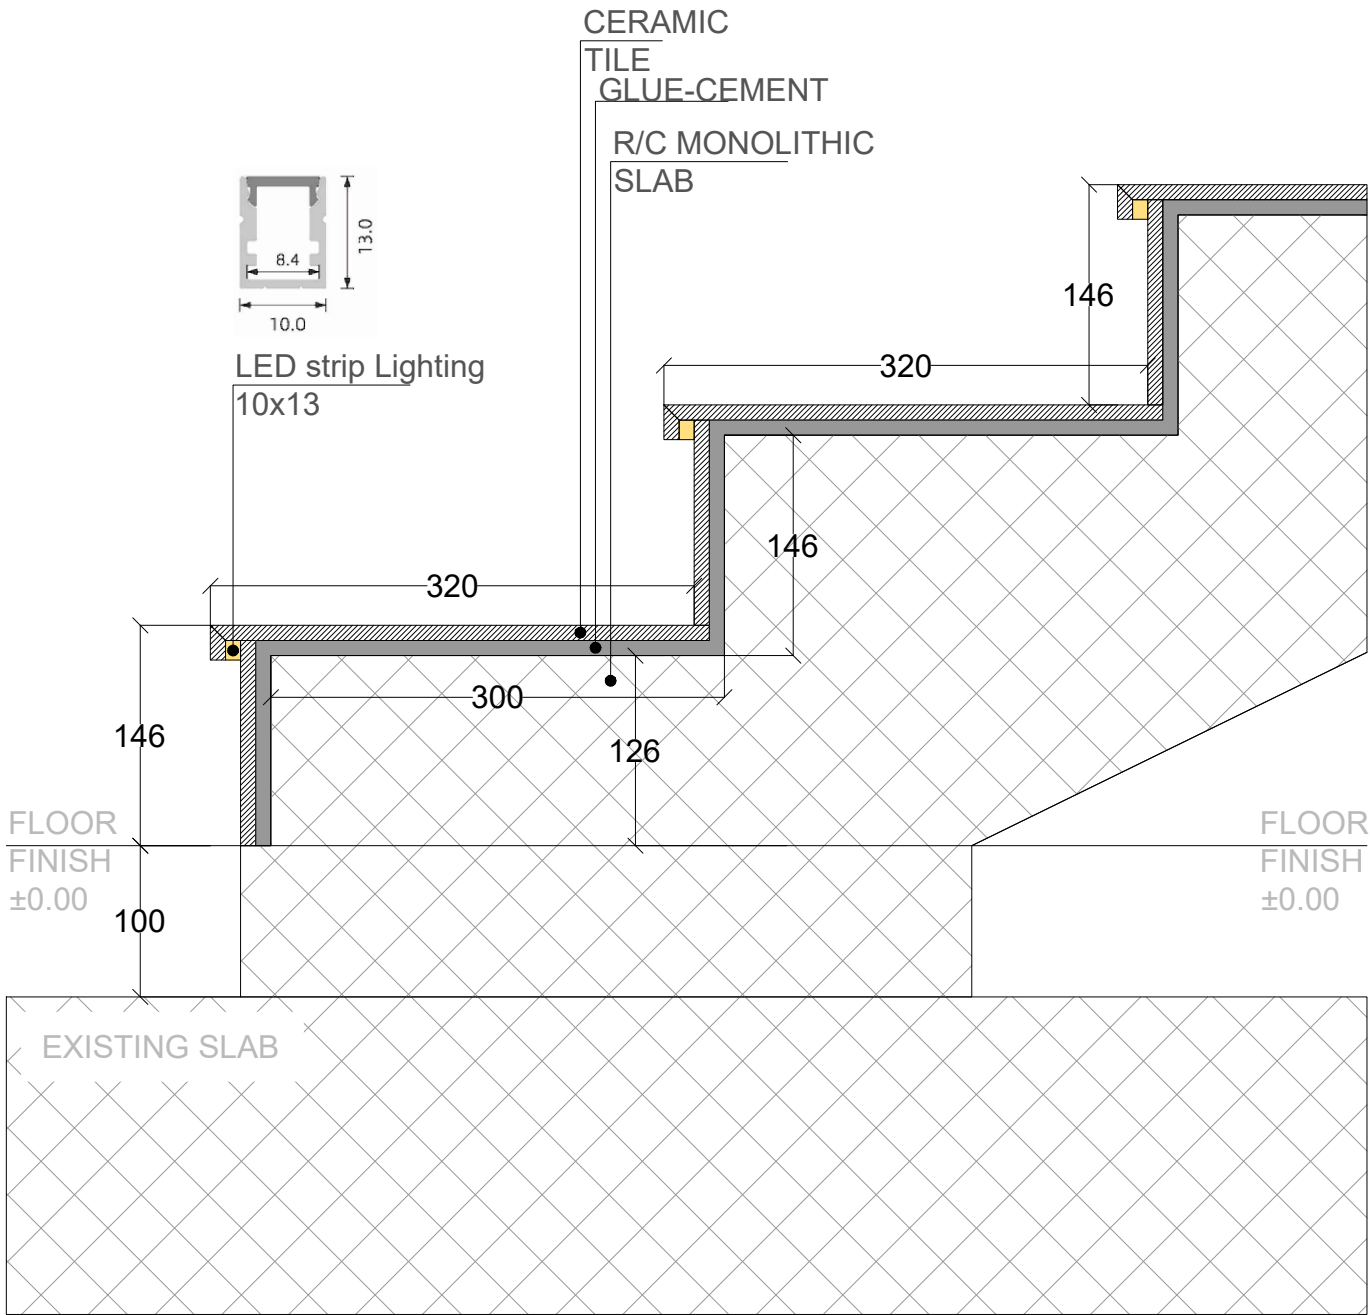

	7 Step H=146mm including Staircase landing	1; 2; 3; 4; 5; 6; 7 (Staircase landing)
--	---	--

NOTE:
LED strip Lighting should be specified on the
site and with the steps finishing arrangement

CLIENT

Tbilisi Hills

Tbilisi Hills Development and Construction
www.tbilhills.com

ARCHITECTURAL DESIGN

IRA

Kizilcaşar Mahallesi 1200. cadde İncek Avlu Sitesi
(İncek Şehit Sıvıcı Mehmet Selim Kızırcı Bulvarı)
info@koratasarim.com
0 (538) 508 56 62

CONSULTANTS

Client Notes

PROJECT TITLE

Tbilisi Hills Office Project
TBILISI - GEORGIA

PROJECT:

Tbilisi Hills Office Project

TITLE:

STAIRCASE
DETAILS

SEAL:

DESIGNED BY: MS

APPROVED BY: MS

FILE: PROJECT NO.

SCALE: 1:5

SHEET NO: 0097


REV: 35/04

DATE: 14/08
2025

DRAWING NO:

0097

Rev.05 - First Floor / Rev.06 - Second Floor

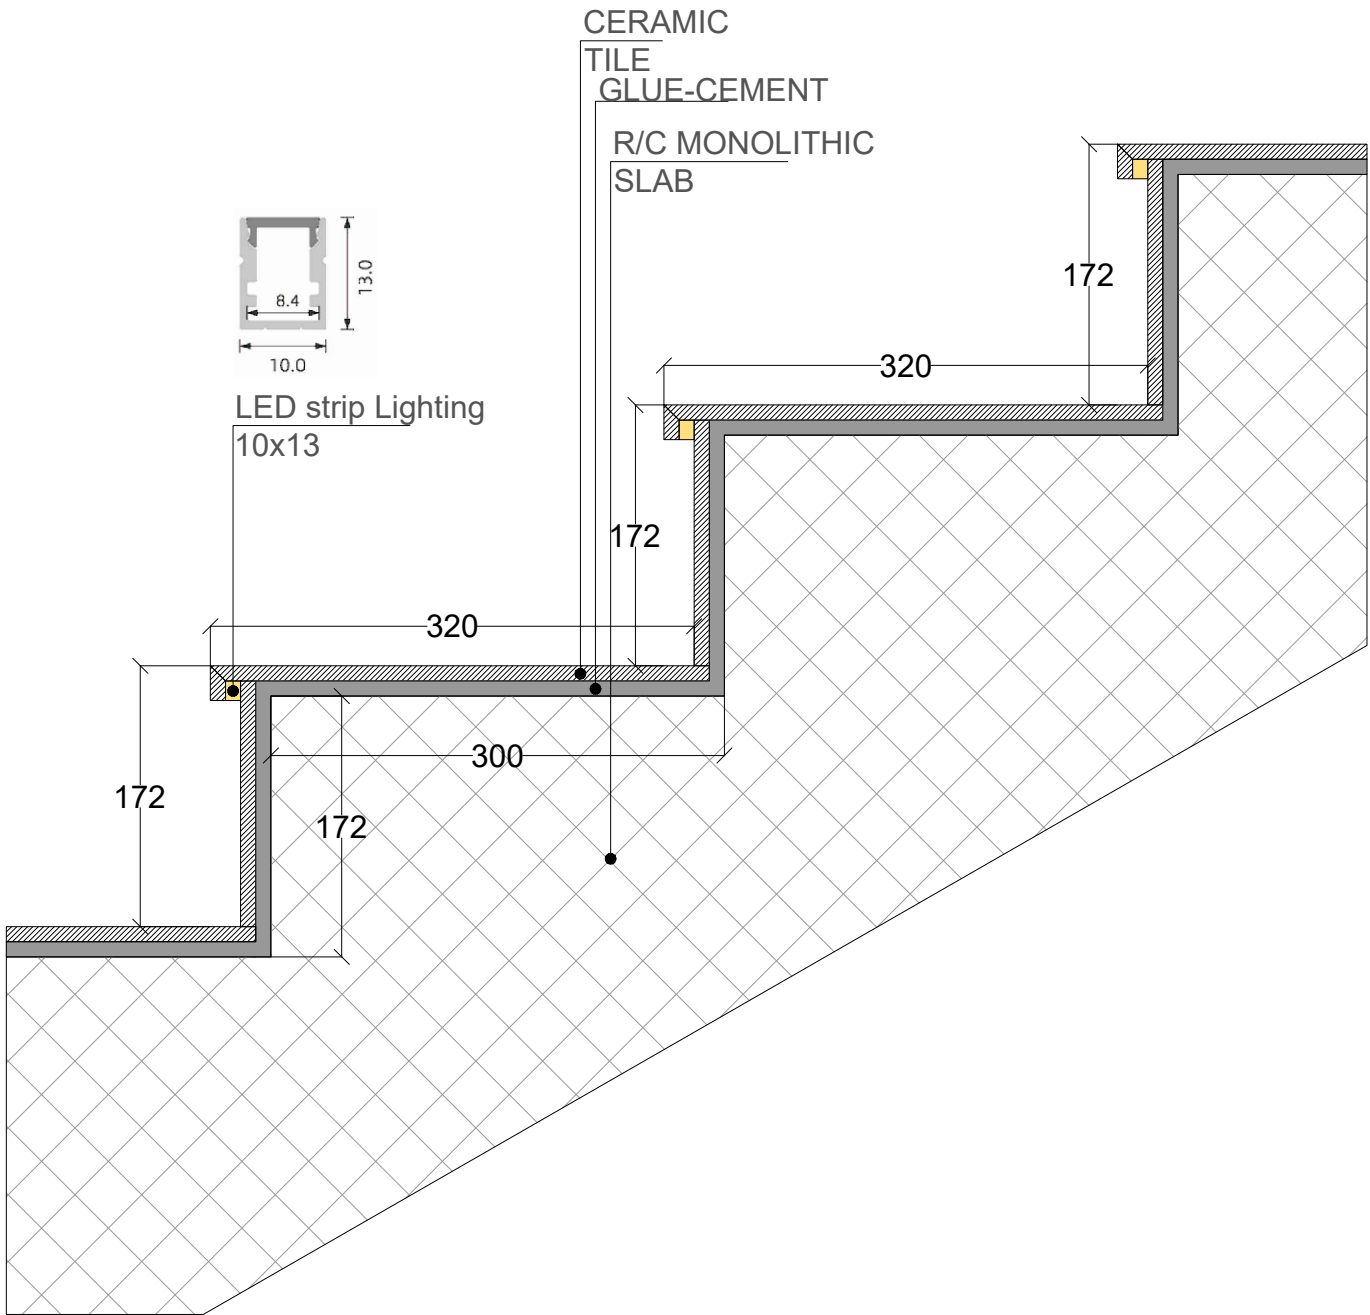

	15 Step H=172mm including 2nd floor	8; 9; 10; 11; 12; 13; 14; 15; 16; 17; 18; 19; 20; 21 22 (Second floor)

NOTE:
LED strip Lighting should be specified on the
site and with the steps finishing arrangement

CLIENT

Tbilisi Hills

Tbilisi Hills Development and Construction

www.tbilhills.com

ARCHITECTURAL DESIGN

ICRATA

Kizilcaşar Mahallesi 1200. cadde İncek Avlu Sitesi
(İncek Şehit Savcı Mehmet Selim Kiraz Bulvarı)

info@icratasarim.com

0 (538) 508 56 62

CONSULTANTS

Client Notes

PROJECT TITLE

Tbilisi Hills Office Project
TBILISI - GEORGIA

Georgia Tbilisi, Saburtalo İlçesi Khvichia Street No:23

info@icratasarim.com

tel(Georgia) : +995 595 123 30 99

tel(Turkey) : +90 543 554 99 66

PROJECT:

Tbilisi Hills Office Project

TITLE:

STAIRCASE
DETAILS

SEAL:

DRAWN BY: MS

APPROVED BY: MS

FILE: PROJECT NO:

SCALE: 1:5

SHEET NO: 0098


REV: 05/04


DATE: 14/08 2023

DRAWING NO:

0098

Rev.05 - First Floor / Rev.06 - Second Floor

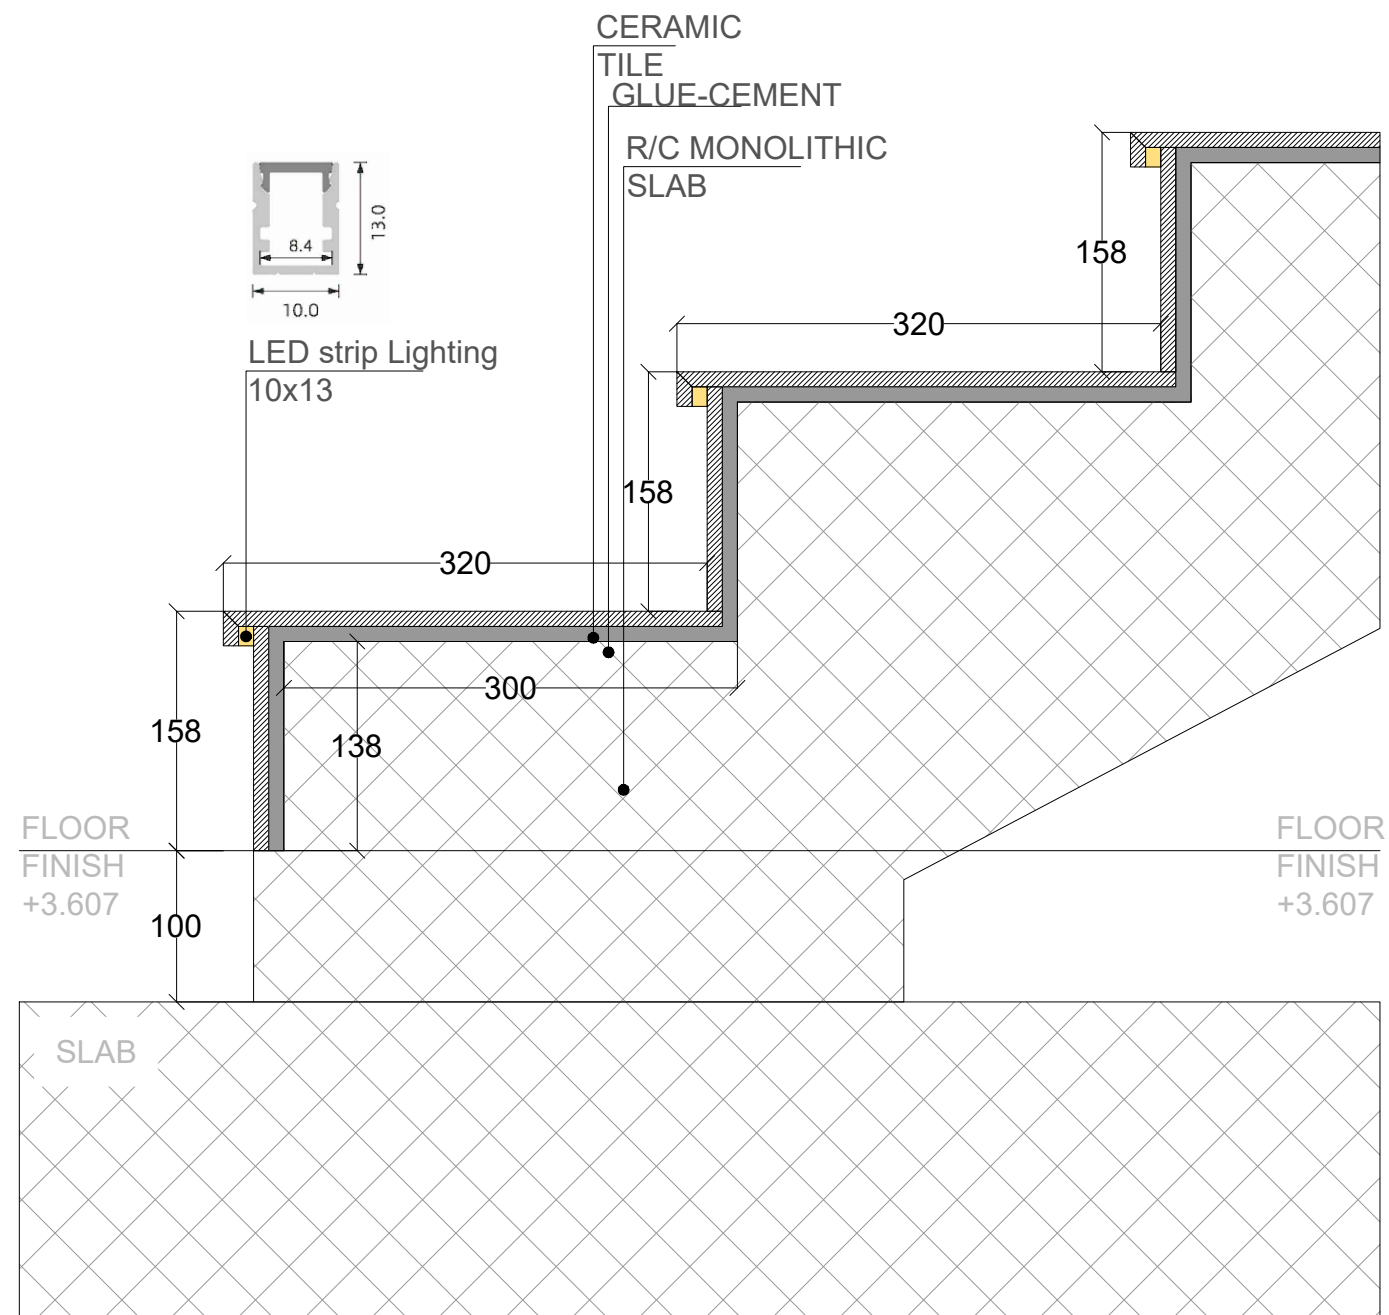

	6 Step H=158mm including Staircase landing	23; 24; 25; 26; 27; 28 (Staircase landing)
---	---	---



NOTE:
LED strip Lighting should be specified on the site and with the steps finishing arrangement

CLIENT					
<p>TBILISI HILLS TBILISI DEVELOPMENT AND CONSTRUCTION WWW.TBILISIHILLS.COM</p>					
ARCHITECTURAL DESIGN					
 Kuzicajar Mahallesi 1200 - cadde İncek Avlu Sitesi (İncek Sağlık Savcı Mehmet Selim Kiraz Bulvarı) info@loratasarım.com 0 (538) 508 56 62					
CONSULTANTS					
Client Notes					
PROJECT TITLE					
Tbilisi Hills Office Project TBILISI - GEORGIA <small>Georgia Tbilisi , Saburtalo İpotiki Khachia Street No-23</small> sinfo@diaphanous-construction.com <small>Tbil(Georgia) : +995-509-423-399</small> <small>Msc(Tbilisi) :+995-545-99-66</small>					
PROJECT:					
Tbilisi Hills Office Project					
TITLE:					
STAIRCASE DETAILS					
SEAL:		DRAWN BY: MS		APPROVED BY: MIG	
DRAWING NO: 0099		FILE: PROJECT NO.		SCALE: 1:5	
		SHEET NO. 0099		REV 05/06	
				DATE: 14/08 2025	

Rev.05 - First Floor / Rev.06 - Second Floor

STAIRCASE TEMPERED GLASS RAILING DETAIL

TOP VIEW

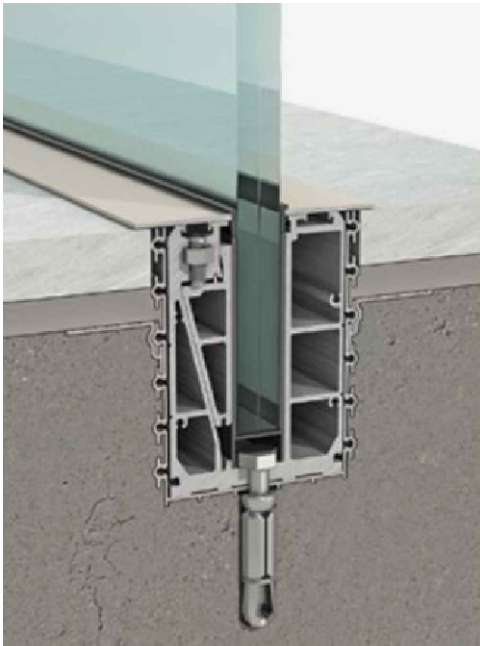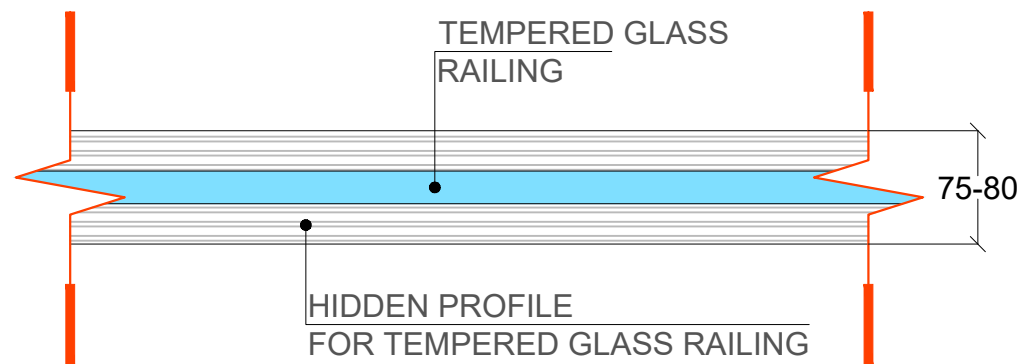

NOTE:

Floor mounted hidden profile, for tempered glass railing, should be specified.

SPECIAL STEP TILE WITH INCORPORATED GROOVES



NOTE:

Should be specified and approved by client

CLIENT

TBILISI HILLS

TBILISI HILLS DEVELOPMENT AND CONSTRUCTION
WWW.TBILISHILLS.COM

ARCHITECTURAL DESIGN



Kızılcasaz Mahallesi 1209. cadde İncek Avlu Sitesi
(İncek Şehit Savcı Mehmet Selim Kiraz Bulvarı)

info@loratasarim.com

0 (538) 508 56 62

CONSULTANTS

[illegible]

Client Notes

PROJECT TITLE

Tbilisi Hills Office Project
TBILISI - GEORGIA

Georgia Tbilisi , Saburtalo Ipolite Khvichia Street No.23
info@diaphanous-construction.com
Tel(Georgia): +995-599-123-209
Tel(Turkiye): +90-543-354-99-66

PROJECT:

Tbilisi Hills Office Project

TITLE: STAIRCASE DETAILS

SEAL:	DRAWN BY:	APPROVED BY:		
	MS	MG		
	FILE:	PROJECT NO.		
	SCALE:	SHEET NO.	REV:	ST:
	1-S	0100	NS / 00	

DRAWING NO:	DATE
0100	14/08 2025