

NOTES:
Every one meter we have to dig up 15 m³ soil
We have the same street profile along 60 m

MECHANICAL

N#	SYMBOL	DESCRIPTION	Q-TY
1		FIRE HYDRANT DRY PILLAR	Q-ty in part list
2		STORM WATER MAIN LINE	Q-ty in part list
3		SEWERAGE MAIN LINE	Q-ty in part list
4		GAS MAIN LINE Ø250mm	Q-ty in part list
5		POTABLE WATER MAIN LINE Ø250mm	Q-ty in part list
6		STREET STORM WATER MANHOLES	Q-ty in part list

ELECTRICAL

N#	SYMBOL	DESCRIPTION	Q-TY
1		ELV REVISION MANHOLE	In part list
2		ELV FIBER OPTICS CABLE LINES	In part list
3		0.4 kV STREET LIGHTS MAIN CABLE LINE	In part list
4		0.4 kV STREET LIGHTS MAIN CABLE LINE	In part list
5		6.0 kV MAIN CABLE LINE	In part list
6		0.4 kV MAIN CABLE LINE	In part list

Gelovani str. Development m2

Download Link



Customer

Contractor

SAXON MANAGEMENT
SERVICES

შპს საქსონ მენეჯმენტ სერვისის

აღმასრულებელი დირექტორი 47,
4 სართული, ოთახი 16.
Phone: +995 322305919 E-mail: info@saxonms.com

PM Dudley J. Piggott

ARCH HOUSEART

ENG V.Puodziunas

ENG L.Gumberidze

ENG D.Antidze

Project GEN

Drawing Street section


Paper A3

Scale 1:75

Date 2019-04-03

Number

GEL-DSG-GEN-HBK-(STREET PROFILES)

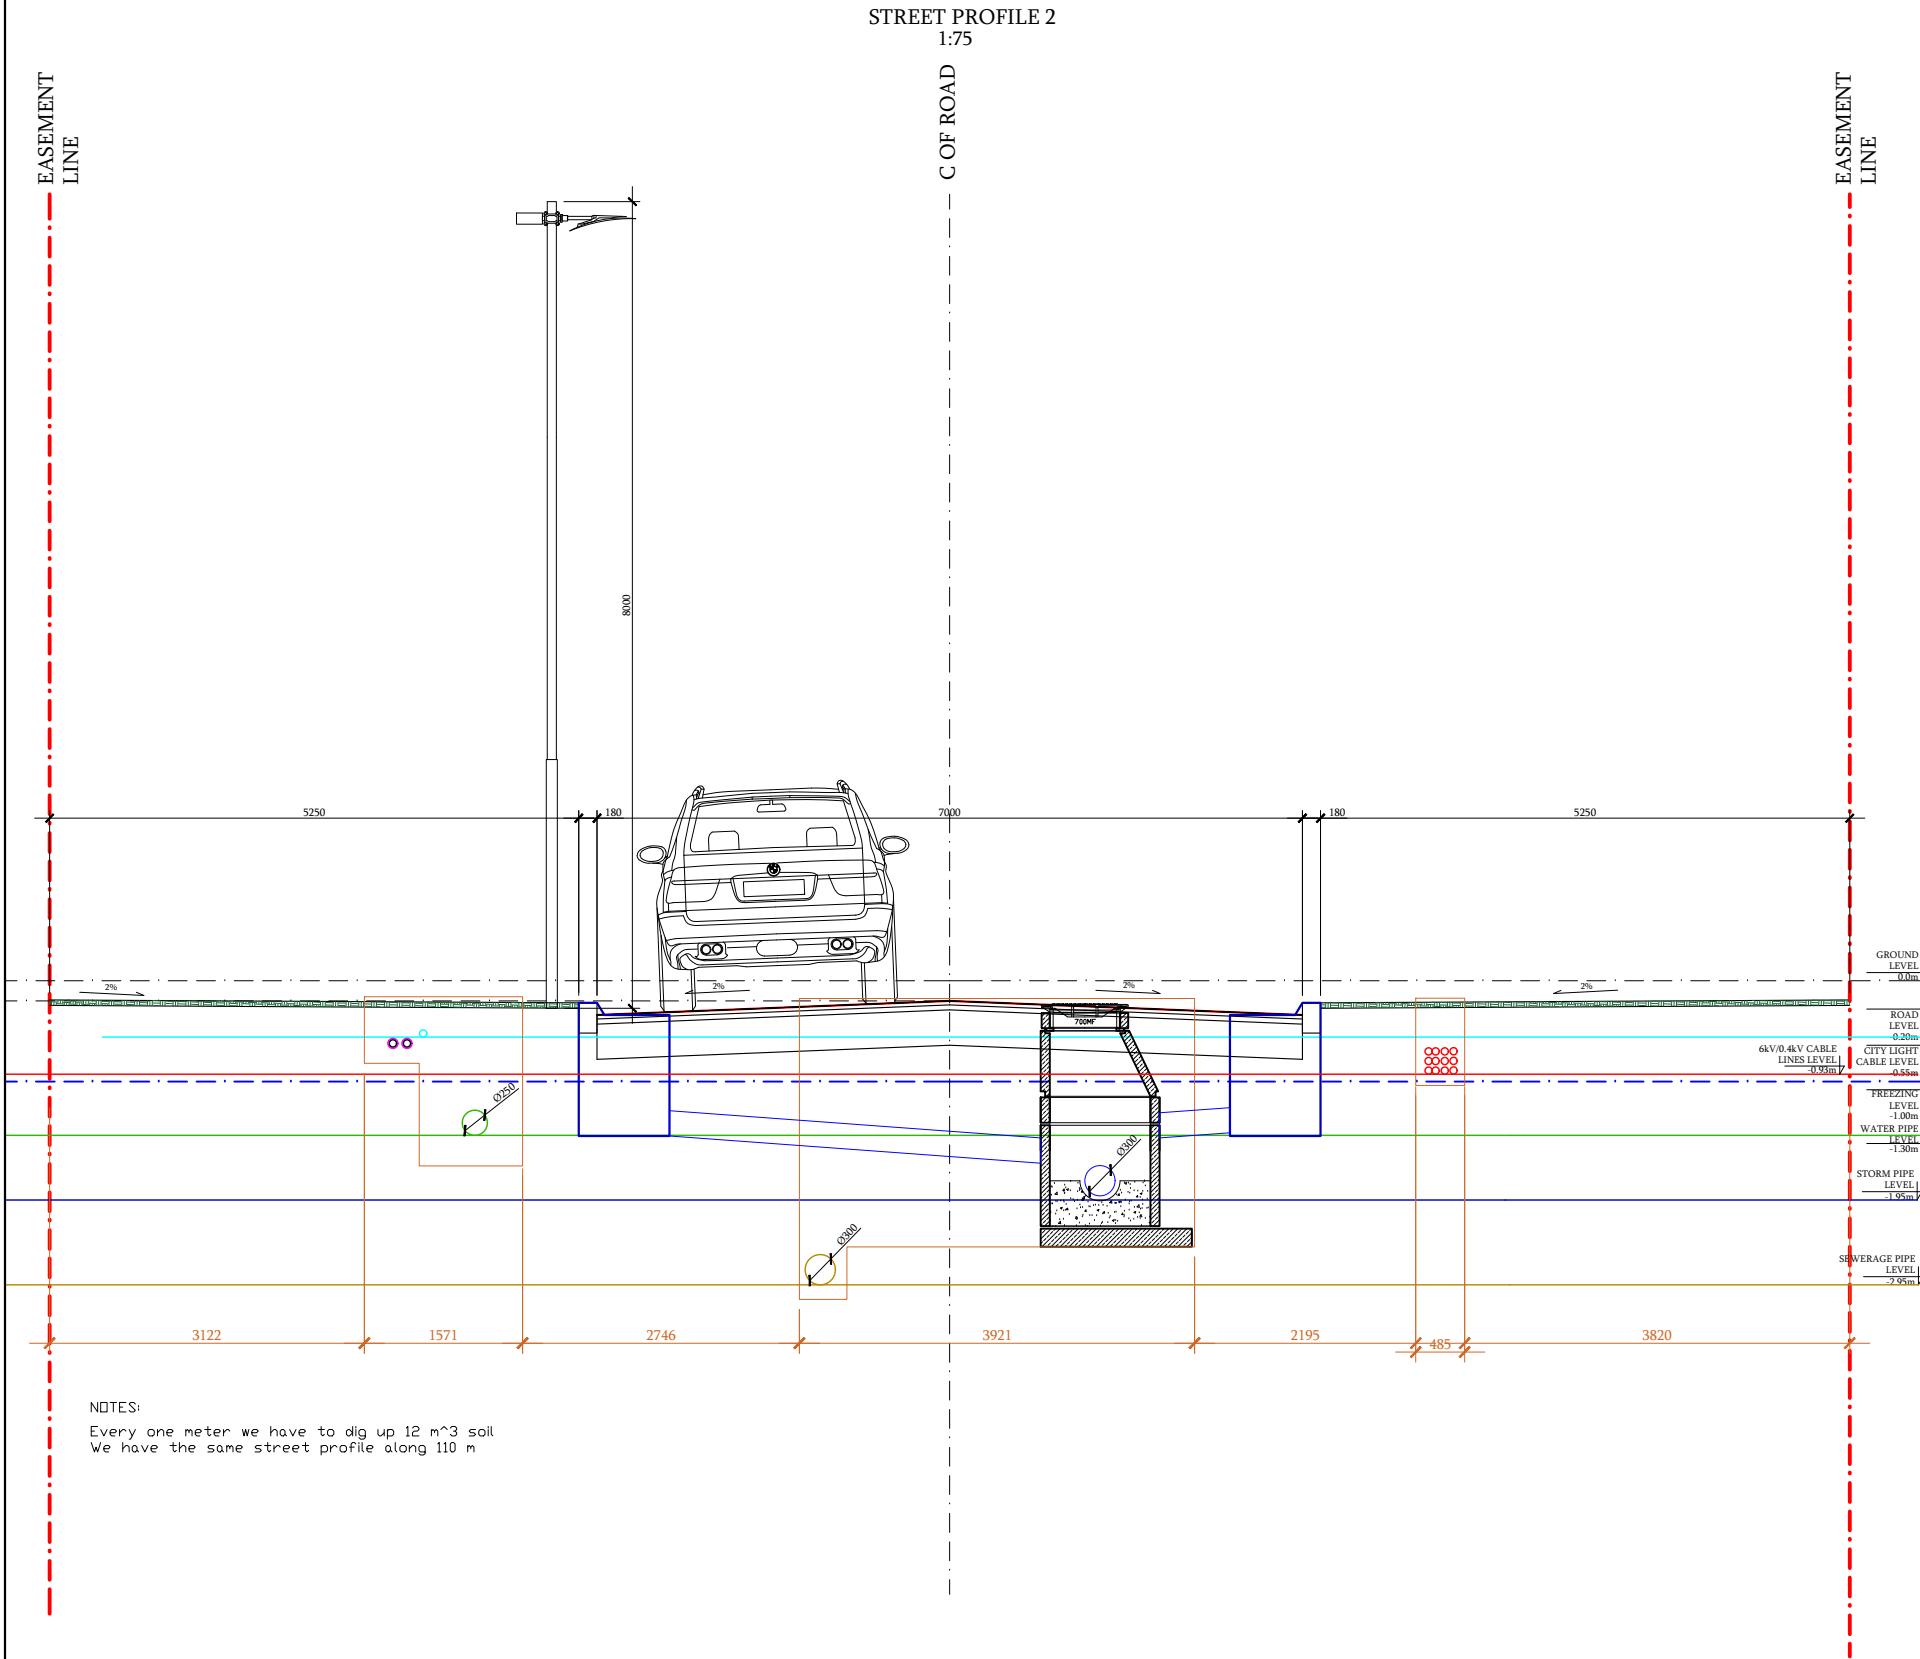

MECHANICAL			
N#	SYMBOL	DESCRIPTION	Q-TY
1		FIRE HYDRANT DRY PILLAR	Q-ty in part list
2		STORM WATER MAIN LINE	Q-ty in part list
3		SEWERAGE MAIN LINE	Q-ty in part list
4		GAS MAIN LINE Ø250mm	Q-ty in part list
5		POTABLE WATER MAIN LINE Ø250mm	Q-ty in part list
6		STREET STORM WATER MANHOLES	Q-ty in part list

ELECTRICAL			
N#	SYMBOL	DESCRIPTION	Q-TY
1		ELV REVISION MANHOLE	In part list
2		ELV FIBER OPTICS CABLE LINES	In part list
3		0.4 kV STREET LIGHTS MAIN CABLE LINE	In part list
4		0.4 kV STREET LIGHTS MAIN CABLE LINE	In part list
5		6.0 kV MAIN CABLE LINE	In part list
6		0.4 kV MAIN CABLE LINE	In part list

Gelovani str. Development m2

Download Link



Customer

Contractor


SAXON MANAGEMENT SERVICES

შპს საქსონ მენეჯმენტ სერვისის

აღუქსანდრე ყაზბეგის გამზირი 47,
4 სართული, ოთახი 16.
Phone: +995 322305919 E-mail: info@saxonms.com

PM	Dudley J. Piggott	
ARCH	HOUSEART	
ENG	V.Puodziunas	
ENG	L.Gumberidze	
ENG	D.Antidze	
Project	GEN	
Drawing	Street section	
Paper	A3	
Scale	1:75	
Date	2019-04-03	

Number
GEL-DSG-GEN-HBK-(STREET PROFILES)

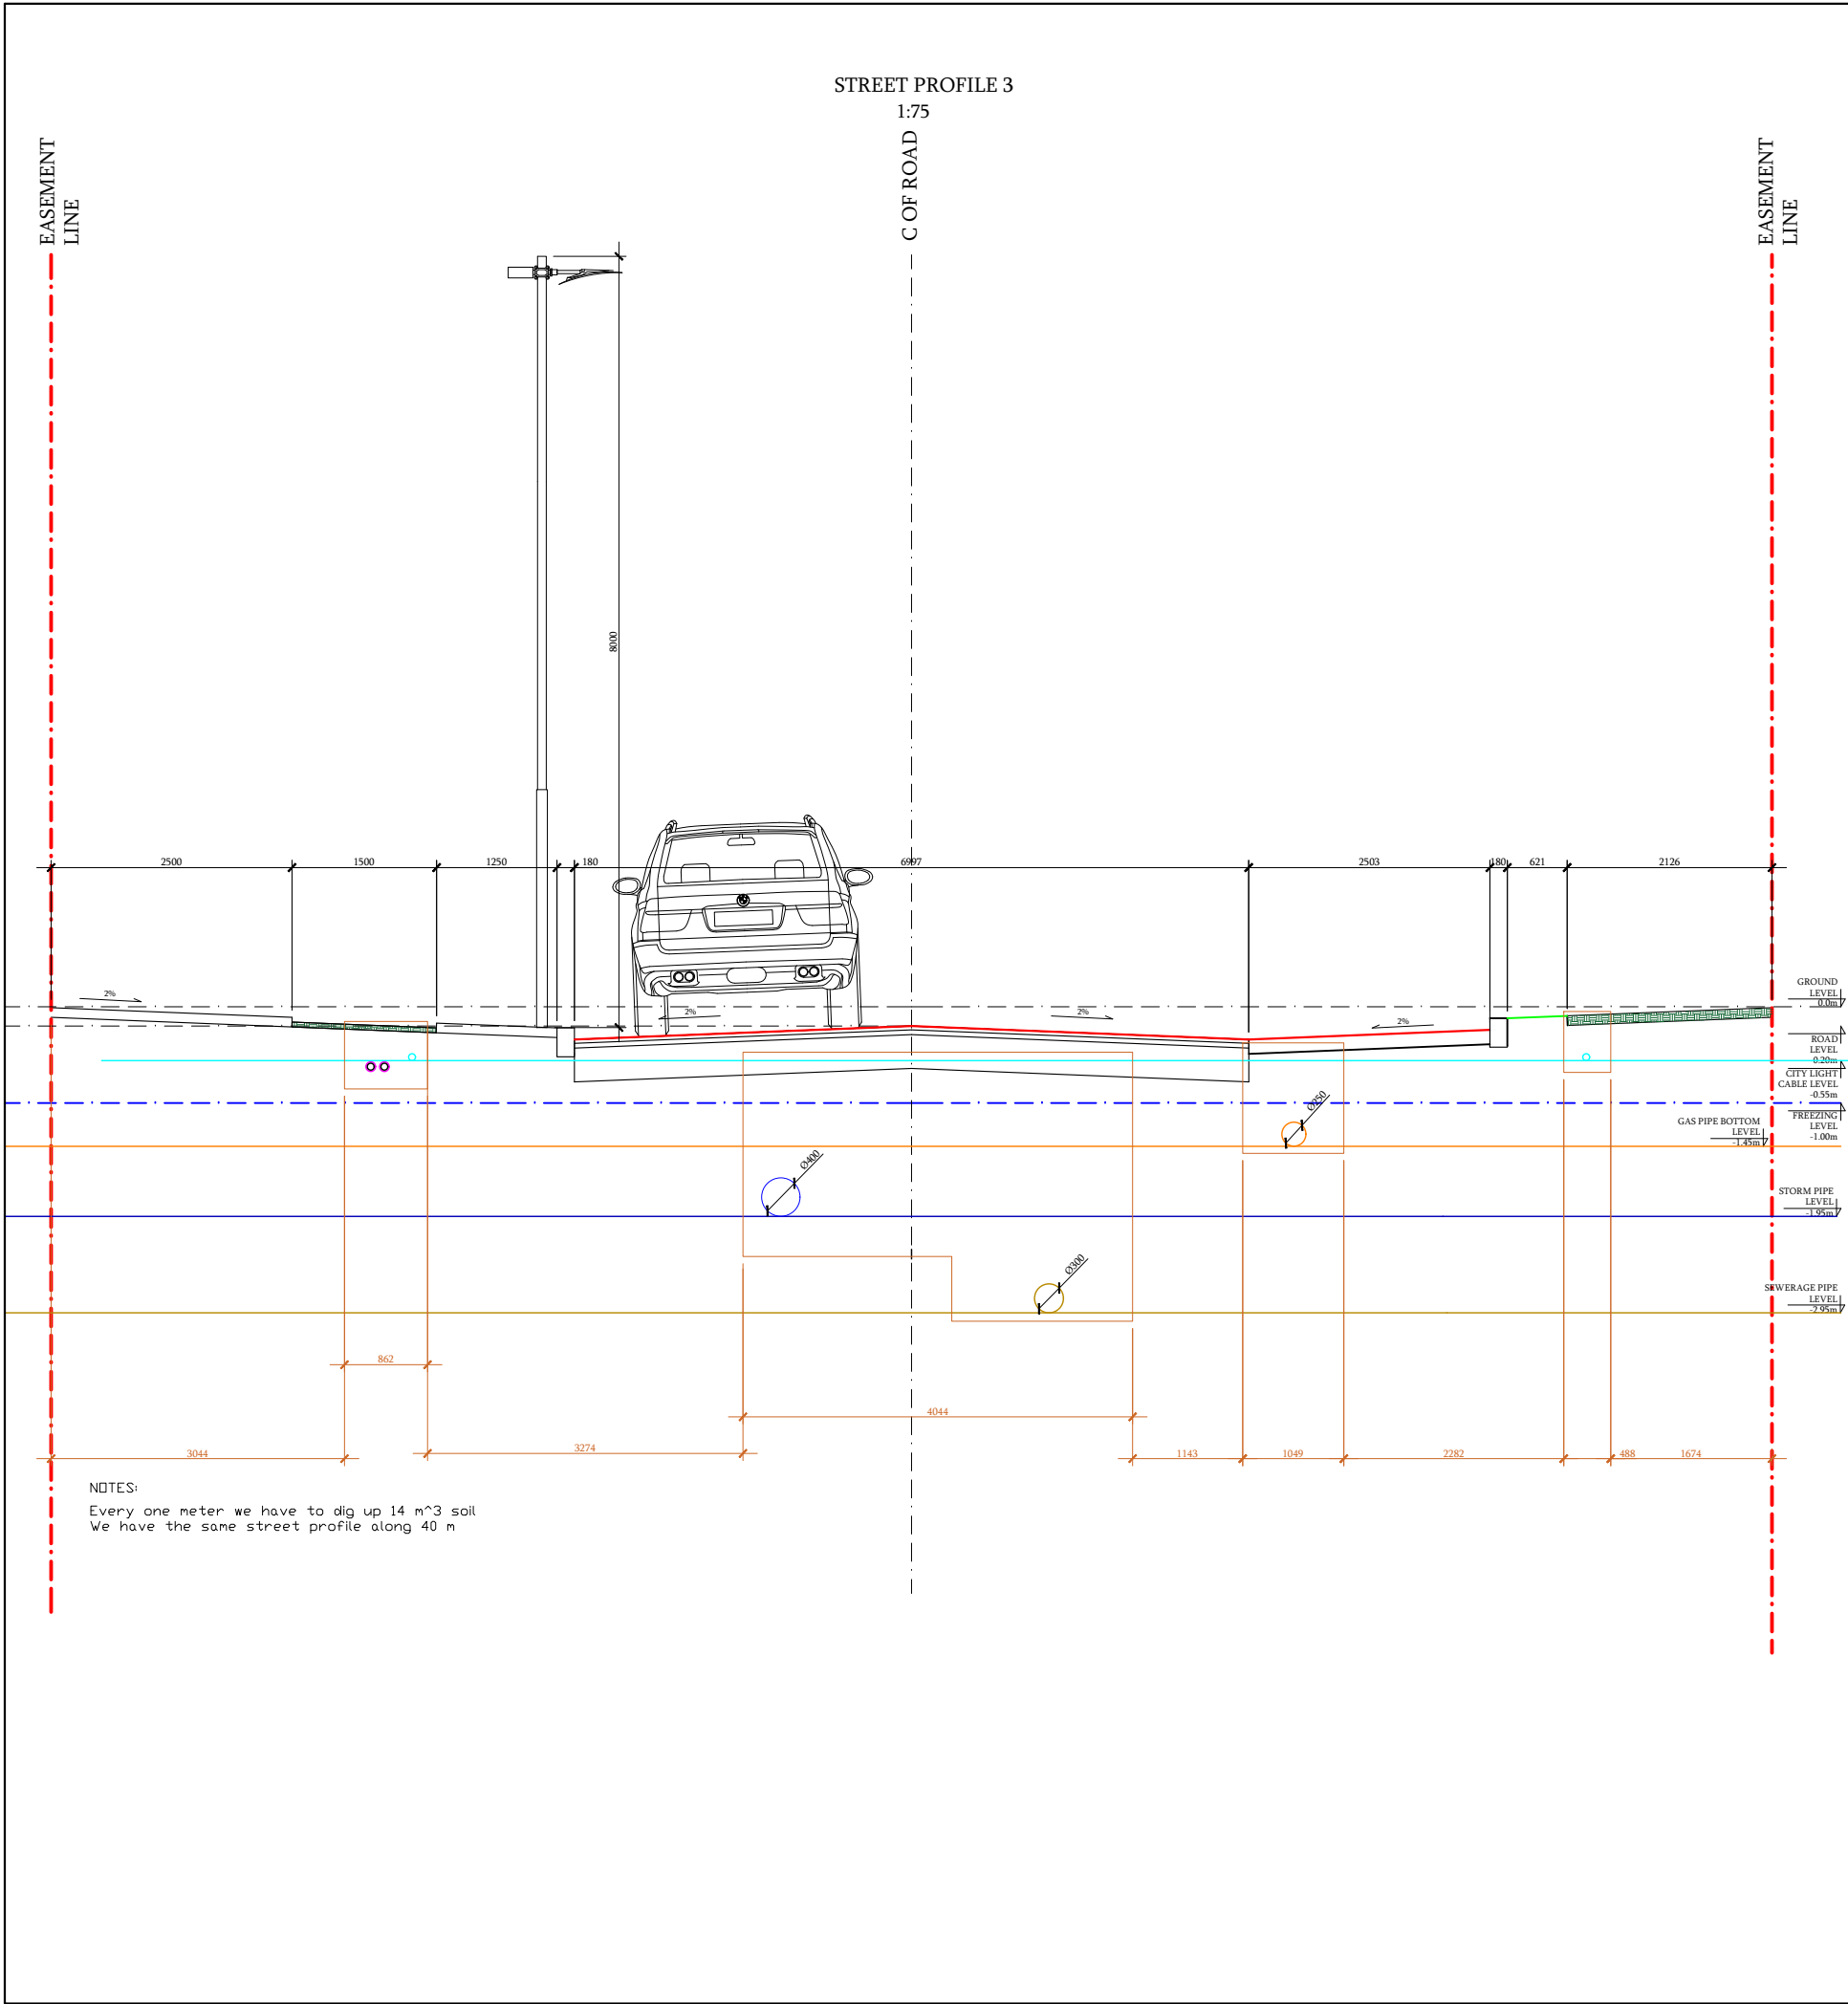

MECHANICAL			
N#	SYMBOL	DESCRIPTION	Q-TY
1		FIRE HYDRANT DRY PILLAR	Q-ty in part list
2		STORM WATER MAIN LINE	Q-ty in part list
3		SEWERAGE MAIN LINE	Q-ty in part list
4		GAS MAIN LINE Ø250mm	Q-ty in part list
5		POTABLE WATER MAIN LINE Ø250mm	Q-ty in part list
6		STREET STORM WATER MANHOLES	Q-ty in part list

ELECTRICAL			
N#	SYMBOL	DESCRIPTION	Q-TY
1		ELV REVISION MANHOLE	In part list
2		ELV FIBER OPTICS CABLE LINES	In part list
3		0.4 kV STREET LIGHTS MAIN CABLE LINE	In part list
4		0.4 kV STREET LIGHTS MAIN CABLE LINE	In part list
5		6.0 kV MAIN CABLE LINE	In part list
6		0.4 kV MAIN CABLE LINE	In part list

Gelovani str. Development m2

Download Link



Customer


Contractor

SAXON MANAGEMENT
SERVICES

შპს საქსონ მენეჯმენტ სერვისის

ალექსანდრე ყაზბეგის გამზირი 47,
4 სართული, ოთახი 16.
Phone: +995 322305919 E-mail: info@saxonms.com

PM	Dudley J. Piggott	
ARCH	HOUSEART	
ENG	V.Puodziunas	
ENG	L.Gumberidze	
ENG	D.Antidze	
Project	GEN	
Drawing	Street section	
Paper	A3	
Scale	1:75	
Date	2019-04-03	
Number	GEL-DSG-GEN-HBK-(STREET PROFI	

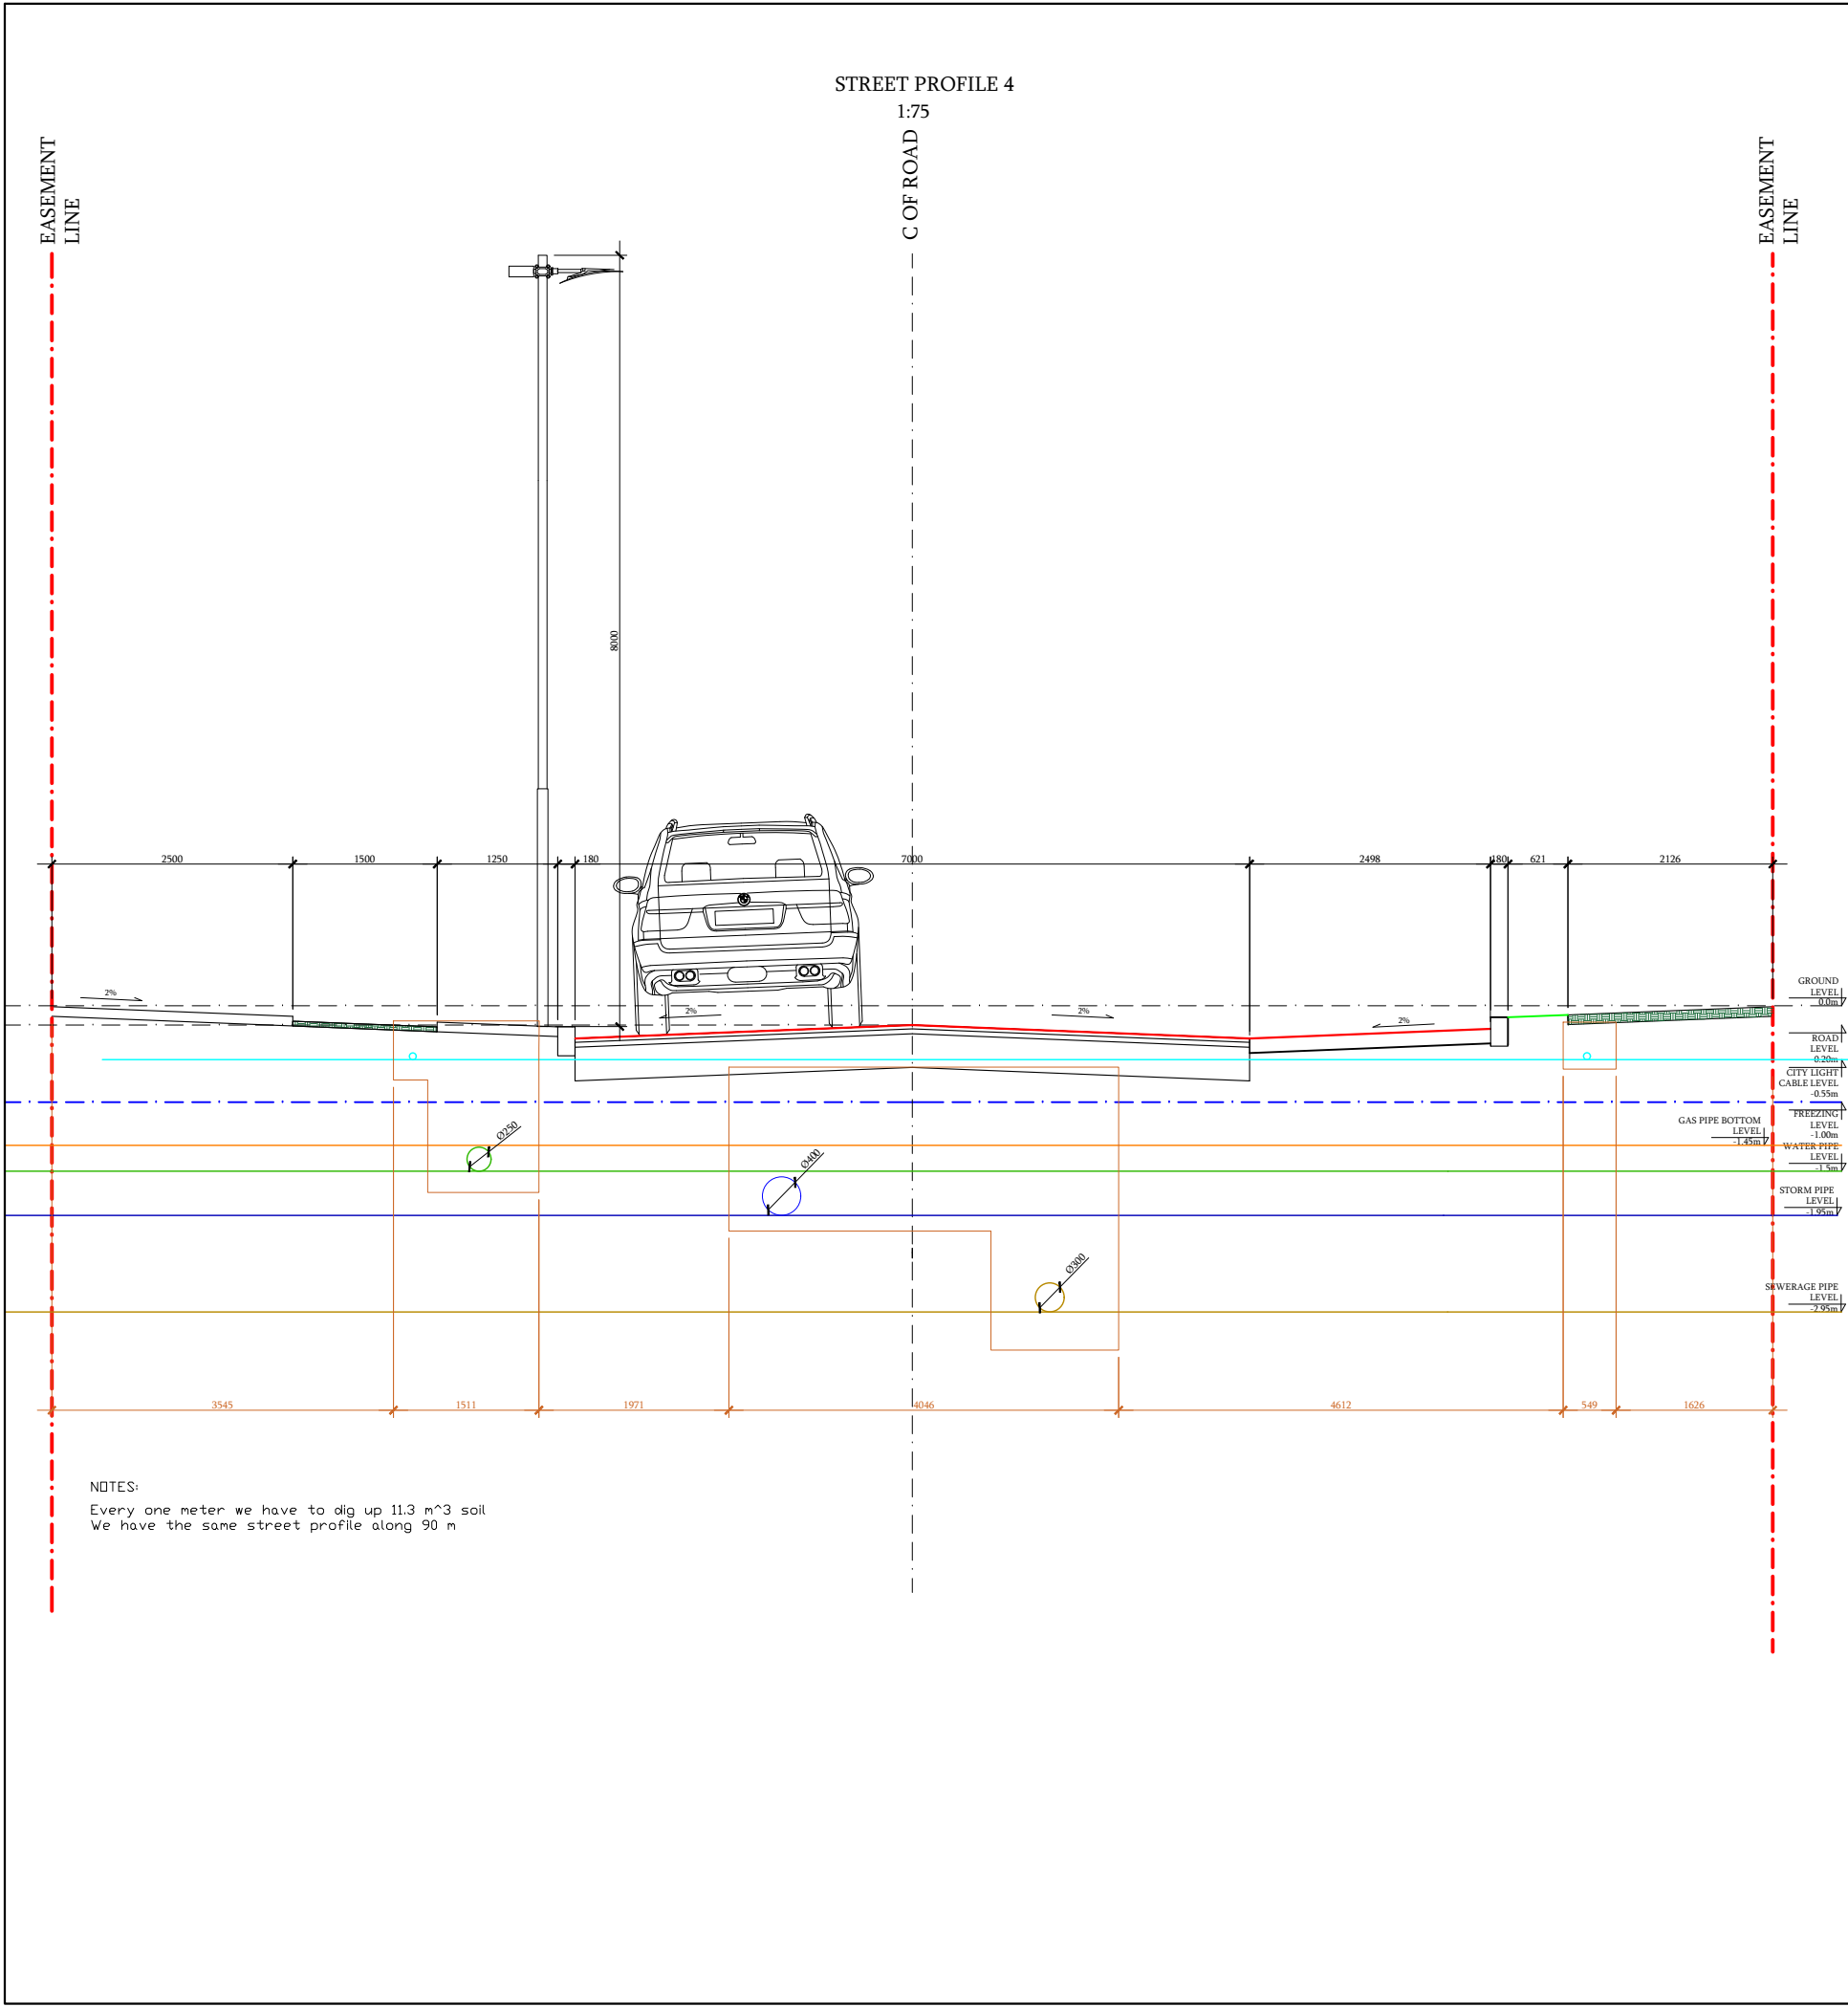

MECHANICAL			
N#	SYMBOL	DESCRIPTION	Q-TY
1		FIRE HYDRANT DRY PILLAR	Q-ty in part list
2		STORM WATER MAIN LINE	Q-ty in part list
3		SEWERAGE MAIN LINE	Q-ty in part list
4		GAS MAIN LINE Ø250mm	Q-ty in part list
5		POTABLE WATER MAIN LINE Ø250mm	Q-ty in part list
6		STREET STORM WATER MANHOLES	Q-ty in part list

ELECTRICAL			
N#	SYMBOL	DESCRIPTION	Q-TY
1		ELV REVISION MANHOLE	In part list
2		ELV FIBER OPTICS CABLE LINES	In part list
3		0.4 kV STREET LIGHTS MAIN CABLE LINE	In part list
4		0.4 kV STREET LIGHTS MAIN CABLE LINE	In part list
5		6.0 kV MAIN CABLE LINE	In part list
6		0.4 kV MAIN CABLE LINE	In part list

Gelovani str. Development m2

Download Link



Customer


Contractor

SAXON MANAGEMENT SERVICES

შპს საკსონ მენეჯმენტ სერვისის

აღუქსანდრე ყაზბეგის გამზირი 47,
4 სართული, ოთახი 16.
Phone: +995 322305919 E-mail: info@saxonms.com

PM	Dudley J. Piggott	
ARCH	HOUSEART	
ENG	V.Puodziunas	
ENG	L.Gumberidze	
ENG	D.Antidze	
Project	GEN	
Drawing	Street section	
Paper	A3	
Scale	1:75	
Date	2019-04-03	
Number		
GEL-DSG-GEN-HBK-(STREET PROFI		

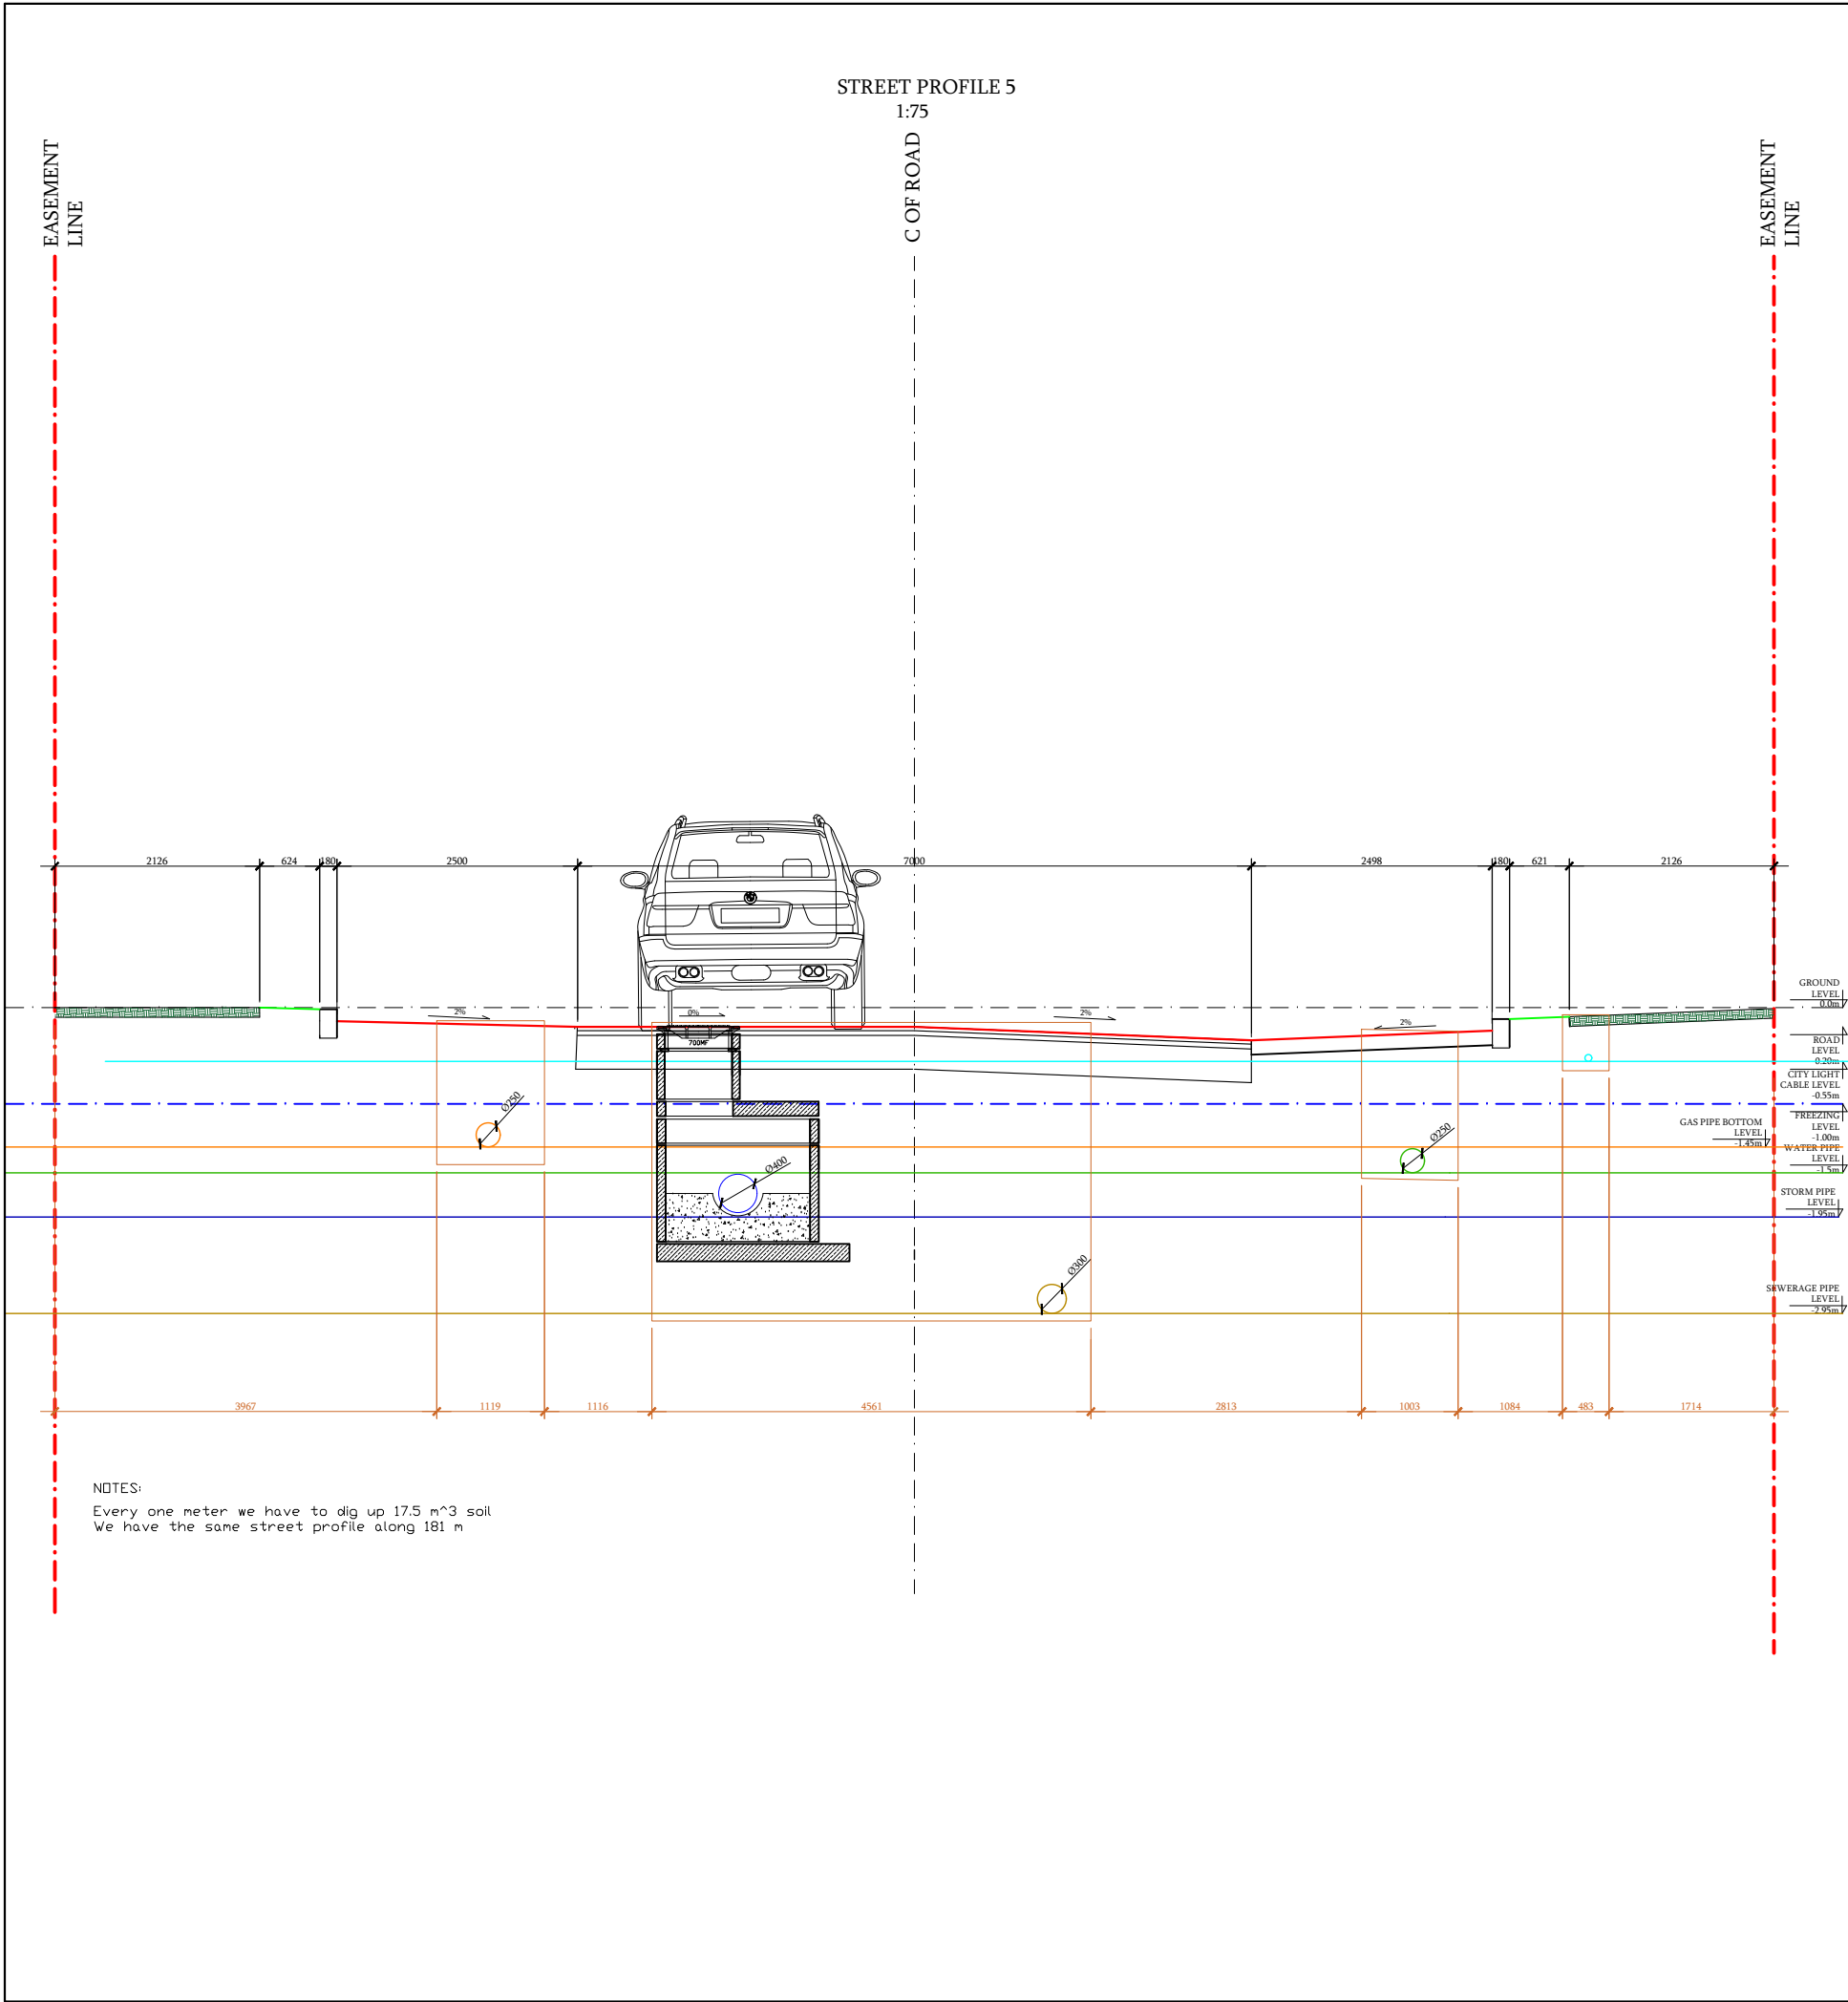

MECHANICAL			
N#	SYMBOL	DESCRIPTION	Q-TY
1		FIRE HYDRANT DRY PILLAR	Q-ty in part list
2		STORM WATER MAIN LINE	Q-ty in part list
3		SEWERAGE MAIN LINE	Q-ty in part list
4		GAS MAIN LINE Ø250mm	Q-ty in part list
5		POTABLE WATER MAIN LINE Ø250mm	Q-ty in part list
6		STREET STORM WATER MANHOLES	Q-ty in part list

ELECTRICAL			
N#	SYMBOL	DESCRIPTION	Q-TY
1		ELV REVISION MANHOLE	In part list
2		ELV FIBER OPTICS CABLE LINES	In part list
3		0.4 kV STREET LIGHTS MAIN CABLE LINE	In part list
4		0.4 kV STREET LIGHTS MAIN CABLE LINE	In part list
5		6.0 kV MAIN CABLE LINE	In part list
6		0.4 kV MAIN CABLE LINE	In part list

Gelovani str. Development m2

Download Link



Customer


Contractor

SAXON MANAGEMENT SERVICES

შპს საქსონ მენეჯმენტ სერვისის

აღუქსანდრე ყაზბეგის გამზირი 47,
4 სართული, ოთახი 16.
Phone: +995 322305919 E-mail: info@saxonms.com

PM	Dudley J. Piggott	
ARCH	HOUSEART	
ENG	V.Puodziunas	
ENG	L.Gumberidze	
ENG	D.Antidze	
Project	GEN	
Drawing	Street section	
Paper	A3	
Scale	1:75	
Date	2019-04-03	
Number	GEL-DSG-GEN-HBK-(STREET PROFI	

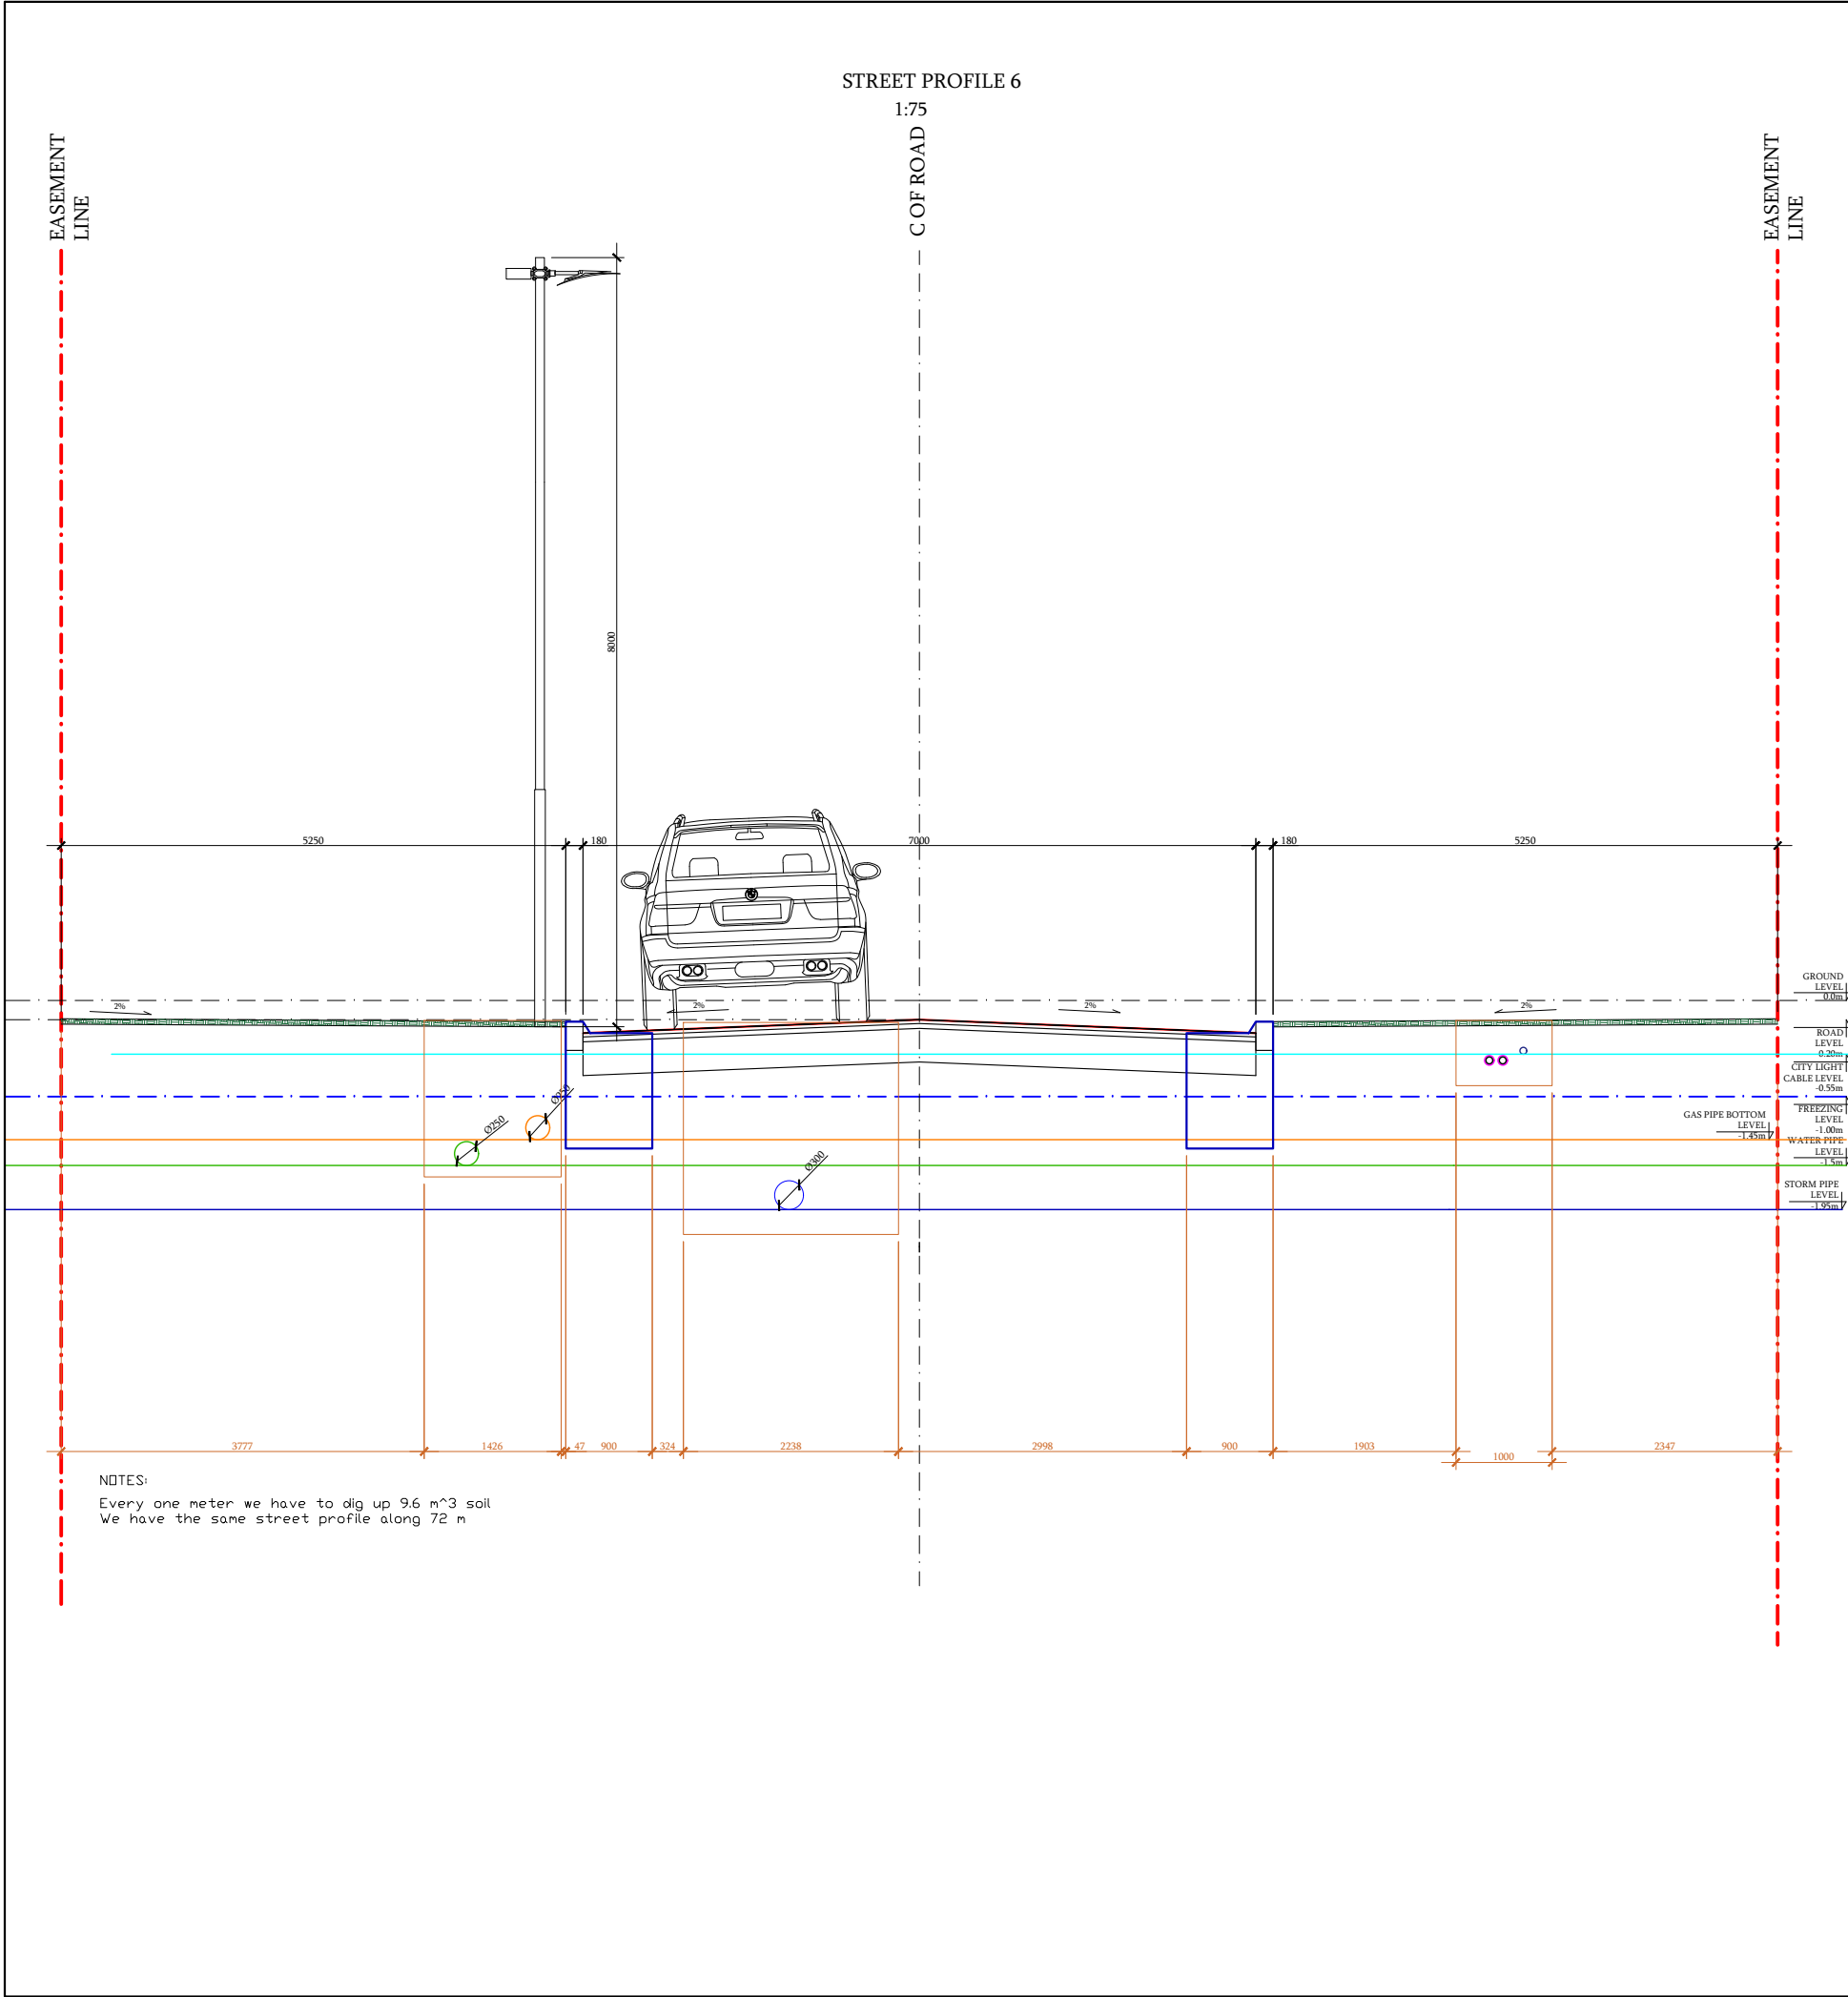

MECHANICAL			
N#	SYMBOL	DESCRIPTION	Q-TY
1		FIRE HYDRANT DRY PILLAR	Q-ty in part list
2		STORM WATER MAIN LINE	Q-ty in part list
3		SEWERAGE MAIN LINE	Q-ty in part list
4		GAS MAIN LINE Ø250mm	Q-ty in part list
5		POTABLE WATER MAIN LINE Ø250mm	Q-ty in part list
6		STREET STORM WATER MANHOLES	Q-ty in part list

ELECTRICAL			
N#	SYMBOL	DESCRIPTION	Q-TY
1		ELV REVISION MANHOLE	In part list
2		ELV FIBER OPTICS CABLE LINES	In part list
3		0.4 kV STREET LIGHTS MAIN CABLE LINE	In part list
4		0.4 kV STREET LIGHTS MAIN CABLE LINE	In part list
5		6.0 kV MAIN CABLE LINE	In part list
6		0.4 kV MAIN CABLE LINE	In part list

Gelovani str. Development m2

Download Link



Customer

Contractor


SAXON MANAGEMENT SERVICES

შპს საქსონ მენეჯმენტ სერვისის

აღუქსანდრე ყაზბეგის გამზირი 47,
4 სართული, ოთახი 16.
Phone: +995 322305919 E-mail: info@saxonms.com

PM	Dudley J. Piggott	
ARCH	HOUSEART	
ENG	V.Puodziunas	
ENG	L.Gumberidze	
ENG	D.Antidze	
Project	GEN	
Drawing	Street section	
Paper	A3	
Scale	1:75	
Date	2019-04-03	

Number
GEL-DSG-GEN-HBK-(STREET PROFILES)

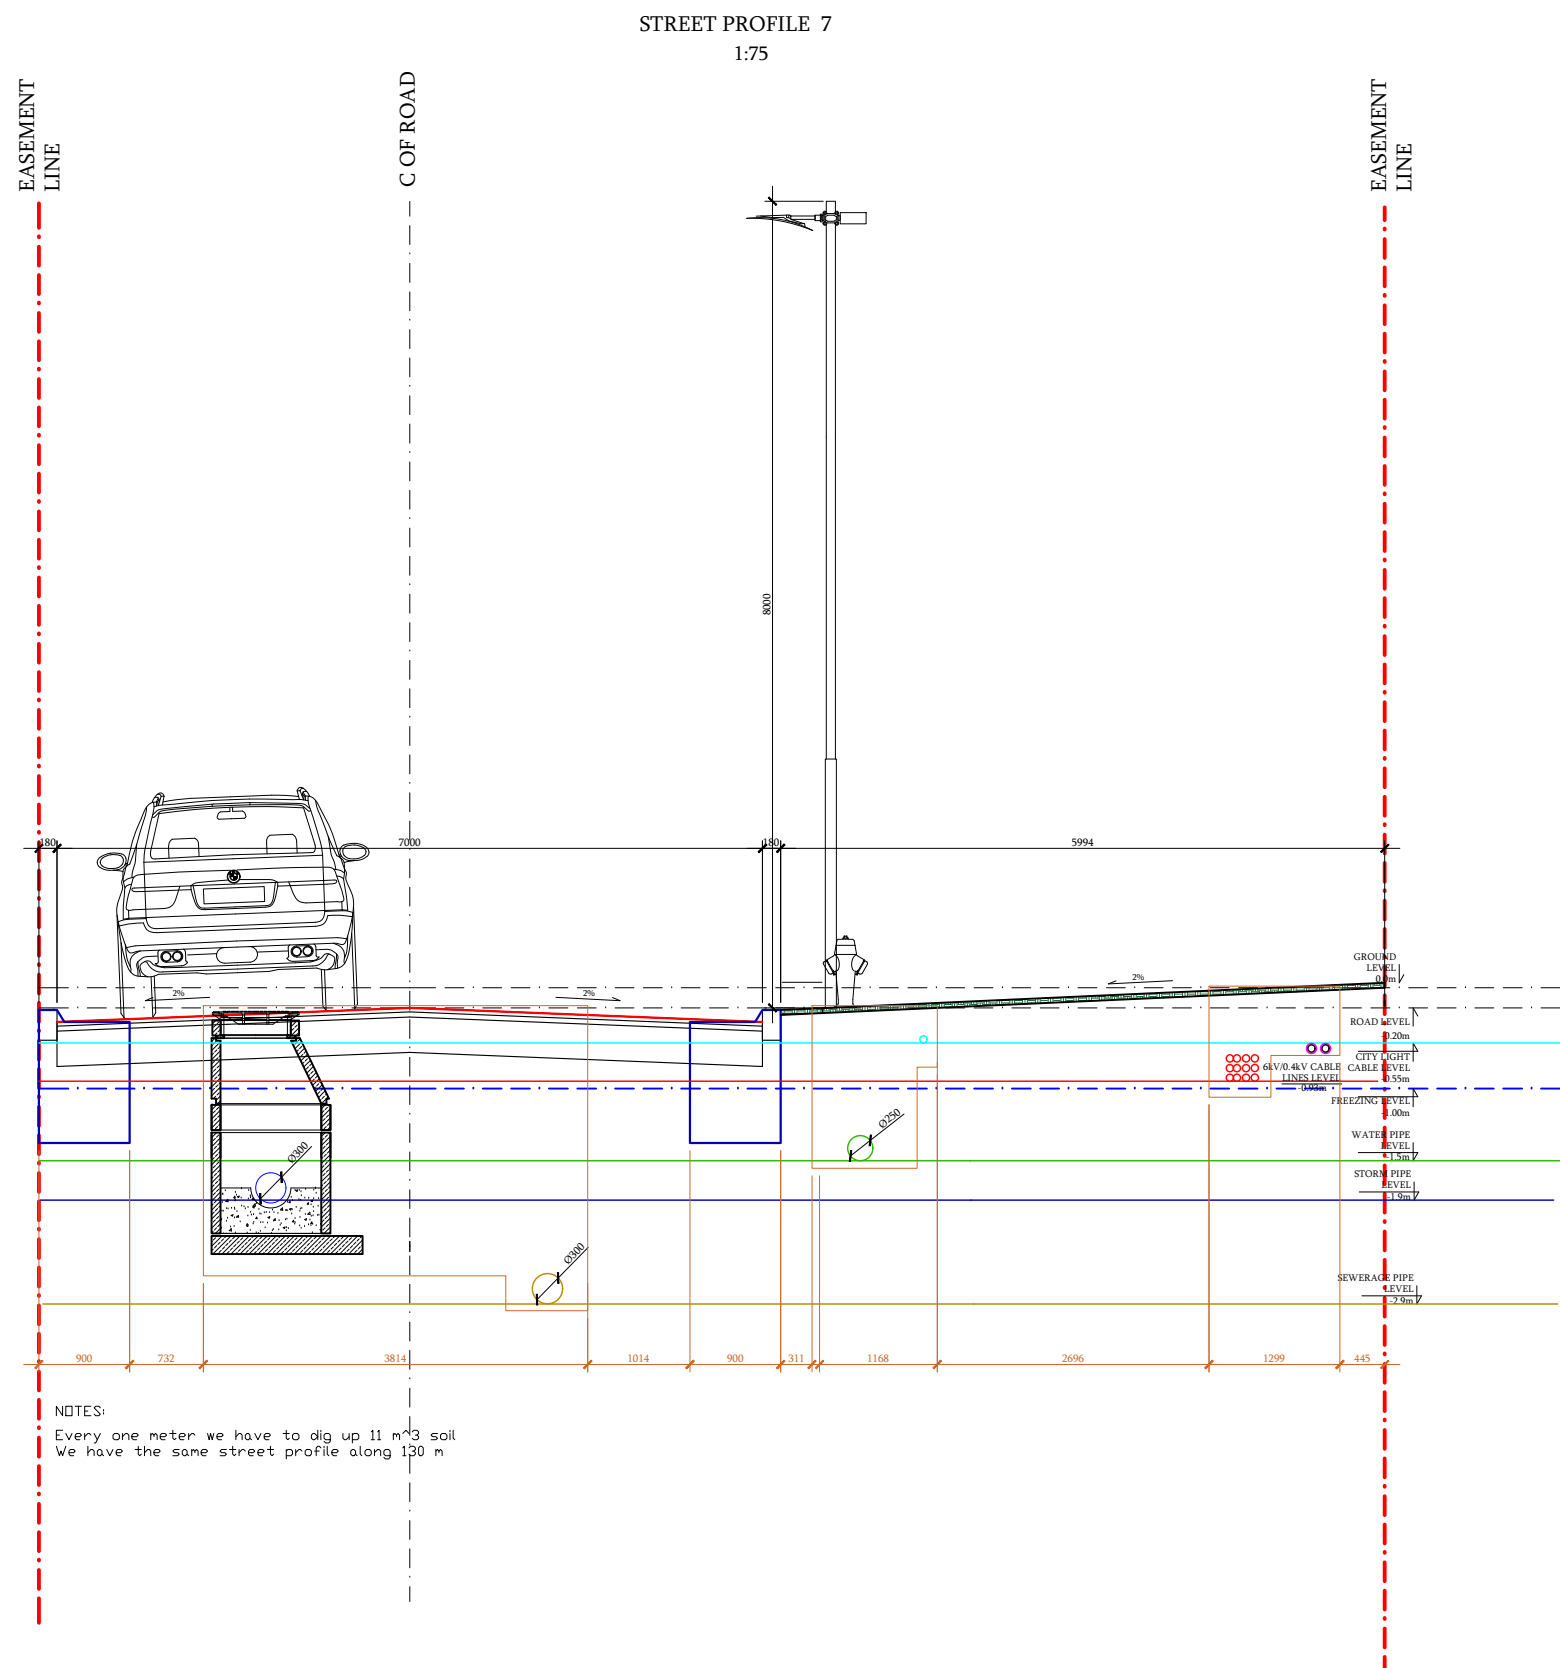

MECHANICAL			
N#	SYMBOL	DESCRIPTION	Q-TY
1		FIRE HYDRANT DRY PILLAR	Q-ty in part list
2		STORM WATER MAIN LINE	Q-ty in part list
3		SEWERAGE MAIN LINE	Q-ty in part list
4		GAS MAIN LINE Ø250mm	Q-ty in part list
5		POTABLE WATER MAIN LINE Ø250mm	Q-ty in part list
6		STREET STORM WATER MANHOLES	Q-ty in part list

ELECTRICAL			
N#	SYMBOL	DESCRIPTION	Q-TY
1		ELV REVISION MANHOLE	In part list
2		ELV FIBER OPTICS CABLE LINES	In part list
3		0.4 kV STREET LIGHTS MAIN CABLE LINE	In part list
4		0.4 kV STREET LIGHTS MAIN CABLE LINE	In part list
5		6.0 kV MAIN CABLE LINE	In part list
6		0.4 kV MAIN CABLE LINE	In part list

Gelovani str. Development m2

Download Link



Customer

Contractor

SAXON MANAGEMENT SERVICES

შპს საქსონ მენეჯმენტ სერვისის

აღმკვეთი ქაზმების გამზირი 47,
4 სართული, ოთახი 16.
Phone: +995 322305919 E-mail: info@saxonms.com

PM Dudley J. Piggott

ARCH HOUSEART

ENG V.Puodziunas

ENG L.Gumberidze

ENG D.Antidze

Project GEN

Drawing Street section


Paper A3

Scale 1:75

Date 2019-04-03

Number

GEL-DSG-GEN-HBK-(STREET PROFILES)

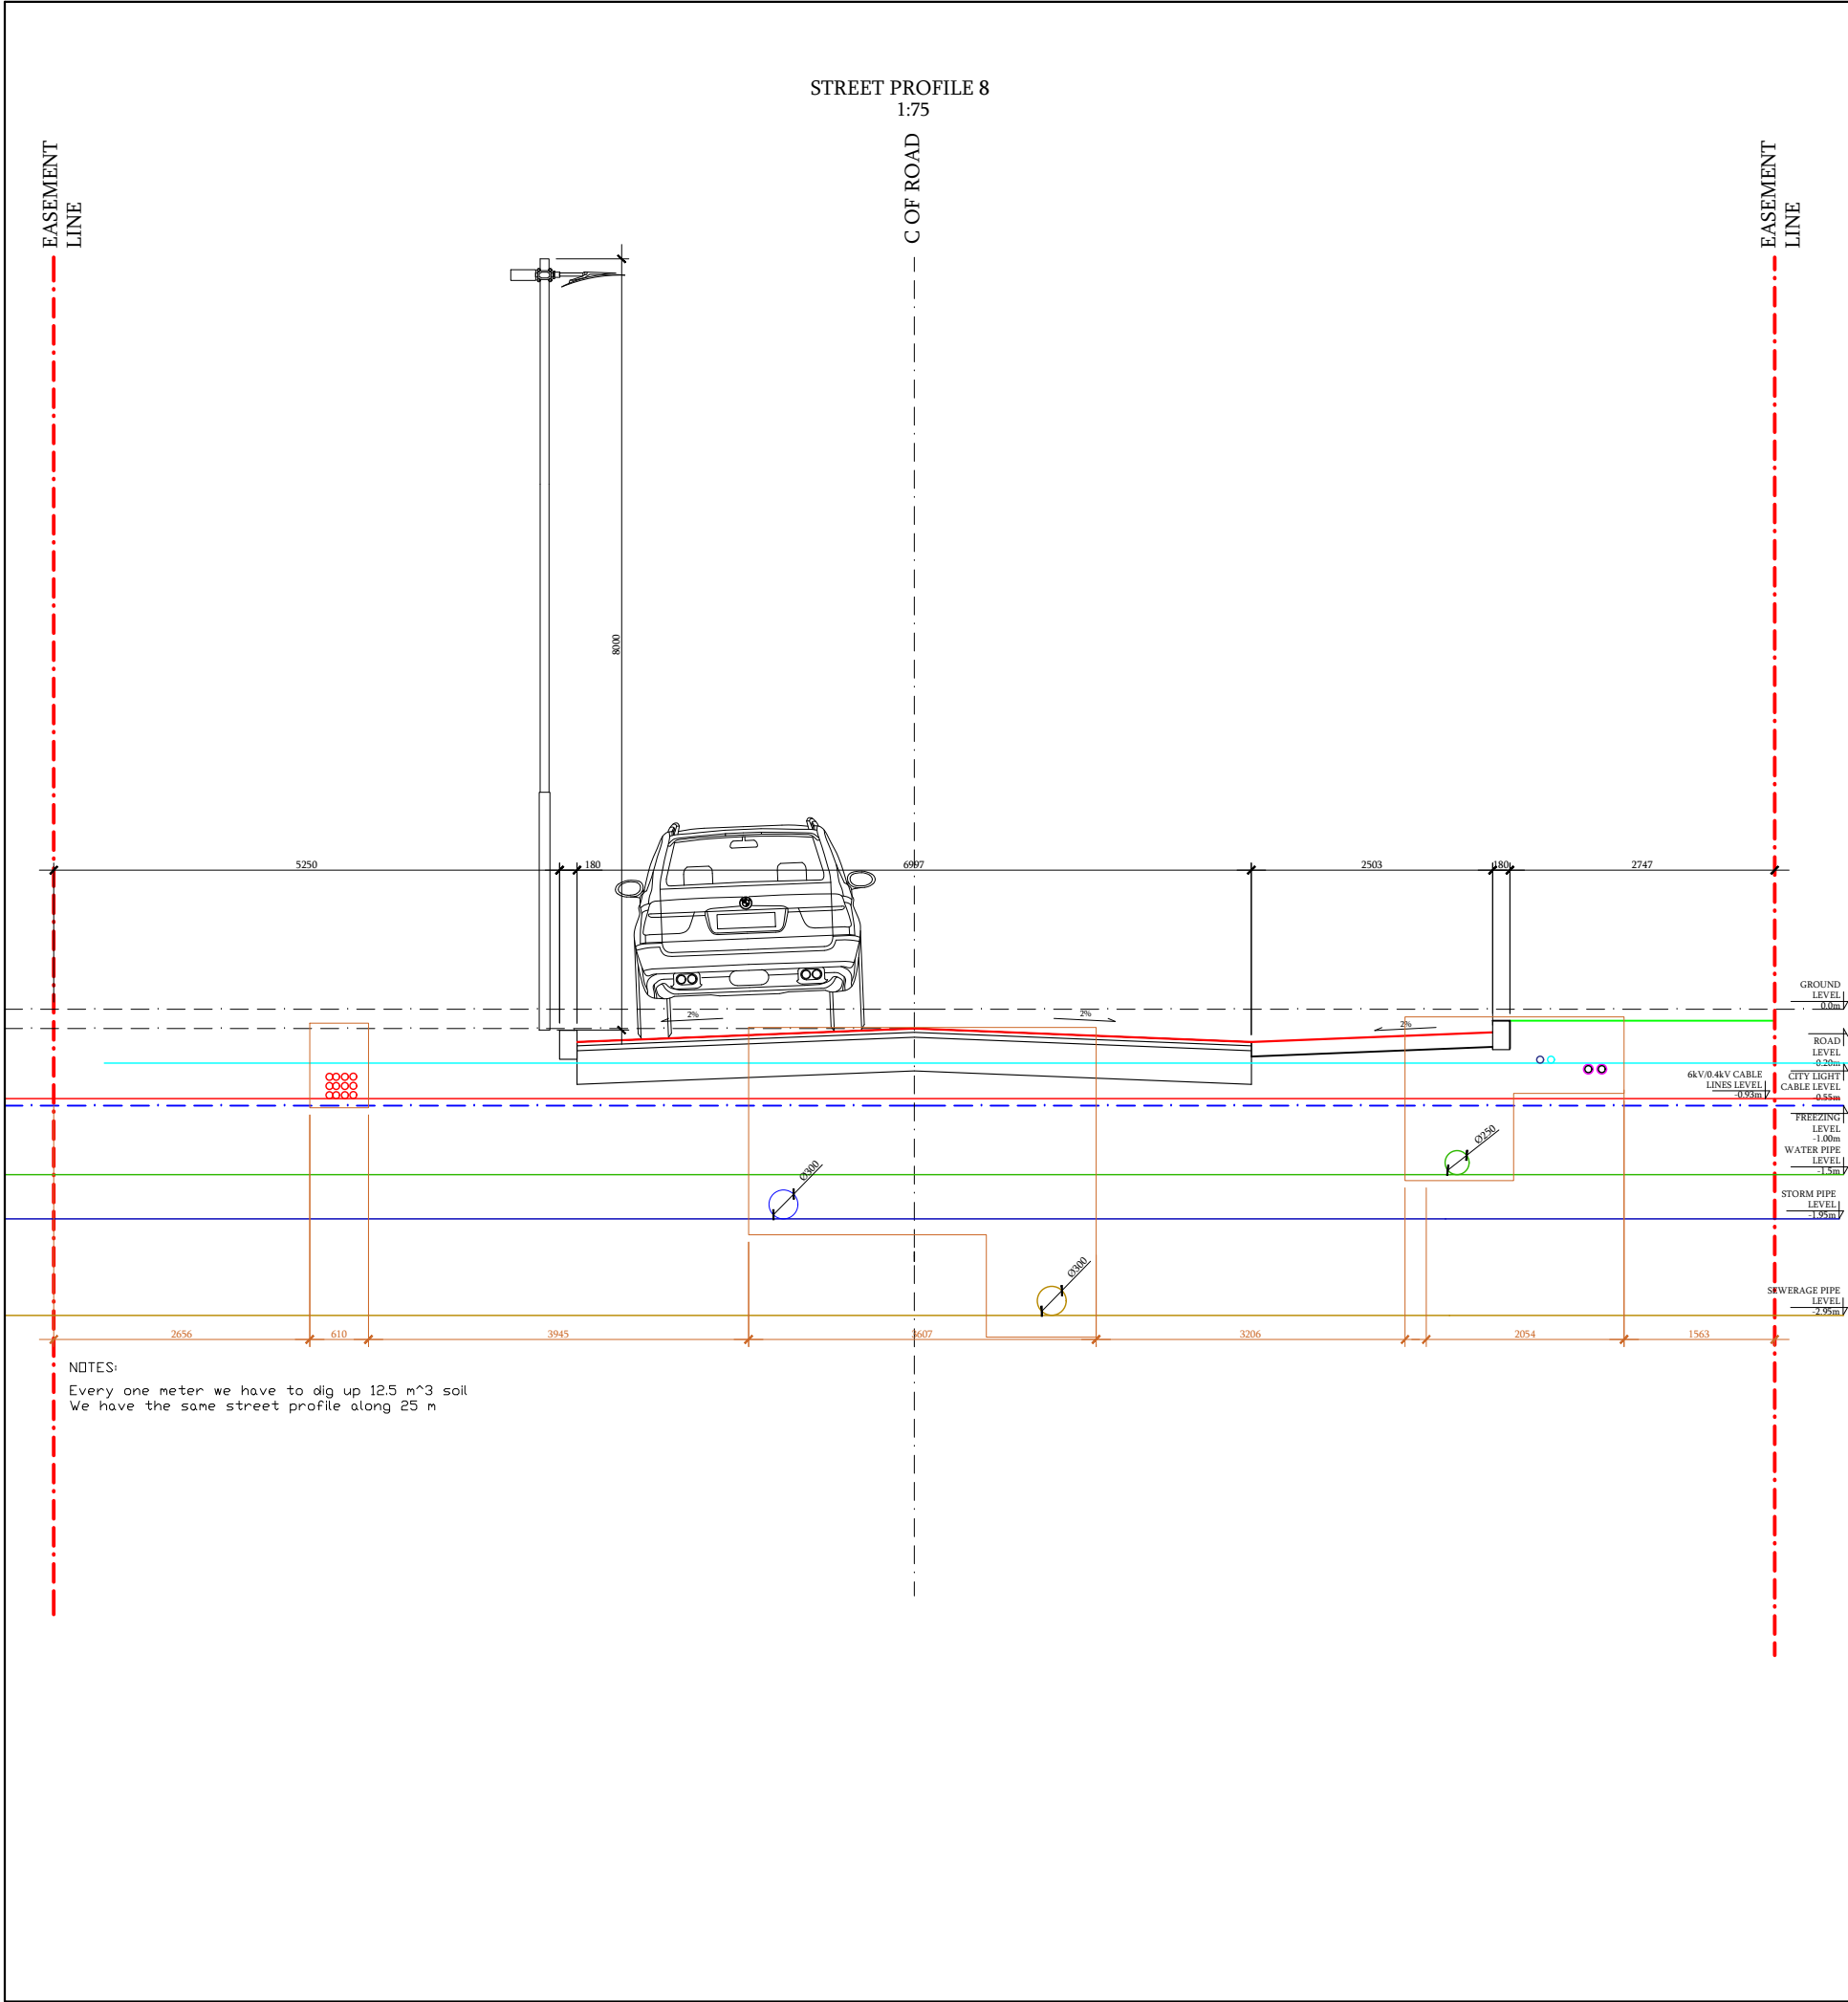

MECHANICAL			
N#	SYMBOL	DESCRIPTION	Q-TY
1		FIRE HYDRANT DRY PILLAR	Q-ty in part list
2		STORM WATER MAIN LINE	Q-ty in part list
3		SEWERAGE MAIN LINE	Q-ty in part list
4		GAS MAIN LINE Ø250mm	Q-ty in part list
5		POTABLE WATER MAIN LINE Ø250mm	Q-ty in part list
6		STREET STORM WATER MANHOLES	Q-ty in part list

ELECTRICAL			
N#	SYMBOL	DESCRIPTION	Q-TY
1		ELV REVISION MANHOLE	In part list
2		ELV FIBER OPTICS CABLE LINES	In part list
3		0.4 kV STREET LIGHTS MAIN CABLE LINE	In part list
4		0.4 kV STREET LIGHTS MAIN CABLE LINE	In part list
5		6.0 kV MAIN CABLE LINE	In part list
6		0.4 kV MAIN CABLE LINE	In part list

Gelovani str. Development m2

Download Link



Customer


Contractor

SAXON MANAGEMENT SERVICES

შპს საქსონ მენეჯმენტ სერვისის

აღუქსანდრე ყაზბეგის გამზირი 47,
4 სართული, ოთახი 16.
Phone: +995 322305919 E-mail: info@saxonms.com

PM	Dudley J. Piggott	
ARCH	HOUSEART	
ENG	V.Puodziunas	
ENG	L.Gumberidze	
ENG	D.Antidze	
Project	GEN	
Drawing	Street section	
Paper	A3	
Scale	1:75	
Date	2019-04-03	
Number	GEL-DSG-GEN-HBK-(STREET PROFI	

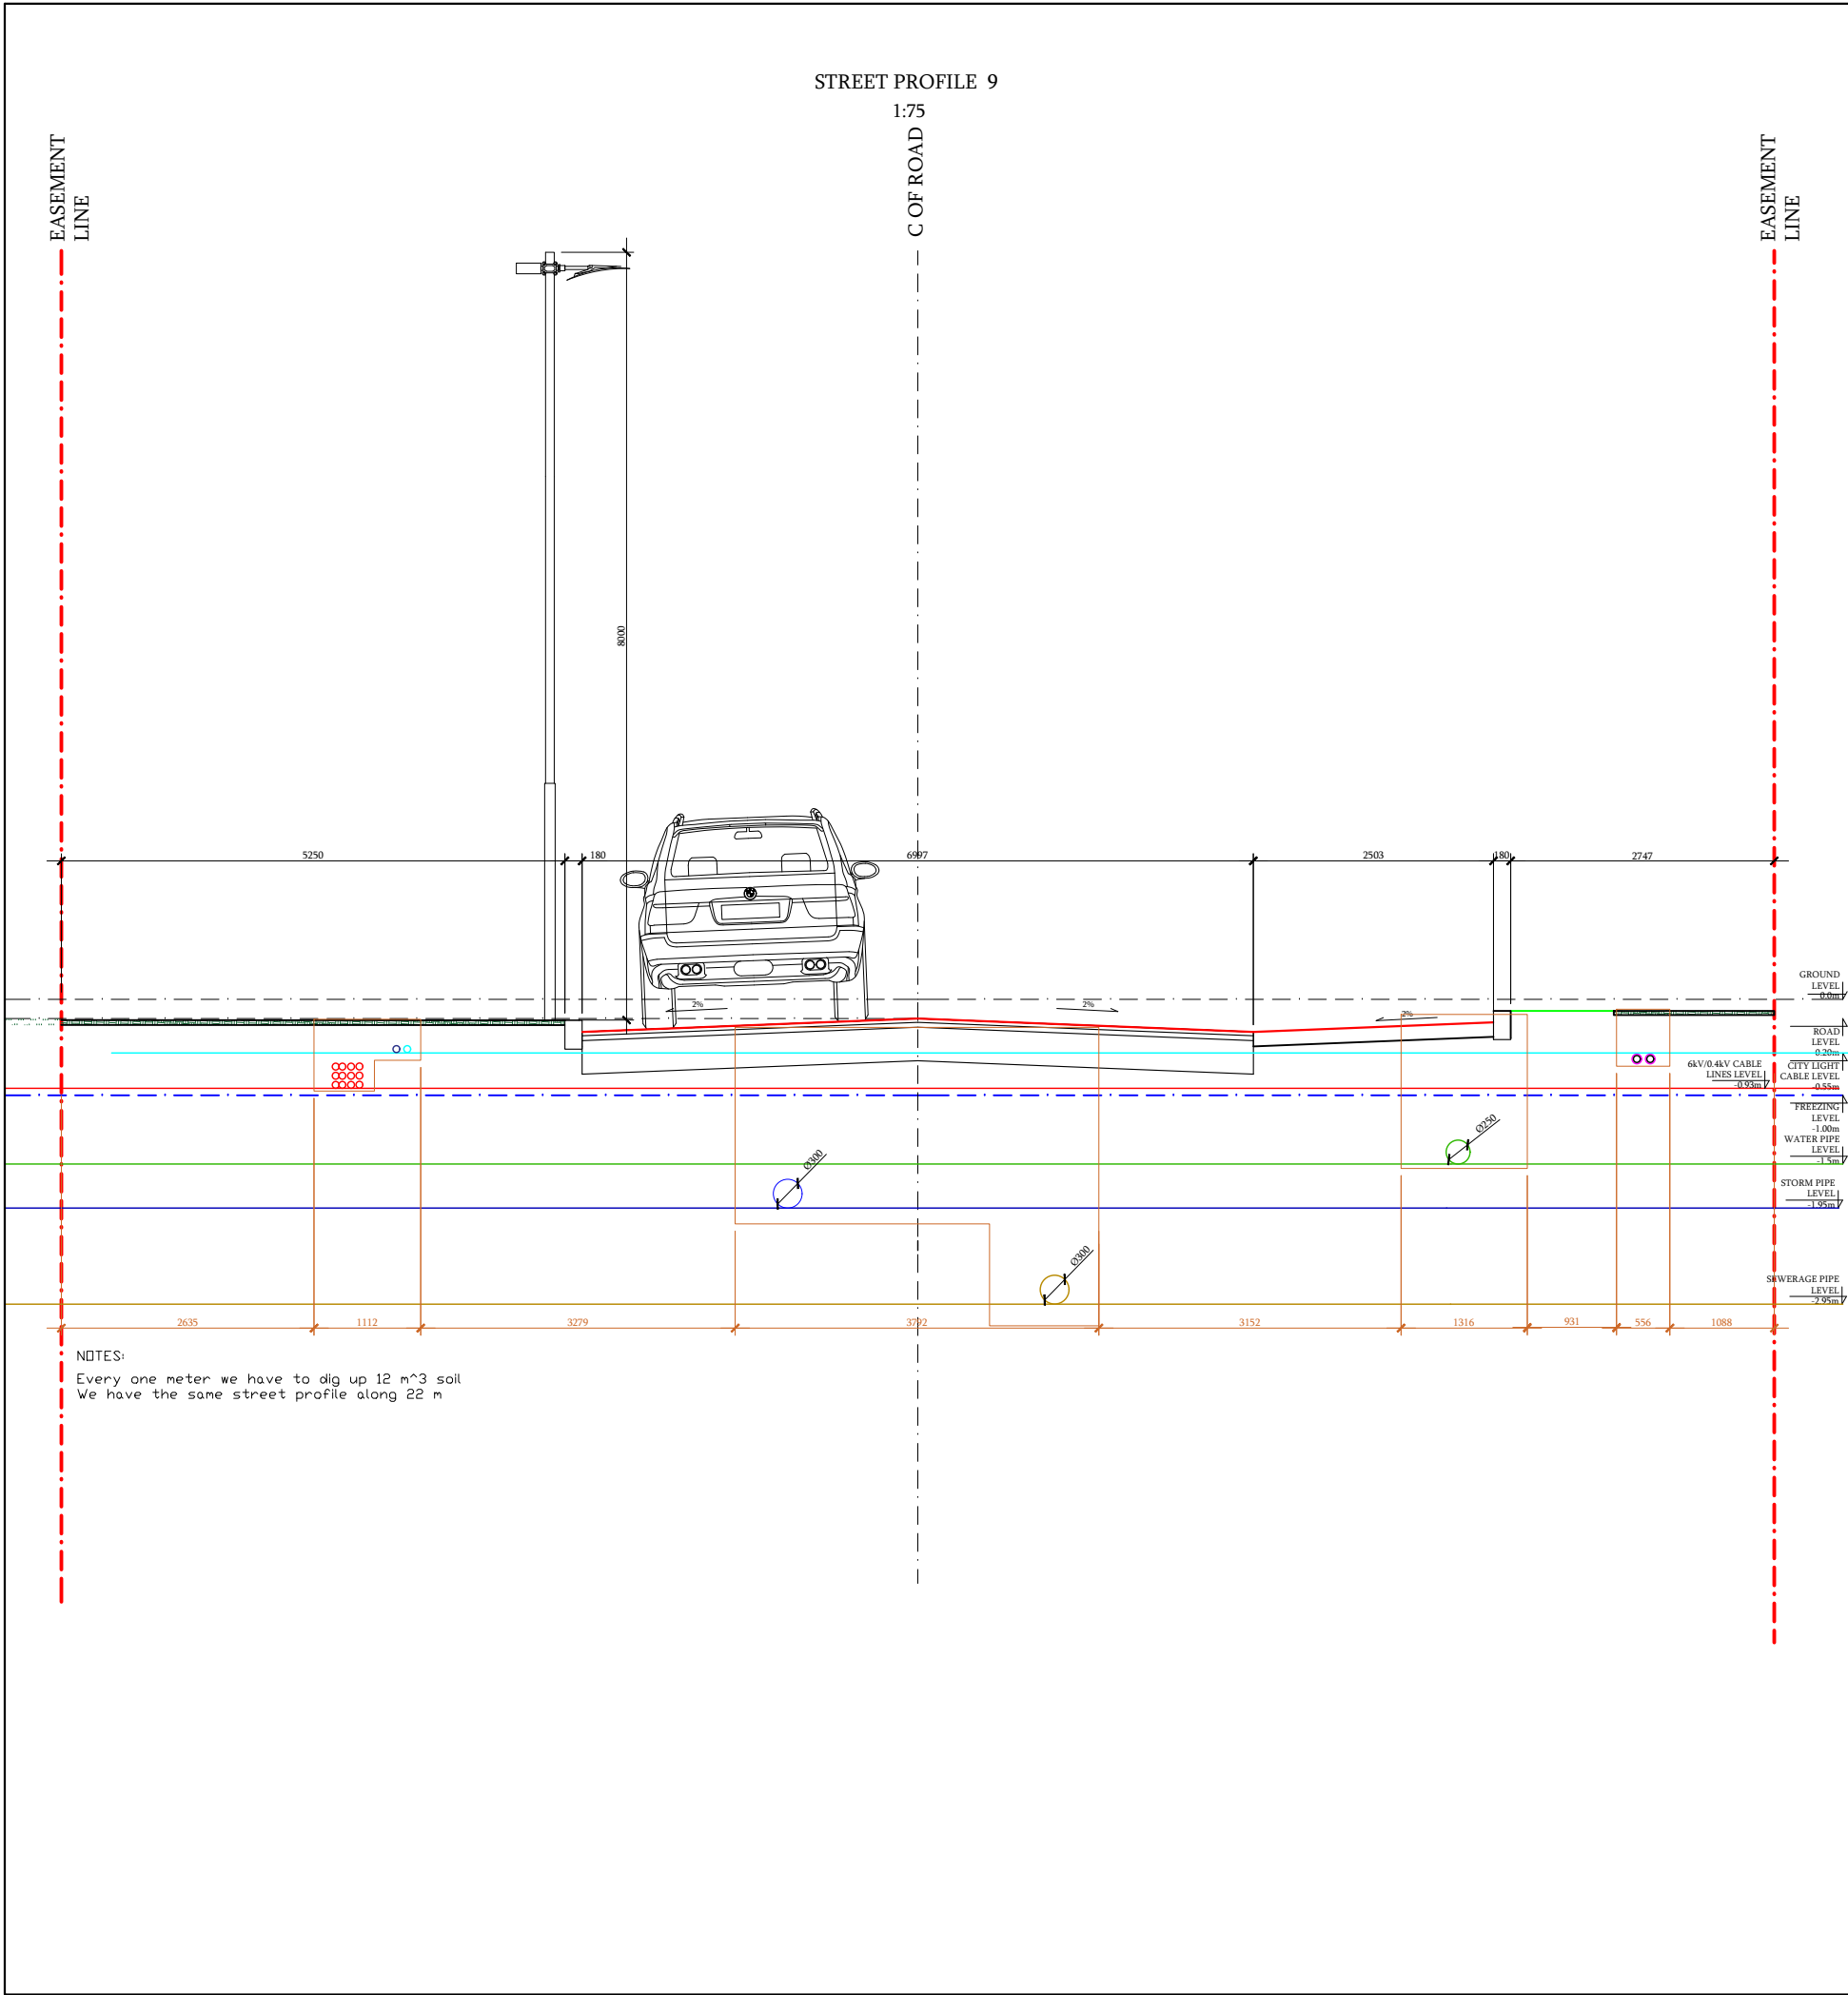

MECHANICAL			
N#	SYMBOL	DESCRIPTION	Q-TY
1		FIRE HYDRANT DRY PILLAR	Q-ty in part list
2		STORM WATER MAIN LINE	Q-ty in part list
3		SEWERAGE MAIN LINE	Q-ty in part list
4		GAS MAIN LINE Ø250mm	Q-ty in part list
5		POTABLE WATER MAIN LINE Ø250mm	Q-ty in part list
6		STREET STORM WATER MANHOLES	Q-ty in part list

ELECTRICAL			
N#	SYMBOL	DESCRIPTION	Q-TY
1		ELV REVISION MANHOLE	In part list
2		ELV FIBER OPTICS CABLE LINES	In part list
3		0.4 kV STREET LIGHTS MAIN CABLE LINE	In part list
4		0.4 kV STREET LIGHTS MAIN CABLE LINE	In part list
5		6.0 kV MAIN CABLE LINE	In part list
6		0.4 kV MAIN CABLE LINE	In part list

Gelovani str. Development m2

Download Link



Customer


Contractor

SAXON MANAGEMENT SERVICES

შპს საკსონ მენეჯმენტ სერვისის

აღუქსანდრე ყაზბეგის გამზირი 47,
4 სართული, ოთახი 16.
Phone: +995 322305919 E-mail: info@saxonms.com

PM	Dudley J. Piggott	
ARCH	HOUSEART	
ENG	V.Puodziunas	
ENG	L.Gumberidze	
ENG	D.Antidze	
Project	GEN	
Drawing	Street section	
Paper	A3	
Scale	1:75	
Date	2019-04-03	
Number	GEL-DSG-GEN-HBK-(STREET PROFI	

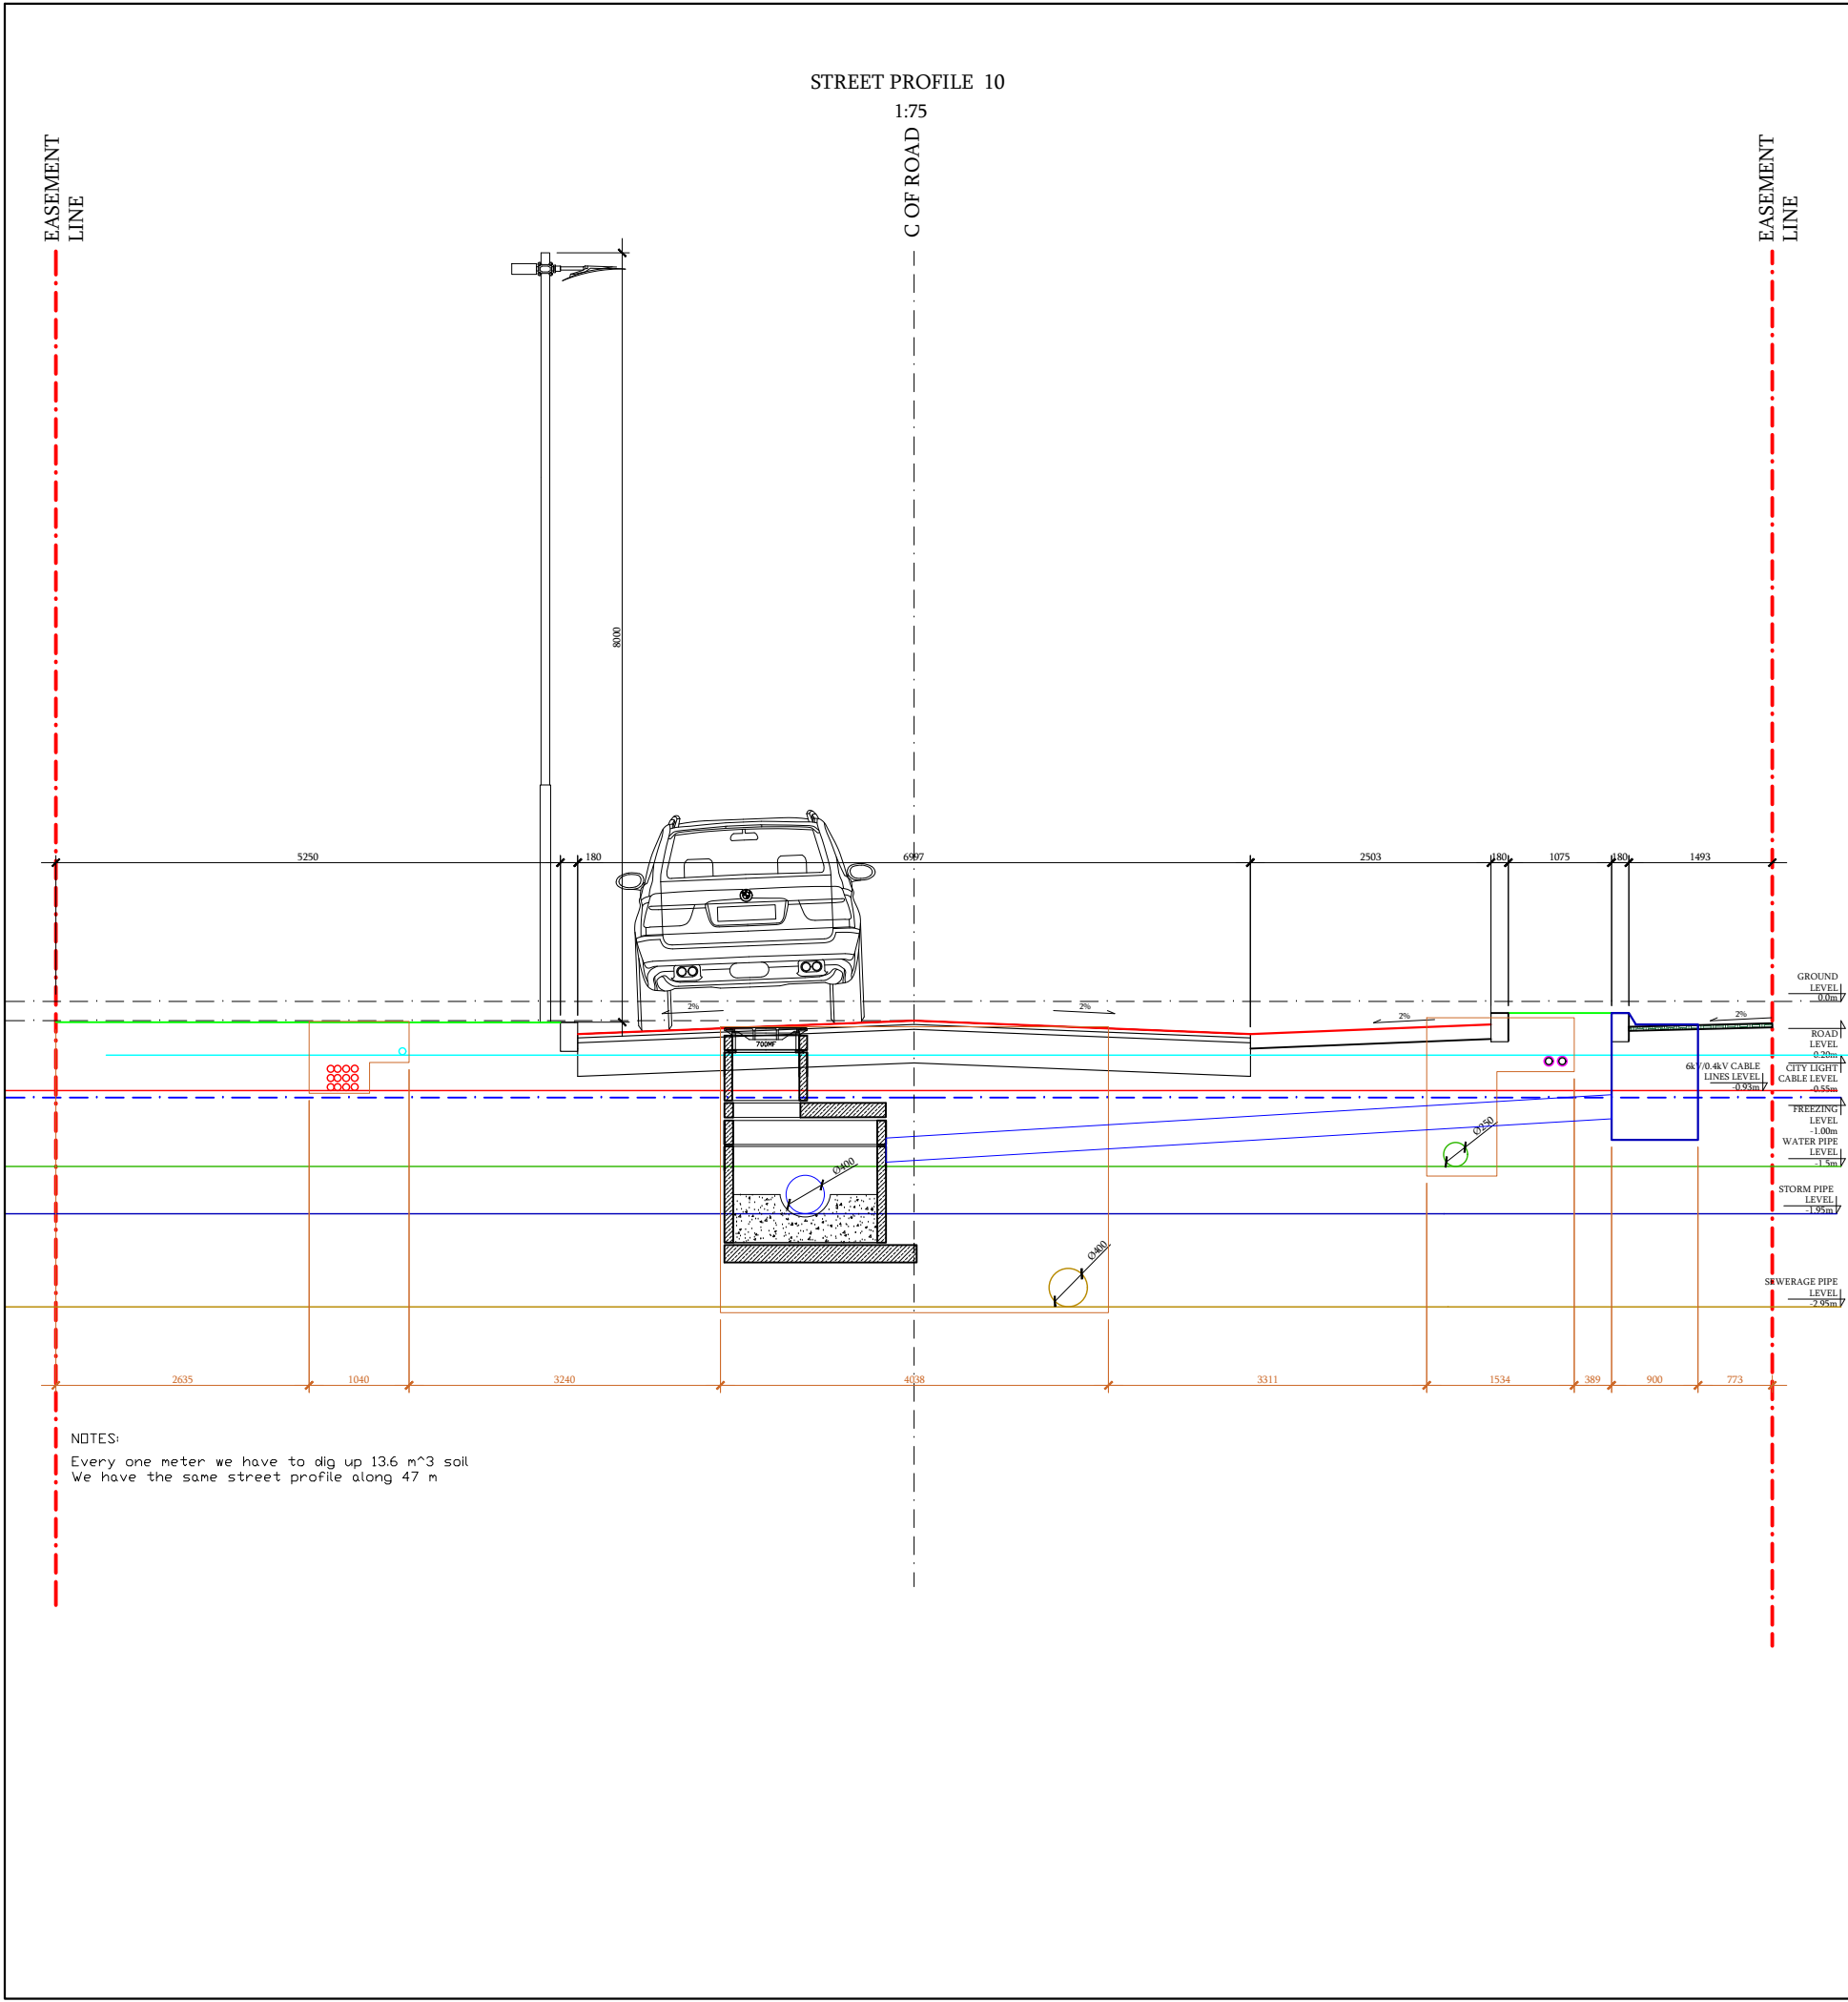

MECHANICAL			
N#	SYMBOL	DESCRIPTION	Q-TY
1		FIRE HYDRANT DRY PILLAR	Q-ty in part list
2		STORM WATER MAIN LINE	Q-ty in part list
3		SEWERAGE MAIN LINE	Q-ty in part list
4		GAS MAIN LINE Ø250mm	Q-ty in part list
5		POTABLE WATER MAIN LINE Ø250mm	Q-ty in part list
6		STREET STORM WATER MANHOLES	Q-ty in part list

ELECTRICAL			
N#	SYMBOL	DESCRIPTION	Q-TY
1		ELV REVISION MANHOLE	In part list
2		ELV FIBER OPTICS CABLE LINES	In part list
3		0.4 kV STREET LIGHTS MAIN CABLE LINE	In part list
4		0.4 kV STREET LIGHTS MAIN CABLE LINE	In part list
5		6.0 kV MAIN CABLE LINE	In part list
6		0.4 kV MAIN CABLE LINE	In part list

Gelovani str. Development m2

Download Link



Customer

Contractor


SAXON MANAGEMENT SERVICES


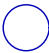








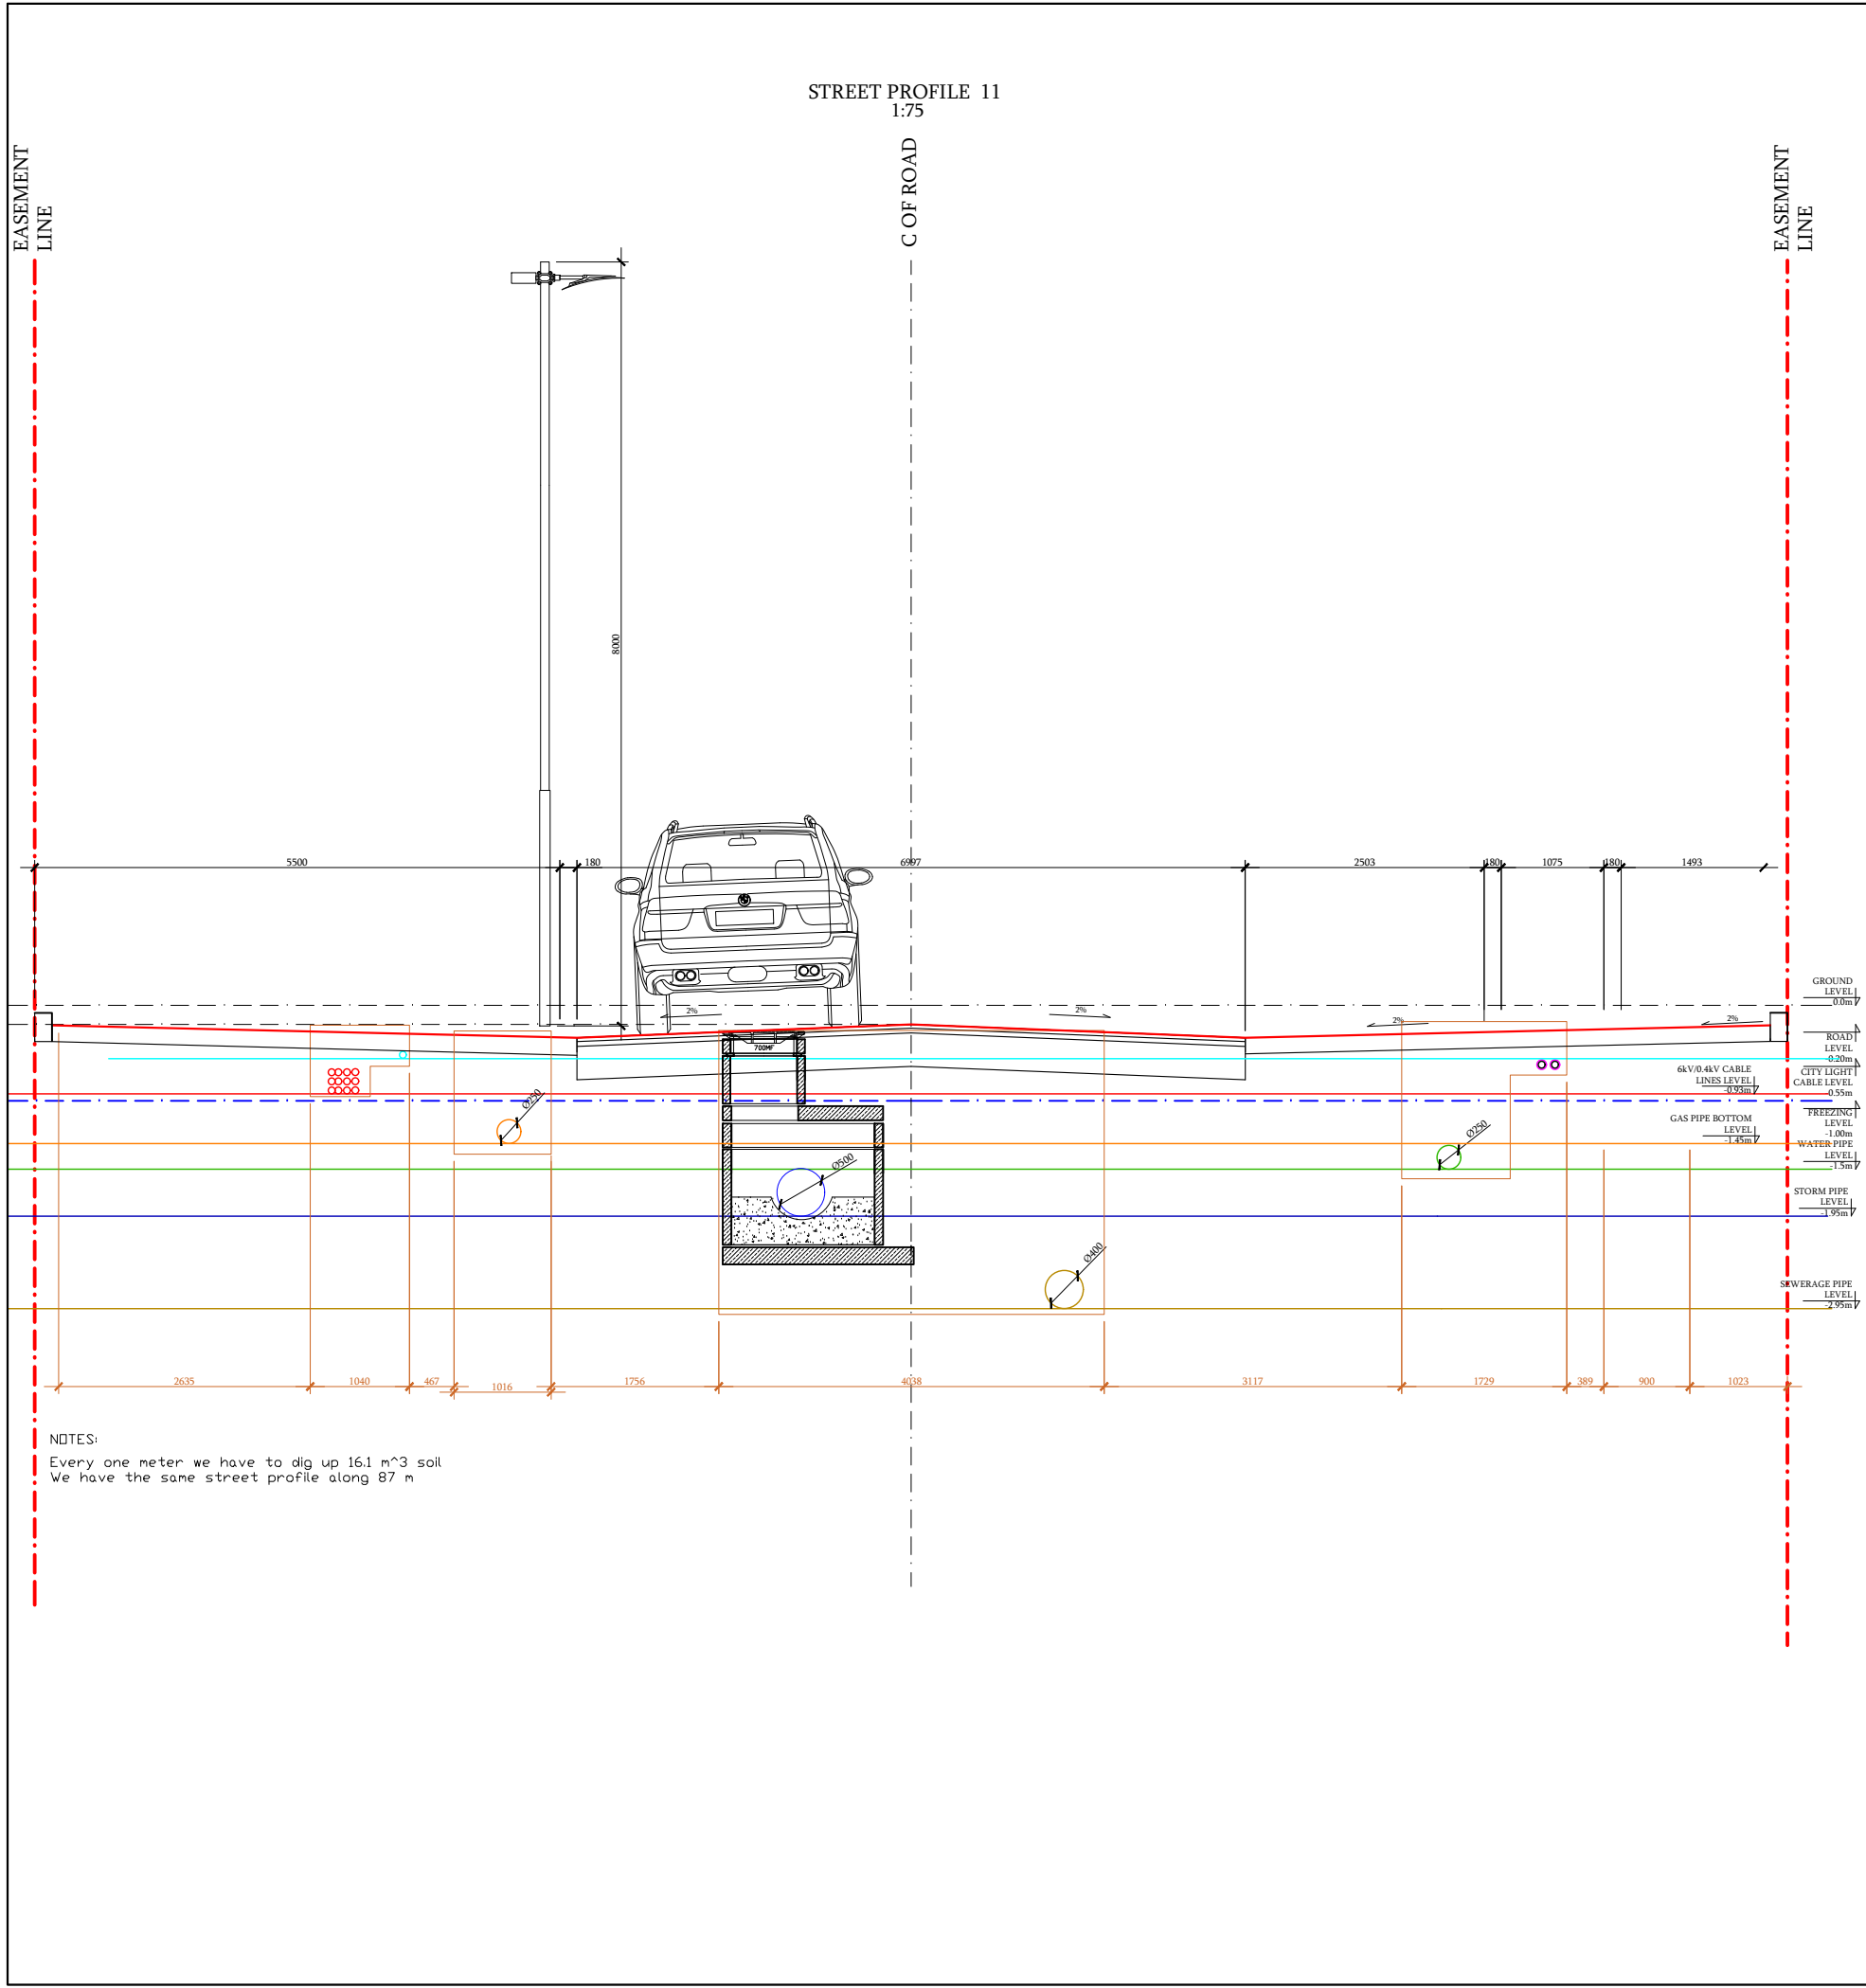





შპს საკონსტრუქციო მენეჯმენტ სერვისი


აღმასრულებელი დირექტორის განცხადებით 47,
4 სართული, ოთახი 16.
Phone: +995 322305919 E-mail: info@saxonms.com







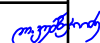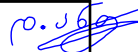

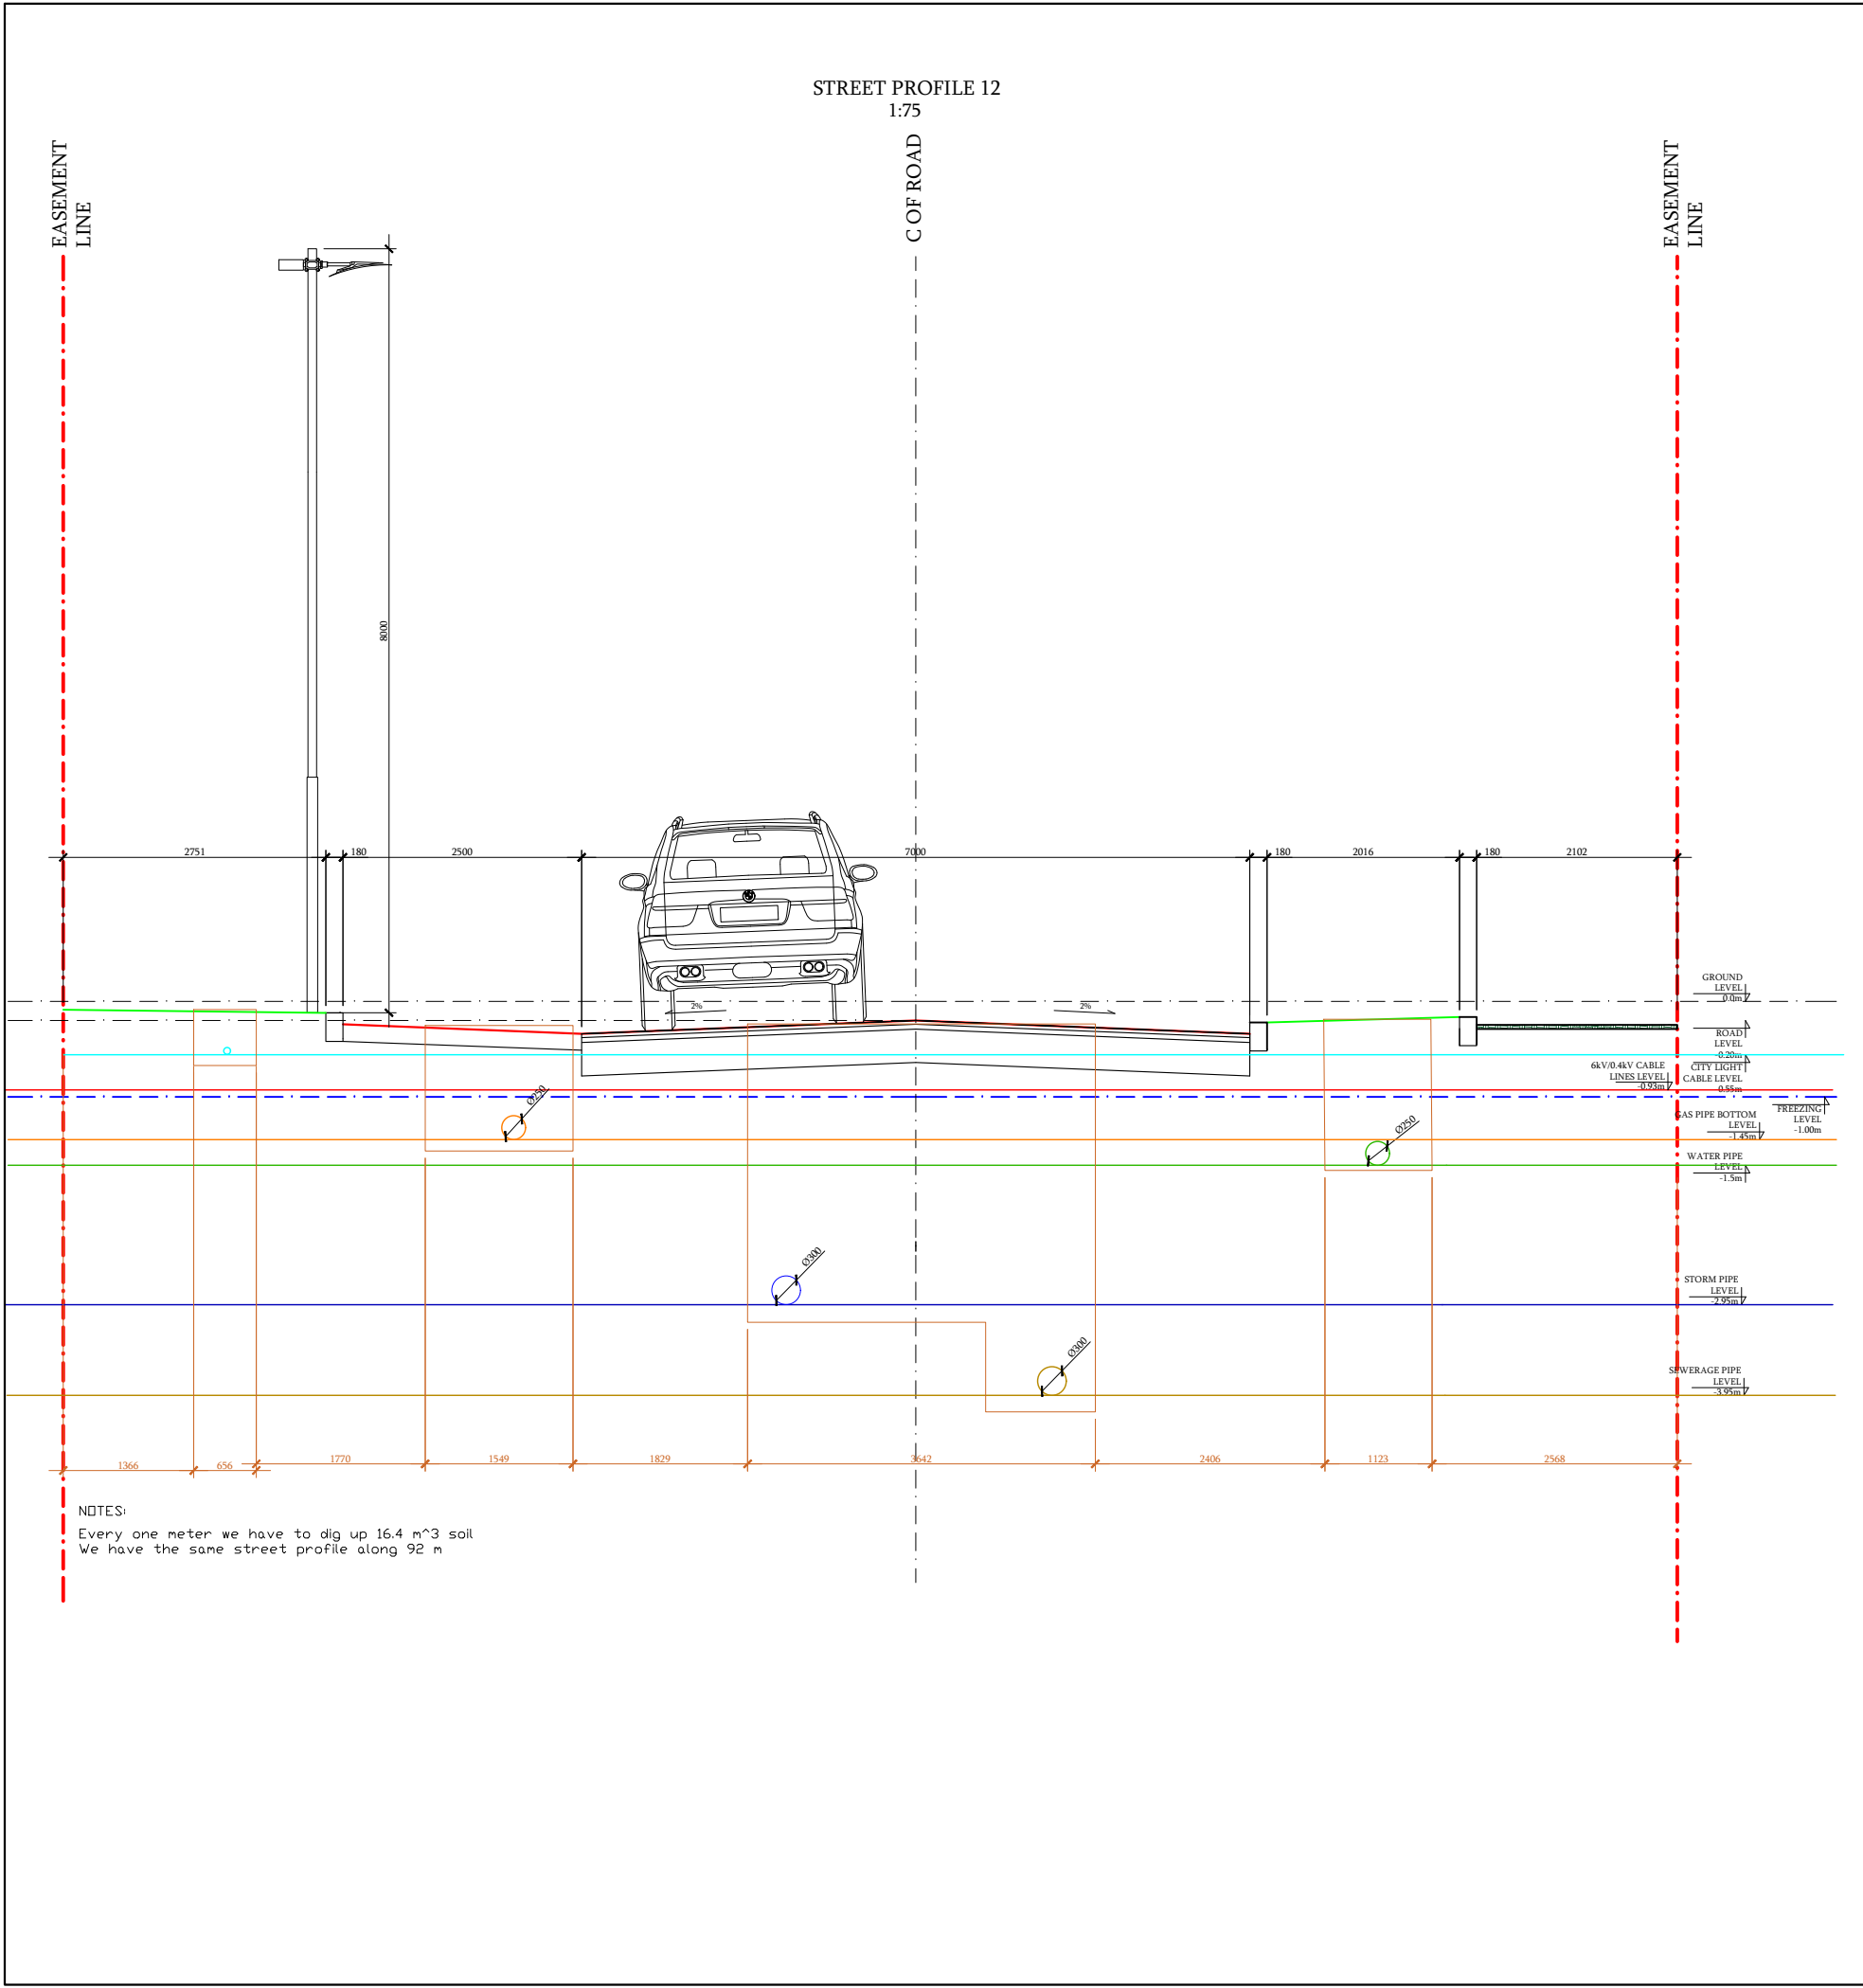PM	Dudley J. Piggott
ARCH	HOUSEART
ENG	V.Puodziunas
ENG	L.Gumberidze
ENG	D.Antidze
Project	GEN
Drawing	Street section
Paper	A3
Scale	1:75
Date	2019-04-03


Number
GEL-DSG-GEN-HBK-(STREET PROFILES)









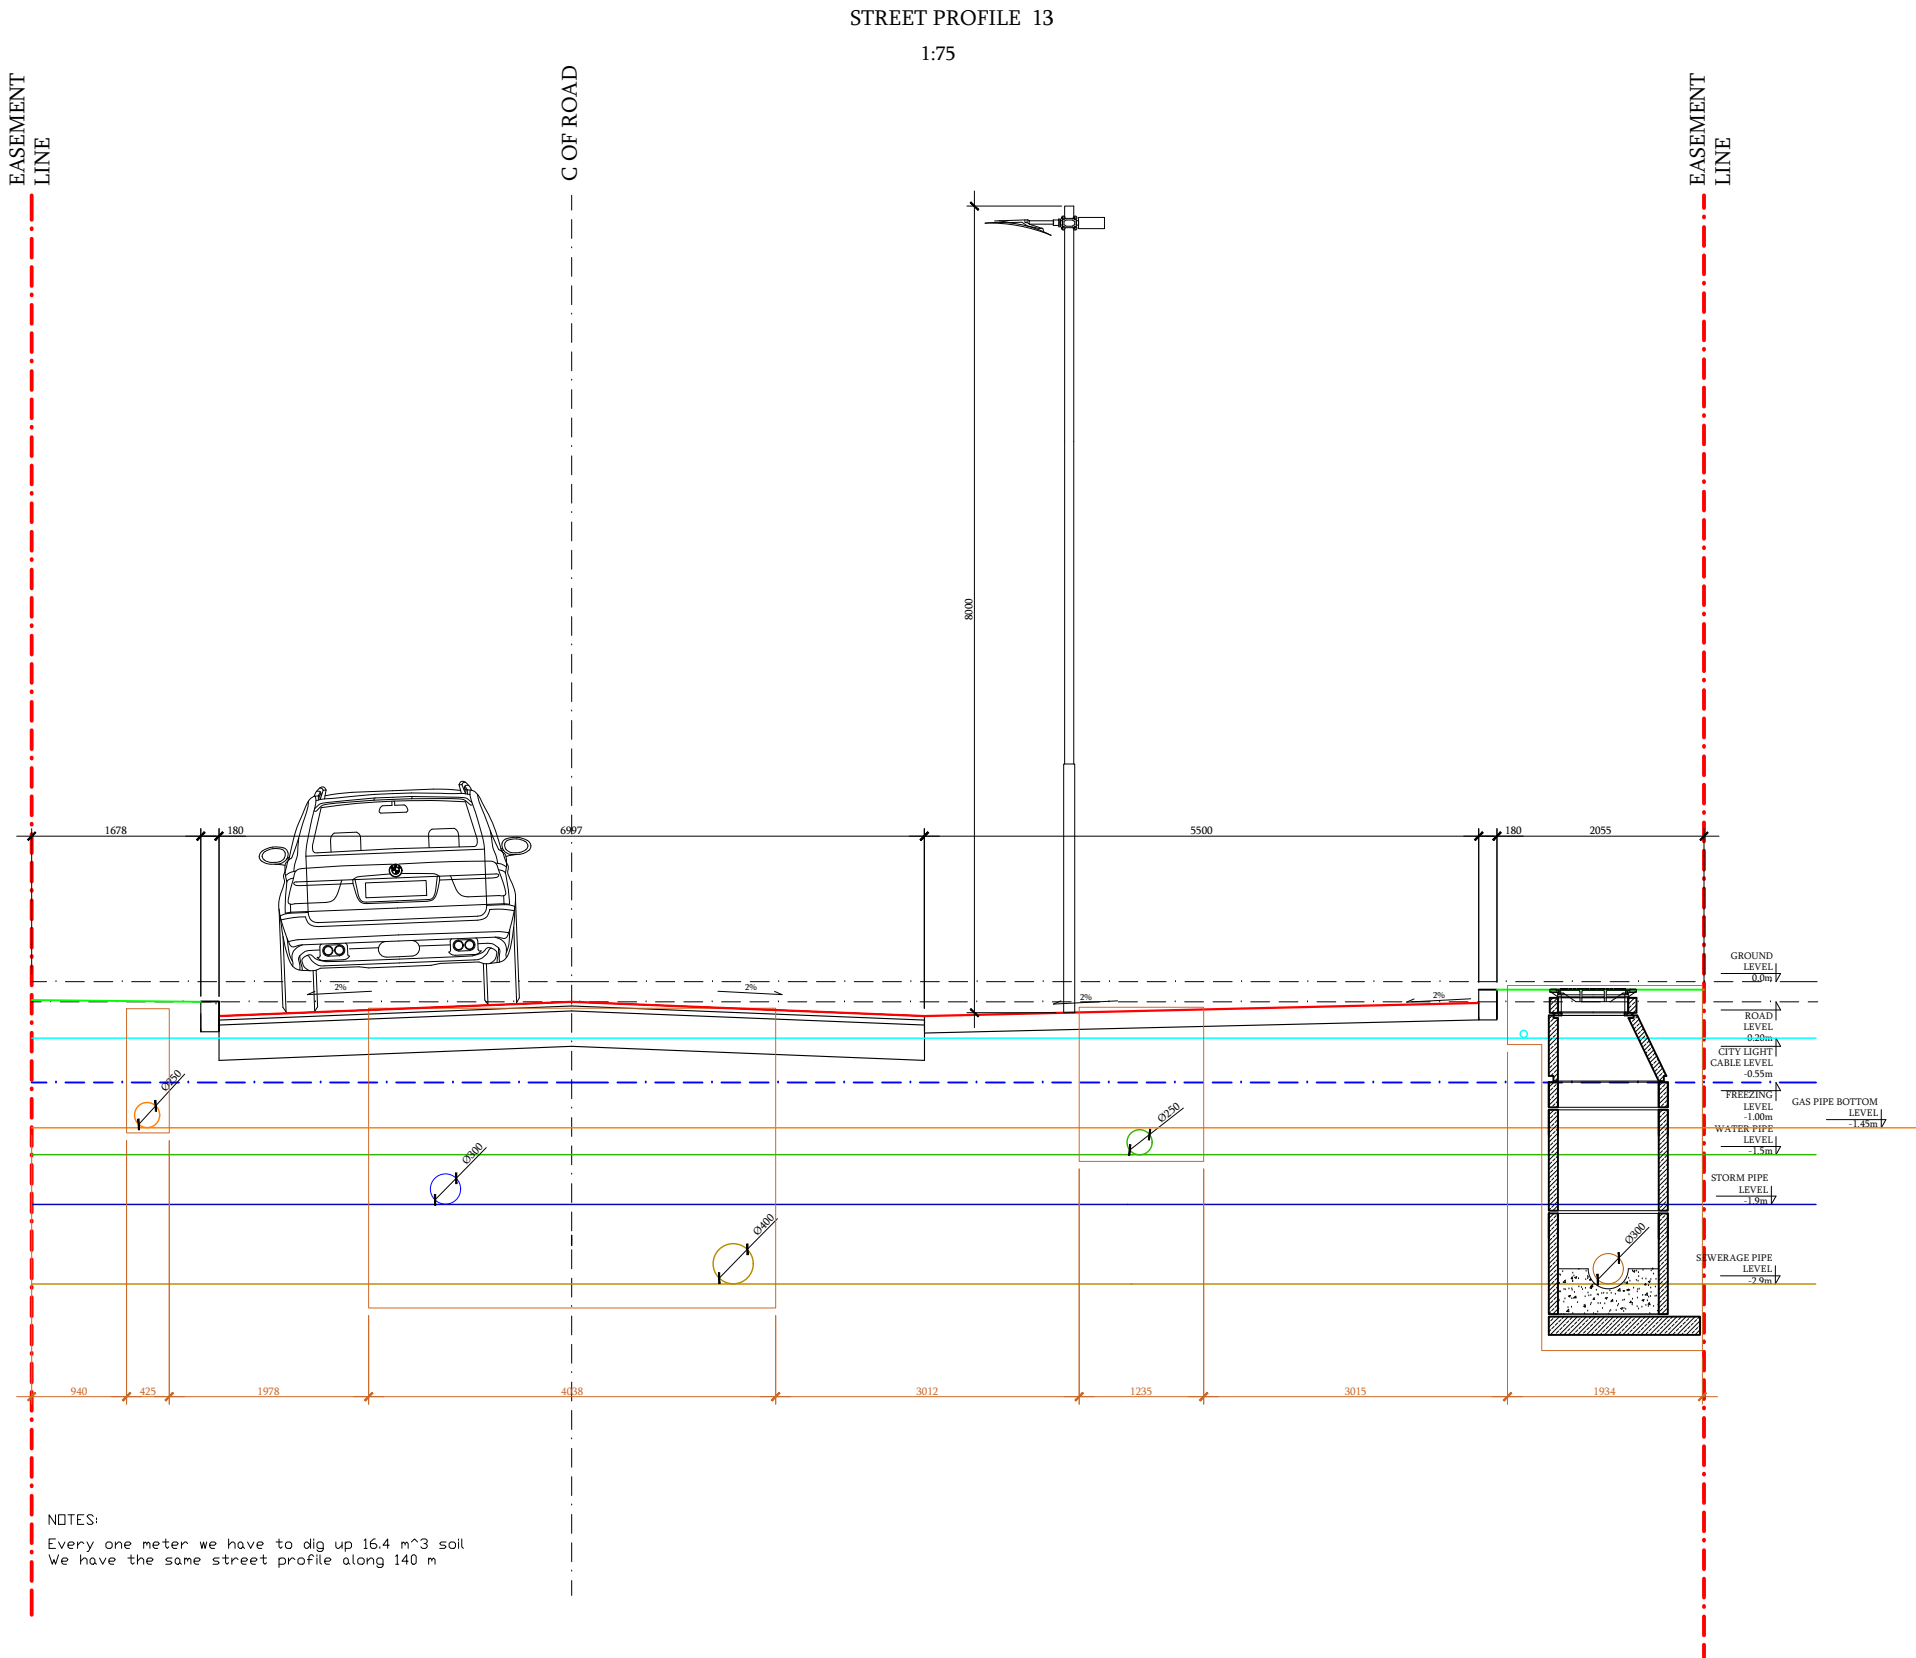







MECHANICAL				Gelovani str. Development m2	
N#	SYMBOL	DESCRIPTION	Q-TY		
1		FIRE HYDRANT DRY PILLAR	Q-ty in part list		
2		STORM WATER MAIN LINE	Q-ty in part list		
3		SEWERAGE MAIN LINE	Q-ty in part list		
4		GAS MAIN LINE Ø250mm	Q-ty in part list		
5		POTABLE WATER MAIN LINE Ø250mm	Q-ty in part list		
6		STREET STORM WATER MANHOLES	Q-ty in part list		
ELECTRICAL				Download Link	
N#	SYMBOL	DESCRIPTION	Q-TY		
1		ELV REVISION MANHOLE	In part list		
2		ELV FIBER OPTICS CABLE LINES	In part list	Customer	
3		0.4 kV STREET LIGHTS MAIN CABLE LINE	In part list		
4		0.4 kV STREET LIGHTS MAIN CABLE LINE	In part list	Contractor  შპს საქსონ მენეჯმენტ სერვისის აღმასრულებელი ფაზბეგის გამზირი 47, 4 სართული, ოთახი 16. Phone: +995 322305919 E-mail: info@saxonms.com	
5		6.0 kV MAIN CABLE LINE	In part list		
6		0.4 kV MAIN CABLE LINE	In part list		
PM		Dudley J. Piggott 			
ARCH		HOUSEART			
ENG		V.Puodziunas			
ENG		L.Gumberidze 			
ENG		D.Antidze 			
Project		GEN			
Drawing		Street section			
Paper		A3			
Scale		1:75			
Date		2019-04-03			
Number		GEL-DSG-GEN-HBK-(STREET PROFILES)			




MECHANICAL				Gelovani str. Development m2	
N#	SYMBOL	DESCRIPTION	Q-TY		
1		FIRE HYDRANT DRY PILLAR	Q-ty in part list		
2		STORM WATER MAIN LINE	Q-ty in part list		
3		SEWERAGE MAIN LINE	Q-ty in part list		
4		GAS MAIN LINE Ø250mm	Q-ty in part list		
5		POTABLE WATER MAIN LINE Ø250mm	Q-ty in part list		
6		STREET STORM WATER MANHOLES	Q-ty in part list		
ELECTRICAL				Download Link	
N#	SYMBOL	DESCRIPTION	Q-TY		
1		ELV REVISION MANHOLE	In part list		
2		ELV FIBER OPTICS CABLE LINES	In part list	Customer	
3		0.4 kV STREET LIGHTS MAIN CABLE LINE	In part list		
4		0.4 kV STREET LIGHTS MAIN CABLE LINE	In part list	Contractor	
5		6.0 kV MAIN CABLE LINE	In part list		
6		0.4 kV MAIN CABLE LINE	In part list	<div><div>SAXON</div><div>MANAGEMENT SERVICES</div></div> <div>შპს საქსონ მენეჯმენტ სერვისის</div> <div>აღუქსანდრე ყაზბეგის გამზირი 47, 4 სართული, ოთახი 16. Phone: +995 322305919 E-mail: info@saxonms.com</div>	
PM		Dudley J. Piggott			
ARCH		HOUSEART			
ENG		V.Puodziunas			
ENG		L.Gumberidze			
ENG		D.Antidze			
Project		GEN			
Drawing		Street section			
Paper		A3			
Scale		1:75			
Date		2019-04-03			
Number		GEL-DSG-GEN-HBK-(STREET PROFILES)			








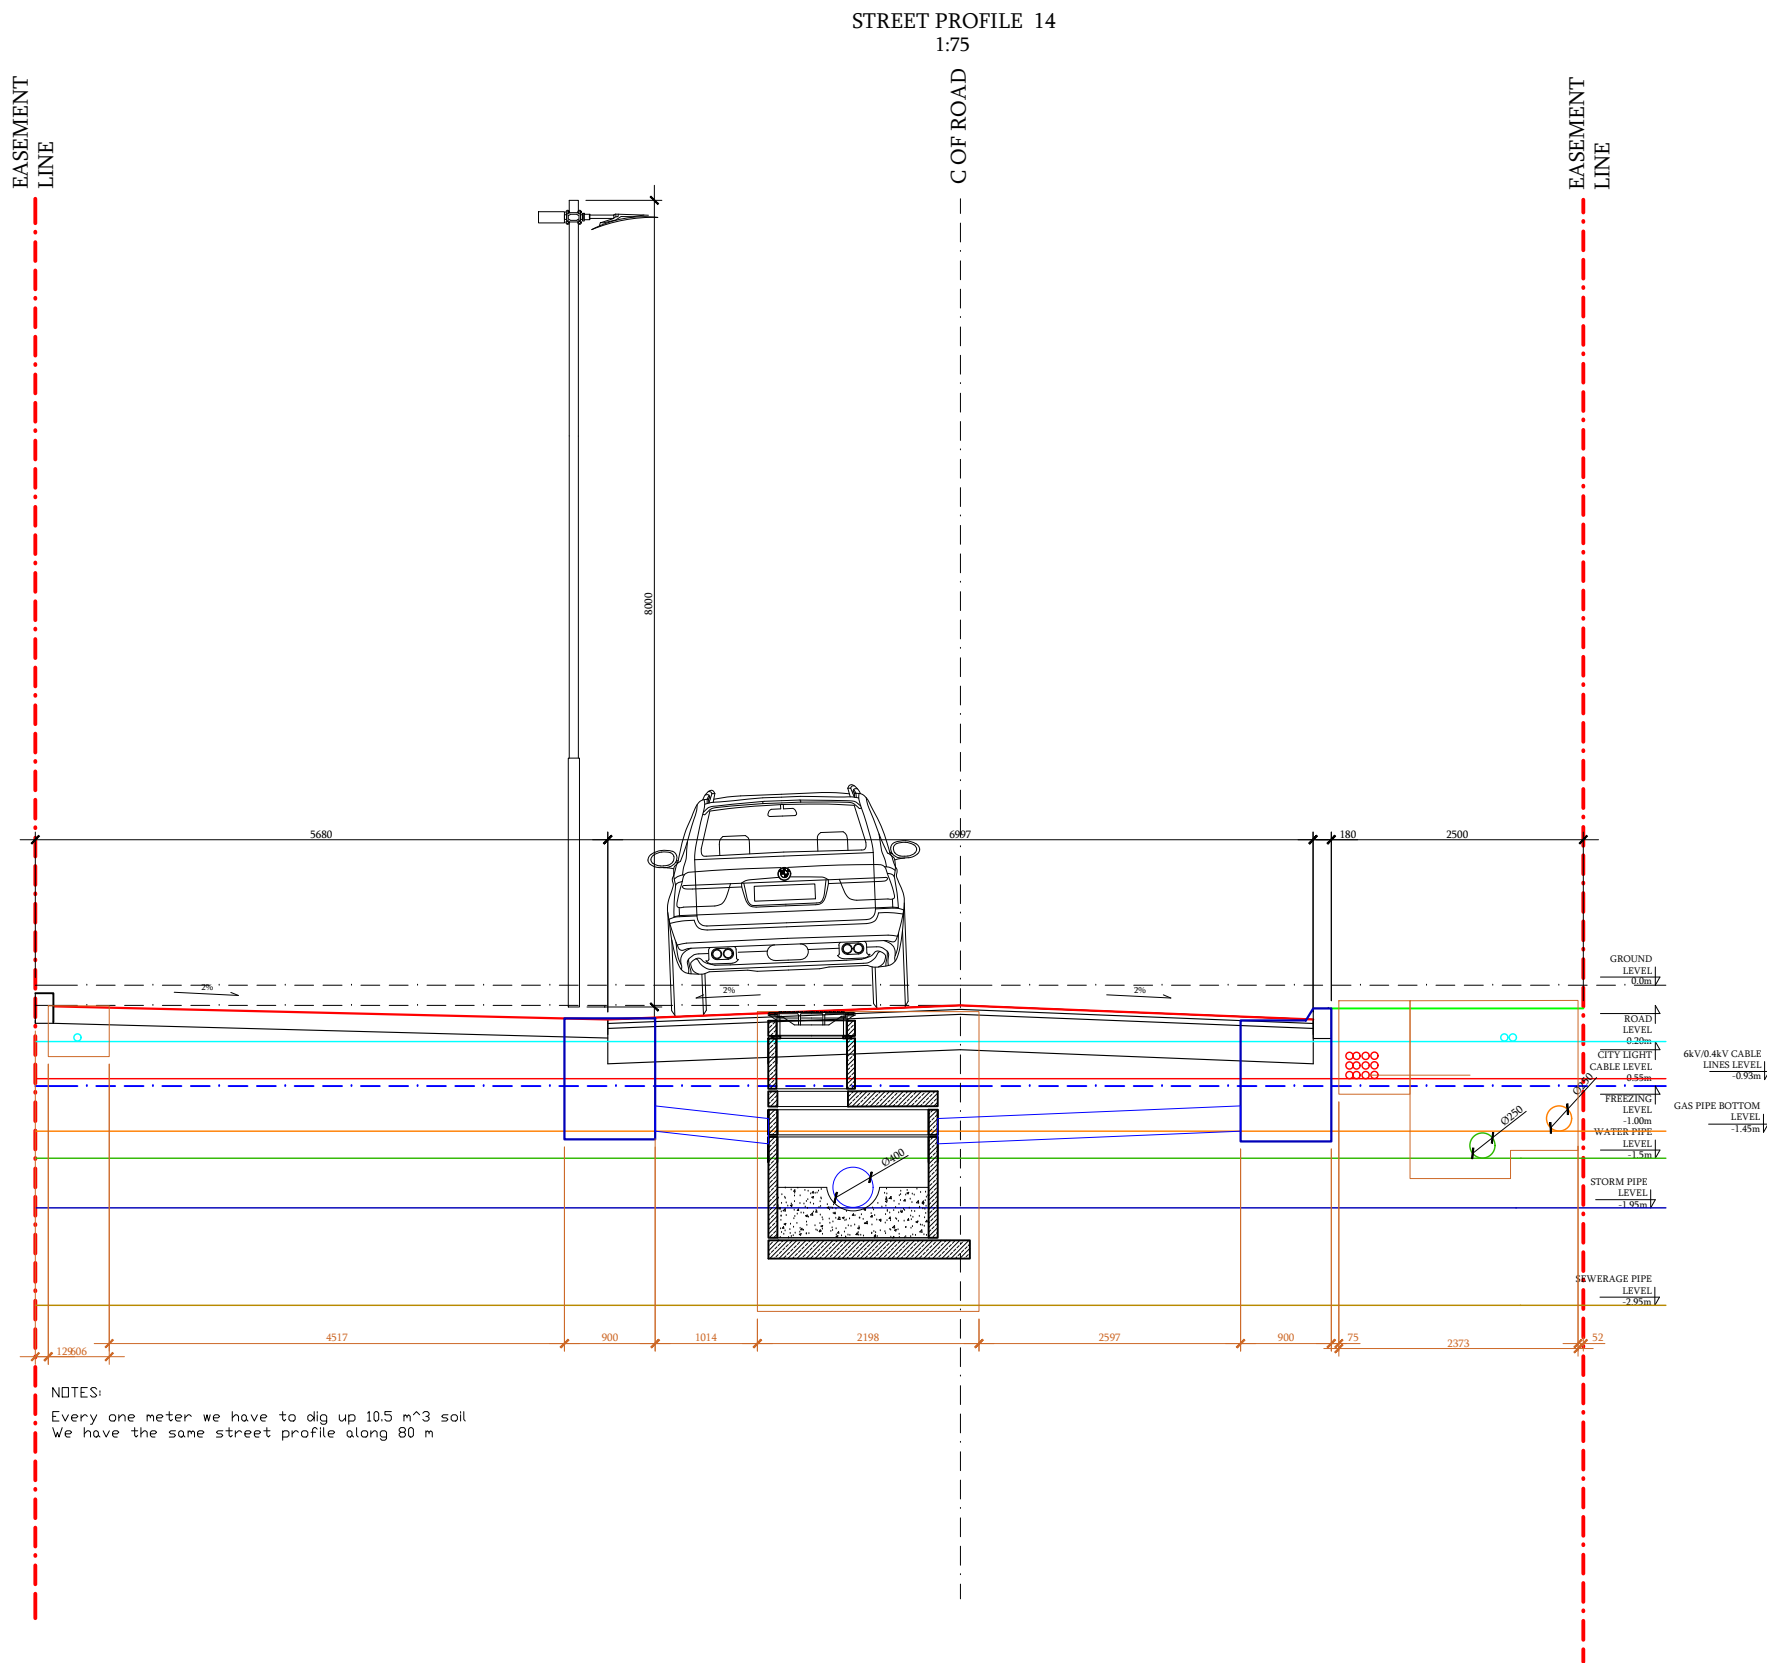



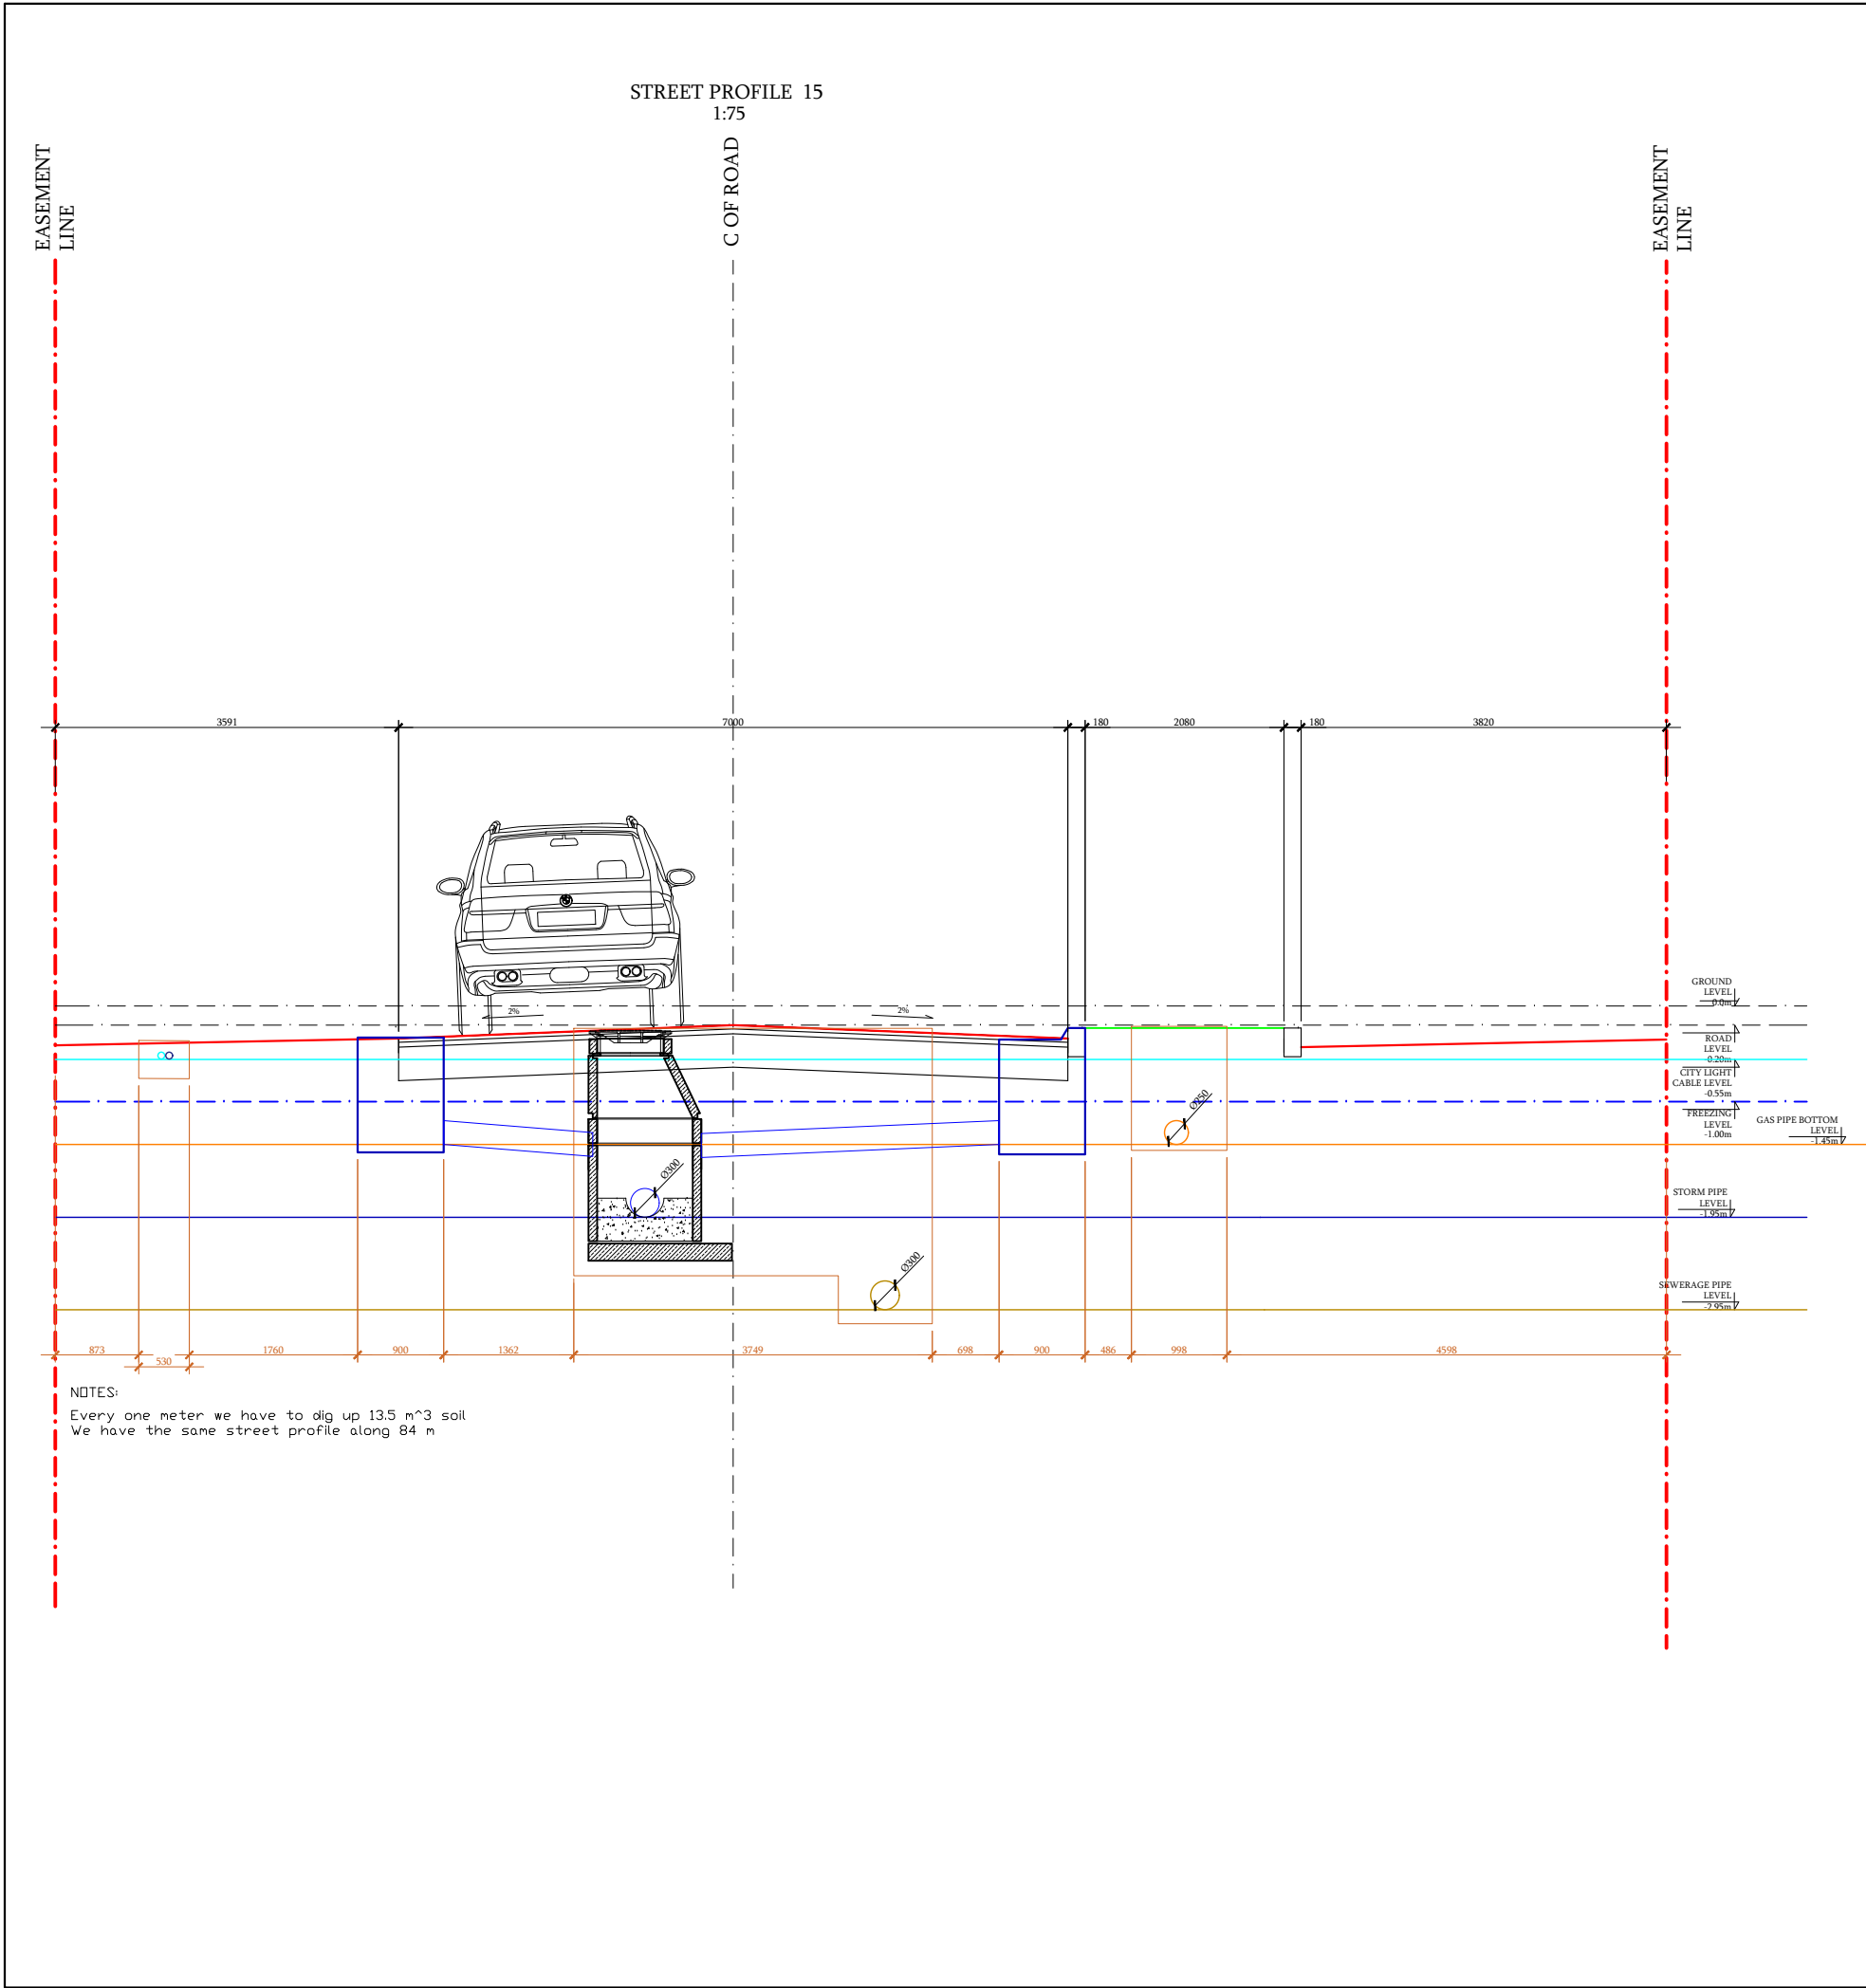




NOTES:
Every one meter we have to dig up 16.4 m³ soil
We have the same street profile along 140 m


MECHANICAL				Gelovani str. Development m2	
N#	SYMBOL	DESCRIPTION	Q-TY		
1		FIRE HYDRANT DRY PILLAR	Q-ty in part list		
2		STORM WATER MAIN LINE	Q-ty in part list		
3		SEWERAGE MAIN LINE	Q-ty in part list		
4		GAS MAIN LINE Ø250mm	Q-ty in part list		
5		POTABLE WATER MAIN LINE Ø250mm	Q-ty in part list		
6		STREET STORM WATER MANHOLES	Q-ty in part list		
ELECTRICAL				Download Link	
N#	SYMBOL	DESCRIPTION	Q-TY		
1		ELV REVISION MANHOLE	In part list		
2		ELV FIBER OPTICS CABLE LINES	In part list	Customer	
3		0.4 kV STREET LIGHTS MAIN CABLE LINE	In part list		
4		0.4 kV STREET LIGHTS MAIN CABLE LINE	In part list	Contractor	
5		6.0 kV MAIN CABLE LINE	In part list		
6		0.4 kV MAIN CABLE LINE	In part list	<div> შპს საქსონ მენეჯმენტ სერვისის</div> <div>აღიჭანდრე ყაზბეგის გამზირი 47, 4 სართული, ოთახი 16. Phone: +995 322305919 E-mail: info@saxonms.com</div>	
PM		Dudley J. Piggott			
ARCH		HOUSEART			
ENG		V.Puodziunas			
ENG		L.Gumberidze			
ENG		D.Antidze			
Project		GEN			
Drawing		Street section			
Paper		A3			
Scale		1:75			
Date		2019-04-03			
Number		GEL-DSG-GEN-HBK-(STREET PROFI			









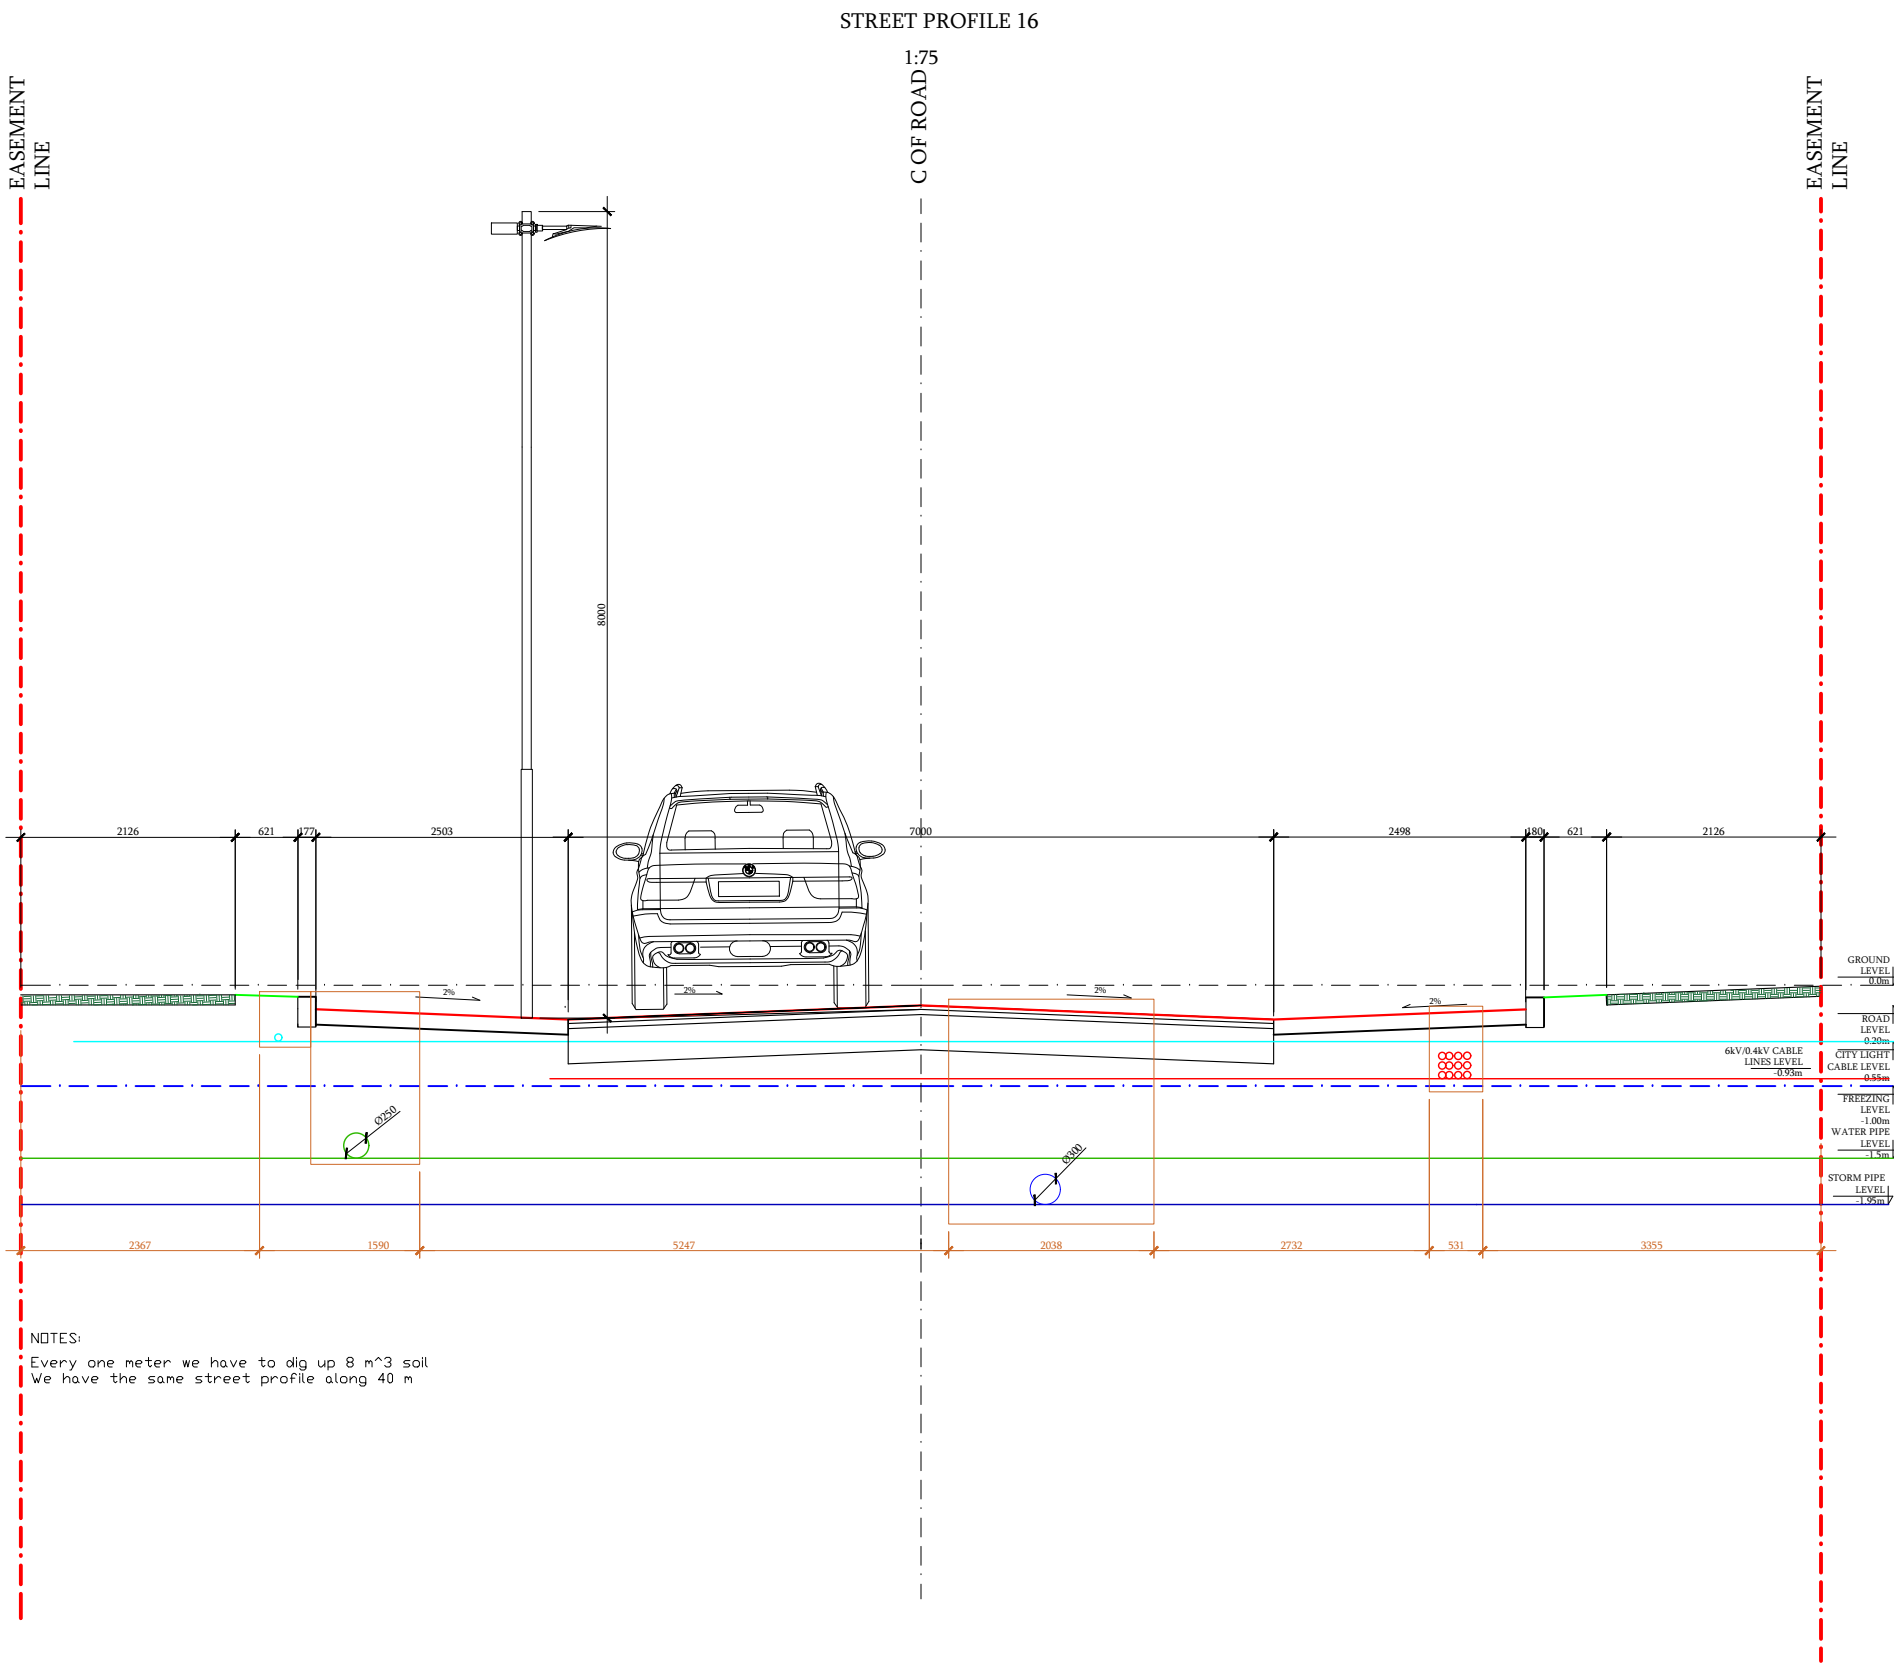






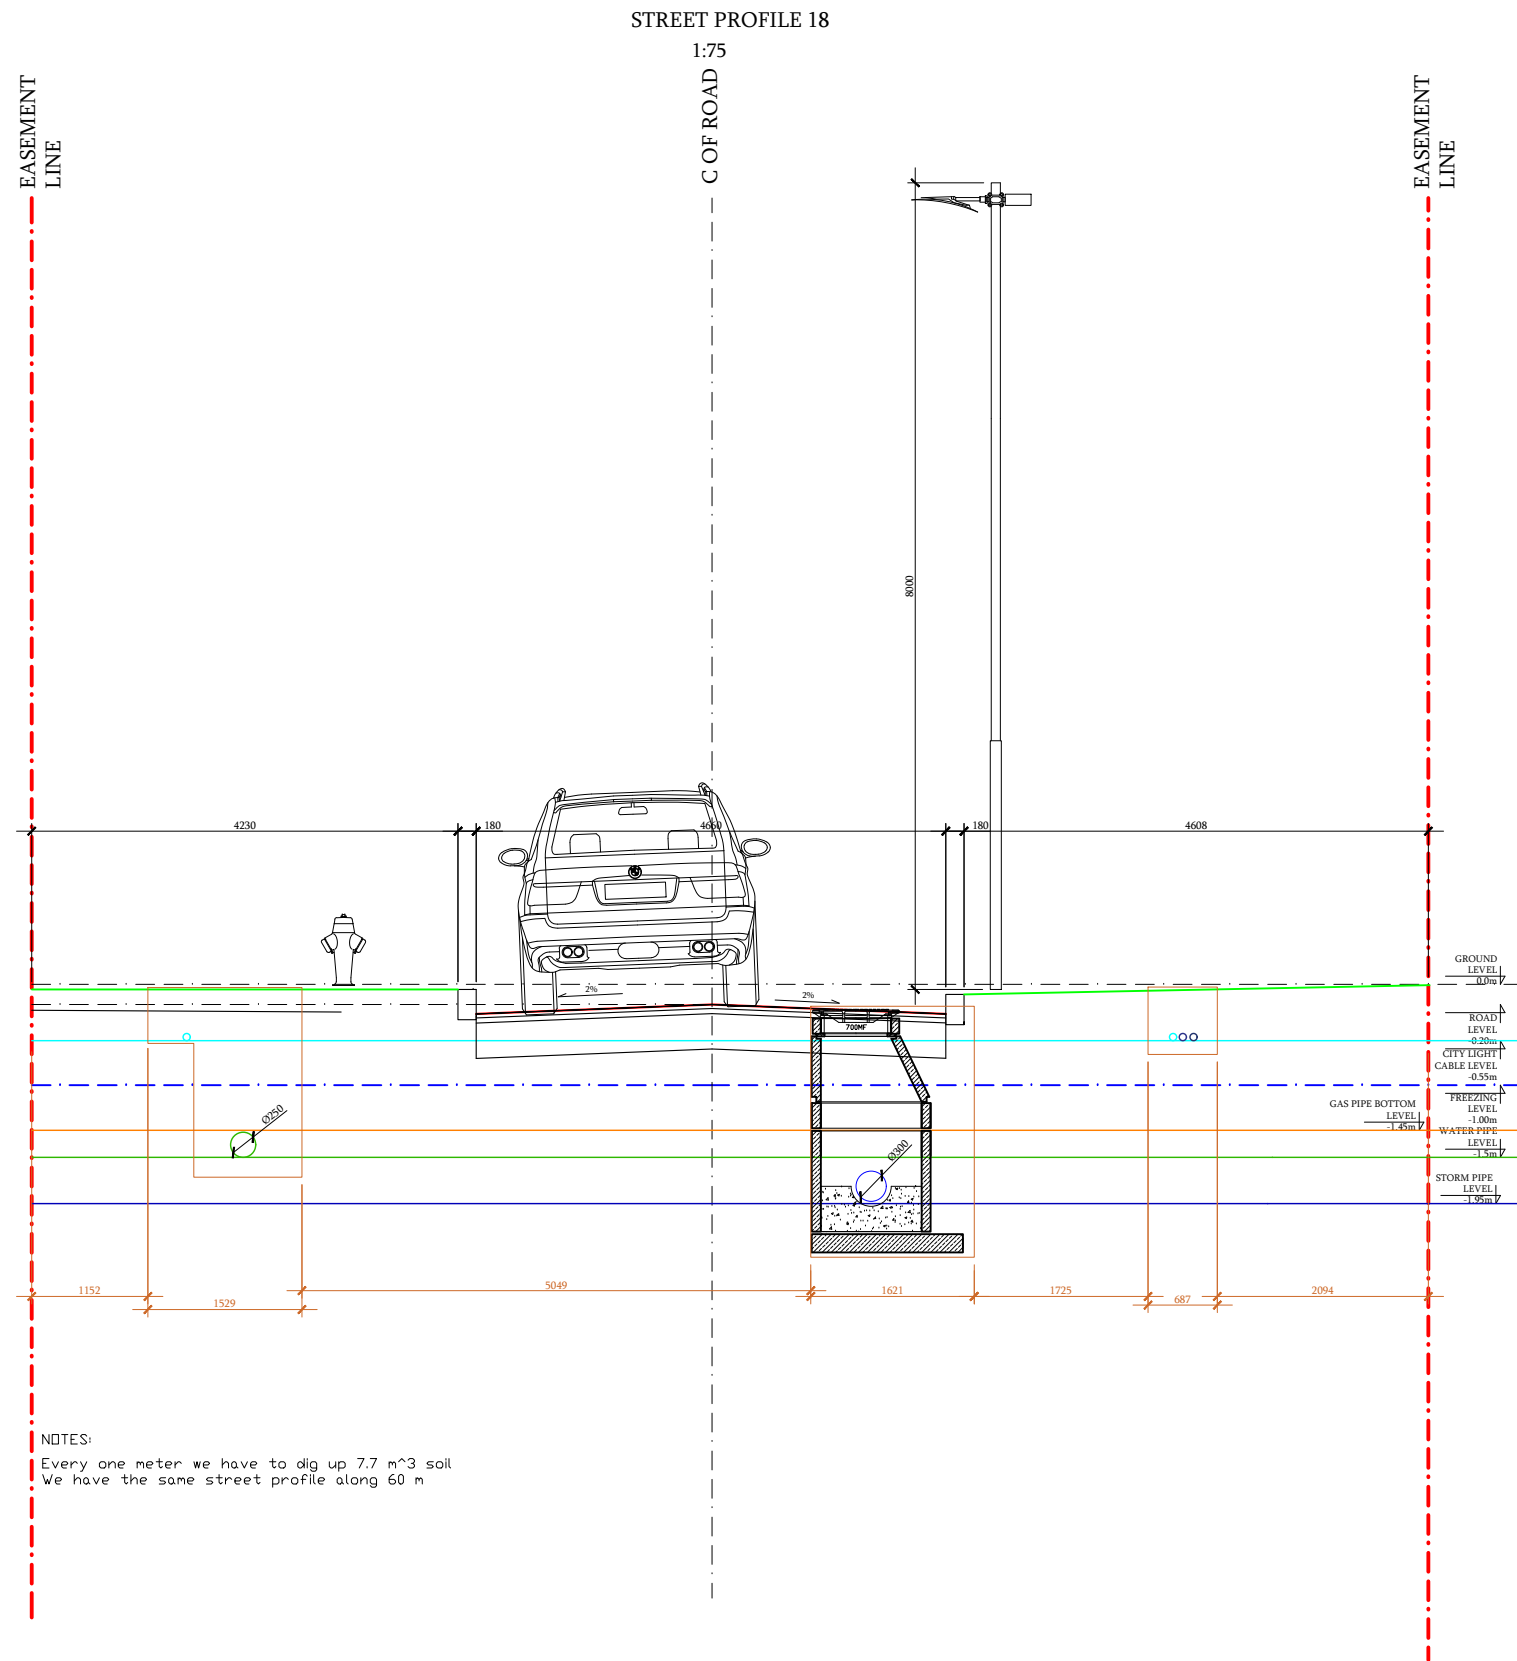
MECHANICAL				Gelovani str. Development m2																																			
N#	SYMBOL	DESCRIPTION	Q-TY																																				
1		FIRE HYDRANT DRY PILLAR	Q-ty in part list																																				
2		STORM WATER MAIN LINE	Q-ty in part list																																				
3		SEWERAGE MAIN LINE	Q-ty in part list																																				
4		GAS MAIN LINE Ø250mm	Q-ty in part list																																				
5		POTABLE WATER MAIN LINE Ø250mm	Q-ty in part list																																				
6		STREET STORM WATER MANHOLES	Q-ty in part list																																				
ELECTRICAL																																							
N#	SYMBOL	DESCRIPTION	Q-TY			Download Link 																																	
1		ELV REVISION MANHOLE	In part list																																				
2		ELV FIBER OPTICS CABLE LINES	In part list			Customer																																	
3		0.4 kV STREET LIGHTS MAIN CABLE LINE	In part list																																				
4		0.4 kV STREET LIGHTS MAIN CABLE LINE	In part list	Contractor SAXON MANAGEMENT SERVICES შპს საქსონ მენეჯმენტ სერვისის აღუესანდრე ყაზბეგის გამზირი 47, 4 სართული, ოთახი 16. Phone: +995 322305919 E-mail: info@saxonms.com																																			
5		6.0 kV MAIN CABLE LINE	In part list																																				
6		0.4 kV MAIN CABLE LINE	In part list	<table><tr><td>PM</td><td colspan="2">Dudley J. Piggott</td></tr><tr><td>ARCH</td><td colspan="2">HOUSEART</td></tr><tr><td>ENG</td><td colspan="2">V.Puodziunas</td></tr><tr><td>ENG</td><td colspan="2">L.Gumberidze</td></tr><tr><td>ENG</td><td colspan="2">D.Antidze</td></tr><tr><td>Project</td><td colspan="2">GEN</td></tr><tr><td>Drawing</td><td colspan="2">Street section</td></tr><tr><td>Paper</td><td>A3</td><td rowspan="3"></td></tr><tr><td>Scale</td><td>1:75</td></tr><tr><td>Date</td><td>2019-04-03</td></tr><tr><td colspan="3">Number</td></tr><tr><td colspan="3">GEL-DSG-GEN-HBK-(STREET PROFILES)</td></tr></table>		PM	Dudley J. Piggott		ARCH	HOUSEART		ENG	V.Puodziunas		ENG	L.Gumberidze		ENG	D.Antidze		Project	GEN		Drawing	Street section		Paper	A3		Scale	1:75	Date	2019-04-03	Number			GEL-DSG-GEN-HBK-(STREET PROFILES)		
PM	Dudley J. Piggott																																						
ARCH	HOUSEART																																						
ENG	V.Puodziunas																																						
ENG	L.Gumberidze																																						
ENG	D.Antidze																																						
Project	GEN																																						
Drawing	Street section																																						
Paper	A3																																						
Scale	1:75																																						
Date	2019-04-03																																						
Number																																							
GEL-DSG-GEN-HBK-(STREET PROFILES)																																							


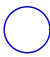















MECHANICAL				Gelovani str. Development m2	
N#	SYMBOL	DESCRIPTION	Q-TY		
1		FIRE HYDRANT DRY PILLAR	Q-ty in part list		
2		STORM WATER MAIN LINE	Q-ty in part list		
3		SEWERAGE MAIN LINE	Q-ty in part list		
4		GAS MAIN LINE Ø250mm	Q-ty in part list		
5		POTABLE WATER MAIN LINE Ø250mm	Q-ty in part list		
6		STREET STORM WATER MANHOLES	Q-ty in part list		
ELECTRICAL				Download Link	
N#	SYMBOL	DESCRIPTION	Q-TY		
1		ELV REVISION MANHOLE	In part list		
2		ELV FIBER OPTICS CABLE LINES	In part list	Customer	
3		0.4 kV STREET LIGHTS MAIN CABLE LINE	In part list		
4		0.4 kV STREET LIGHTS MAIN CABLE LINE	In part list	Contractor	
5		6.0 kV MAIN CABLE LINE	In part list		
6		0.4 kV MAIN CABLE LINE	In part list	<div><div>SAXON</div><div>MANAGEMENT SERVICES</div></div> <div>შპს საკსონ მენეჯმენტ სერვისის</div> <div>აღუქსანდრე ყაზბეგის გამზირი 47, 4 სართული, ოთახი 16. Phone: +995 322305919 E-mail: info@saxonms.com</div>	
PM		Dudley J. Piggott			
ARCH		HOUSEART			
ENG		V.Puodziunas			
ENG		L.Gumberidze			
ENG		D.Antidze			
Project		GEN			
Drawing		Street section			
Paper		A3			
Scale		1:75			
Date		2019-04-03			
Number					
GEL-DSG-GEN-HBK-(STREET PROFILES)					



MECHANICAL				Gelovani str. Development m2	
N#	SYMBOL	DESCRIPTION	Q-TY		
1		FIRE HYDRANT DRY PILLAR	Q-ty in part list		
2		STORM WATER MAIN LINE	Q-ty in part list		
3		SEWERAGE MAIN LINE	Q-ty in part list		
4		GAS MAIN LINE Ø250mm	Q-ty in part list		
5		POTABLE WATER MAIN LINE Ø250mm	Q-ty in part list		
6		STREET STORM WATER MANHOLES	Q-ty in part list		
ELECTRICAL				Download Link	
N#	SYMBOL	DESCRIPTION	Q-TY		
1		ELV REVISION MANHOLE	In part list		
2		ELV FIBER OPTICS CABLE LINES	In part list	Customer	
3		0.4 kV STREET LIGHTS MAIN CABLE LINE	In part list		
4		0.4 kV STREET LIGHTS MAIN CABLE LINE	In part list	Contractor	
5		6.0 kV MAIN CABLE LINE	In part list		
6		0.4 kV MAIN CABLE LINE	In part list	SAXON MANAGEMENT SERVICES შპს საკსონ მენეჯმენტ სერვისის	
				აღმასრულებელი დირექტორის განყოფილება 47, 4 სართული, ოთახი 16. Phone: +995 322305919 E-mail: info@saxonms.com	
PM		Dudley J. Piggott			
ARCH		HOUSEART			
ENG		V.Puodziunas			
ENG		L.Gumberidze			
ENG		D.Antidze			
Project		GEN			
Drawing		Street section			
Paper		A3			
Scale		1:75			
Date		2019-04-03			
Number		GEL-DSG-GEN-HBK-(STREET PROFI			



MECHANICAL				Gelovani str. Development m2	
N#	SYMBOL	DESCRIPTION	Q-TY		
1		FIRE HYDRANT DRY PILLAR	Q-ty in part list		
2		STORM WATER MAIN LINE	Q-ty in part list		
3		SEWERAGE MAIN LINE	Q-ty in part list		
4		GAS MAIN LINE Ø250mm	Q-ty in part list		
5		POTABLE WATER MAIN LINE Ø250mm	Q-ty in part list		
6		STREET STORM WATER MANHOLES	Q-ty in part list		
ELECTRICAL				Download Link	
N#	SYMBOL	DESCRIPTION	Q-TY		
1		ELV REVISION MANHOLE	In part list		
2		ELV FIBER OPTICS CABLE LINES	In part list	Customer	
3		0.4 kV STREET LIGHTS MAIN CABLE LINE	In part list		
4		0.4 kV STREET LIGHTS MAIN CABLE LINE	In part list	Contractor	
5		6.0 kV MAIN CABLE LINE	In part list		
6		0.4 kV MAIN CABLE LINE	In part list	<div> შპს საქსონ მენეჯმენტ სერვისის</div> <div>აღექსანდრე ყაზბეგის გამზირი 47, 4 სართული, ოთახი 16. Phone: +995 322305919 E-mail: info@saxonms.com</div>	
				PM	Dudley J. Piggott
				ARCH	HOUSEART
				ENG	V.Puodziunas
				ENG	L.Gumberidze
				ENG	D.Antidze
				Project	GEN
				Drawing	Street section
				Paper	A3
				Scale	1:75
				Date	2019-04-03
				Number	
GEL-DSG-GEN-HBK-(STREET PROFILES)					

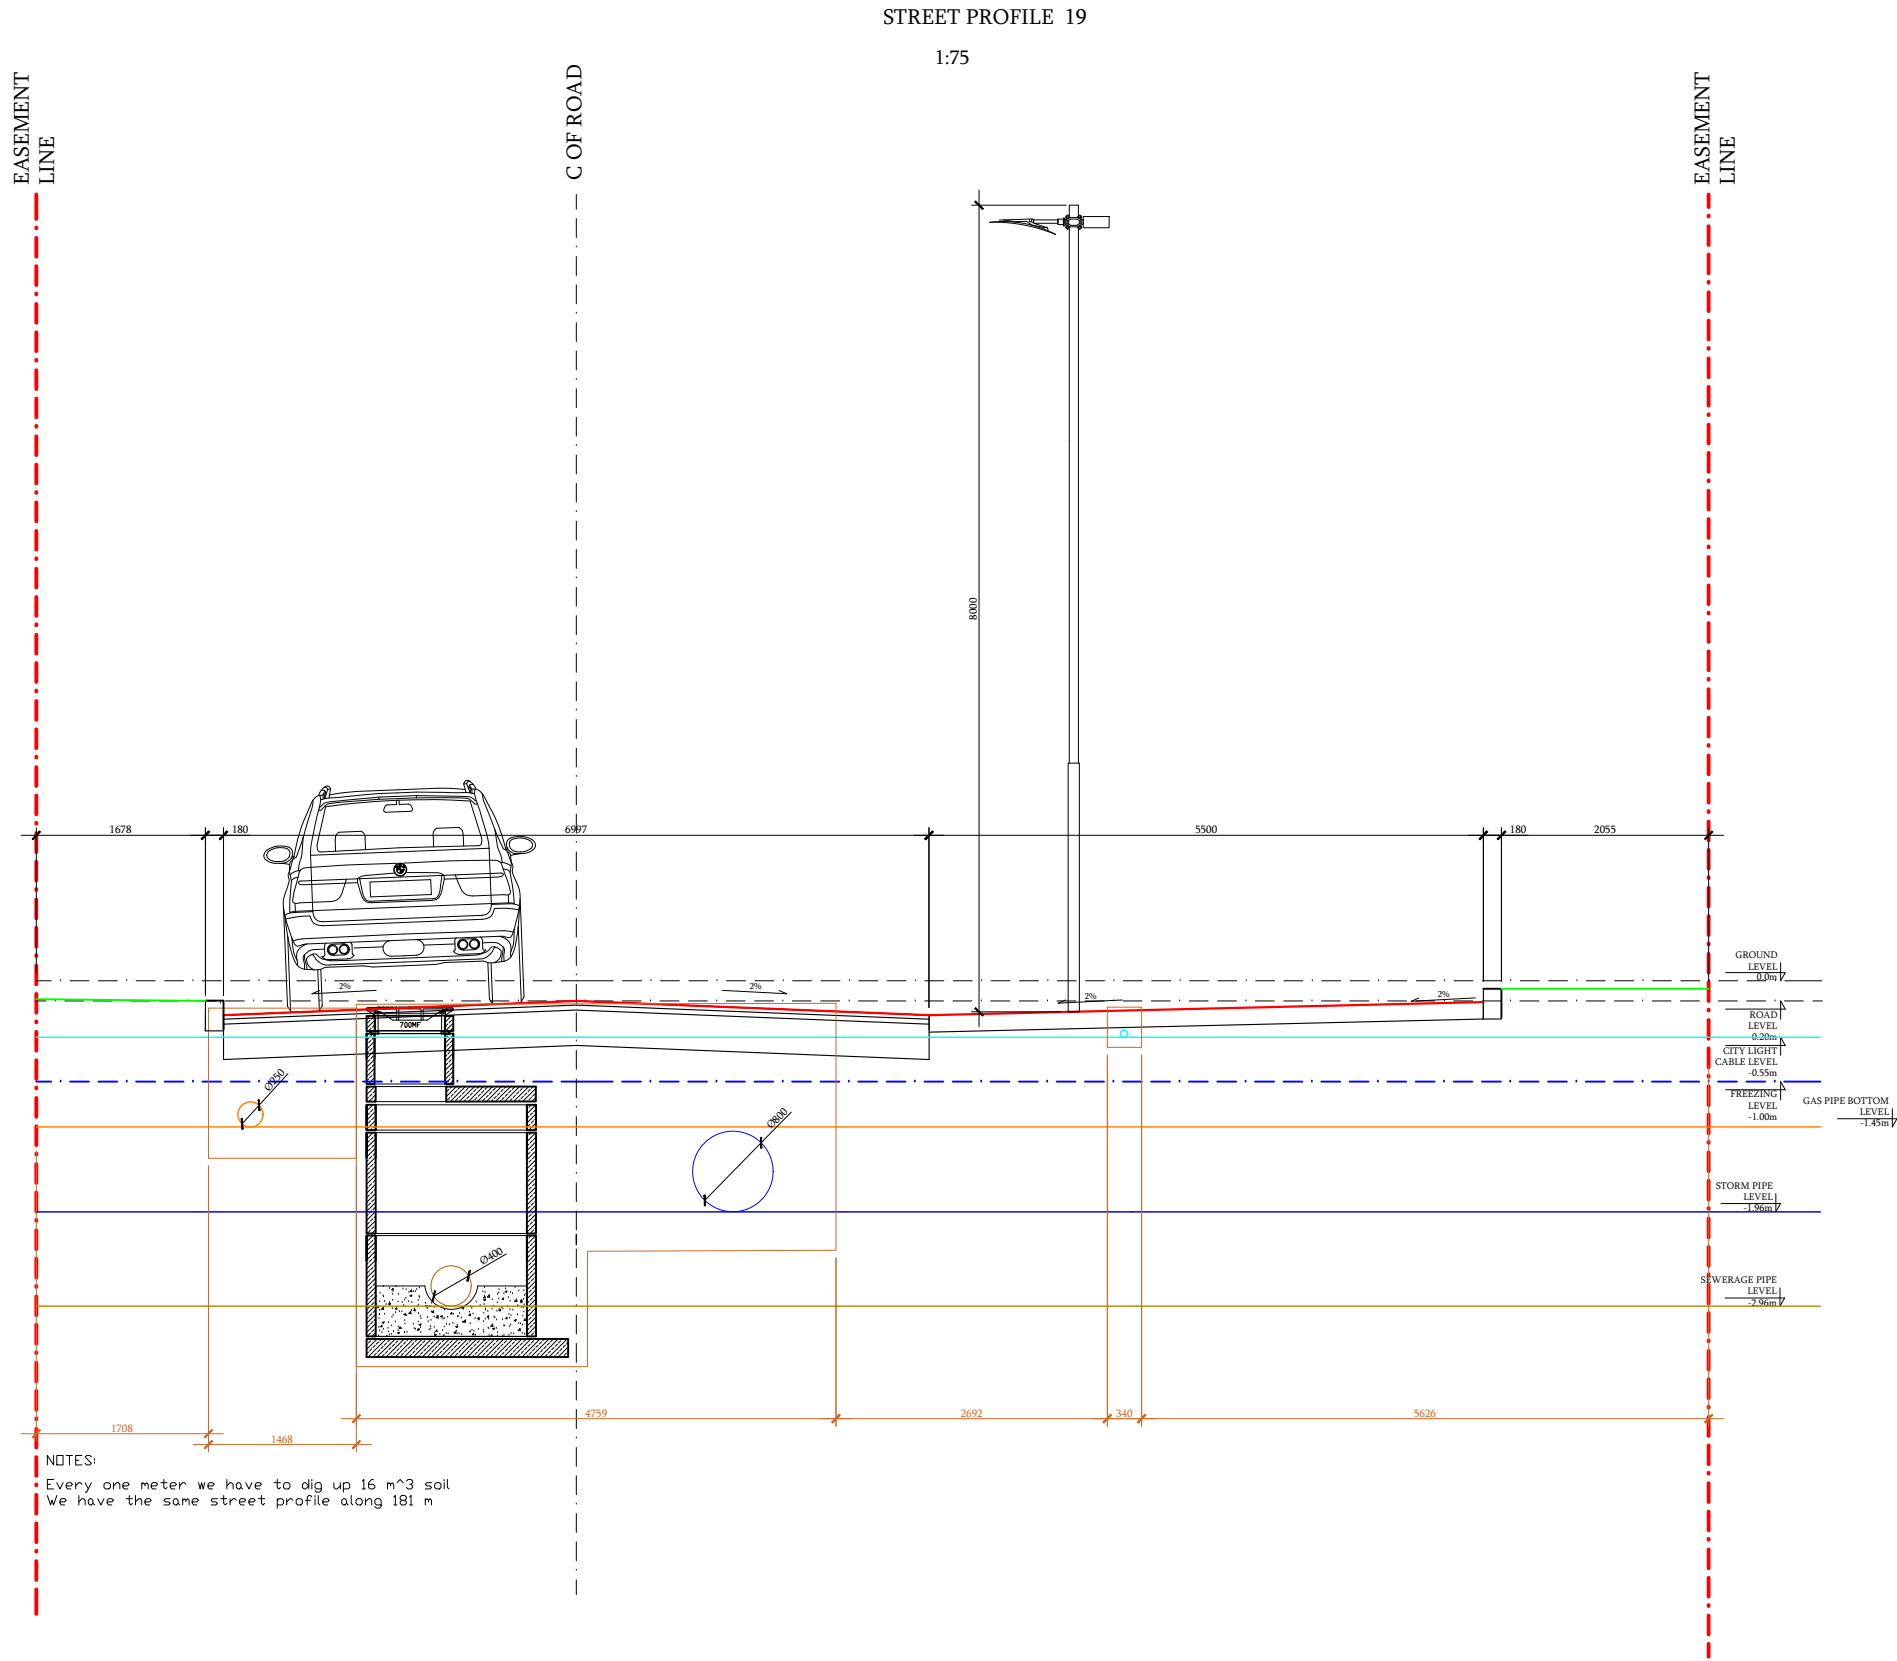

MECHANICAL				Gelovani str. Development m2	
N#	SYMBOL	DESCRIPTION	Q-TY		
1		FIRE HYDRANT DRY PILLAR	Q-ty in part list		
2		STORM WATER MAIN LINE	Q-ty in part list		
3		SEWERAGE MAIN LINE	Q-ty in part list		
4		GAS MAIN LINE Ø250mm	Q-ty in part list		
5		POTABLE WATER MAIN LINE Ø250mm	Q-ty in part list		
6		STREET STORM WATER MANHOLES	Q-ty in part list		
ELECTRICAL				Download Link	
N#	SYMBOL	DESCRIPTION	Q-TY		
1		ELV REVISION MANHOLE	In part list		
2		ELV FIBER OPTICS CABLE LINES	In part list		
3		0.4 kV STREET LIGHTS MAIN CABLE LINE	In part list	Customer	
4		0.4 kV STREET LIGHTS MAIN CABLE LINE	In part list		
5		6.0 kV MAIN CABLE LINE	In part list	Contractor	
6		0.4 kV MAIN CABLE LINE	In part list		
				 შპს საქსონ მენეჯმენტ სერვისის	
				აღუქსანდრე ყაზბეგის გამზირი 47, 4 სართული, ოთახი 16. Phone: +995 322305919 E-mail: info@saxonms.com	
PM		Dudley J. Piggott 			
ARCH		HOUSEART			
ENG		V.Puodziunas			
ENG		L.Gumberidze 			
ENG		D.Antidze 			
Project		GEN			
Drawing		Street section			
Paper		A3			
Scale		1:75			
Date		2019-04-03			
Number		GEL-DSG-GEN-HBK-(STREET PROFILES)			