



Ground Floor

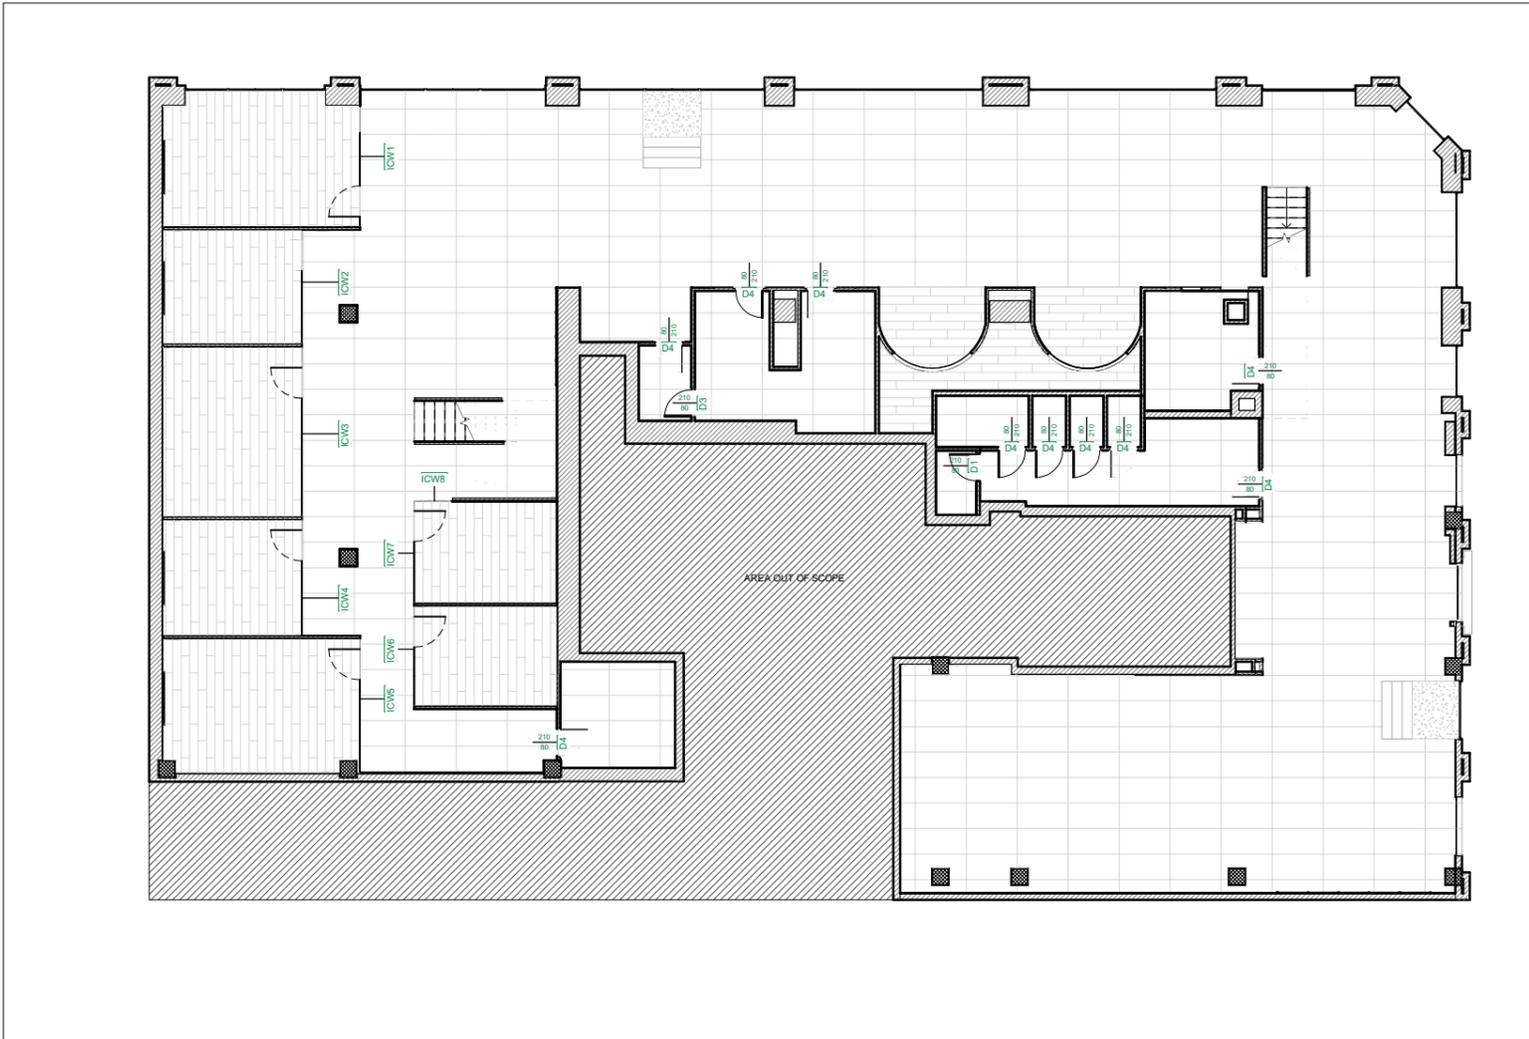

Mezzanine Floor

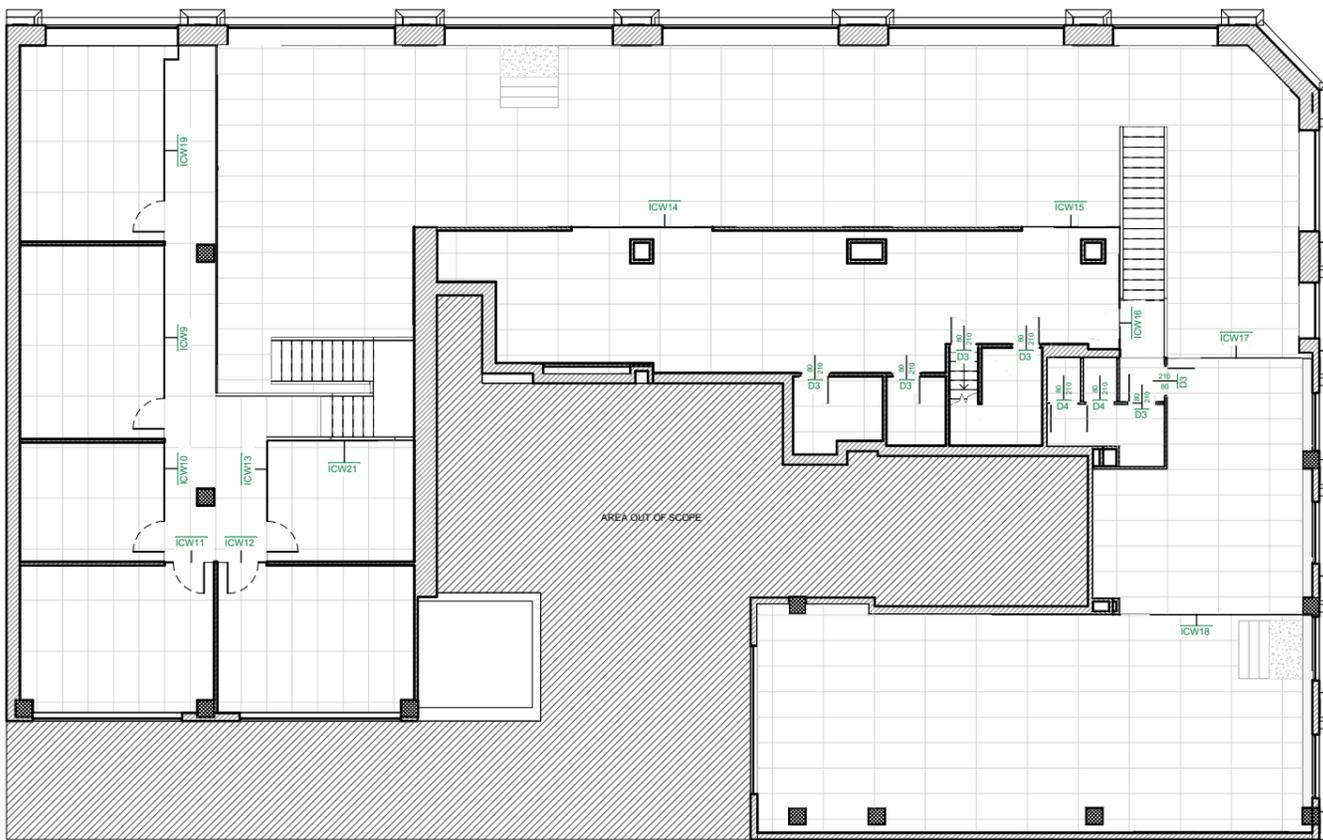

საპროექტო ბირო  
BANK OF GEORGIA  
PROJECT: BOG 4B  
**DINN! BUILT.**  
Morimondo, 26168 Morimondo, 26176  
20143 Milano, Italy 20143 Milano, Italy  
T: +39 02 87287092 T: +39 02 36798960  
www.dinnndesign.com www.built.it  
info@dinnndesign.com info@built.it

**GENERAL NOTES**  
All dimensions and levels are to be checked on site.  
For construction purposes do not scale this drawing.  
Use stated dimensions to be checked on site.  
No dimensions are expressed in cm, unless stated otherwise.  
This drawing may not comply with all standard architectural and safety regulations.  
Contractors and suppliers must verify compliance with standard architectural and safety regulations.  
Any discrepancies are to be reported to the architect before any work commences.  
This drawing is protected by copyright.

**DOCUMENT**  
Working Book

**DRAWING DESCRIPTION**  
Doors and windows list

**SCALE**  
1:100 | 1:50 @ A1

REVISION N.	DATE	DESCRIPTION
1	25/10/23	First submission
2	16/11/23	Second submission
3	22/11/23	Third submission