



Grid I

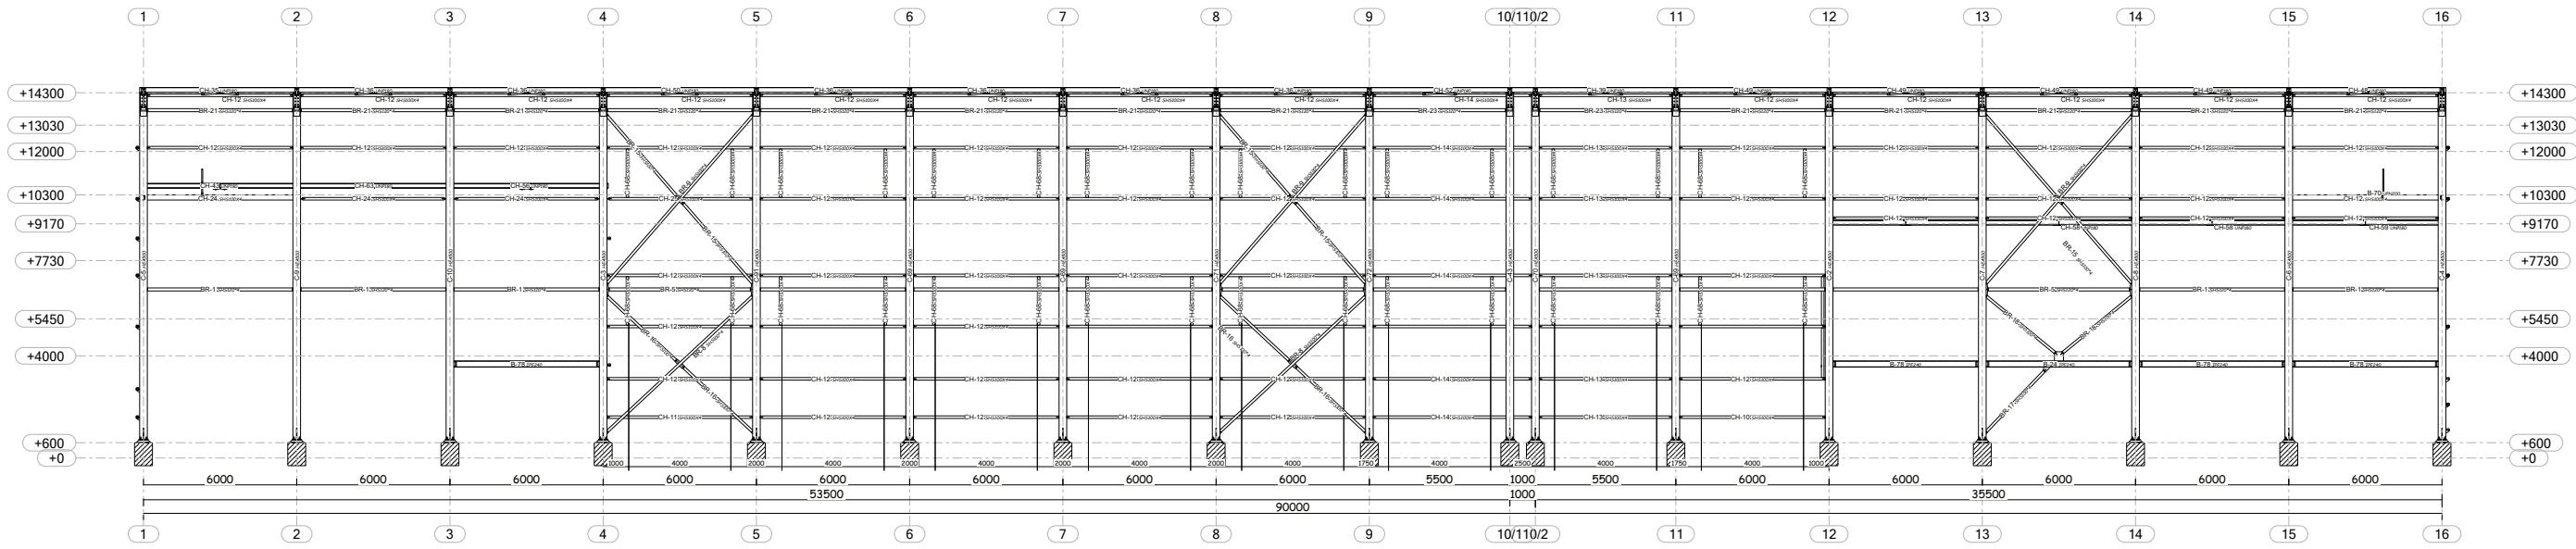

Grid II

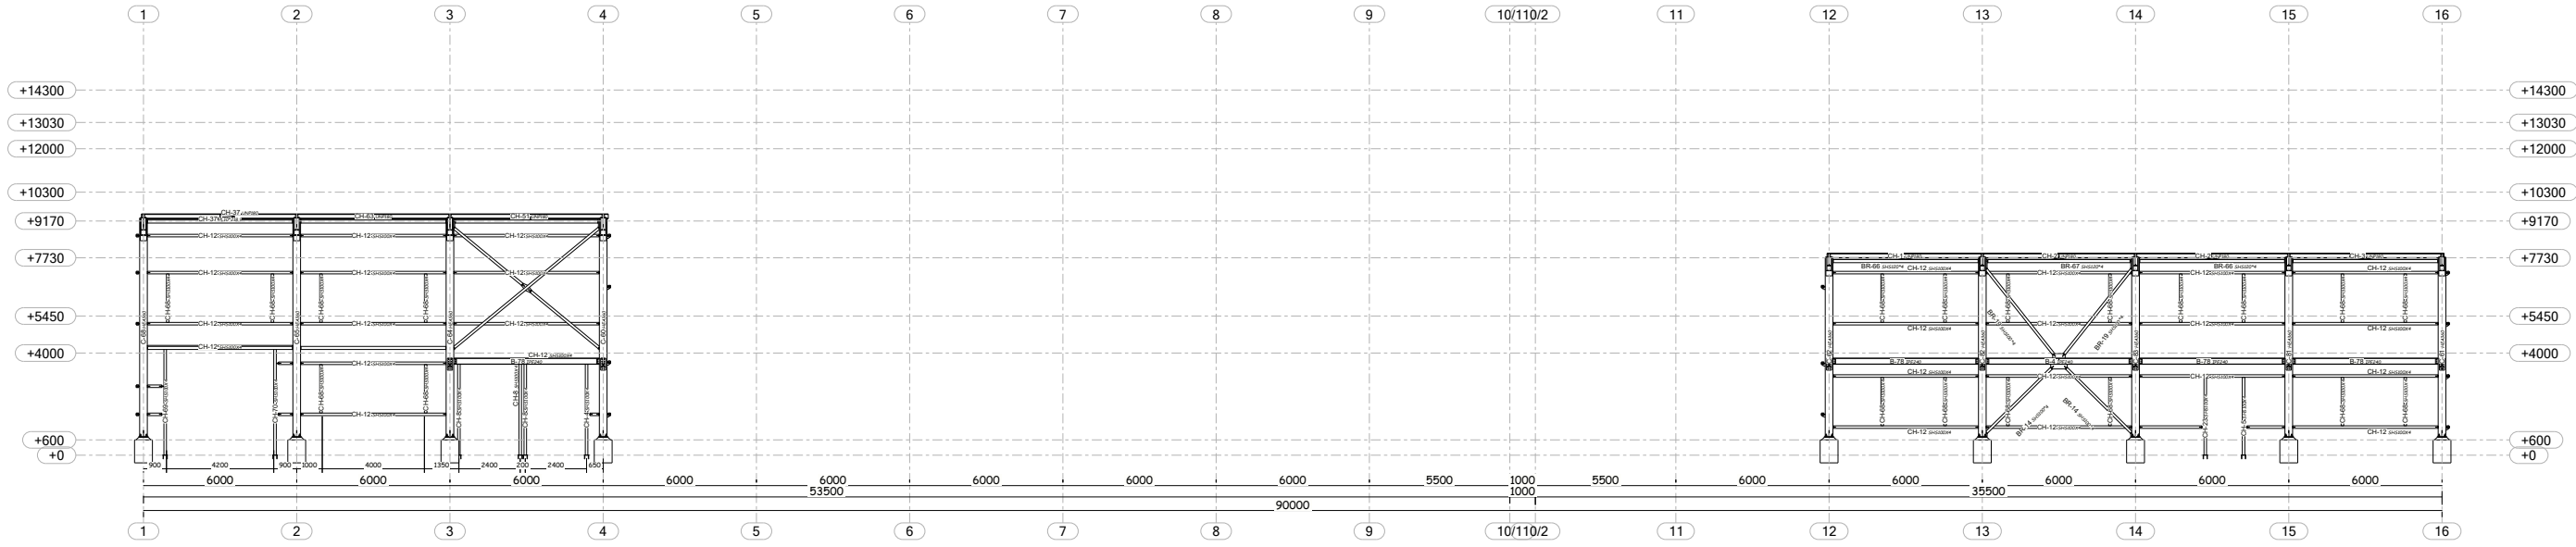

Grid III

REV	DESCRIPTION	DWN	CHK	DATE
PROJECT: The metal structure of the ***				
		NO: 1		
CONTRACTOR:		CONSLT		
TITLE:				
9- Filtration and landfill for storing dewatered tailings, JSC RMG Copper Georgia, Bolnisi district, Kazreti village				
DWG NO: 9		SCALE: 1:130		REV: A1