



S

S-03\* Building Section  
1:100

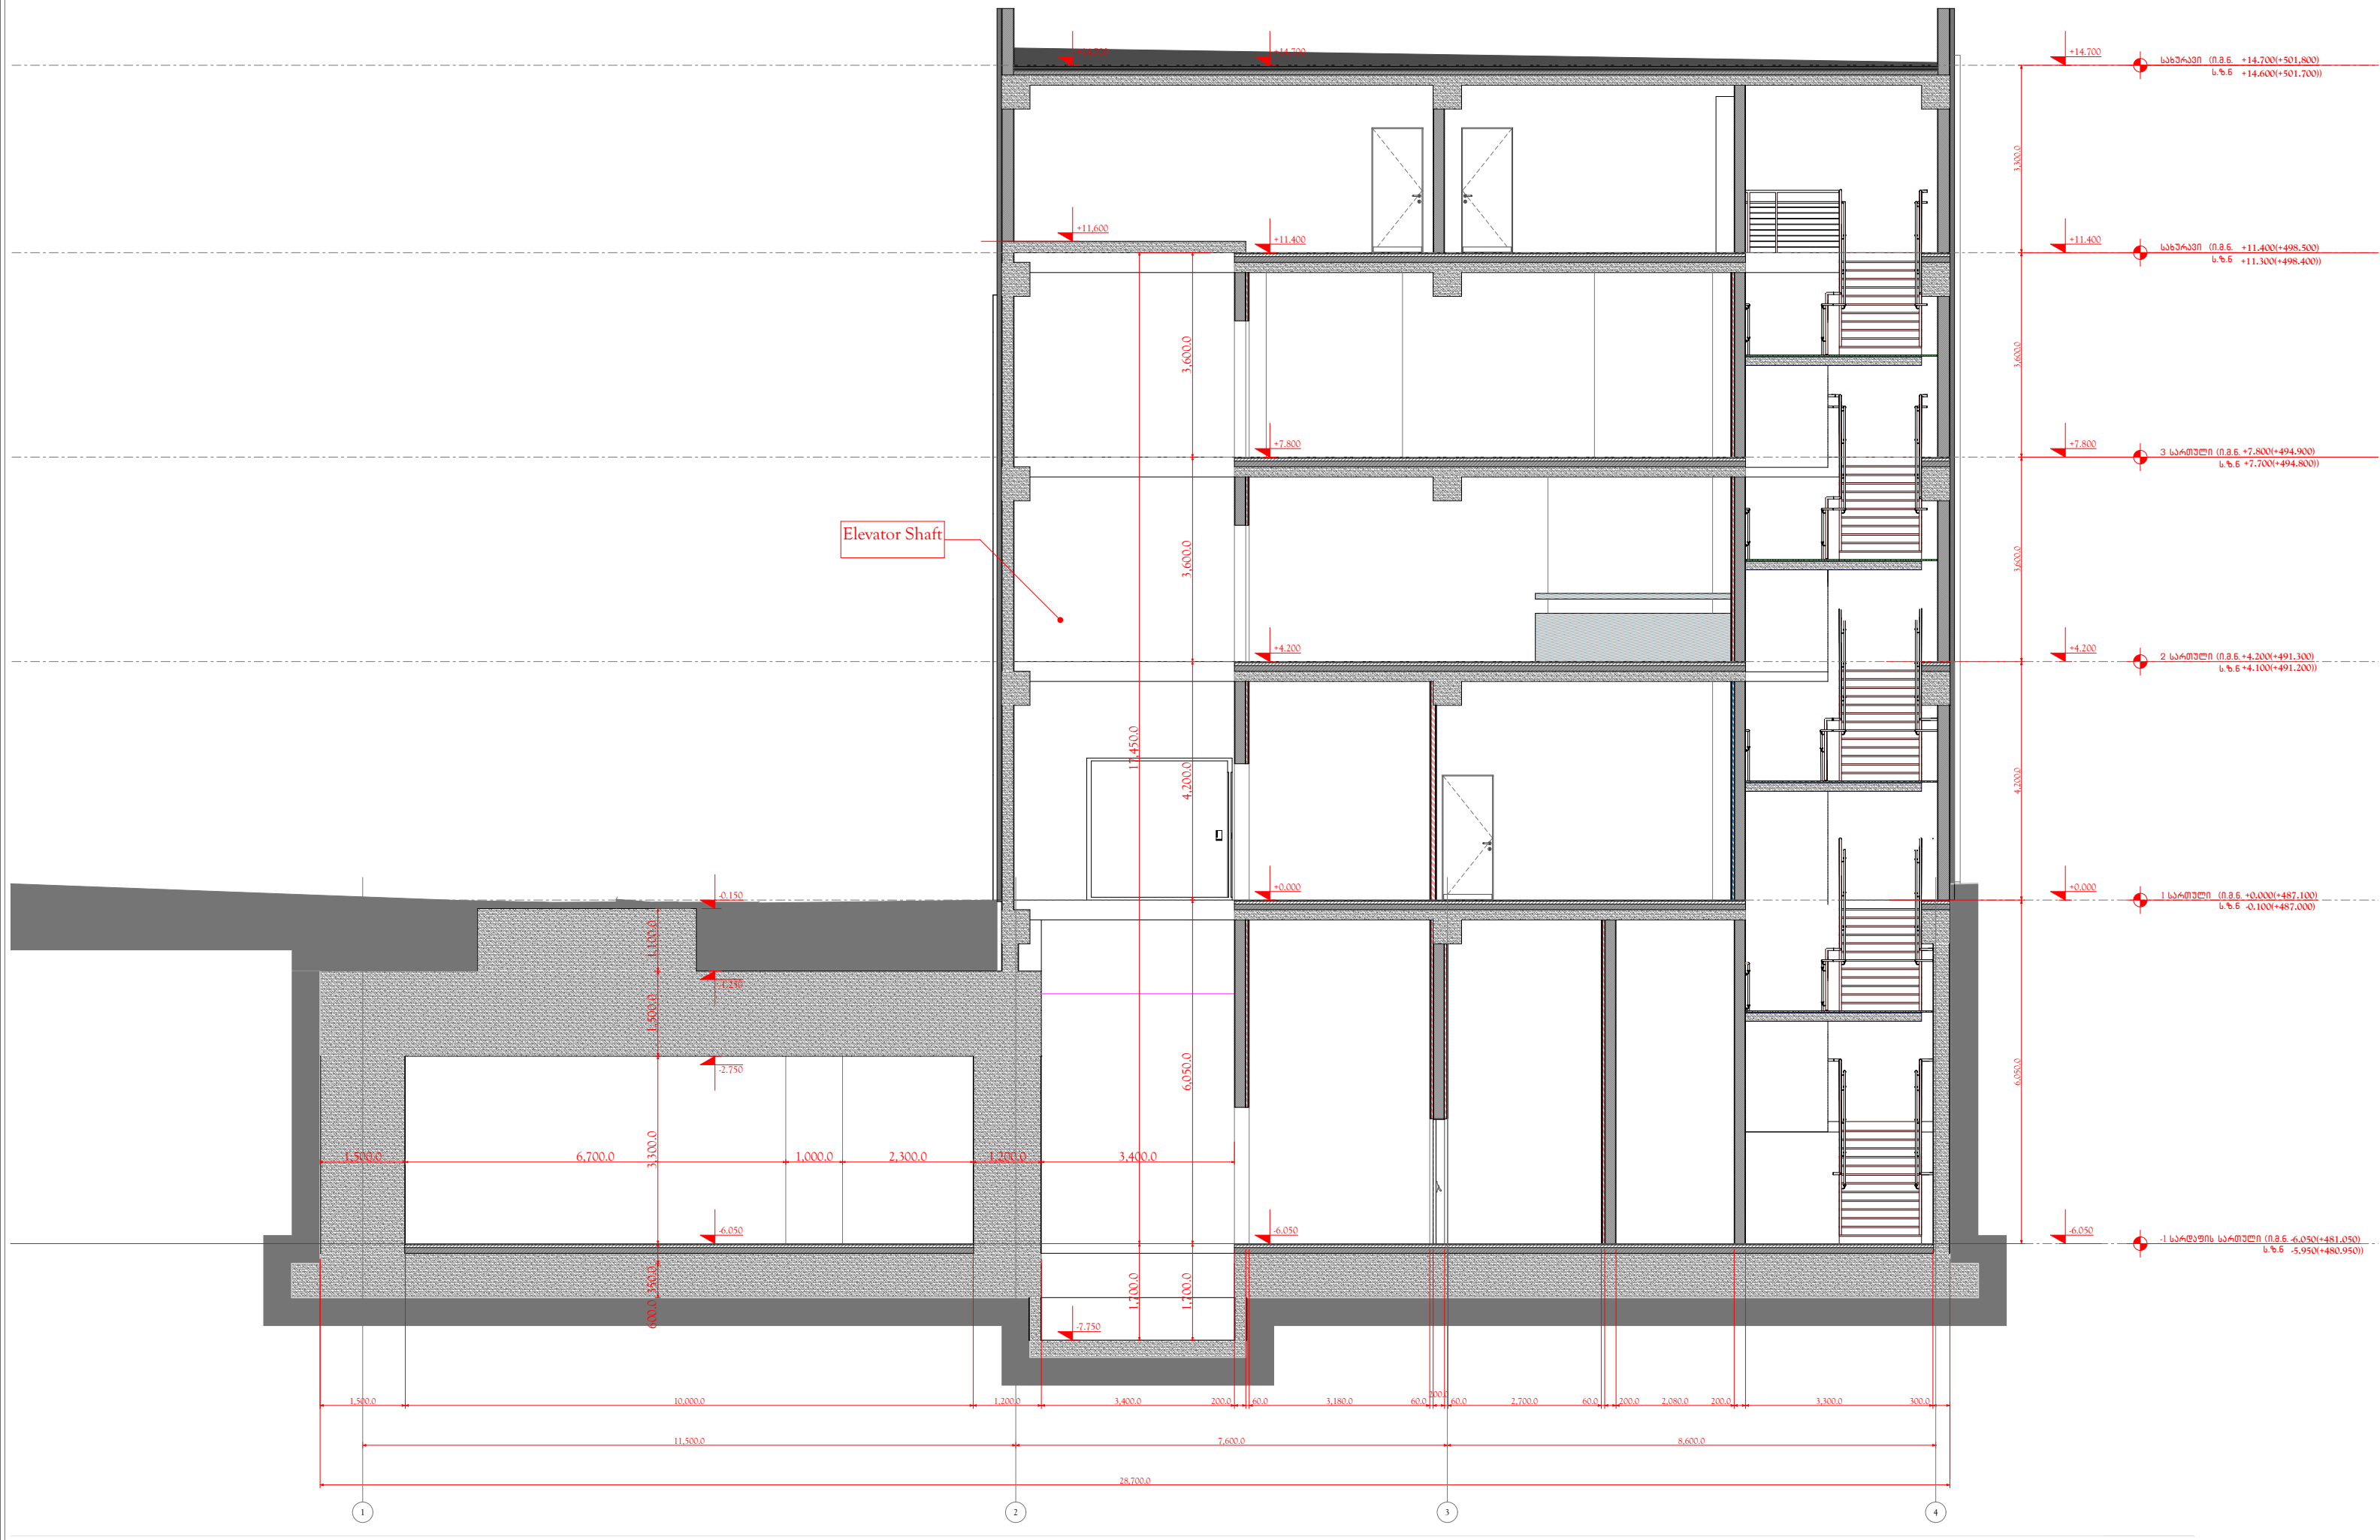

-1.


-6.050(+481.050)  
1:100

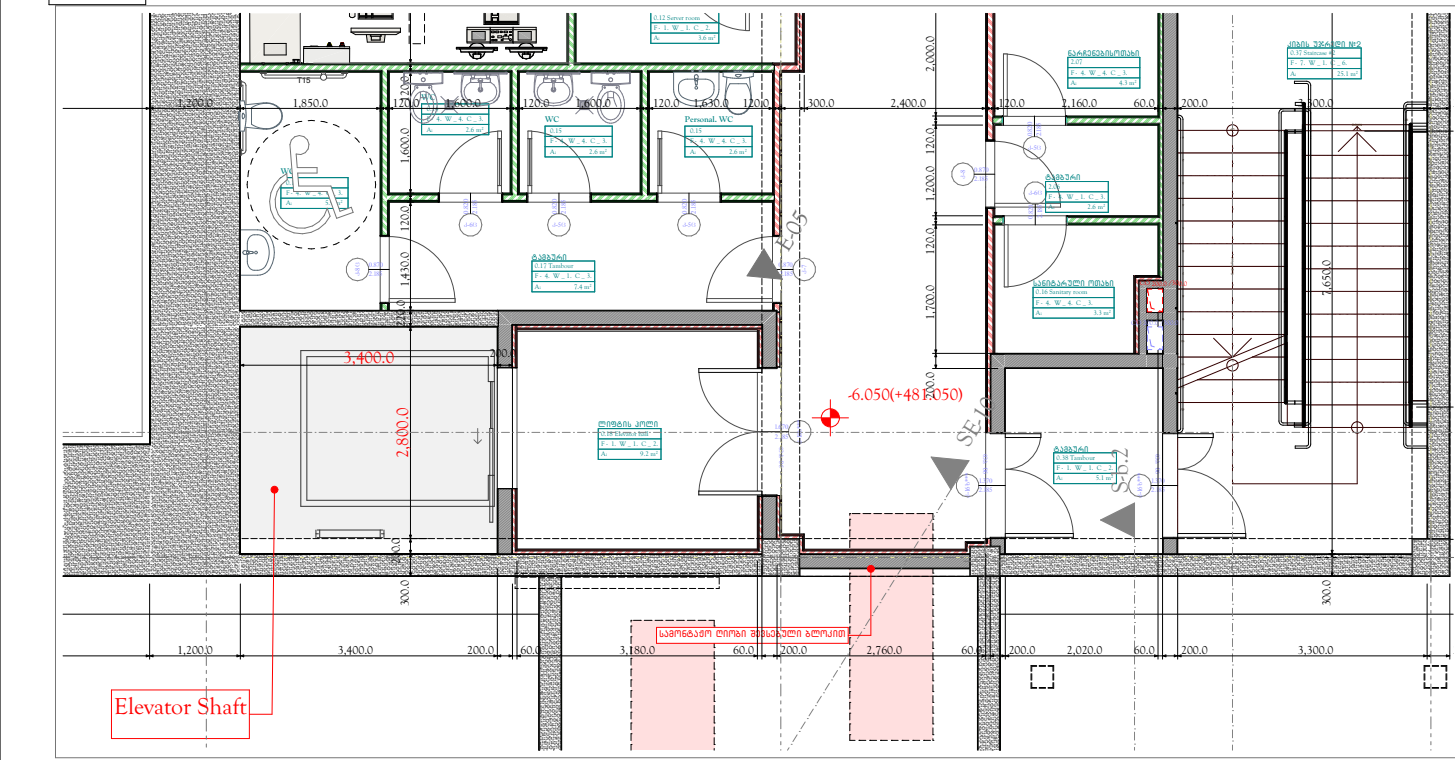

---


0.

+0.000(+487.100)  
1:100

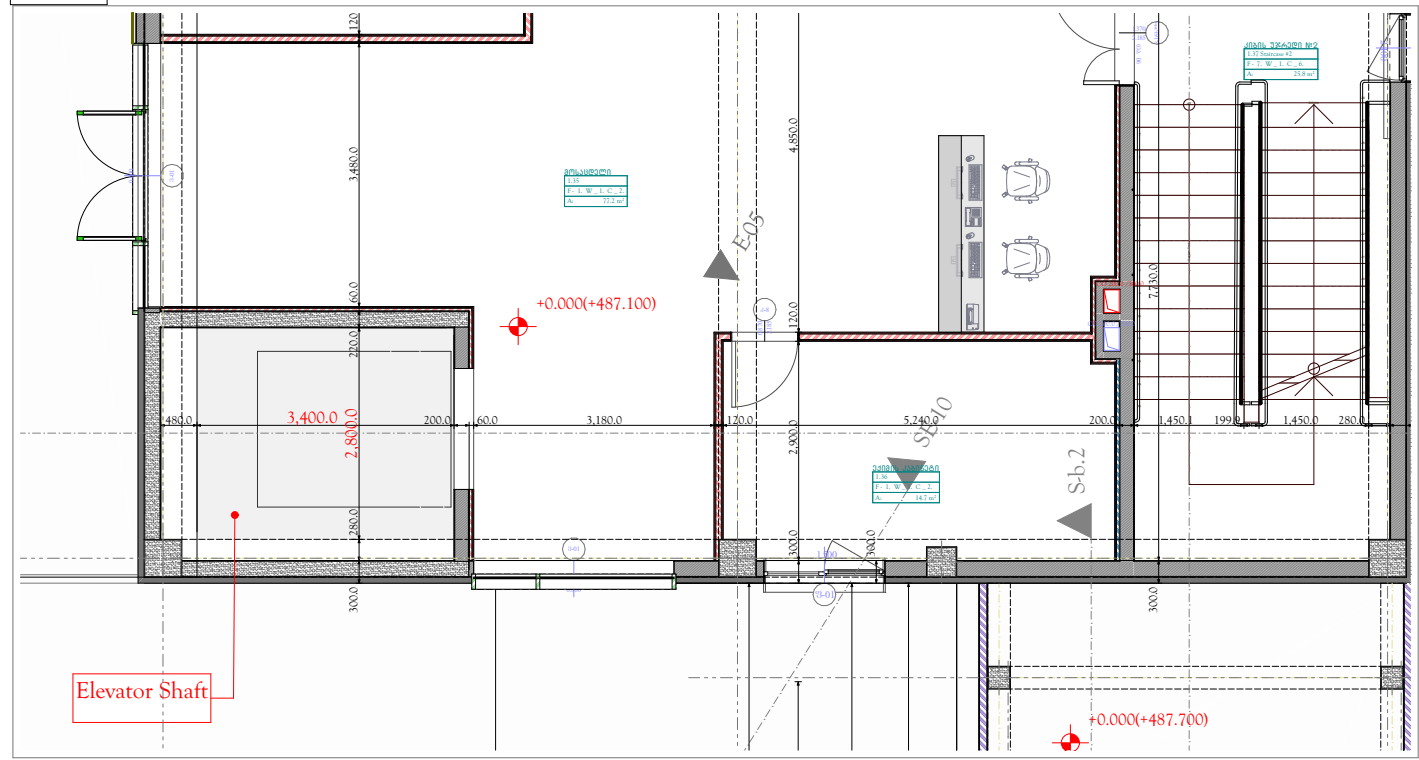


---

3.
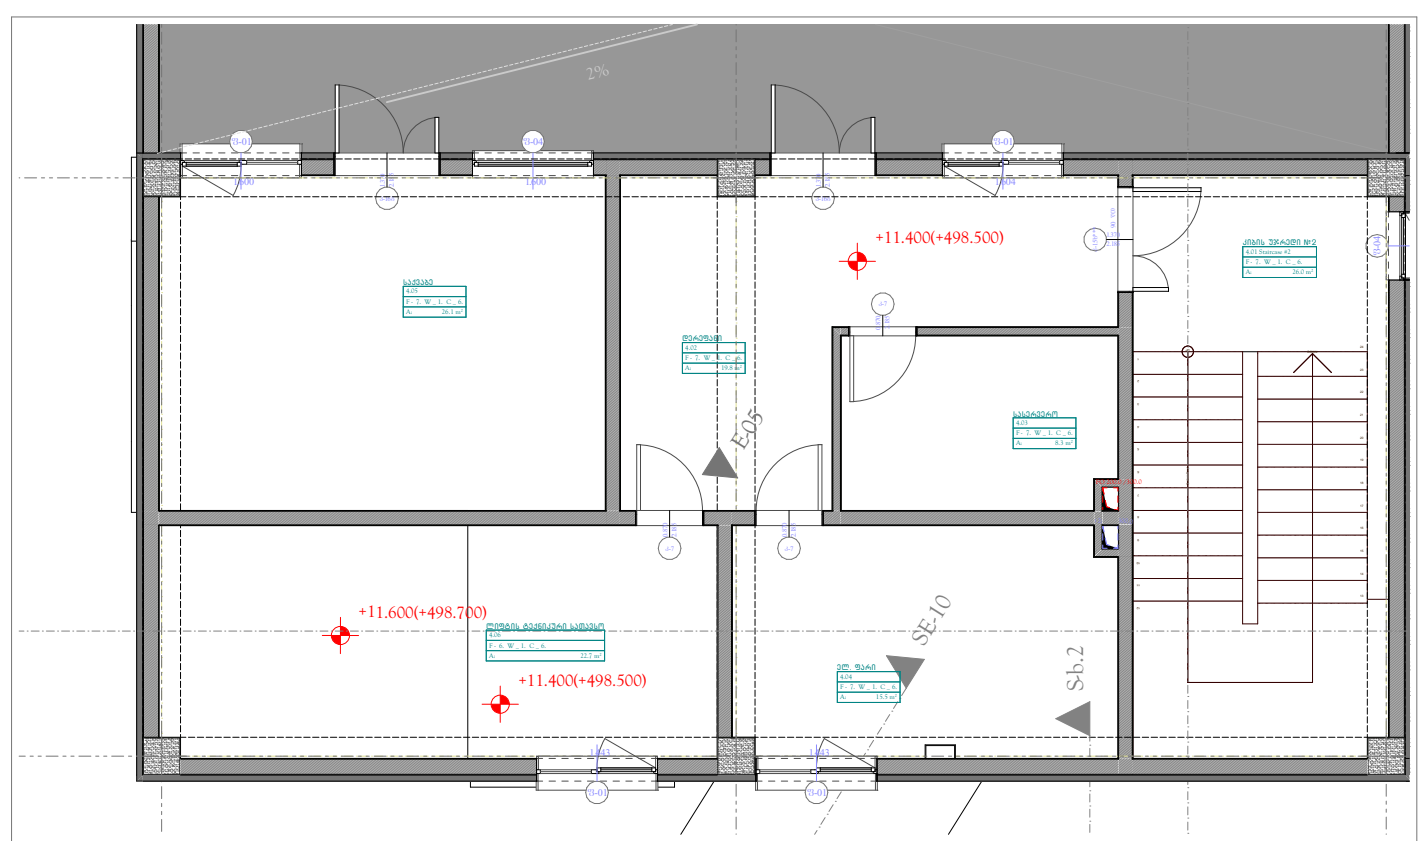
$$+11.400(+498.500)$$


2.

+7.800(+494.900)  
1:100

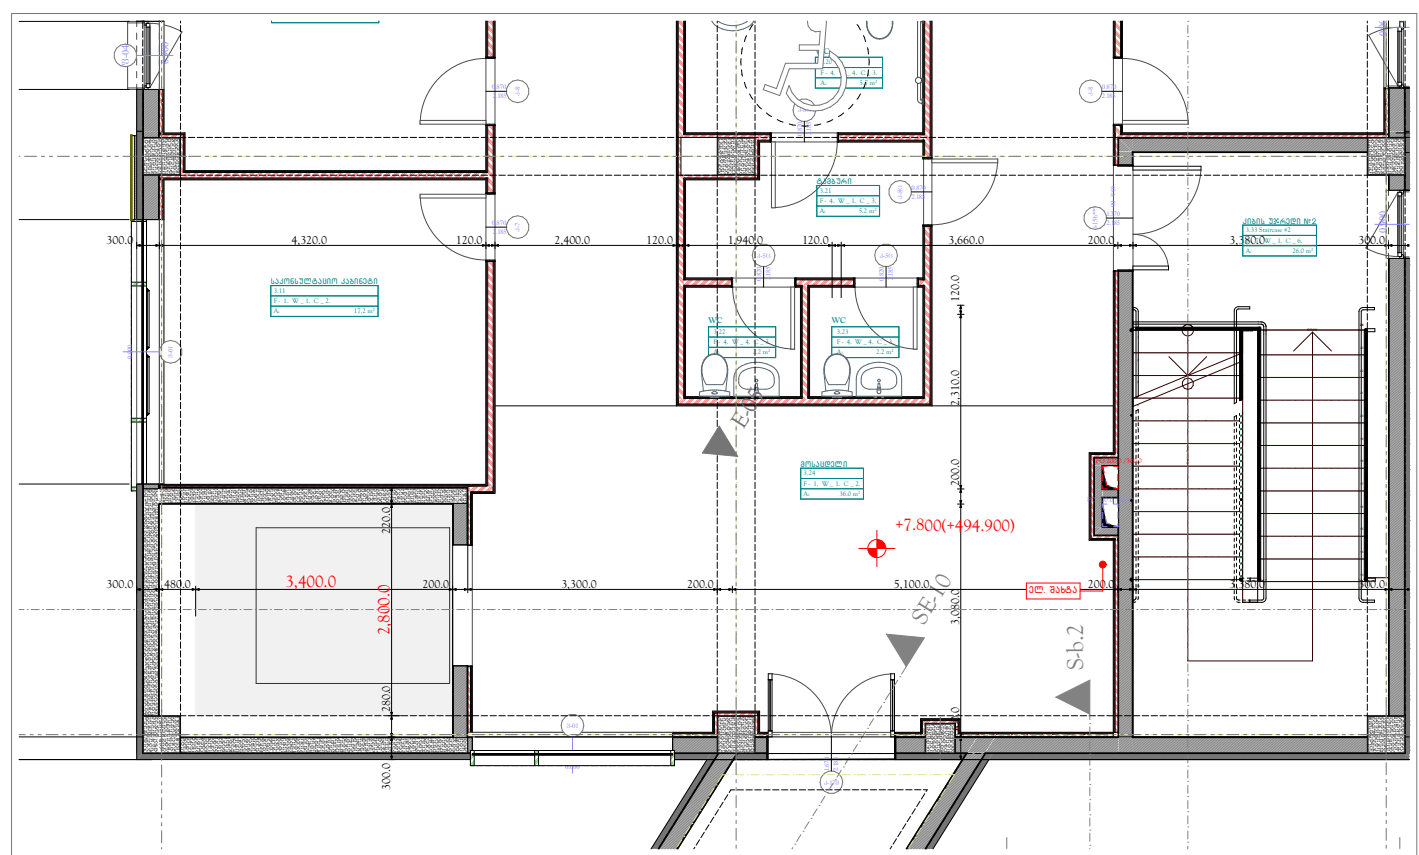


---

1.

---

+4.200(491,300)  
1:100

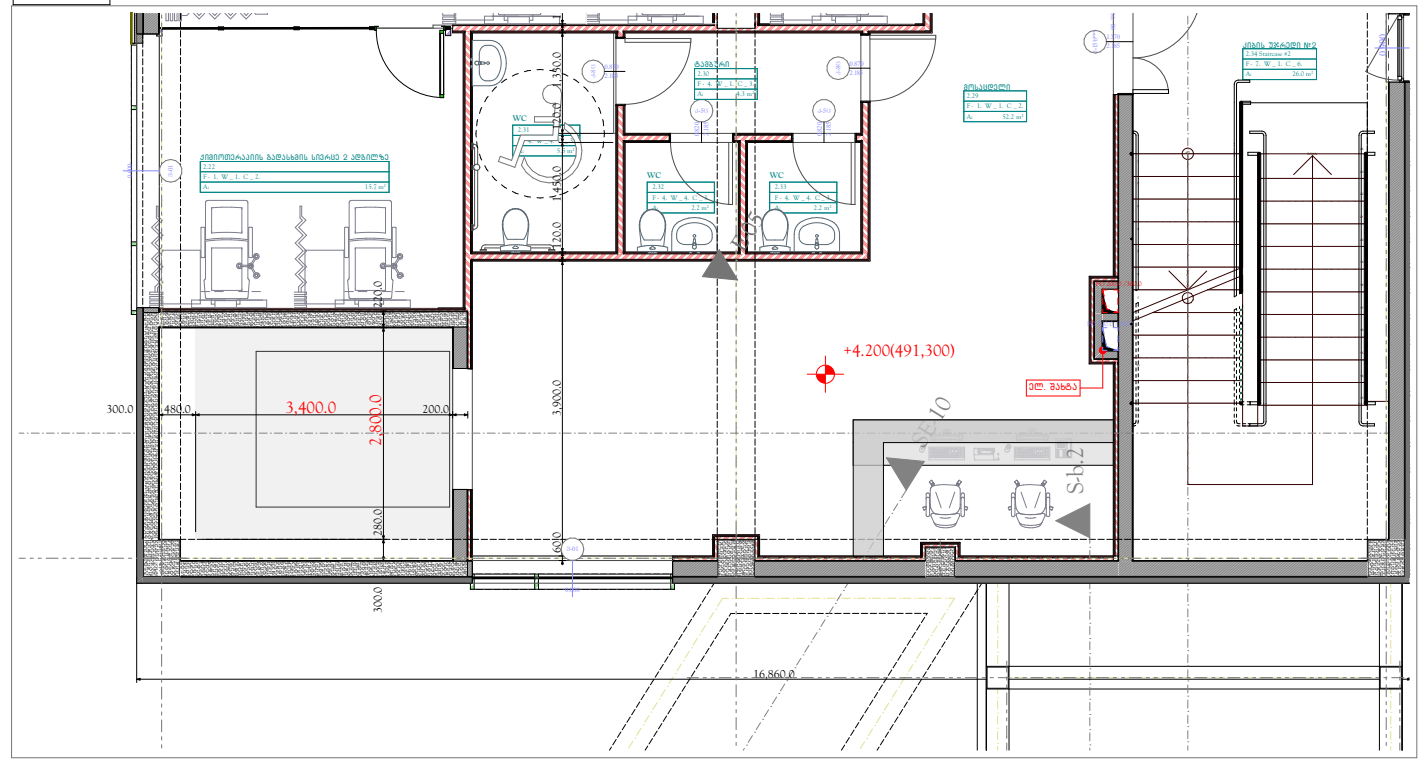[illegible]