




1 Sesasvlelis gegma, masStabi 1: 75  
ENTRANCE PLAN, SCALE 1: 75

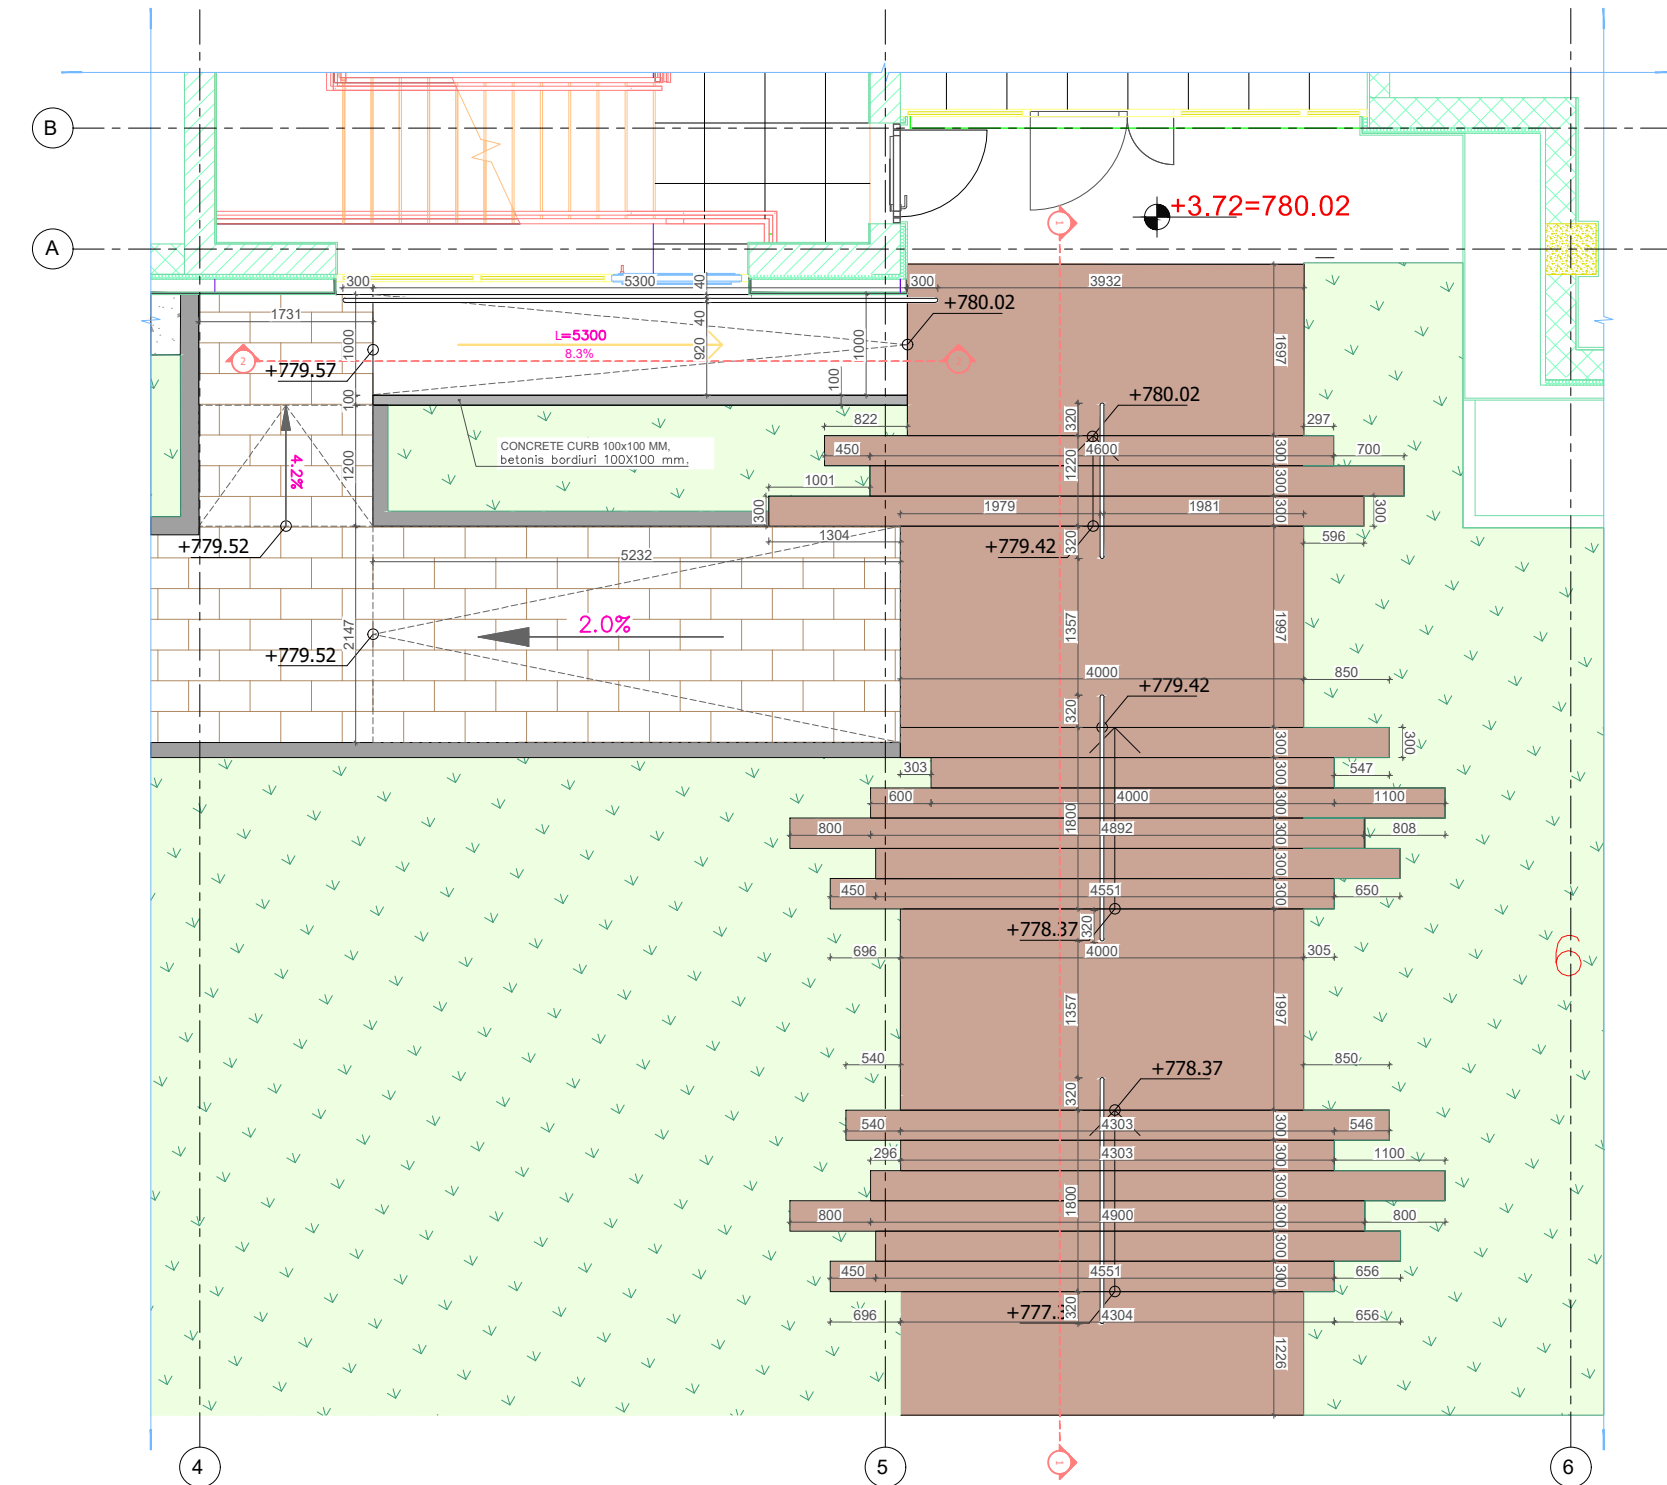


2 SECTION 1-1, SCALE 1:25

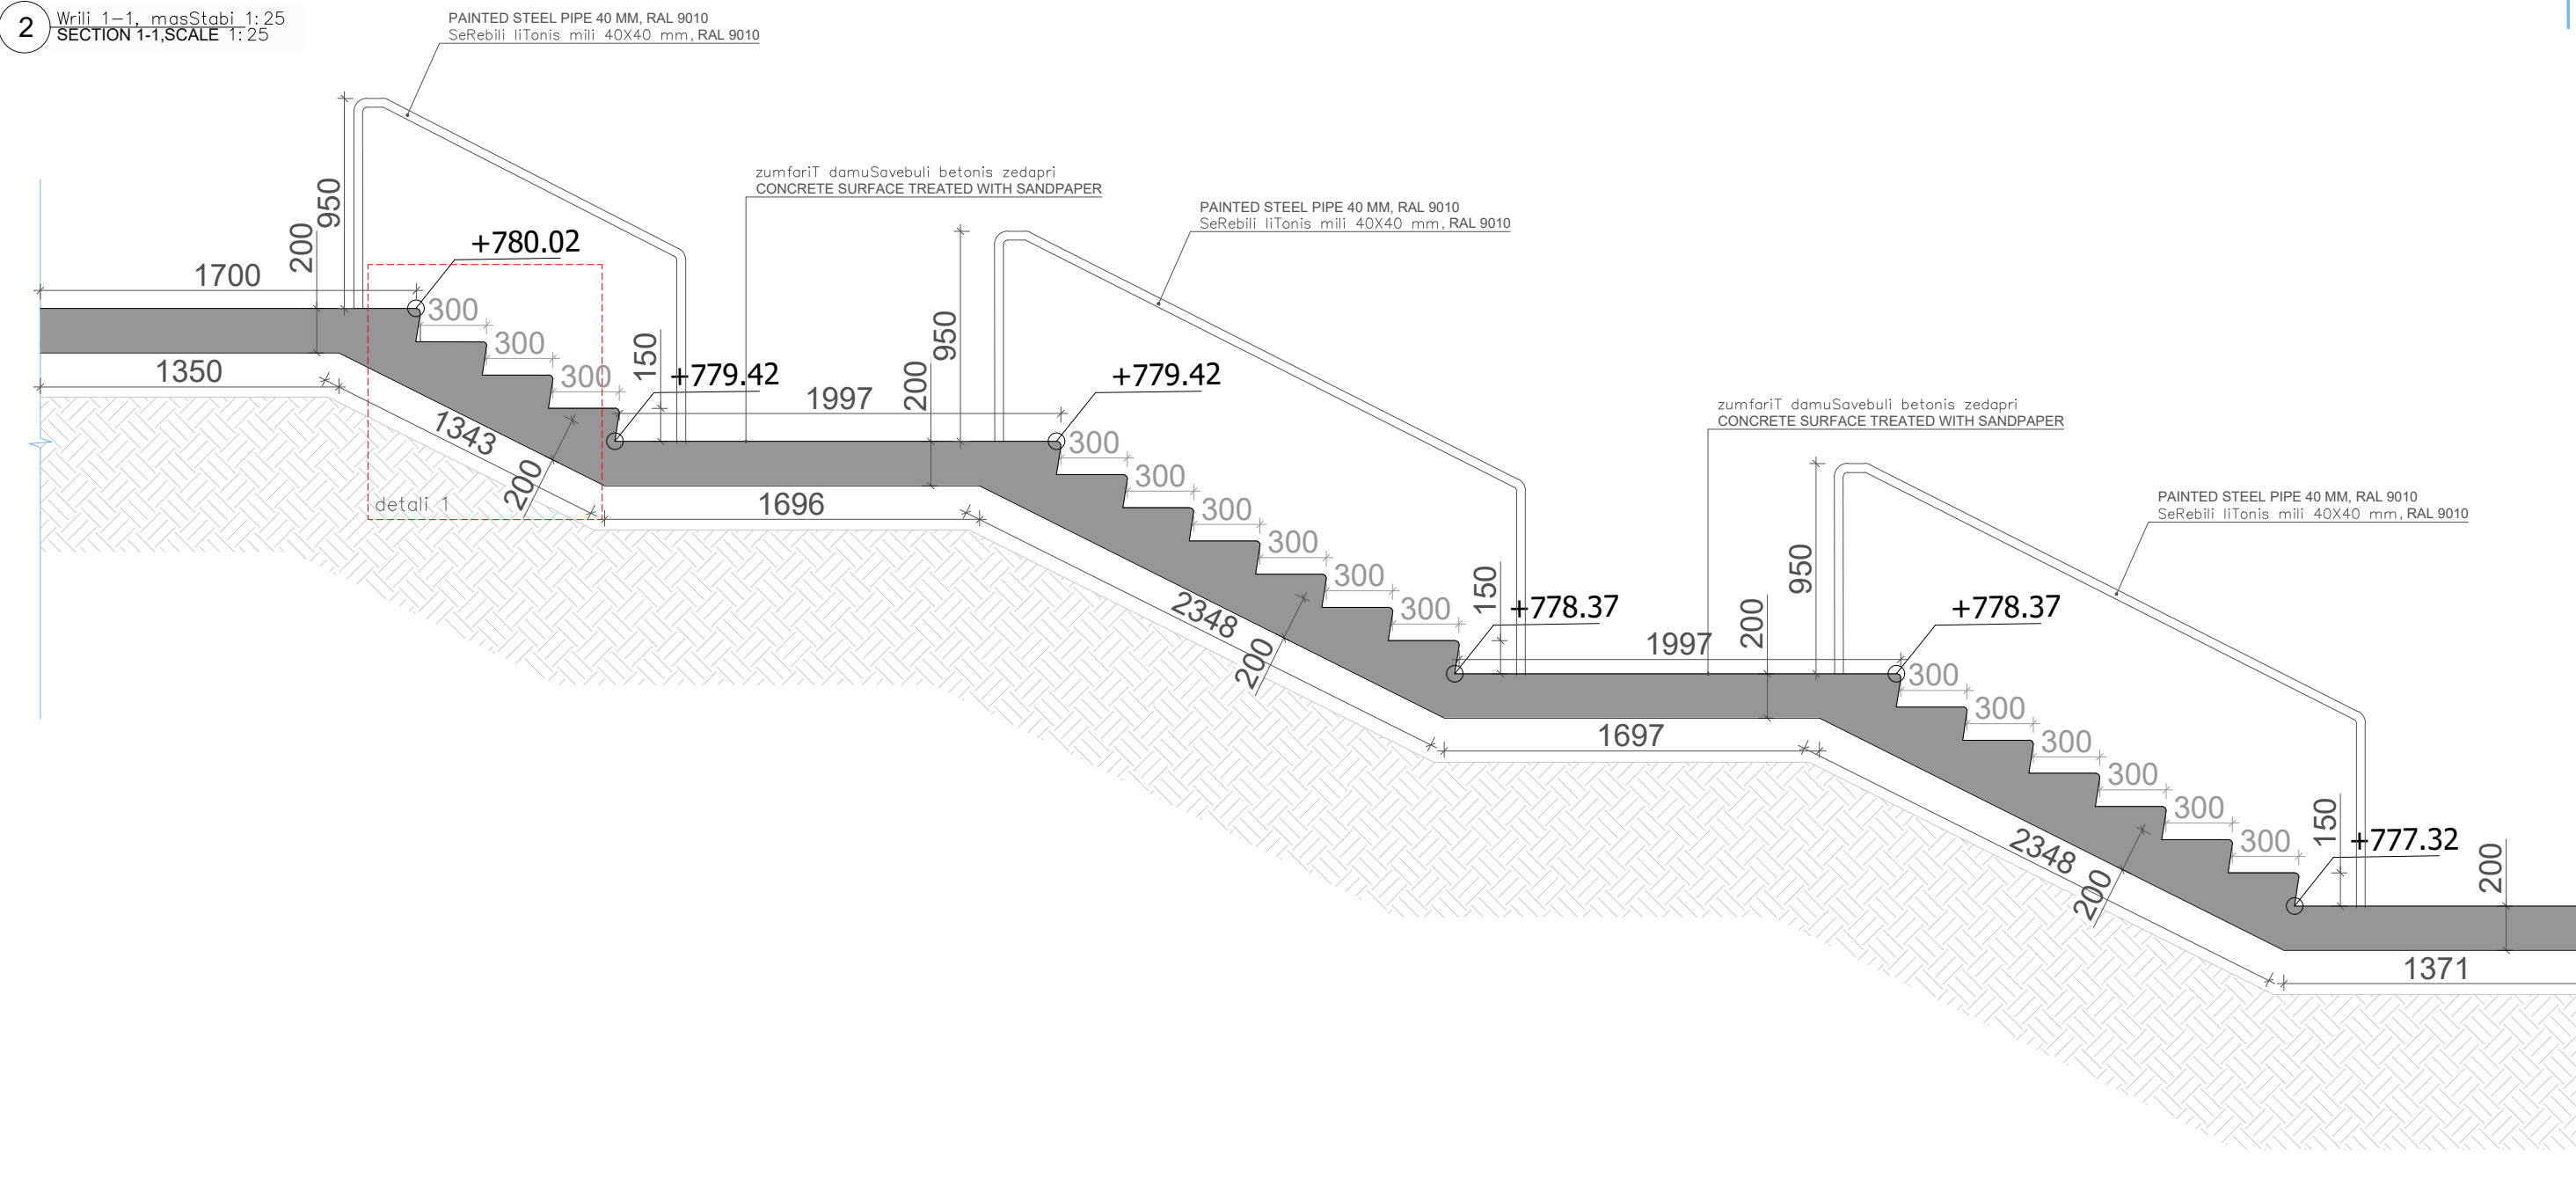


3 Wrlti 2-2, masStabi 1:25  
SECTION 2-2, SCALE 1:25

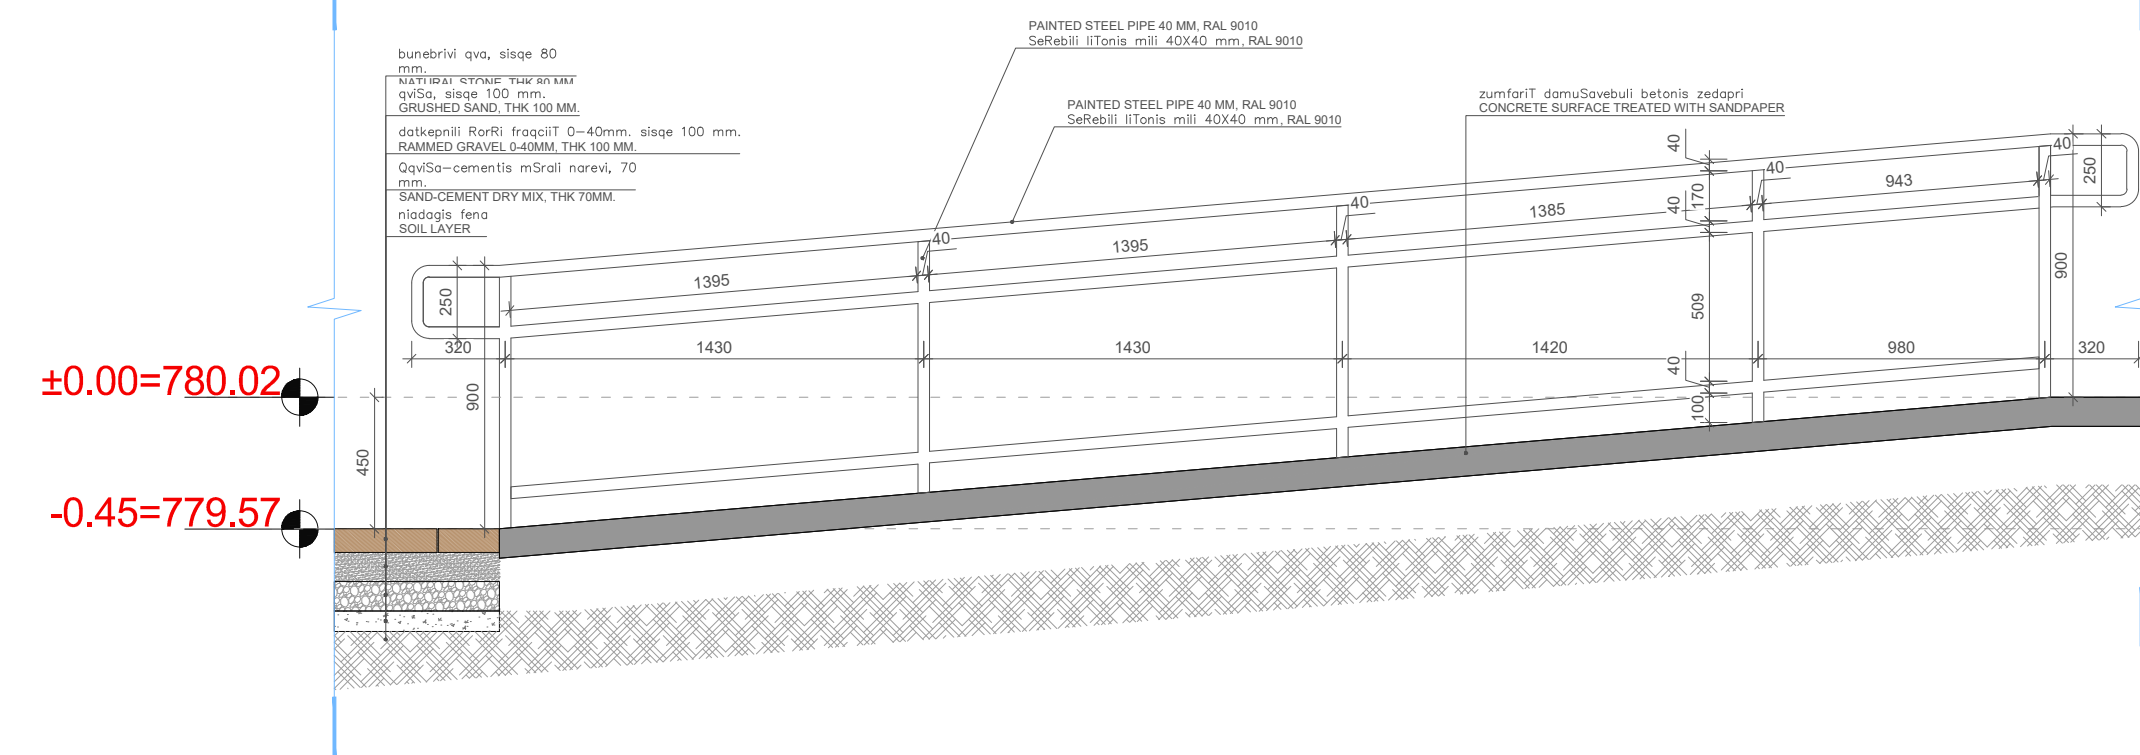

4 ~~saxeluris damagrebis detali, masStabi 1:7.5~~  
HANDRAIL INSTALLATION DETAIL, SCALE 1:75

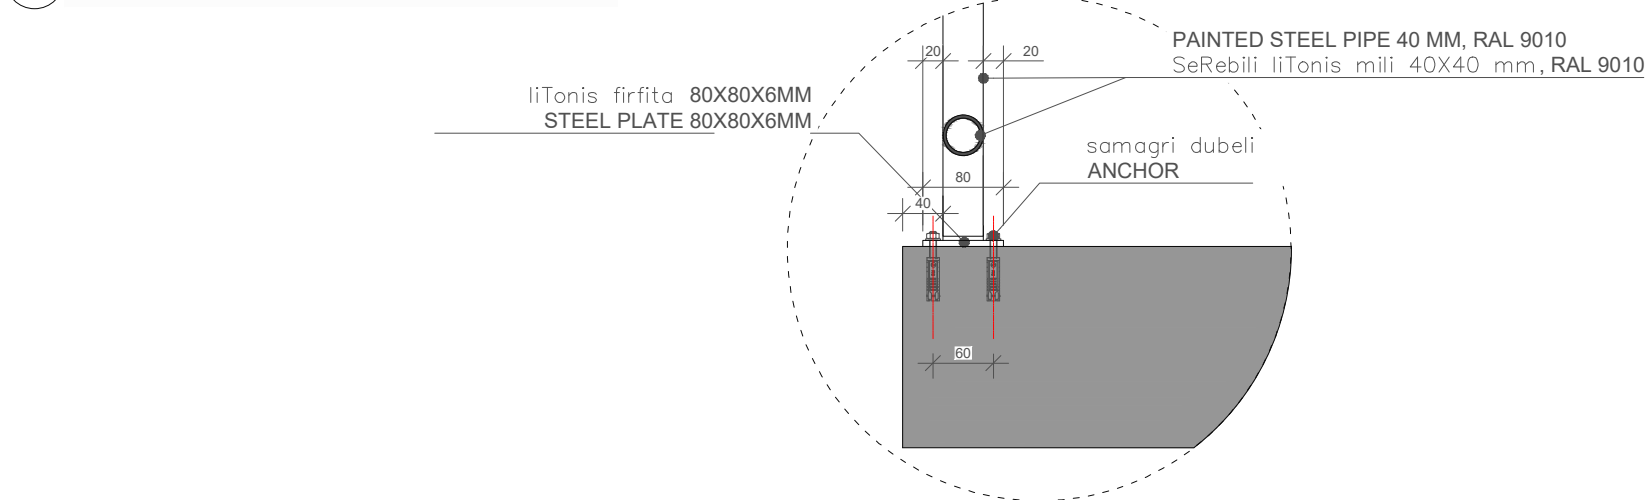

5 kibis safexuris detali, masStabi 1:10  
STAIR STEP DETAIL, SCALE 1:10

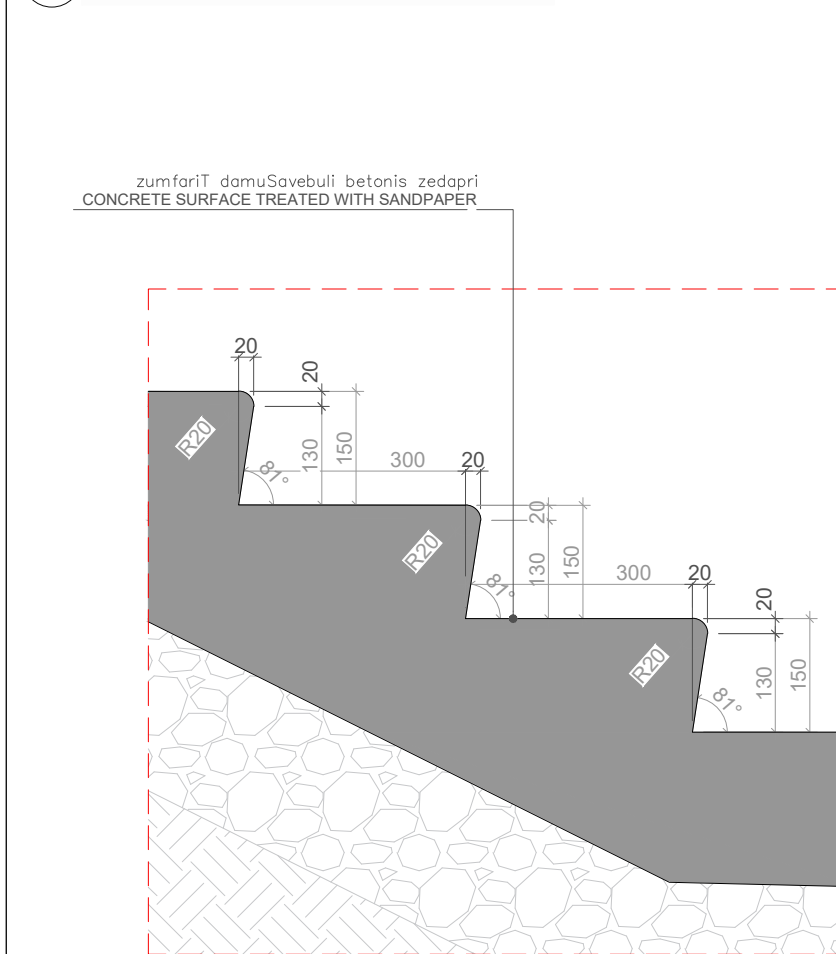

Sps "artstudio proeqti"  
Artstudio Project Ltd  
#3 Z.Sakandelidze Str. 0179 Tbilisi, georgia  
T +995 32.915254  
info@artstudio.ge

სტრუქტურული ნაწილის კონსულტანტი  
**Structural Consultant**  
Cubicon  
T +995 591 116 444  
info@cubicon.ge  
www.cubicon.ge

sainJinro konsultanti  
**MEP Consultant**  
Meppers  
T +995 32 2 23 48 48  
info@meppers.com  
meppers.com

saxanZro usafrTxoebis konsultanti  
**FLS Consultant**  
 Sps "disi grupi"  
 Dc group LTD  
 dcgroup2018.info@gmail.com

landSaftis dizaini  
**Landscape Design**  
Openfabric  
T +31(0)6 193 079 38  
open@openfabric.eu  
www.openfabric.eu

damkveTi  
**CLIENT**  
Tbilisi hills  
**Tbilisi Hills**  
T +995 577 402 402  
+995 599 999 904  
sales@tbilisihills.com  
www.tbilisihills.com

SeniSvnebi  
NOTES:


proeqtis saxelwodeba  
PROJECT NAME

Tbilisi hills  
sacxovrebel-kommerciuli kompleksis  
THREE RESIDENTIAL BUILDINGS  
AND COMMERCIAL BUILDING IN  
TBILISI HILLS

adgilmdebareoba  
**PROJECT LOCATION**  
gardabani, sofeli TeleTi  
s.k.: 81.03.16.187, 81.03.16.188,  
81.03.16.190  
**GARDABAN, TELETI VILLAGE**  
C.D.:81.03.16.187, 81.03.16.188, 81.03.16.190,

faza	sektori
PHASE	SECTOR
detaluri dizaini	sacxovrebeli
<DD> DETAILED DESIGN	RESIDENTIAL

situaciuri sqema:  
KEY PLAN

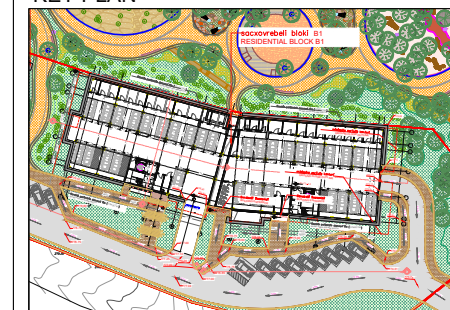[illegible]

proeqtis #	RFP/2021/19918
PROJECT NUMBER	
TariRi	
DATE:	06.06.2025 -
daxaza	R02
DRAWN BY	S.L
Seamowma	
CHECKED BY	S.L

saTauri  
TITLE  
SenobaSi Sesasvlelis detalesi —  
bloki b01— #2  
ENTRANCE DETAIL - BLOCK B01-#2