



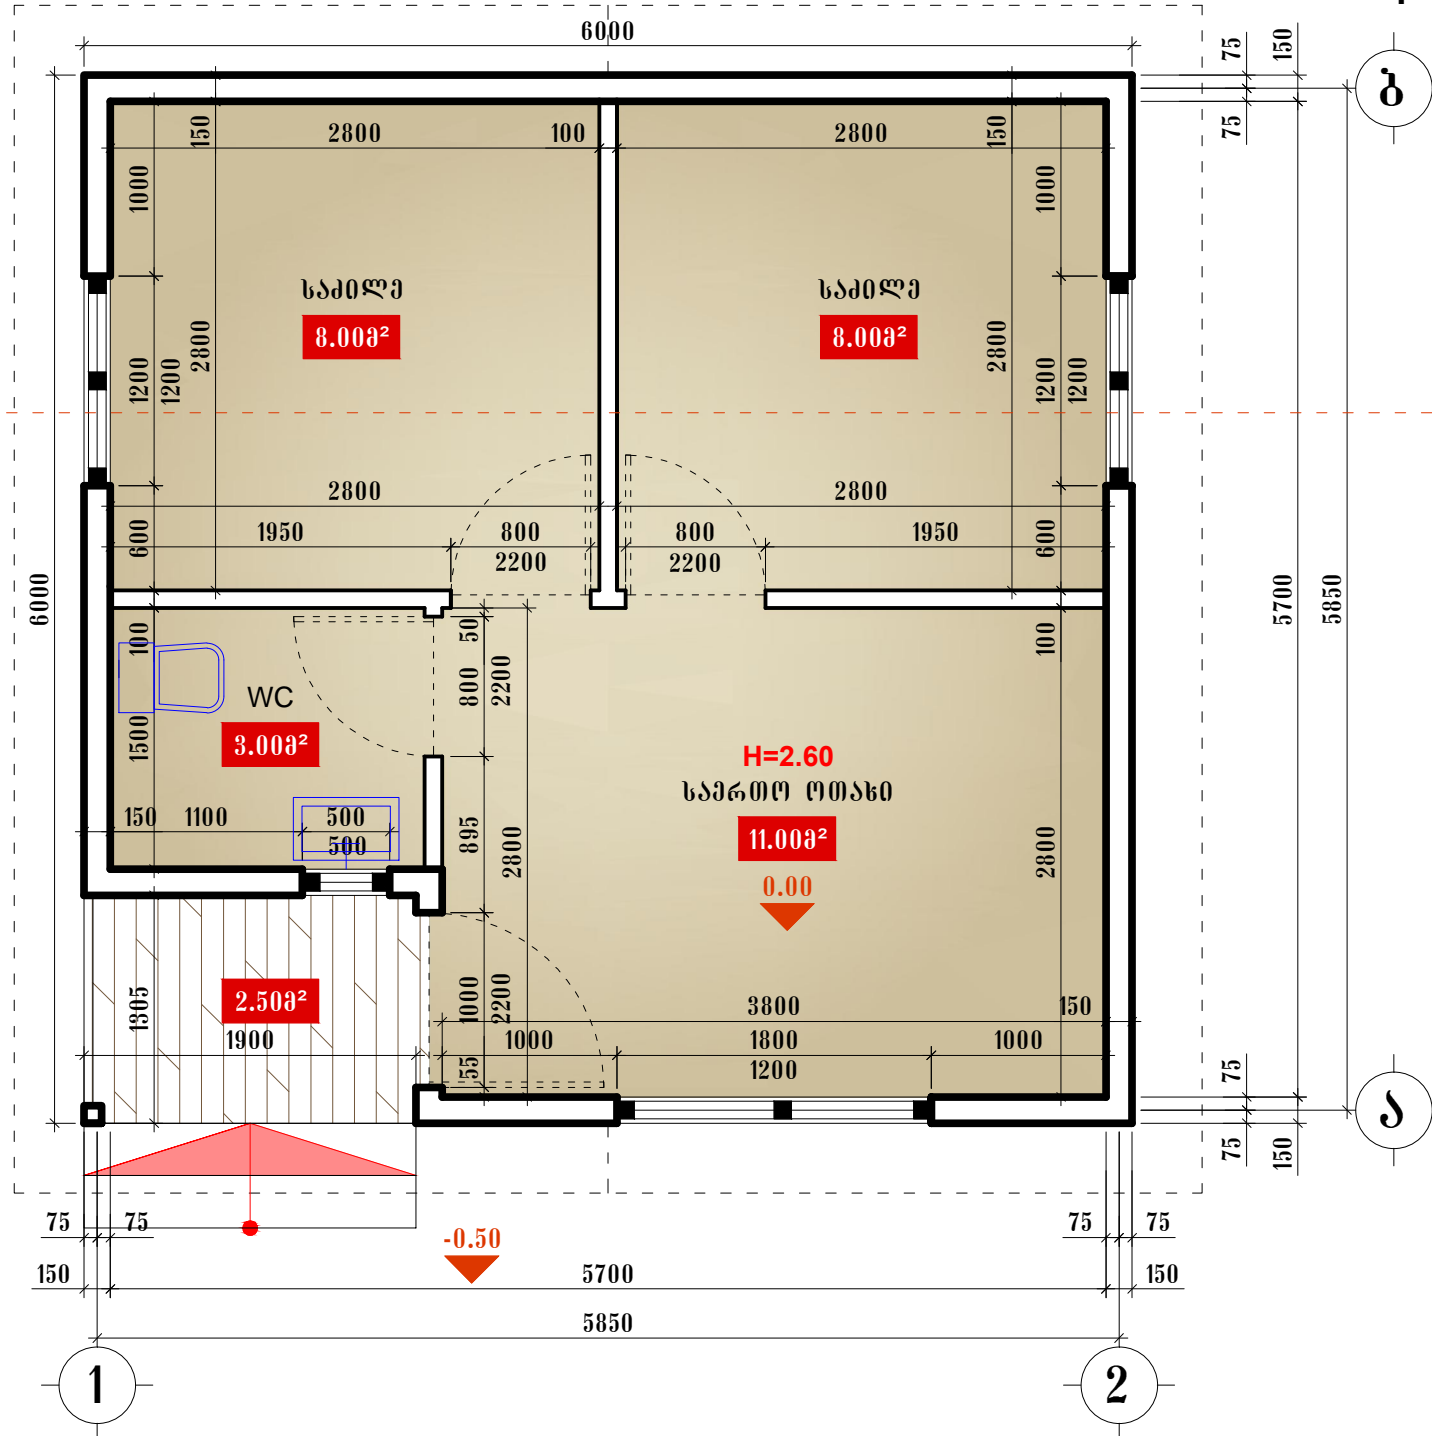


I სართულის გეგმა

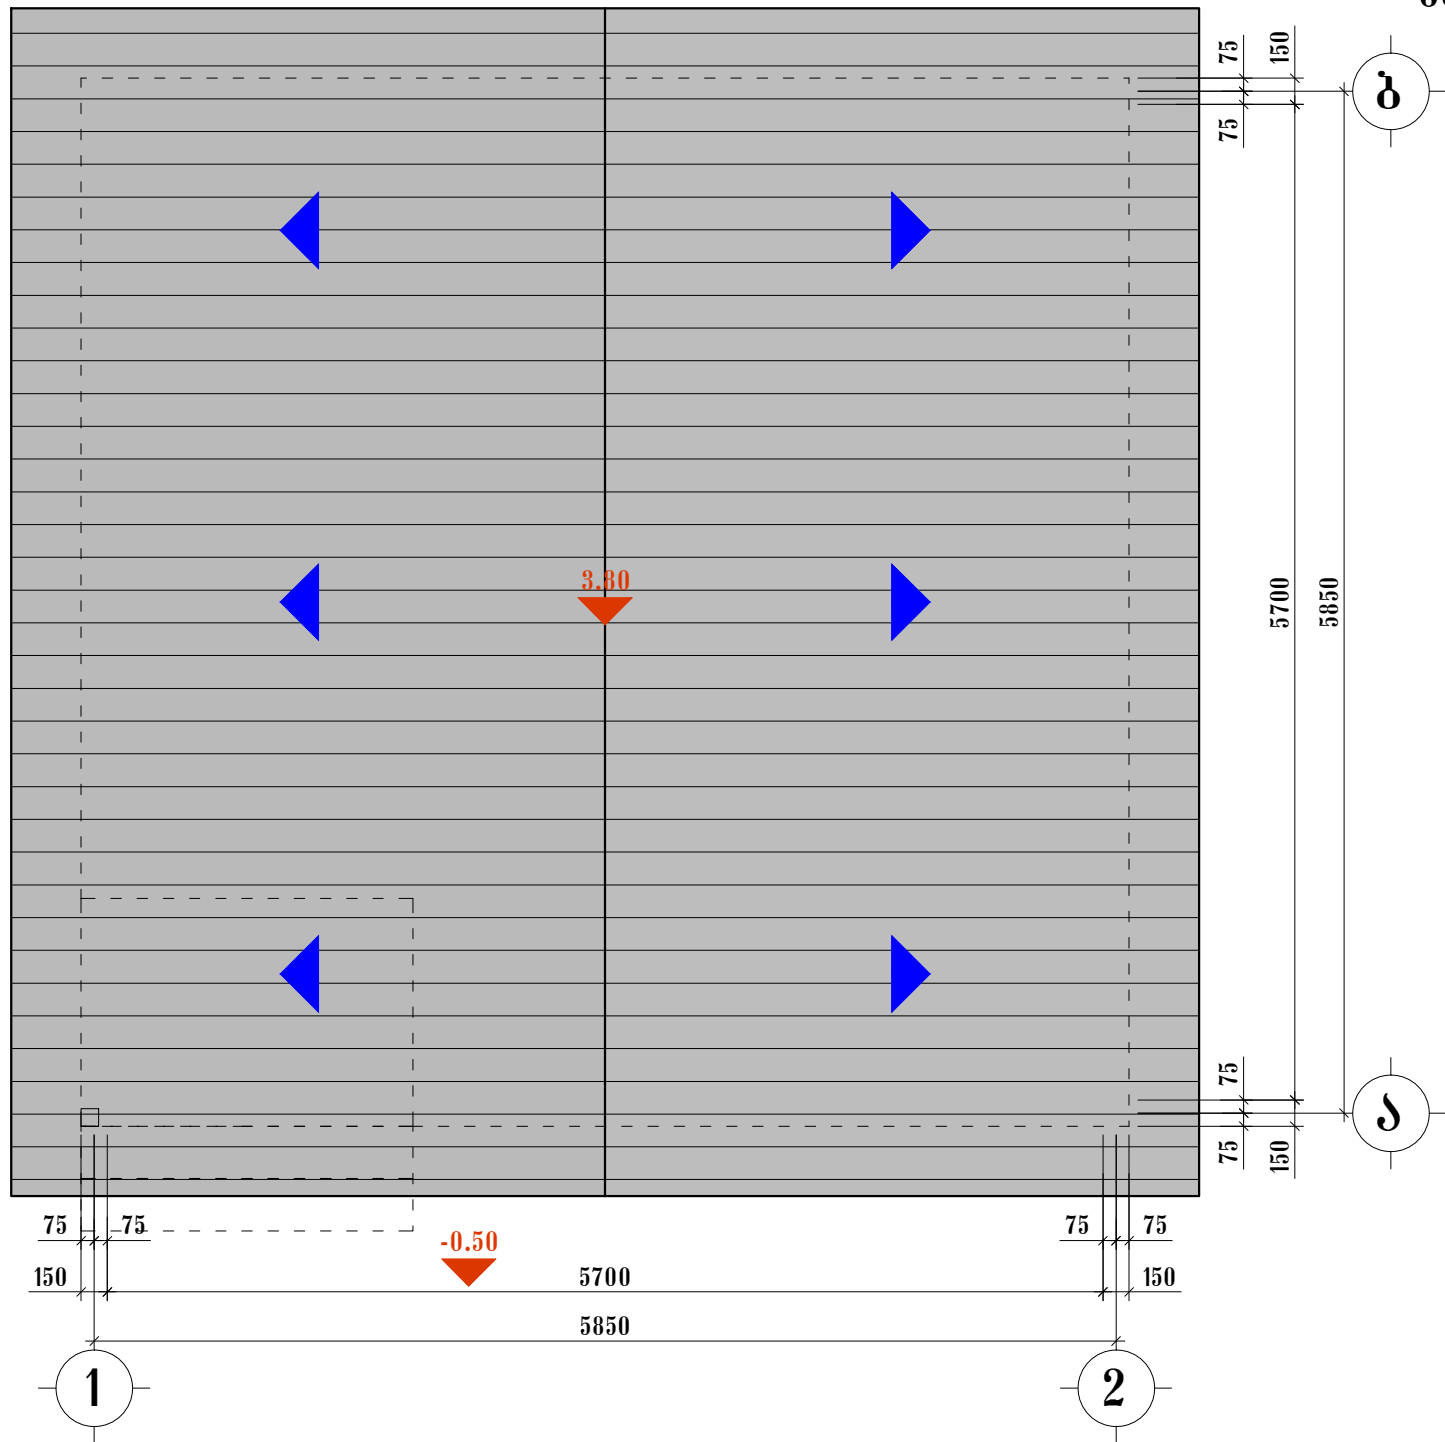

სანუგავის გეგმა



ჭრილი 1-1

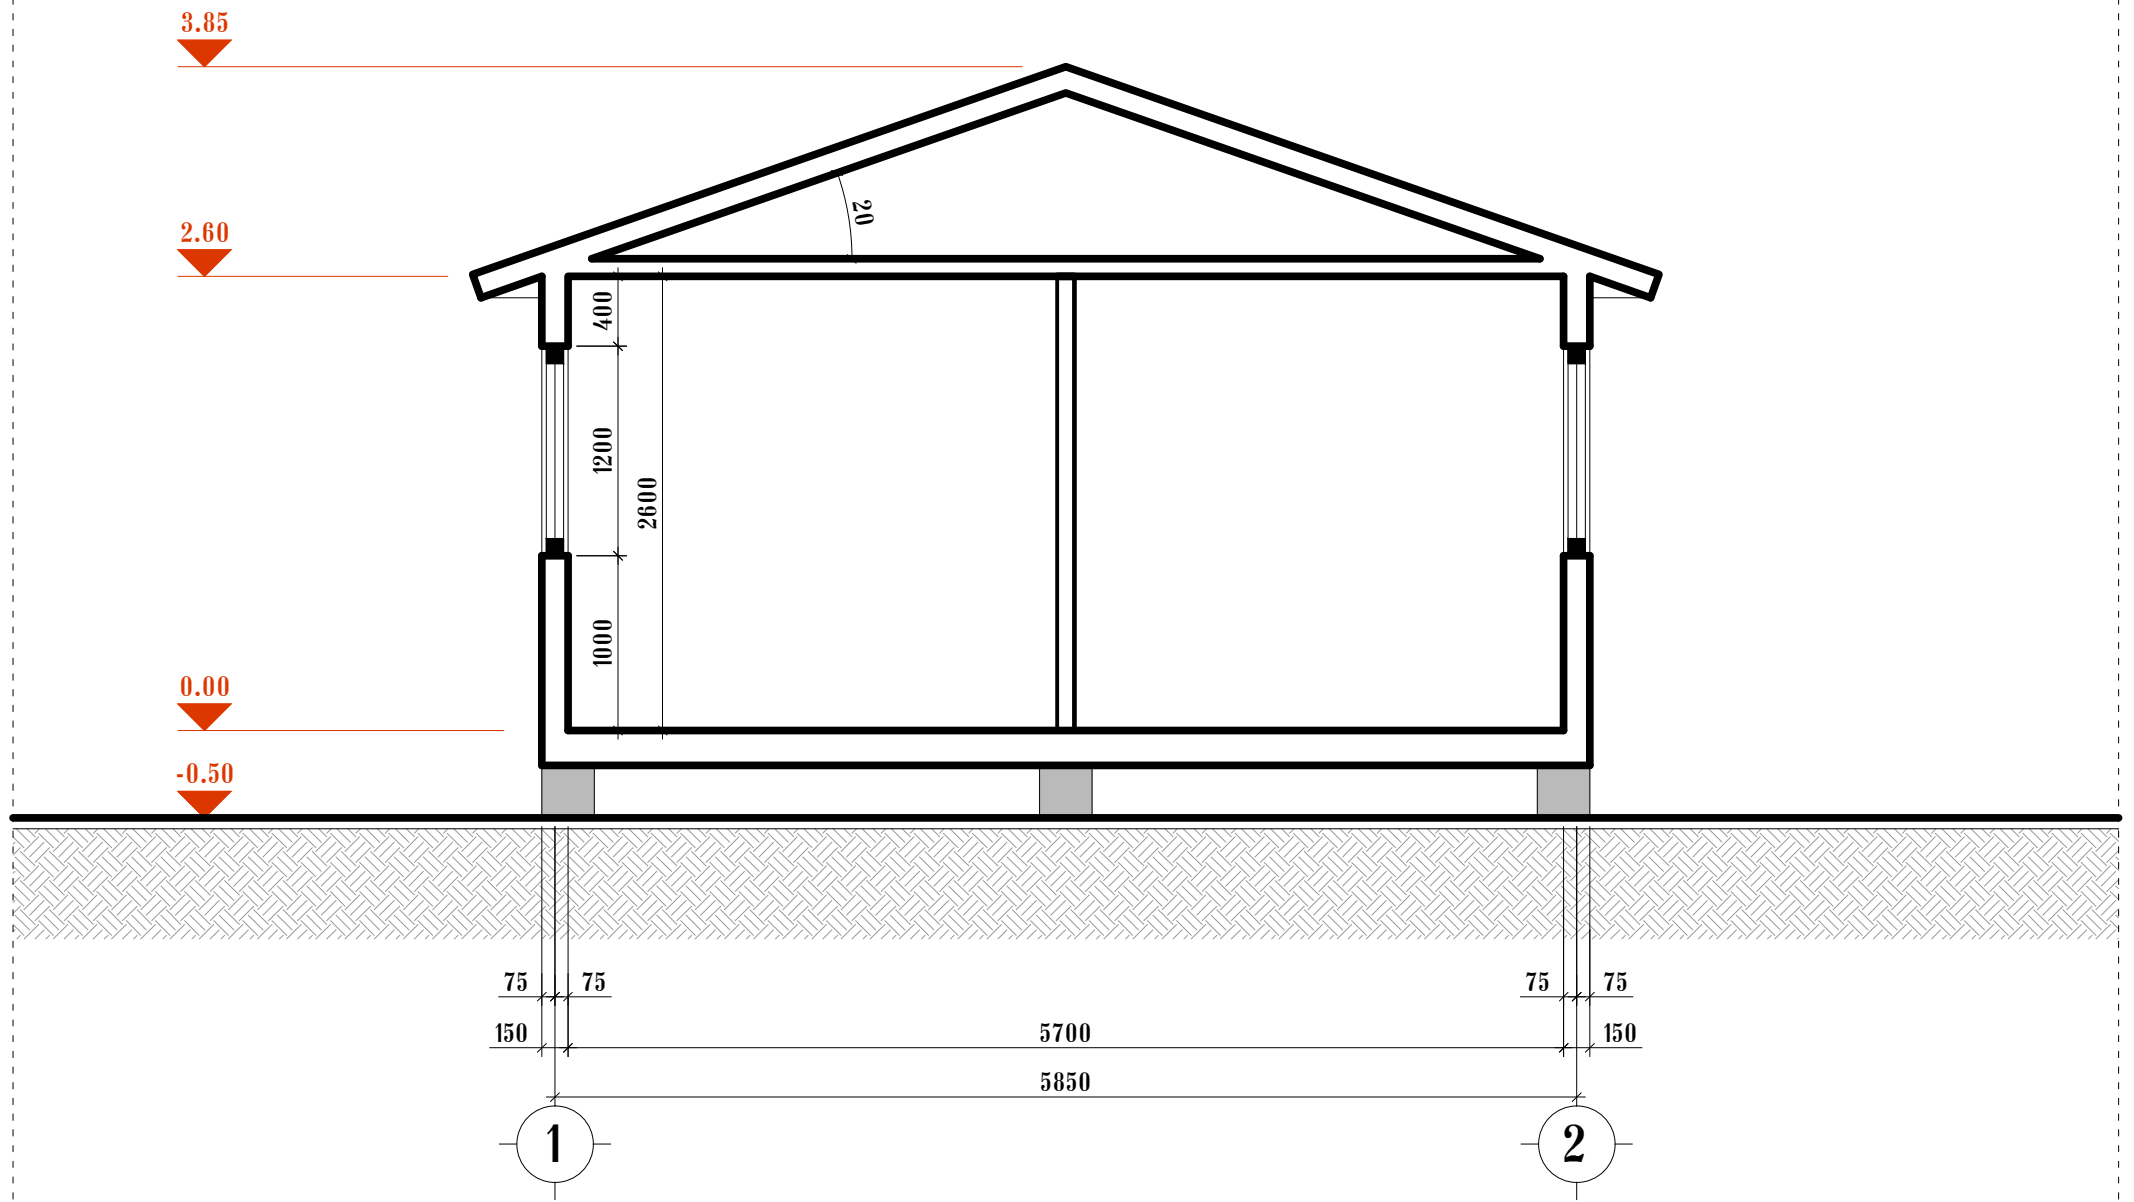


3.85

2.60

0.00

-0.50

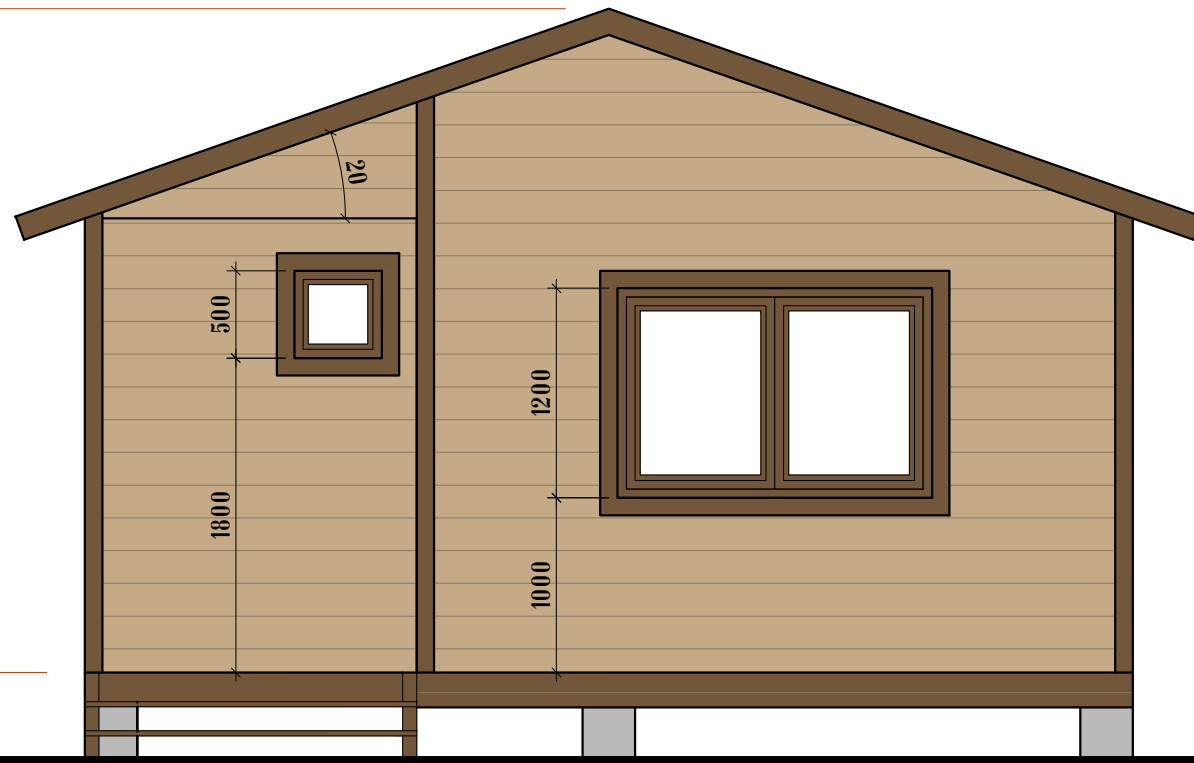

75 75

150

5700

5850


75 75

150

1

2

შპს სპი

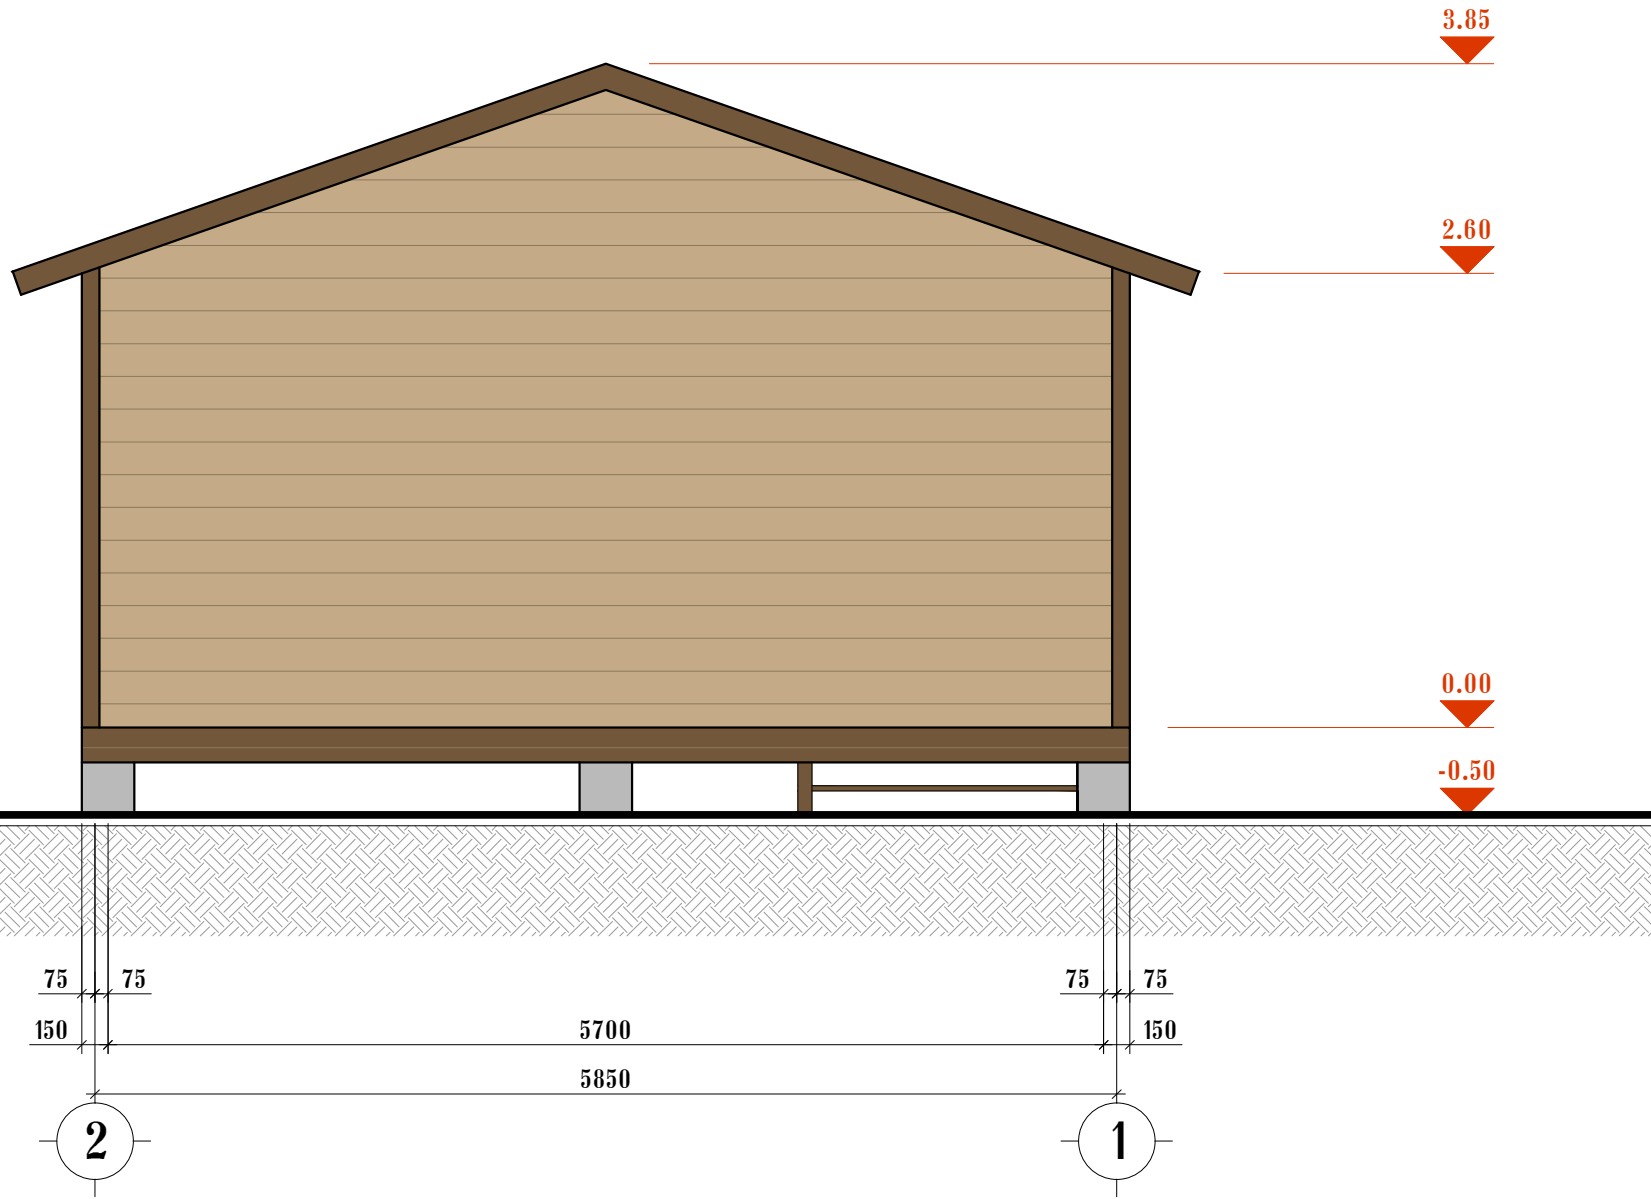


3.85

2.60

0.00

-0.50

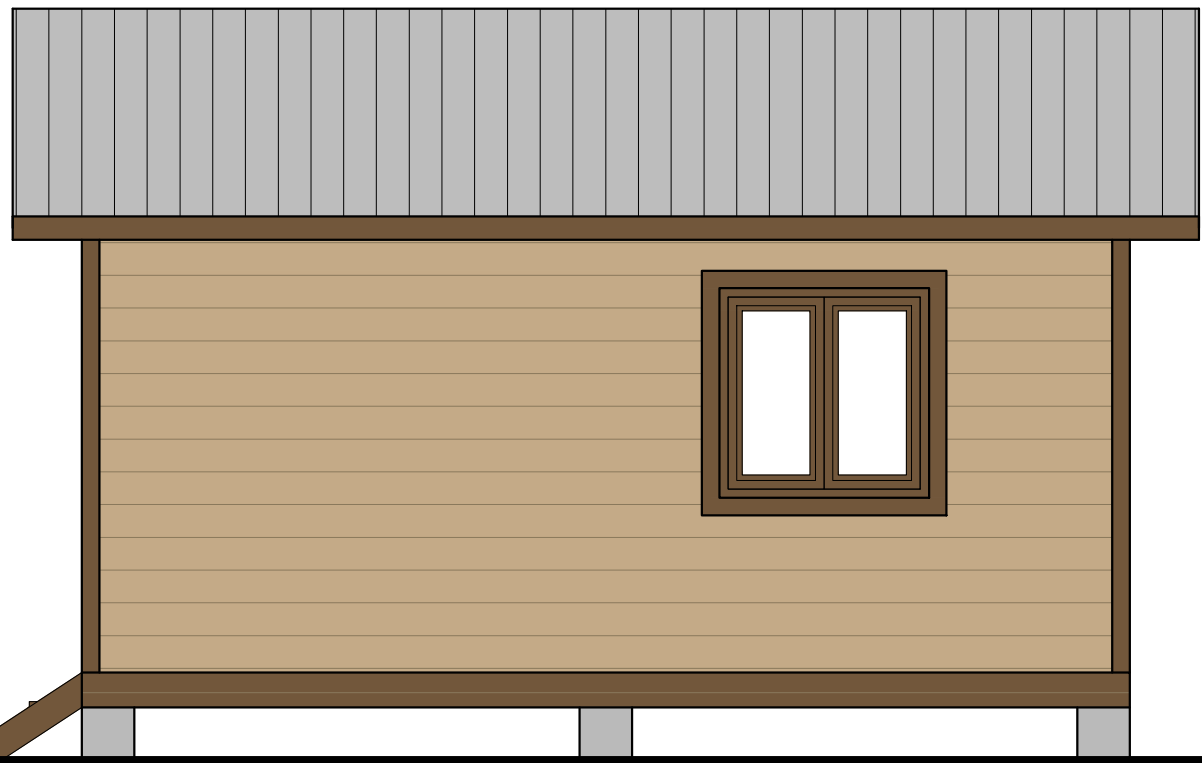


75 75

150


5700

5850

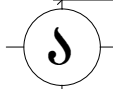

75 75

150

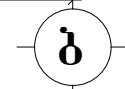

შპს

