

E-mail: Giorgi@Khmaldze.ge  
Zurab Anjaparidze # 7, TBILISI

Dimensions to be verified on site.

This drawing should not be scaled.

Any discrepancies should be referred to the Architect prior to work being put in hand.


This drawing is the property of Khmaladze Architects, and the drawing is issued on the condition that it is not copied, reproduced, retained or disclosed to any unauthorized person, either wholly or in part without the consent in writing of Khmaladze Architects.

PROJECT  
**HOTEL on Gagarini**

ADDRESS  
**Tbilisi,**

CLIENT  
**Unix**

NOTE

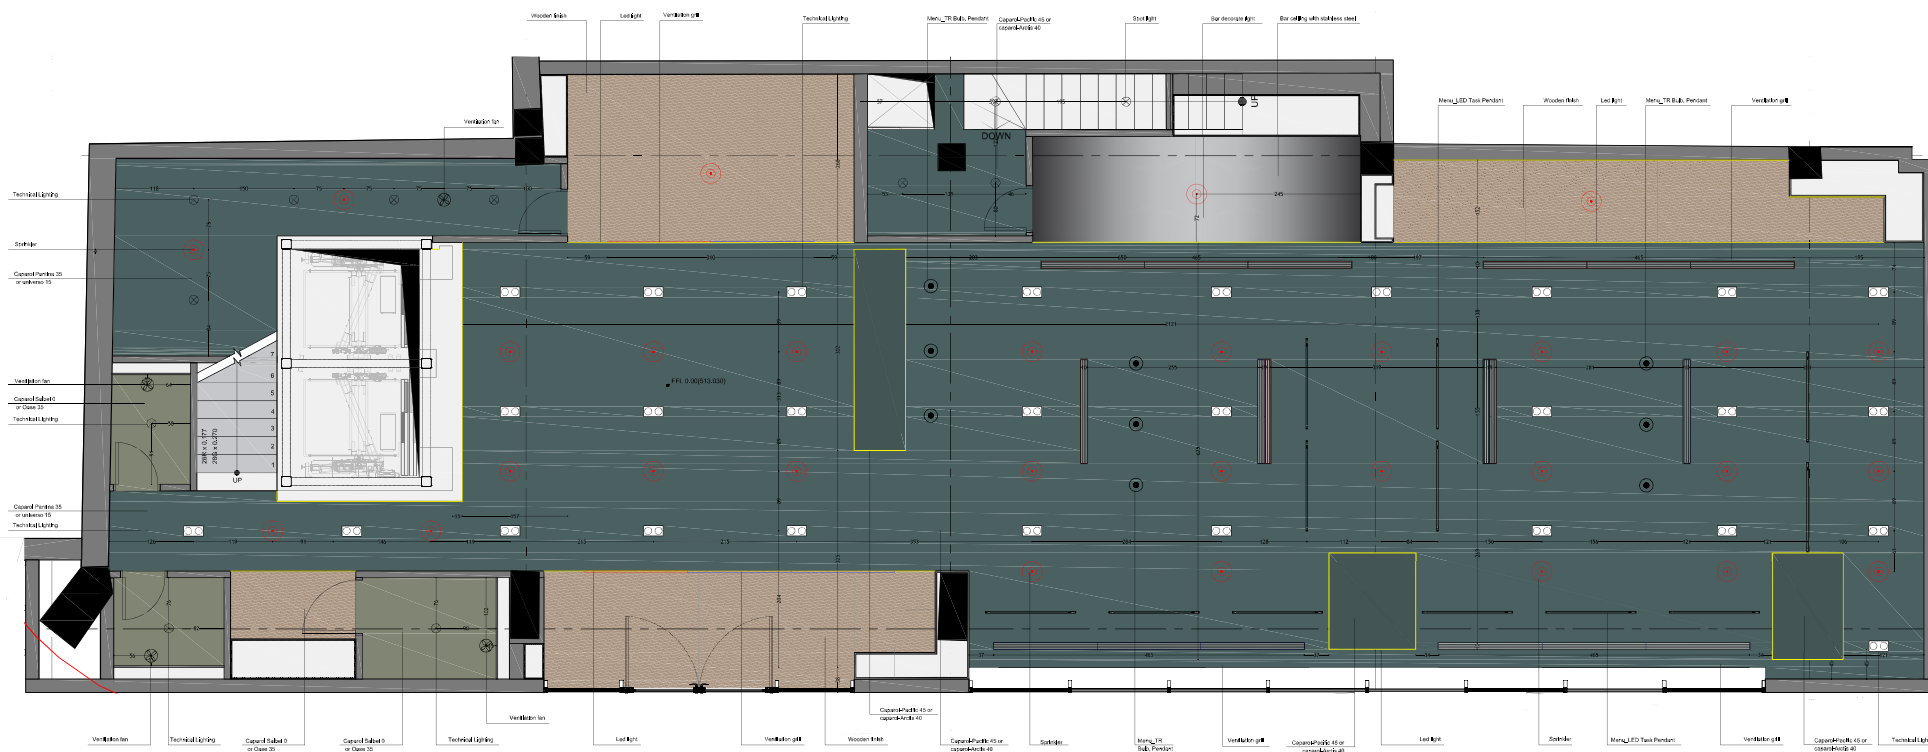

STATUS	CD
SCALE	1:40
PAGE SIZE	A1
DATE	2020-06-20
SHEET TITLE	

**LOBBY AND CAFE  
CEILING PLAN**

SHEET

2.7.2

AUTHOR	Giorgi Khmaladze
DRAWN	Mako Bagishvili
APPR.	Giorgi Khmaladze