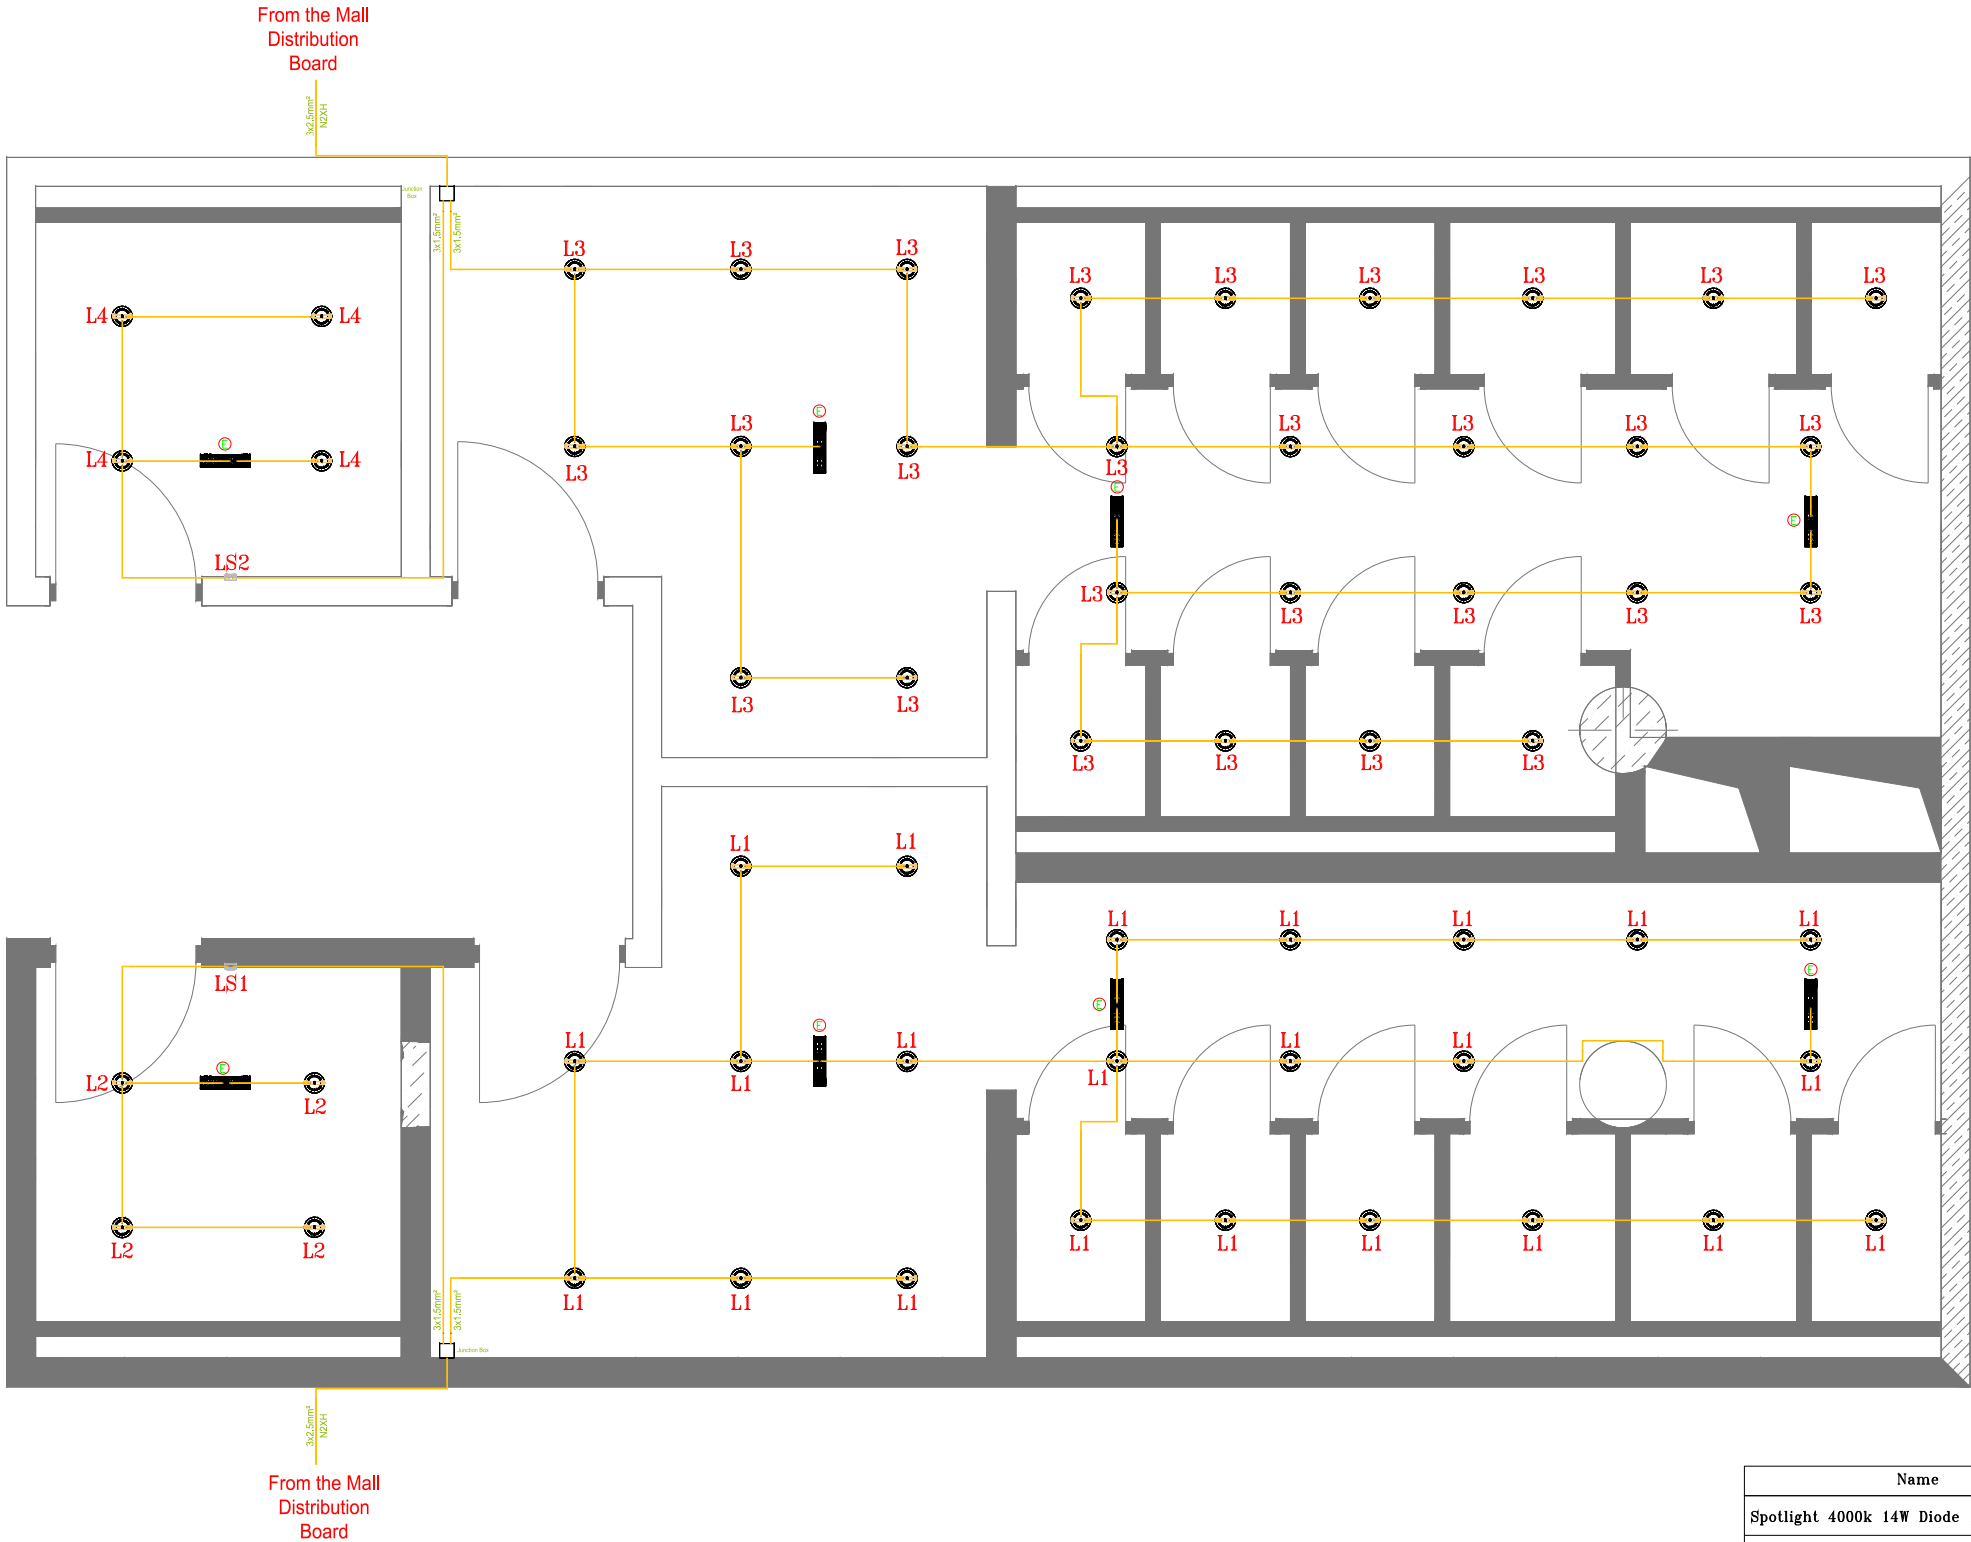



$$WC/C/ + 11.200$$


Name	Unit	Qty
Spotlight 4000k 14W Diode 140mm	Pcs.	59
Emergency Light LED 2W M3 DAYLITE WHT	Pcs.	8
Light Switch , Single way	Pcs.	2
Junction Box	Pcs.	2
Cable 3x1.5mm² N2XH Halogen Free	m	150

LEGENDS

Lighting Fixtures

 Spotlight 4000k 14W Diode 140mm

Emergency Light
LED 2W M3 DAYLITE WHT

Descriptions

E Emergency Light


Light
Group Number

Light Switch
Individual Number

LS1

NOTE:

DWG DESC.	
PROJECT OF	MEP
ADDRESS	TBILISI MALL
CLIENT	TBILISI MALL
PERFORMED BY	LLC TES

POSITION	SIGNATURE	NAME/SURNAME
DIRECTOR		G. MAGHRADZE
ENGINEER		D. TSERETELI
ENGINEER		L. ODISHELIDZE
ENGINEER		
ENGINEER		
ENGINEER		



STAGE	SCALE	SHEETS	SHEET	REVISION
WP	1:100	0	0	8