


WC/B/+0.100

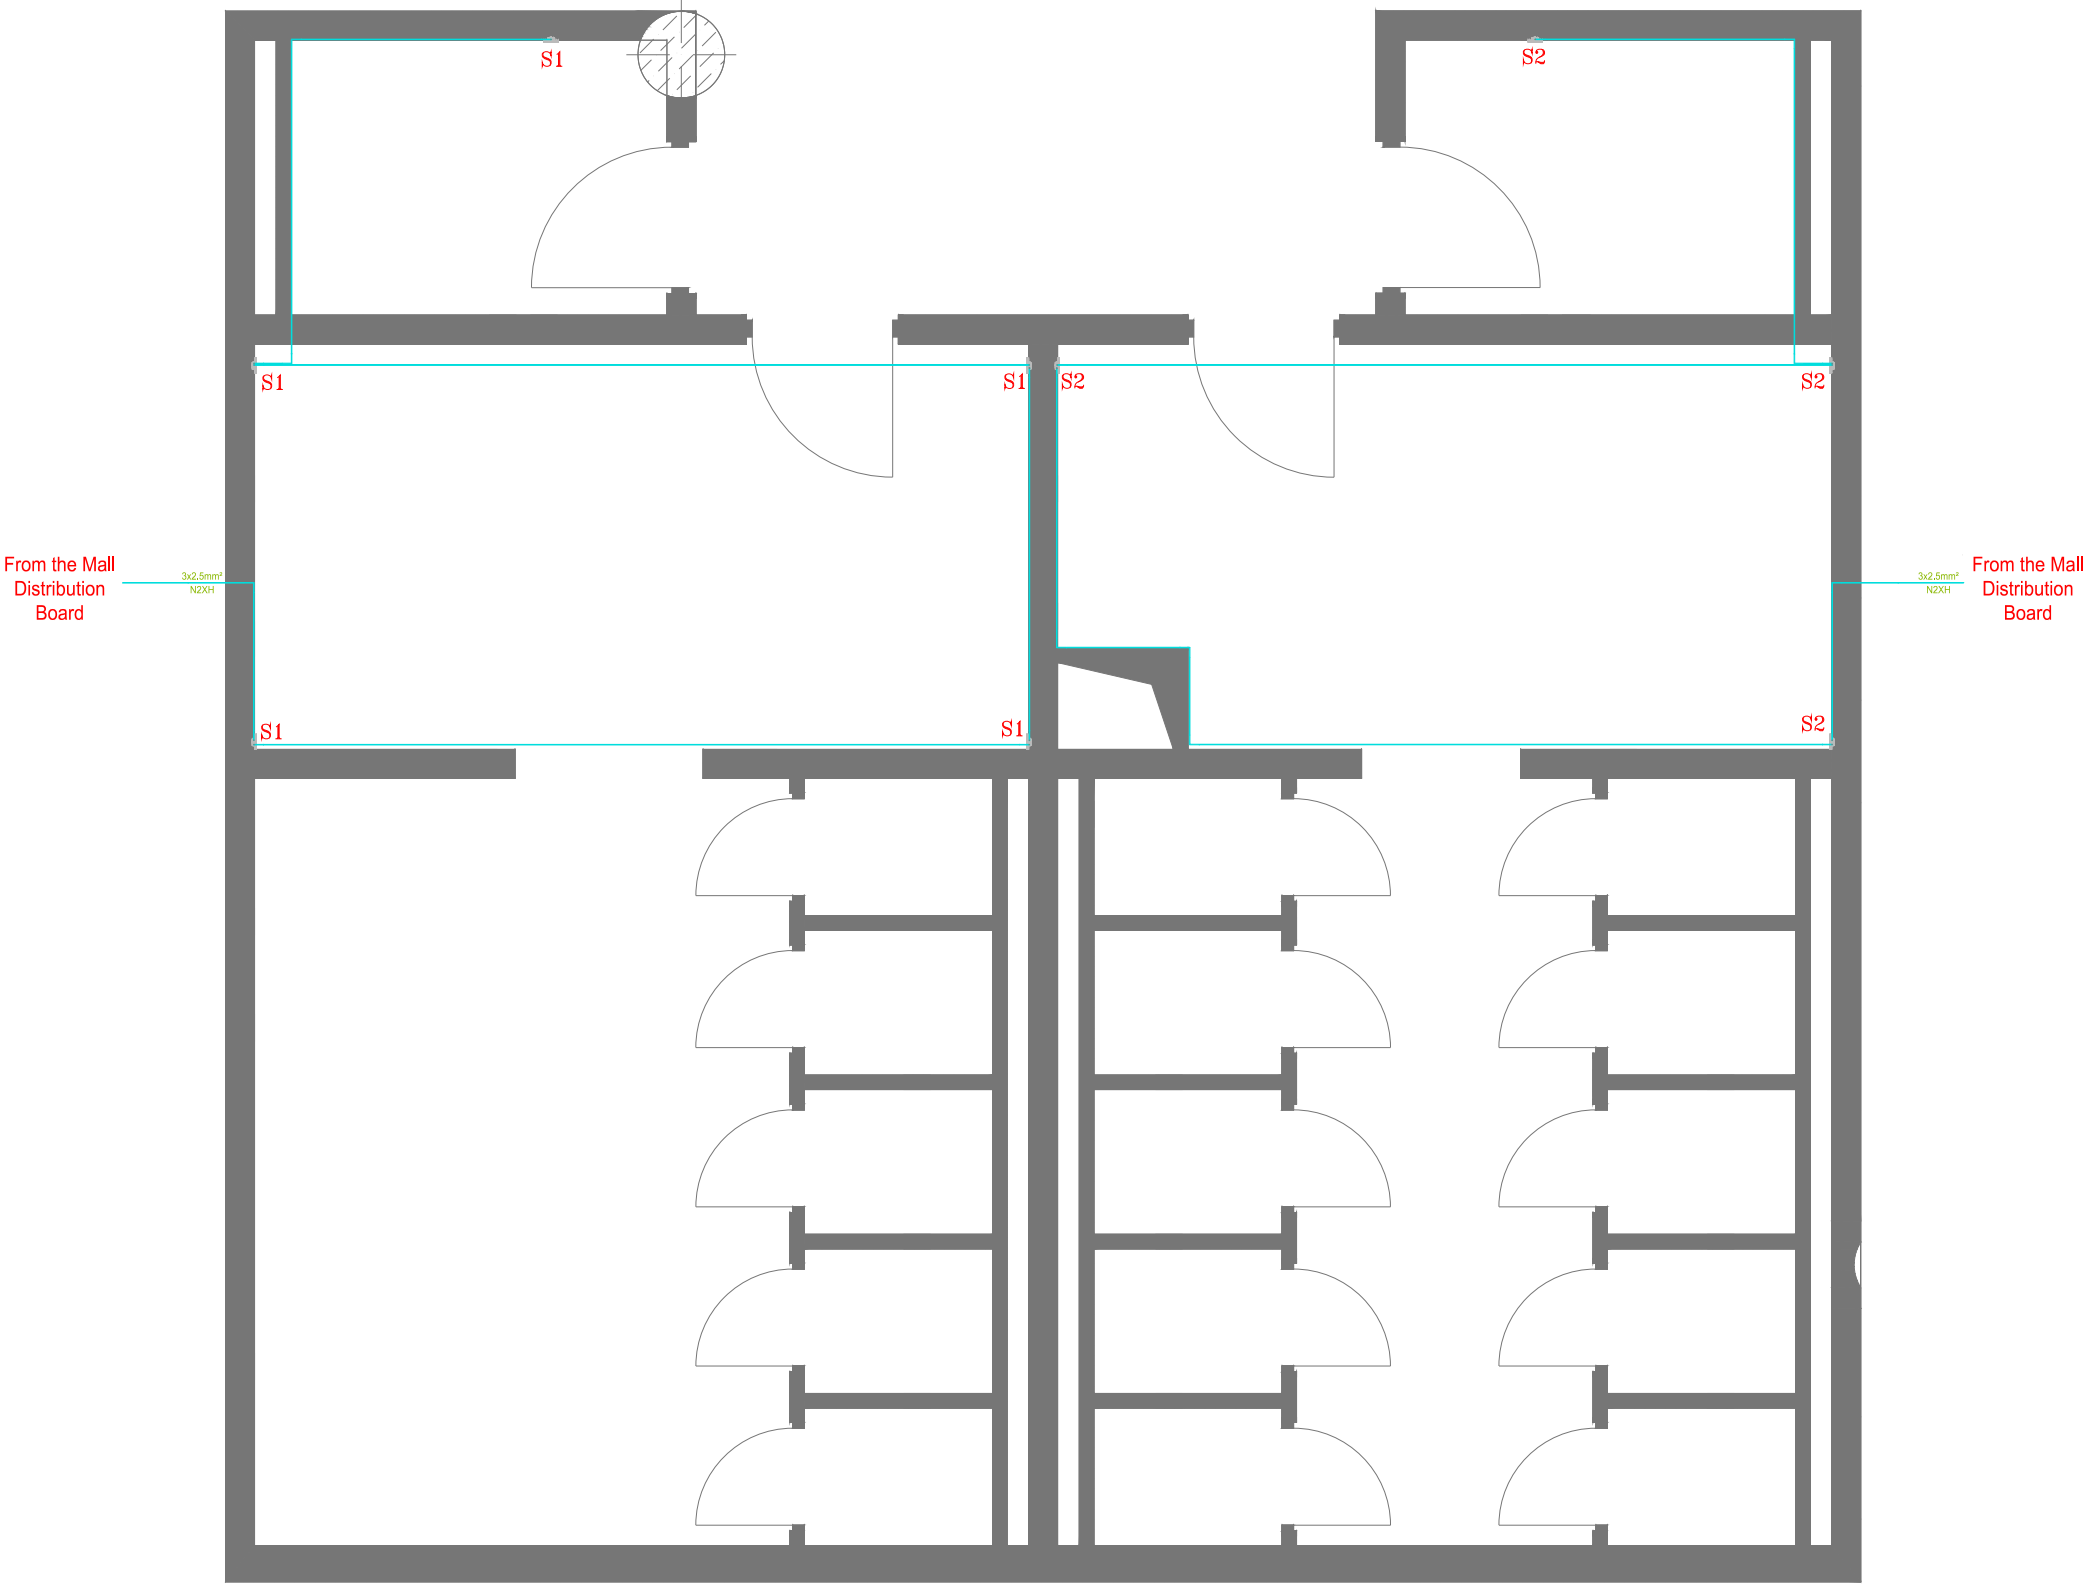

Name	Unit	Qty
Electrical Outlet (socket)	Pcs.	9
Cable 3x2.5mm² N2XH Halogen Free	m	105

LEGENDS

Descriptions

Light

Group

Number

S1

S1 Men Side Electrical Outlets Group

S2 Women Side Electrical Outlets Group

NOTE:

DWG DESC.	
PROJECT OF	MEP
ADDRESS	TBILISI MALL
CLIENT	TBILISI MALL
PERFORMED BY	LLC TES

POSITION	SIGNATURE	NAME/SURNAME
DIRECTOR		G. MAGHRADZE
ENGINEER		D. TSERETELI
ENGINEER		L. ODISHELIDZE
ENGINEER		
ENGINEER		
ENGINEER		

LLC "TES"
MEP SYSTEMS

STAGE	SCALE	SHEETS	SHEET	REVISION
WP	1:100	0	0	8