


[Type here]

# Sanitary nodes renovation project The Catwalk above the suspended ceiling

[Type here]

## 1<sup>st</sup> -2<sup>nd</sup> and 3<sup>rd</sup> Floors, B-block

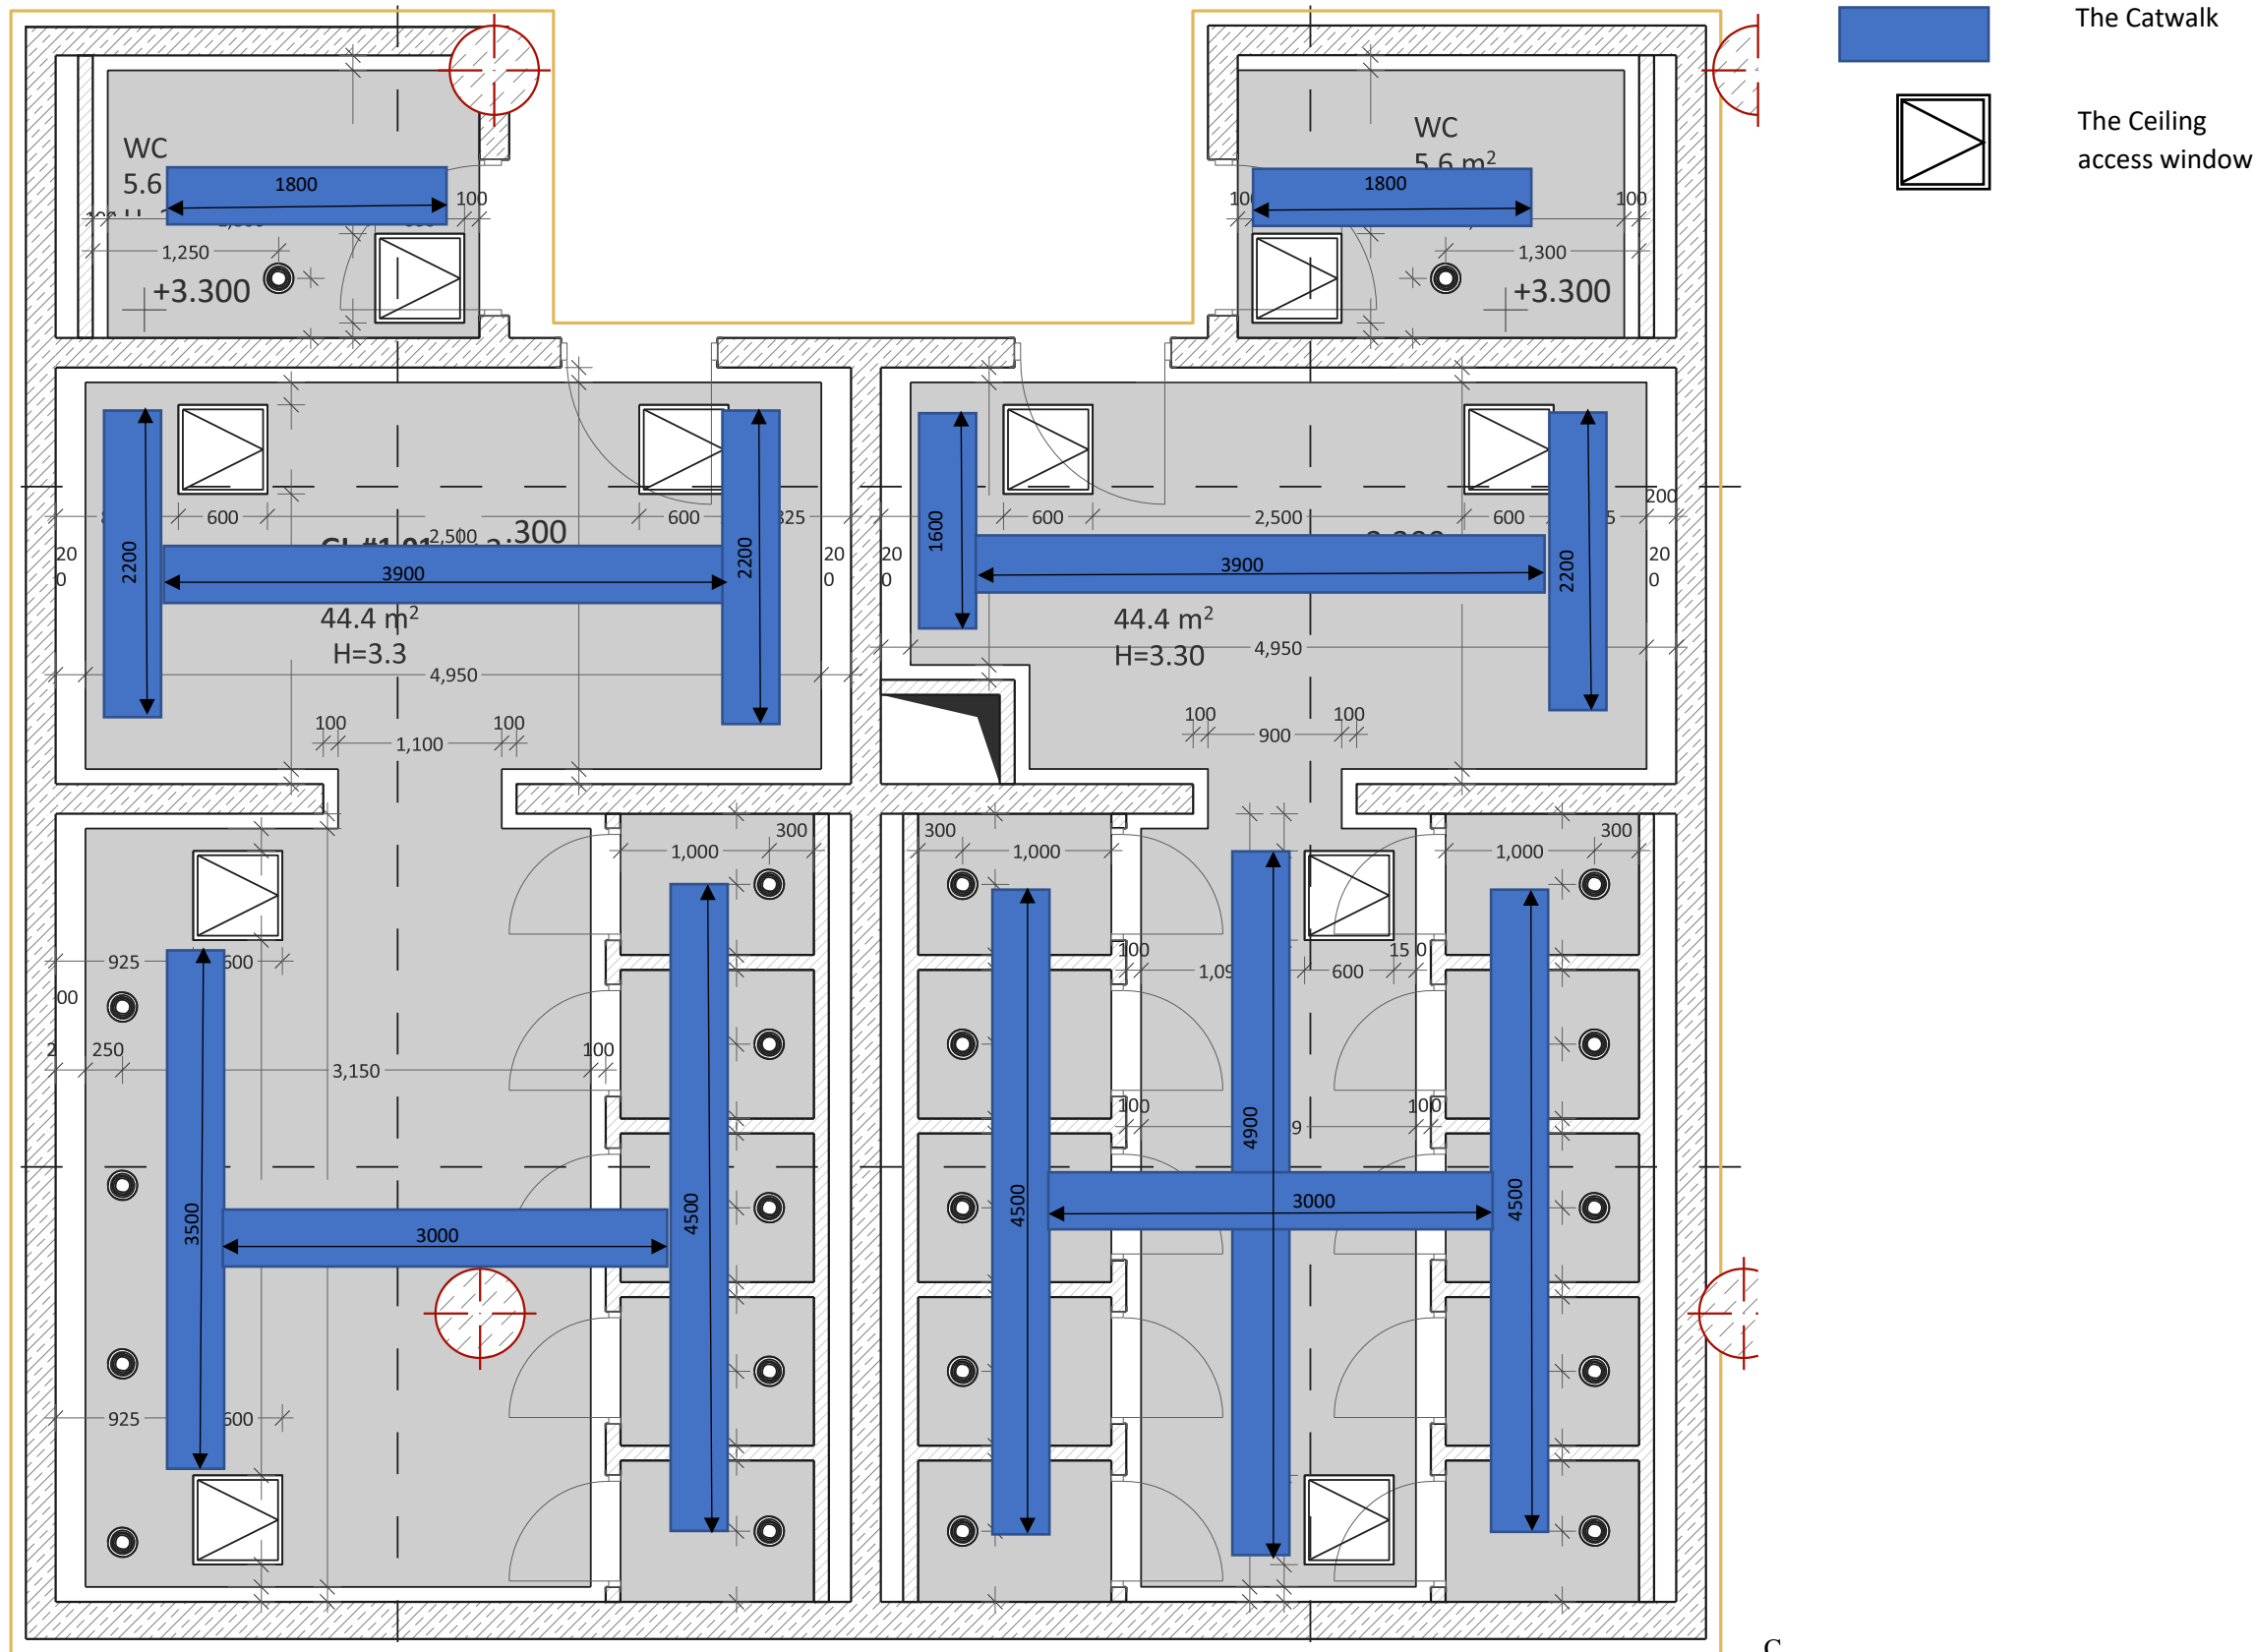


[Type here]

# Sanitary nodes renovation project The Catwalk above the suspended ceiling

[Type here]

## 1st-2<sup>nd</sup> and 3<sup>rd</sup> floors C-block

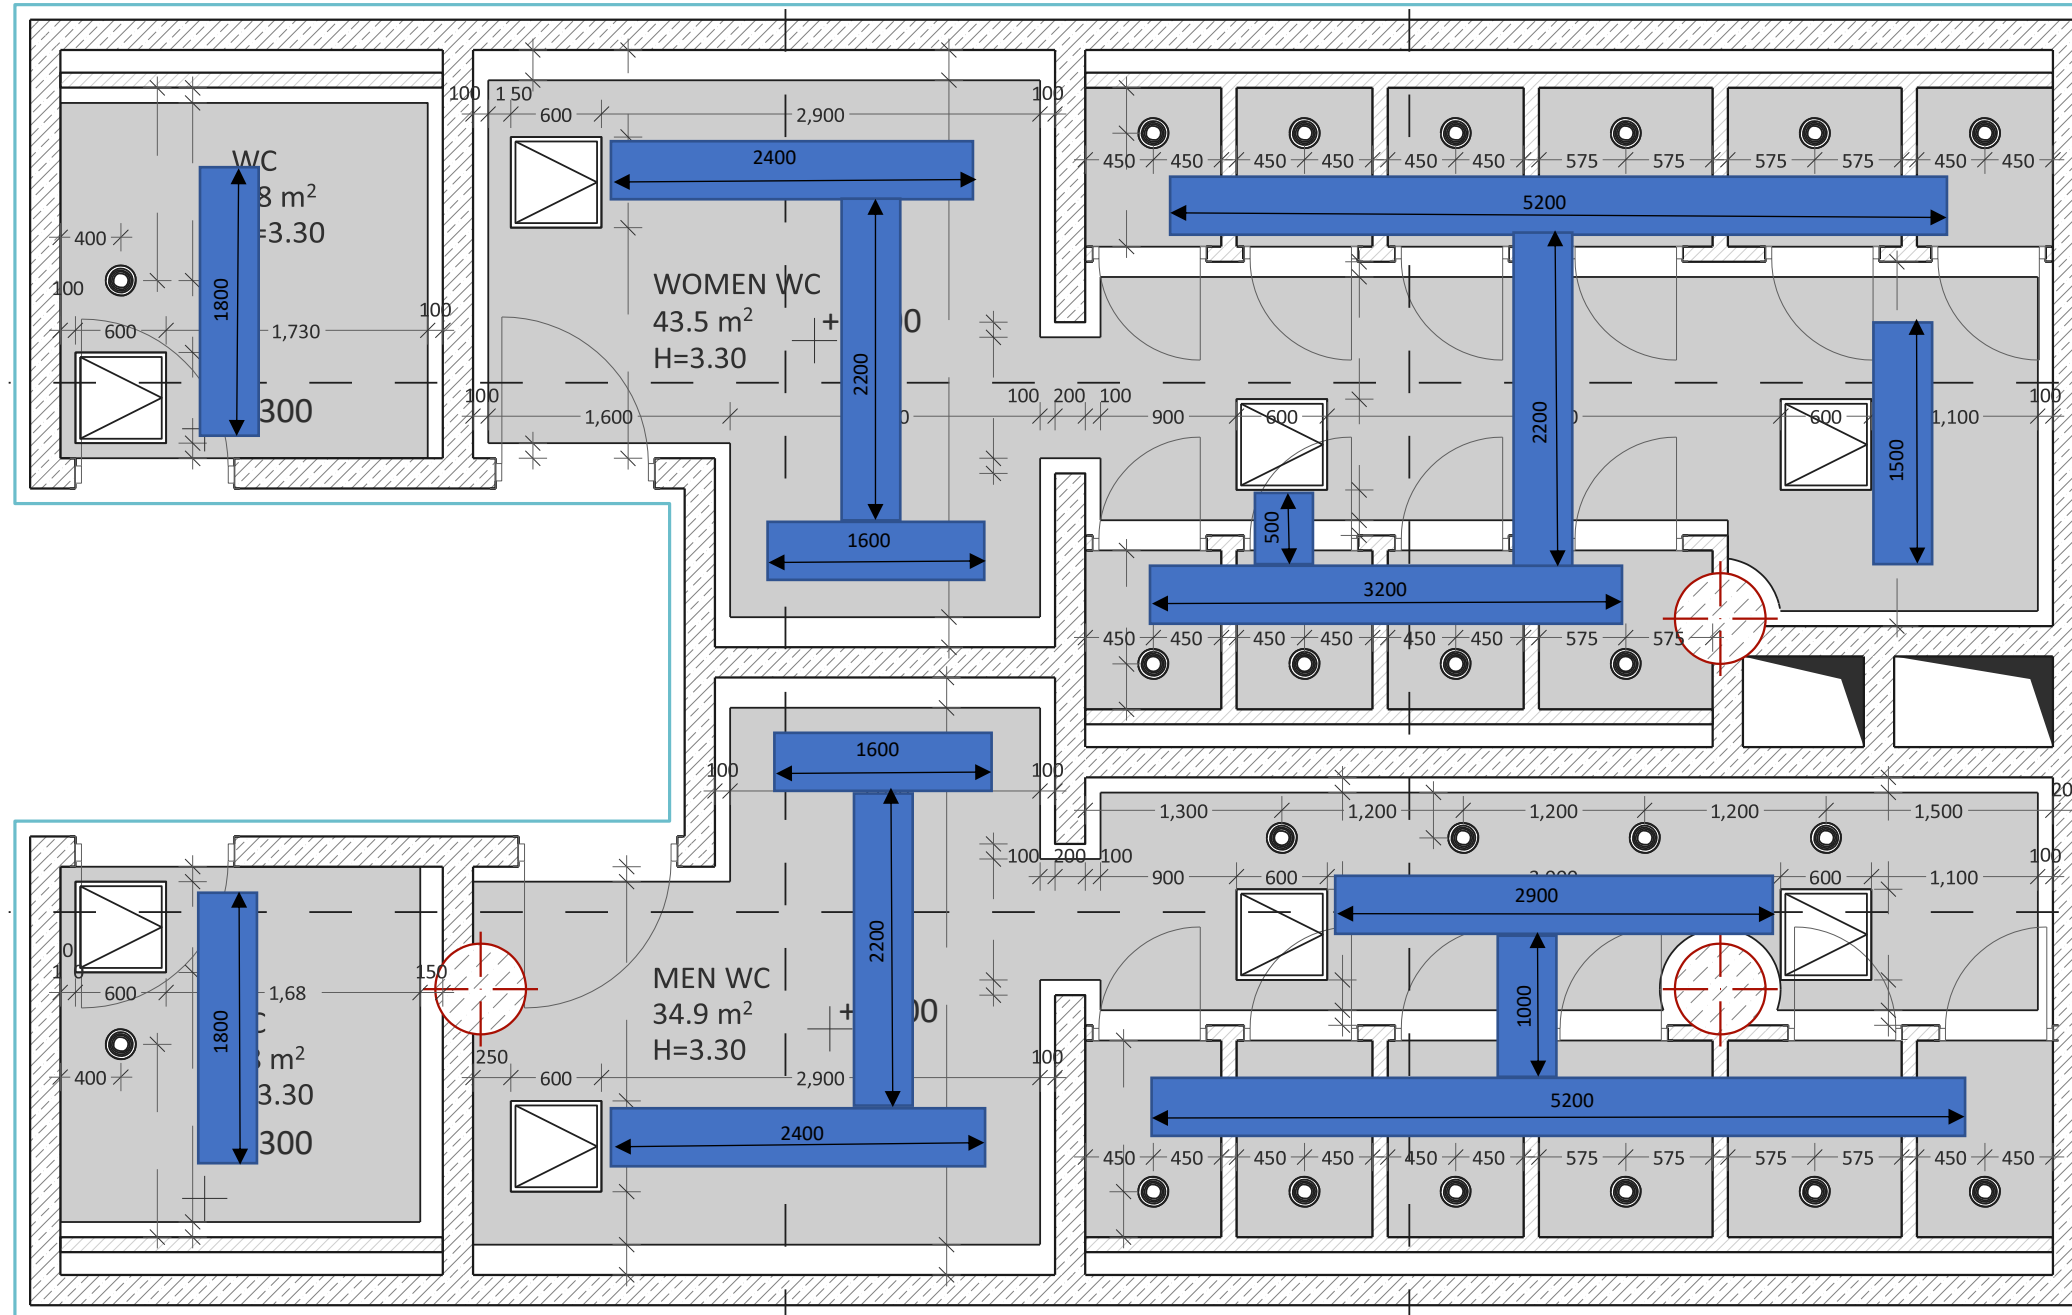

[Type here]

# Sanitary nodes renovation project The Catwalk above the suspended ceiling

[Type here]

## The schematic draft of Catwalk

