


LEGEND

#	Door ID	Quantity Total	Note
1	D-01	9	Metal double door (painted in gray color)
2	D-02	15	Fire-rated double door with push bar (painted in yellow color)
3	D-03	9	Metal double door (painted in gray color)
4	D-04	14	Fire-rated single door with push bar (painted in yellow color)
5	D-05	20	Fire-rated single door with push bar (painted in yellow color)
6	D-08	11	Metal double door (painted in gray color)
7	D-13	5	Metal single door (painted in gray color)
8	D-18	13	Aluminum glazed double door (painted in brown color)
9	D-19	5	Aluminum glazed double door (painted in brown color)
10	D-20	5	Metal-plastic single door (white color)
11	D-24	28	Wooden single door
12	D-27	6	Fire-rated double slide-door for car (painted in yellow color)
13	D-31	1	Fire-rated single door with push bar (painted in white color)
14	D-33	7	Fire-rated double door with push bar (painted in white color)
15	D-35	1	Metal door (painted in dark gray color)
16	D-37	1	aluminum door

-1,-2,-3 and -4 levels total
 1334 - parking for visitors
 60 - parking for invalids is included

GENERAL NOTES

Block Wall	
Reinforced Concrete Wall	

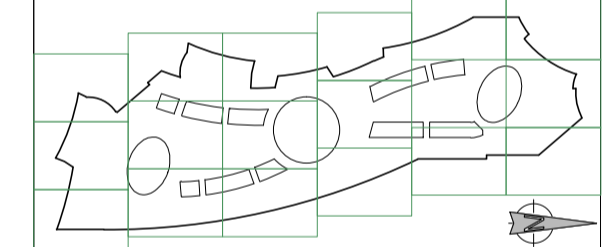

Project Name
 Uptown Tbilisi
 Shopping-entertainment Complex in Digomi Uptown Tbilisi
 Digomi educational, experimental economy, Digomi, Tbilisi

Customer
 "Rakeen Development" Ltd
 #2 Baratskhvili, Tbilisi, Georgia
 Tel: 8 (32) 93 33 93
 8 (32) 93 11 19
 Fax: 93 39 93
 E-mail: info@rakeen.ge

Conceptual Design
 Cadiz Middle East Design FZLLCA
 Office-603, Across Bldg. 14 Dubai, UAE
 Tel: (9714) 427 87 44
 Fax: (9714) 427 81 11
 E-mail: mcadiz@cadizinternational.net

Project Adaptation
 "Hausart" Ltd
 #19 Gamrekeli, Tbilisi, Georgia
 Tel: 8 (32) 22 73 73, Fax: 37 70 91; 8 (32) 37 70 92
 E-mail: hausart@yahoo.com, hausart@vanex.net

POSITION	LASTNAME	SIGNATURE
Chief Architect	C. Cadiz-Vega	
Architect		
Checked by		
JOB ID:	DRAWING NAME:	
DATE:	Plan on Basement 1 -6.500	
SCALE: 1:500		
SECTOR:		
STAGE	SHEET	SHEETS

