



Planview

(1:2000)

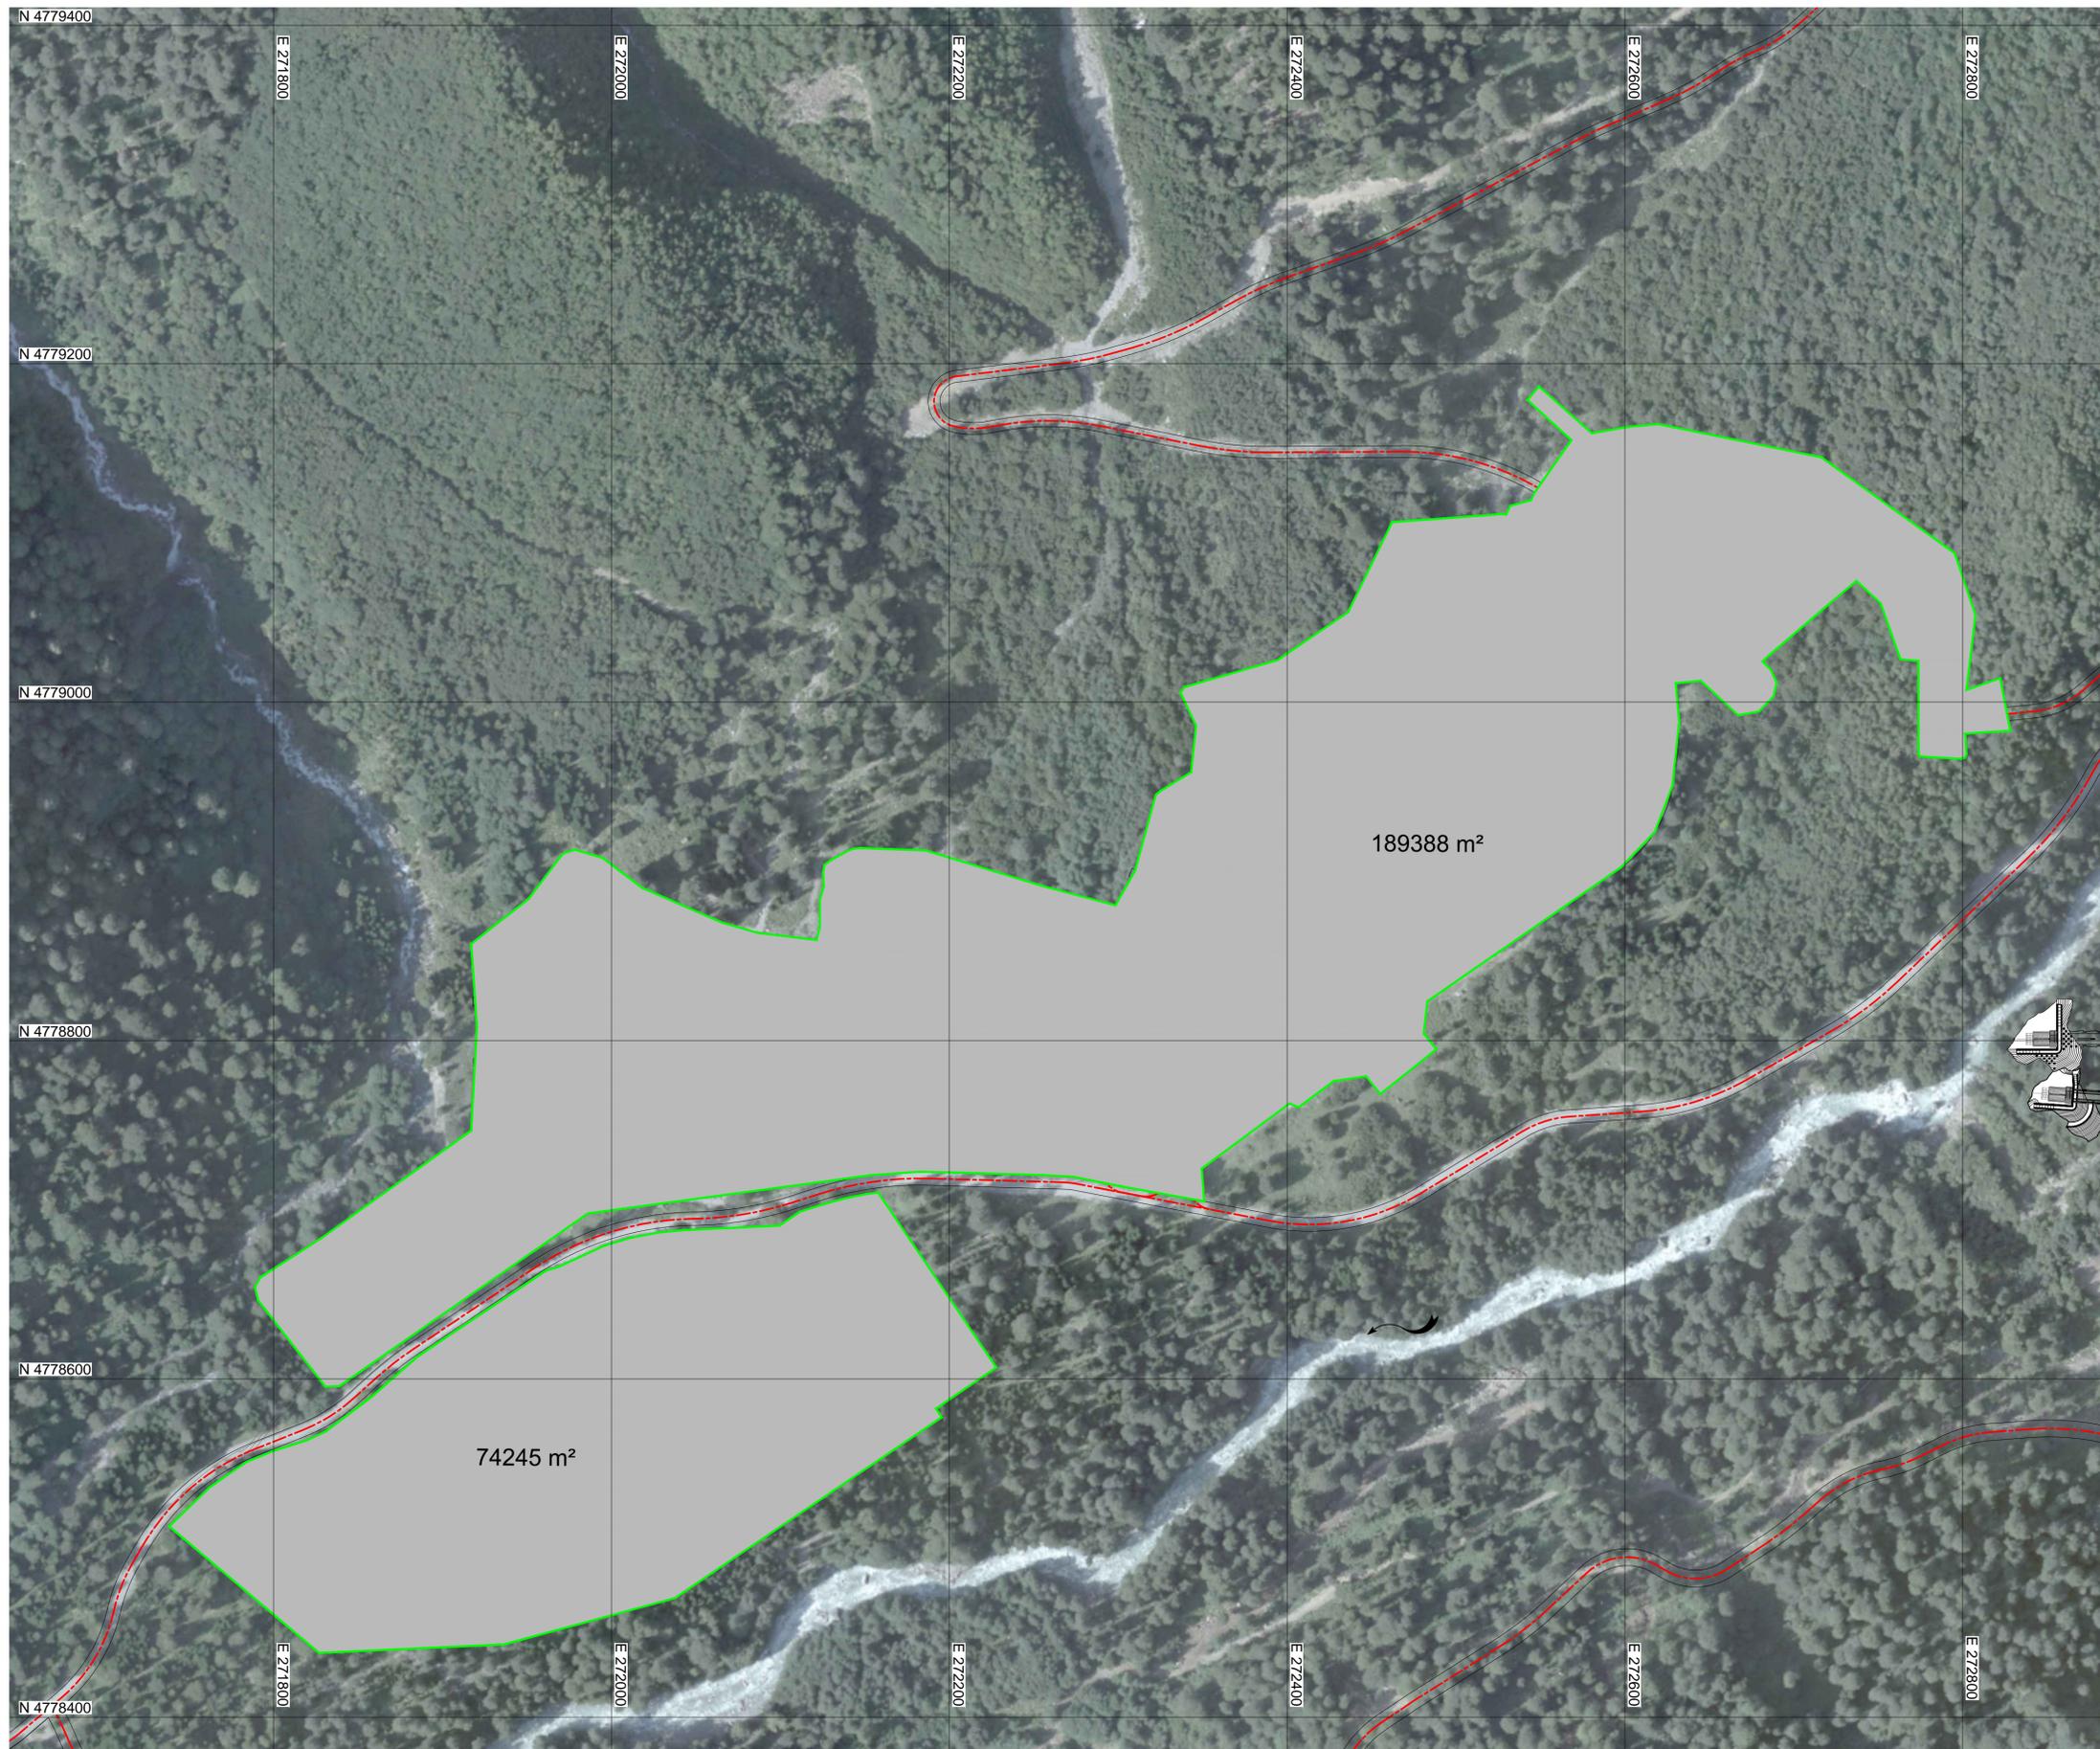

Key-plan

(1:20000)

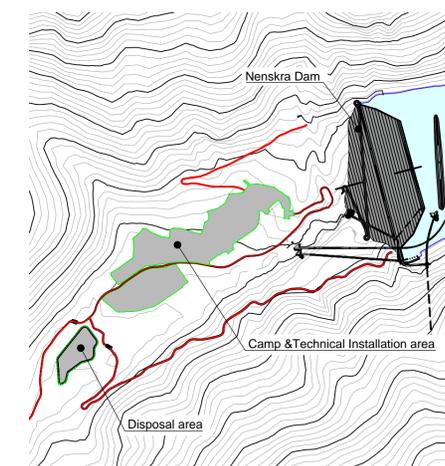

TRANSMISSION STATUS:				APPROVAL RETURN STATUS:			
XNN							
XNN							
XNN							
XNN							
XNN							
XNN							
XNN							
003				30.11.2018			For information
REV	DRAWN	CHECKED	APPROVED	DATE	REMARK	STAT	

EMPLOYER:  EMPLOYER'S REPRESENTATIVE: 

PROJECT: **NENSKRA HYDRO POWER PROJECT**
280 MW - GEORGIA

TITLES:
Dam Area
Camps and TI Boundaries
Plan View

DOCUMENT CODE:			FILE NAME: 5414.0040 Camps TI Disposal		Sh. N. of Sh.
Project n°	Drawing n°	Index	Date:	30.11.2018	1 1
			Dimension:	A1 (84x60)	
5414	0040	-	Scale:	1:2000	

Notes:

- Access roads to be defined.
- Excavation works to be optimized according to a detailed topographical survey.

