

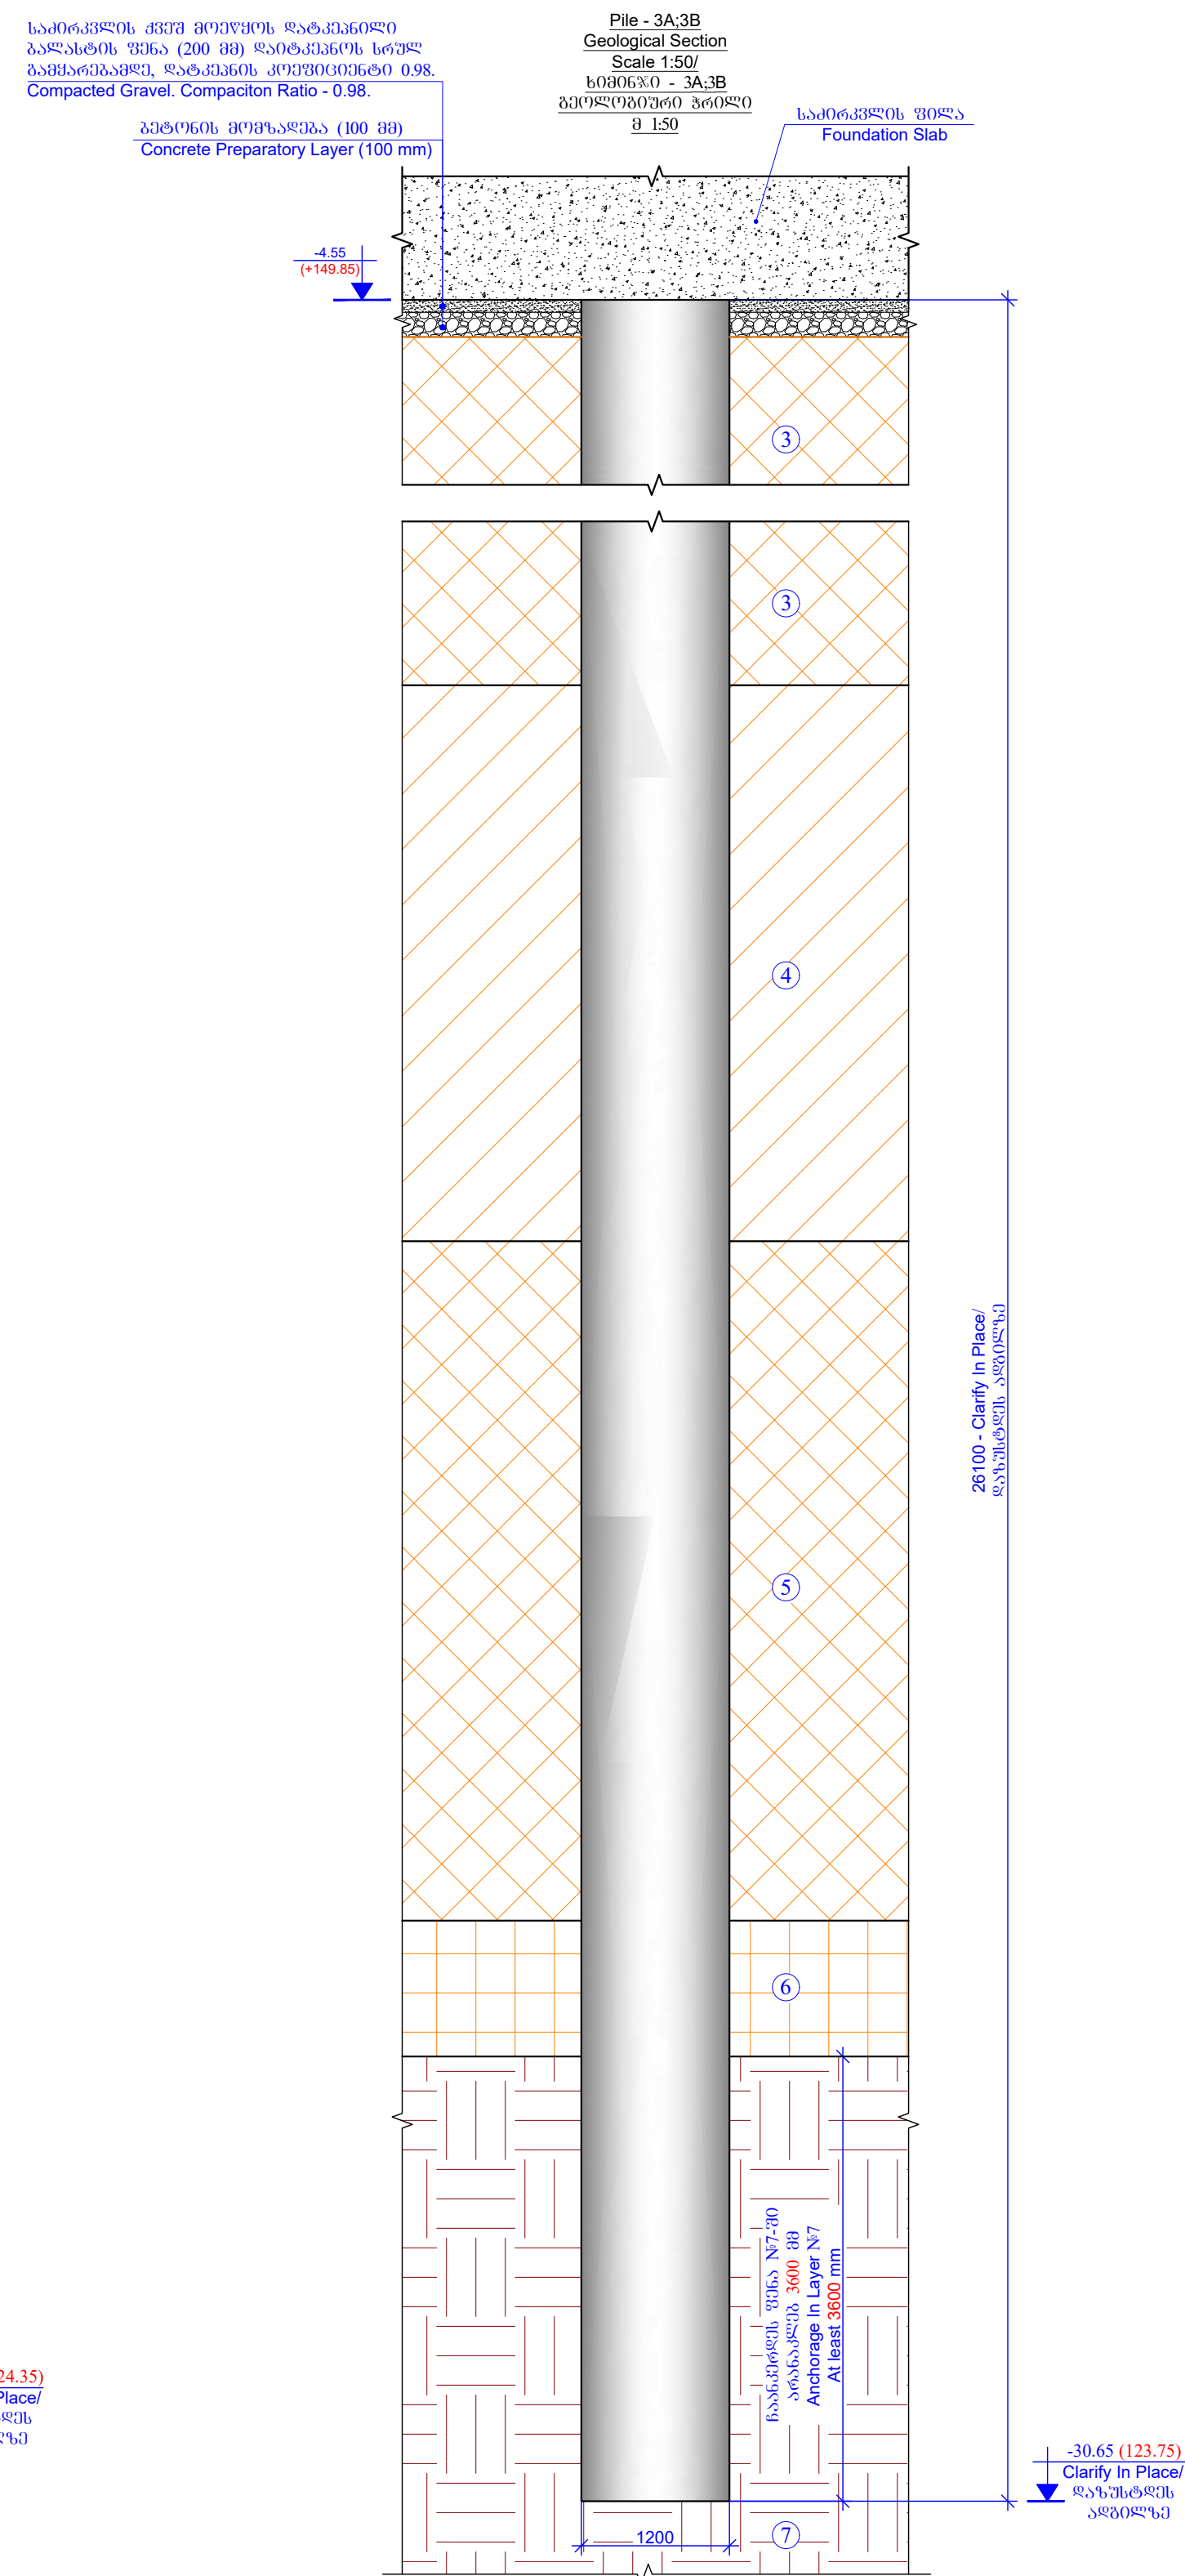
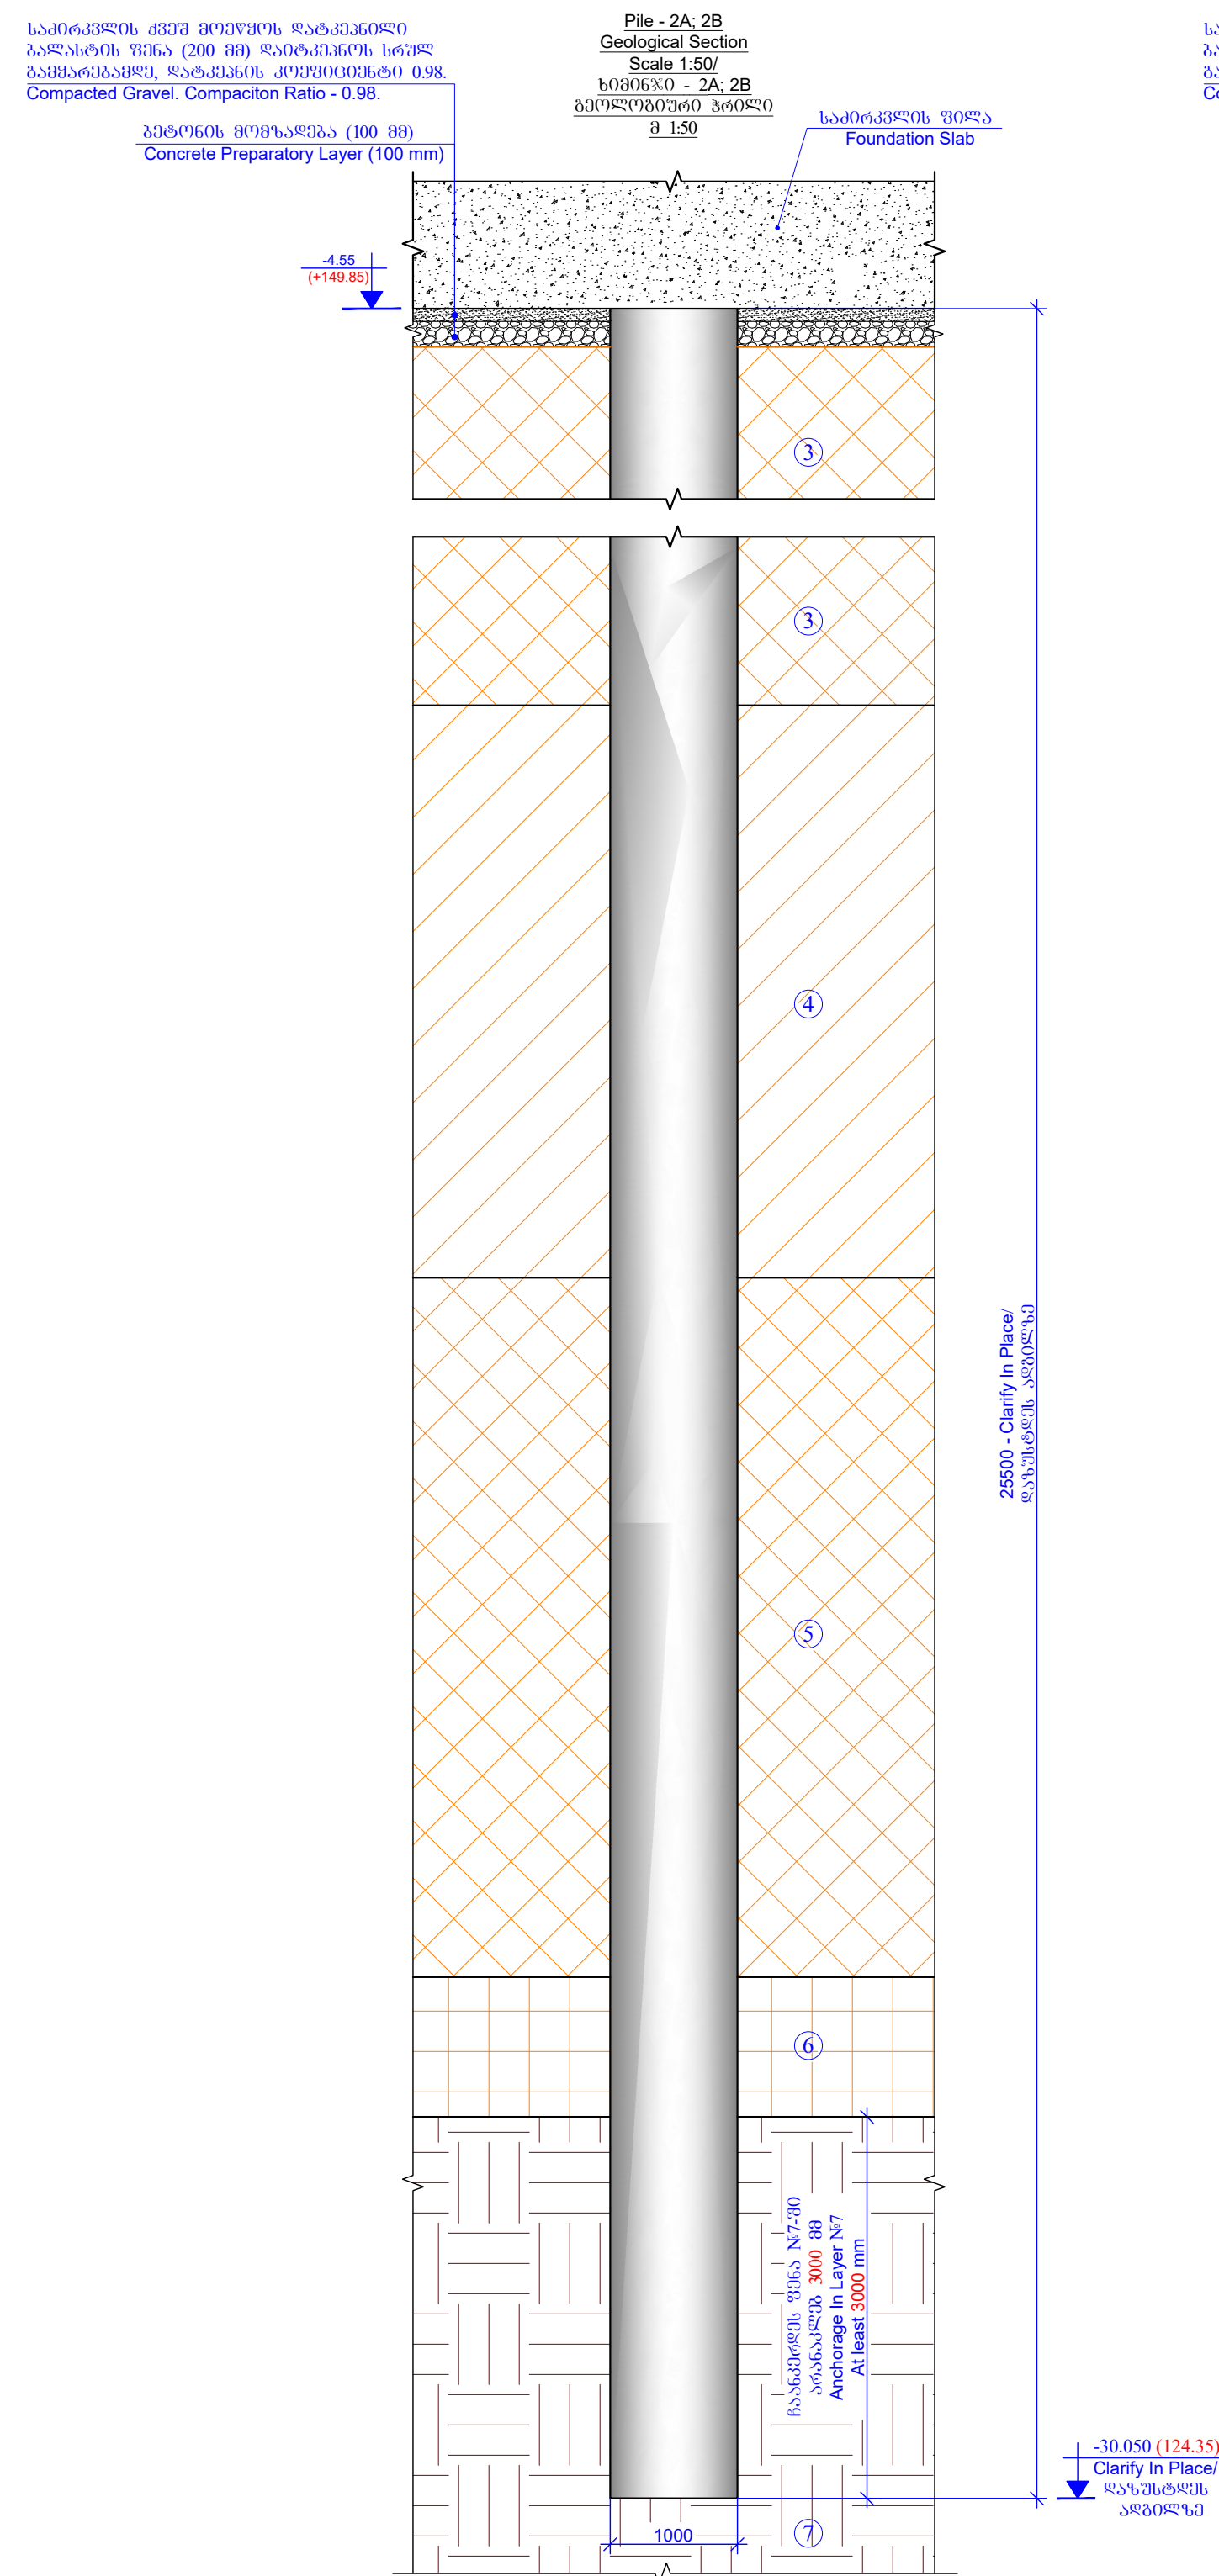


[illegible]

[illegible]

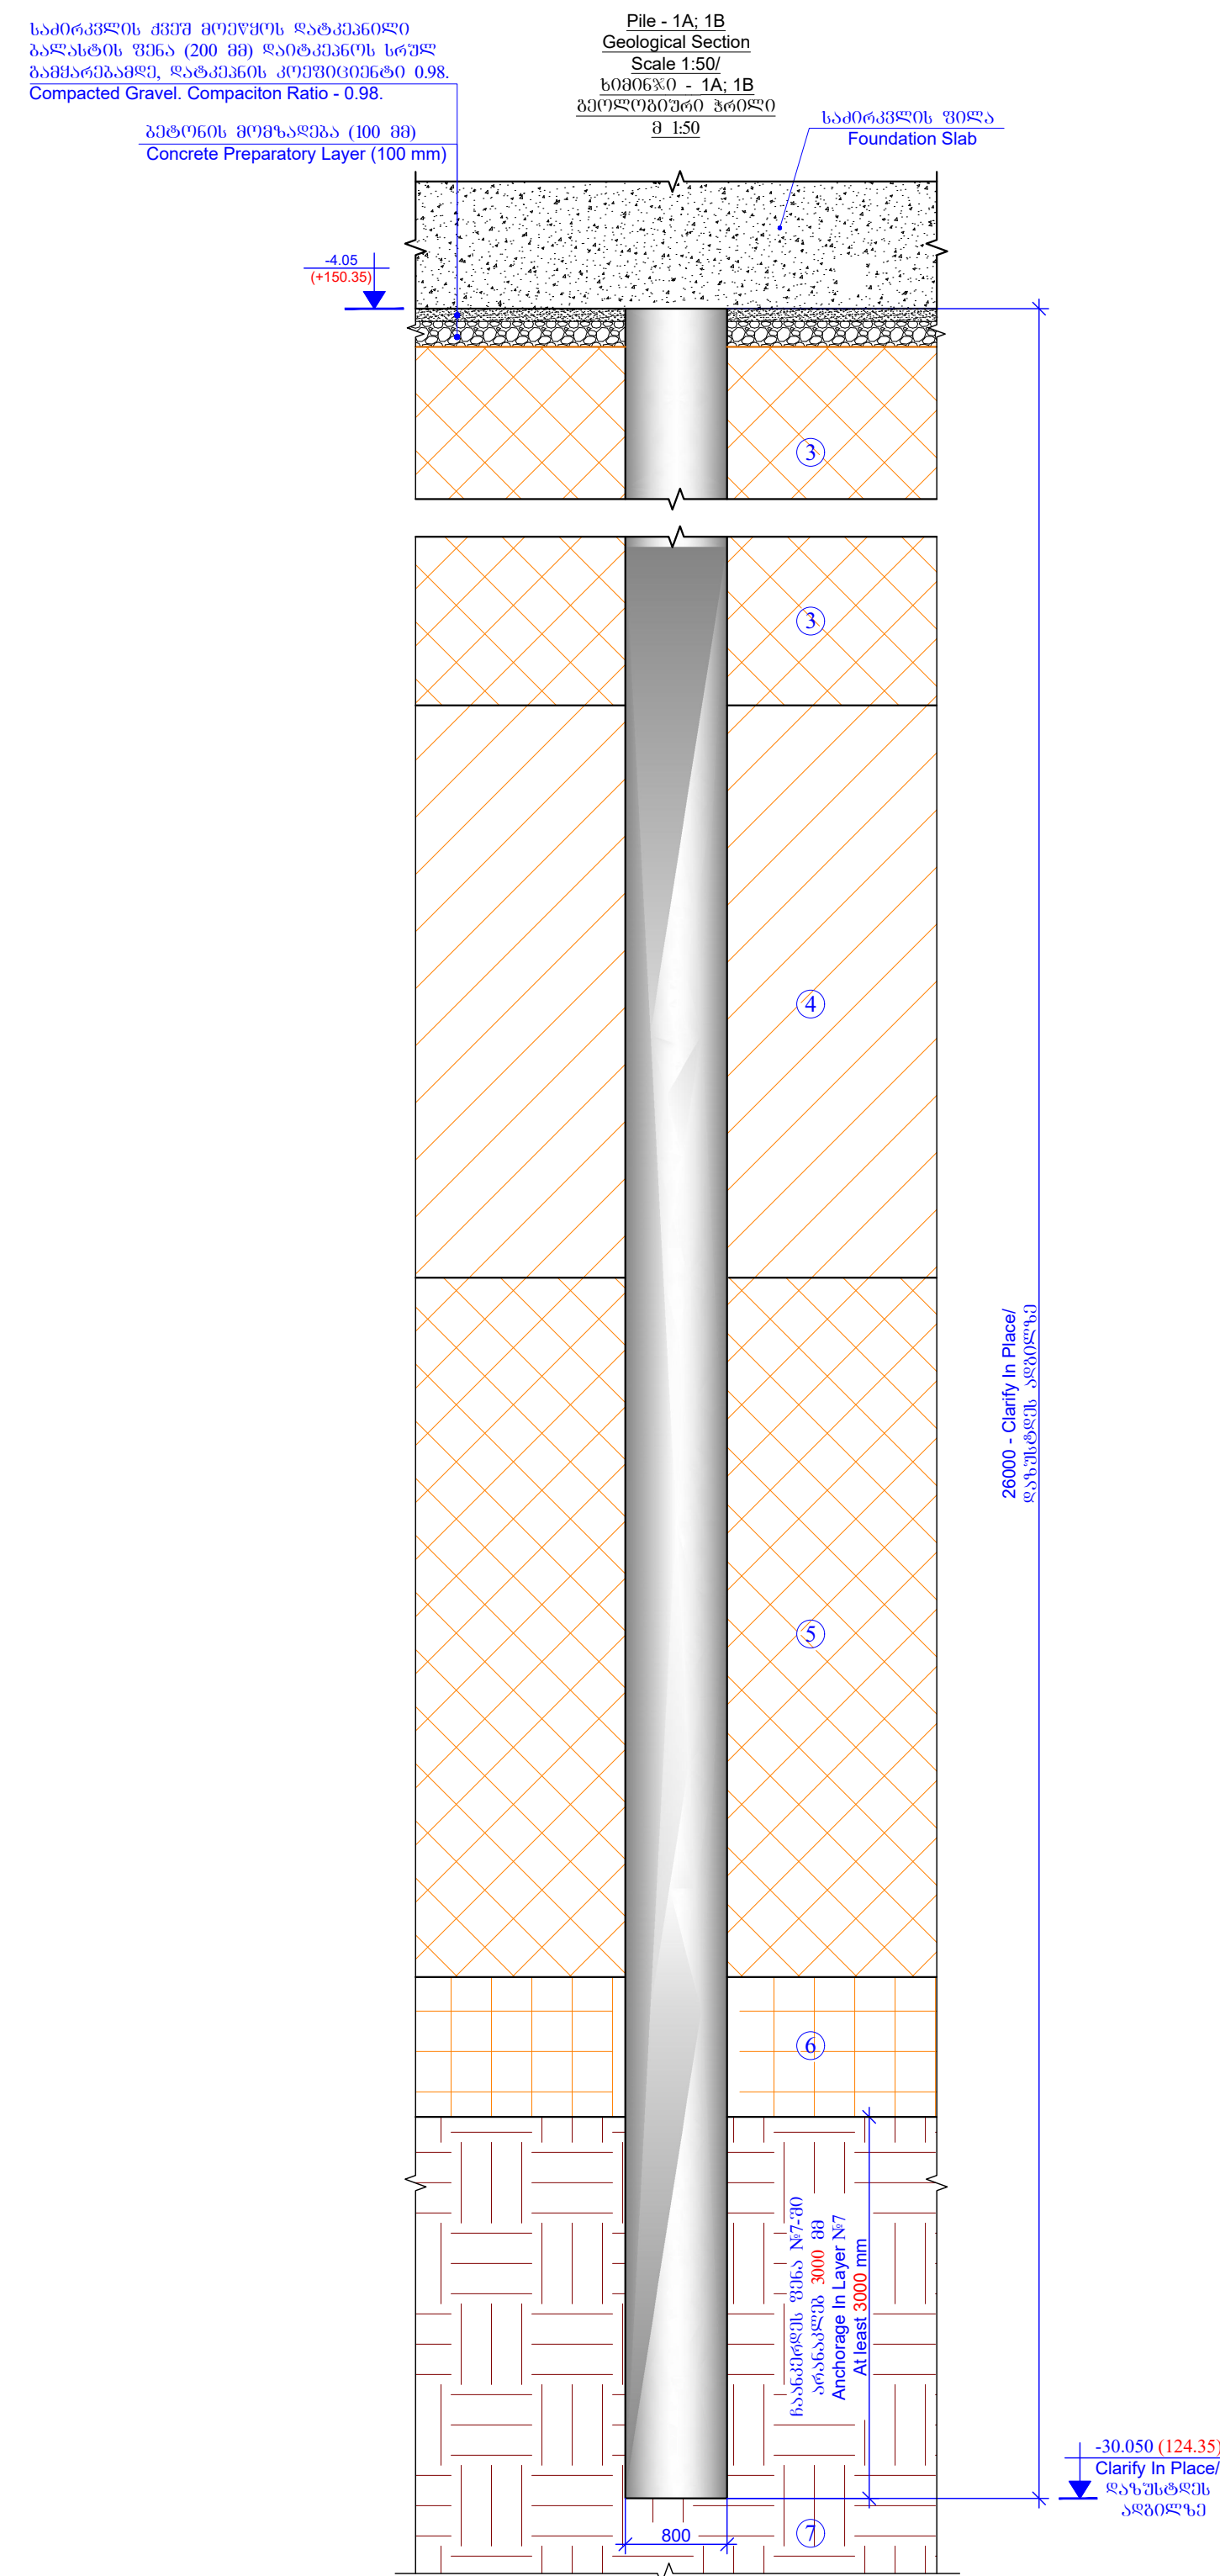

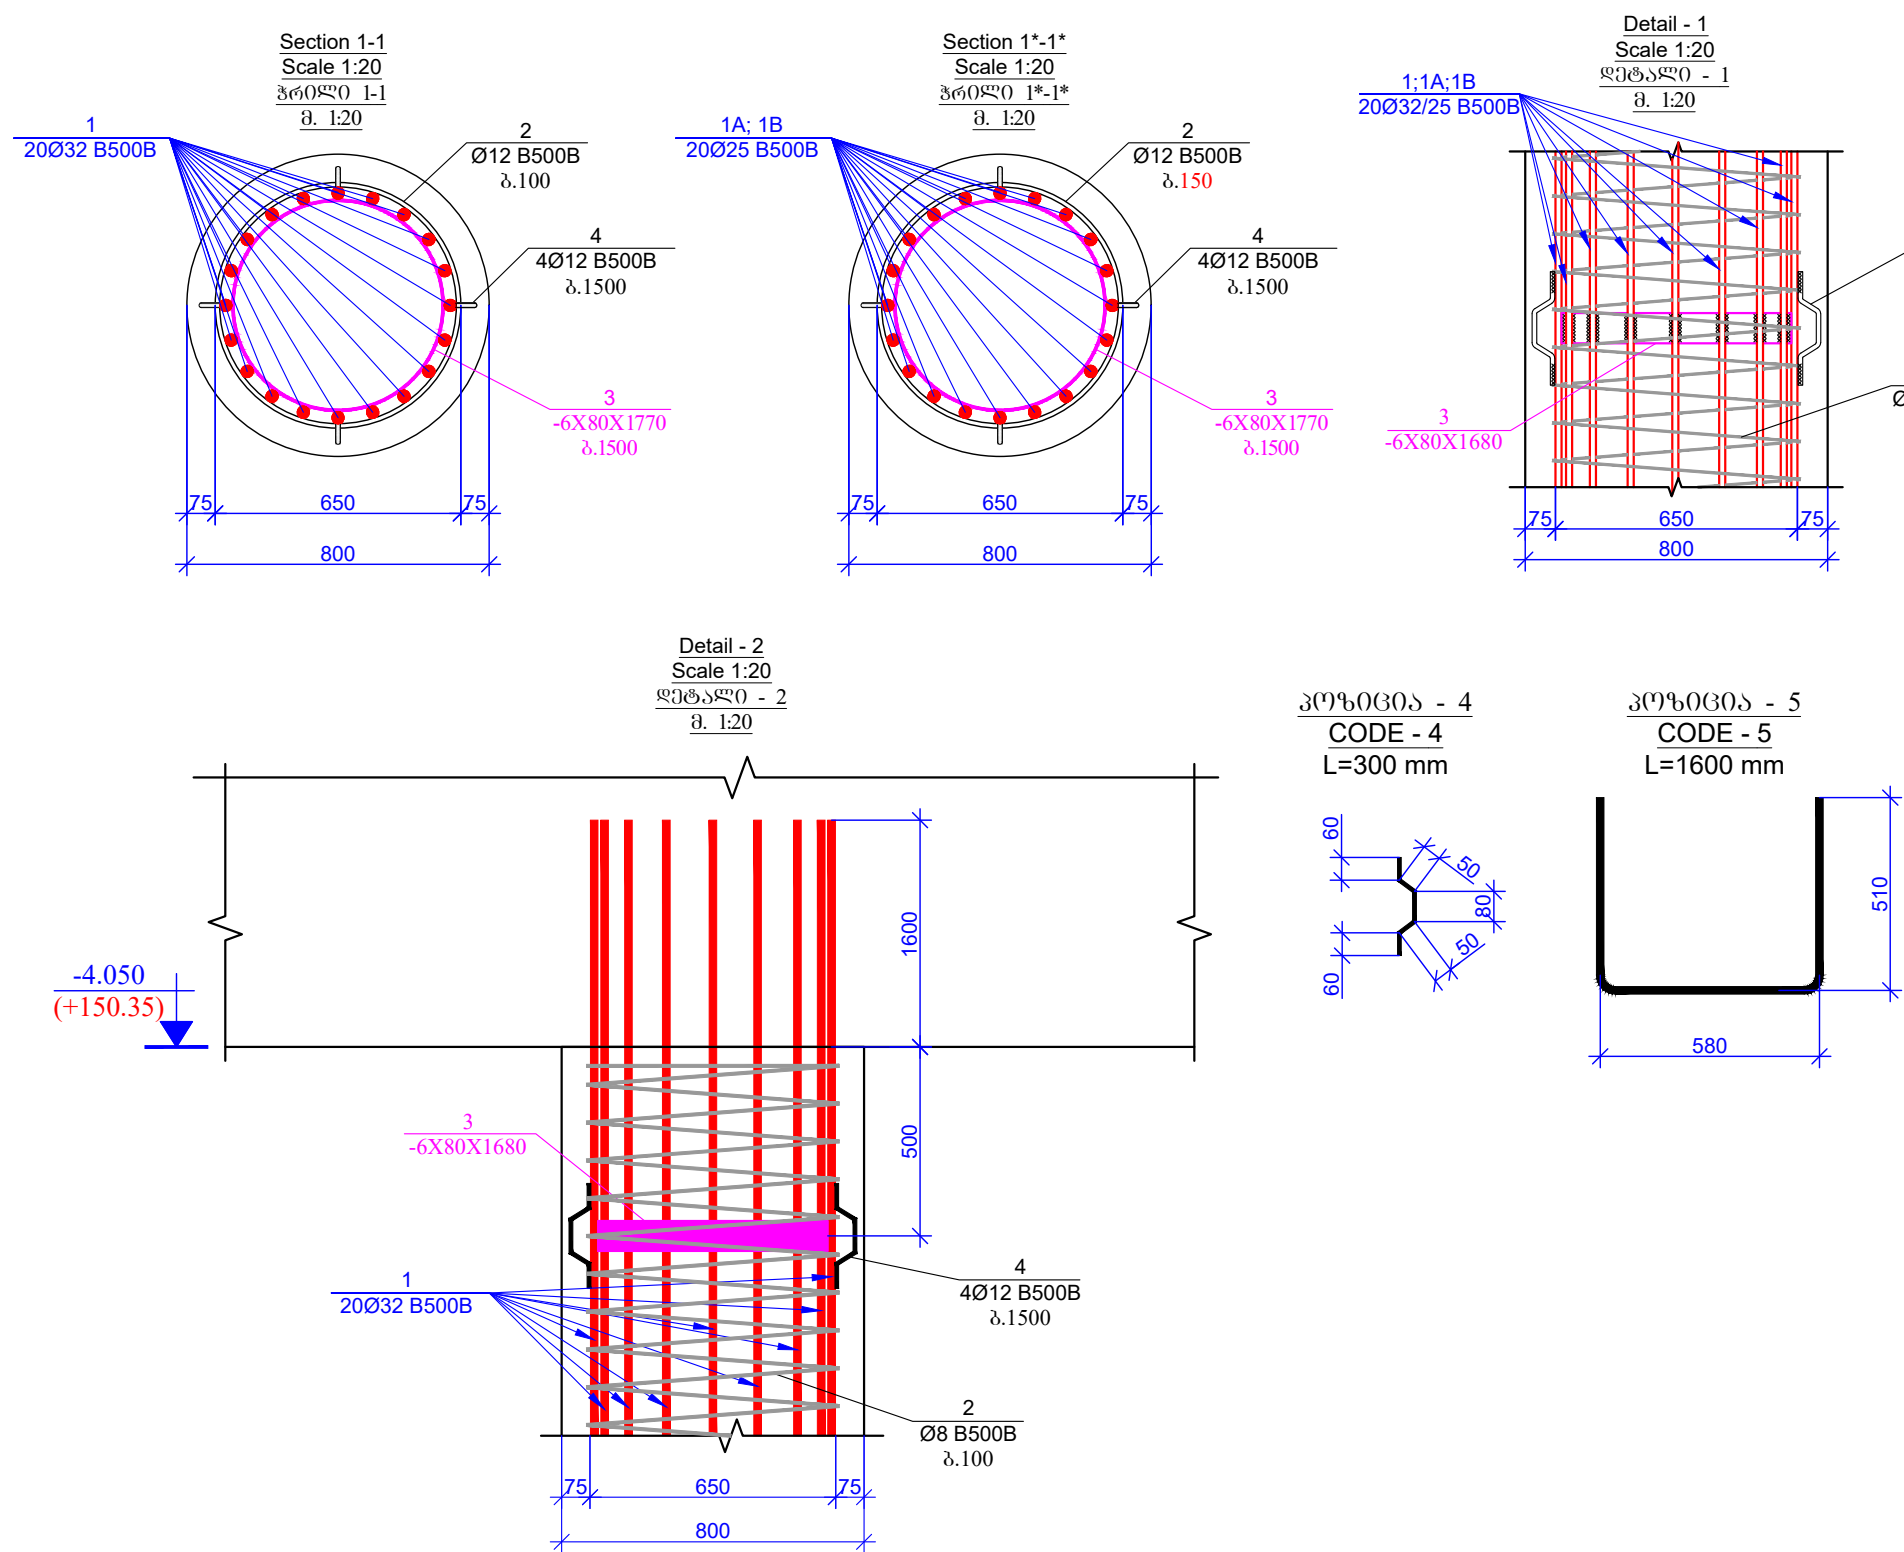

Code# კოდი	NOTIFICATION ნ ა გ ო ბ ე რ ა	DESCRIPTION დ ე ს კ რ ი პ ც ი ა	Quantity რაოდენობა	Weight, KG წონა, კგ	Piles Quantities ბოძების რაოდენობა
		Pile - 1A/b080630 - 1A			9
		ფეხბალო		პრობის (კმ)	(კმ)
1		Ø 32 B500B ლ= 12000	20	75.84	1516.85
1A		Ø 25 B500B ლ= 12000	20	46.29	925.81
1B		Ø 25 B500B ლ= 6000	20	23.15	462.90
2	Cut in Place დაჭრაზე კვეთა	Ø 12 B500B ლ= 439250	-	390.40	390.40
3	Steel Plate ლითონის ფურცელი	-6 X 80 ლ= 1770	17	6.67	113.38
4		Ø 12 B500B ლ= 300	68	0.27	18.13
5		Ø 25 B500B ლ= 1600	2	6.17	12.34
				SUM(კგ):	3439.81
		Concrete/ბეტონი C30/37		13.06	117.56

[illegible]













