


REMOVAL OF TOPSOIL
 ნაყოფიერი მიწის მოხსნა
 S=13.222მ²

EXCAVATION
 ექსკავაცია S=971.192მ²

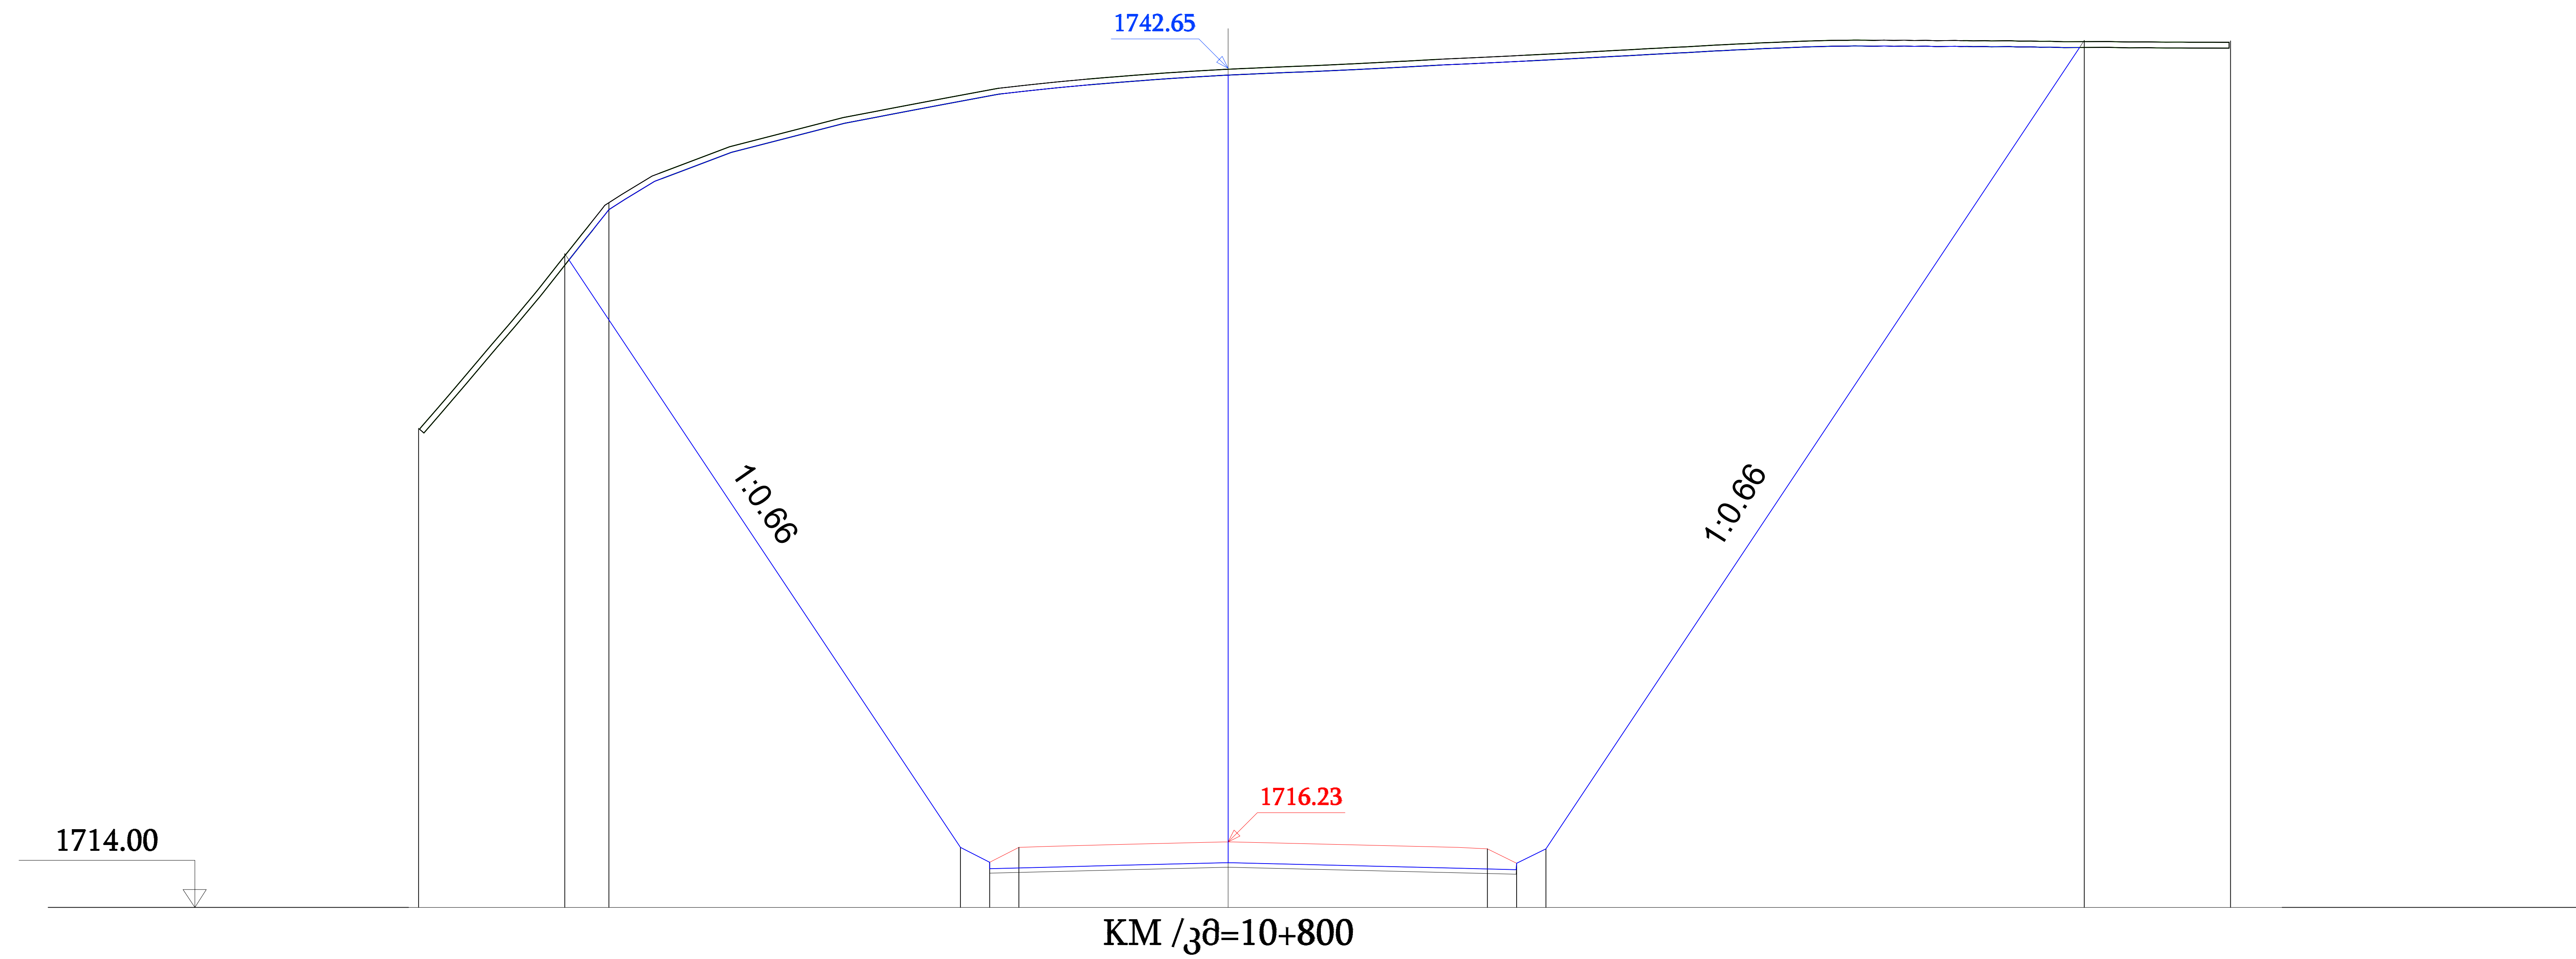

Design data	Elevation, m						
Design data	Distance, m	22.67	1736.33	9.15	1716.05	8.15	1715.54
Design data	Distance, m			7.15	1716.05	0.00	1716.23
Design data	Distance, m					8.86	1716.00
Design data	Distance, m					9.86	1715.51
Design data	Distance, m					10.86	1716.00
Design data	Distance, m						22.27
Design data	Distance, m						22.27
Actual data	Elevation, m						
Actual data	Distance, m	27.07	1720.37				
Actual data	Distance, m		21.17	1736.07			
Actual data	Distance, m			0.00	1742.65		
Actual data	Distance, m						34.26
Actual data	Distance, m						34.26

The Employer



Roads Department of the Ministry of Regional Development and Infrastructure of Georgia

The Engineer



UBM ULUSLARARASI BİLGİ VE MÜHÜRLEMLER MÜŞAVİRLİKLERİ A.Ş.

The Contractor



China Railway 23rd Bureau Group Co., Ltd

Construction of Kvesheti-Kobi Road (Road Section) under North-South Corridor (Kvesheti-Kobi) Road Project

TITLE: Roadbed

Number: LJSJ-1-1


DESIGNER INTERNAL APPROVAL

DRAWN BY: Feng Qi	SIGNATURE: 	DATE: 2023.03.10
CHECKED INTERNAL BY: Zhang xuebin	SIGNATURE: 	DATE: 2023.03.10
APPROVED INTERNAL BY: Li Song	SIGNATURE: 	DATE: 2023.03.10

APPROVAL:

REMOVAL OF TOPSOIL
 ნაყოფიერი მიწის მოხსნა
 S=15.559მ²

EXCAVATION
 ექსკავაცია S=1095.623მ²

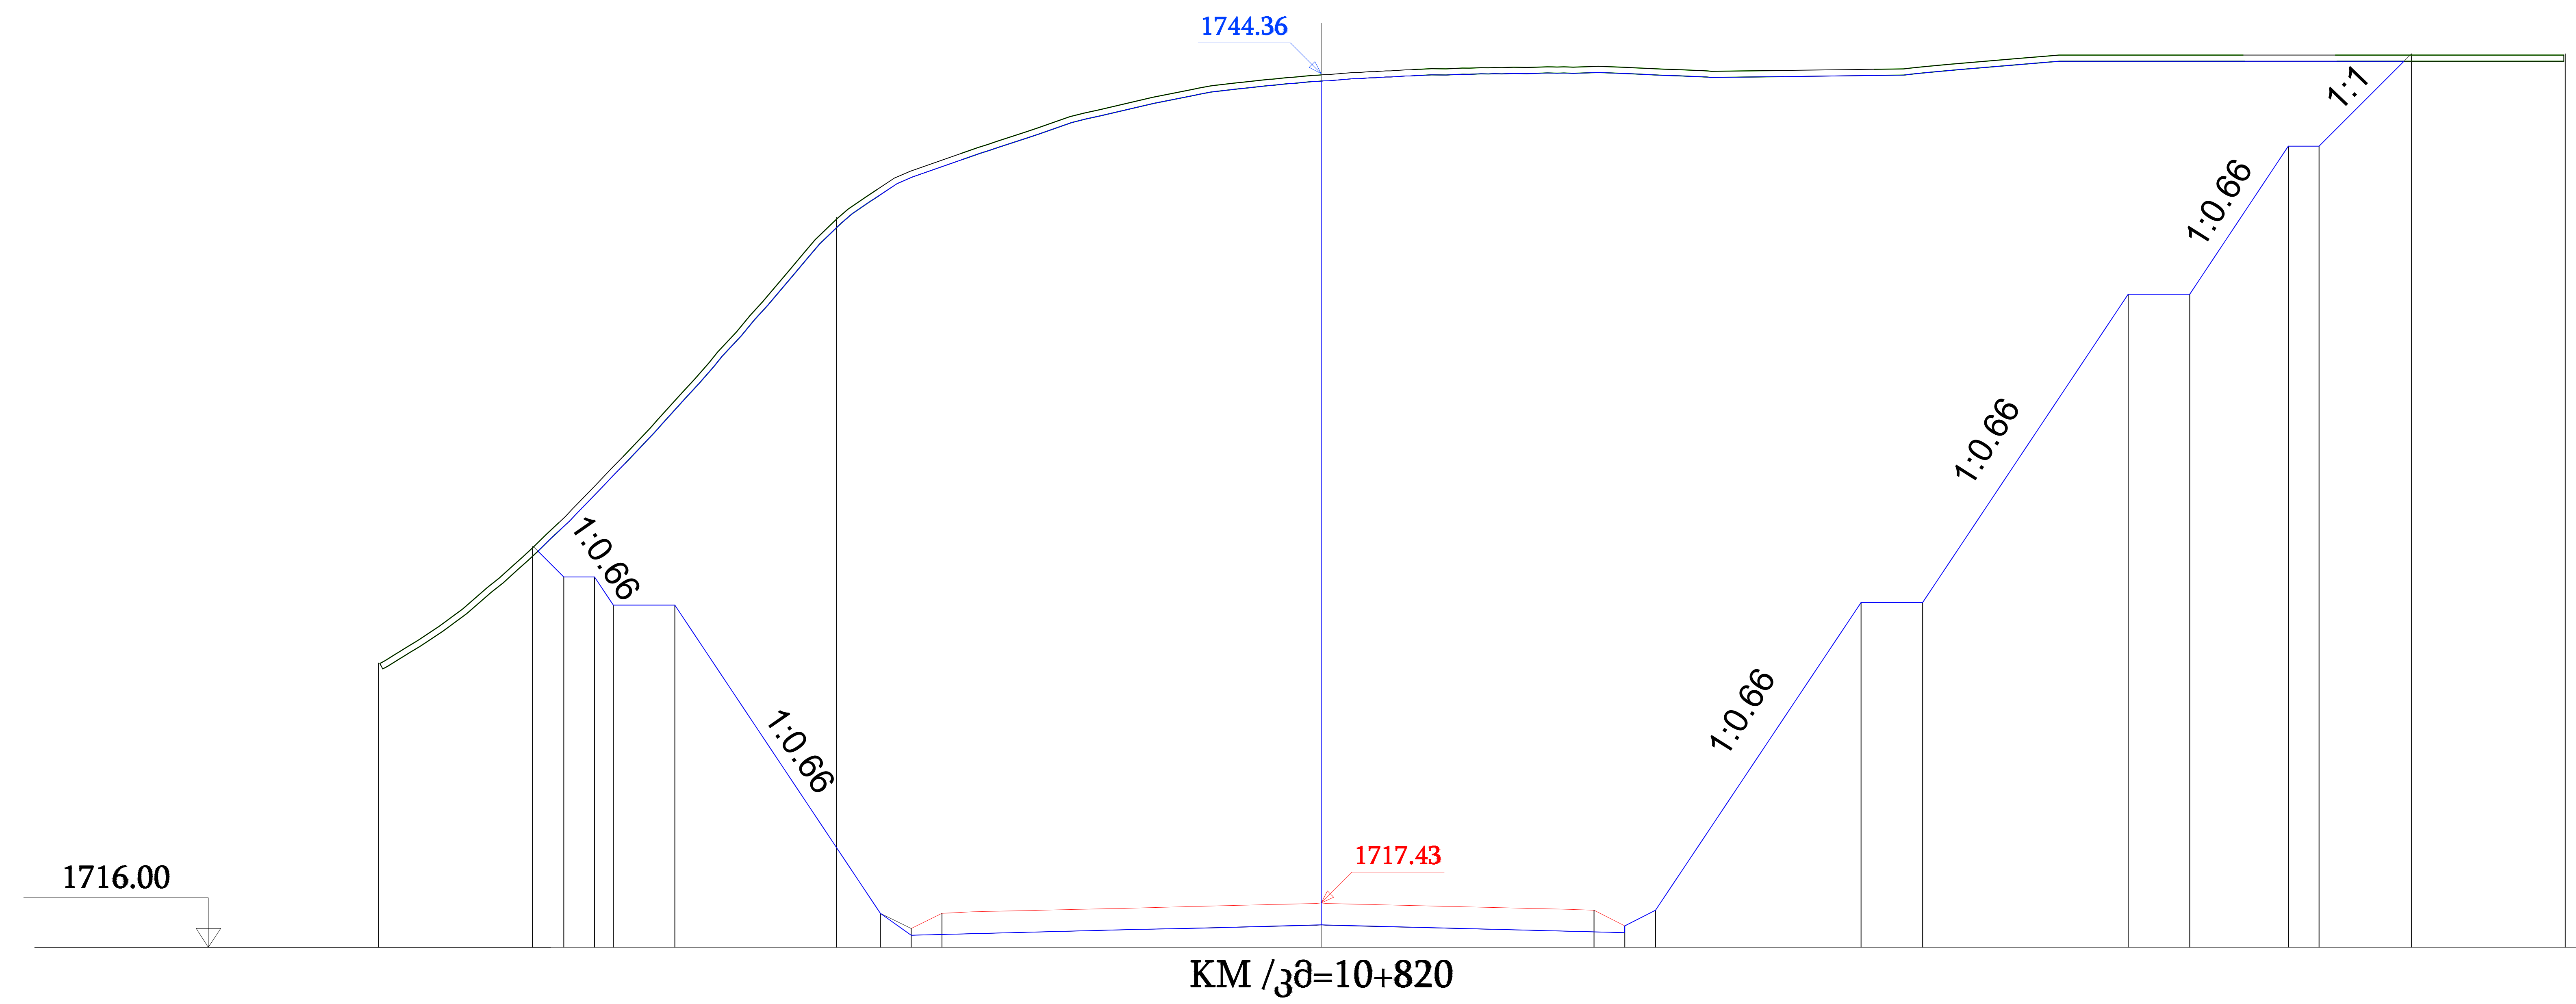

Design data	Elevation, m		25.62	1726.03		14.32	1717.10		8.86	1717.20		17.54	1727.20		26.21	1737.22		31.42	1742.03		35.42	1745.03		
	Distance, m		25.62	24.61	23.81	23.00	21.00		14.32	13.32	12.32		8.86	9.86	10.86		17.54	19.54		26.21	26.21		31.42	32.42
Actual data	Elevation, m	30.02	1726.24				15.74	1729.71		0.00	1744.35												40.42	1745.03
	Distance, m																							

The Employer



Roads Department of the Ministry of Regional Development and Infrastructure of Georgia

The Engineer



UBM ULUSLARARASI BİRLEŞMİŞ MÜŞAVİRLER MÜŞAVİRLİK HİZMETLERİ A.Ş.

The Contractor



China Railway 23rd Bureau Group Co., Ltd

Construction of Kvesheti-Kobi Road (Road Section) under

TITLE:

Roadbed

Number:


LJSJ-1-2

DESIGNER INTERNAL APPROVAL

DRAWN BY: Feng Qi	SIGNATURE: 	DATE: 2023.03.10
CHECKED INTERNAL BY: Zhang xuebin	SIGNATURE: 	DATE: 2023.03.10
APPROVED INTERNAL BY: Li Song	SIGNATURE: 	DATE: 2023.03.10

APPROVAL:

Revision NO.:

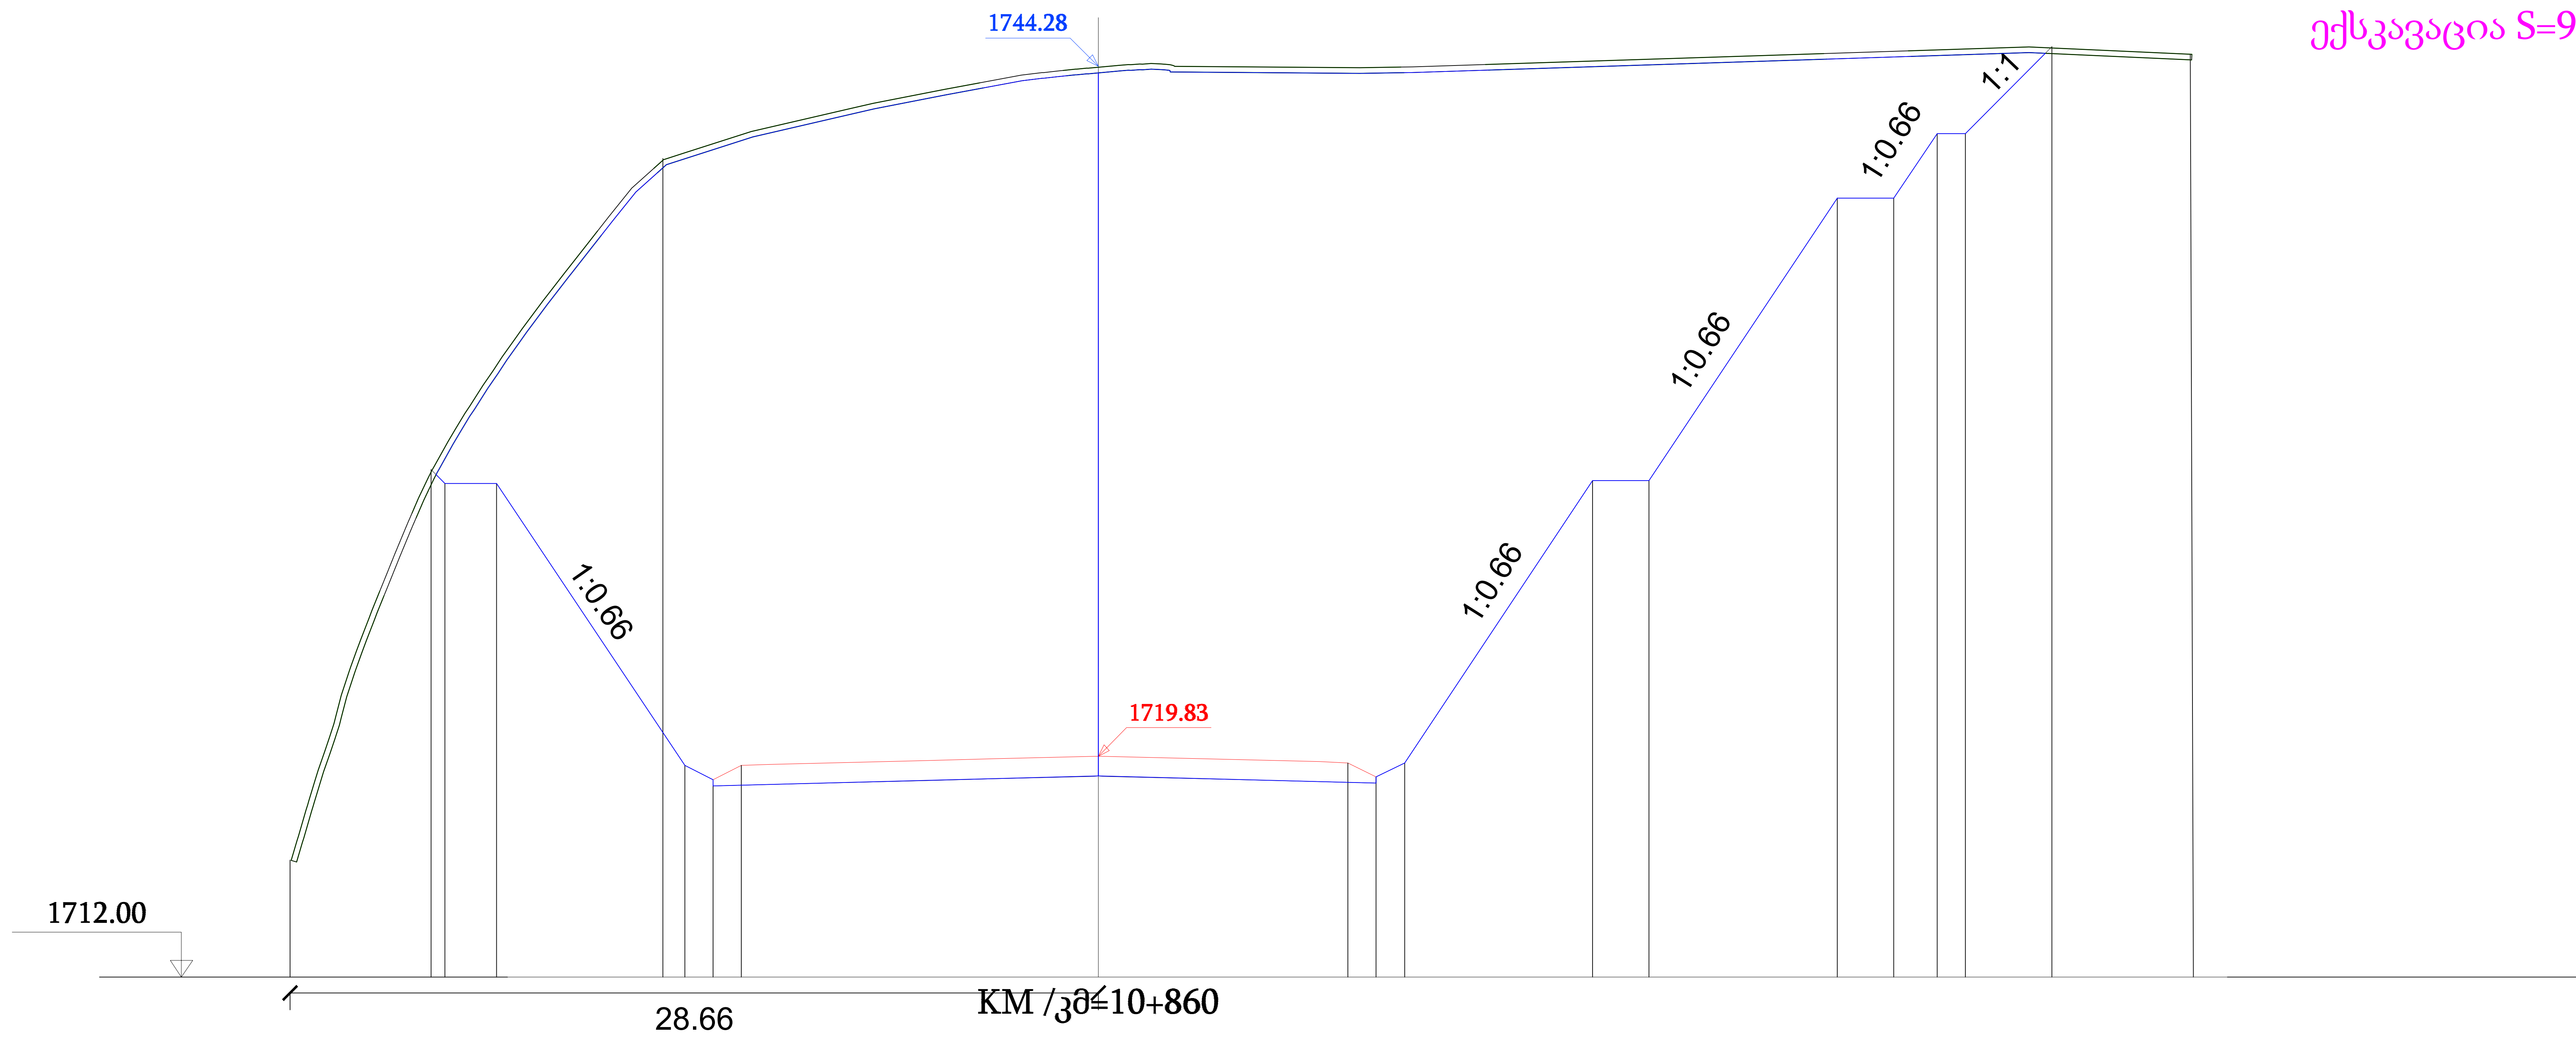

REMOVAL OF TOPSOIL
ნაყოფიერი მიწის მოხსნა
S=16.601მ²

EXCAVATION
ექსკავაცია S=962.198მ²

Design data	Elevation, m		23.66 1720.00	23.16 1720.50	21.33 1720.50	14.66 1719.51	13.66 1719.00	12.66 1719.51	0.00 1719.83	8.65 1719.99	9.65 1719.10	10.66 1719.99	17.52 1720.61	19.52 1720.61	26.20 1720.62	28.20 1720.62	30.74 1741.91	30.74 1741.91	33.81 1744.99
Actual data	Elevation, m	28.66 1716.15			15.44 1741.03				0.00 1744.28										38.82 1744.76
	Distance, m																		

The Employer



Roads Department of the Ministry of Regional Development and Infrastructure of Georgia

The Engineer



UBM ULUSLARARASI BİRLEŞMİŞ MÜŞAVİRLER MÜŞAVİRLİK HİZMETLERİ A.Ş.

The Contractor



China Railway 23rd Bureau Group Co., Ltd

Construction of Kvesheti-Kobi Road (Road Section) under

TITLE:

Roadbed


Number:

LJSJ-1-4

DESIGNER INTERNAL APPROVAL

DRAWN BY: Feng Qi	SIGNATURE: 	DATE: 2023.03.10
CHECKED INTERNAL BY: Zhang xuebin	SIGNATURE: 	DATE: 2023.03.10
APPROVED INTERNAL BY: Li Song	SIGNATURE: 	DATE: 2023.03.10

APPROVAL:

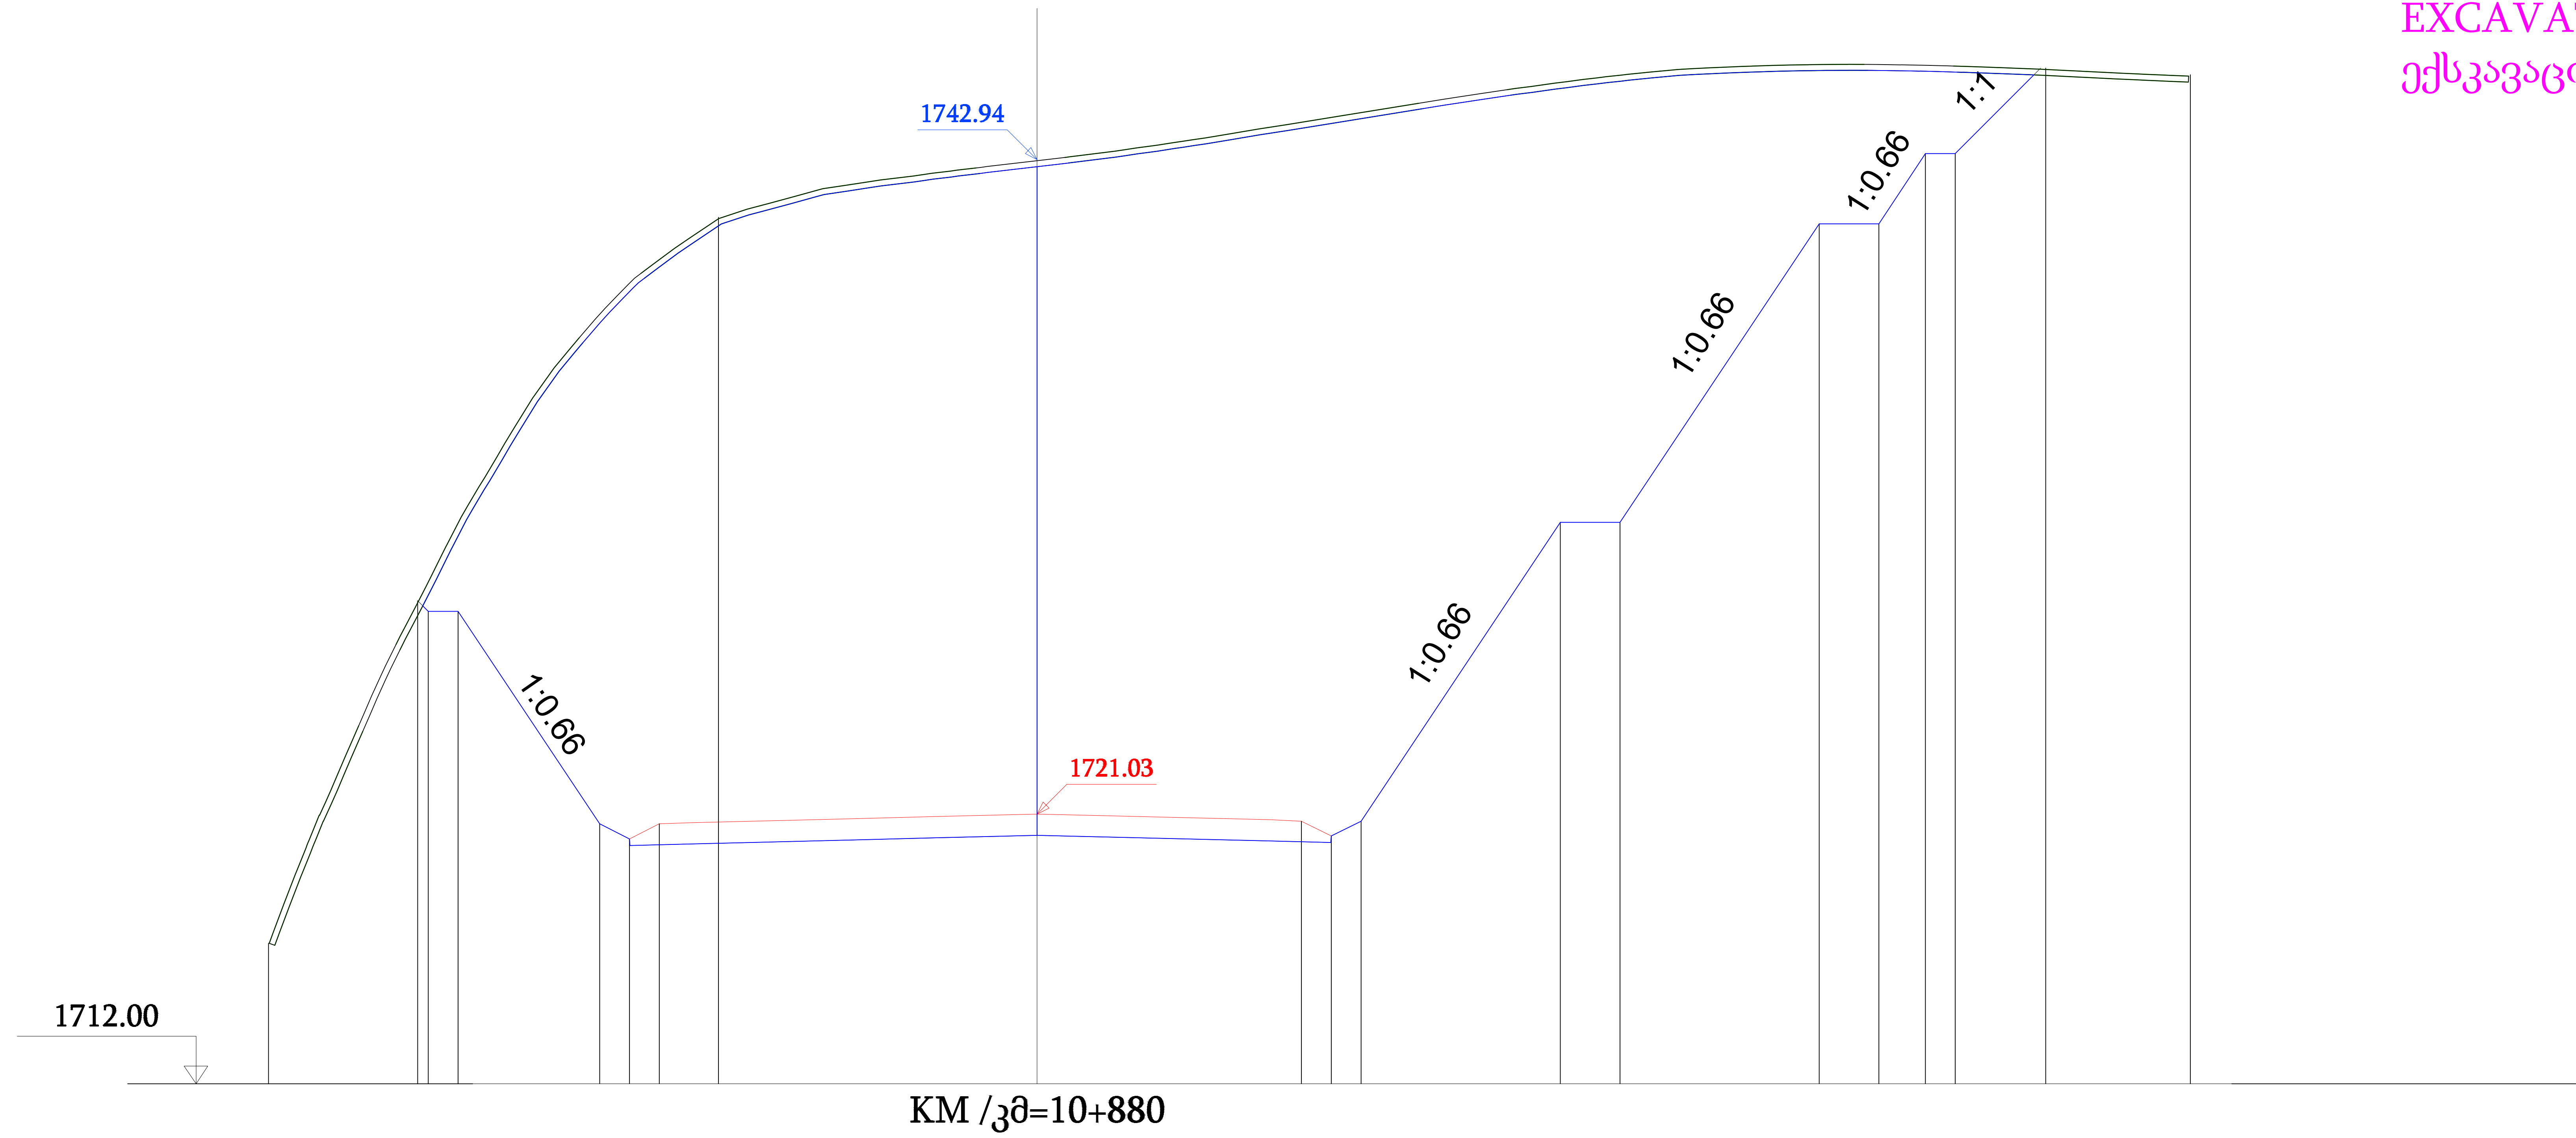

REMOVAL OF TOPSOIL
ნაყოფიერი მიწის მოხსნა
S=15.729მ²

EXCAVATION
ექსკავაცია S=856.139მ²

Design data	Elevation, m		1725.18	1727.83	1720.71	1720.20	1720.71	1721.03	1720.79	1720.30	1720.79	1730.81	1730.81	1740.81	1740.81	1743.16	1743.16	1746.03
	Distance, m		20.76	20.40	19.40	14.66	13.66	12.66	8.86	9.86	10.66	17.54	19.54	26.21	28.21	29.77	30.77	33.81
Actual data	Elevation, m	1716.71																
	Distance, m	25.76																

The Employer



Roads Department of the Ministry of Regional Development and Infrastructure of Georgia

The Engineer



UBM ULUSLARARASI BİRLEŞMİŞ MÜŞAVİRLER MÜŞAVİRLİK HİZMETLERİ A.Ş.

The Contractor



China Railway 23rd Bureau Group Co., Ltd

Construction of Kvesheti-Kobi Road (Road Section) under

TITLE:

Roadbed

Number:

LJSJ-1-5


DESIGNER INTERNAL APPROVAL

DRAWN BY: Feng Qi	SIGNATURE: 	DATE: 2023.03.10
CHECKED INTERNAL BY: Zhang xuebin	SIGNATURE: 	DATE: 2023.03.10
APPROVED INTERNAL BY: Li Song	SIGNATURE: 	DATE: 2023.03.10

APPROVAL:

REMOVAL OF TOPSOIL
 ნაყოფიერი მიწის მოხსნა
 S=13.567მ²

EXCAVATION
 ექსკავაცია S=779.757მ²

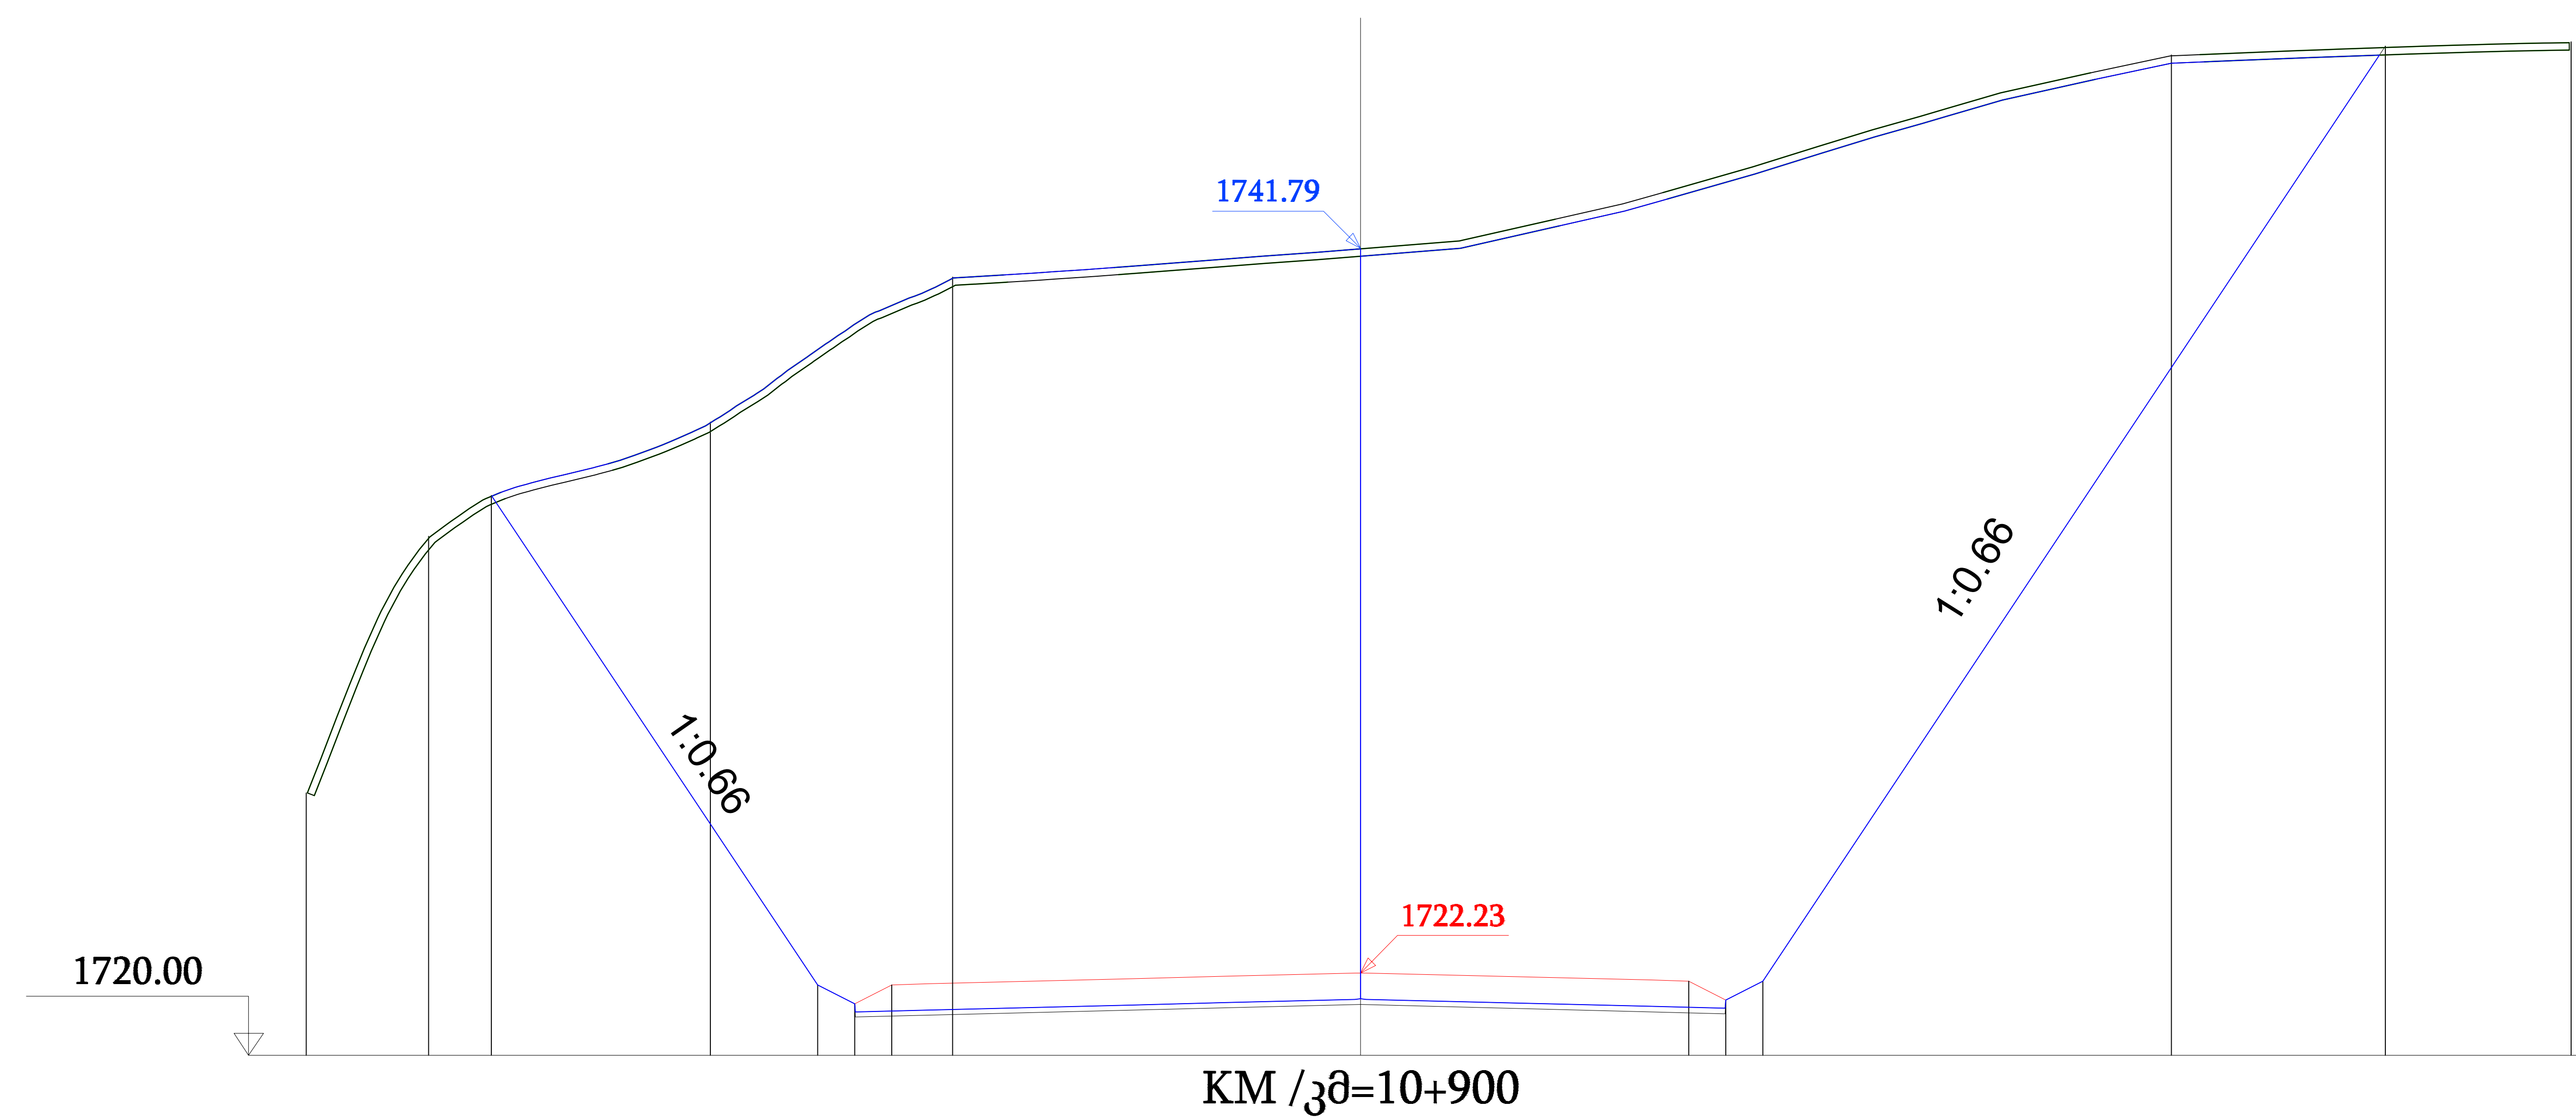

Design data	Elevation, m																											
	Distance, m																											
Actual data	Elevation, m	28.47	1727.73	25.16	1734.01	23.47	1635.12	14.66	1721.90	13.66	1721.39	12.66	1721.90	11.01	1741.01	0.00	1741.79	0.00	1722.23	8.86	1722.00	9.86	1721.49	10.86	1722.00	21.67	1747.25	
	Distance, m	28.47	1727.73	25.16	1734.01	17.56	1737.10	0.00	1741.79	21.89	1747.01	32.89	1747.37															

The Employer



Roads Department of the Ministry of Regional Development and Infrastructure of Georgia

The Engineer



UBM ULUSLARARASI BİRLEŞİMİŞ MÜŞAVİRLER MÜŞAVİRLİK HİZMETLERİ A.Ş.

The Contractor



China Railway 23rd Bureau Group Co., Ltd

Construction of Kvesheti-Kobi Road (Road Section) under

TITLE:

Roadbed

Number:

LJSJ-1-6

DESIGNER INTERNAL APPROVAL

DRAWN BY:	SIGNATURE:	DATE:
Feng Qi		2023.03.10
CHECKED INTERNAL BY:	SIGNATURE:	DATE:
Zhang xuebin		2023.03.10
APPROVED INTERNAL BY:	SIGNATURE:	DATE:
Li Song		2023.03.10

APPROVAL: