



Qq. Tbilisi, isani-samgoris raionSi,
beri gabriel salosis gamziri #175a-Si mdebare
s.s. "grinvei saqarTvelo"-s nakveTi (s/k 01.17.14.002.154)
saniaRvre qselis mowyobis proeqti

Tbilisi
2019 w.

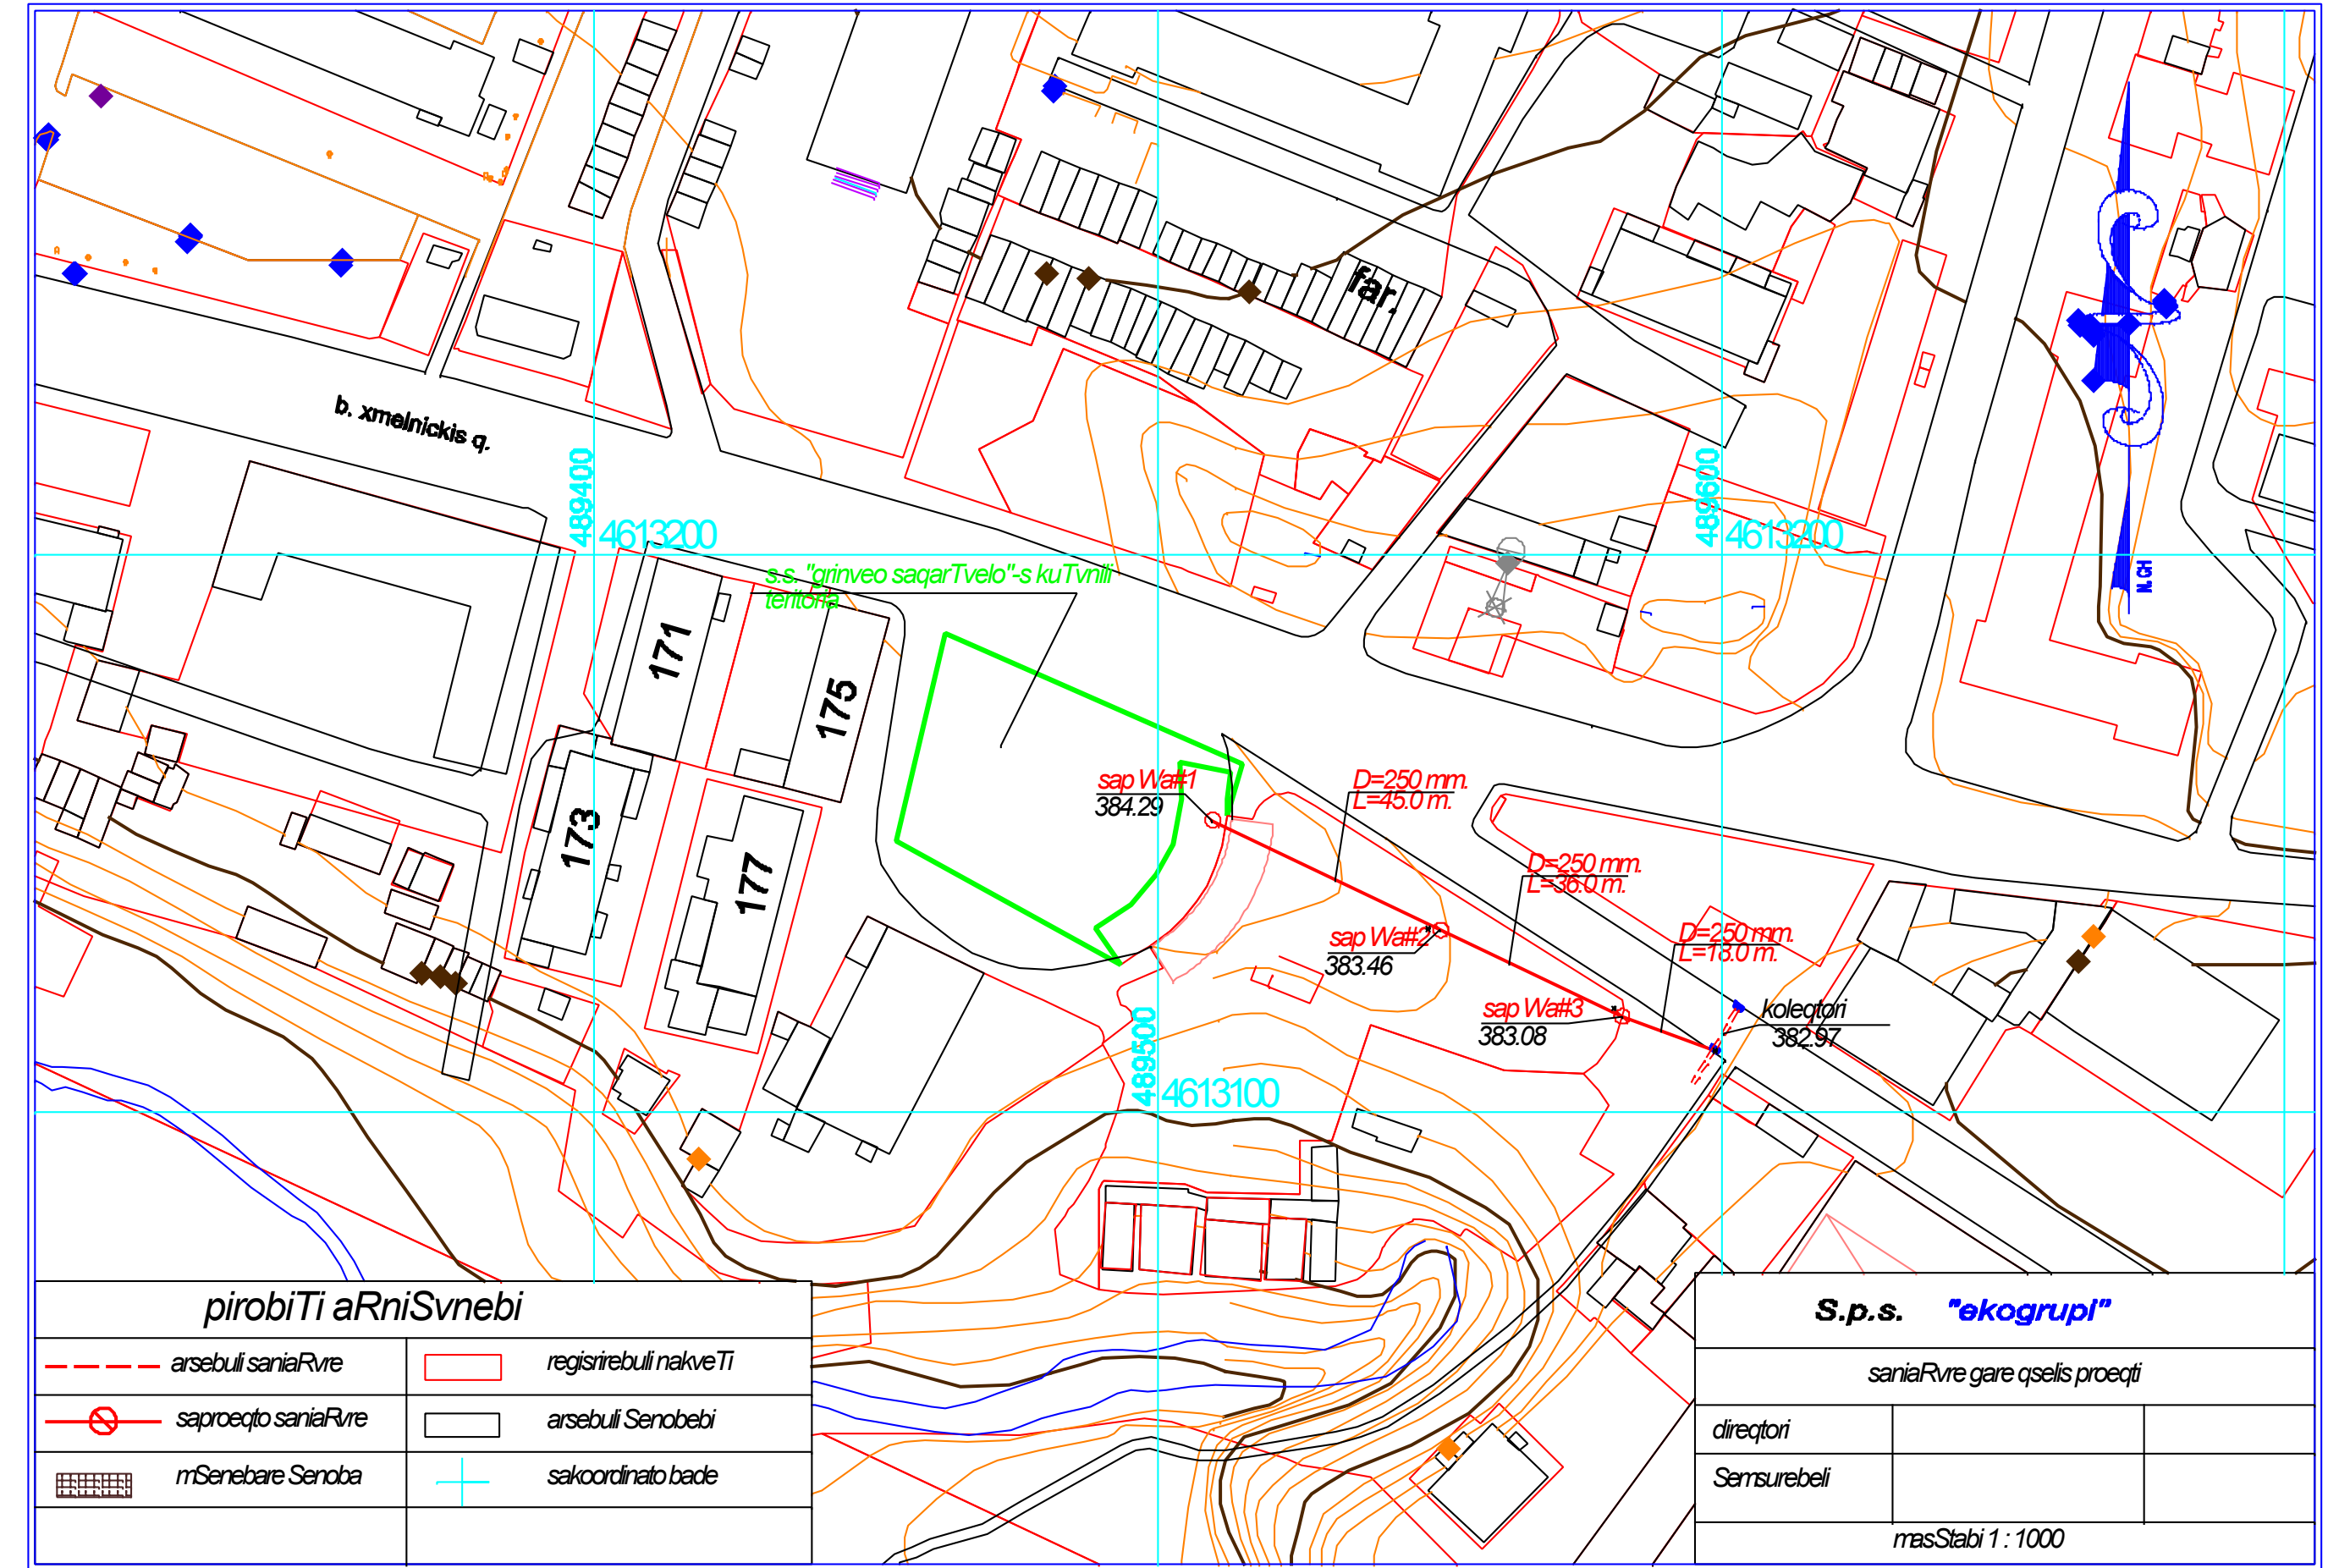

saproeqto saniaRvre qselis grZivi profili
vert: 1 : 100
horiz: 1 : 500

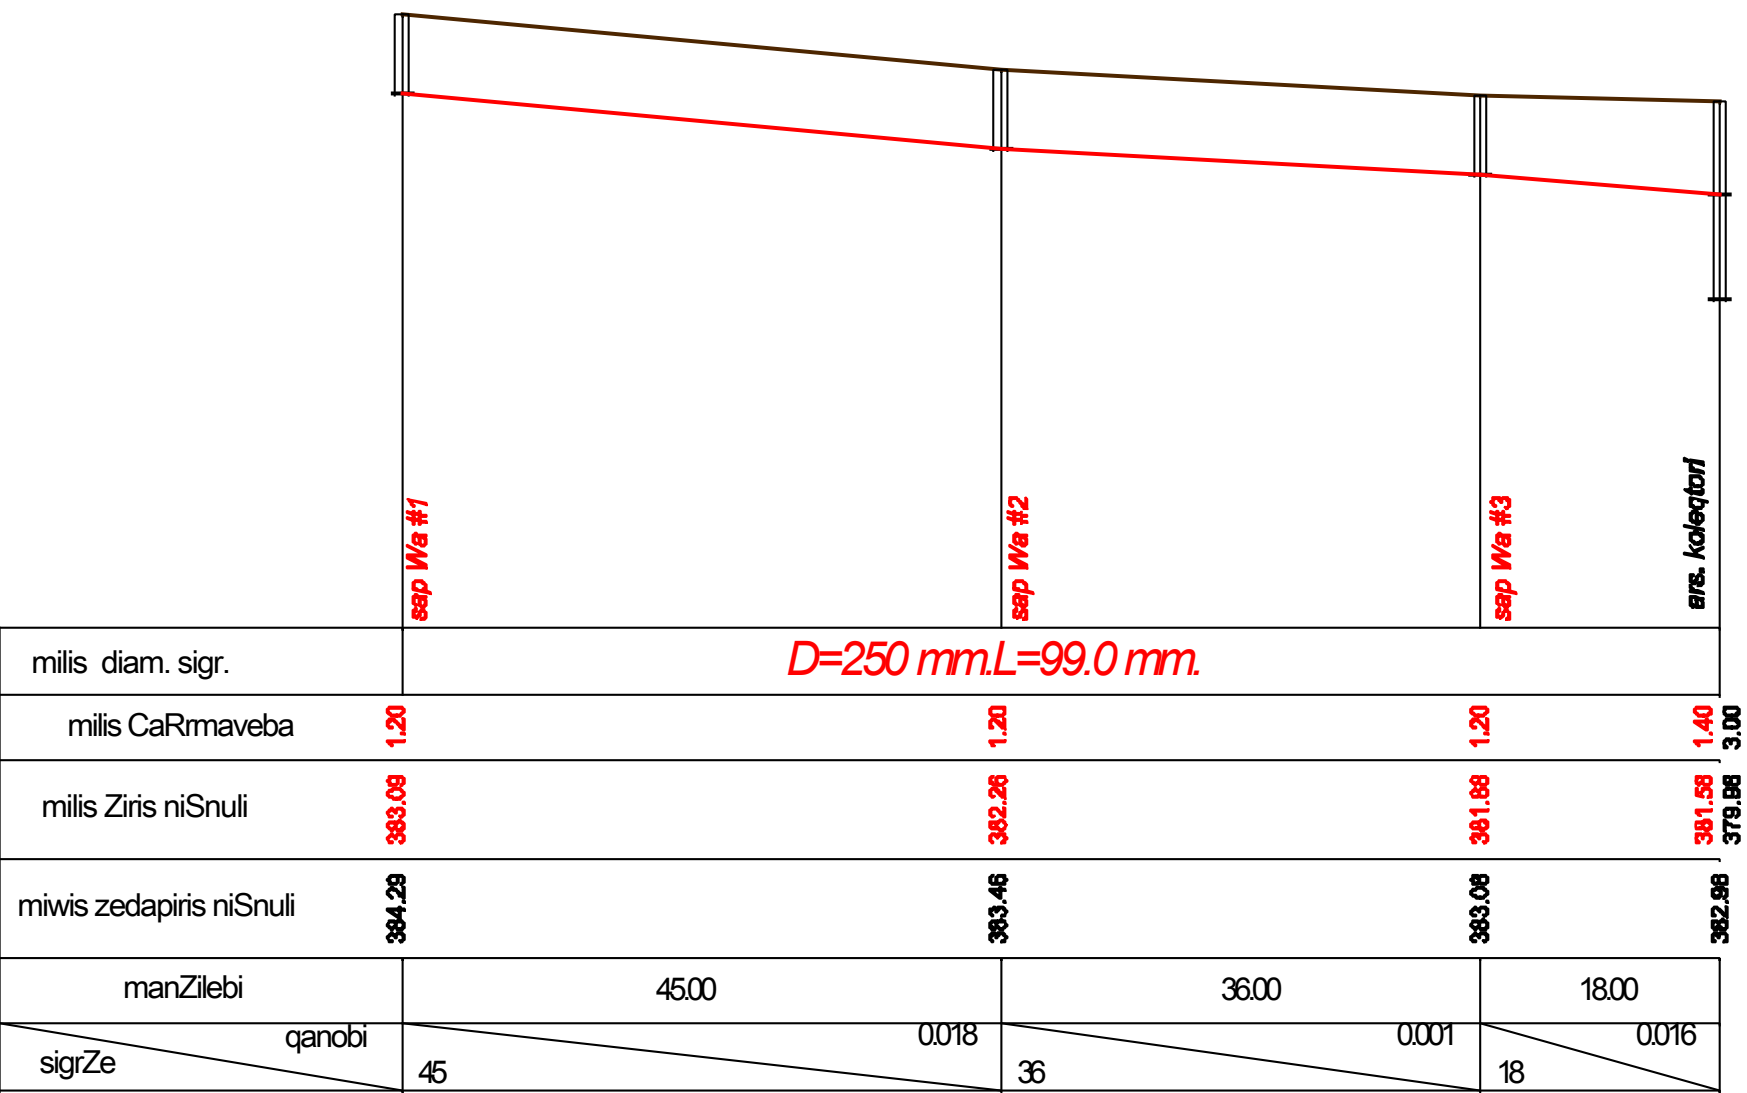

S.p.s. "ekogrupi"		
saproeqto saniaRvre qselis grZivi profili		
direqtori		
Semsurebeli		

