

WC/B/+0.100

LEGEND

- HOT WATER
- COLD WATER
- SEWAGE LINE
- WATER TRAP

MATERIAL LIST



#	TYPE	SIZE	QUANTITY	UNIT
5	HOT WATER PIPE	Ø40	6	METER
6	HOT WATER PIPE	Ø32	2	METER
7	HOT WATER PIPE	Ø25	14	METER
8	HOT WATER PIPE	Ø20	16	METER
9	COLD WATER PIPE	Ø50	6	METER
10	COLD WATER PIPE	Ø40	2	METER
11	COLD WATER PIPE	Ø32	10	METER
12	COLD WATER PIPE	Ø25	23	METER
13	COLD WATER PIPE	Ø20	22	METER
14	ELBOW	Ø20	89	PCS
15	ELBOW	Ø25	33	PCS
16	ELBOW	Ø32	13	PCS
20	TEE	Ø20	8	PCS
21	TEE	Ø25	31	PCS
22	TEE	Ø32	9	PCS
23	TEE	Ø40	2	PCS
24	TEE	Ø50	1	PCS
29	TRANSITION	32 MM X 25 MM	8	PCS
30	TRANSITION	32 MM X 20 MM	4	PCS
31	TRANSITION	40 MM X 32 MM	3	PCS
32	TRANSITION	25 MM X 20 MM	39	PCS
33	TRANSITION	50 MM X 40 MM	1	PCS
	BALL VALVE	Ø50	1	PCS
	BALL VALVE	Ø40	1	PCS
	ANGLE VALVE	Ø20	41	PCS

MATERIAL LIST

#	TYPE	SIZE	QUANTITY	UNIT
1	SEWAGE PIPE	Ø200	6	METER
2	SEWAGE PIPE	Ø100	52	METER
3	SEWAGE PIPE	Ø50	53	METER
4	WATER TRAP 100*100	Ø50	6	PCS
5	HOT WATER PIPE	Ø40	6	METER
6	HOT WATER PIPE	Ø32	2	METER
7	HOT WATER PIPE	Ø25	14	METER
8	HOT WATER PIPE	Ø20	16	METER
9	ELBOW 45 DEG	Ø50	87	PCS
10	ELBOW 45 DEG	Ø100	54	PCS
11	TEE LATERAL	Ø50	4	PCS
12	TEE LATERAL	Ø100	33	PCS
13	TEE LATERAL	Ø200	2	PCS
14	TRANSITION	100 MM X 50 MM	18	PCS
15	TRANSITION	200 MM X 100 MM	2	PCS
16	REVISION	Ø200	1	PCS
17	HAND WASHER	STANDARD	12	COMP.
18	URINAL	STANDARD	5	COMP.
19	WALL HINGED CLOSET	STANDARD	17	COMP.

WC LEVEL

WC BOTTOM LEVEL

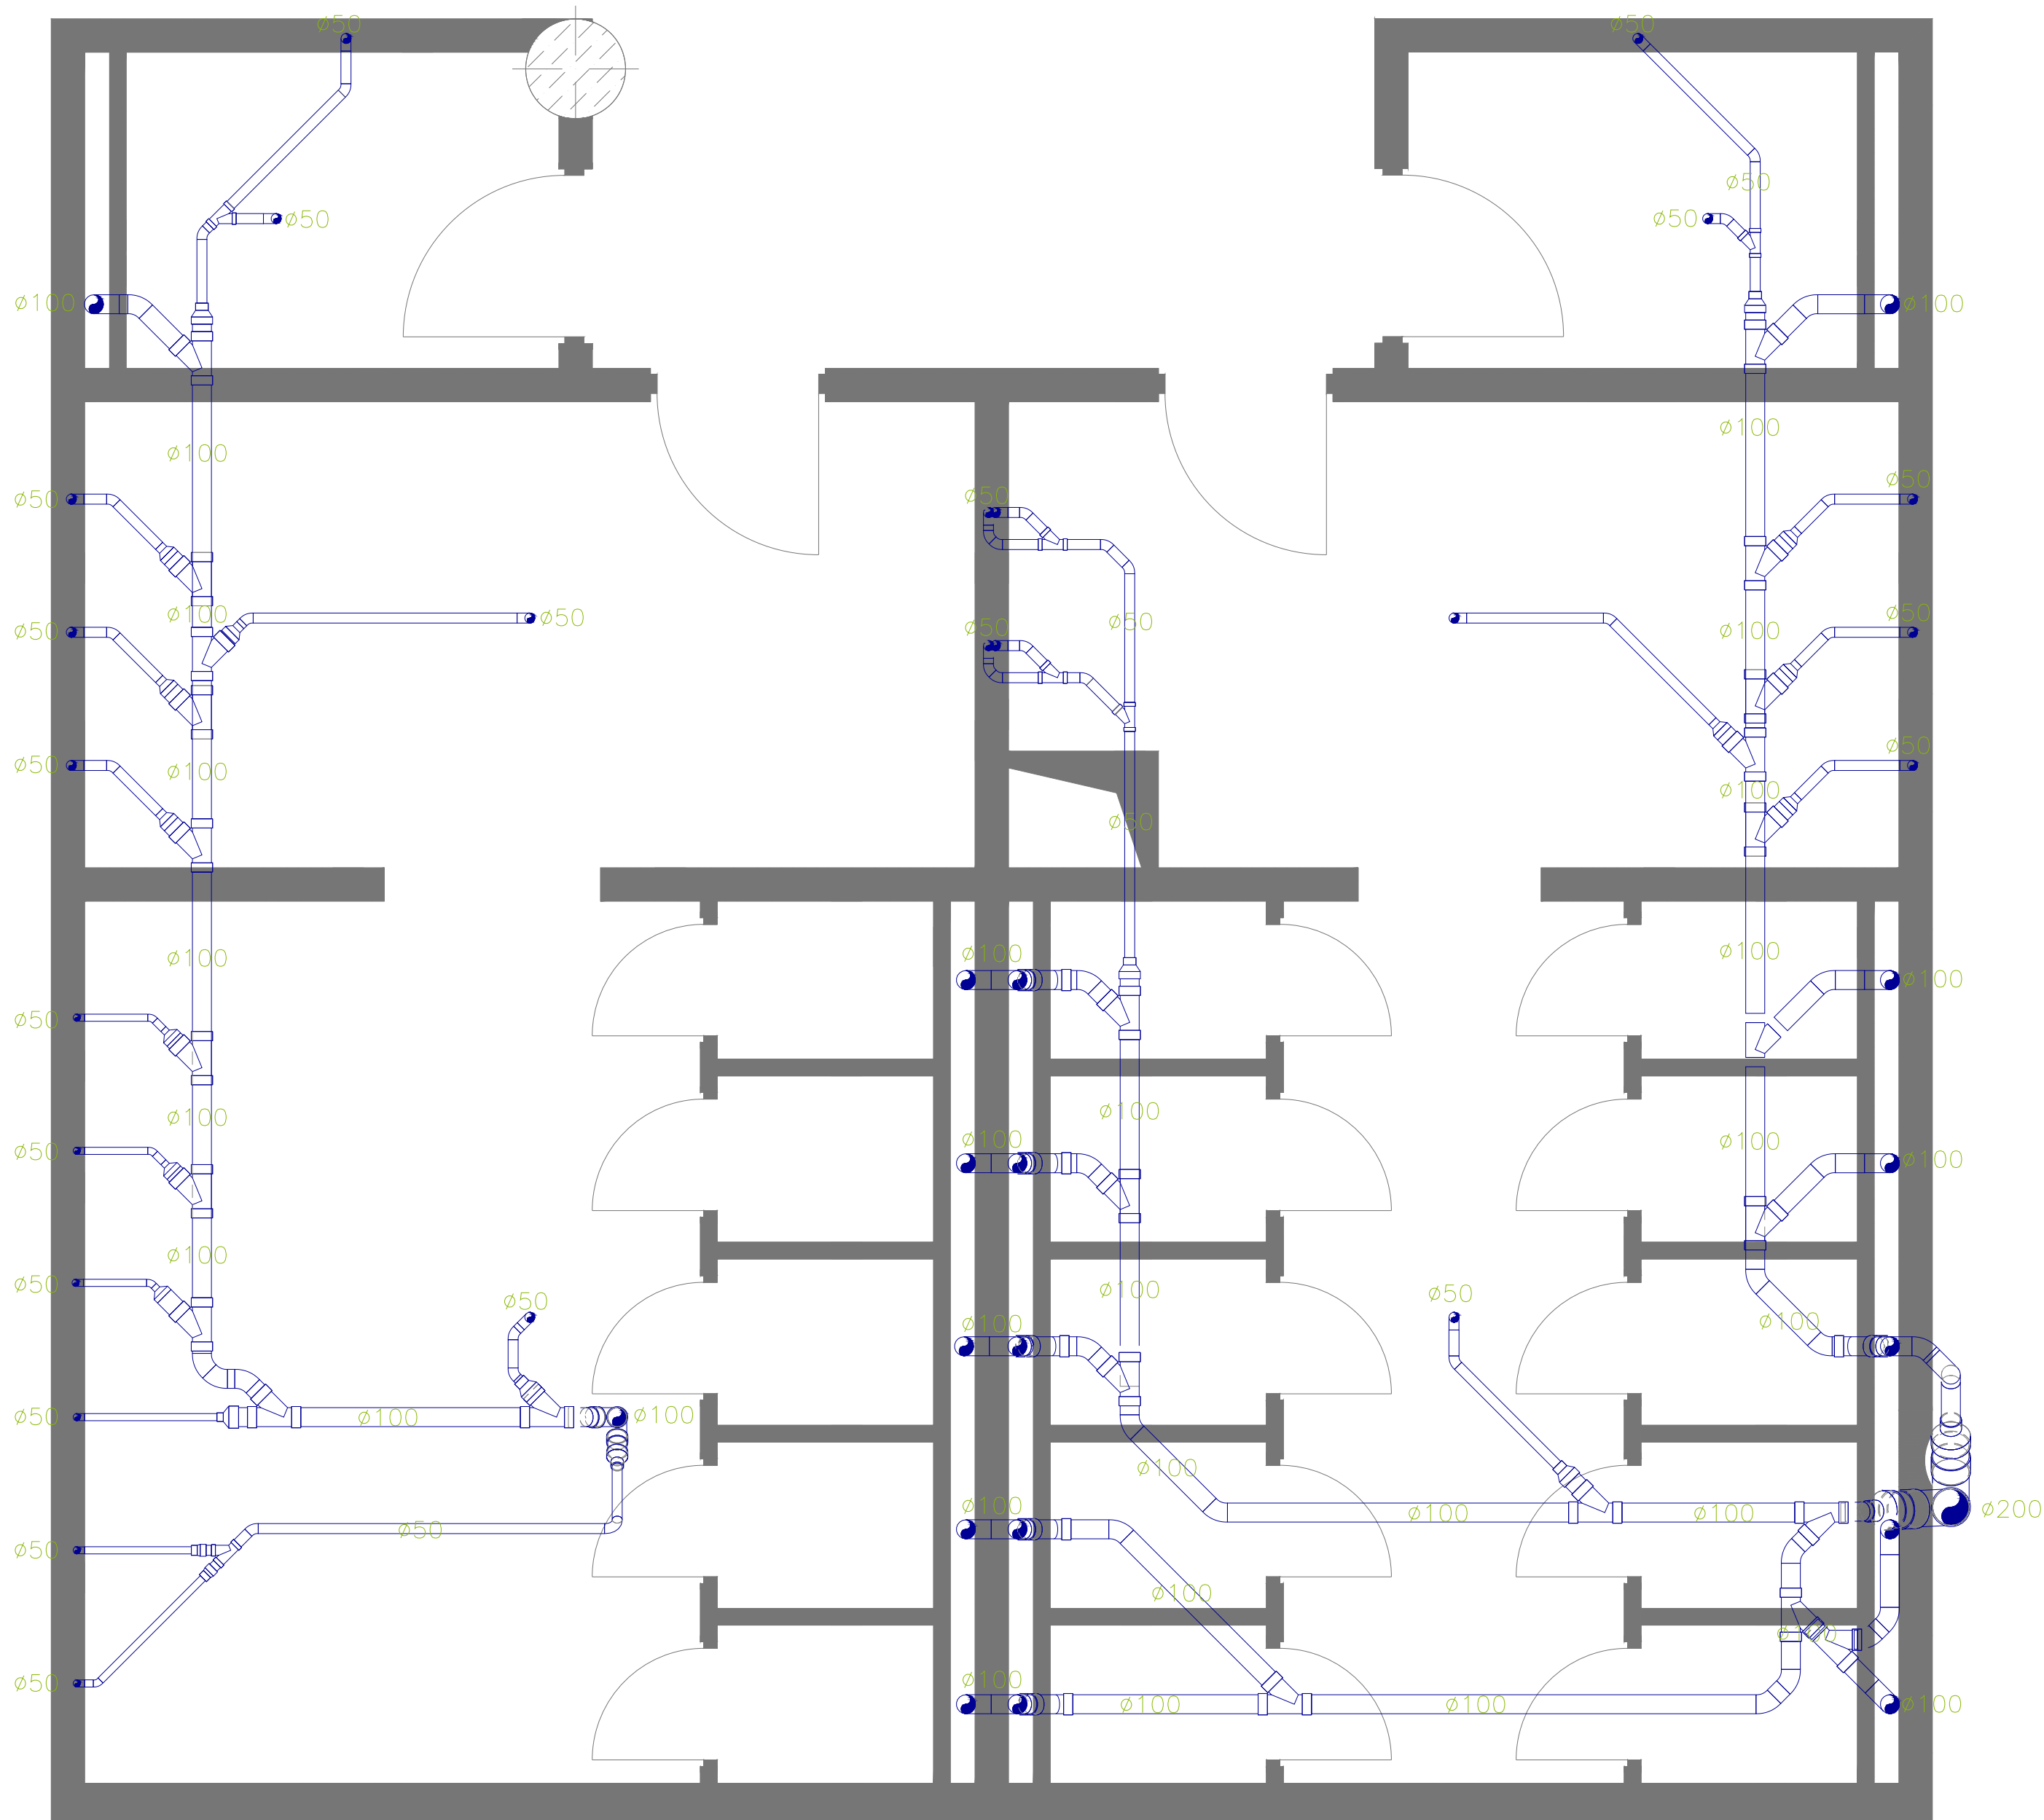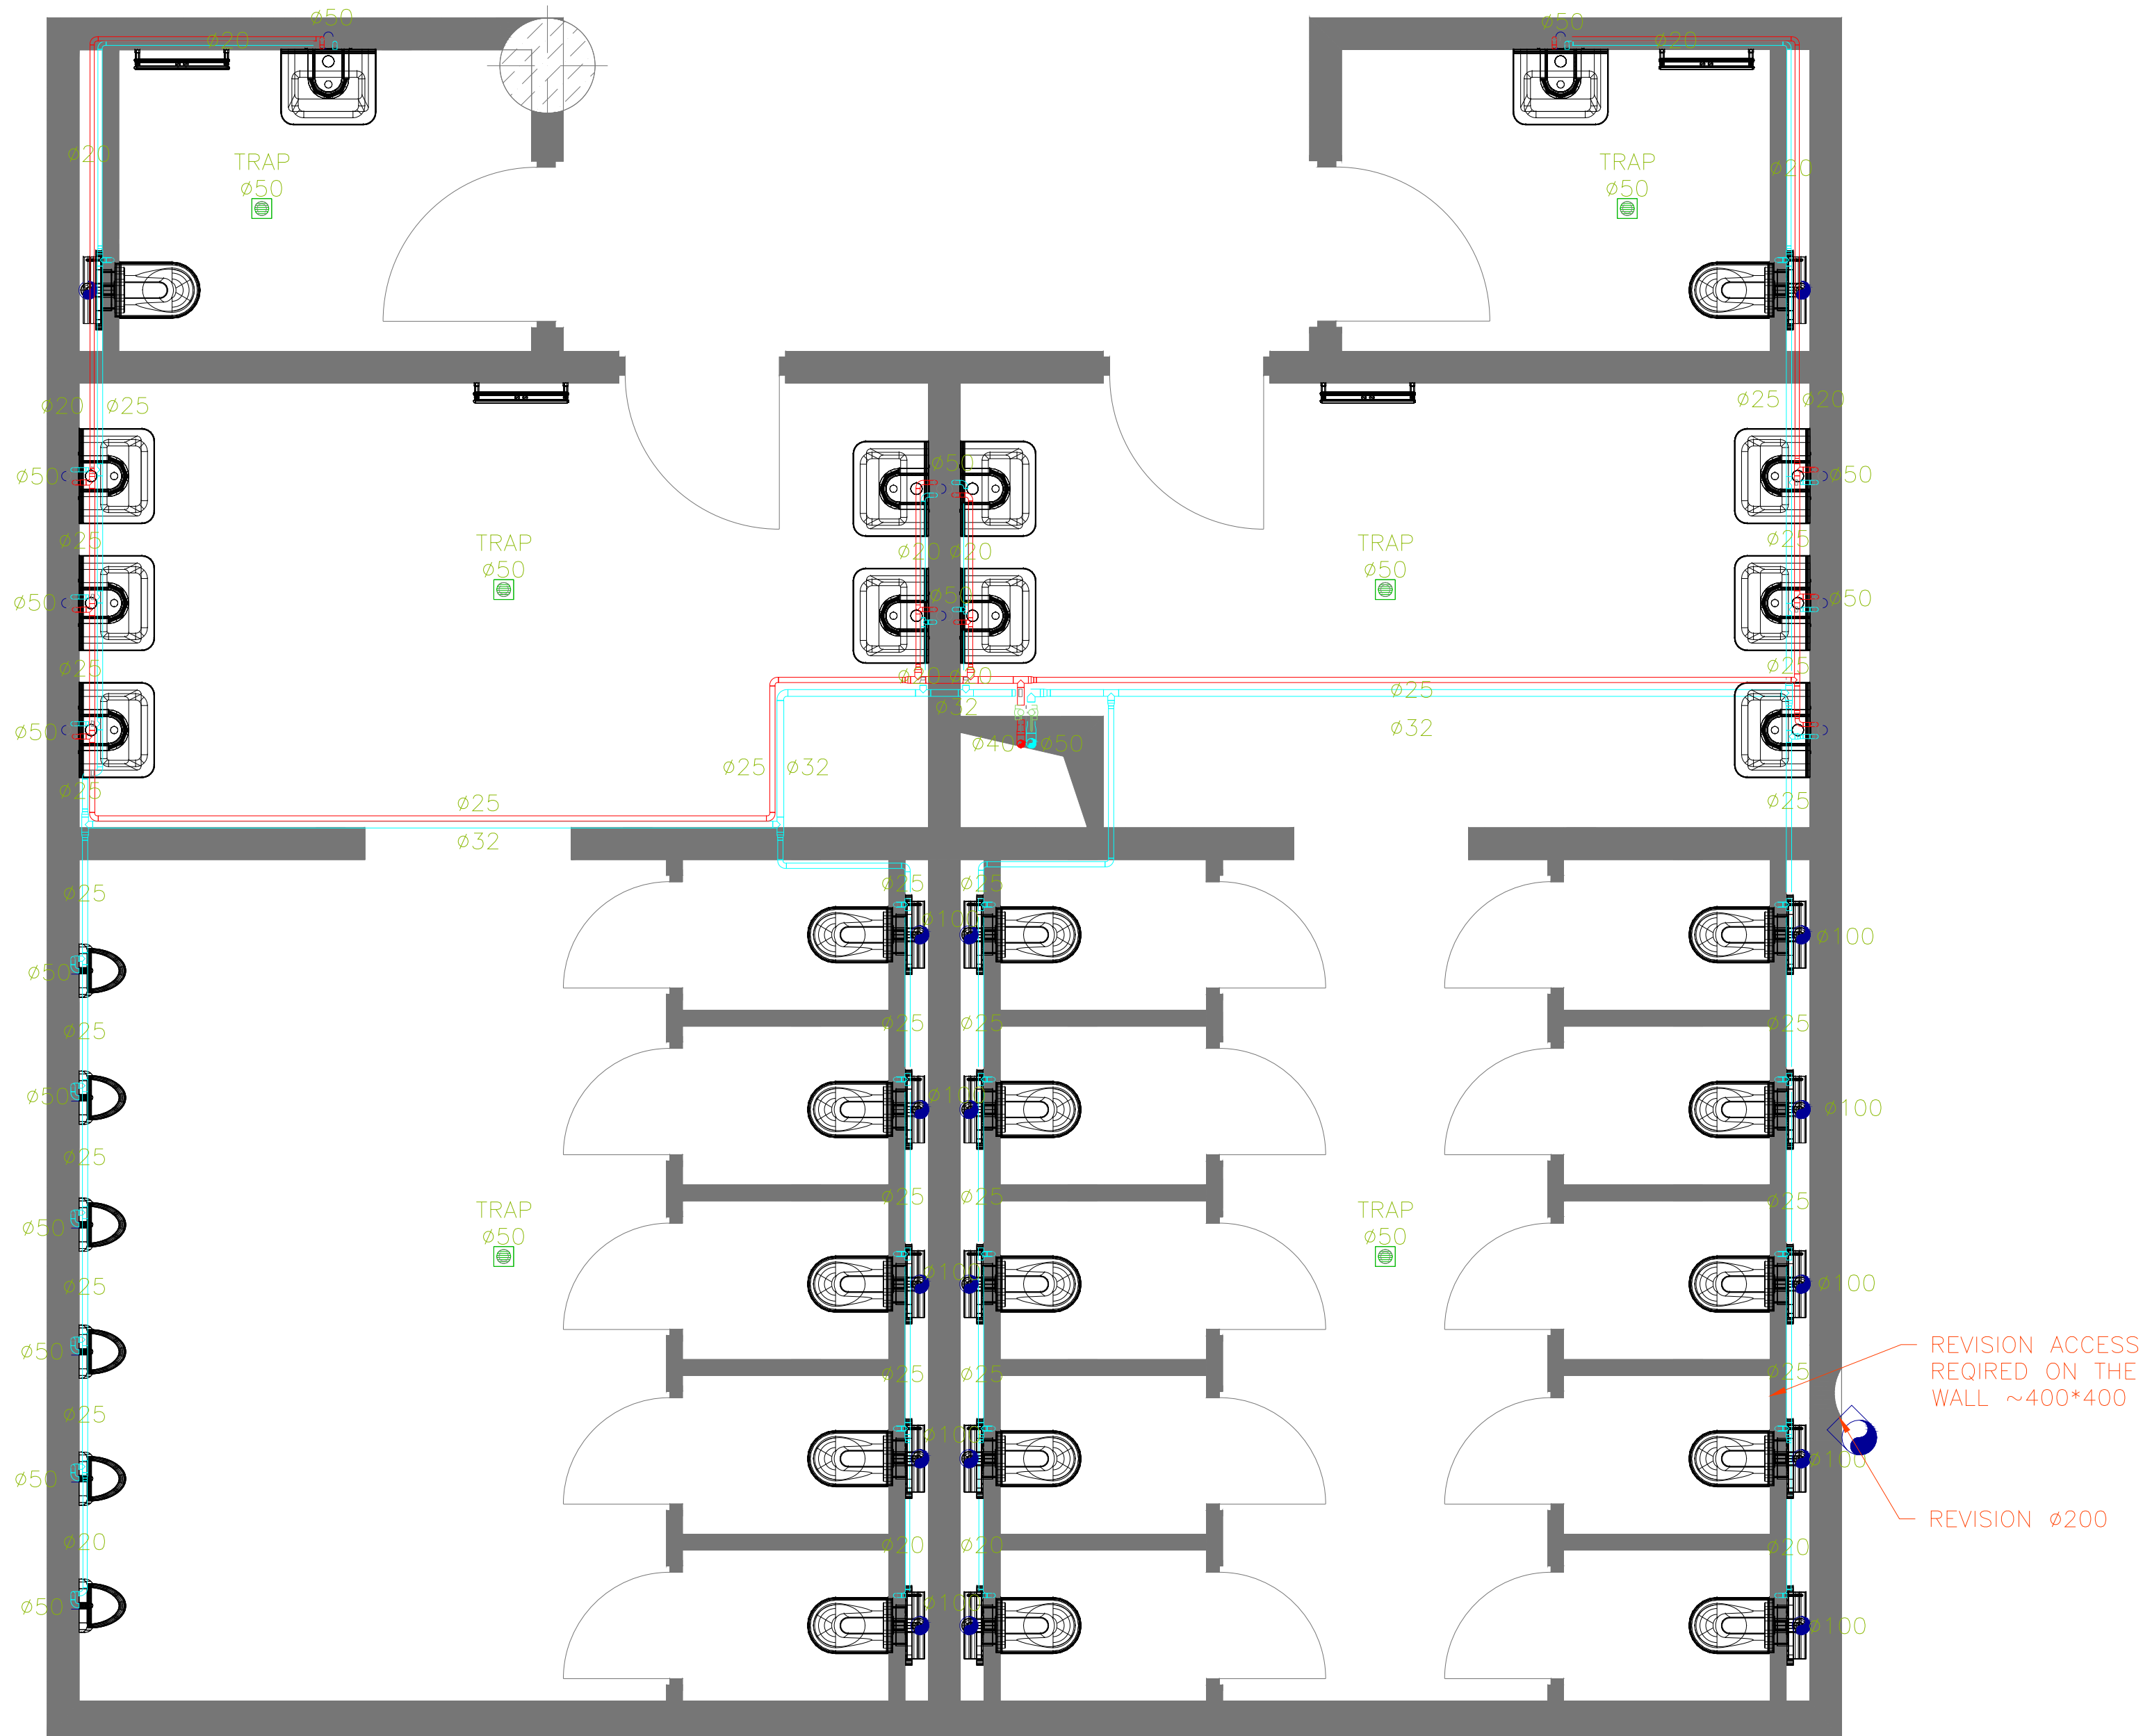

NOTE:

DWG. DESC.		
PROJECT OF	MEP	
ADDRESS	TBILISI MALL	
CLIENT	TBILISI MALL	
PERFORMED BY	LLC TES	
POSITION	SIGNATURE	NAME/SURNAME
DIRECTOR		G. MAGHRADZE
ENGINEER		D. TSERETELI
ENGINEER		L. ODISHELIDZE
ENGINEER		
ENGINEER		
ENGINEER		



STAGE	SCALE	SHEETS	SHEET	REVISION
WP	1:100	0	0	8