

WC/C/+11.200

LEGEND

- HOT WATER
- COLD WATER
- SEWAGE LINE
- WATER TRAP


MATERIAL LIST

#	TYPE	SIZE	QUANTITY	UNIT
5	HOT WATER PIPE	Ø40	6	METER
6	HOT WATER PIPE	Ø32	8	METER
7	HOT WATER PIPE	Ø25	11	METER
8	HOT WATER PIPE	Ø20	14	METER
9	COLD WATER PIPE	Ø50	6	METER
10	COLD WATER PIPE	Ø40	7	METER
11	COLD WATER PIPE	Ø32	8	METER
12	COLD WATER PIPE	Ø25	19	METER
13	COLD WATER PIPE	Ø20	29	METER
14	ELBOW	Ø20	96	PCS
15	ELBOW	Ø25	31	PCS
16	ELBOW	Ø32	17	PCS
20	TEE	Ø20	12	PCS
21	TEE	Ø25	29	PCS
22	TEE	Ø32	9	PCS
23	TEE	Ø40	2	PCS
24	TEE	Ø50	2	PCS
28	TRANSITION	50 MM X 40 MM	1	PCS
29	TRANSITION	40 MM X 32 MM	3	PCS
30	TRANSITION	50 MM X 32 MM	1	PCS
32	TRANSITION	25 MM X 20 MM	37	PCS
33	TRANSITION	32 MM X 25 MM	8	PCS
35	TRANSITION	32 MM X 20 MM	4	PCS
	BALL VALVE	Ø40	1	PCS
	BALL VALVE	Ø32	1	PCS
	ANGLE VALVE	Ø20	46	PCS


MATERIAL LIST

#	TYPE	SIZE	QUANTITY	UNIT
1	SEWAGE PIPE	Ø200	6	METER
2	SEWAGE PIPE	Ø100	58	METER
3	SEWAGE PIPE	Ø50	62	METER
4	WATER TRAP 100*100	Ø50	6	PCS
5	ELBOW 45 DEG	Ø50	97	PCS
6	ELBOW 45 DEG	Ø100	62	PCS
7	TEE LATERAL	Ø50	20	PCS
8	TEE LATERAL	Ø100	24	PCS
9	TEE LATERAL	Ø200	2	PCS
10	TRANSITION	100 MM X 50 MM	7	PCS
11	TRANSITION	200 MM X 100 MM	1	PCS
12	REVISION	Ø200	1	PCS
13	HAND WASHER	STANDARD	14	COMP.
14	URINAL	STANDARD	7	COMP.
15	WALL HINGED CLOSET	STANDARD	18	COMP.

WC LEVEL

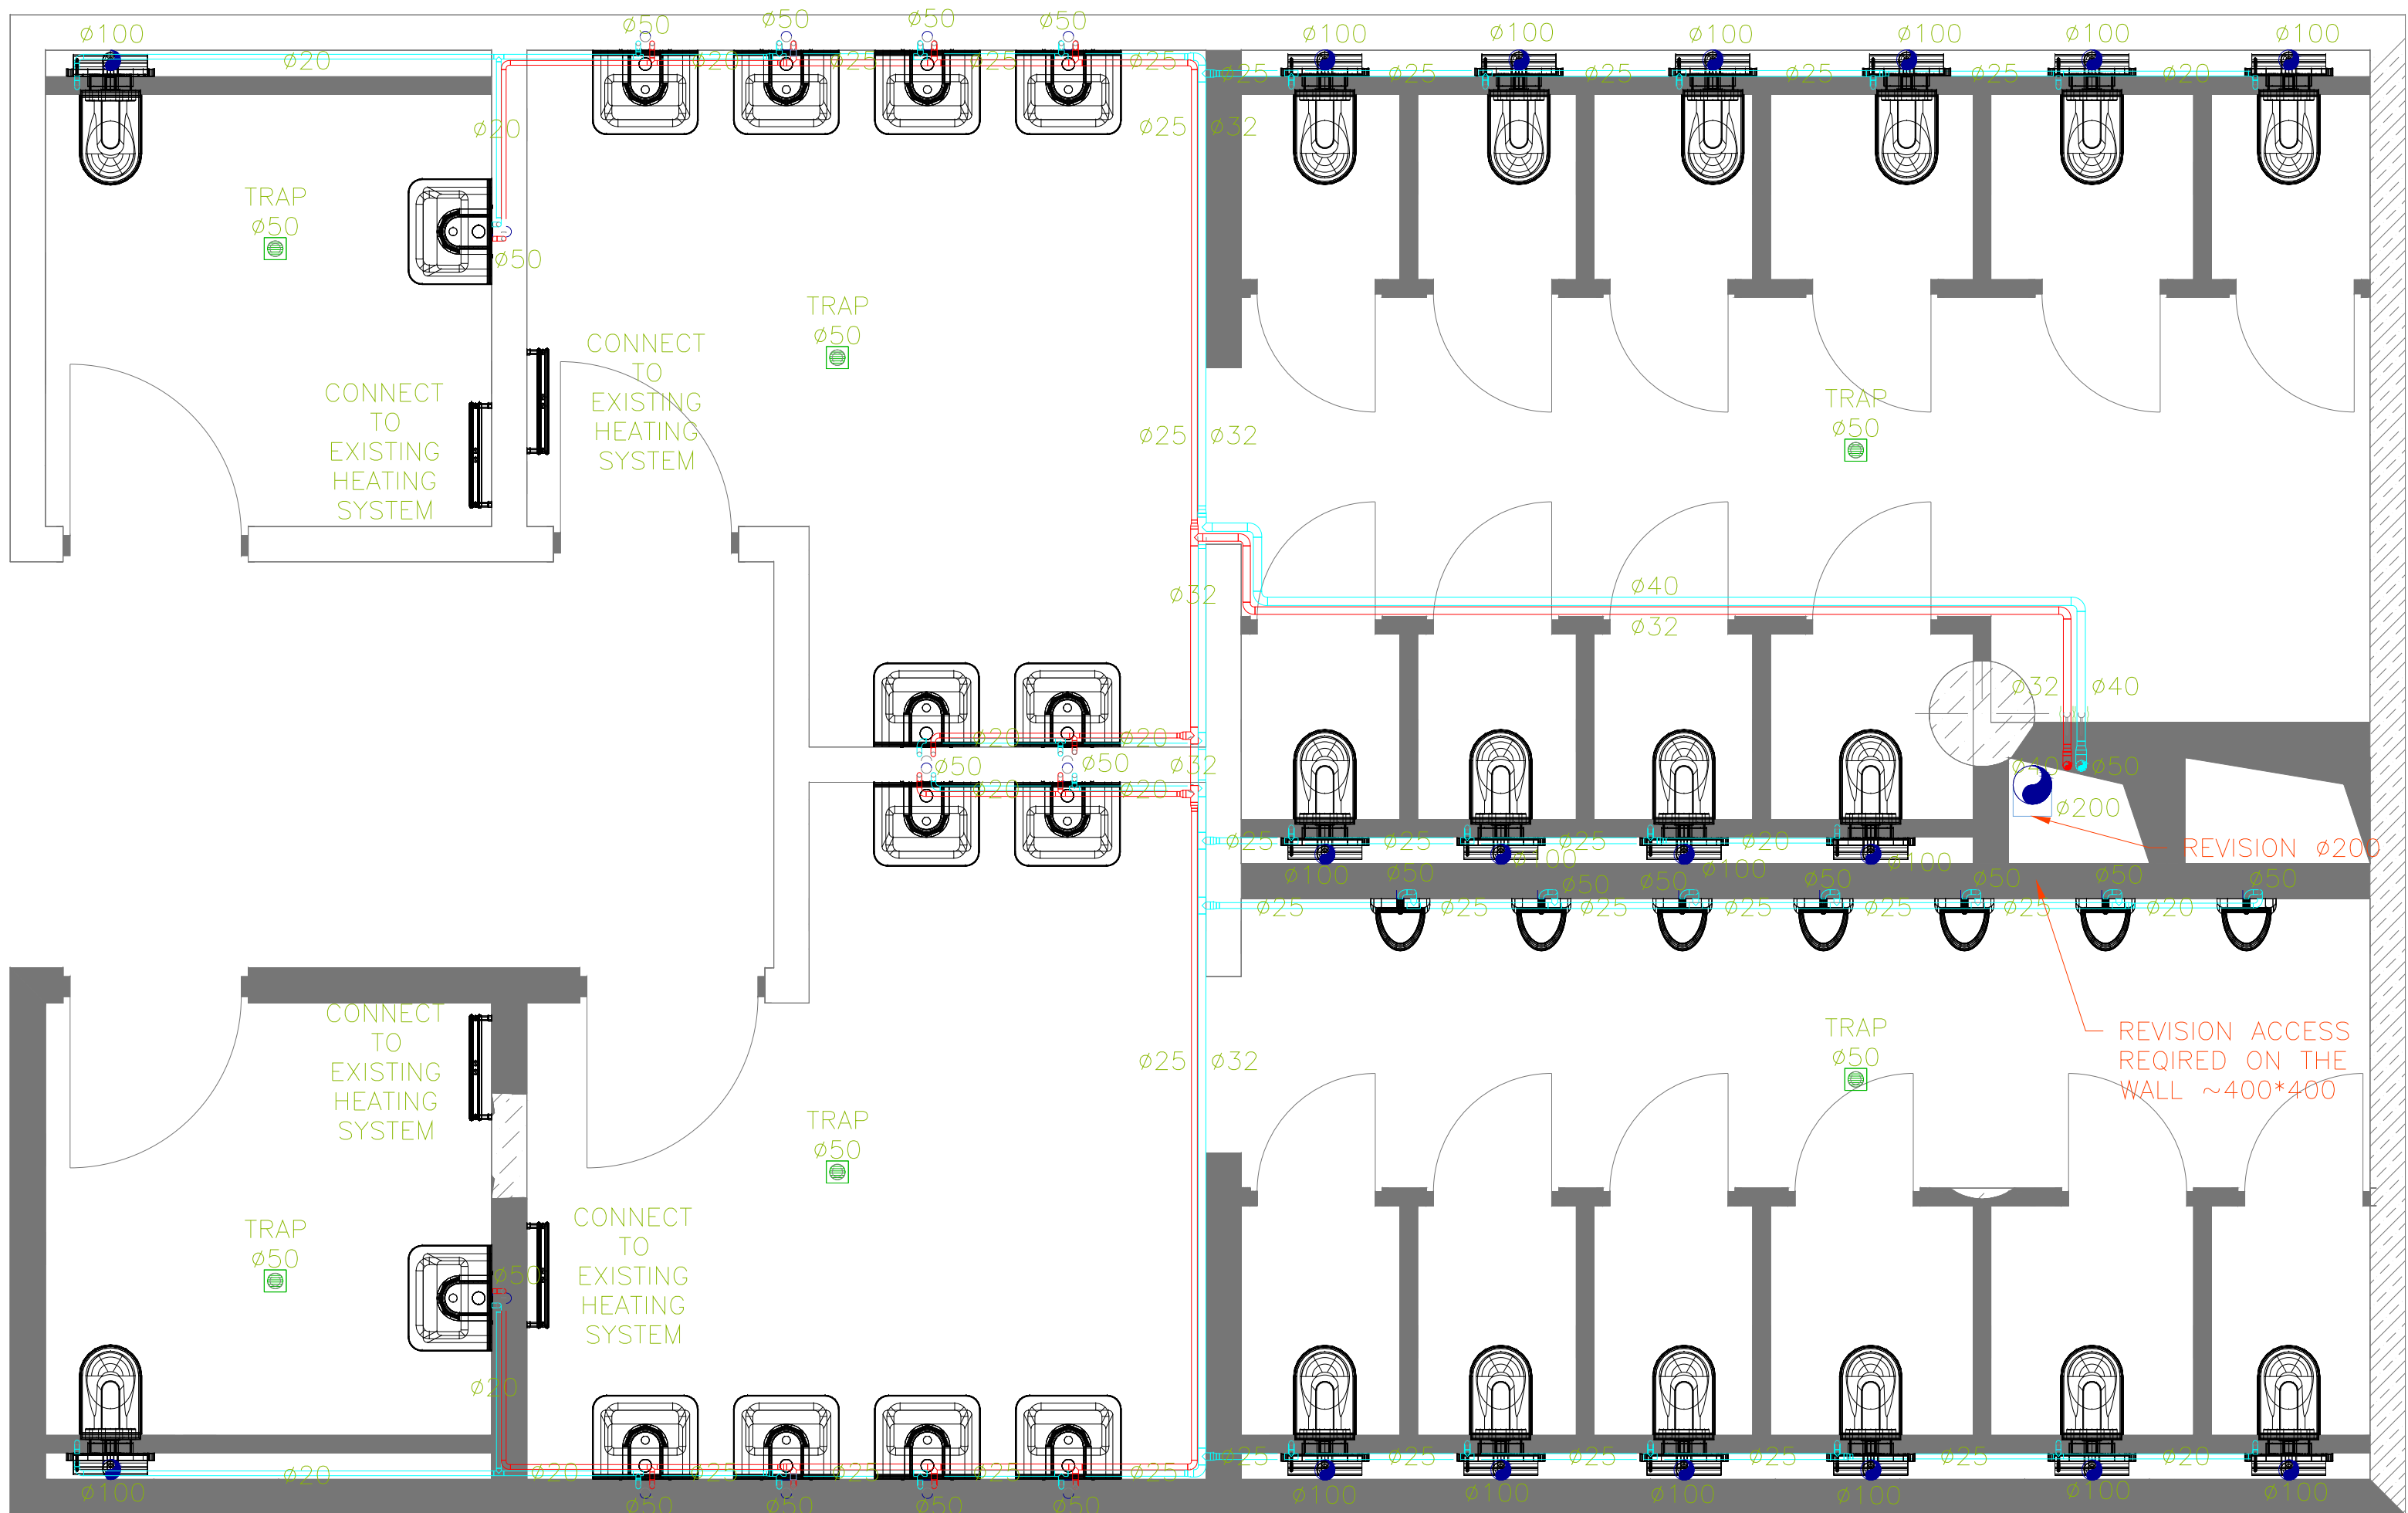

WC BOTTOM LEVEL

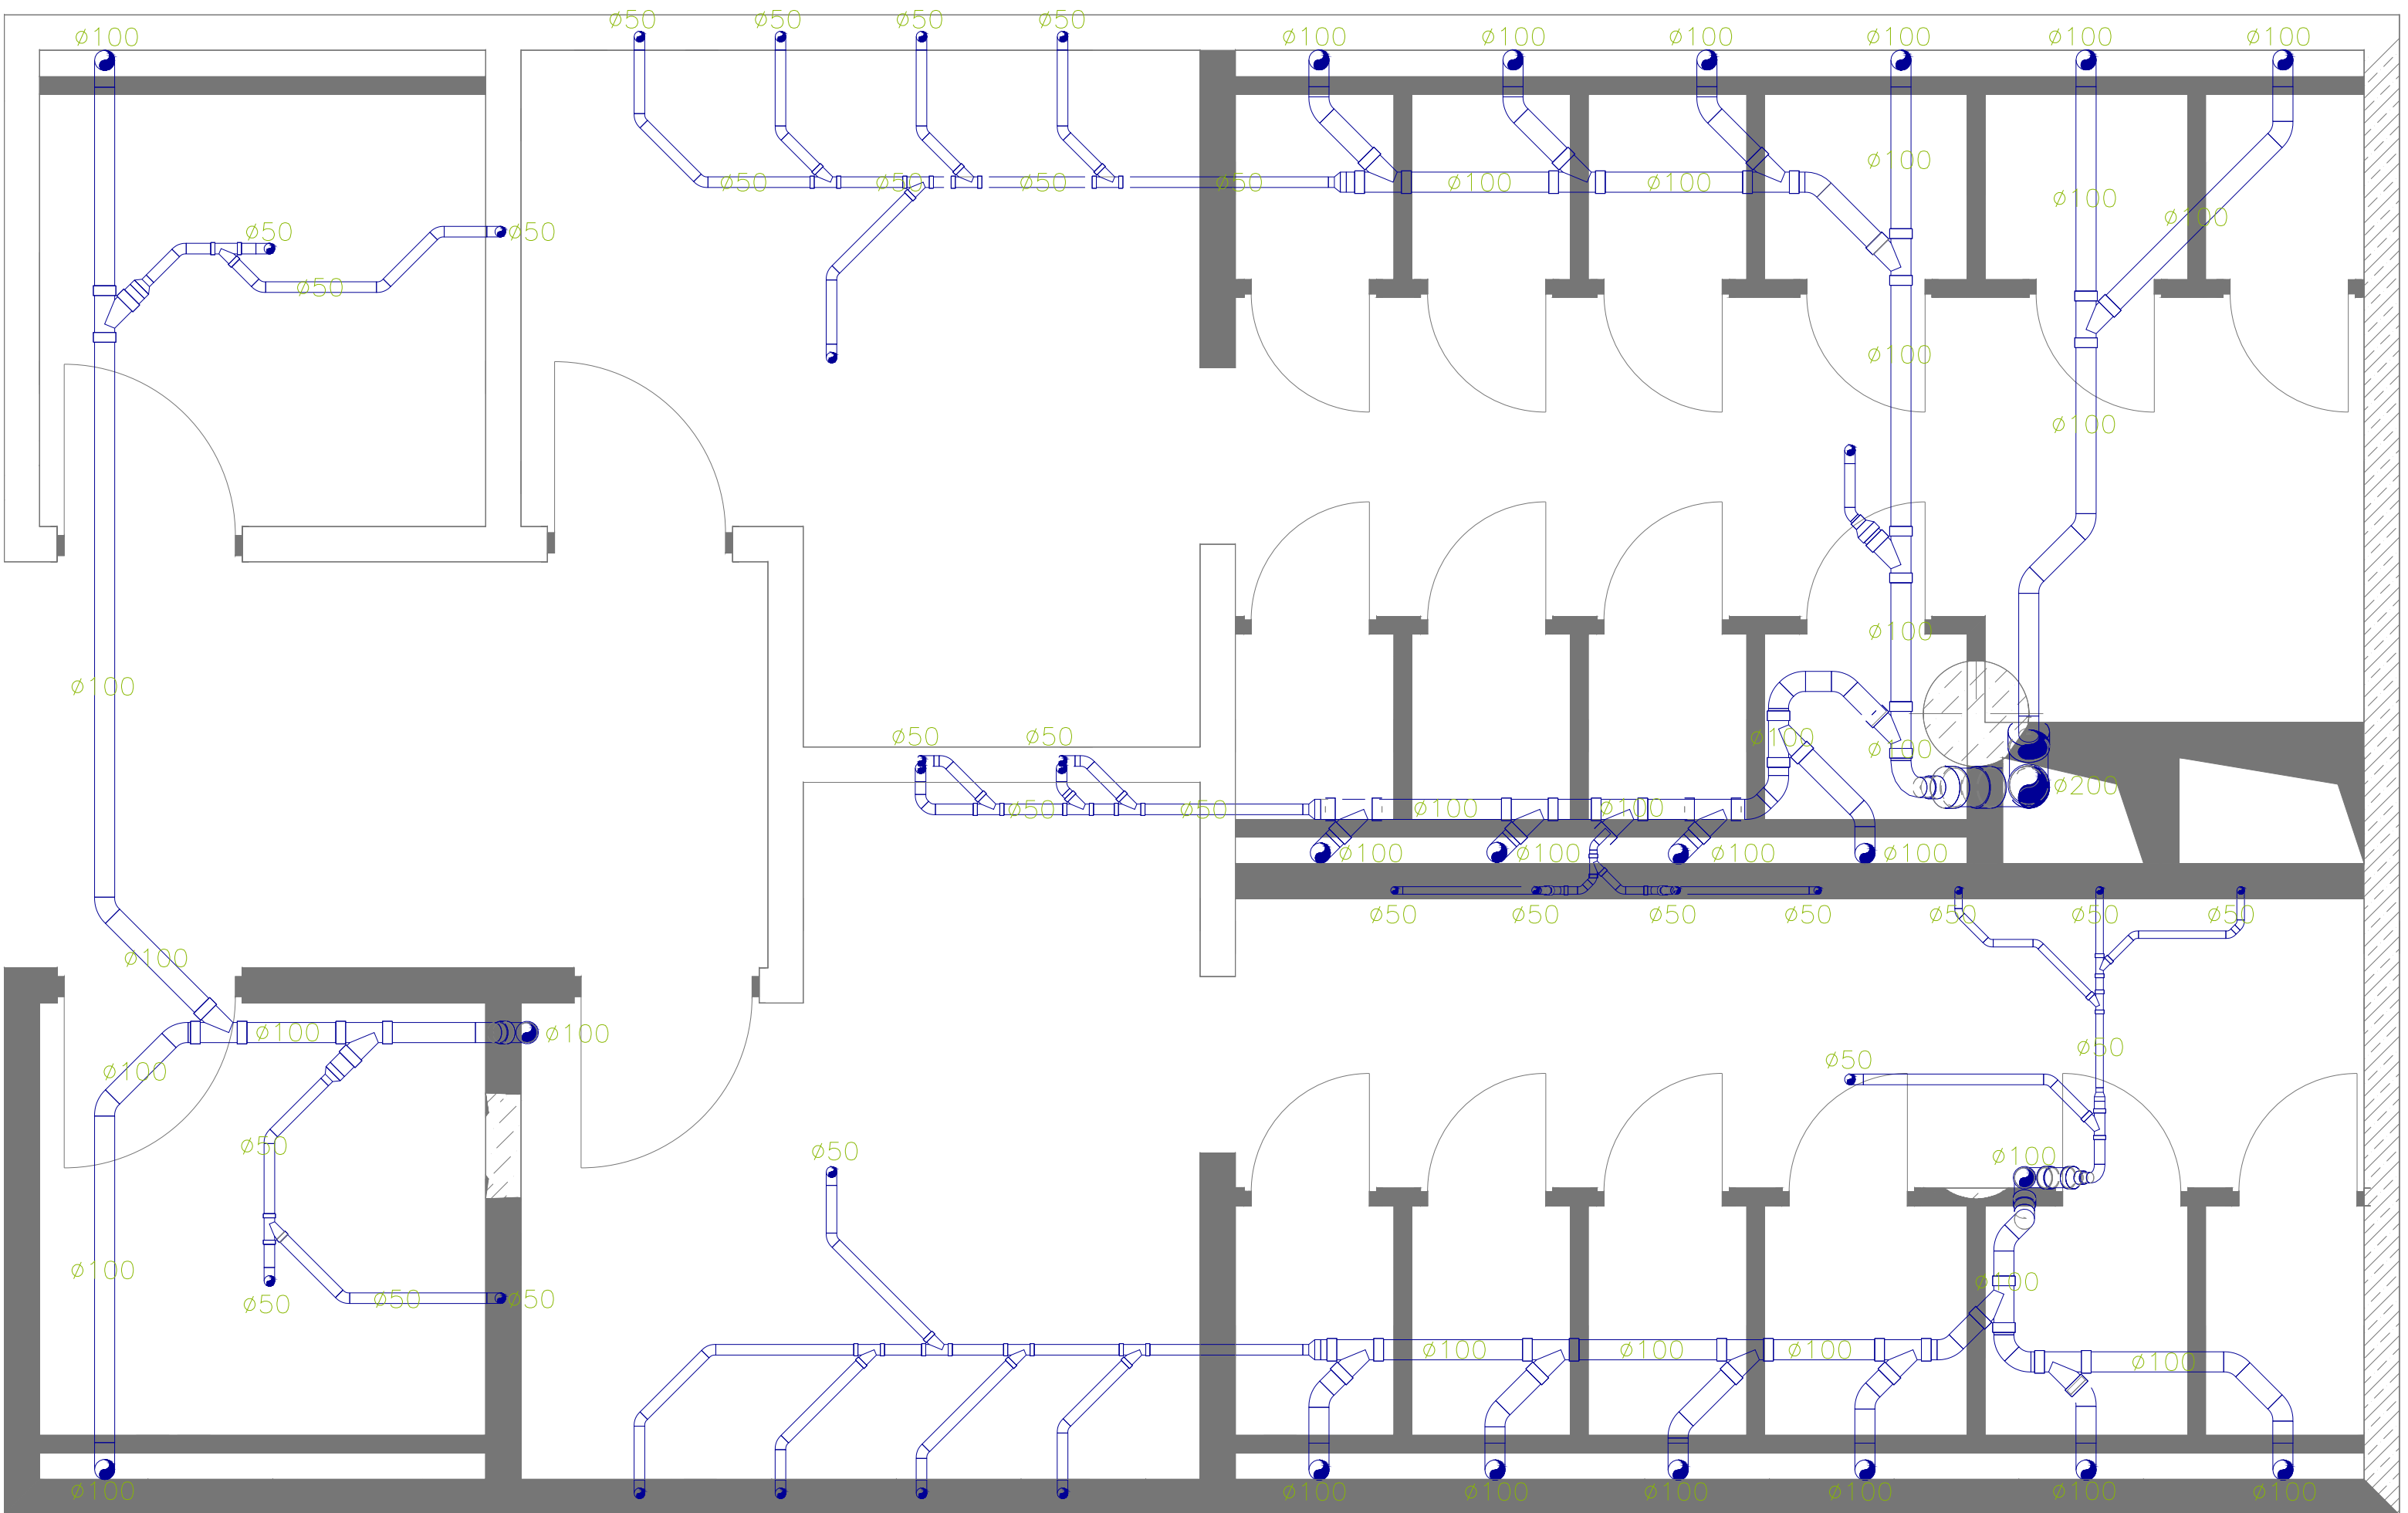

NOTE:

DWG DESC.		
PROJECT OF	MEP	
ADDRESS	TBILISI MALL	
CLIENT	TBILISI MALL	
PERFORMED BY	LLC TES	
POSITION	SIGNATURE	NAME/SURNAME
DIRECTOR		G. MAGHRADZE
ENGINEER		D. TSERETELI
ENGINEER		L. ODISHELIDZE
ENGINEER		
ENGINEER		
ENGINEER		



STAGE	SCALE	SHEETS	SHEET	REVISION
WP	1:100	0	0	8