

WC/C/+6.100

LEGEND

- HOT WATER
- COLD WATER
- SEWAGE LINE
- WATER TRAP


MATERIAL LIST

| # | TYPE | SIZE | QUANTITY | UNIT |
|----|-----------------|---------------|----------|-------|
| 5 | HOT WATER PIPE | Ø40 | 6 | METER |
| 6 | HOT WATER PIPE | Ø32 | 8 | METER |
| 7 | HOT WATER PIPE | Ø25 | 11 | METER |
| 8 | HOT WATER PIPE | Ø20 | 14 | METER |
| 9 | COLD WATER PIPE | Ø50 | 6 | METER |
| 10 | COLD WATER PIPE | Ø40 | 7 | METER |
| 11 | COLD WATER PIPE | Ø32 | 8 | METER |
| 12 | COLD WATER PIPE | Ø25 | 19 | METER |
| 13 | COLD WATER PIPE | Ø20 | 29 | METER |
| 14 | ELBOW | Ø20 | 96 | PCS |
| 15 | ELBOW | Ø25 | 31 | PCS |
| 16 | ELBOW | Ø32 | 17 | PCS |
| 20 | TEE | Ø20 | 12 | PCS |
| 21 | TEE | Ø25 | 29 | PCS |
| 22 | TEE | Ø32 | 9 | PCS |
| 23 | TEE | Ø40 | 2 | PCS |
| 24 | TEE | Ø50 | 2 | PCS |
| 28 | TRANSITION | 50 MM X 40 MM | 1 | PCS |
| 29 | TRANSITION | 40 MM X 32 MM | 3 | PCS |
| 30 | TRANSITION | 50 MM X 32 MM | 1 | PCS |
| 32 | TRANSITION | 25 MM X 20 MM | 37 | PCS |
| 33 | TRANSITION | 32 MM X 25 MM | 8 | PCS |
| 35 | TRANSITION | 32 MM X 20 MM | 4 | PCS |
| | BALL VALVE | Ø40 | 1 | PCS |
| | BALL VALVE | Ø32 | 1 | PCS |
| | ANGLE VALVE | Ø20 | 46 | PCS |


MATERIAL LIST

| # | TYPE | SIZE | QUANTITY | UNIT |
|----|--------------------|-----------------|----------|-------|
| 1 | SEWAGE PIPE | Ø200 | 6 | METER |
| 2 | SEWAGE PIPE | Ø100 | 58 | METER |
| 3 | SEWAGE PIPE | Ø50 | 62 | METER |
| 4 | WATER TRAP 100*100 | Ø50 | 6 | PCS |
| 5 | ELBOW 45 DEG | Ø50 | 97 | PCS |
| 6 | ELBOW 45 DEG | Ø100 | 62 | PCS |
| 7 | TEE LATERAL | Ø50 | 20 | PCS |
| 8 | TEE LATERAL | Ø100 | 24 | PCS |
| 9 | TEE LATERAL | Ø200 | 2 | PCS |
| 10 | TRANSITION | 100 MM X 50 MM | 7 | PCS |
| 11 | TRANSITION | 200 MM X 100 MM | 1 | PCS |
| 12 | REVISION | Ø200 | 1 | PCS |
| 13 | HAND WASHER | STANDARD | 14 | COMP. |
| 14 | URINAL | STANDARD | 7 | COMP. |
| 15 | WALL HINGED CLOSET | STANDARD | 18 | COMP. |


WC LEVEL

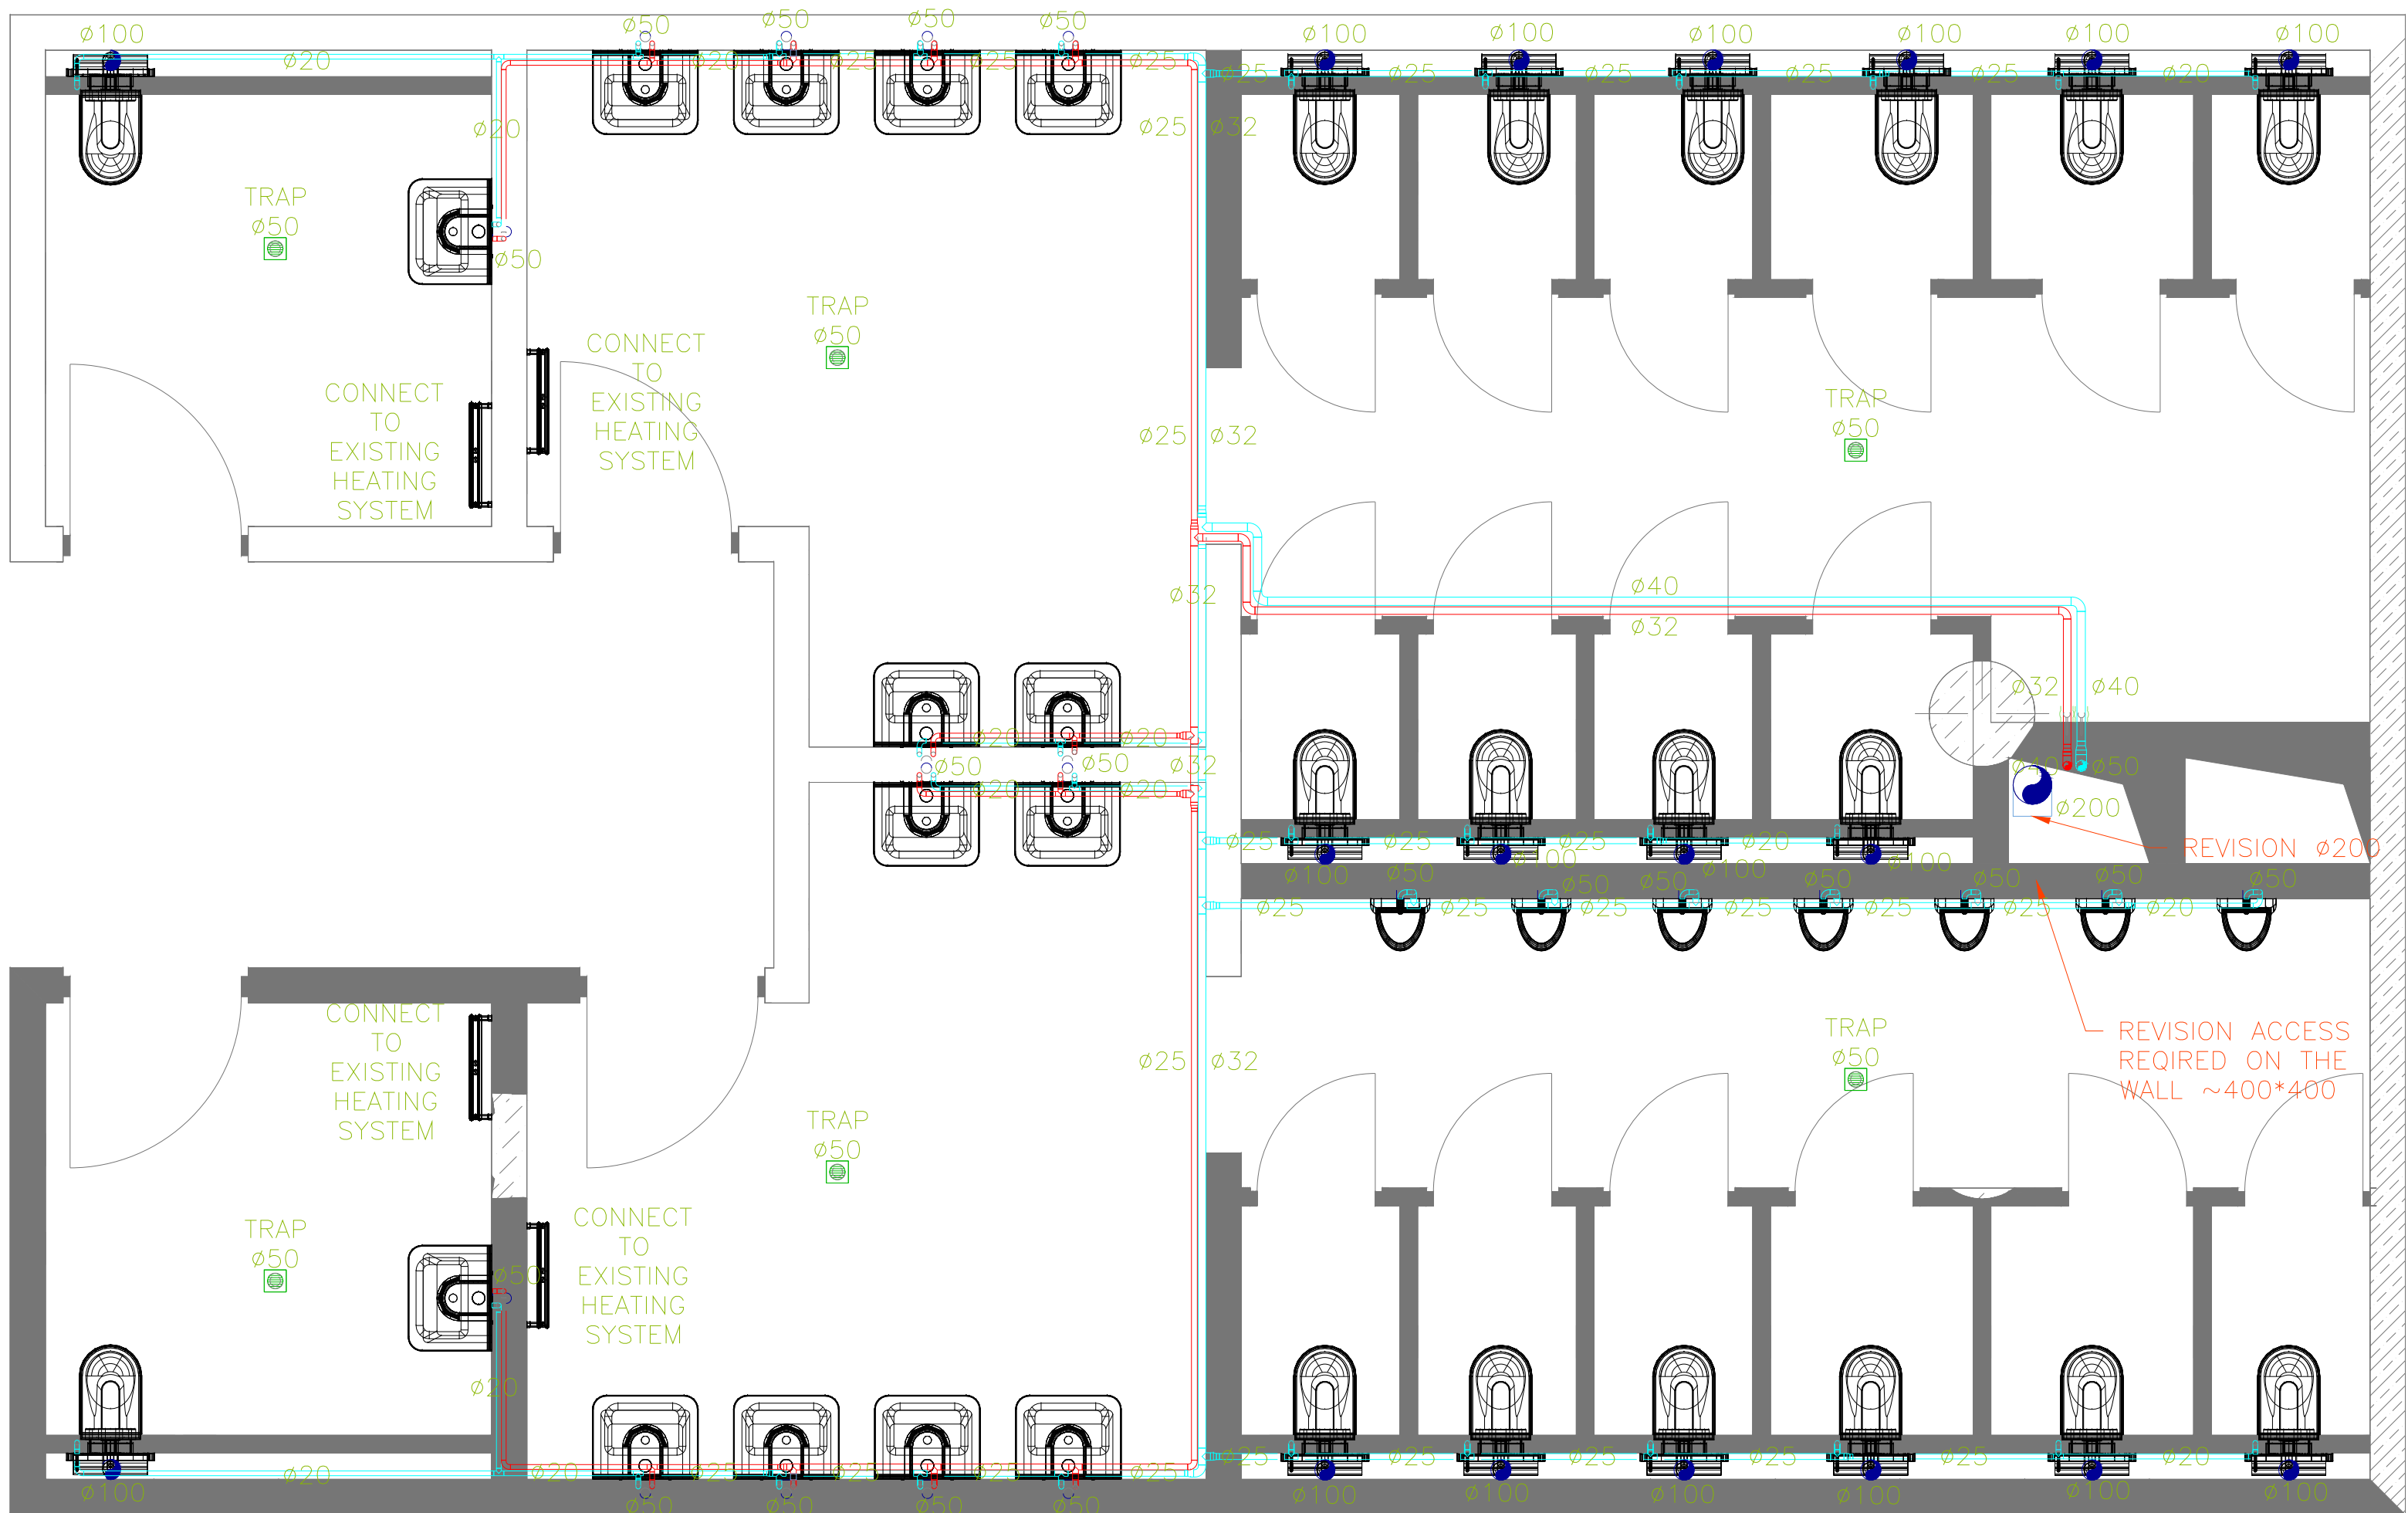

WC BOTTOM LEVEL

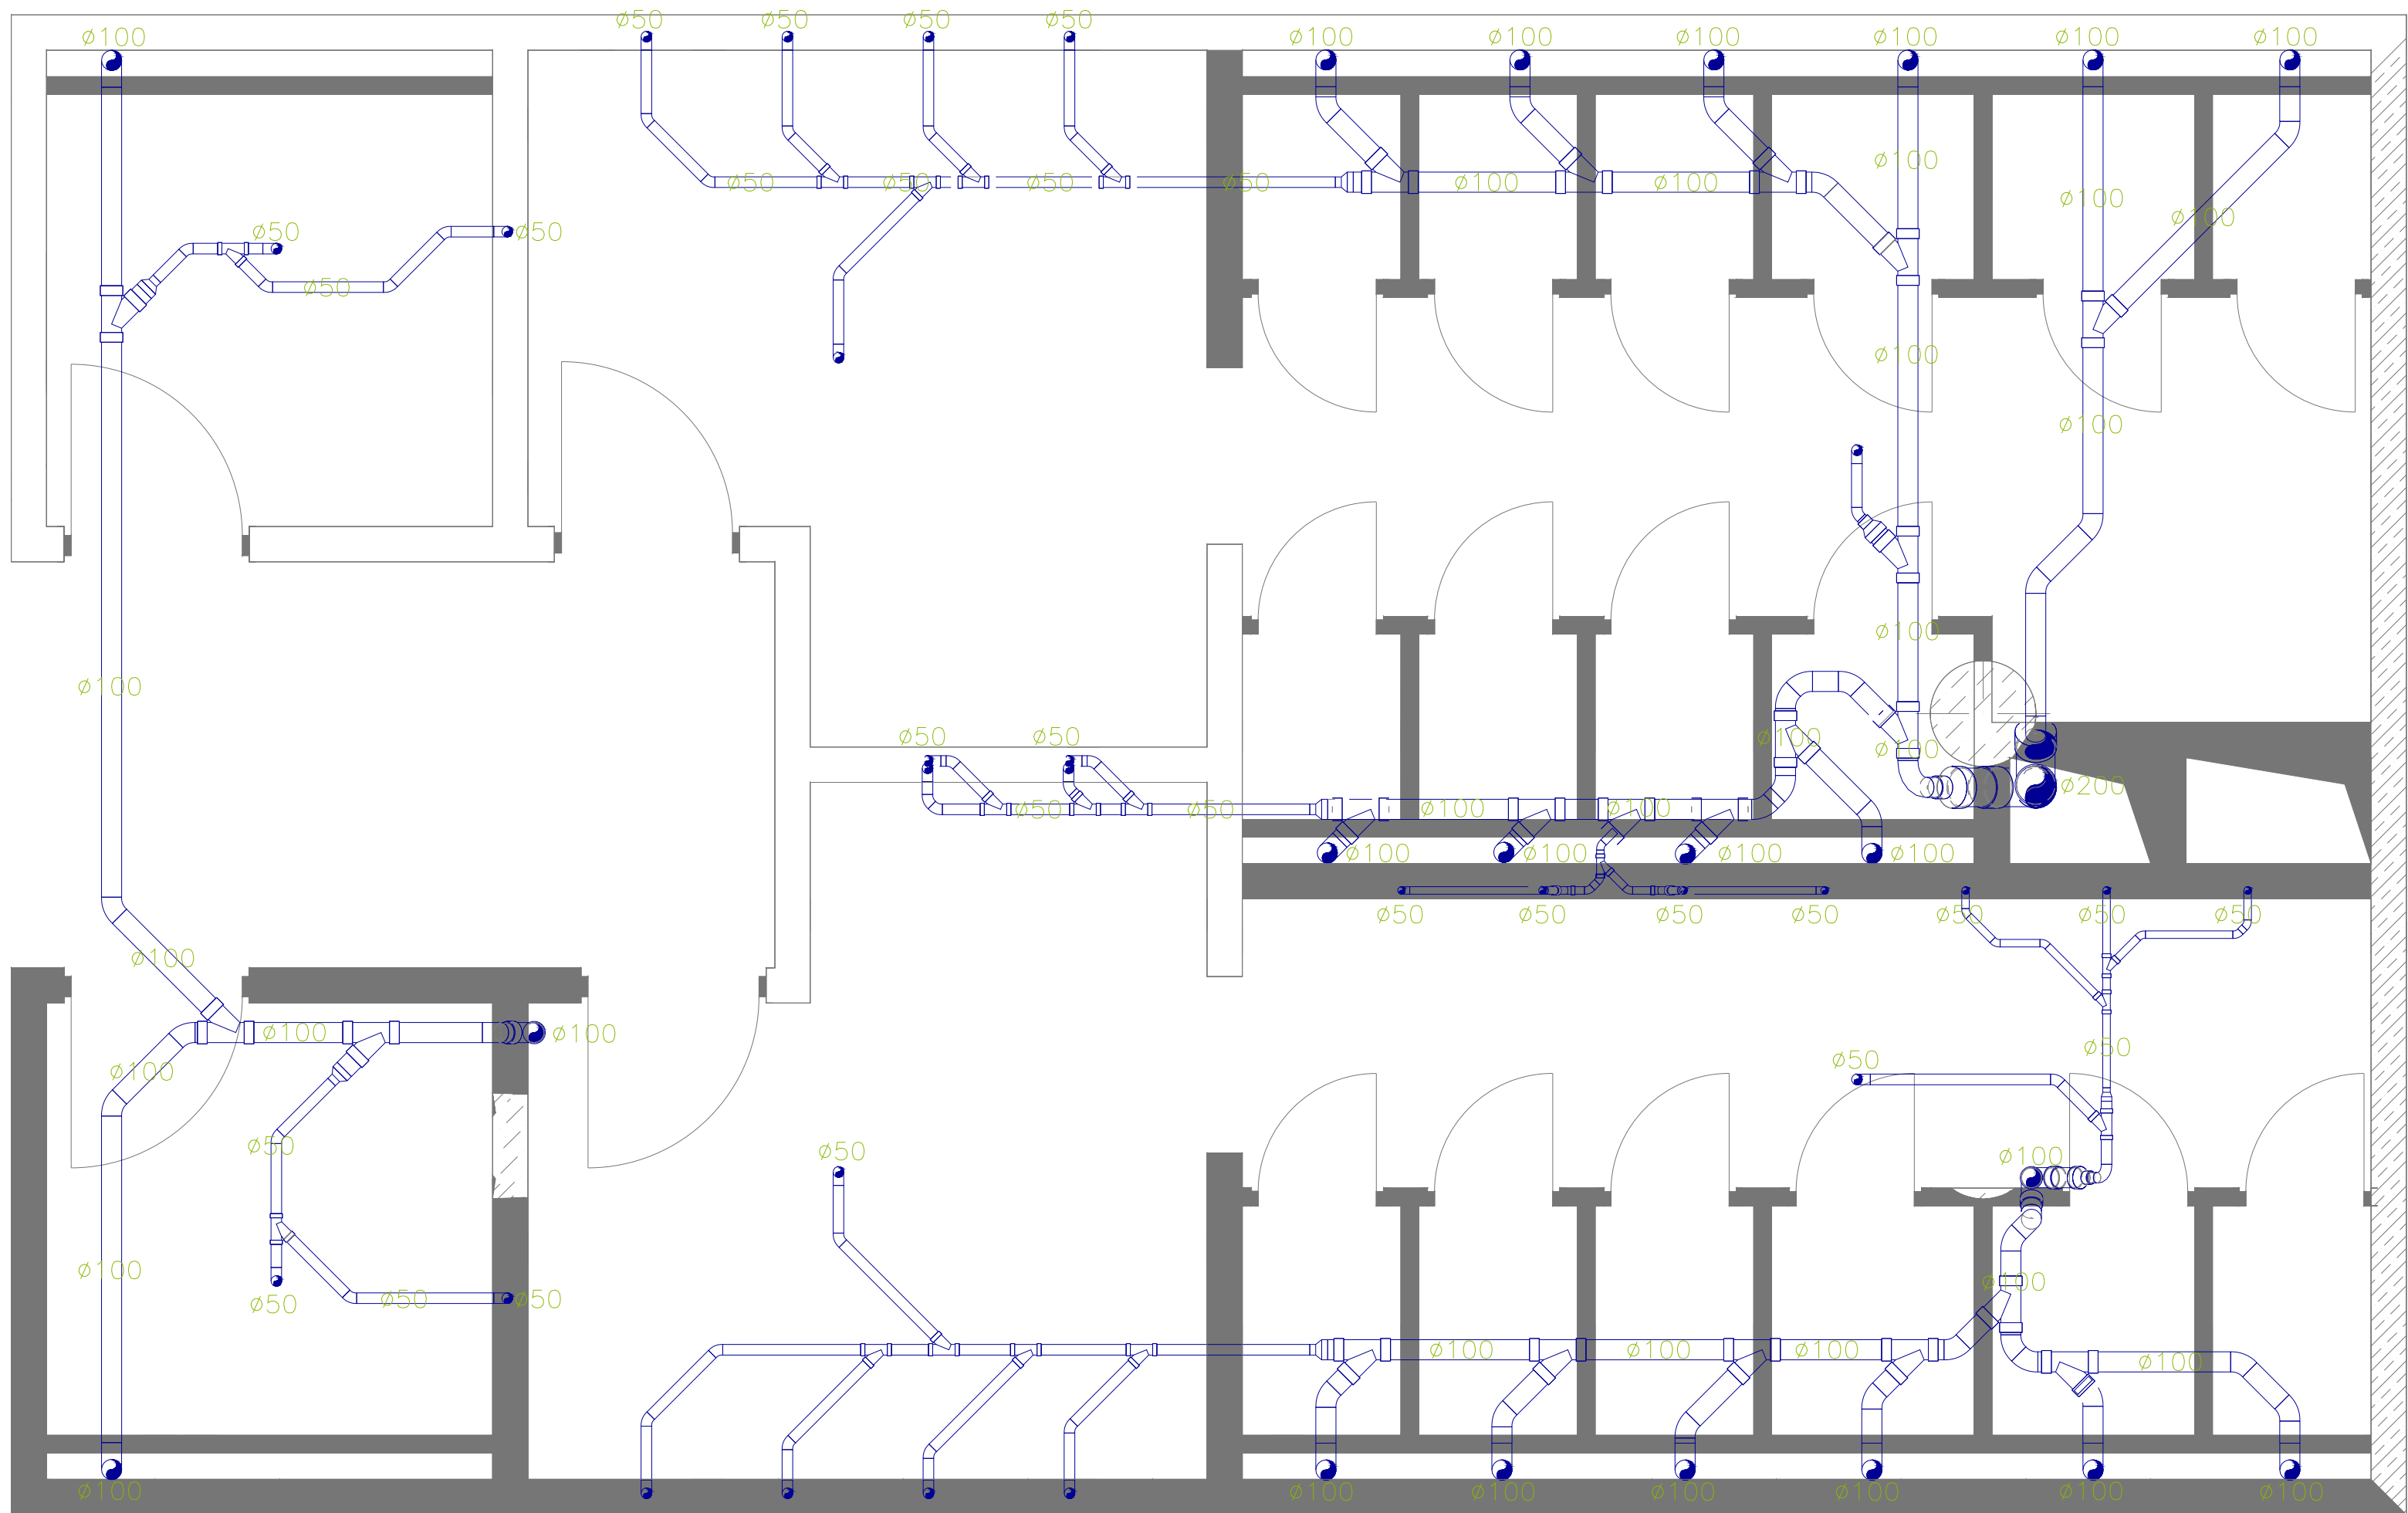

NOTE:

| | | |
|--------------|---|----------------|
| DWG DESC. | | |
| PROJECT OF | MEP | |
| ADDRESS | TBILISI MALL | |
| CLIENT | TBILISI MALL | |
| PERFORMED BY | LLC TES | |
| POSITION | SIGNATURE | NAME/SURNAME |
| DIRECTOR |  | G. MAGHRADZE |
| ENGINEER | | D. TSERETELI |
| ENGINEER | | L. ODISHELIDZE |
| ENGINEER | | |
| ENGINEER | | |
| ENGINEER | | |



| | | | | |
|-------|-------|--------|-------|----------|
| STAGE | SCALE | SHEETS | SHEET | REVISION |
| WP | 1:100 | 0 | 0 | 8 |