


WC/B/+11.200

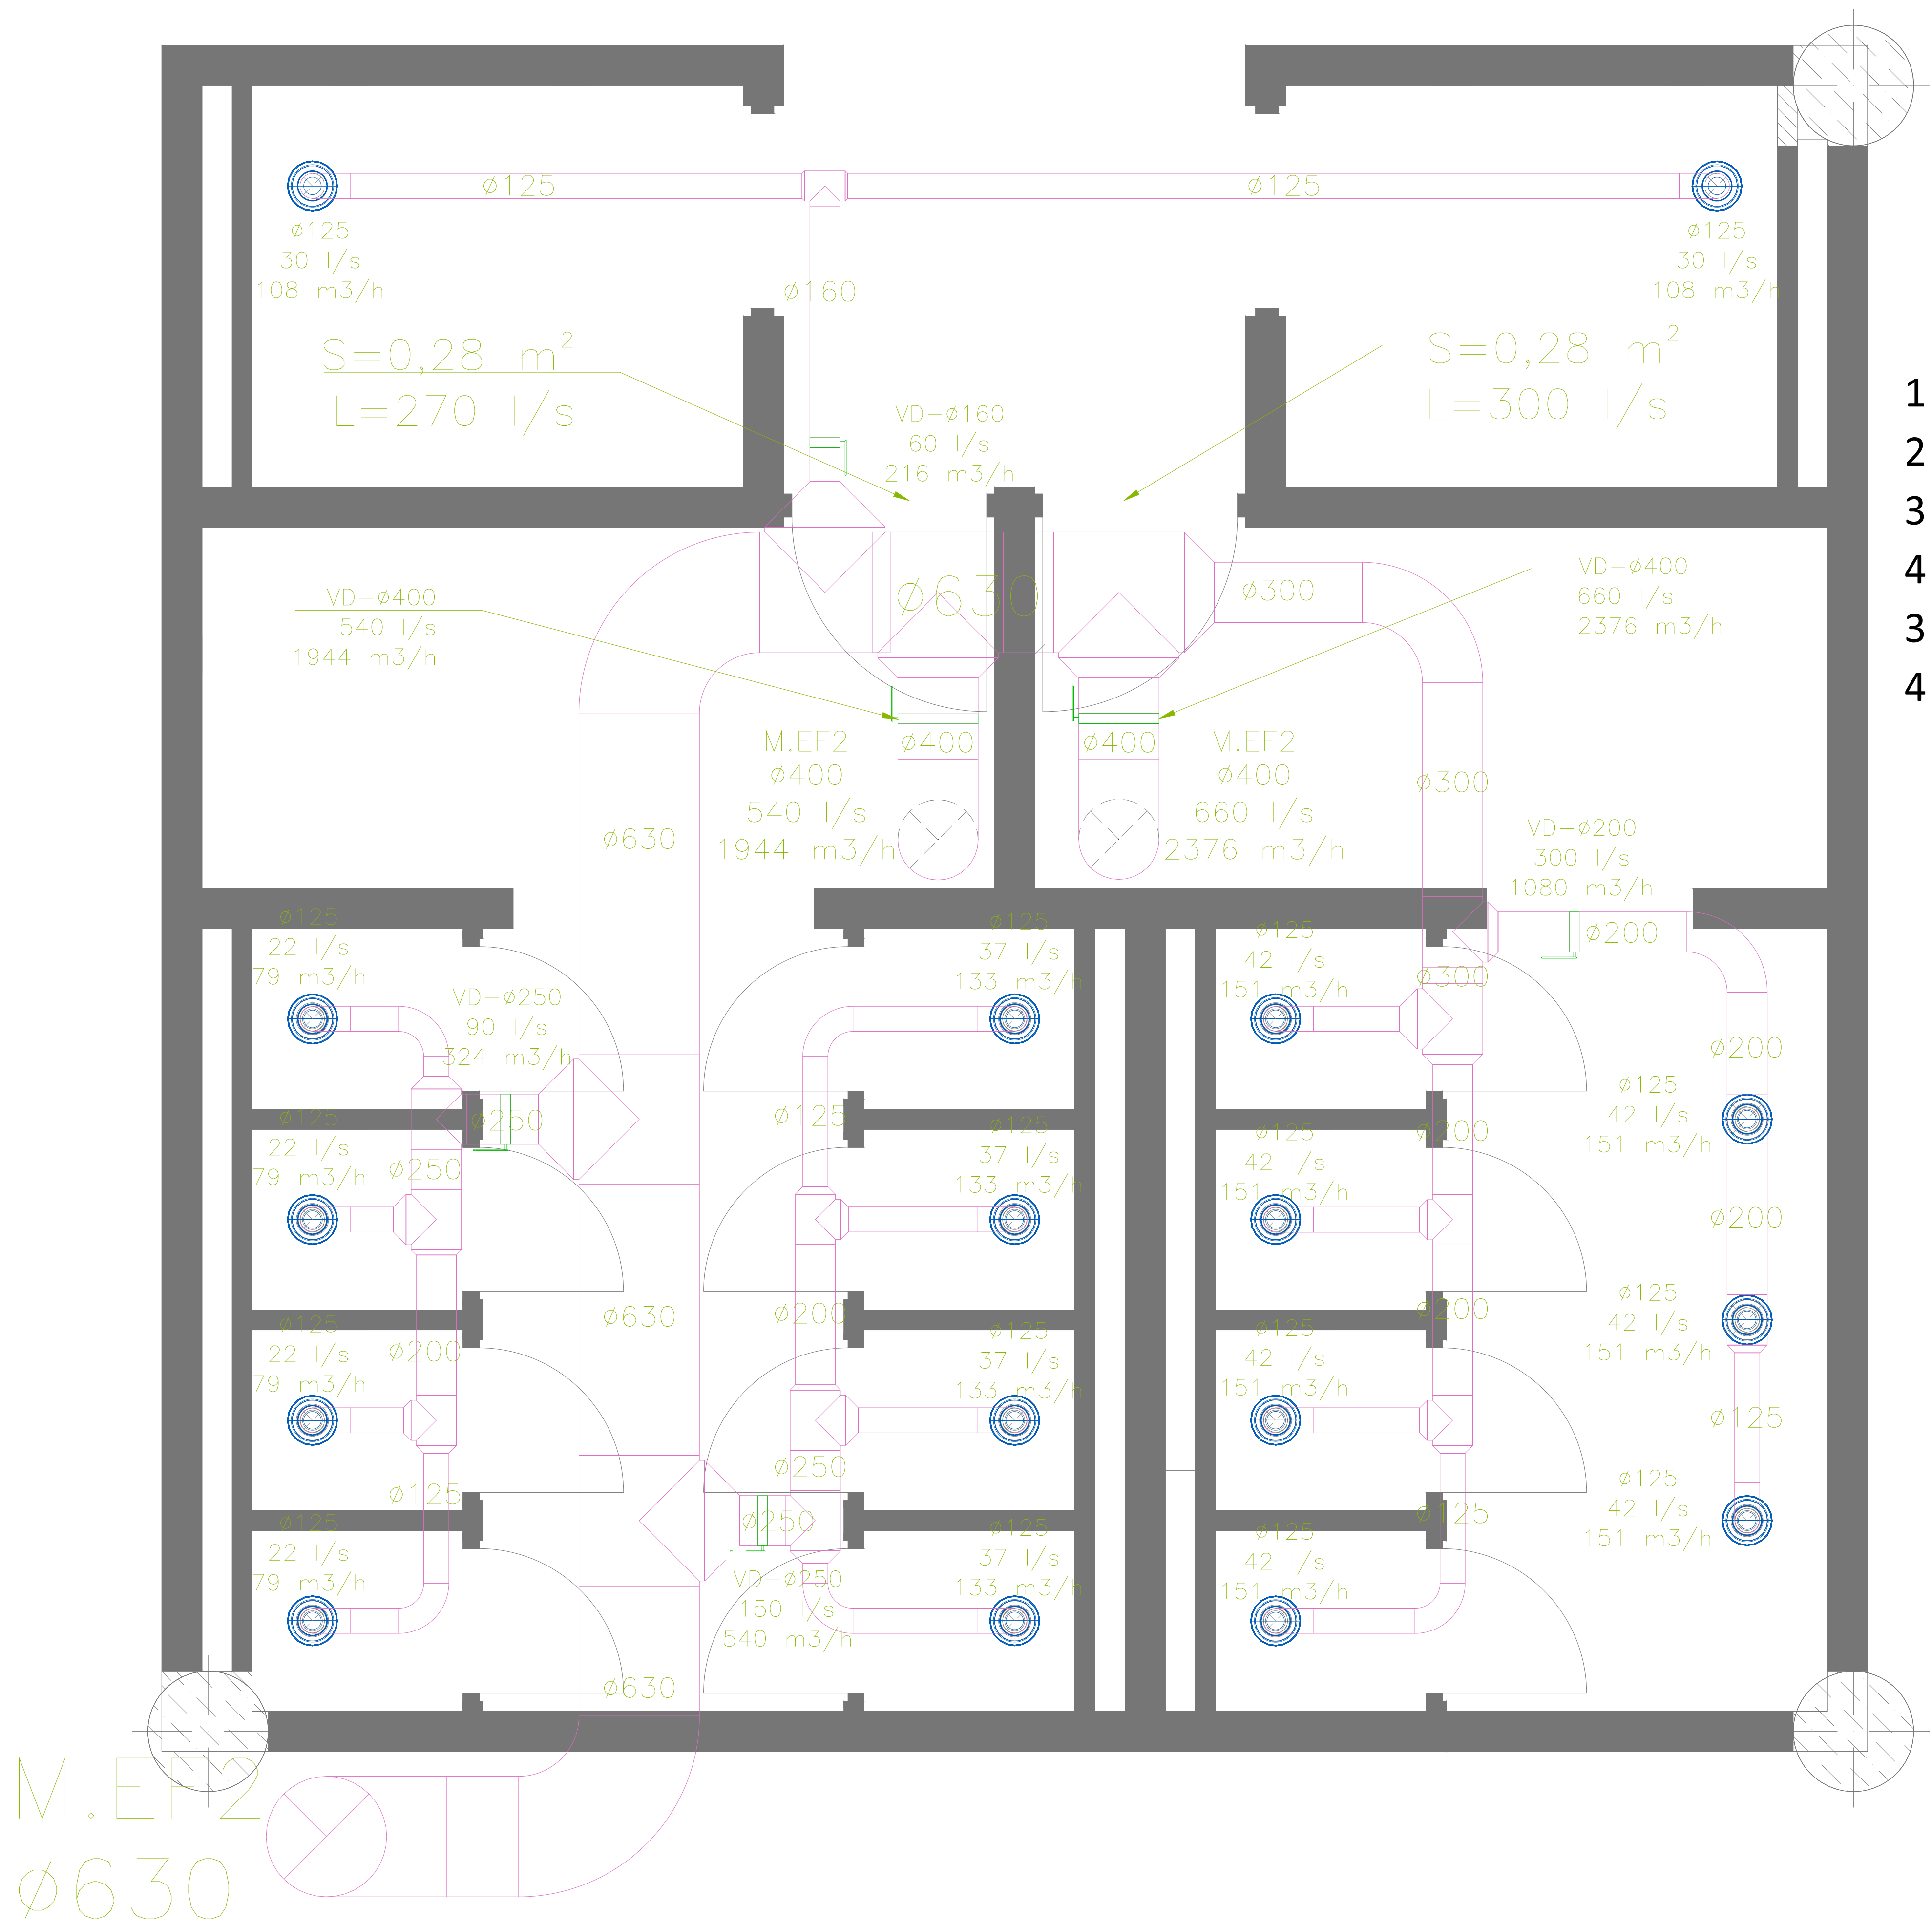

MATERIAL LIST

#	TYPE	SIZE	QUANTITY	UNIT
1	VOLUME DAMPER	Ø400	2	PCS
2	VOLUME DAMPER	Ø250	2	PCS
3	VOLUME DAMPER	Ø200	1	PCS
4	VOLUME DAMPER	Ø160	1	PCS
3	AIR DIFFUSER	Ø125	17	PCS
4	AIR DUCT	-	54	m²

LEGEND

- FIRE DAMPER
- VOLUME DAMPER
- AIR DIFFUSER
- EXHAUST DUCT

NOTE:

DWG DESC.		
PROJECT OF	MEP	
ADDRESS	TBILISI MALL	
CLIENT	TBILISI MALL	
PERFORMED BY	LLC TES	
POSITION	SIGNATURE	NAME/SURNAME
DIRECTOR		G. MAGHRADZE
ENGINEER		D. TSERETELI
ENGINEER		L. ODISHELIDZE
ENGINEER		
ENGINEER		
ENGINEER		



STAGE	SCALE	SHEETS	SHEET	REVISION
WP	1:100	0	0	8